


LINEAR PLAN OF
DADRI - CHIRYA - ROAD ROAD (MDR NO. 124) (ROAD ID - 2440)
 SHOWING THE LAND TO BE DIVERTED

TO
CHIRYA / KANINA

SHEET No. 1
 (KM 30.55 To 39.00)

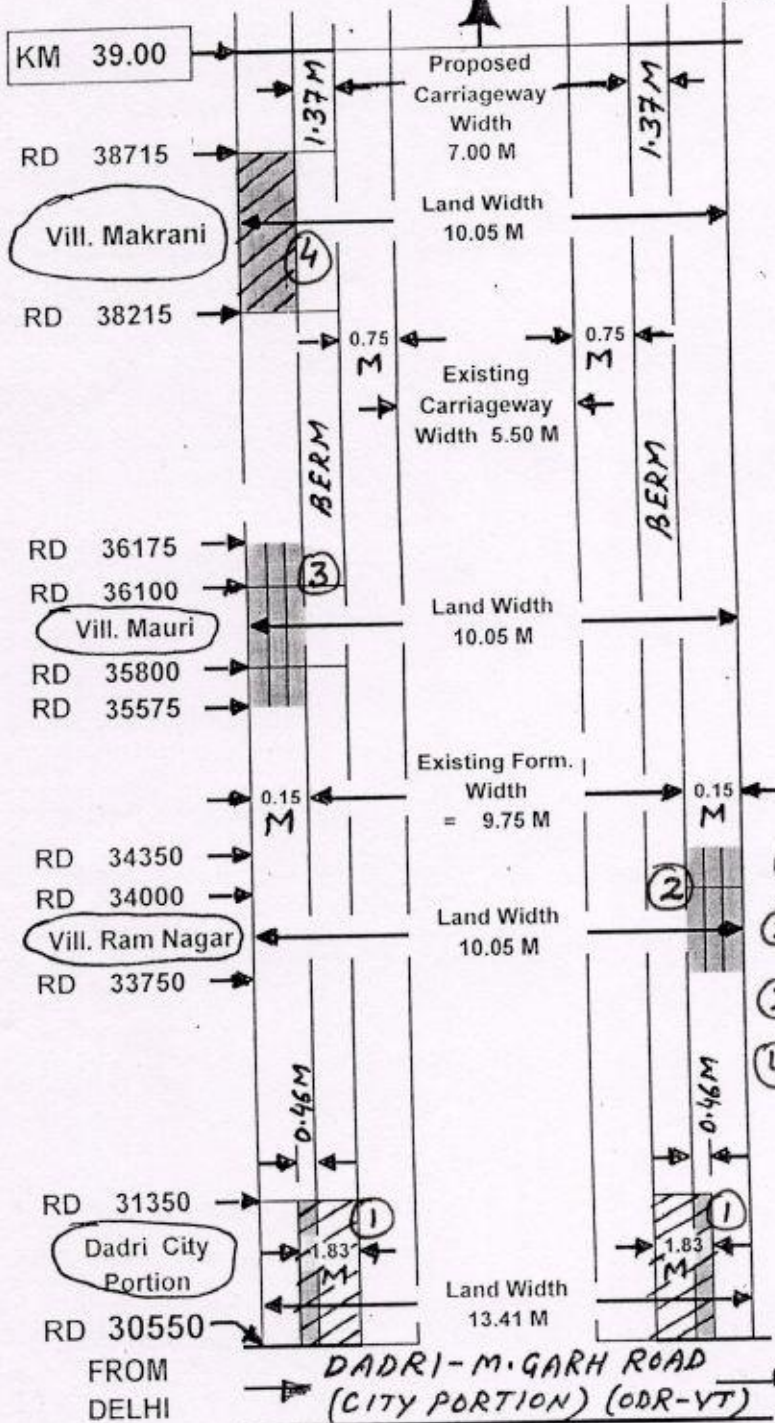

Proposed Work Shown Thus :

- 1 Proposed Land to be Diverted
- 2 Interlocking Paver Block
- 3 Side Drain

- ① $2 \times 800 \times 0.46 = 736.00 \text{ Sqm.}$
- ② $1 \times 600 \times 0.15 = 90.00 \text{ ''}$
- ③ $1 \times 600 \times 0.15 = 90.00 \text{ ''}$
- ④ $1 \times 500 \times 0.15 = 75.00 \text{ ''}$

Total = 991.00 Sqm.

c/o to sheet No.2.

Executive Engineer,
 Provincial Division PWD (B&R)
 CHARKHI DADRI (BHIWANI)


LINEAR PLAN OF

DADRI - CHIRYA - ROAD ROAD (MDR NO. 124) (ROAD ID - 2440)

SHOWING THE LAND TO BE DIVERTED

TO
KANINA / REWARI

SHEET No. 2
(KM 39.00 To 48.16)

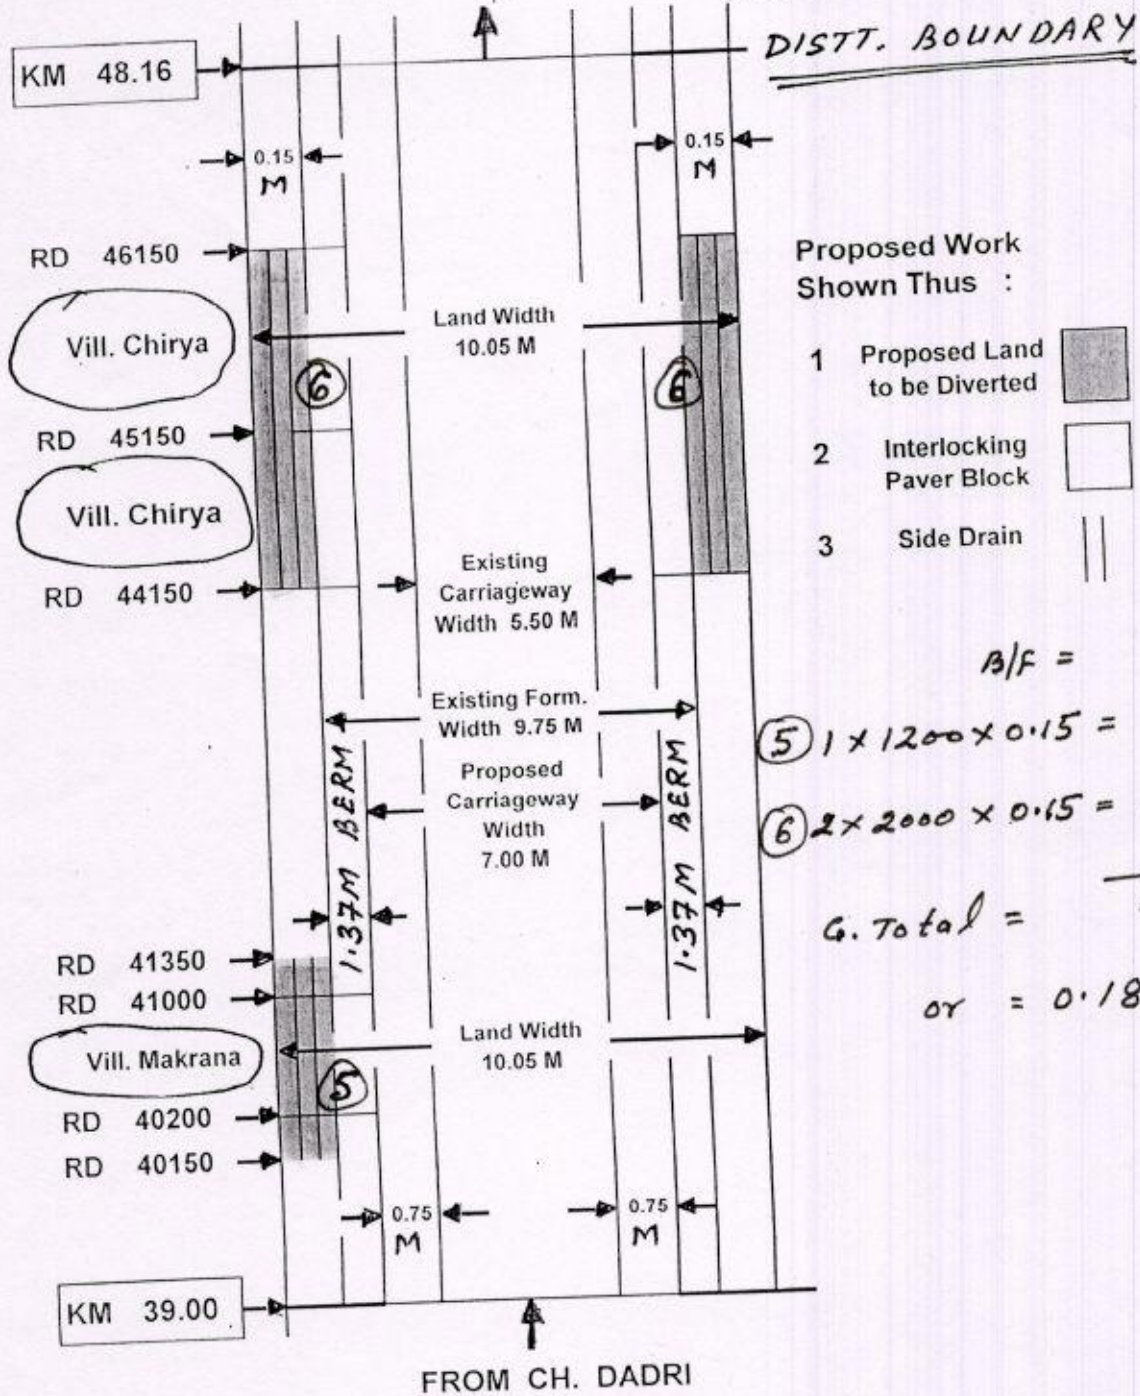

Executive Engineer,
Provincial Division PWD (B&R)
CHARKHI DADRI (BHIWANI)