


LINEAR PLAN SHOWING THE STATUS OF LAND OF +
 C/O OF TANDI SIRM BATAHAN ROAD K.M. 0/0 TO 4/0

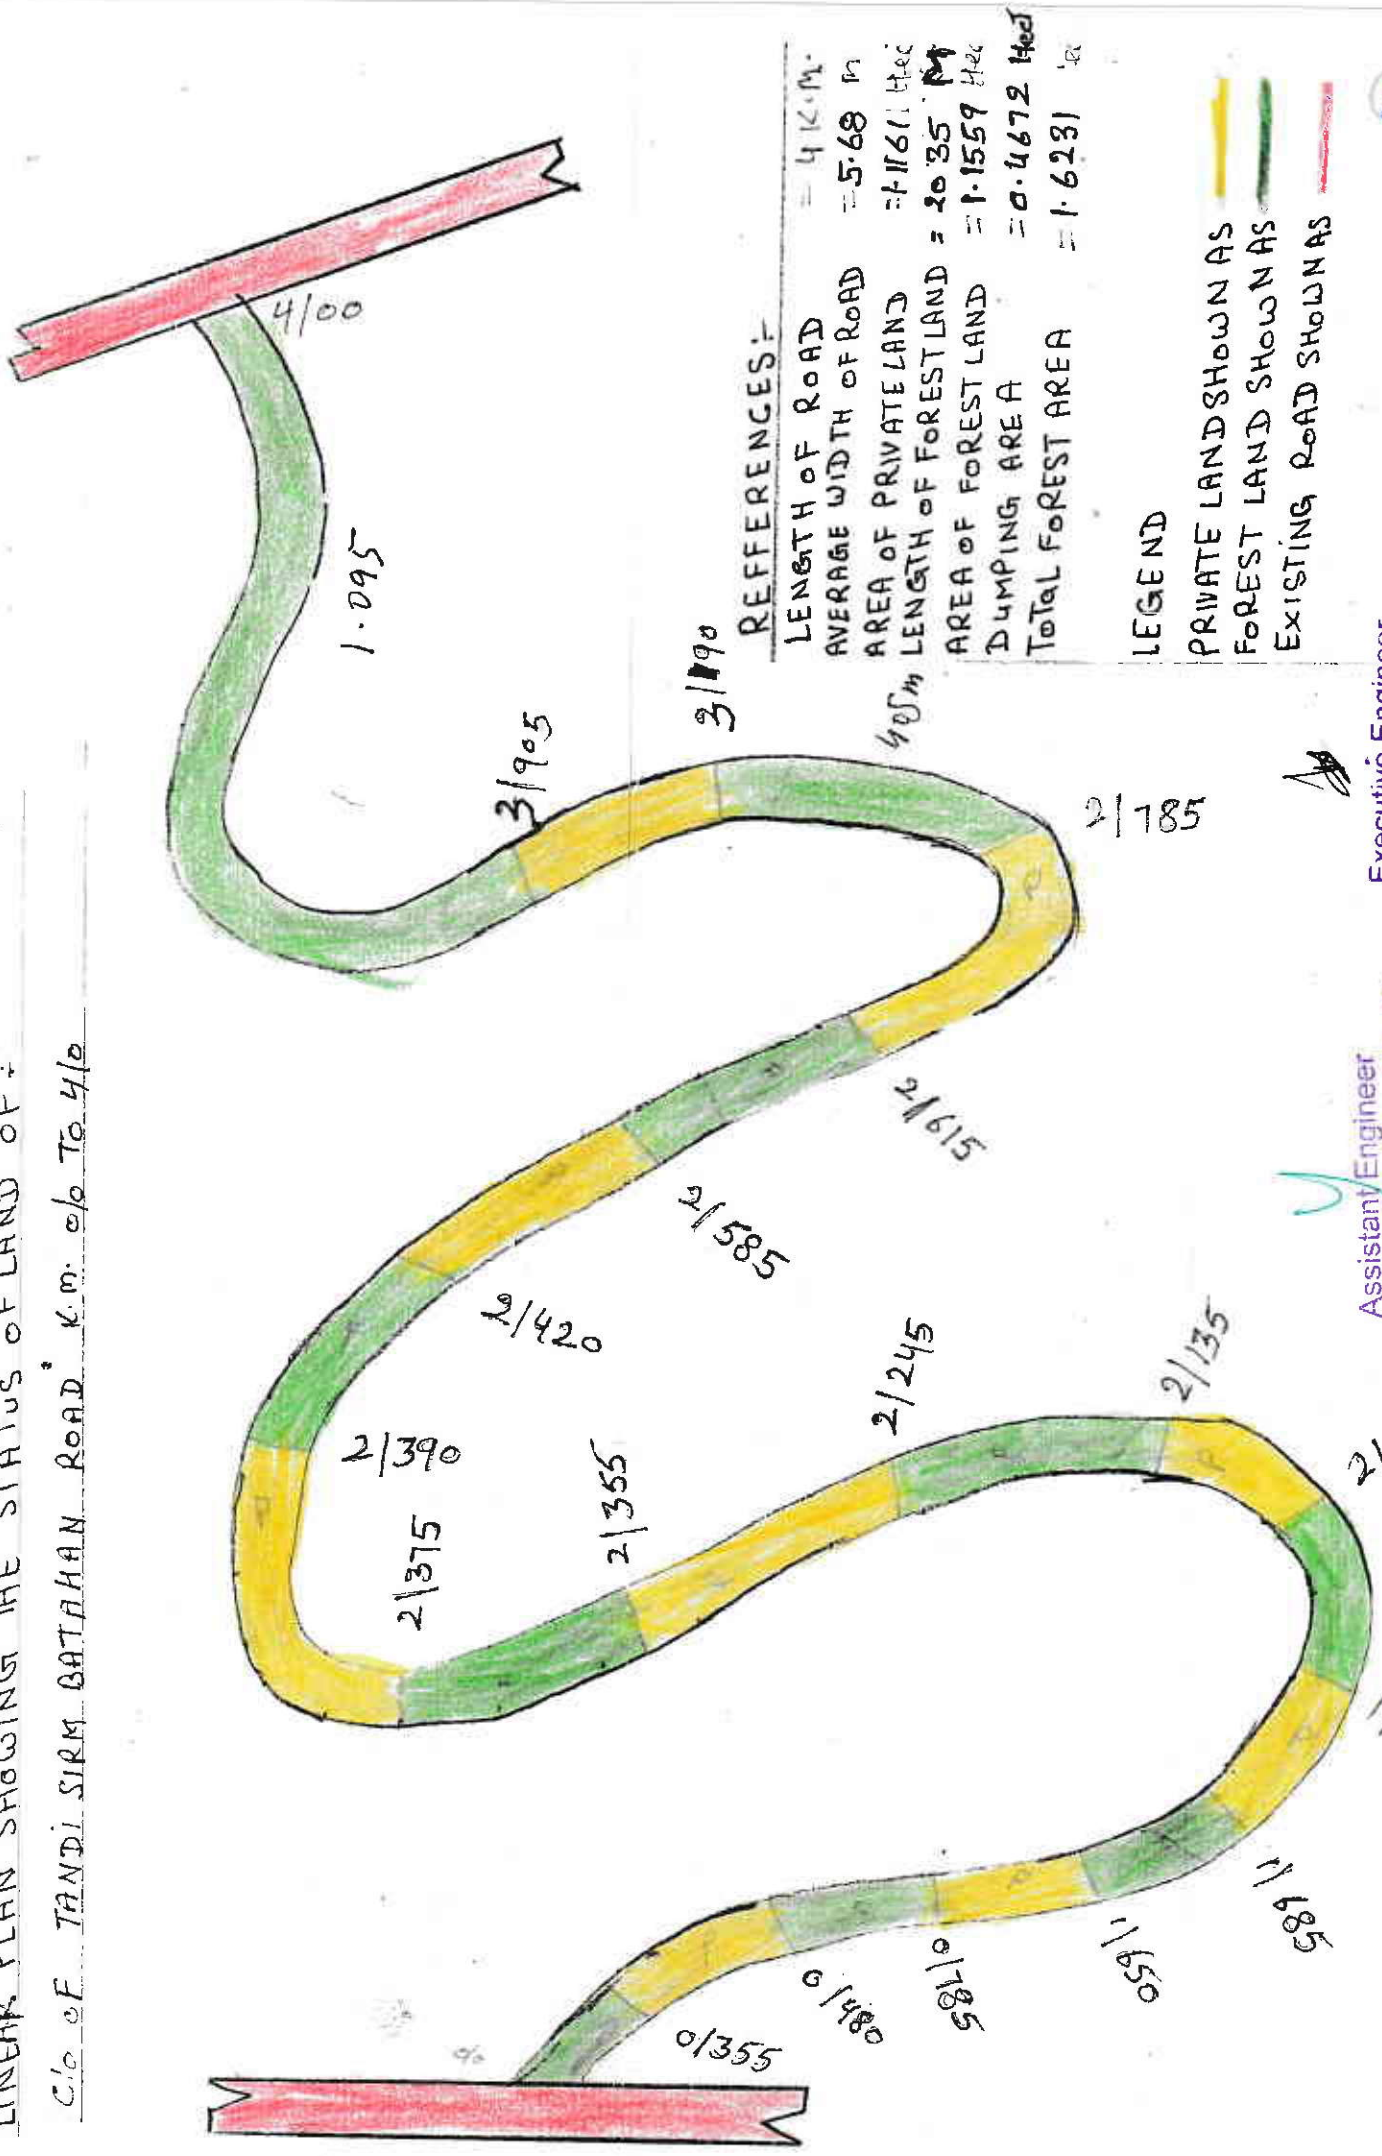

Assistant Engineer
 Mandi Sub-Divn. No.-IV
 H.P.P.W.D. Mandi

Executive Engineer
 Mandi Division No. II
 H.P.P.W.D. Mandi