

To,
The **Nodal Officer**
Office of PCCF (HoFF)
Rajasthan, Jaipur.

Proposal No: FP/RJ/TRANS/145974/2021

Sub: Diversion of 0.175 ha. (NH – 15 crossing) for construction of 220 kV Single, Double & Multi Circuit Transmission Line from SBE Renewables Ten Private Ltd PSS, in village Rivari, Fategarh Taluka, Jaisalmer District to Power Grid Corporation India Limited (PGCL) Fatehgarh-II PSS in Village Savantha Fategarh Taluka, Jaisalmer District in favor of SBE Renewables Ten Private Limited- **reg Replies to EDS raised**

Ref: 1. Your online EDS dated 08.10.2021 & letter F 14()2021/TRANS/FCA/PCCF/EDS-2,
Dated: 14.09.2021
2. Your online EDS dated 27.10.2021 & letter F 14()2021/TRANS/FCA/PCCF/EDS-32,
Dated: 26.10.2021

Dear Sir,

With reference to above subject regarding, EDS raised online by your office in reference Sl. No 1 & 2, pertain to the proposal for “**diversion of 35 ha of forest land of M/s Tomic Minerals Directorate of Exploration and Research, Western Region Jaipur**” and not pertains to our proposal for “**diversion of 0.175 ha. (NH – 15 crossing) for construction of 220 kV Transmission Line SBE Renewables Ten Private Ltd**” copy of EDS letters under reference 1&2 enclosed as **Annexure I**.

However, we would like to bring to your notice that similar observations/EDS raised by your office letter dated 07.09.2021 in respect of diversion of 0.175 ha. (NH – 15 crossing) for construction of 220 kV Single, Double & Multi Circuit Transmission Line from SBE Renewables Ten Private Ltd PSS and we have already submitted point wise replies to the observations vide our letter no **SBER/RJ/FCA/2021/0924 Date: 24.09.2021**(Pointwise reply uploaded in Additional Information and same is enclosed as **Annexure II**).

However, point wise replies with respect to the EDS raised by your office letter dated 26.10.2021 under reference 2 is mentioned below for information and consideration.

Sl. No	Observation	Response
1.	The total distance of the project is not given in proposal detail.	The total length of the proposed transmission line is about 56.806 km passing through 14 villages in Jaisalmer & Barmer districts. Further, length of transmission line is mentioned in Area statement & Bar chart which are uploaded in Additional information. And also mentioned in justification of project uploaded in section D (i). Copies of same are enclosed as Annexure III .
2.	Authorization of applicant officer is not given on stamp paper.	Resolution passed by Board of directors and signed by Director for nomination for applicant as authorized signatory on behalf of SBE Renewables Ten Private Limited is enclosed under Section A-

SBE RENEWABLES TEN PRIVATE LIMITED

Registered Office: 1st Floor, Worldmark-2, Asset Area-8 Hospitality District, Aerocity, NH - 8 Delhi-110037

Email ID: info@sbenegy.com, Tel.: 011-49218000

CIN: U74999DL2018PTC335493

			3(xvii) of Form A (Part 1). Copy of Board resolution enclosed as Annexure IV .
3.	Entry and exit chainage of the line from forest area is not given. (On topo sheet)	:	As suggested entry and exit chainage of the line from forest area is marked in SOI Toposheet and revised SOI Topomap uploaded in Section C (iii). Copy of SOI toposheet is enclosed as Annexure V .
4.	Proper digital map with all the corner GPS should be uploaded.	:	As suggested Digital/DGPS map with all corner GPS along with entry and exit chainage of the line in forest area marked and uploaded in Section C (iv). Copy of DGPS map is enclosed as Annexure VI
5.	Employment justification information is contradictory.	:	As per requirement of Form A (Part 1), employment details are provided in Section E. details of employment generation uploaded under additional information.
6.	Information given at K for FRA may not be 'NO	:	As per provision of FC Act & its Rules amended from time to time, after acceptance of proposal by Nodal Officer, the hard copies of proposal shall be submitted to concerned DFO and DC for further processing of proposal and FRA certificate respectively. Undertaking to obtain FRA certificate from respective District Collector and thereafter submission of same to Forest dept is uploaded under additional information.
7.	Distances should be clearly marked on BAR chart.	:	As suggested Bar chart has been revised and uploaded in additional information, copy of bar chart is enclosed as Annexure VII
8.	Undertaking for NOC from NHAI is not uploaded	:	Undertaking for NOC from NHAI is uploaded in Additional Information Details, copy of undertaking is enclosed as Annexure VIII

In view of above, you are requested kindly do needful for further processing of proposal at the earliest.

Yours faithfully
for, **SBE Renewables Ten Private Limited**



(Ajay Singh Jodha)
Manager

SBE RENEWABLES TEN PRIVATE LIMITED

Registered Office: 1st Floor, Worldmark-2, Asset Area-8 Hospitality District, Aerocity, NH - 8 Delhi-110037
Email ID: info@sbenenergy.com, Tel.: 011-49218000
CIN: U74999DL2018PTC335493

कार्यालय प्रधान मुख्य वन संरक्षक, होफ, राजस्थान, जयपुर

F 14 () 2021/Trans/FCA/PCCF/EDS-2

Dated 14.09.2021

प्रस्ताव का नाम :- SABRAOLI


यूजर एजेंसी का नाम :- TOMIC MINERALS DIRECTORATE FOR EXPLORATION AND RESEARCH, WESTERN REGION, JAIPUR

प्रत्यावर्तित वन क्षेत्र :- 35

Proposal no. :- FP/RJ/PROS/3/2021 Dated—06.09.2021

The following shortcomings are still found in the proposal:-

1. The name of the proposal should be proper and detail of the proposal should be given.
2. Authorization of applicant officer is not given on stamp paper.
3. Details of bore hole is not given.
4. Undertaking for Deemed forest should be submitted.
5. Entry and exit chainage of the line from forest area is not given.
6. Proper digital map with all the corner GPS should be uploaded.
7. Proposal no., Name and area to be diverted should be given on justification.
8. Employment justification information is contradictory.
9. Information given at K for FRA may not be 'NO'.
10. Proposal no., Name and area to be diverted should be given on all undertakings.
11. Undertaking for double DFL is not uploaded.
12. The proposal is not clearly marked on revenue map.
13. Distances should be clearly marked on BAR chart.
14. Undertaking for NOC from NHAI is not uploaded.

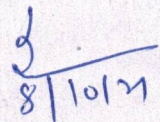
8/10/21
S. K. Gupta
ACF, FCA

कार्यालय प्रधान मुख्य वन संरक्षक, होफ, राजस्थान, जयपुर

F 14 () 2021/Trans/FCA/PCCF/EDS-32

Dated 26.10.2021

प्रस्ताव का नाम :- SABRAOLI

यूजर एजेंसी का नाम :- TOMIC MINERALS DIRECTORATE FOR EXPLORATION AND RESEARCH, WESTERN REGION, JAIPUR

प्रत्यावर्तित वन क्षेत्र :- 35

Proposal no. :- FP/RJ/PROS/3/2021 Dated—06.09.2021

The following shortcomings are still found in the proposal:-

1. The total distance of the project is not given in proposal detail.
2. Authorization of applicant officer is not given on stamp paper.
3. Entry and exit chainage of the line from forest area is not given. (on topo sheet)
4. Proper digital map with all the corner GPS should be uploaded.
5. Employment justification information is contradictory.
6. Information given at K for FRA may not be `NO`.
7. Distances should be clearly marked on BAR chart.
8. Undertaking for NOC from NHAI is not uploaded.

27/10/21



SBER/RJ/FCA/2021/0924

Date: 24.09.2021

To,

The **Nodal Officer**

Office of PCCF (HoFF)

Rajasthan, Jaipur.

Proposal No: FP/RJ/TRANS/145974/2021

Sub: Diversion of 0.175 ha. (NH – 15 crossing) for construction of 220 kV Single, Double & Multi Circuit Transmission Line from SBE Renewables Ten Private Ltd PSS, in village Rivari, Fategarh Taluka, Jaisalmer District to Power Grid Corporation India Limited (PGCL) Fatehgarh-II PSS in Village Savantha Fategarh Taluka, Jaisalmer District in favor of SBE Renewables Ten Private Limited- **reg Replies to EDS raised**

Ref: 1. Your online letter: F 14() 2021/TRANS/FCA/PCCF/EDS-1, Dated: 07.09.2021

Dear Sir,

On subject matter, we hereby submit the point wise replies to the EDS raised by your office letter dated dated 07.09.2021 under reference in respect of diversion of 0.175 ha. (NH – 15 crossing) for construction of 220 kV Single, Double & Multi Circuit Transmission Line from SBE Renewables Ten Private Ltd PSS, in village Rivari, Fategarh Taluka, Jaisalmer District to Power Grid Corporation India Limited (PGCL) Fatehgarh-II PSS in Village Savantha Fategarh Taluka, Jaisalmer District in favor of SBE Renewables Ten Private Limited.

Observation		Response
A-1 Project Details	1- Project details should be uploaded in which the villages to be connected and total length of the proposal should be given.	The proposed project includes construction of 220 kV Single, Double & Multi Circuit Transmission Line from SBE Renewables Ten Private Ltd PSS, in village Rivari, Fategarh Taluka, Jaisalmer District to Fatehgarh-II PSS in Village Savantha Fategarh Taluka, Jaisalmer District of Power Grid Corporation India Limited. The proposed transmission line is about 56.806 km passing through 14 villages. The village wise land details are mentioned under Section B 2.3 of Form A (Part 1).
	2- Diversion period is given NIL, Please clarify it.	Diversion period is for 35 years
A-2 Details of user Agency	1. Authorization should be given on stamp paper in which applicant officer should be attested by higher official	Resolution passed by Board of directors and signed by Director for nomination for applicant as authorized signatory on behalf of SBE Renewables Ten Private

SBE RENEWABLES TEN PRIVATE LIMITED

Registered Office: 1st Floor, Worldmark-2, Asset Area-8 Hospitality District, Aerocity, NH - 8 Delhi-110037

Email ID: info@sbenergy.com, Tel.: 011-49218000

CIN: U74999DL2018PTC335493



Observation		Response
		Limited is enclosed under Section A-3(xvii) of Form A (Part 1).
B Details of land required for forest	1. Details of deemed forest should be included in the proposal, if any.	The proposed project not passing through deemed forest.
C. Maps of forest land proposed to be diverted	1. Full Toposheet should be given on 1:50000 scale.	Proposed transmission line marked on 1:50,000 scale SOI toposheet is uploaded in Section C(iii).
	2. Entry and exit chainage in forest area should be uploaded.	Entry and exit chainage in forest area marked on SOI topo sheet & DGPS map is uploaded in Section C (iii) & (iv)
	3. Proper digital map with all corner GPS of forest area should be uploaded.	Digital/DGPS map with all corner GPS of forest area marked and uploaded in Section C (iv)
	4. Seal and sign should be given of applicant officer on digital map.	All documents including maps are signed and sealed by authorized signatory.
D. Justification for locating the Project in forest land and details of alternatives examined	1. Proper justification of the proposal should be uploaded.	As per suggestion in observation D2 below, revised justification uploaded in Section D (i)
	2. Why alternates are explored while only the road is to be crossed in the proposal?	Noted.
E. Employment likely to be generated	1. Employment generation report is not uploaded.	As per requirement of Form A (Part 1), employment details are provided in Section E. Further, certificate showing details of employment generation uploaded under additional information.
K. Status of settlement of rights under the Forest Rights Act, 2006 on the forest land proposed to be diverted	1. FRA certificate is not uploaded.	Undertaking to obtain FRA certificate from respective District Collector and submission of same to Forest dept is uploaded under additional information. As per provision of FC Act & its Rules amended from time to time , after acceptance of proposal by Nodal Officer the hard copies of proposal shall be submitted to concerned DFO and DC for further processing of proposal and FRA certificate respectively.
Additional Information Details	1. All the undertakings regarding CA, NPV, other conditions, Medicinal plants, muck disposal plan, two time degraded forest, conservation	All the undertakings uploaded under additional information.

SBE RENEWABLES TEN PRIVATE LIMITED

Registered Office: 1st Floor, Worldmark-2, Asset Area-8 Hospitality District, Aerocity, NH - 8 Delhi-110037

Email ID: info@sbenergy.com, Tel.: 011-49218000

CIN: U74999DL2018PTC335493



Observation	Response
	of flora and fauna diverted land not to use for other purpose etc. should be uploaded in MoEF format.
2. The proposal should be marked on revenue map.	The proposed transmission line is marked on village map and uploaded in additional information.
3. Project report is not uploaded.	Project report uploaded in additional information
4. Administrative and financial sanctions.	Approval under Section 68 is uploaded in additional information
5. Proper BAR chart.	Bar chart uploaded in additional information
6. Village wise area calculation should be uploaded.	Village wise area calculation provided in area statement and same is uploaded in additional information
7. Forest and non-forest area statement should be uploaded.	Forest and non-forest area statement provided in area statement and same is uploaded in additional information
8. Tower points should be given with co-ordinates.	Tower locations along with co-ordinates is uploaded in additional information
9. NoC from concerned departments should be uploaded	NOC from NHAI is under process and shall be submitted on receipt of same.

In view of above point wise replies, you are requested kindly do needful for further processing of proposal at the earliest.

Yours faithfully
for, **SBE Renewables Ten Private Limited**



(Ajay Singh Jodha)
Manager

SBE RENEWABLES TEN PRIVATE LIMITED

Registered Office: 1st Floor, Worldmark-2, Asset Area-8 Hospitality District, Aerocity, NH - 8 Delhi-110037
Email ID: info@sbenergy.com, Tel.: 011-49218000
CIN: U74999DL2018PTC335493


SBE Renewables Ten Private Limited											
Proposal No FP/RJ/TRANS/145974/2021											
<u>Area Statement Summary</u>											
Details of Forest & Non-Forest Land Area involved in Proposed 220 KV S/C,D/C,M/C Transmission line Route from SBE Renewables Ten Private Limited PSS to Fatehgarh-II PSS in Jaisalmer & Barmer District,Rajasthan											
S no	District	Tehsil	Village Name	Details of Land Required				Details of Forest Area		Details of Non Forest Area	
				Length (m)	Width (m)	Total Area (Sq.m)	Total Area (Ha)	Forest Length (m)	Forest Area (Ha)	Non - Forest Length (m)	Non-forest Area (Ha)
1	Jaisalmer	Fatehgarh	Shavtha (Savantha)	839	35	29365.0	2.9365	0.0	0.0000	839.0	2.9365
2	Jaisalmer	Fatehgarh	Bhopa	1322	35	46270.0	4.6270	0.0	0.0000	1322.0	4.6270
3	Jaisalmer	Fatehgarh	Devikot	10095	35	353325.0	35.3325	50.0	0.1750	10045.0	35.1575
4	Jaisalmer	Fatehgarh	Amarpura	5743	35	201005.0	20.1005	0.0	0.0000	5743.0	20.1005
5	Jaisalmer	Fatehgarh	Unda	7337	35	256795.0	25.6795	0.0	0.0000	7337.0	25.6795
6	Jaisalmer	Fatehgarh	Jasuwa	2234	35	78190.0	7.8190	0.0	0.0000	2234.0	7.8190
7	Jaisalmer	Fatehgarh	Sangar	5421	35	189735.0	18.9735	0.0	0.0000	5421.0	18.9735
8	Jaisalmer	Fatehgarh	Bhiyasar	1183	35	41405.0	4.1405	0.0	0.0000	1183.0	4.1405
9	Jaisalmer	Fatehgarh	Sangram sing ki dhani	4490	35	157150.0	15.7150	0.0	0.0000	4490.0	15.7150
10	Jaisalmer	Fatehgarh	Rivari	5470	35	191450.0	19.1450	0.0	0.0000	5470.0	19.1450
11	Jaisalmer	Fatehgarh	Sanjeet	2638	35	92330.0	9.2330	0.0	0.0000	2638.0	9.2330
12	Jaisalmer	Fatehgarh	Mandai	5048	35	176680.0	17.6680	0.0	0.0000	5048.0	17.6680
13	Barmer	Sheo	Matti ka gol	4135	35	144725.0	14.4725	0.0	0.0000	4135.0	14.4725
14	Barmer	Sheo	Deoka	851	35	29785.0	2.9785	0.0	0.0000	851.0	2.9785
Total				56806	35	1988210.0	198.8210	50.0	0.1750	56756.0	198.6460





BAR CHART SHOWING THE FOREST AND NON FOREST AREA STATUS

Full Title Of The Project : "220kv S/c, D/c And M/c Line From Sbe Renewables Ten Private Limited Pss To Fatehgarh-ii Pss, Total Route Length 56.806 Km District- Jaisalmer (rajasthan)"

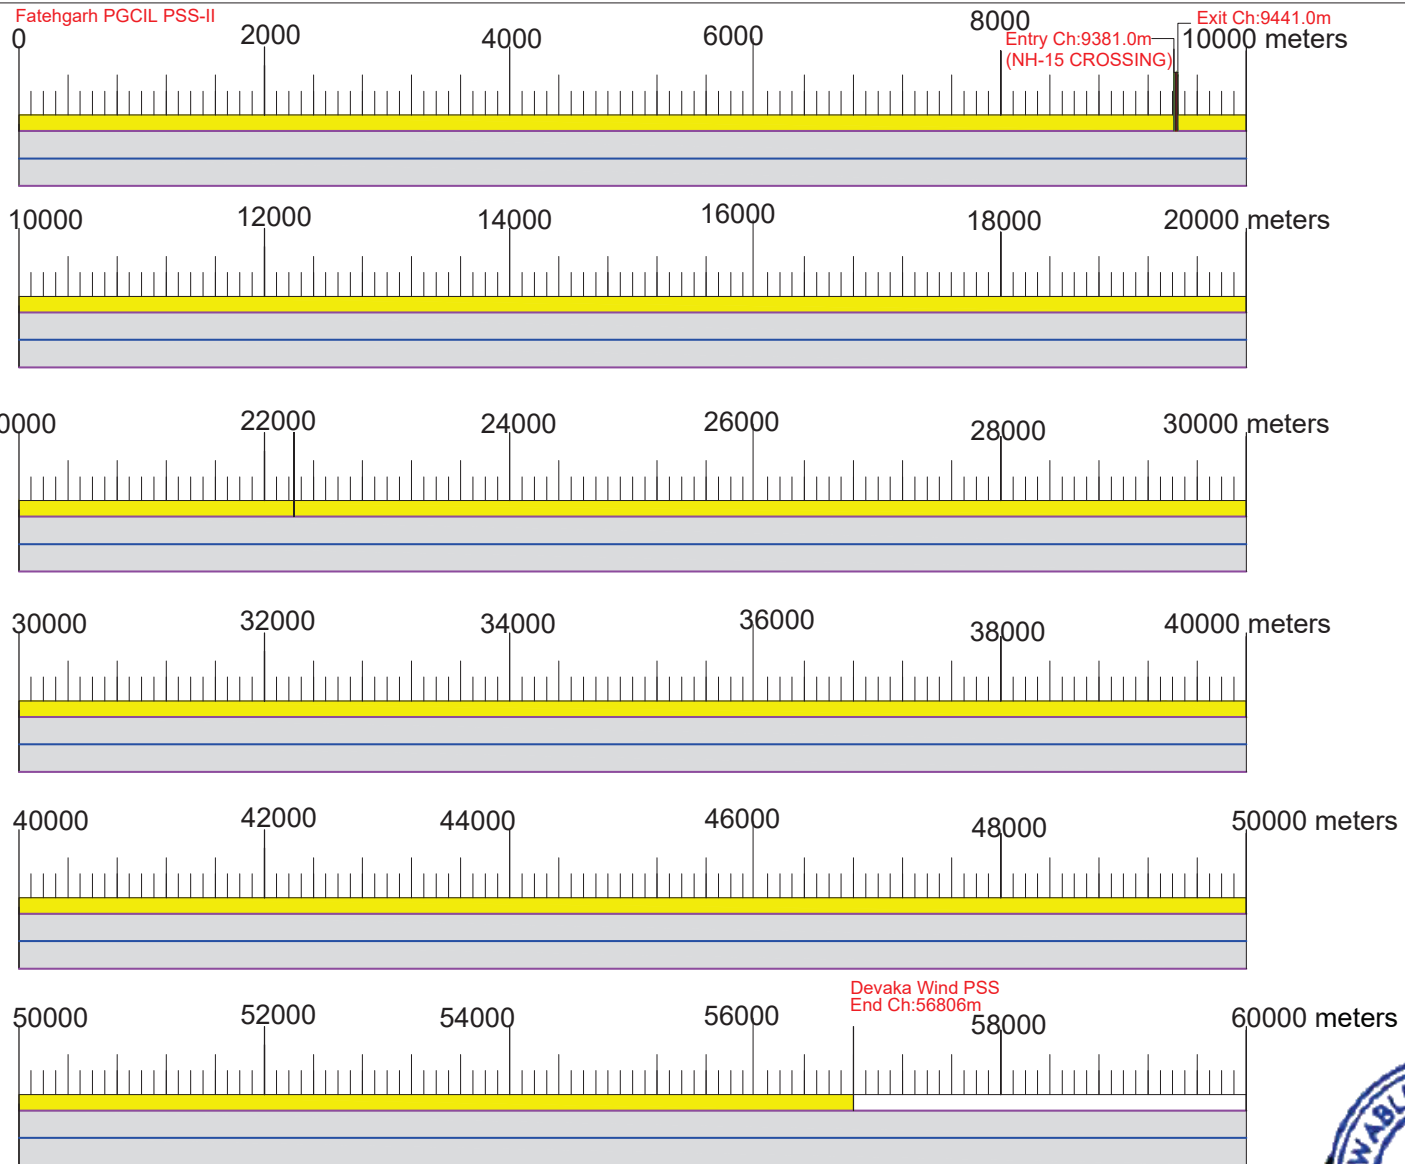Proposal No. : FP/RJ/TRANS/145974/2021, Diversion Area : 0.175 Ha.




Forest Land Area in Length 50 m X Width 35 m =1750Sq.m. (0.175 ha.)	
Non-Forest Land Area in Length 56756 X Width 35 m =1986460 Sq.m. (198.6460ha.)	
TOTAL PROJECT AREA =198.8210 Ha.	

Not to Scale



PRODUCED BY AN AUTODESK STUDENT VERSION

PRODUCED BY AN AUTODESK STUDENT VERSION

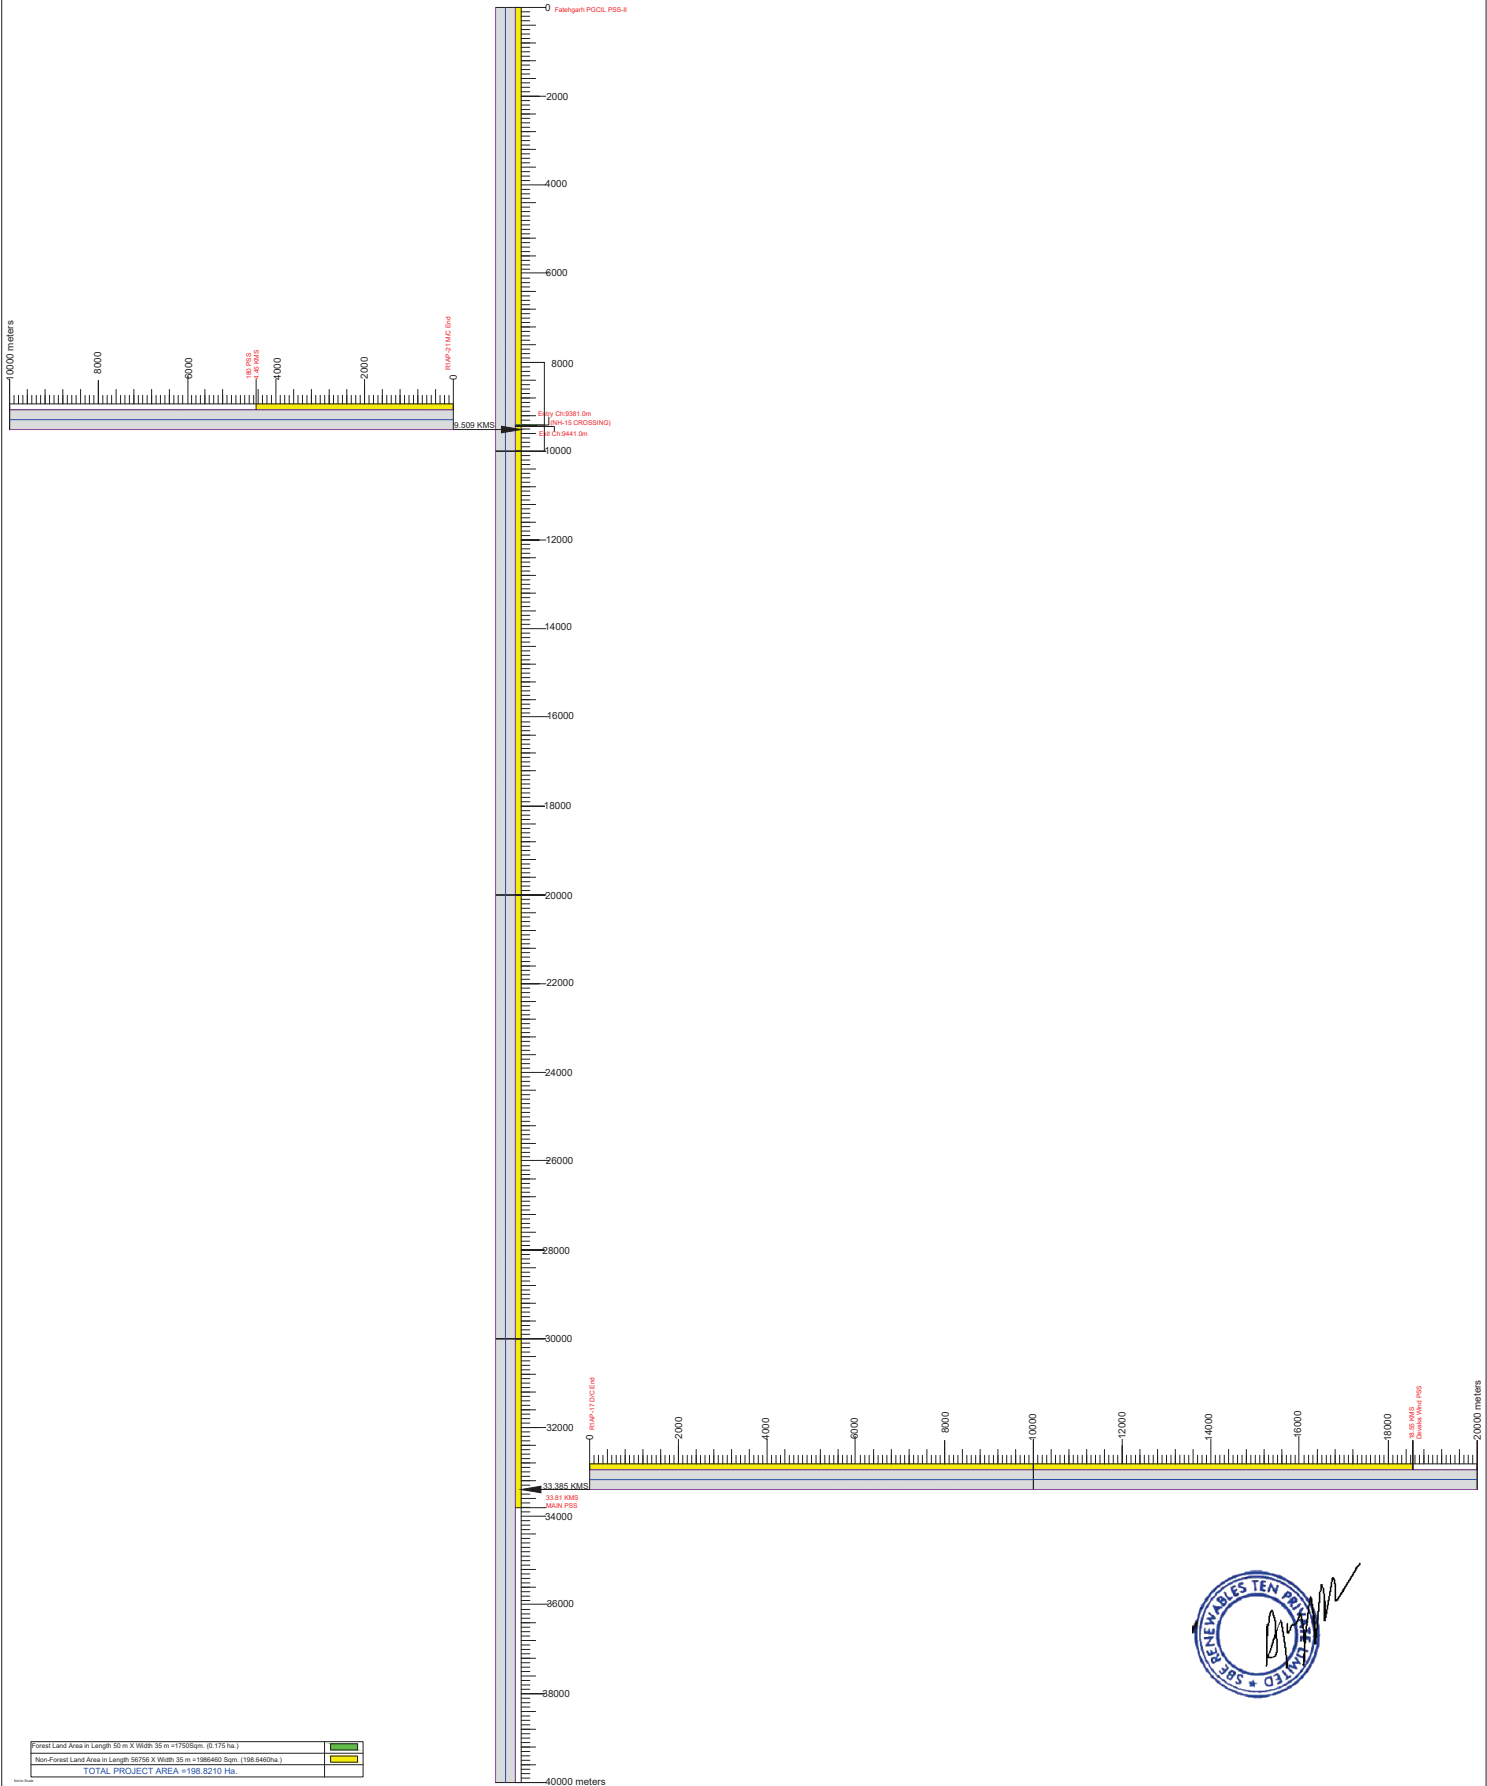

CERTIFIED TRUE COPY OF CIRCULAR RESOLUTION PASSED BY DIRECTORS OF M/S SBE RENEWABLES TEN PRIVATE LIMITED ON MONDAY, THE 16TH DAY OF AUGUST, 2021

Authorization to sign the application/form/documents/execute the MOU/the agreement with GoR/RREC/RVPL/DISCOM/MNRE/SECI/CEA/NRLDC/SLDC/WII/CERC/SERC/Tribunal

“**RESOLVED THAT** the consent of the Board be and is hereby accorded to grant authorization to some more personnel to represent MNRE/SNA for permissible Excise exemptions and Concessional Customs duty benefits for this project act on the behalf of the Company. After detailed discussion the Board passed the following resolution unanimously.

RESOLVED FURTHER THAT the consent of the Board be and is hereby accorded to grant authorization to Mr. Ajay Singh Jodha, Mr. Ajay Singh Shekhawat or Mr. Ramaswamy P. to do the following acts severally on behalf of the company in respect of the company’s 450 MW Hybrid Project executed through its wholly owned subsidiary i.e SBE Renewables Ten Projects Private Limited, in the state of Rajasthan and accordingly the company shall be bound by the acts done by them in this concern.

1. To represent the company before Ministry of New Renewable Energy(MNRE).
2. To prepare, sign and submit the application to MNRE for registration.
3. To prepare and generate, sign and submit the MNRE certificates.
4. To enter into correspondence with MNRE, which is necessary and incidental to the Execution and proper performance of the MOU/the agreement.
5. To correspond/clarify the issues with PGCIL/POSOCO/RLDC/SLDC/RRECL/RVPL/DISCOM/SECI/CEA
6. To do all acts, deeds as may be necessary for and incidental to the execution and proper performance of the project as per the MOU/the agreement with MNRE.
7. To execute the MOU/the agreement with MNRE.
8. To prepare, sign and submit the application to CEIG.
9. To prepare, sign and submit the application to DTCP NOC, CLRA, Panchayat NOC, Fire Department Clearance, Forest department/Wildlife institute and Ground Water Clearance.
10. To sign, verify, file and pursue the proceedings as well as to represent/ defend the Company in any proceedings arising therefrom and in this respect, sign petition, caveats, affidavits, counter affidavits, replies, applications, undertakings, documents, submissions and appeals, reviews, revisions, amendments etc., appoint /remove Advocate(s) /Counsel (s) for this purpose, make disposition(s), sign vakalatnama(s), represent the Company before the Central Electricity Regulatory Commission, Courts, Tribunal(s) and/ or any other



SBE RENEWABLES TEN PRIVATE LIMITED

Regd. Office: 1st Floor, Worldmark-2, Asset Area-8, Hospitality District Aerocity, NH-8, New Delhi 110037

Email ID: info@sbenergy.com, Tel.:011-49218000

CIN: U74999DL2018PTC335493

11. adjudicating authority and take all necessary steps and do all other acts, things and deeds as may be required from time to time for effectively pursuing the matter in the best interest of the company.
12. To represent & sign agreement of land lease and any other purpose.

This authorization is valid till 31/03/2022.

Certified True Copy

FOR SBE RENEWABLES TEN PRIVATE LIMITED





**NEEDHI LAZARA
DIRECTOR**

DIN: 08676249


**ADDRESS: 1ST FLOOR, WORLDMARK-2,
ASSET AREA-8 HOSPITALITY DISTRICT,
AEROCITY, NH – 8, DELHI-110037**


SBE RENEWABLES TEN PRIVATE LIMITED

Regd. Office: 1st Floor, Worldmark-2, Asset Area-8, Hospitality District Aerocity, NH-8, New Delhi 110037

Email ID: info@sbenergy.com, Tel.:011-49218000


CIN: U74999DL2018PTC335493

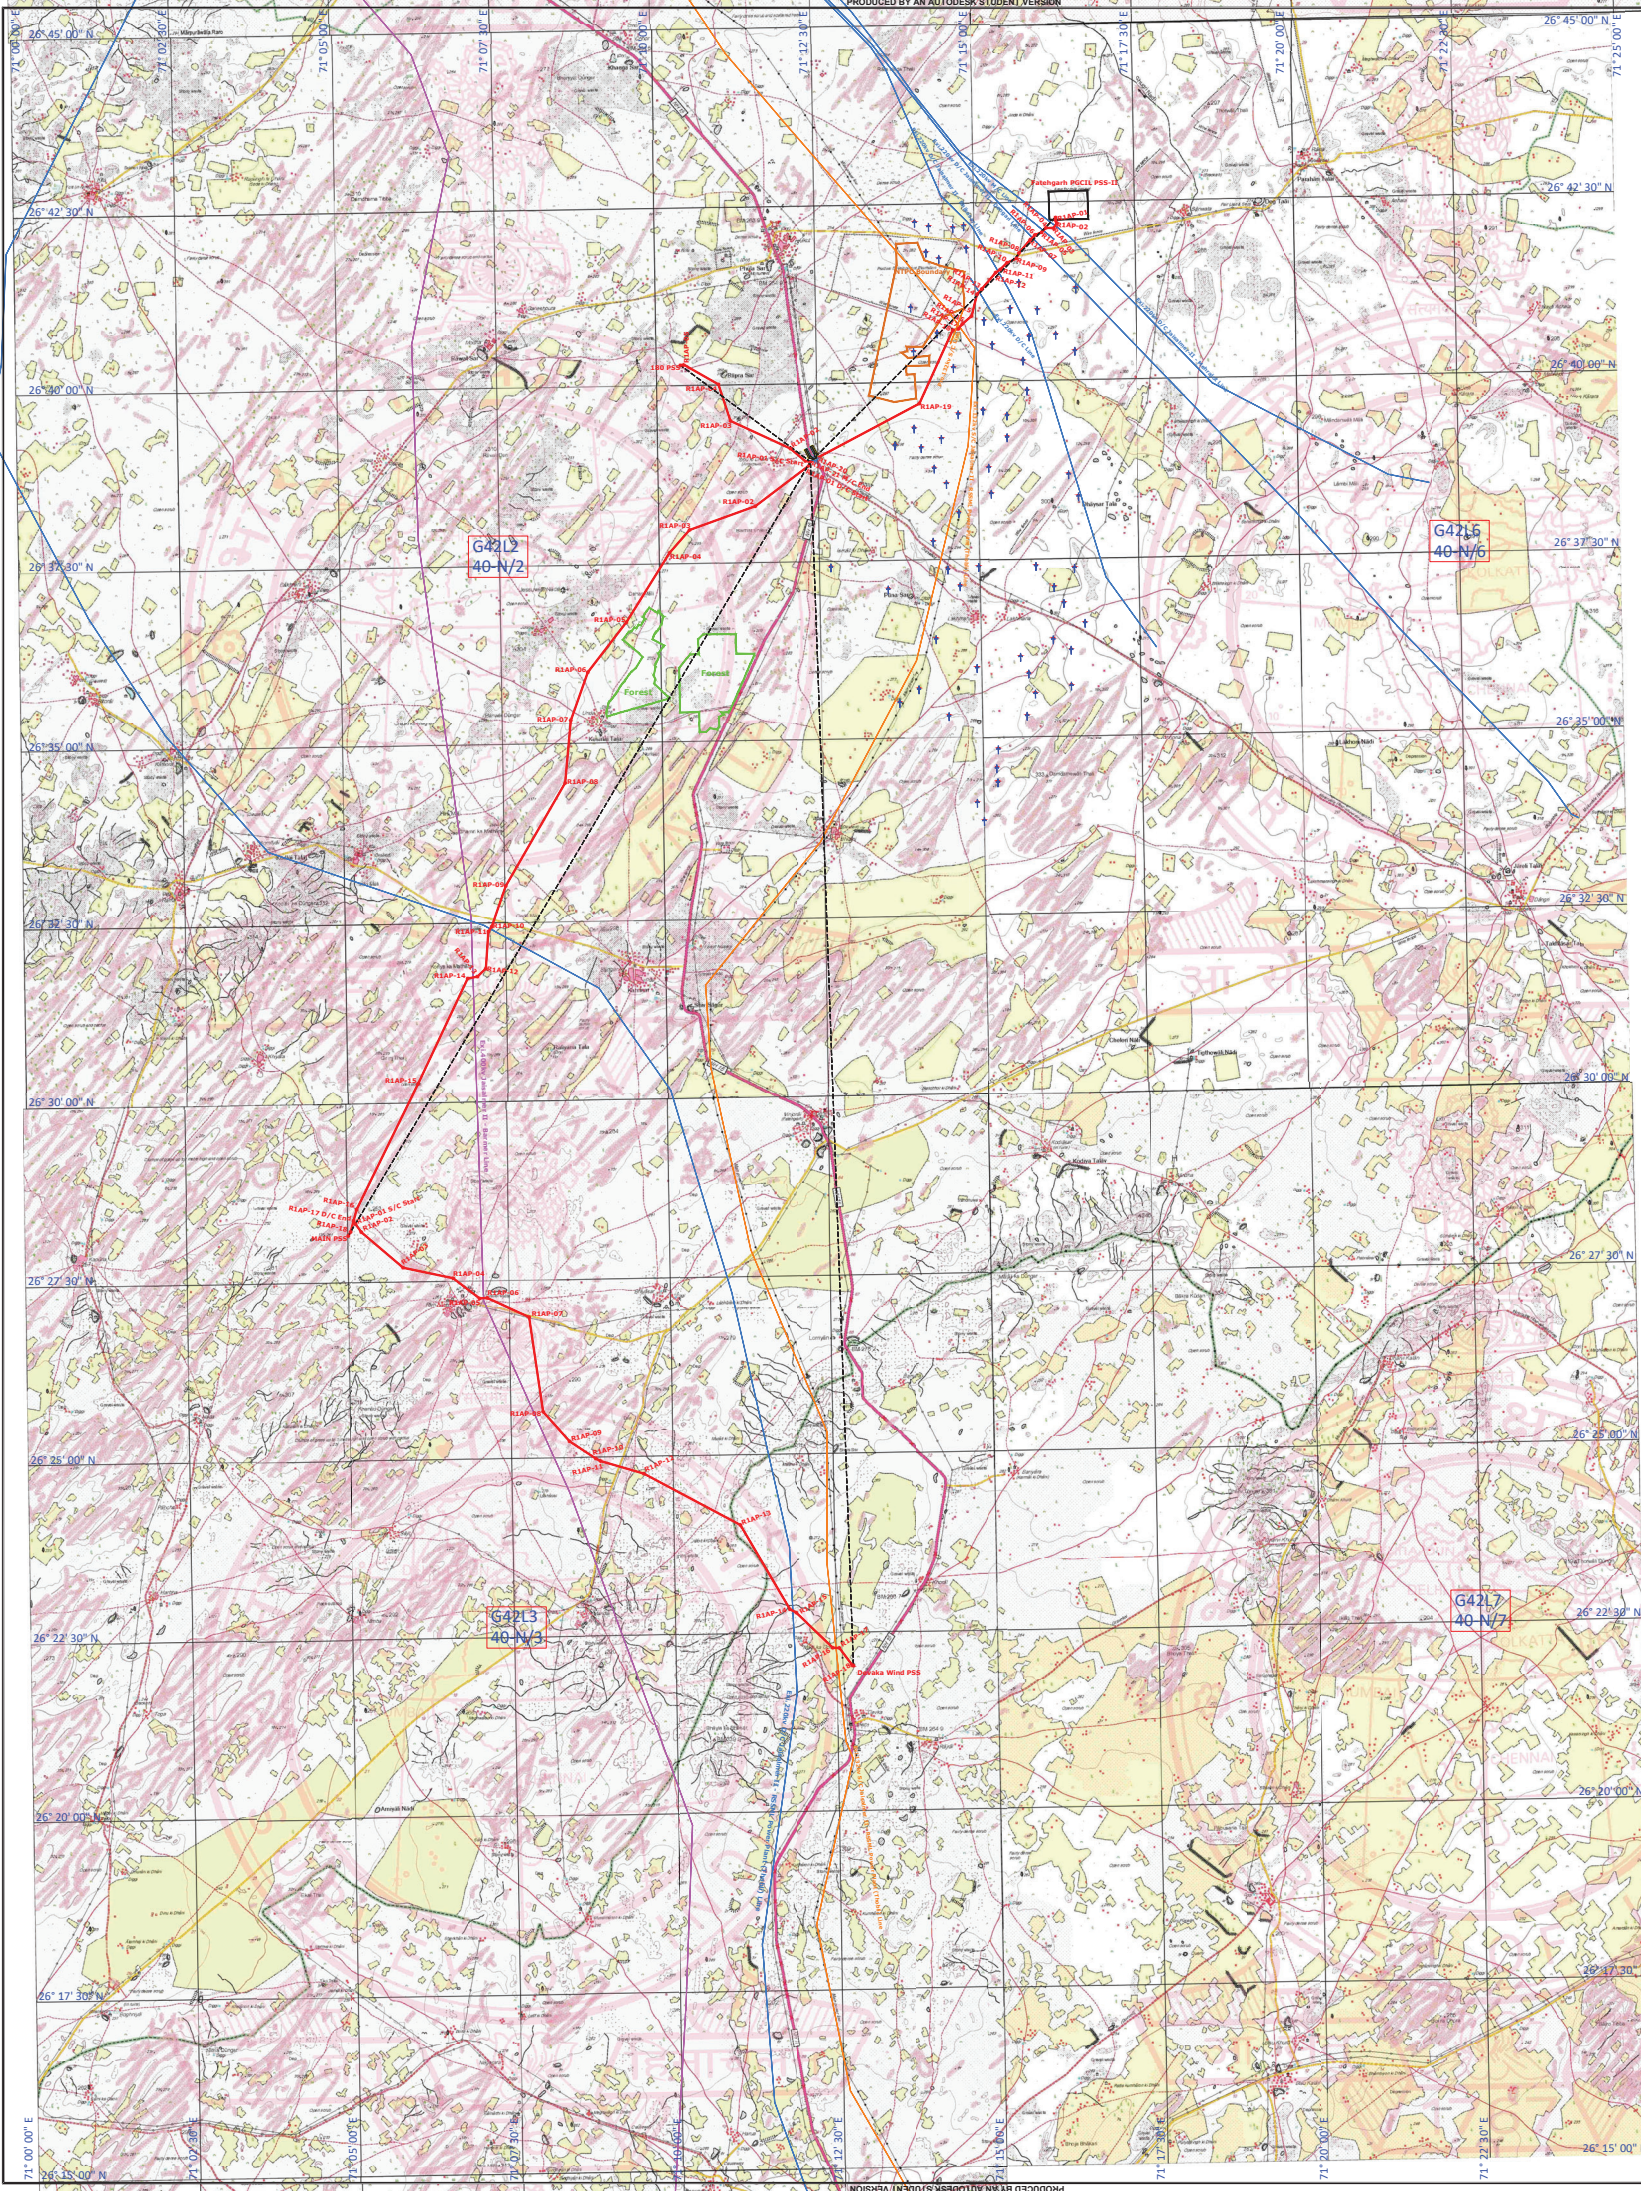



Scale: 1:50,000


COORDINATE STATEMENT OF REQUIRED AREA OF NOTIFIED FOREST				
PLOT NO.	EASTING	NORTHING	LATITUDE	LONGITUDE
A1	259452.784	259452.784	26° 45' 00" N	71° 25' 00" E
A2	259452.784	259452.784	26° 45' 00" N	71° 25' 00" E
A3	259452.784	259452.784	26° 45' 00" N	71° 25' 00" E
A4	259452.784	259452.784	26° 45' 00" N	71° 25' 00" E
A5	259452.784	259452.784	26° 45' 00" N	71° 25' 00" E
A6	259452.784	259452.784	26° 45' 00" N	71° 25' 00" E
A7	259452.784	259452.784	26° 45' 00" N	71° 25' 00" E
A8	259452.784	259452.784	26° 45' 00" N	71° 25' 00" E
A9	259452.784	259452.784	26° 45' 00" N	71° 25' 00" E
A10	259452.784	259452.784	26° 45' 00" N	71° 25' 00" E
A11	259452.784	259452.784	26° 45' 00" N	71° 25' 00" E
A12	259452.784	259452.784	26° 45' 00" N	71° 25' 00" E
A13	259452.784	259452.784	26° 45' 00" N	71° 25' 00" E
A14	259452.784	259452.784	26° 45' 00" N	71° 25' 00" E
A15	259452.784	259452.784	26° 45' 00" N	71° 25' 00" E
A16	259452.784	259452.784	26° 45' 00" N	71° 25' 00" E
A17	259452.784	259452.784	26° 45' 00" N	71° 25' 00" E
A18	259452.784	259452.784	26° 45' 00" N	71° 25' 00" E
A19	259452.784	259452.784	26° 45' 00" N	71° 25' 00" E
A20	259452.784	259452.784	26° 45' 00" N	71° 25' 00" E



14 February 2021

CONVENTIONAL SYMBOLS	
Proposed Route	[Symbol]
Power Line (132 KV & ABOVE)	[Symbol]
Notified Forest	[Symbol]
Point No.	[Symbol]

Proposal No: FPRJ/TRANS/145974/2021
 Project Name: 220 kV Single, Double & Multi Circuit Transmission Line
 Applied Area: 0.175 Ha



Proposal No. : FPRJ/TRANS/145974/2021	
TOPO SHEET MATRIX	
G4212	G4216
G4213	G4217

LEGEND	
[Red Line]	PROPOSED ROUTE
[Blue Line]	POWER LINE (132 KV & ABOVE)
[Pink Shaded Area]	NOTIFIED FOREST
A1	POINT NO.


PROJECT	ROUTE ALIGNMENT FOR 450 MW HYBRID PROJECT OF SRE RENEWABLES TEN PRIVATE LIMITED
COMPANY	SRE RENEWABLES TEN PRIVATE LIMITED
	FOR SRE RENEWABLES TEN FOR FOREST DEPARTMENT PRIVATE LIMITED

DRAWING TITLE : ROUTE ALIGNMENT	SHEET NO. 1
Scale = 1 : 50,000	

PRODUCED BY AN AUTODESK STUDENT VERSION

PRODUCED BY AN AUTODESK STUDENT VERSION

PRODUCED BY AN AUTODESK STUDENT VERSION

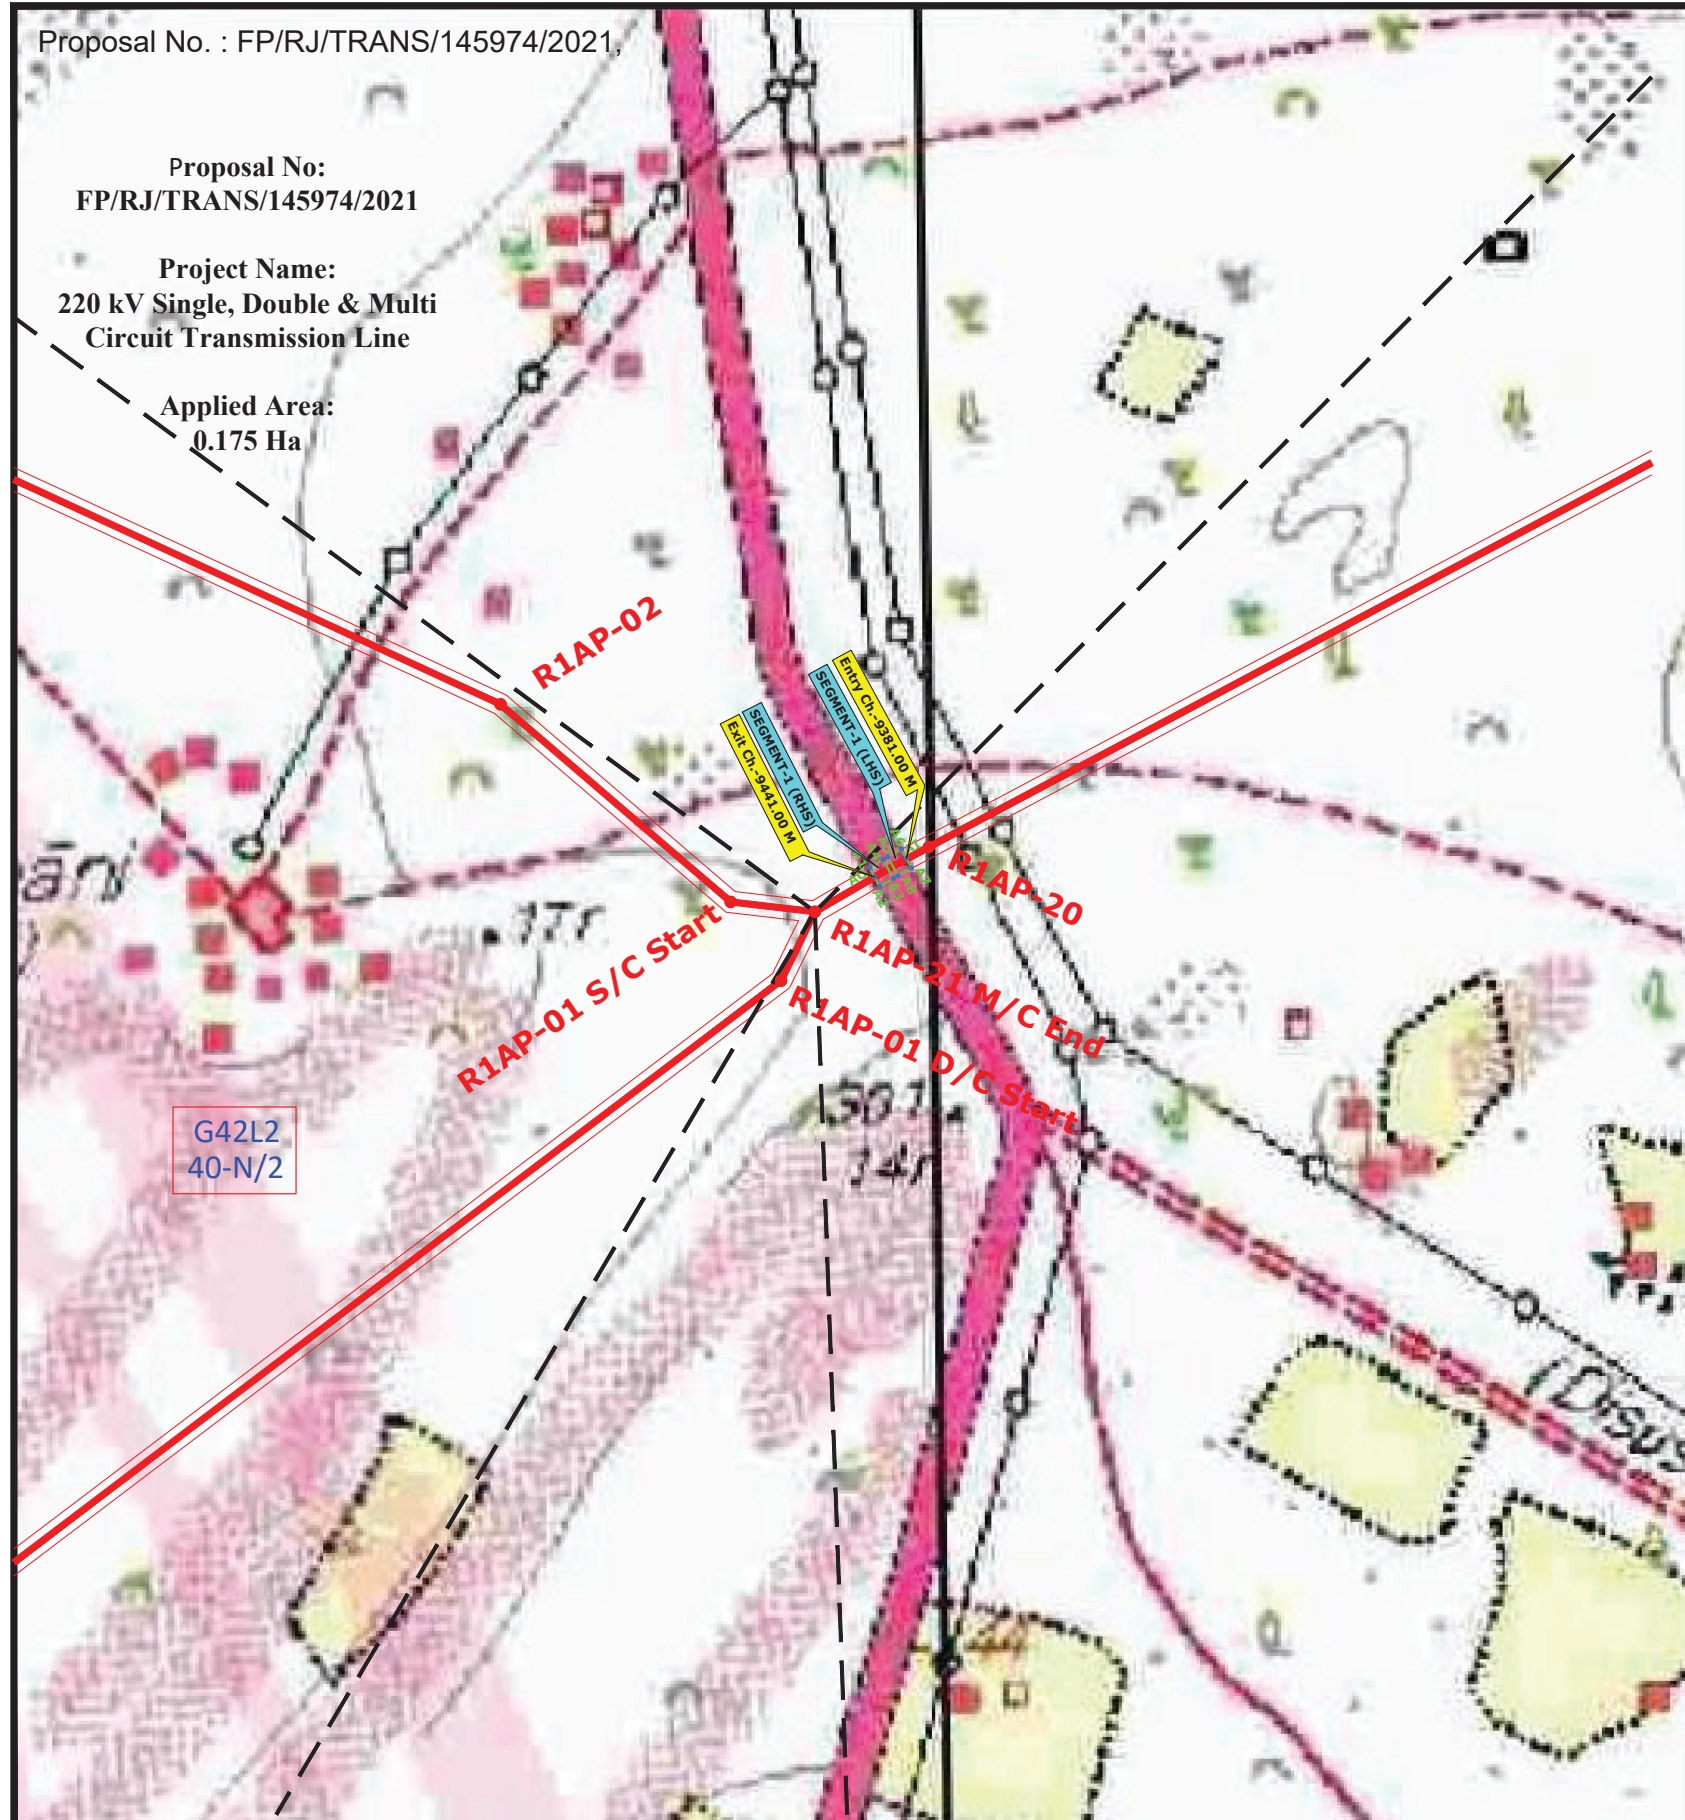

Proposal No. : FP/RJ/TRANS/145974/2021,

Proposal No:
FP/RJ/TRANS/145974/2021

Project Name:
220 kV Single, Double & Multi
Circuit Transmission Line

Applied Area:
0.175 Ha

G42L2
40-N/2



COORDINATE STATEMENT OF REQUIRED AREA OF NOTIFIED FOREST

PLOT NO.	MAP DATUM 84, UTM ZONE 43		LAT(N)	LONG(E)
	EASTING	NORTHING		
A1	719742.7841	2949505.7800	26°38' 57.9145"N	71°12' 27.6308"E
A2	719759.1596	2949474.8148	26°38' 56.8996"N	71°12' 28.2034"E
A3	719781.2206	2949487.6453	26°38' 57.3039"N	71°12' 29.0088"E
A4	719764.8451	2949518.6104	26°38' 58.3189"N	71°12' 28.4363"E
A5	719772.6314	2949523.1388	26°38' 58.4616"N	71°12' 28.7206"E
A6	719794.6924	2949535.9693	26°38' 58.8659"N	71°12' 29.5260"E
A7	719811.0678	2949505.0041	26°38' 57.8510"N	71°12' 30.0986"E
A8	719789.0068	2949492.1737	26°38' 57.4466"N	71°12' 29.2931"E
A1	719802.8801	2949520.4867	26°38' 58.3584"N	71°12' 29.8123"E
A0	719750.9718	2949490.2974	26°38' 57.407"N	71°12' 27.9171"E

TOPO SHEET MATRIX

	G42L2	
--	-------	--

LEGEND


	PROPOSED ROUTE
	POWER LINE(132 KV & ABOVE)
	NOTIFIED FOREST
A1	POINT NO.

PROJECT	ROUTE ALIGNMENT FOR 450 MW HYBRID PROJECT OF SBE RENEWABLES TEN PRIVATE LIMITED	
COMPANY	SBE RENEWABLES TEN PRIVATE LIMITED	
FOR SBE RENEWABLES TEN PRIVATE LIMITED	FOR FOREST DEPARTMENT	

DRAWING TITLE : ROUTE ALIGNMENT
Scale = 1 : 10,000 SHEET NO. 1

PRODUCED BY AN AUTODESK STUDENT VERSION

PRODUCED BY AN AUTODESK STUDENT VERSION

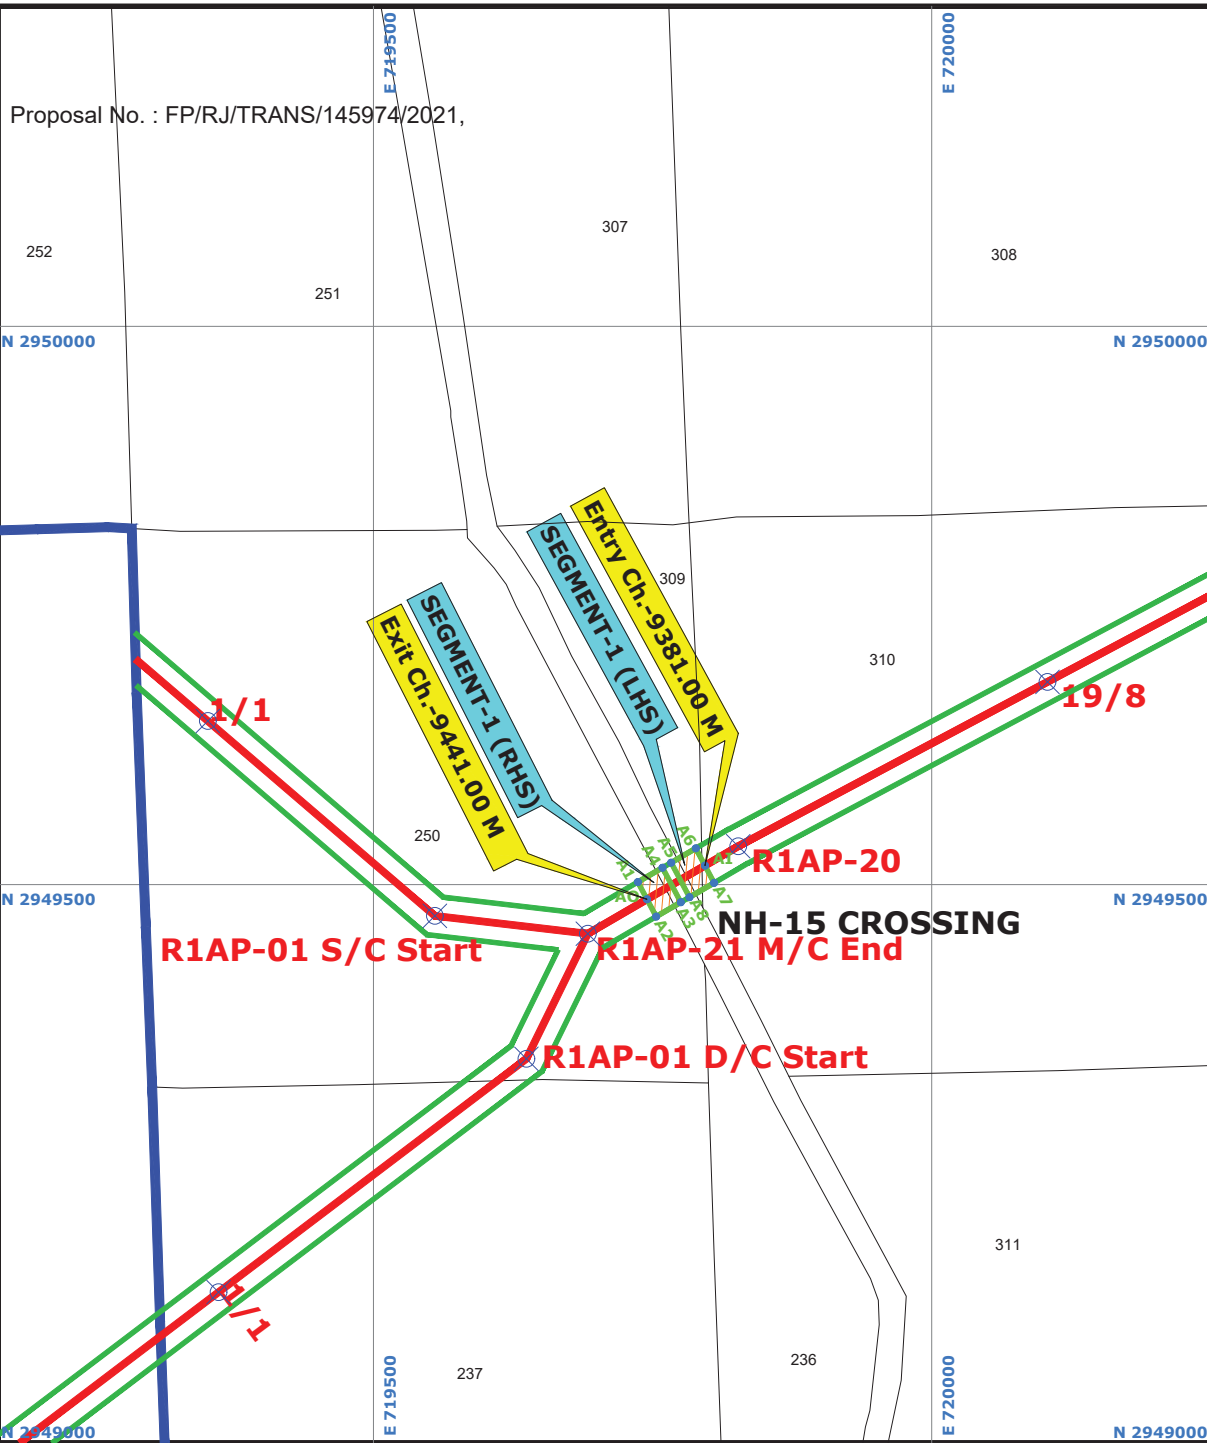

Proposal No. : FP/RJ/TRANS/145974/2021,

VILLAGE MAP



COORDINATE STATEMENT OF REQUIRED AREA OF NOTIFIED FOREST

PLOT NO.	MAP DATUM 84, UTM ZONE 43		LAT(N)	LONG(E)
	EASTING	NORTHING		
A1	719742.7841	2949505.7800	26°38' 57.9145"N	71°12' 27.6308"E
A2	719759.1596	2949474.8148	26°38' 56.8996"N	71°12' 28.2034"E
A3	719781.2206	2949487.6453	26°38' 57.3039"N	71°12' 29.0088"E
A4	719764.8451	2949518.6104	26°38' 58.3189"N	71°12' 28.4363"E
A5	719772.6314	2949523.1388	26°38' 58.4616"N	71°12' 28.7206"E
A6	719794.6924	2949535.9693	26°38' 58.8659"N	71°12' 29.5260"E
A7	719811.0678	2949505.0041	26°38' 57.8510"N	71°12' 30.0986"E
A8	719789.0068	2949492.1737	26°38' 57.4466"N	71°12' 29.2931"E
Ai	719802.8801	2949520.4867	26°38' 58.3584"N	71°12' 29.8123"E
AO	719750.9718	2949490.2974	26°38' 57.4077"N	71°12' 27.9171"E

ROUTE ALIGNMENT FOR 450 MW HYBRID PROJECT OF SBE RENEWABLES TEN PRIVATE LIMITED

TAHSIL :- FATEHGARH		DISTRICT :- JAISALMER										
ITEM WISE BACKUP OF THE FOREST LAND												
NAME OF COMPONENT	NAME OF VILLAGE	NAME OF TAHSIL	CROSSING	FOREST LAND REQUIRED				KIL. NO.	AREA (IN SQM)	AREA (IN HA)		
				LENGTH (LEFT) (M)	LENGTH (RIGHT) (M)	LENGTH (EQ)	WIDTH (M)					
2000 S/C, D/C AND M/C LINE PROPOSED FOR SBE RENEWABLES TEN PRIVATE LIMITED PPS TO FATEHGARH-8 PPS.	DEVKOT	FATEHGARH	NH-15	25	25	50	35	1750	0.175	309	733	0.0733
										310	142	0.0142
										250	875	0.0875
				25	25	50	35	1750	0.175		1750	0.175

LEGEND

	LINE CORRIDOR
	VILLAGE BOUNDARY
	FOREST AREA
	S/GUT NO
A1	POINT NO.

PROJECT	ROUTE ALIGNMENT FOR 450 MW HYBRID PROJECT OF SBE RENEWABLES TEN PRIVATE LIMITED
COMPANY	SBE RENEWABLES TEN PRIVATE LIMITED

FOR SBE RENEWABLES TEN PRIVATE LIMITED	FOR FOREST DEPARTMENT


DRAWING TITLE : ROUTE ALIGNMENT
Scale = 1 : 10,000 **SHEET NO. 1**

PRODUCED BY AN AUTODESK STUDENT VERSION

BAR CHART SHOWING THE FOREST AND NON FOREST AREA STATUS

Full Title Of The Project : "220kv S/c, D/c And M/c Line From Sbe Renewables Ten Private Limited Pss To Fatehgarh-ii Pss, Total Route Length 56.806 Km District- Jaisalmer (rajasthan)"

Proposal No. : FP/RJ/TRANS/145974/2021, Diversion Area : 0.175 Ha.

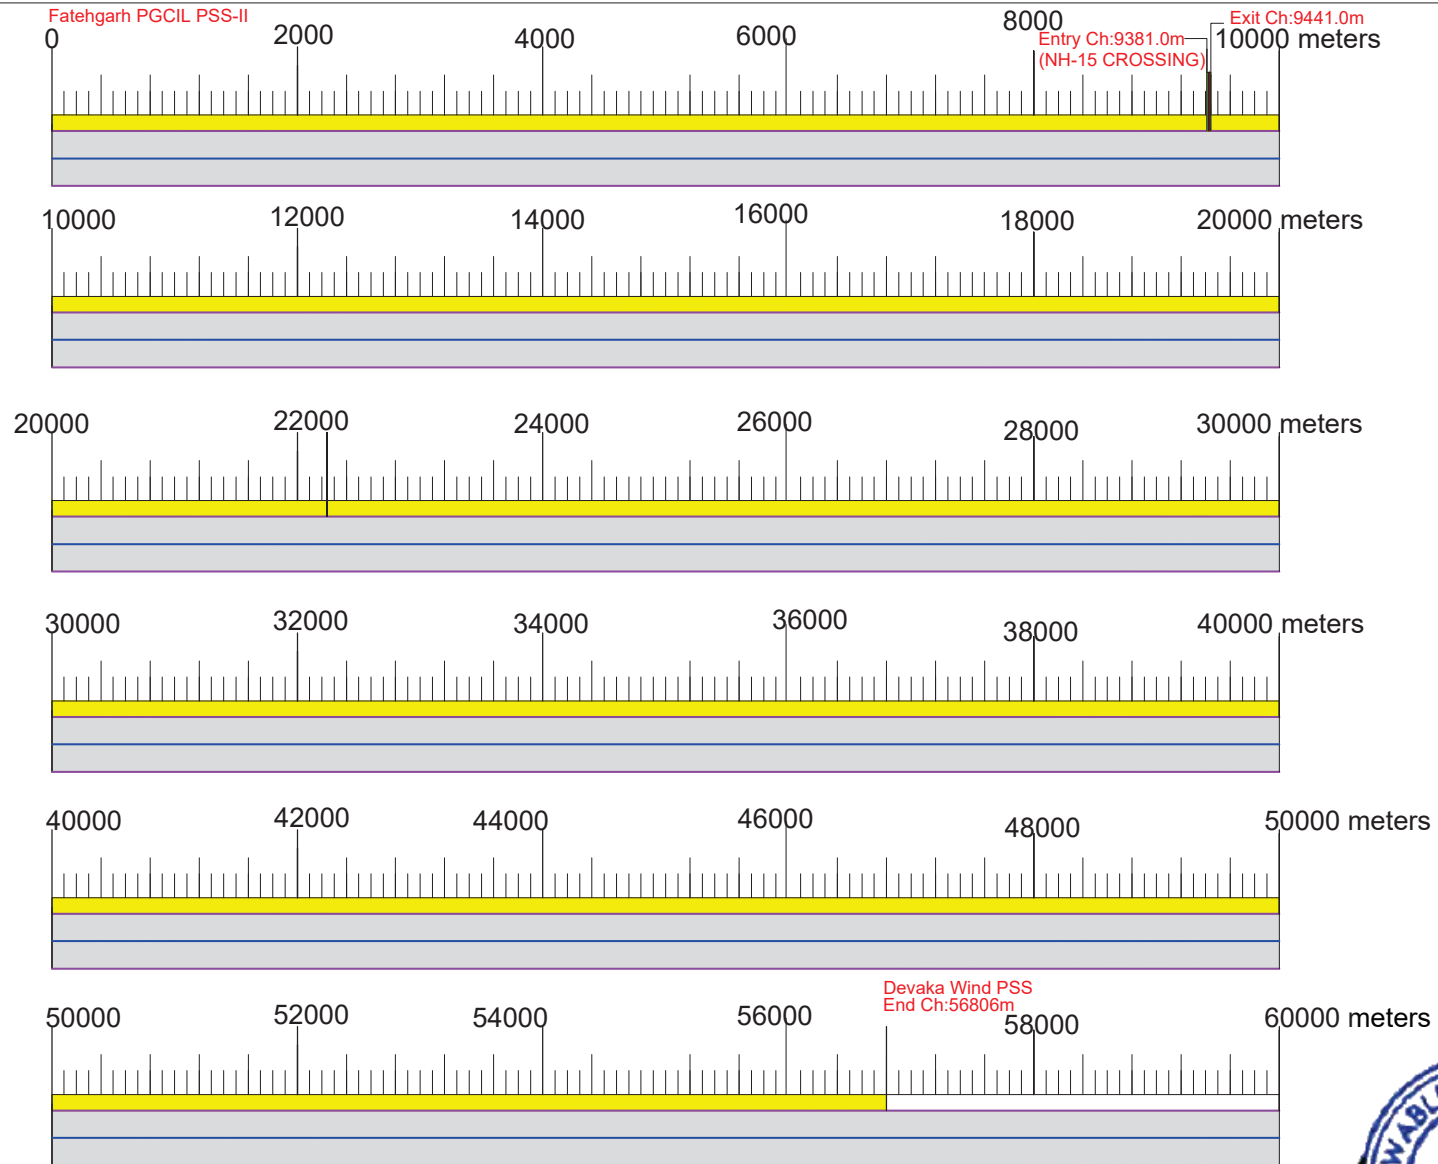

Forest Land Area in Length 50 m X Width 35 m =1750Sq.m. (0.175 ha.)	
Non-Forest Land Area in Length 56756 X Width 35 m =1986460 Sq.m. (198.6460ha.)	
TOTAL PROJECT AREA =198.8210 Ha.	


Not to Scale



PRODUCED BY AN AUTODESK STUDENT VERSION

PRODUCED BY AN AUTODESK STUDENT VERSION

PRODUCED BY AN AUTODESK STUDENT VERSION

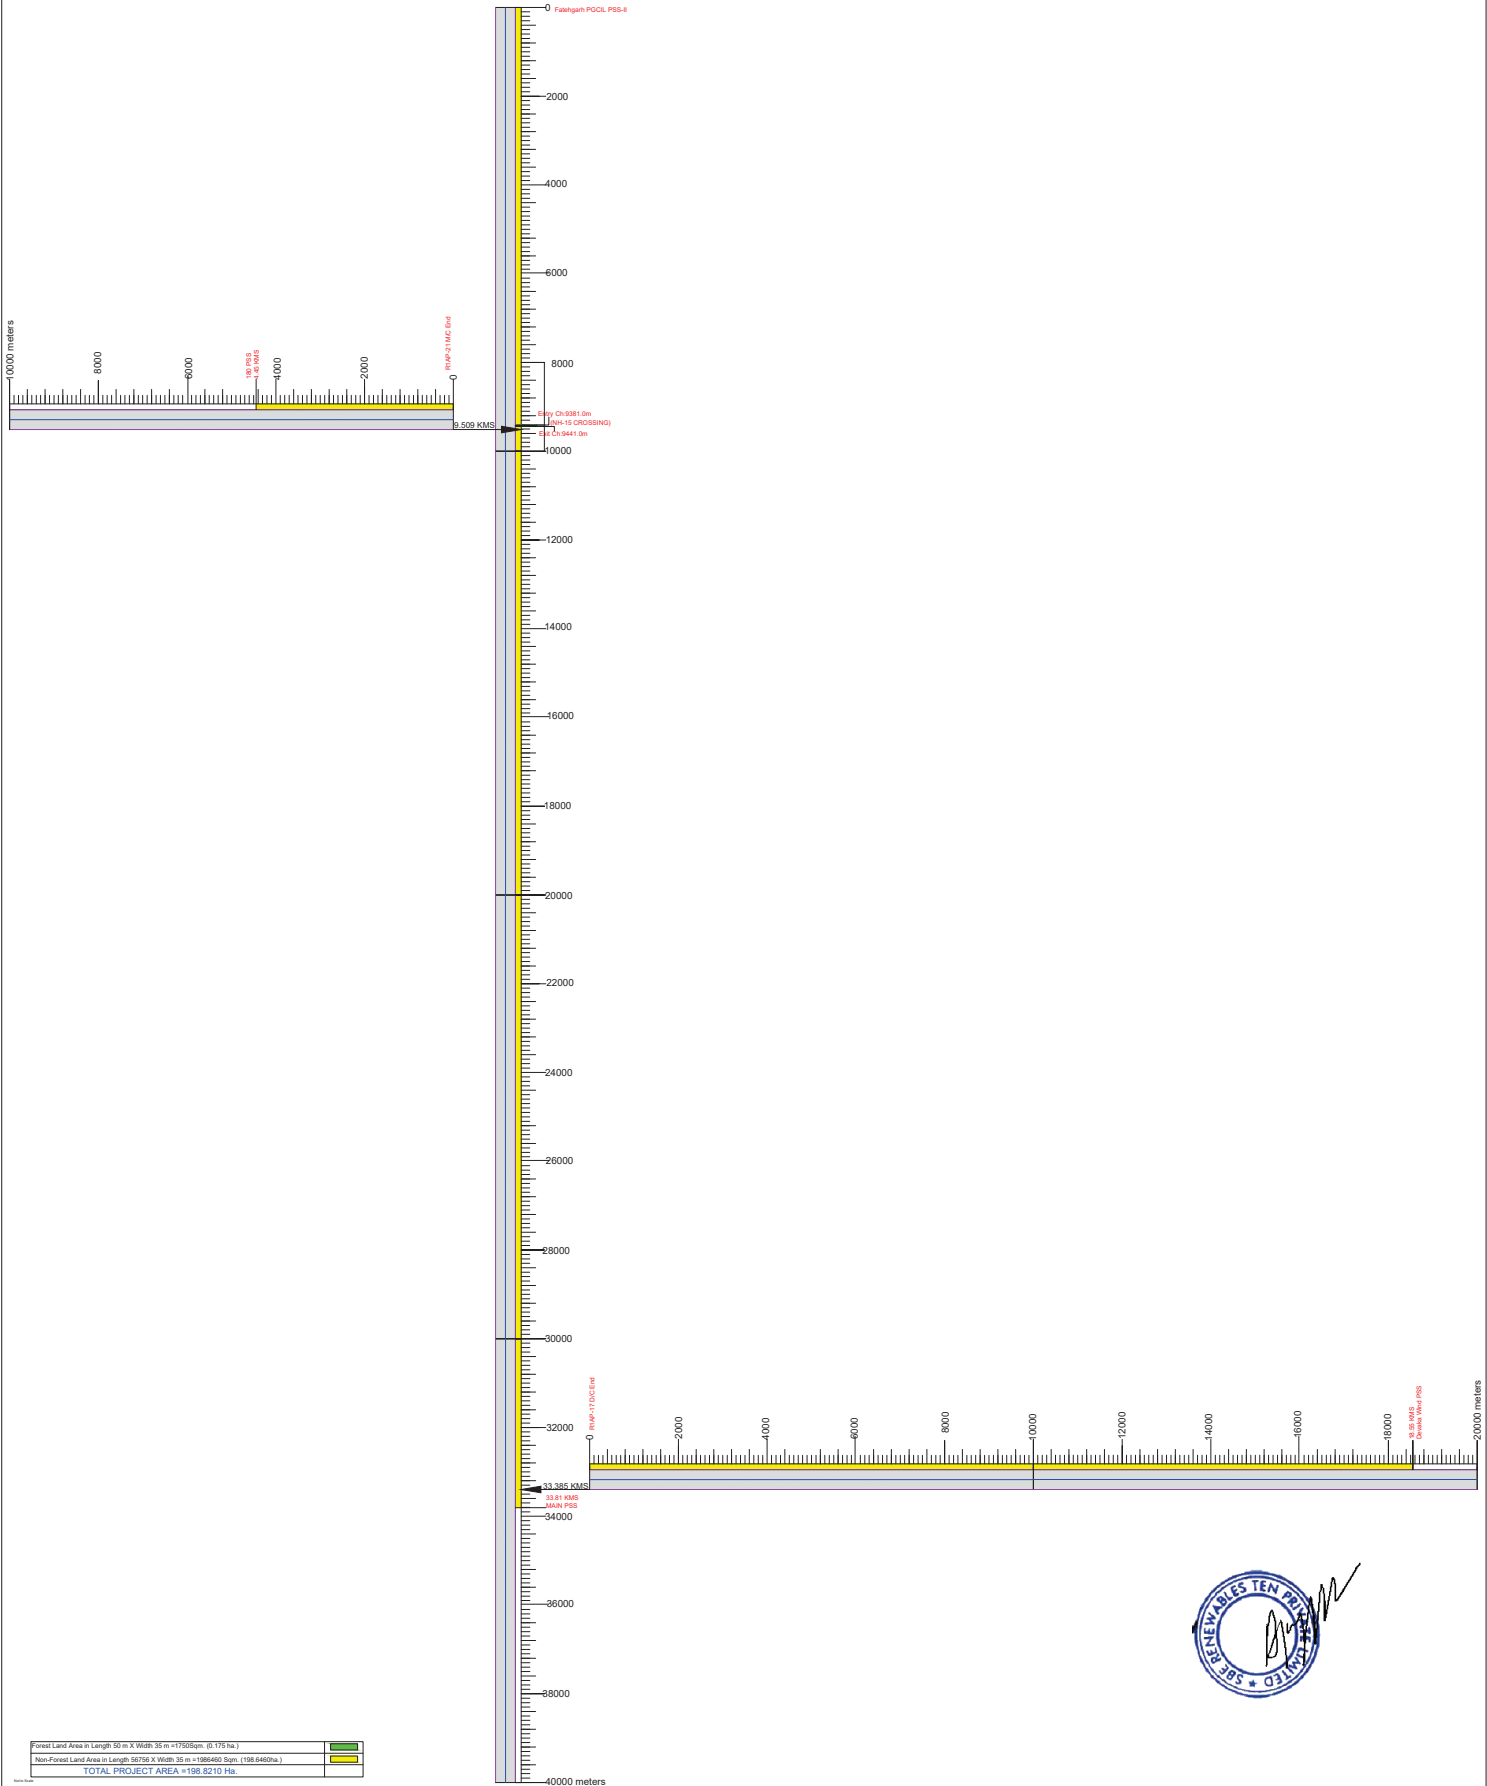



Proposal No: FP/RJ/TRANS/145974/2021
Project Name: 220 kV Single, Double & Multi Circuit Transmission Line
Applied area: 0.175 Ha
User Agency: SBE Renewables Ten Private Limited

UNDERTAKING / CERTIFICATE

NO OBJECTION CERTIFICATE FORM NATIONAL HIGHWAY AUTHORITY OF INDIA

M/s. SBE Renewables Ten Pvt Ltd hereby undertakes that the No Objection Certificate (NOC) form National Highway Authority of India (NHAI) will be obtained for crossing of NH-15 in village Devikot, Tehsil Fatehgarh, District Jaisalmer, State Rajasthan for construction of 220 kV Transmission Line. Application submitted to NHAI, NOC is under process and will submit on receipt of same.



Delhi
Date:13.08.2021

Ajay Singh
Authorized Signatory
SBE Renewables Ten Pvt Ltd

SBE RENEWABLES TEN PRIVATE LIMITED

Registered Office: 1st Floor, Worldmark-2, Asset Area-8 Hospitality District, Aerocity, NH - 8 Delhi-110037
Email ID: info@sbenergy.com, Tel.: 011-49218000
CIN: U74999DL2018PTC335493