


CROSS SECTION OF PROPOSED ROADS  
DEPICTING THE WIDTH CARRIAGE WAY, SHOULDER AND DRAIN  
OF PROPOSED APPROACH ROAD OF ML No 2487 OF  
M/s. MSP LIMITED

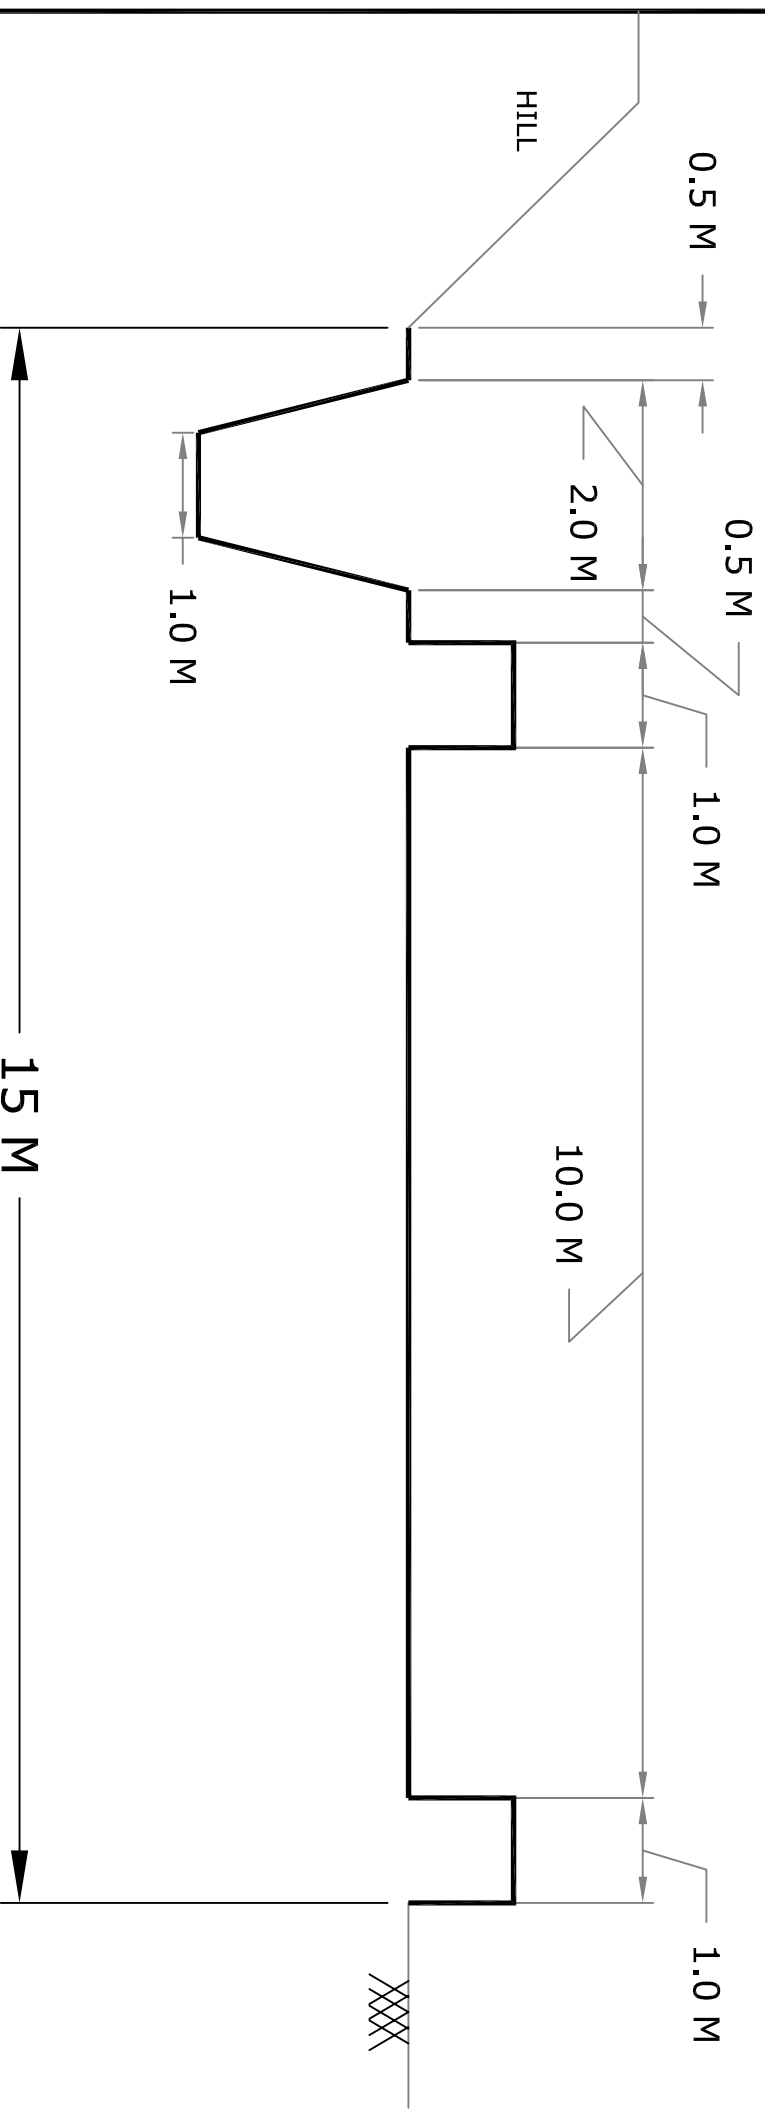

NOT TO SCALE