


**Start of Package - I**  
**@ Km. 475.040**

**End of Package - I**  
**@ Km. 500.500**

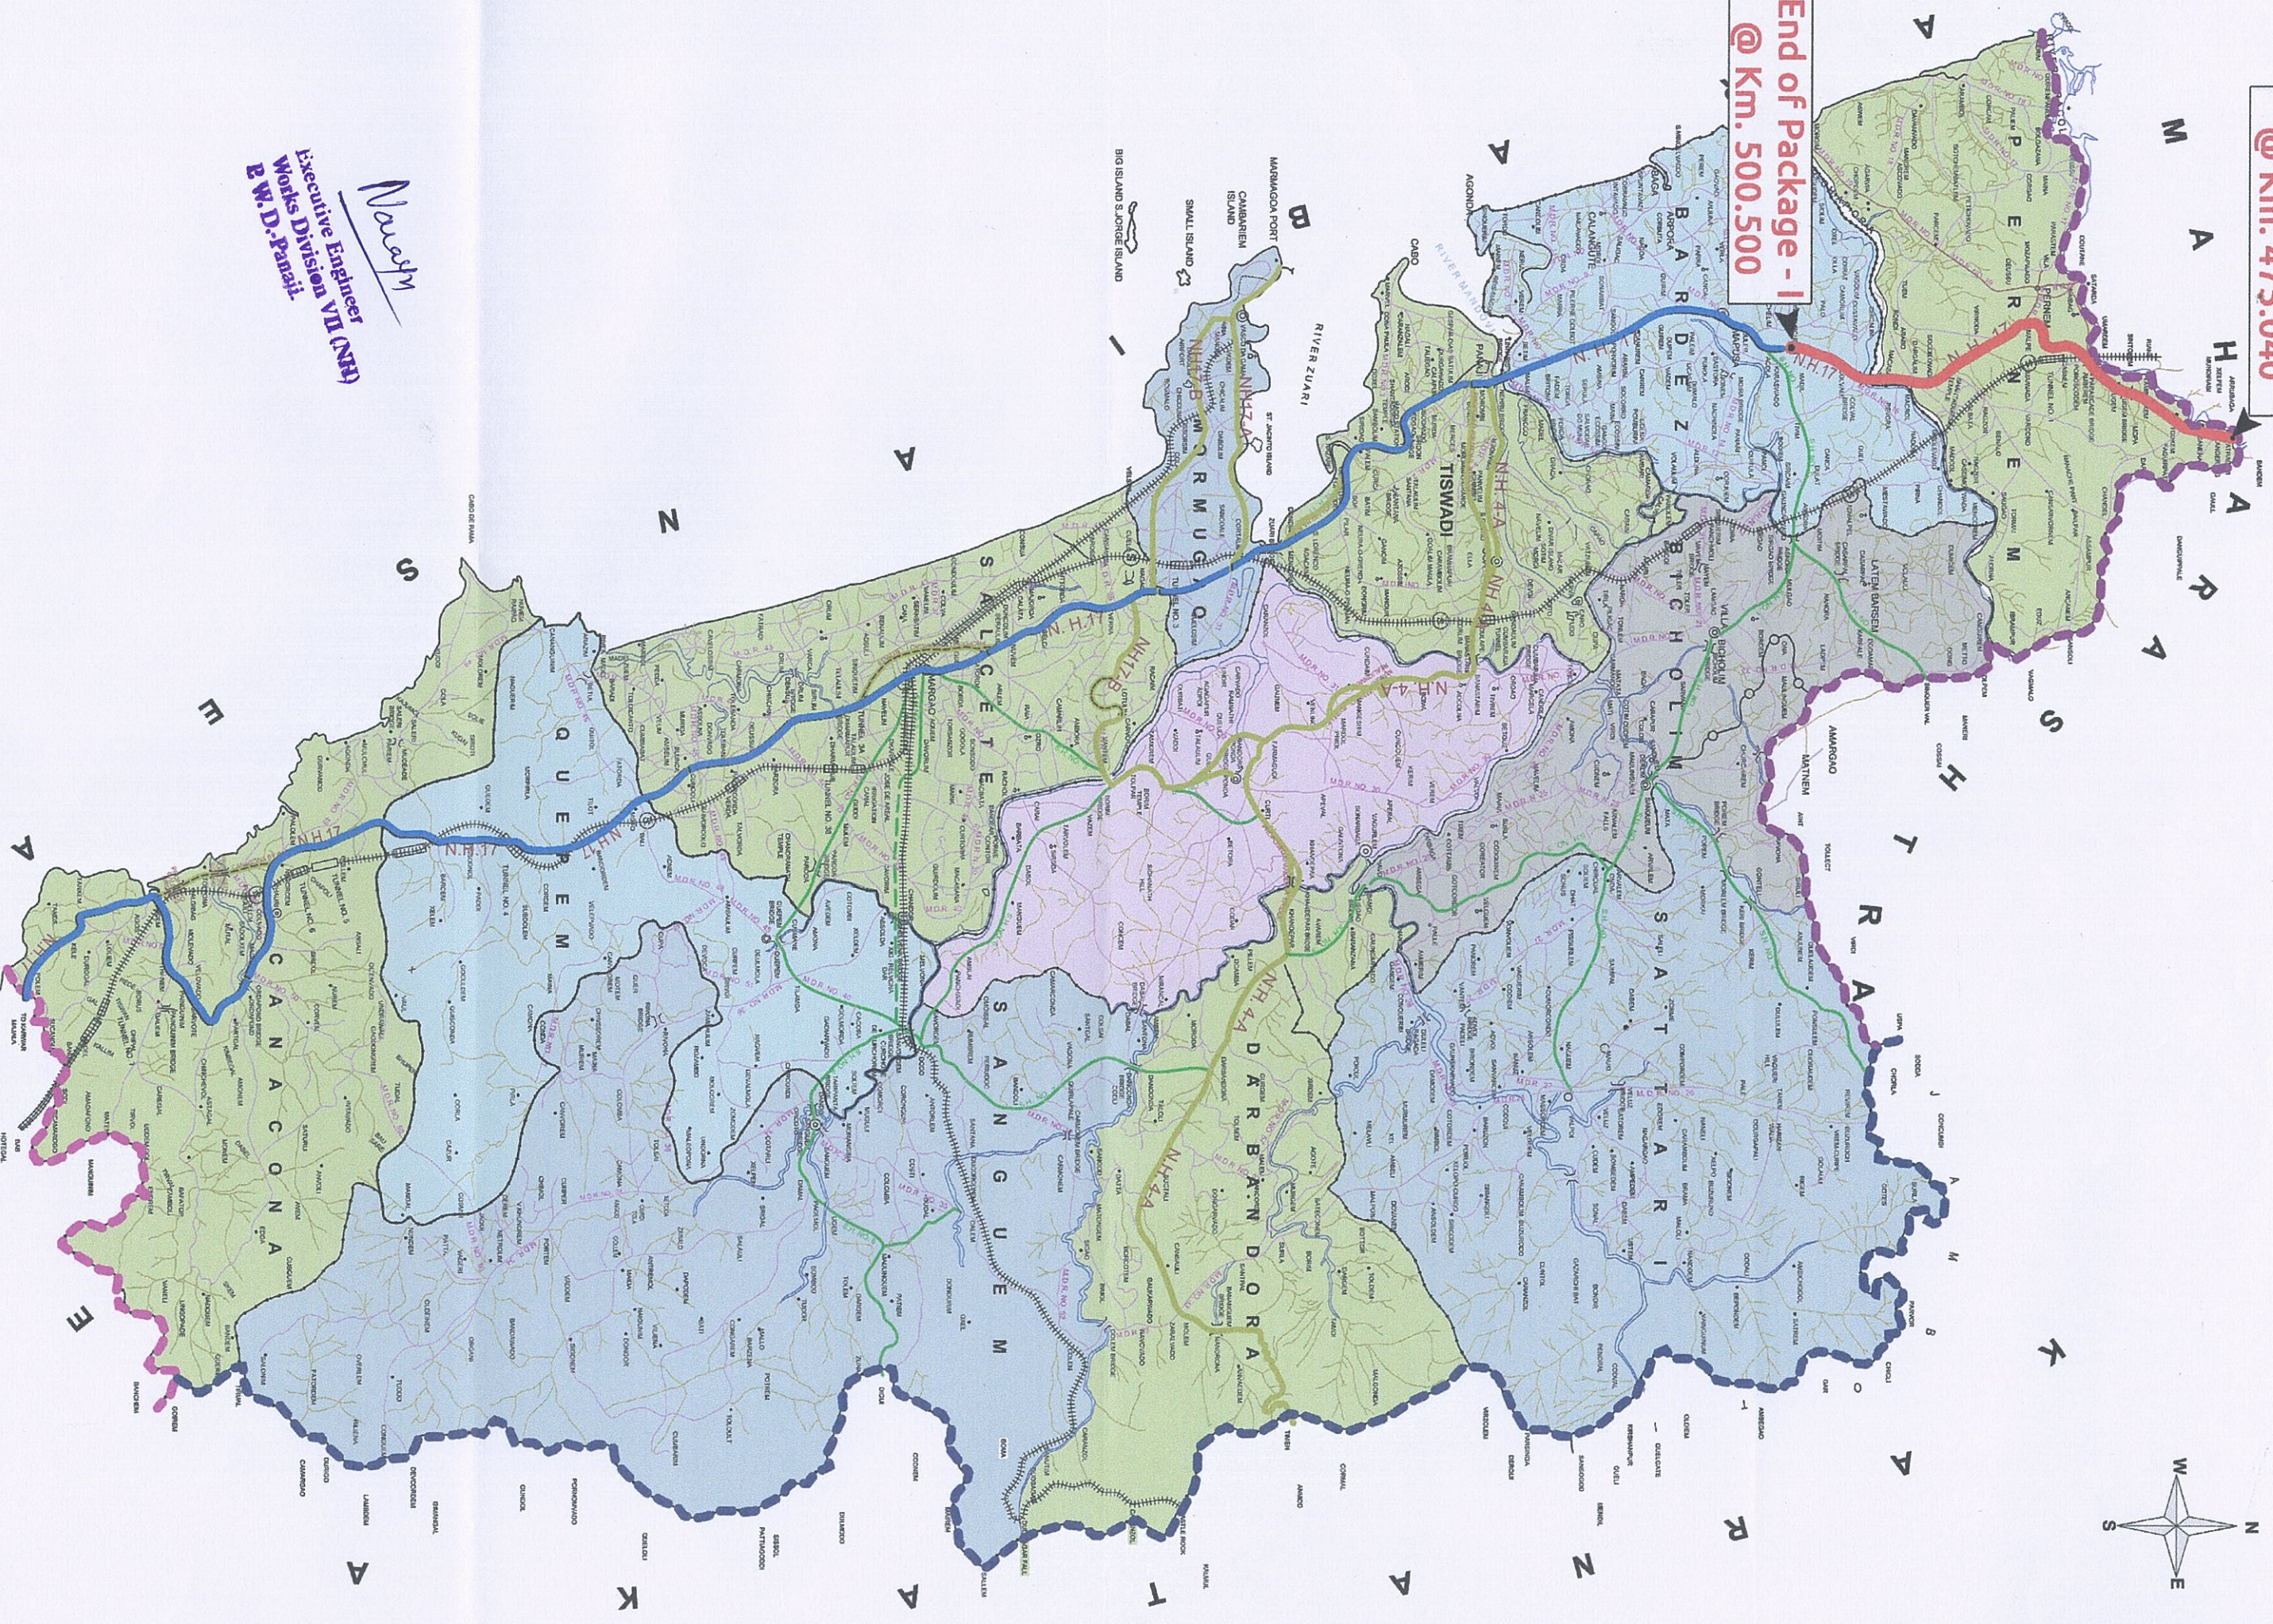

*North*  
**Executive Engineer**  
**Works Division AM (NH)**  
**R.W.D. Panaji**