

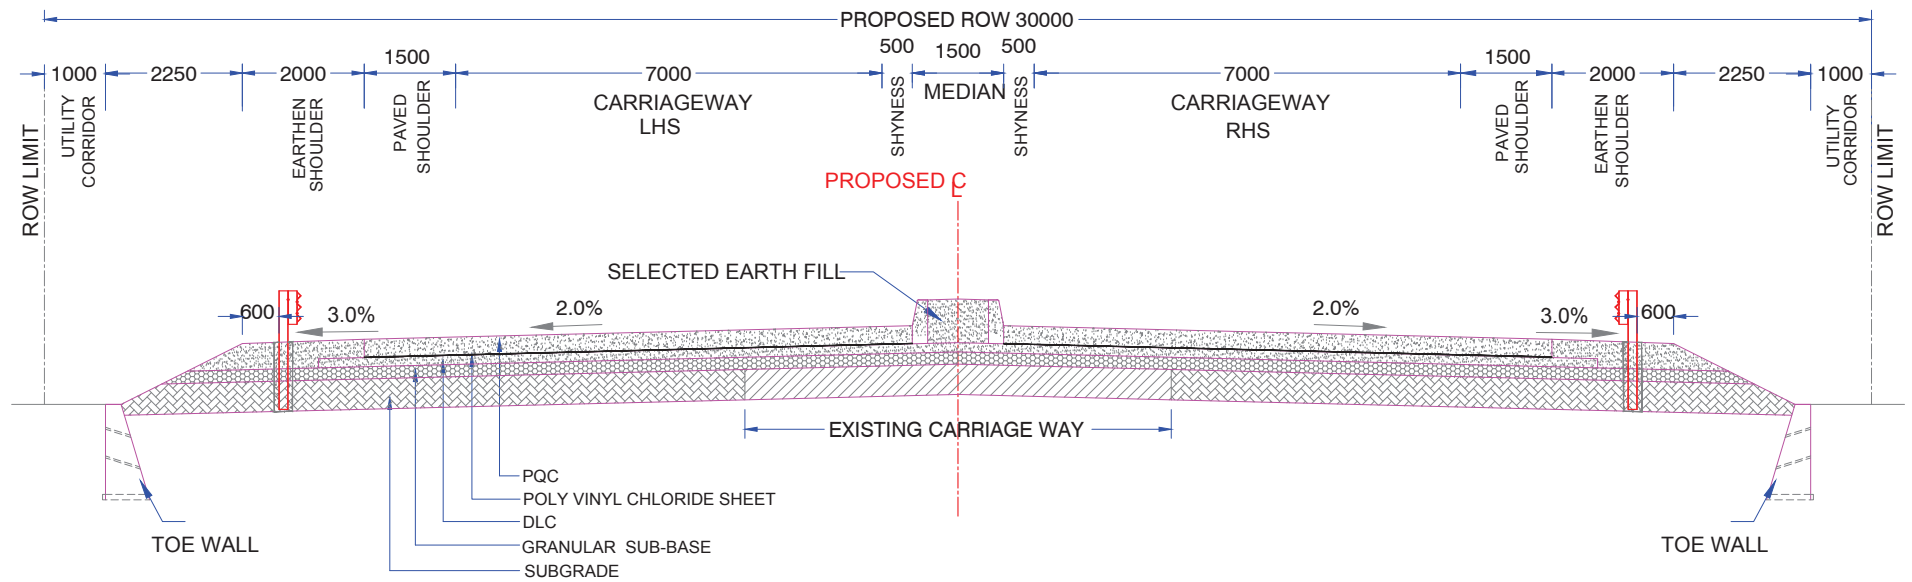


FIG:2.4A : TYPICAL CROSS SECTION FOR CONCENTRIC WIDENING WITH 1.50m RAISED MEDIAN (30m PROW)

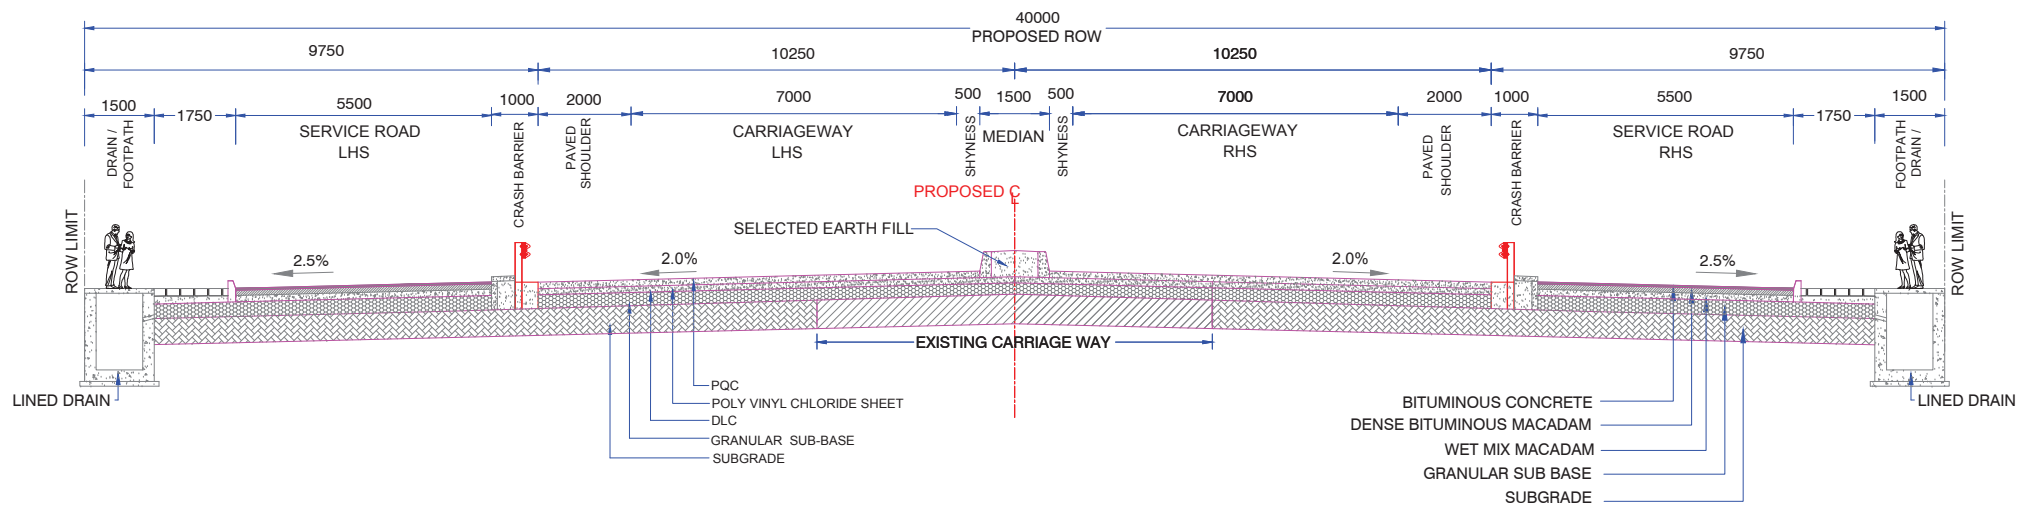


FIG:2.6A : TYPICAL CROSS SECTION FOR 4 LANE CONCENTRIC / ECCENTRIC WIDENING WITH SERVICE ROAD (40 m PROW)

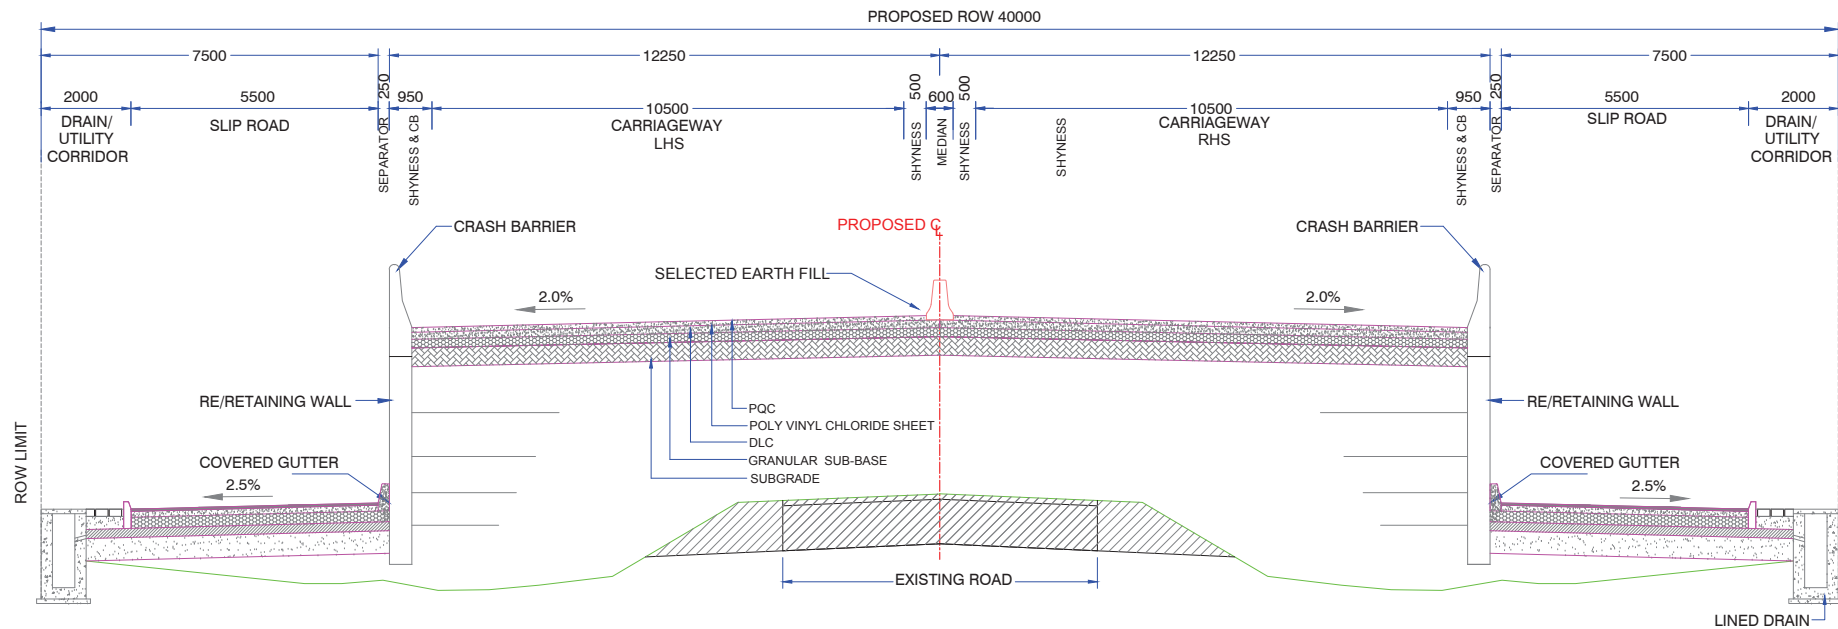


FIG:7.8A : TYPICAL CROSS SECTION FOR APPROACHES TO 6-LANE PUP, LVUP, VUP & FLYOVER WITH SLIP ROADS ON BOTH SIDES PROW 40.00m