


LINEAR STRIP PLAN

WIDENING & STRENGTHENING OF PATWADH TO BASUHARI ROAD FROM KM. NO. 0.000 TO 20.000 UNDER ROAD CONNECTIVITY PROJECT ON LEFT WING EXTREMISIM AREA (RCPLWEA) IN TAH:- ROBERTSGANJ, DISTRICT:- SONBHADRA BY PMGSY-DIVISION, P.W.D. SONBHADRA (U.P.)

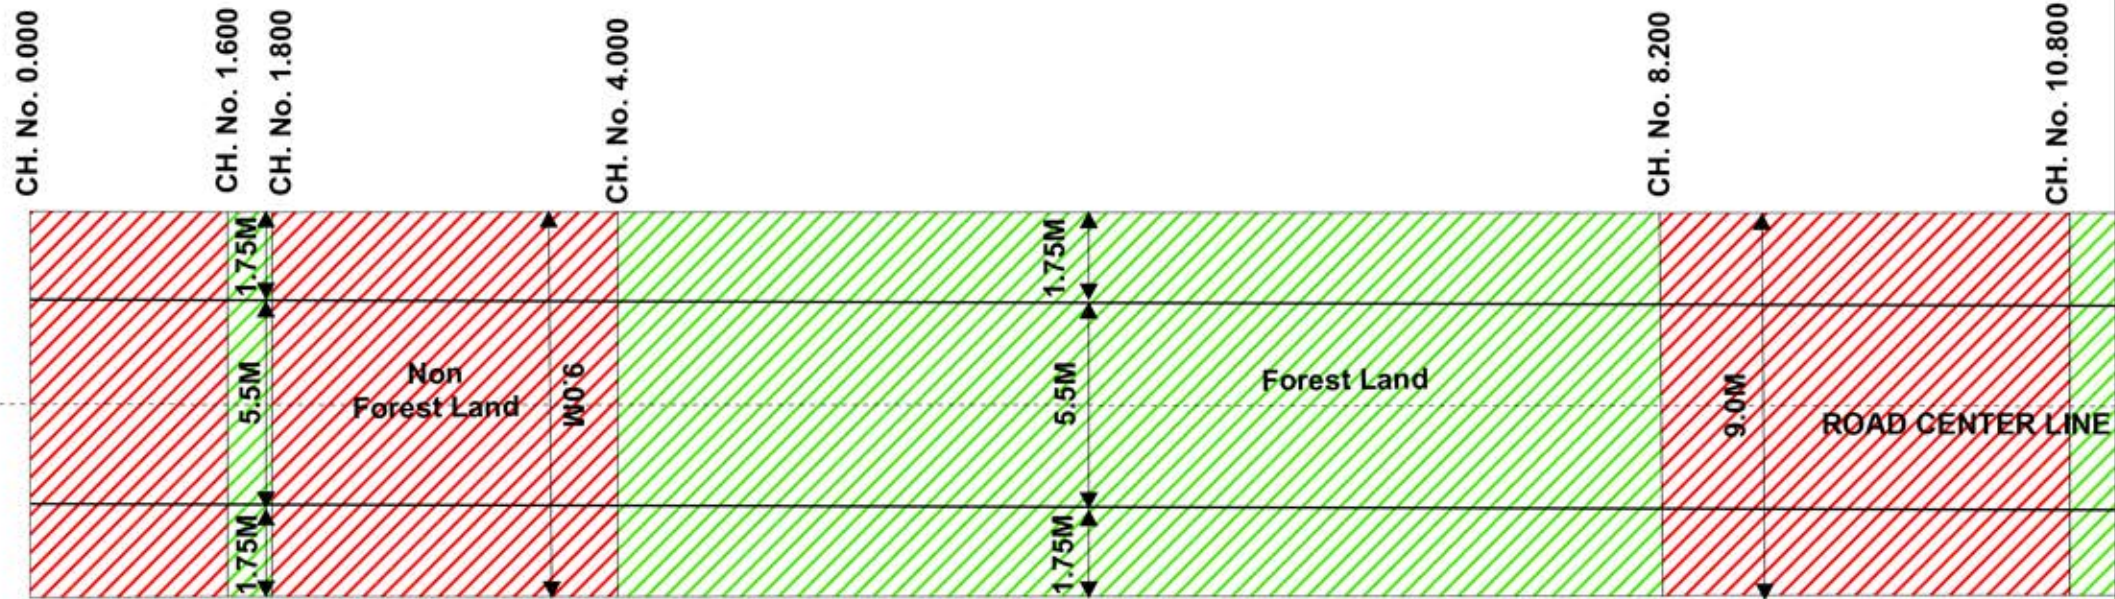


रमेश चन्द्र (कटियार)
अधिशारी अभियन्ता
पी०एम०जी०एस०वाई०खण्ड, सोनभद्रा
सोनभद्रा

(Ramesh Chandra Katiyar)
Executive Engineer
P.M.G.S.Y. DIV. P.W.D. Sonbhadra

LINEAR STRIP PLAN

WIDENING & STRENGTHENING OF PATWADH TO BASUHARI ROAD FROM KM. NO. 0.000 TO 20.000 UNDER ROAD CONNECTIVITY PROJECT ON LEFT WING EXTREMISIM AREA (RCPLWEA) IN TAH:- ROBERTSGANJ, DISTRICT:- SONBHADRA BY PMGSY-DIVISION, P.W.D. SONBHADRA (U.P.)

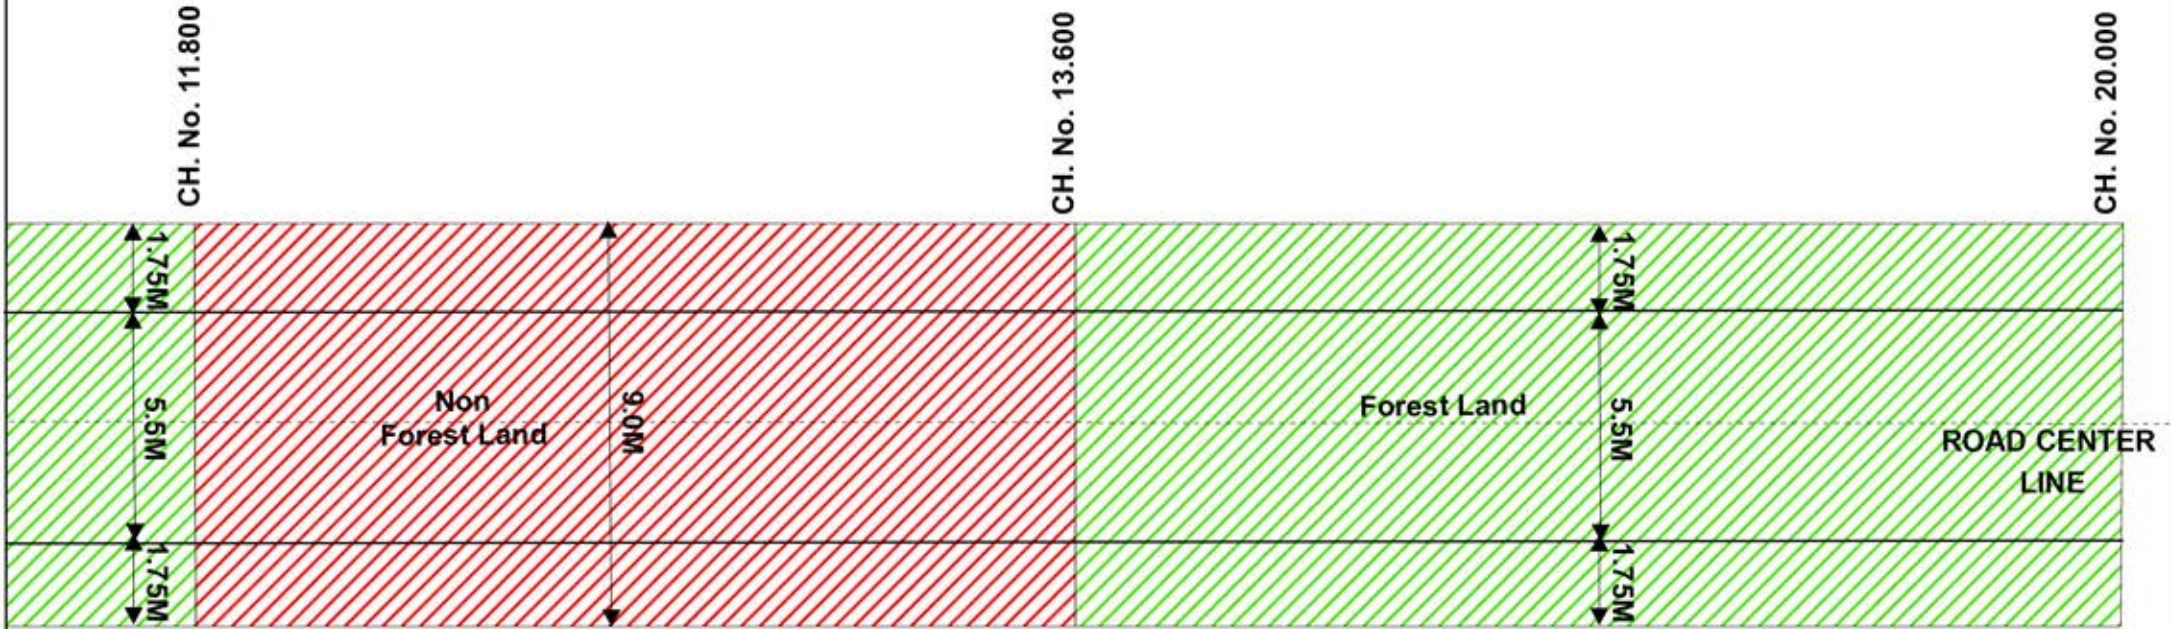

रमेश चन्द्र (कटियार)
अधिशाली अभियन्ता
पीएमजीएसवाई खण्ड, लोनिवि
सोनभद्र


(Ramesh Chandra Katiyar)
Executive Engineer
P.M.G.S.Y. DIV. P.W.D. Sonbhadra

LINEAR STRIP PLAN

WIDENING & STRENGTHENING OF PATWADH TO BASUHARI ROAD FROM KM. NO. 20.000 TO 61.500 UNDER ROAD CONNECTIVITY PROJECT ON LEFT WING EXTREMISIM AREA (RCPLWEA) IN TAH:- ROBERTSGANJ, DISTRICT:- SONBHADRA BY PMGSY-DIVISION, P.W.D. SONBHADRA (U.P.)

CH. No. 20.000

CH. No. 41.725

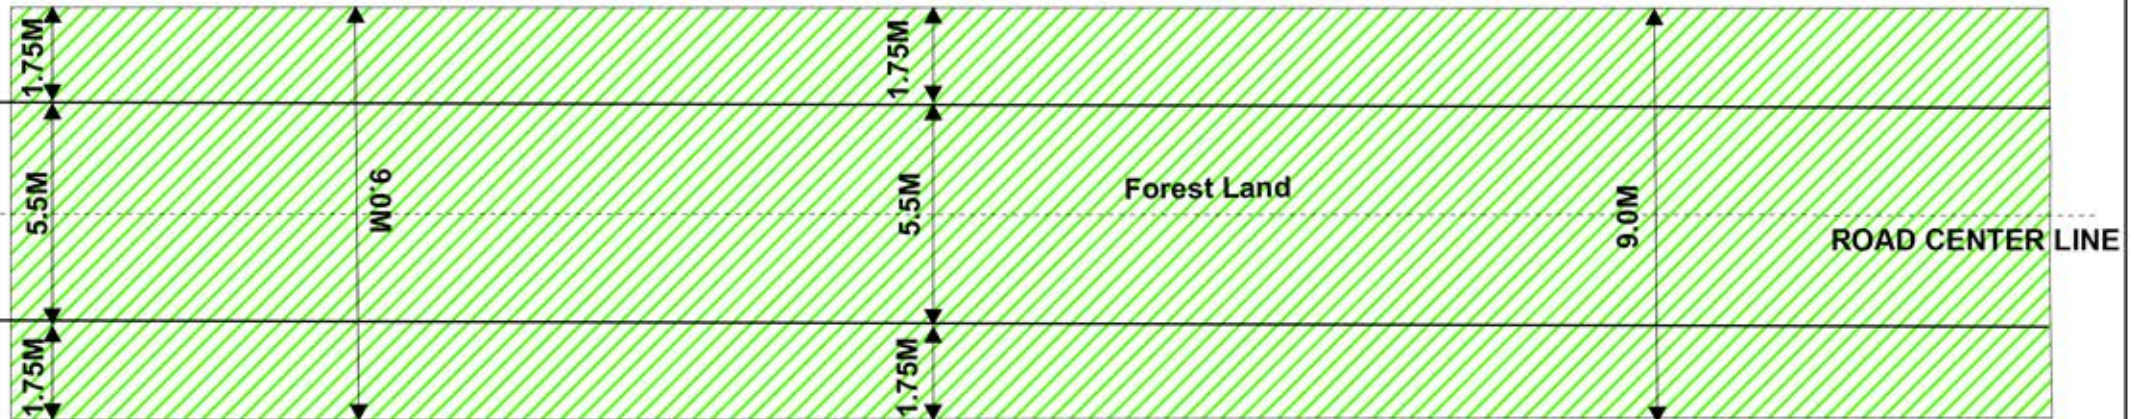

रमेश चन्द्र (कटियार)
अधिशाली अभियन्ता
पीएमजीएसवाई खण्ड, लोनिवि
सोनभद्र


(Ramesh Chandra Katiyar)
Executive Engineer
P.M.G.S.Y. DIV. P.W.D. Sonbhadra

LINEAR STRIP PLAN

WIDENING & STRENGTHENING OF PATWADH TO BASUHARI ROAD FROM KM. NO. 20.000 TO 61.500 UNDER ROAD CONNECTIVITY PROJECT ON LEFT WING EXTREMISIM AREA (RCPLWEA) IN TAH:- ROBERTSGANJ, DISTRICT:- SONBHADRA BY PMGSY-DIVISION, P.W.D. SONBHADRA (U.P.)

CH. No. 44.700

CH. No. 61.500

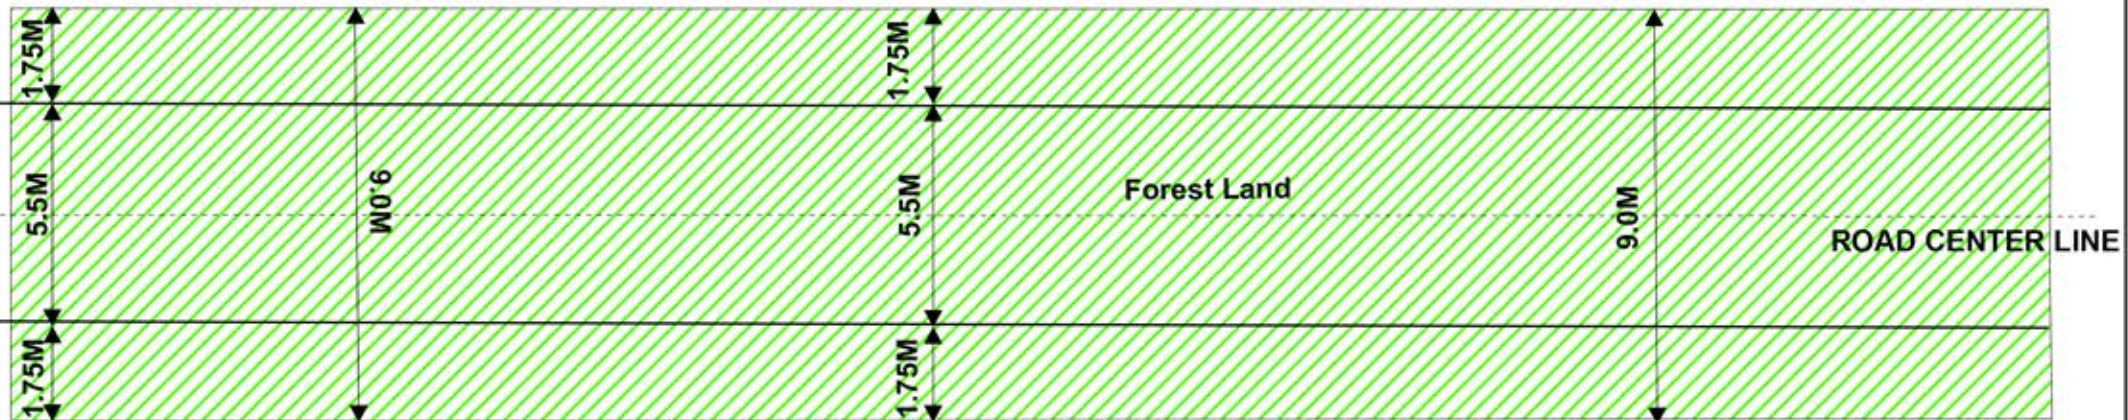

रमेश चन्द्र (कटियार)
अधिशाली अभियन्ता
पीएमजीएसवाई खण्ड, सोनभद्रा
सोनभद्रा

(Ramesh Chandra Katiyar)
Executive Engineer
P.M.G.S.Y. DIV. P.W.D. Sonbhadra