


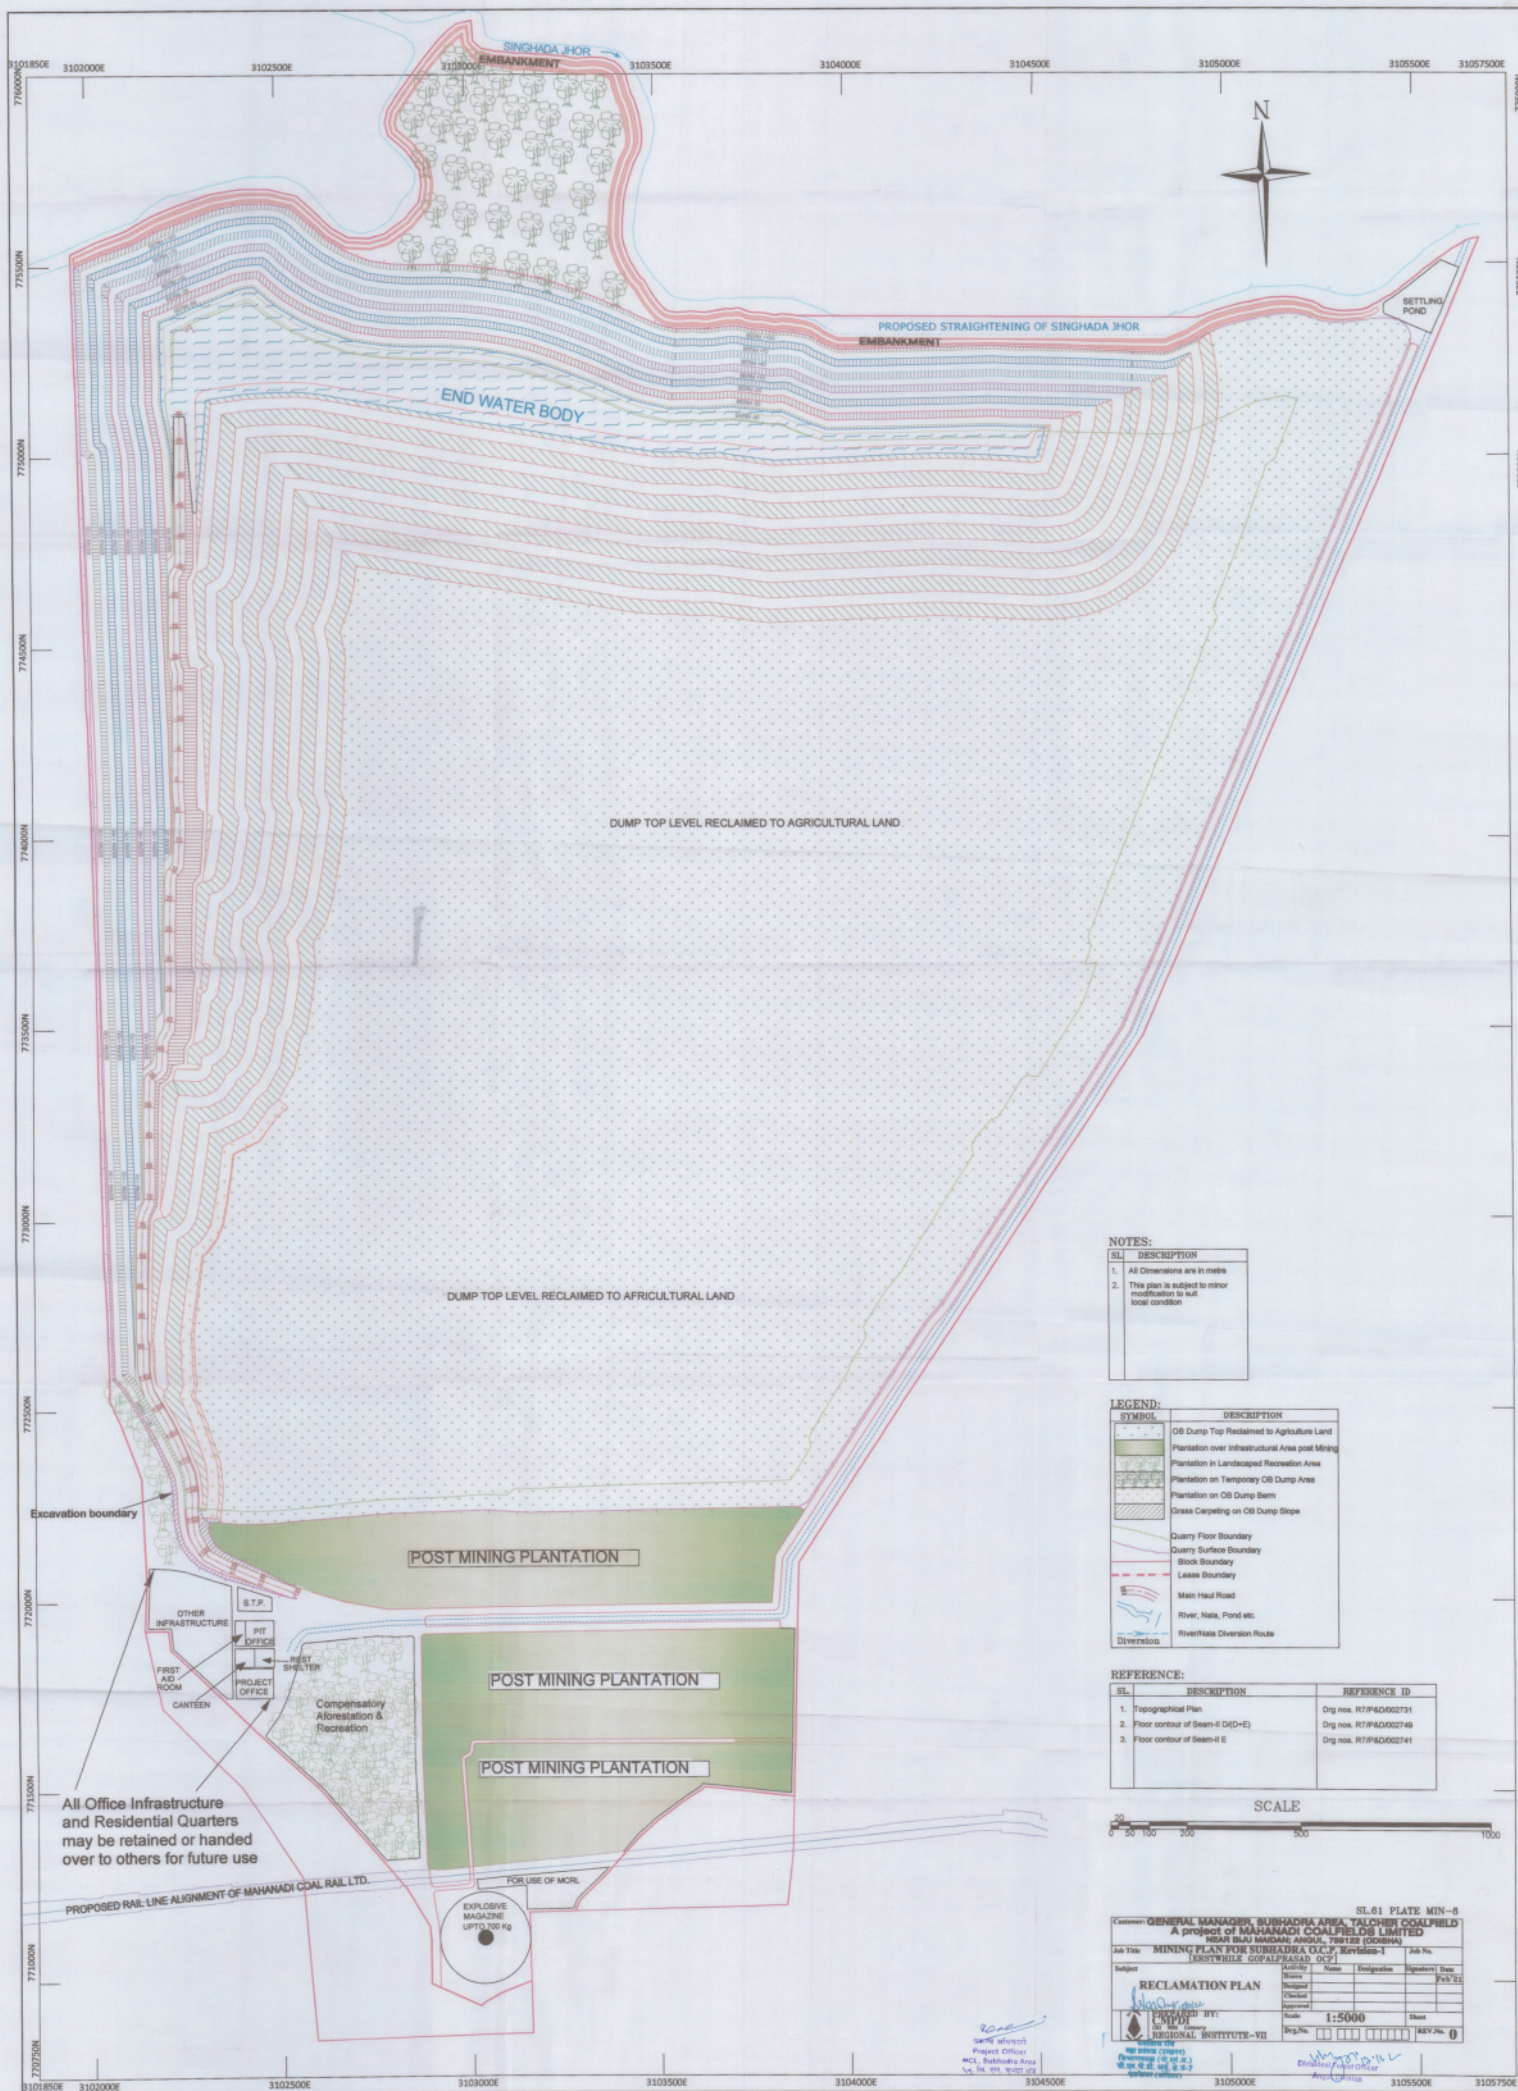

NOTES:


SL	DESCRIPTION
1.	All Dimensions are in metre
2.	This plan is subject to minor modification to suit local condition

LEGEND:

SYMBOL	DESCRIPTION
[Pattern]	OB Dump Top Reclaimed to Agriculture Land
[Pattern]	Plantation over Infrastructural Area post Mining
[Pattern]	Plantation in Landscaped Recreation Area
[Pattern]	Plantation on Temporary OB Dump Area
[Pattern]	Plantation on OB Dump Berm
[Pattern]	Gross Carpeting on OB Dump Slope
[Line]	Quarry Floor Boundary
[Line]	Quarry Surface Boundary
[Line]	Block Boundary
[Line]	Lease Boundary
[Line]	Main Haul Road
[Line]	River, Nala, Pond etc.
[Line]	River/Nala Diversion Route

REFERENCE:

SL	DESCRIPTION	REFERENCE ID
1.	Topographical Plan	Drp nos. R7/P&D/002731
2.	Floor contour of Seem-II C&D+E	Drp nos. R7/P&D/002749
3.	Floor contour of Seem-II E	Drp nos. R7/P&D/002741

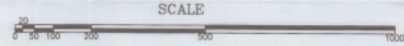

Customer: GENERAL MANAGER, SUBHADRA AREA, TALCHER COALFIELD
A project of MAHANADI COALFIELDS LIMITED
NEAR Biju Mangani, ANAND, 751122 (Odisha)
Job Title: MINING PLAN FOR SUBHADRA O.C.P. Revision-1
Subject: RECLAMATION PLAN

Activity	Name	Designation	Signature	Date
Designed				
Checked				
Approved				

Scale: 1:5000
Sheet: 01 of 01
REV. No. 0

Prepared by: [Signature]
Project Officer
MCL, Subhadra Area
V.O. No. 14/2019-20

Checked by: [Signature]
Regional Engineer
Talcher Coalfield

Approved by: [Signature]
General Manager
Subhadra Area