




**TYPICAL CROSS SECTION (TYPE : TS-01) FOR RECONSTRUCTION FROM GSB**  
**TWO-LANE WITH PAVED SHOULDER**  
 SCALE-1:100

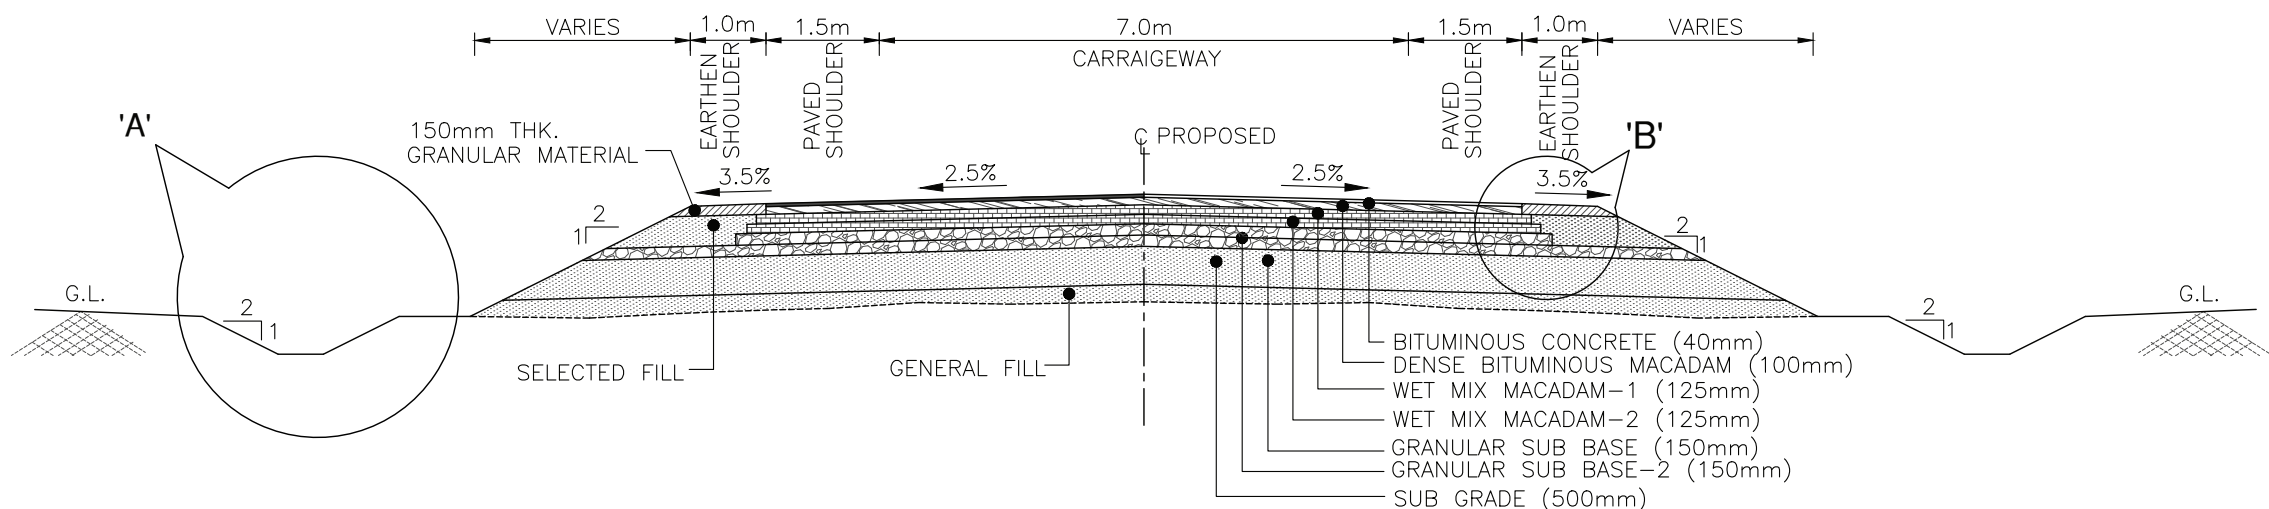


**TYPICAL CROSS SECTION (TYPE : TS-03) NEW CONSTRUCTION FOR REALIGNMENT PORTION**  
**TWO-LANE WITH PAVED SHOULDER**  
 SCALE-1:100

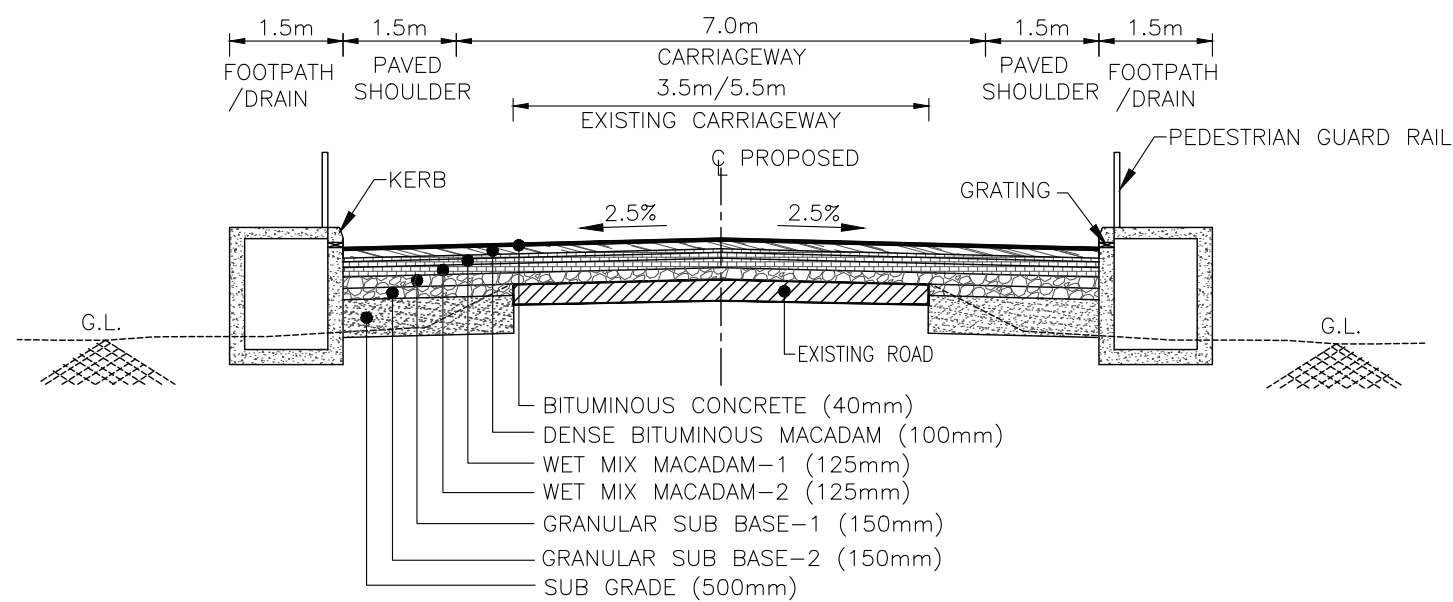


**TYPICAL CROSS SECTION (TYPE : TS-04) FOR RECONSTRUCTION FROM GSB IN URBAN SECTION - FLEXIBLE**  
**TWO-LANE PAVED SHOULDER WITH LINED DRAIN**  
 SCALE-1:100

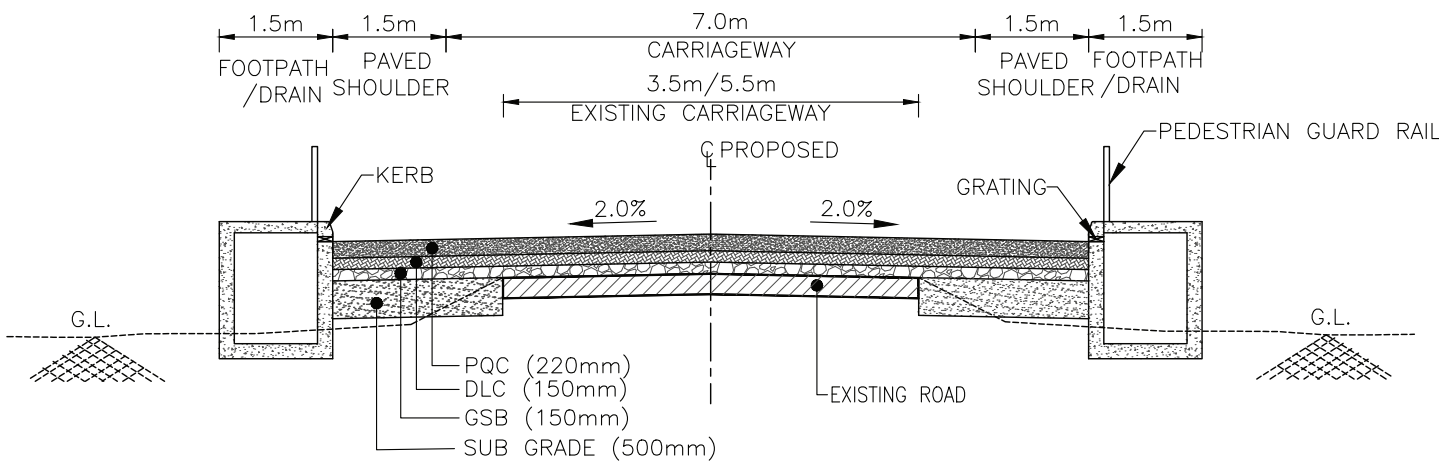

**TYPICAL CROSS SECTION (TYPE : TS-05) FOR RECONSTRUCTION FROM GSB IN URBAN SECTION - RIGID**  
**TWO-LANE PAVED SHOULDER WITH LINED DRAIN**  
 SCALE-1:100

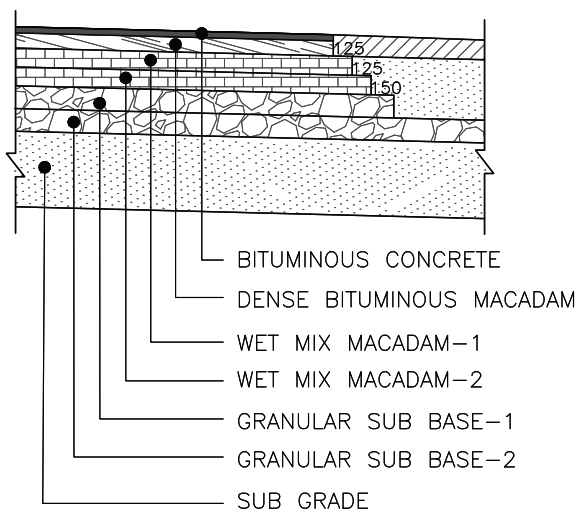

**DETAIL 'B'**  
 SCALE-1:50

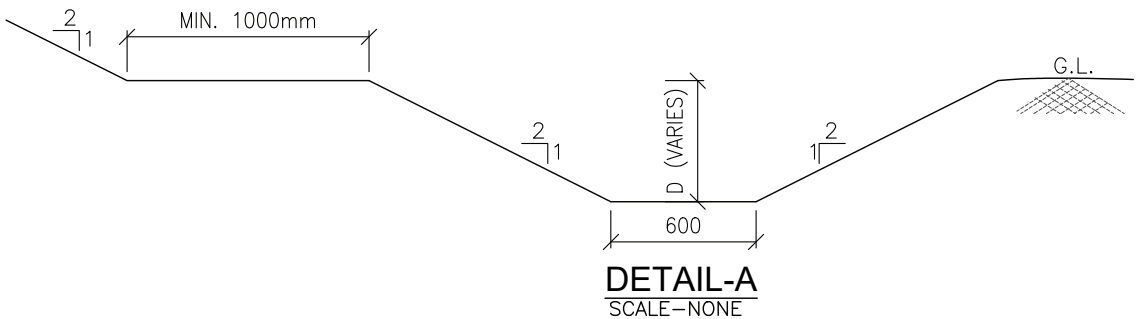

**DETAIL 'A'**  
 SCALE-NONE



PH	31/07/19	GOOD FOR CONSTRUCTION (REVISED DPR)		DRAWN BY : R.K.	TITLE : BAYSI - RAUTA
PG	17/12/18	GOOD FOR CONSTRUCTION (DPR)		CHECKED BY : A.S.	TYPICAL CROSS SECTION (PACKAGE - I)
PF	31/03/17	GOOD FOR CONSTRUCTION (DPR)		APPROVED BY : J.D.	
PE	10/04/14	GOOD FOR CONSTRUCTION (DPR)		ISSUED BY : B.S.	
PD	26/02/14	ISSUED WITH FINAL DPR			
PC	13/11/13	ISSUED WITH DDPR			
PB	07/07/13	ISSUED WITH DFR			
REV.	DATE	DESCRIPTION	SIGN		
SCALE : AS SHOWN					
DRG. NO. : SAI-213007/DPR/M/TYP/CS - 01					REVISION : PG

CLIENT :

**Bihar State Road Development Corporation Limited (BSRDCL)**  
 (A Government of Bihar Undertaking)

PROJECT :


**Consultancy Services for Preparation of Detailed Project Report of different State Highway in Bihar**  
**Baysi - Bahadurganj - Dighalbank (SH-99)**

CONSULTANTS :

**SAI Consulting Engineers Pvt. Ltd.**  
 An ISO 9001 Certified Company  
 Block-A "SAI House" Sanyam Corporate Square, 8/h Rajpath Club, Bodakdev, Ahmedabad-380059, Gujarat, India  
 Phone : +91-79-66142600/700, Fax : +91-79-66142800  
 Email : mail@saiconsulting.com




DATE: 2019/07/30 - 10:33am  
PATH: T:\CAD\TAD 213007 BHAR\REVISED DPR\CM\TYP CROSS SECTION\TYP\_CS PACKAGE-2.dwg

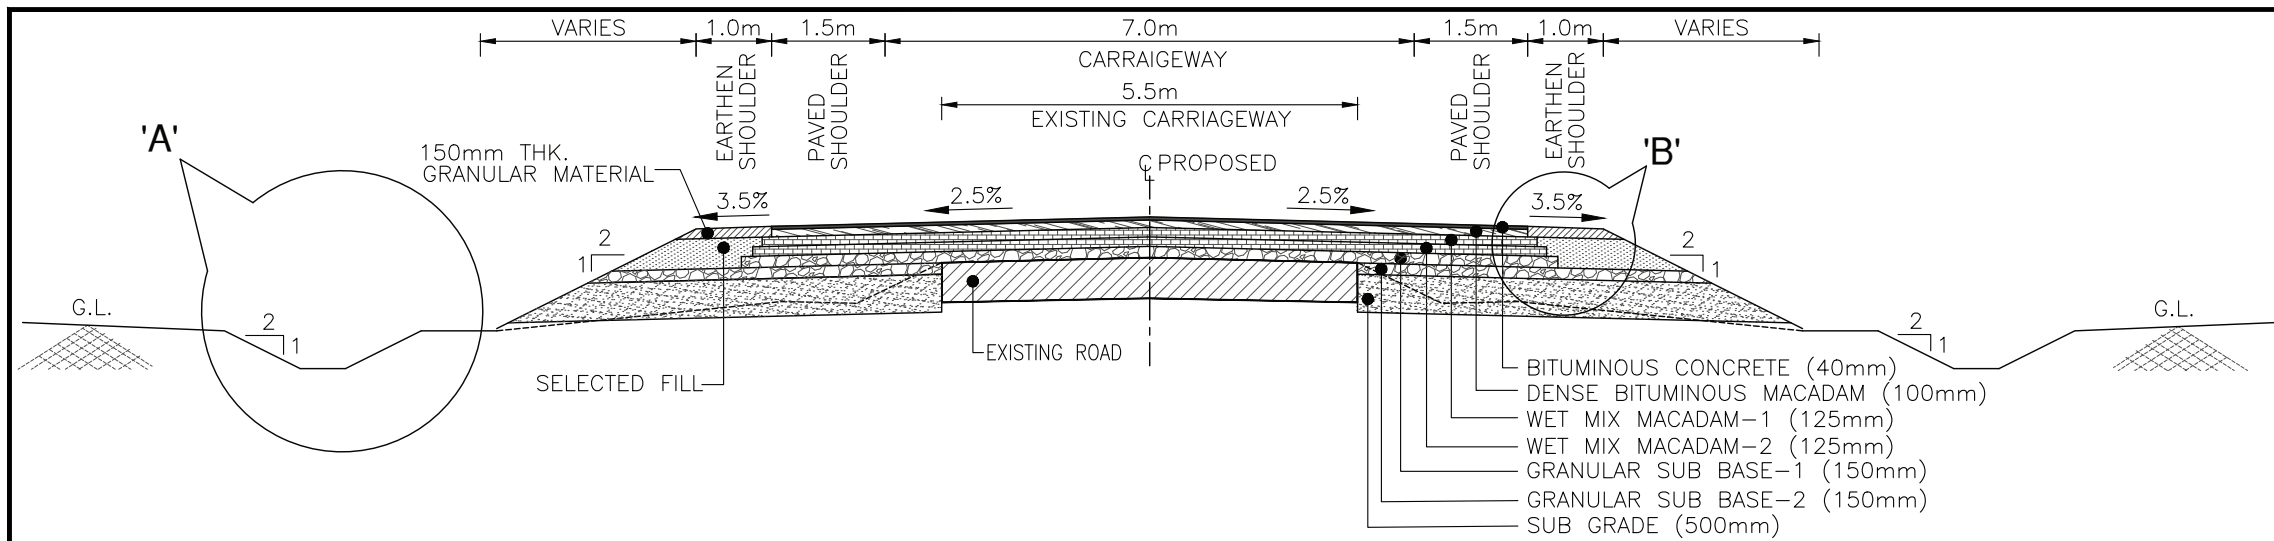

TYPICAL CROSS SECTION (TYPE : TS-01) FOR RECONSTRUCTION FROM GSB

TWO-LANE WITH PAVED SHOULDER


SCALE-1:100

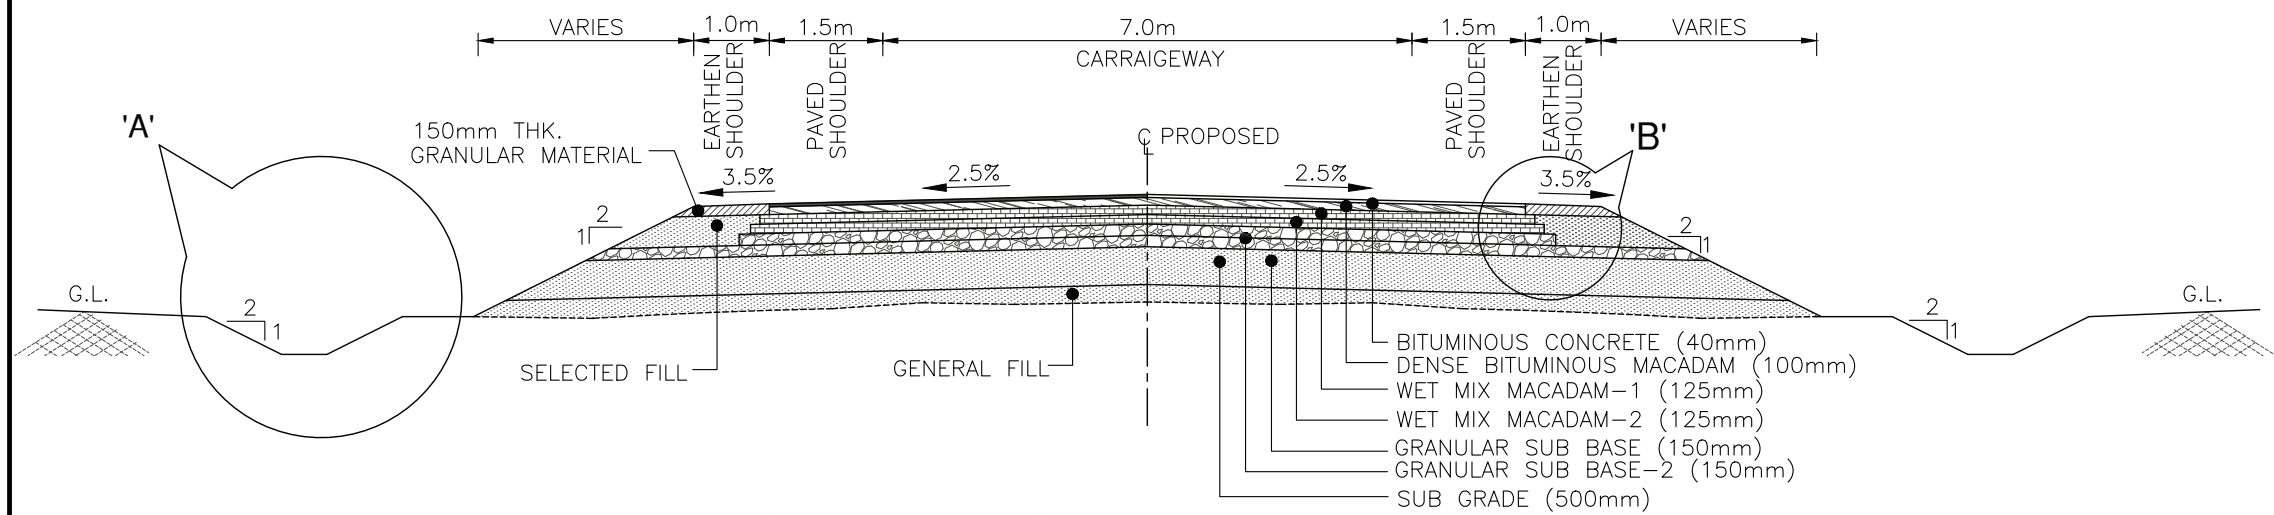

TYPICAL CROSS SECTION (TYPE : TS-03) NEW CONSTRUCTION FOR REALIGNMENT PORTION

TWO-LANE WITH PAVED SHOULDER

SCALE-1:100

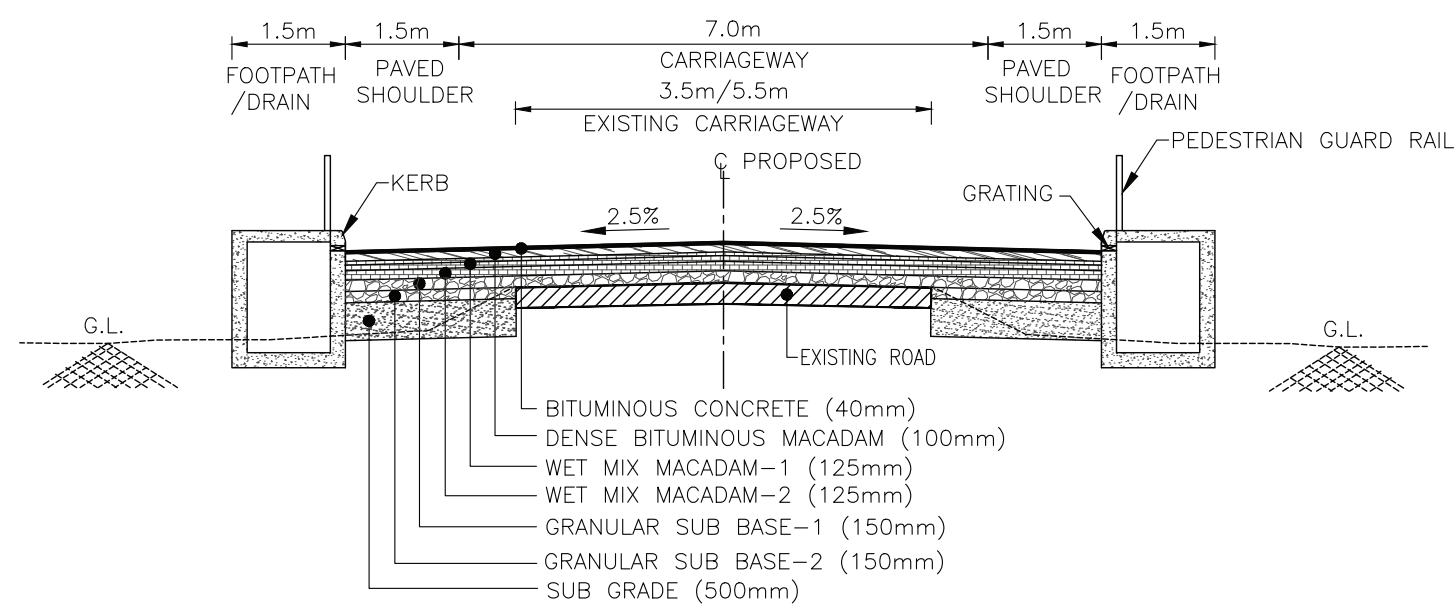


TYPICAL CROSS SECTION (TYPE : TS-04) FOR RECONSTRUCTION FROM

GSB IN URBAN SECTION - FLEXIBLE

TWO-LANE PAVED SHOULDER WITH LINED DRAIN

SCALE-1:100

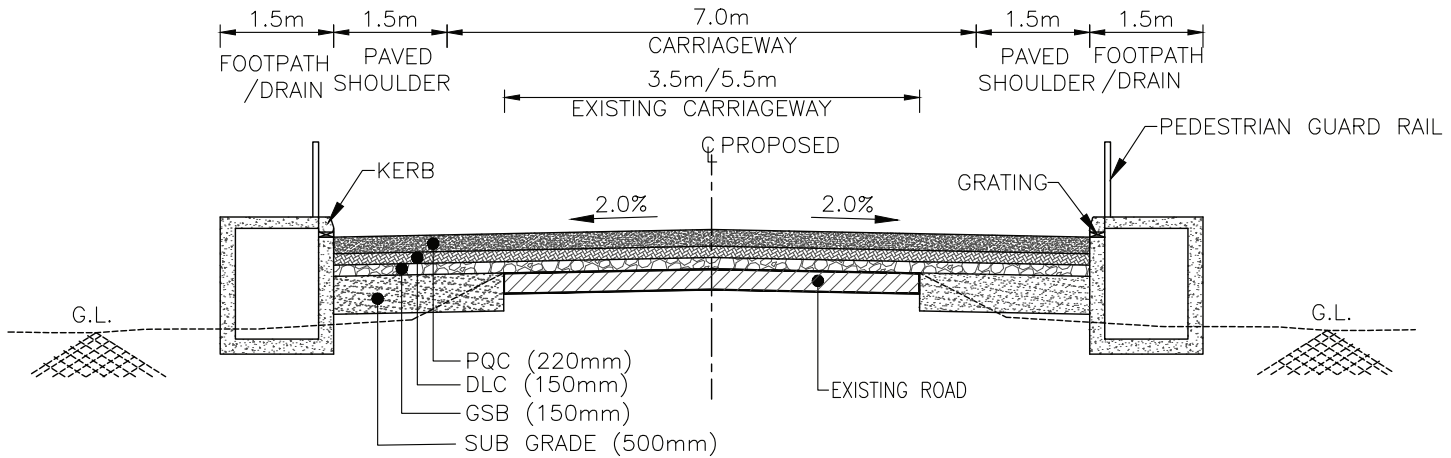


TYPICAL CROSS SECTION (TYPE : TS-05) FOR RECONSTRUCTION

FROM GSB IN URBAN SECTION - RIGID

TWO-LANE PAVED SHOULDER WITH LINED DRAIN

SCALE-1:100

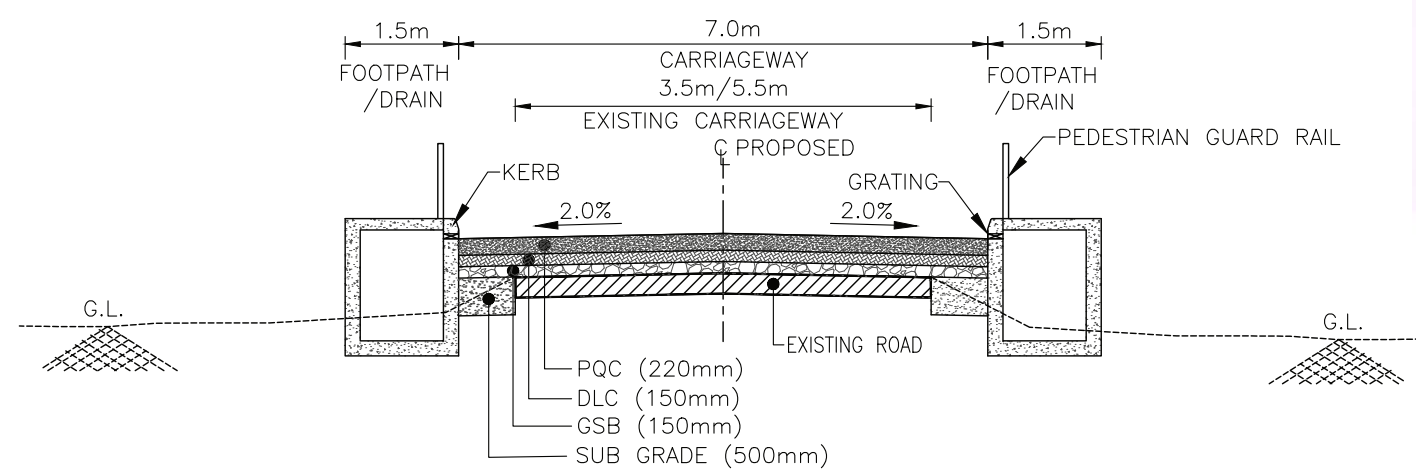

TYPICAL CROSS SECTION (TYPE : TS-06) FOR RECONSTRUCTION FROM GSB IN URBAN SECTION

WITH RESTRICTED 10.0m FORMATION WIDTH RIGID TWO-LANE WITH LINED DRAIN

(Note:- Applicable if required during execution in Urban Section)

SCALE-1:100

A  
04/11/2019  
DUM (Tech.) BSRDCL  
PIU-Khagaria-cum-kalim

CLIENT :  
 Bihar State Road Development Corporation  
Limited (BSRDCL)  
(A Government of Bihar Undertaking)

PROJECT :  
Consultancy Services for Preparation of Detailed Project  
Report of different State Highway in Bihar  
Baysi - Bahadurganj - Dighalbank (SH-99)

CONSULTANTS :  
 SAI Consulting Engineers Pvt. Ltd.  
An ISO 9001 Certified Company  
Block-A "SAI House" Sanyam Corporate Square, 8/h Rajpath  
Club, Bodakdev, Ahmedabad-380059, Gujarat, India  
Phone : +91-79-66162600/700, Fax : +91-79-66162800  
Email : mail@saiindia.com

PH 31/07/19 GOOD FOR CONSTRUCTION (REVISED DPR)  
PG 17/12/18 GOOD FOR CONSTRUCTION (DPR)  
PF 31/03/17 GOOD FOR CONSTRUCTION (DPR)  
PE 10/04/14 GOOD FOR CONSTRUCTION (DPR)  
PD 26/02/14 ISSUED WITH FINAL DPR  
PC 13/11/13 ISSUED WITH DDPR  
PB 07/07/13 ISSUED WITH DFR





DRAWN BY : R.K.  
CHECKED BY : A.S.  
APPROVED BY : J.D.  
ISSUED BY : B.S.

TITLE : RAUTA-MAHADEV DIGHI CHOWK  
TYPICAL CROSS SECTION  
(PACKAGE - II)

DRG. NO. :  
SAI-213007/DPR/M/TYP/CS - 01  
REVISION : PG





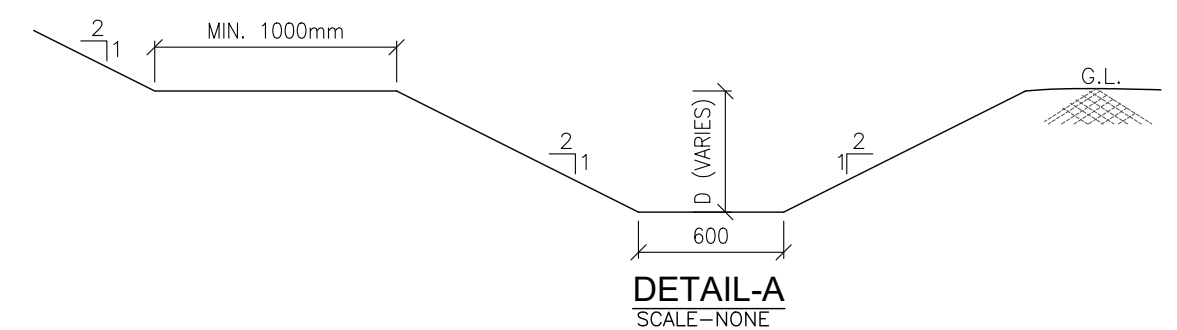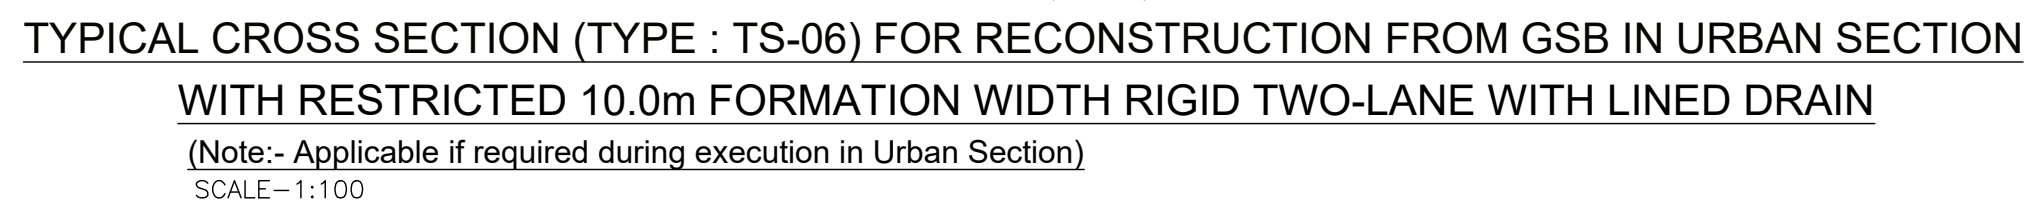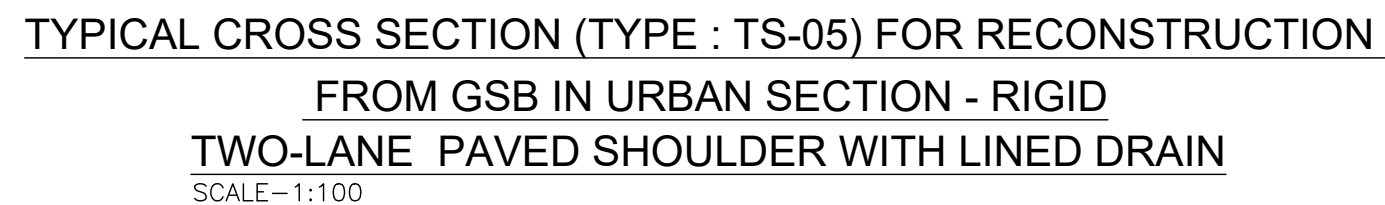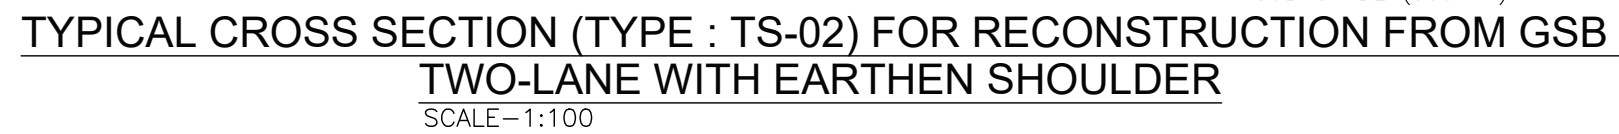

A  
09/11/2014

DUM (Tech.) BERDIL  
PIU-Khagaria-cum-Kalika



**Bihar State Road Development Corporation  
Limited (BSRDCL)  
(A Government of Bihar Undertaking)**

**Consultancy Services for Preparation of Detailed Project  
Report of different State Highway in Bihar  
*Baysi - Bahadurganj - Dighalbank (SH-99)***

**SAI**  
SYSTRA GROUP

**SAI Consulting Engineers Pvt. Ltd.**  
An ISO 9001 Certified Company

Block-A "SAI House",Satyam Corporate Square, B/h Rajpath  
Club,Bodakdev,Ahmedabad-380059 Gujarat,India  
Phone : +91-79-66142600/700,Fax :-91-79-66142800  
Email : mail@saiindia.com

PH	31/07/17	GOOD FOR CONSTRUCTION (REVISED DPR)		DRAWN BY : R.K.	<b>TITLE :</b> LRP CHOWK (BAHADURGANJ) - DIGHALBANK <b>TYPICAL CROSS SECTION</b> (PACKAGE - III)
PG	17/12/18	GOOD FOR CONSTRUCTION (DPR)		CHECKED BY : A.S.	
PF	31/03/17	GOOD FOR CONSTRUCTION (DPR)		APPROVED BY : J.D.	
PE	10/04/14	GOOD FOR CONSTRUCTION (DPR)			
PD	26/02/14	ISSUED WITH FINAL DPR			
PC	13/11/13	ISSUED WITH DPR			
PB	07/07/13	ISSUED WITH DFR			
REV.	DATE	DESCRIPTION	SIGN	ISSUED BY : B.S.	
SCALE : AS SHOWN					<b>DRG. NO. :</b> SAI-213007/DPR/M/TYP/CS - 01
					<b>REVISION : PG</b>

DATE: 2019/07/30 - 10:36am  
 PATH: T:\CAD\TAD 213007 BIHAR\REVISED DPR\CM\TYP CROSS SECTION\TYP\_CS PACKAGE-3.dwg