


NAME OF WORK:- CONSTRUCTION OF ROAD FROM JABBAL KA BAG KAINDIWALA KHARON
ROAD KM 6/0 TO 12/255

LAYOUT PLAN

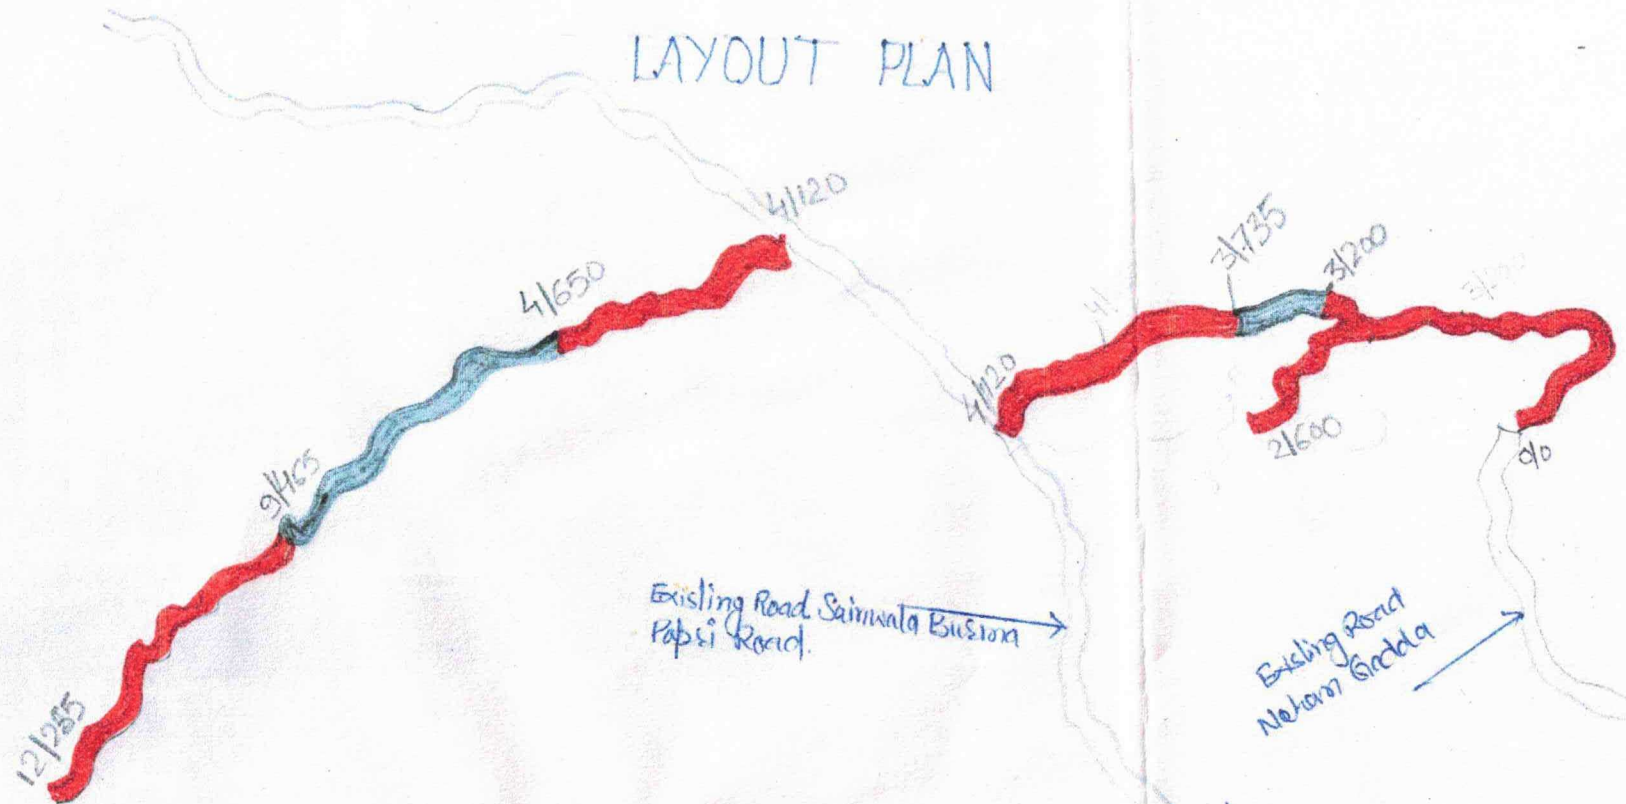

1. PROPOSED ROAD SHOWN IN FOREST LAND = 
2. PROPOSED ROAD SHOWN IN PRIVATE LAND = 
3. EXISTING ROAD SHOWN TRAIL = 

Savabh
Divisional Forest Officer,
Nahan Forest Division,
Nahan, H.P.

[Signature]
Assistant Engineer
Nahan Sub-Division
H.P.W.D Nahan

[Signature]
Executive Engineer
B&R Division
HPPWD Nahan