



PROJECT LENGTH = 30.30 KM
PROPOSED METALED WIDTH = 7.00 M
EFFECTIVE LENGTH = 30.30 KM

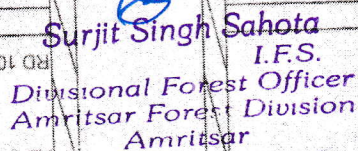

Executive Engineer
Construction Division N
P.W.D. B&R, Amritsar.

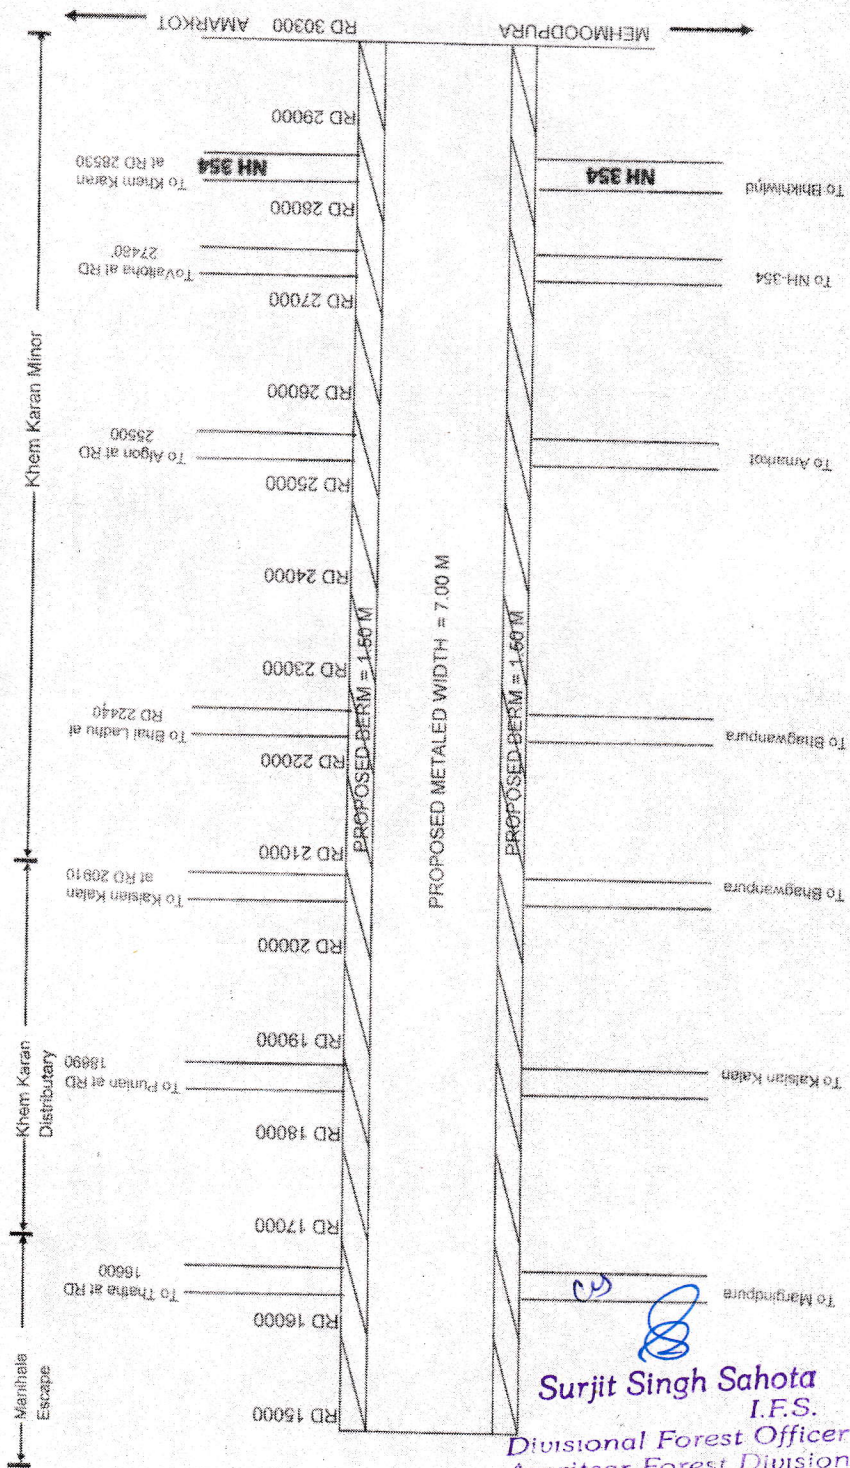

PROPOSED LENGTH OF ROAD = 30.30 KM
 TOTAL PROPOSED WIDTH (METALLED + BERMS) = 7.00 + 1.50 + 1.50 = 10.00 Mtr.
 TOTAL FOREST LAND WIDTH = 10.00 Mtr.
 TOTAL AREA IN HECTARE UNDER FOREST LAND = 30.30 Hec.
 30300 x 10.00/10000 = 30.30 Hec

Executive Engineer,
 Construction Division No.2,
 PWD (B&R) Br., Amritsar.

Executive Engineer
 Construction Division No.
 P.W.D. B&R, Amritsar.

Surjit Singh Sahota
 I.F.S.
 Divisional Forest Officer
 Amritsar Forest Division