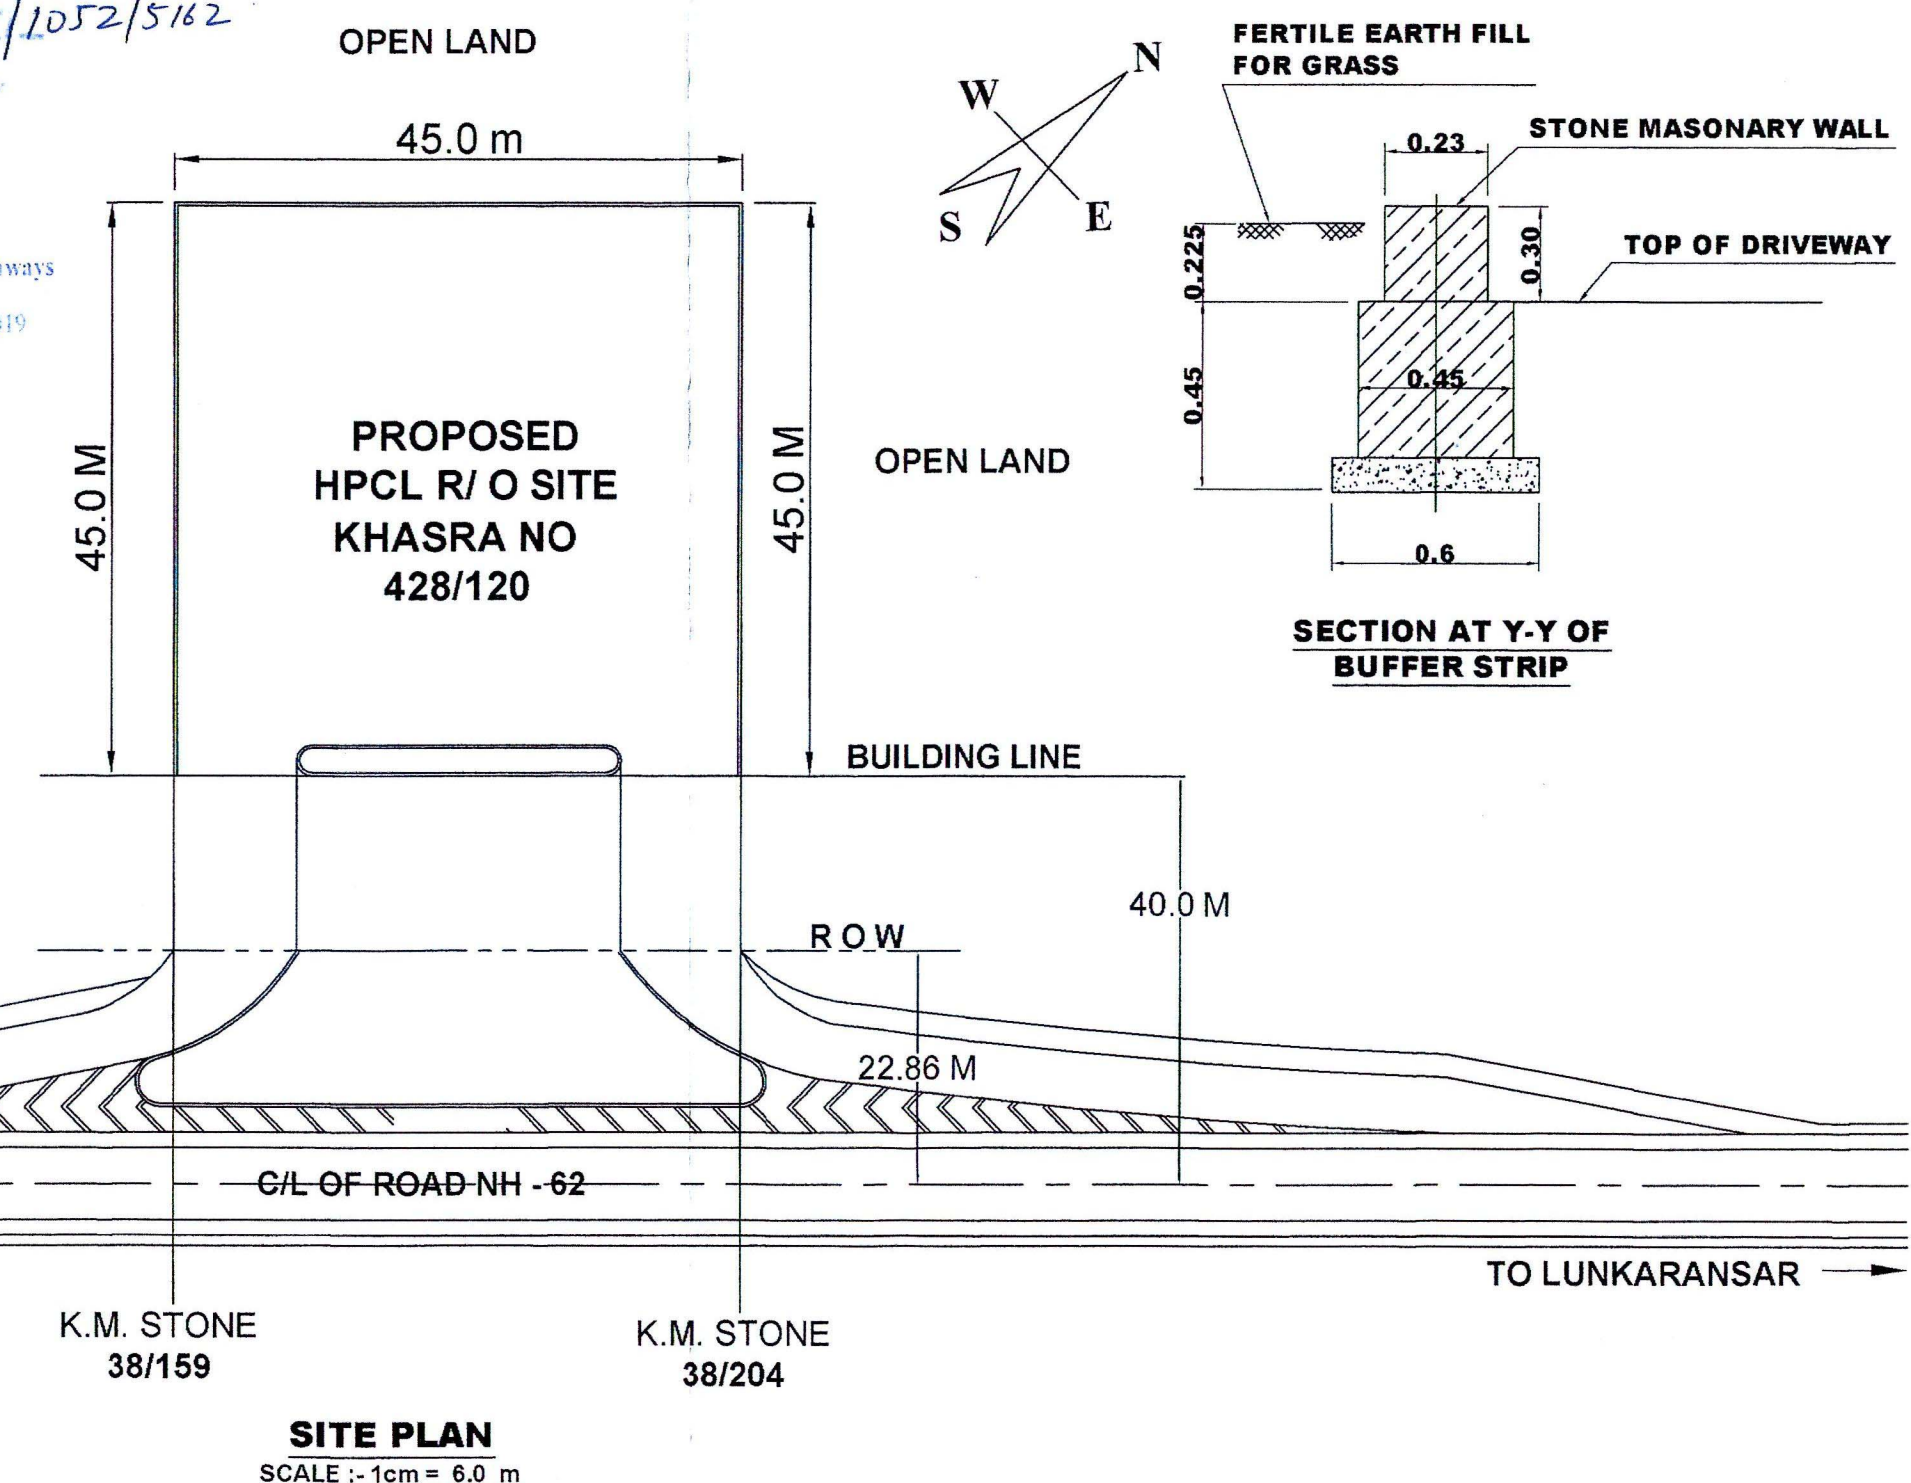
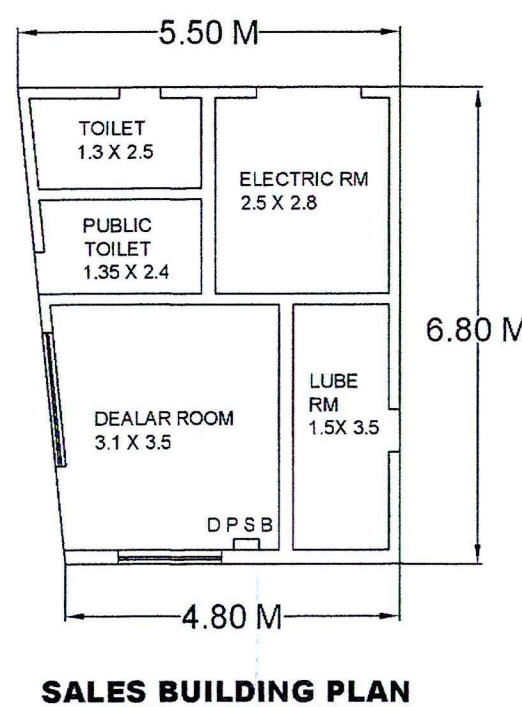
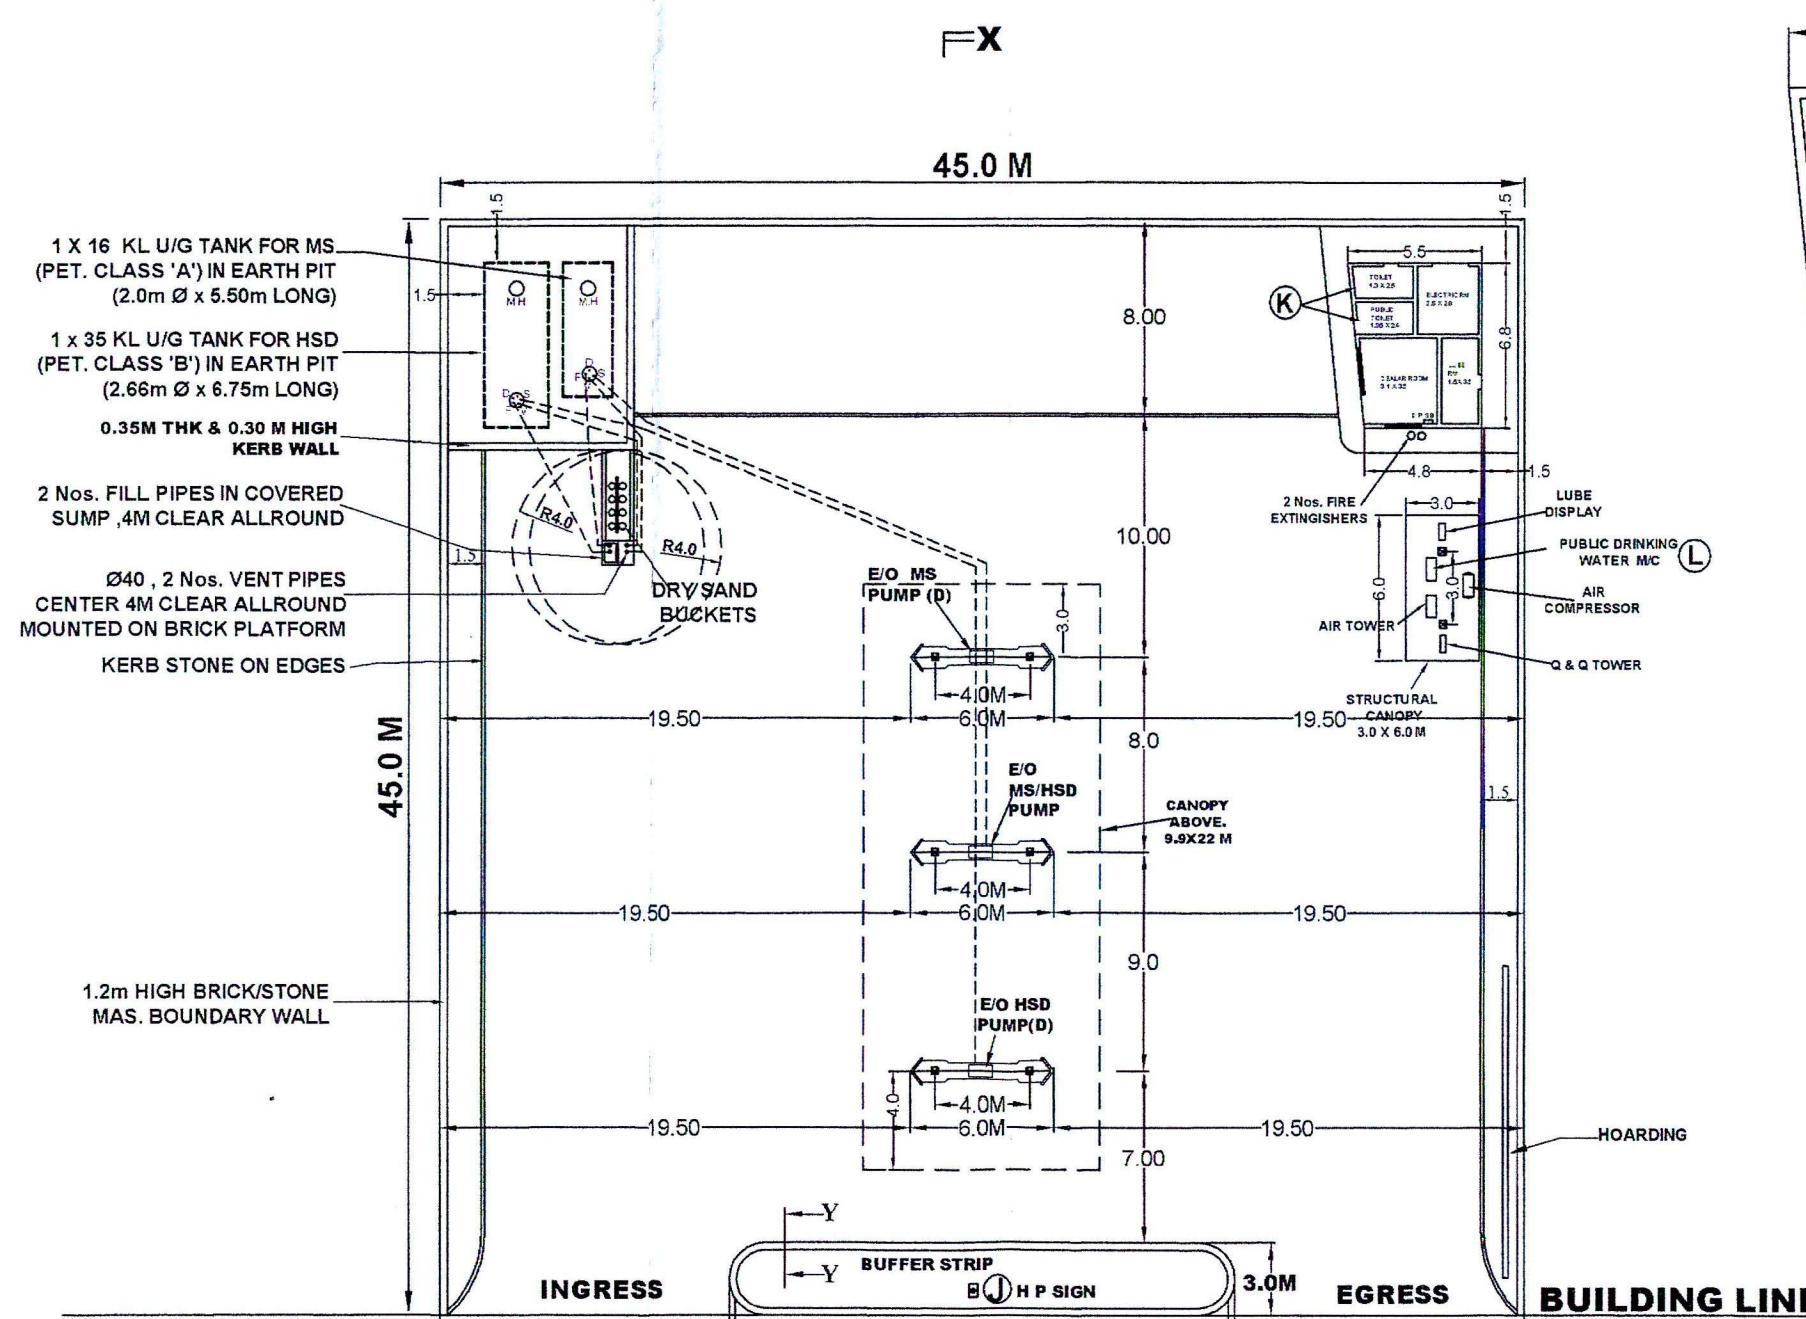
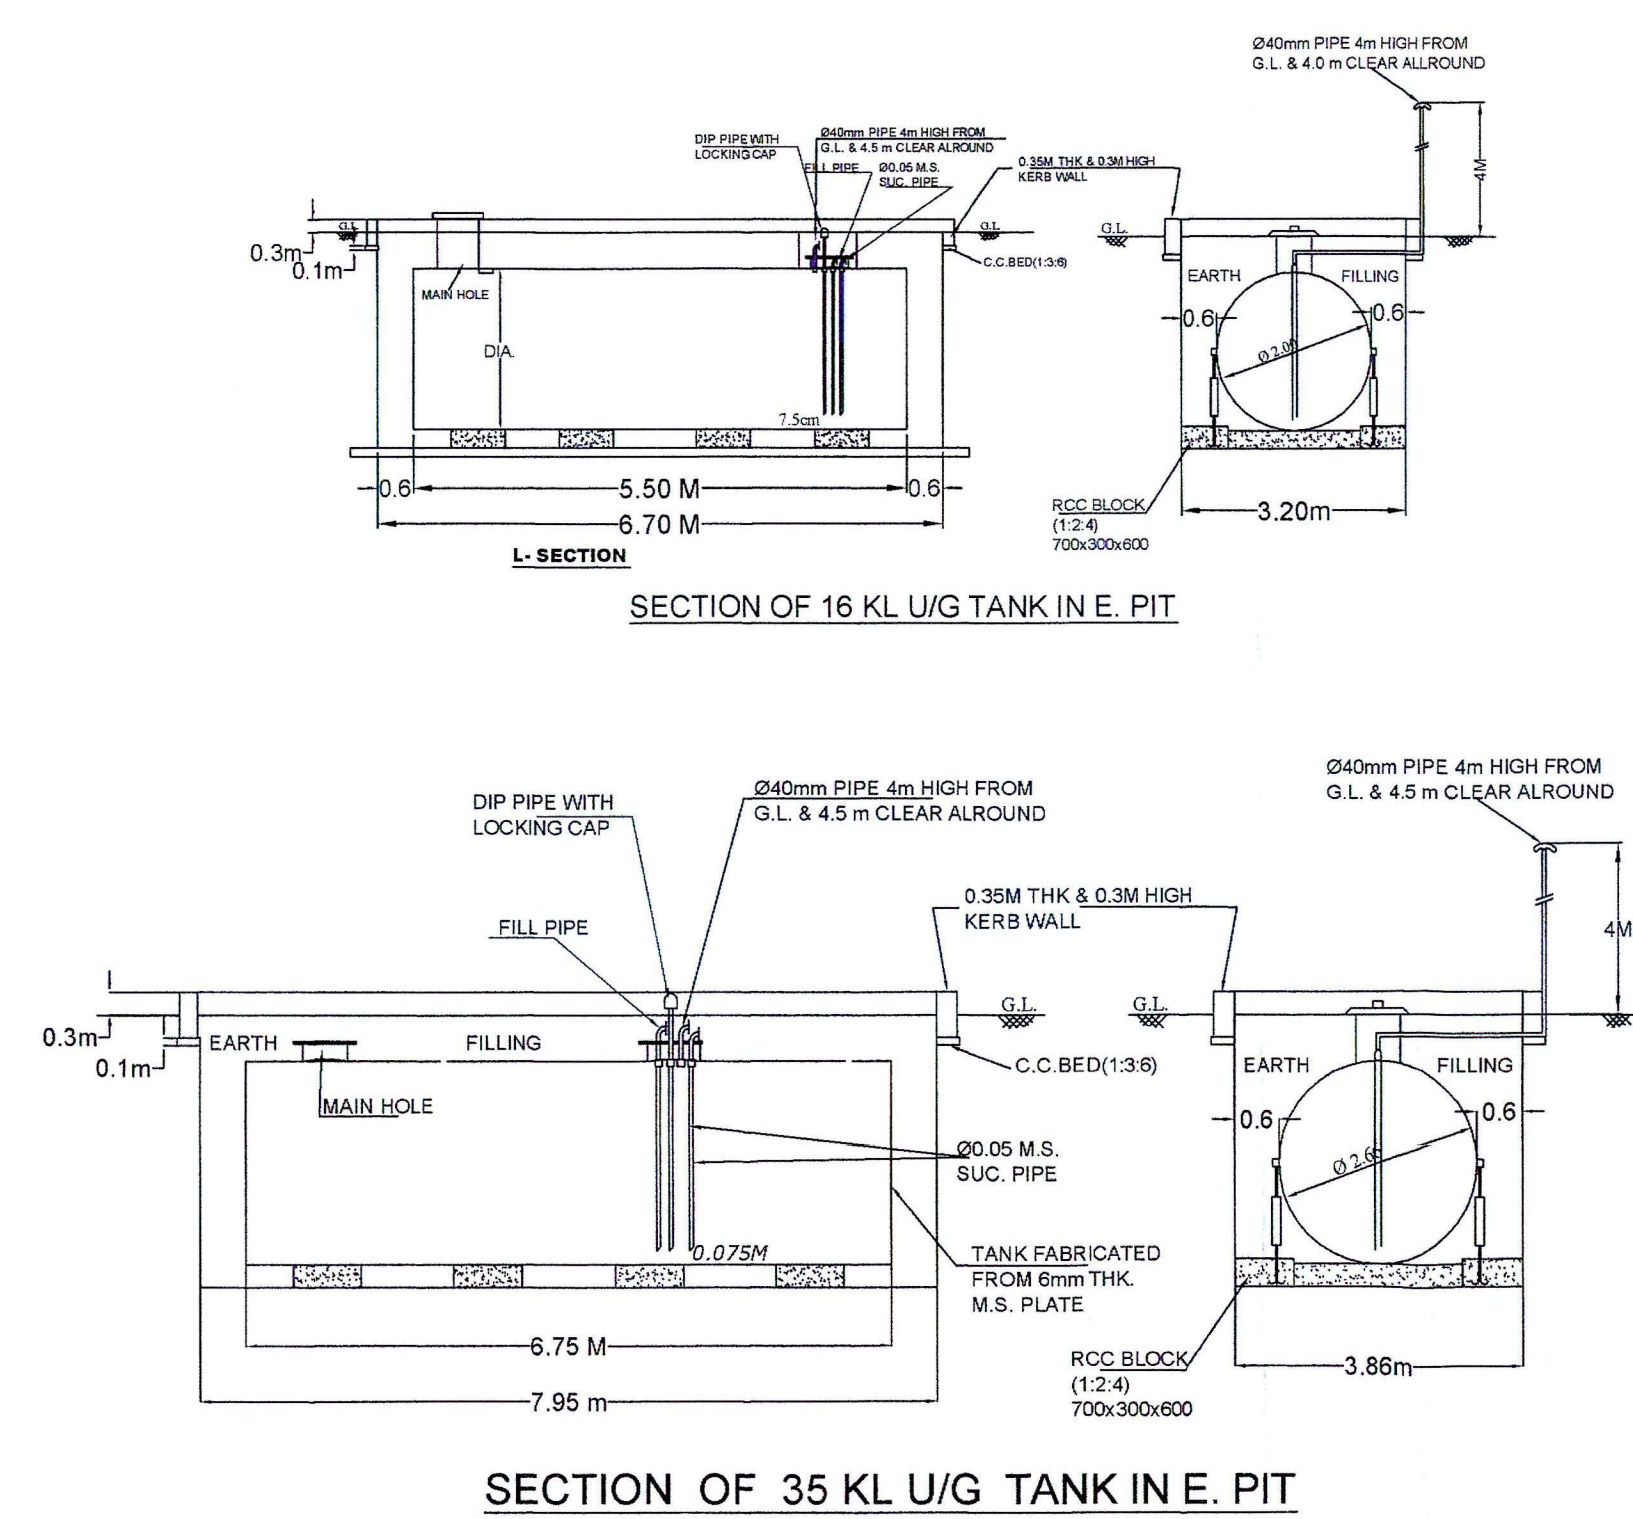


(A) FUEL STATION AHEAD AT 1 KM & 500M	(B) FUEL STATION	(C) FUEL STATION AHEAD	(D) GIVEWAY	(E) ONEWAY	(F) NO ENTRY	(G) COMPULSORY DIRECTION CONTROL	(H) NO RIGHT TURN	(I) NO LEFT TURN	(J) HPCL SIGN BOARD	(K) PUBLIC TOILET	(L) PUBLIC DRINKING WATER M/C
---------------------------------------	------------------	------------------------	-------------	------------	--------------	----------------------------------	-------------------	------------------	---------------------	-------------------	-------------------------------

CAP.	PRODUCT	CLASS	QTY.	SIZE			 Dy. General Manager-Retail		 HINDUSTAN PETROLEUM CORP. LTD. REGIONAL OFFICE, JODHPUR.
35 KL	HSD	(B)	1 No.	Ø 2.66M X 6.75M	HPCL - 35 KL No. P-6 (3) 60 Dt. 18-10-2010			श्री. प्रदीप शर्मा श्री. अशोक कुमार शर्मा प्रबन्धक रिटेल उपमंडल Manager - Retail Upgradation हिन्दुस्तान पेट्रोलियम कॉर्पोरेशन लि. हिन्दुस्तान पेट्रोलियम कॉर्पोरेशन लि. जोधपुर क्षेत्रीय कार्यालय, जोधपुर (रेटेल) Jodhpur Retail Region, Jodhpur (Rtl)	SUBJECT :-
16 KL	MS	(A)	1 No.	Ø 2.0M X 5.50M	HPCL - 16 KL No. P6 (3) 60 Dt. 6-10-2005				
STRUCTURAL CANOPY 9.9M X 24 M = 237.60 SQ. Mtrs.									SITE & LAYOUT PLAN OF H.P.C.L. RETAIL OUTLET ON (NH-62) BIKANER - LUNKARANSAR ROAD AT VILLAGE :- KISTURIYA TEHSIL :- LUNKARANSAR DISTRICT :- BIKANER
D. UNIT	CLASS	QTY.	DRAWN BY						
HSD(D)	(B)	1 No.	PLOT SIZE		45.0 x 45.0 M				
MS/HSD	(A/B)	1 No.	KHASRA No.		428/120	DATE	REV. NO.	BRIEF RECORD	
MS(D)	(A)	1 No.	LICENCE No.					INITIAL	
					R E V I S I O N				
					SCALE	SCALE AS SHOWN	NO CROSSED OUT ARE SUPERSEDED DRAWING		
					DRG NO:- JDR/BIKA/KISTURIYA/988				

STAMP & SIG. :-
Duly Constituted Attorney
For Hindustan Petroleum Corporation Ltd.
Krishan Lal
By: General Manager-Retail
HINDUSTAN PETROLEUM CORP. LTD.
REGIONAL OFFICE, JODHPUR.

SUBJECT :-
SITE & LAYOUT PLAN OF H.P.C.L.
RETAIL OUTLET ON (NH-62)
BIKANER - LUNKARANSAR
ROAD AT
VILLAGE :- KISTURIYA
TEHSIL :- LUNKARANSAR
DISTRICT :- BIKANER