


# MAP SHOWING LANDUSE PATTERN OF M/S. SHYAM METALICS AND ENERGY LTD.

SCALE -1:3960

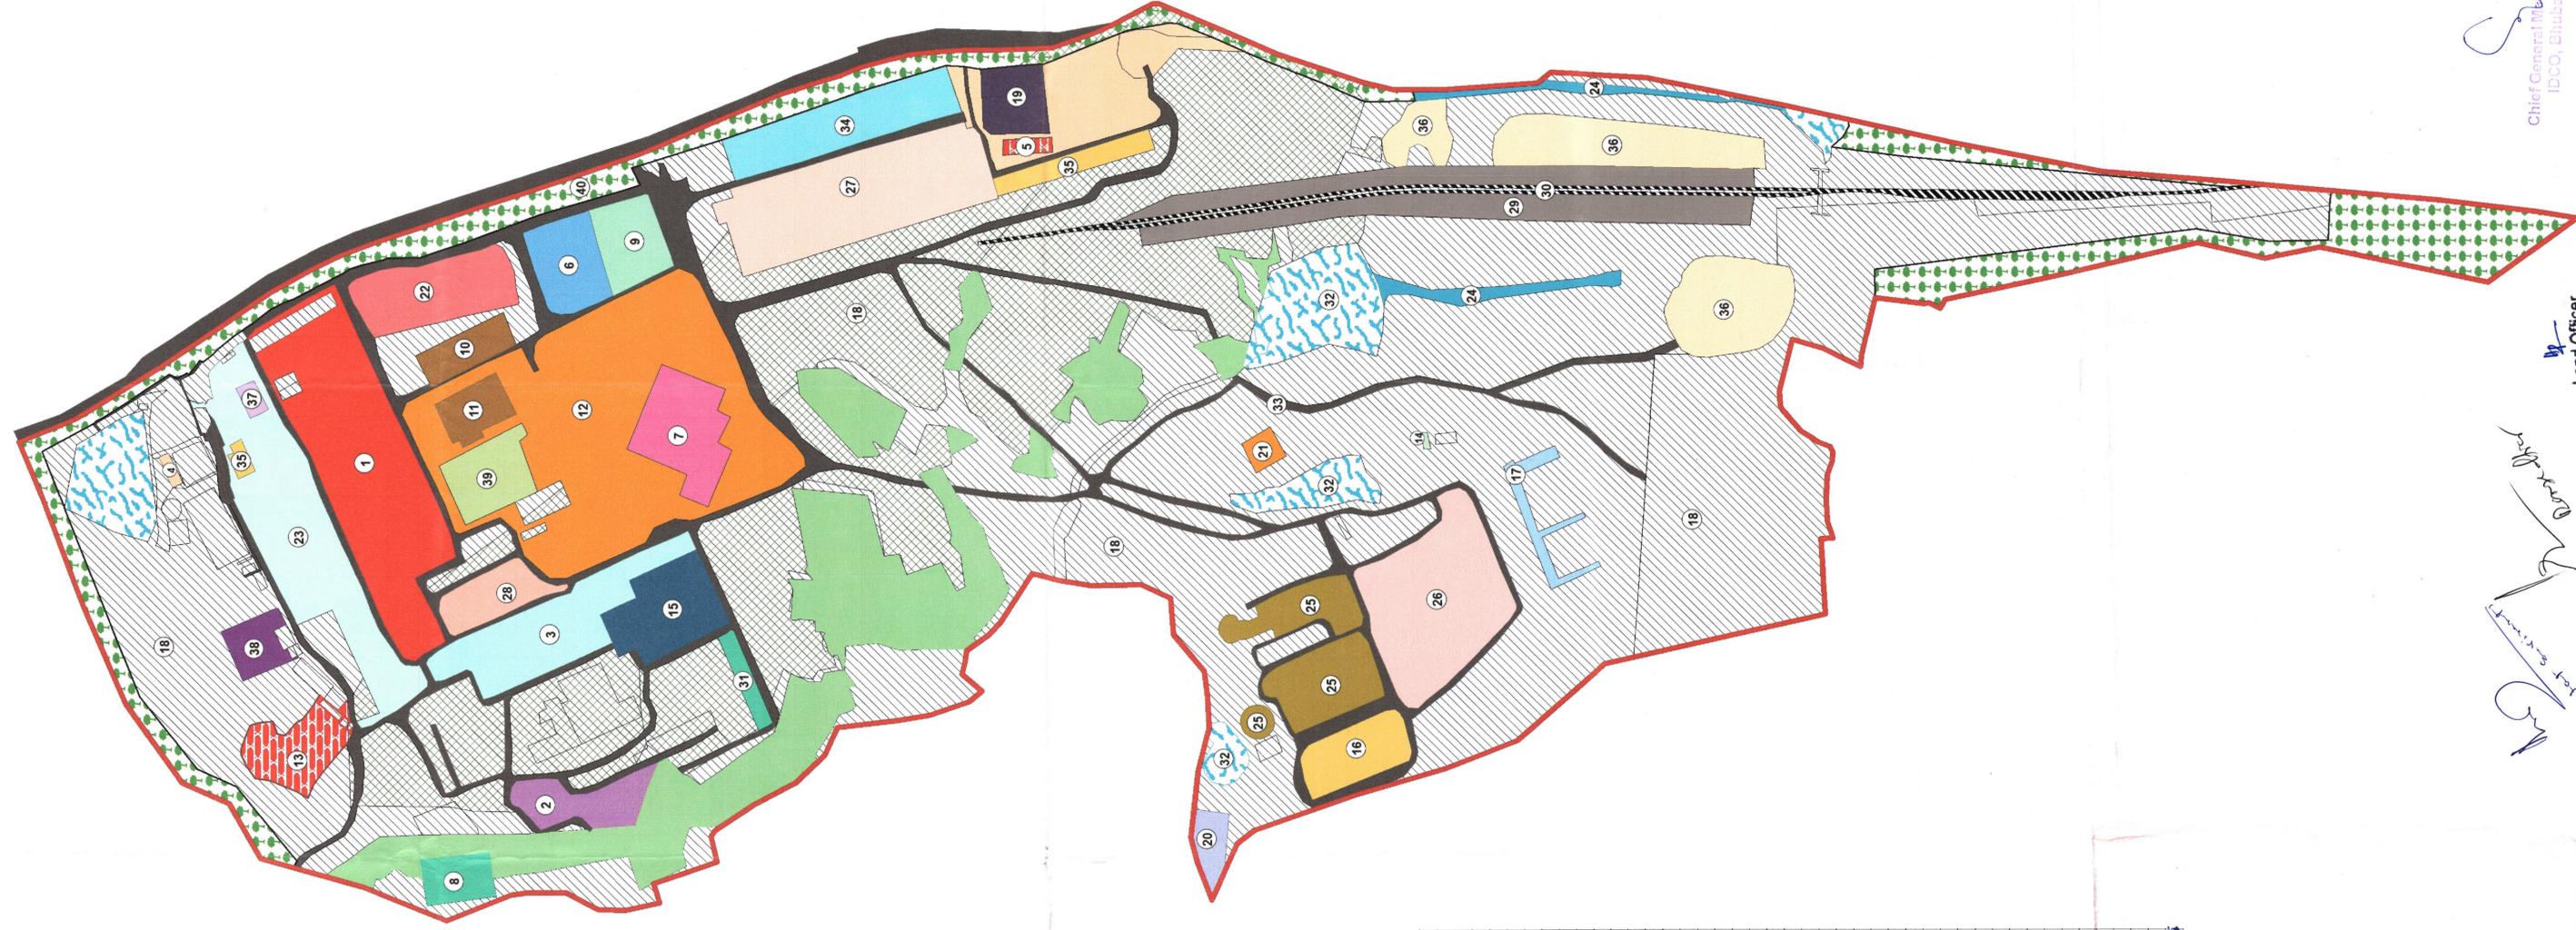

SL No.	LANDUSE CATEGORY	NON-FOREST AREA IN Ha.	FOREST AREA IN Ha.
1	100 TPD DRI	3.608	0
2	TPD DRI PROJECT	0.629	0
3	MVA FERRO ALLOY	1.601	0
4	ADMIN BUILDING	0.045	0
5	CANTEEN	0.093	0
6	CENTRAL STORE	0.728	0
7	CHP SHED	1.027	0
8	SMS-1	0.386	0.208
9	COAL AREA	0.634	0
10	COAL SHED-2	0.403	0
11	COAL SHED-4	0.394	0
12	COAL WASHERY	6.178	0
13	COLONY	0.72	0
14	ETP	0.012	0
15	FERRO RAWMATERIAL SHED	0.988	0
16	FINES SHED	0.705	0
17	FINES UNLOADING SYSTEM	0.297	0
18	PLANT SITE	54.309	0.247
19	GUEST HOUSE	0.513	0
20	DISPOSAL	0.276	0
21	HUTMENT	0.134	0
22	IRON LINE	1.152	0
23	MVA FERRO ALLOY	2.74	0
24	NALA	0.679	0
25	PELLET PLANT	1.599	0
26	PGP	2.35	0.025
27	PIPE MILL	2.726	0
28	POWER PLANT	0.551	0
29	RAILWAY SIDING	3.026	0
30	RAILWAY TRACK	0.865	0
31	RAM SLOPE AREA	2.604	0
32	RESERVOIR	0.972	0
33	ROAD	8.312	0.075
34	ROLLING MILL	1.315	0
35	SMS-II	0.455	2.365
36	SOLID WASTE DISPOSAL	3.03	0
37	SPONGE IRON BAGGING SHED	0.079	0
38	SUB STATION	0.354	0
39	TG BUILDING	0.661	0
40	GREEN BELT	9.85	0
<b>TOTAL AREA</b>		<b>117.000</b>	<b>8.35</b>

LEGEND	
NON-FOREST LAND	COAL SHED-2
100 TPD DRI	COAL SHED-4
TPD DRI PROJECT	COAL WASHERY
FERRO ALLOY	COLONY
ADMIN BUILDING	ETP
CANTEEN	FERRO RAWMATERIAL SHED
CENTRAL STORE	FINES SHED
CHP SHED	PROPOSED FOREST AREA TO BE DIVERTED
SMS-1	ALREADY DIVERTED FOREST AREA
COAL AREA	NON-FOREST LAND
DISPOSAL	GUEST HOUSE
HUTMENT	RAILWAY TRACK
IRON LINE	RAM SLOPE AREA
MVA FERRO ALLOY	RESERVOIR
PELLET PLANT	ROAD
PGP	ROLLING MILL
PIPE MILL	SMS 2
POWER PLANT	SMS-I
RAILWAY SIDING	SOLID WASTE DISPOSAL
GREEN BELT	SPONGE IRON BAGGING SHED
	SUB STATION
	TG BUILDING

*Contract Engineer*  
*Chief Officer*

Land Officer  
IDCO, Bhubaneswar

Chief General Manager (Land)  
IDCO, Bhubaneswar