


CONSTRUCTION OF NEW R.O.B. ON TUWA MEHLOL VEJALPORE ROAD K.M. 16/100 TO 17/500  
( AT L.C. NO 41 RAIL WAY CROSSING ) DIST. PANCHMAHAL IN GUJARAT STATE

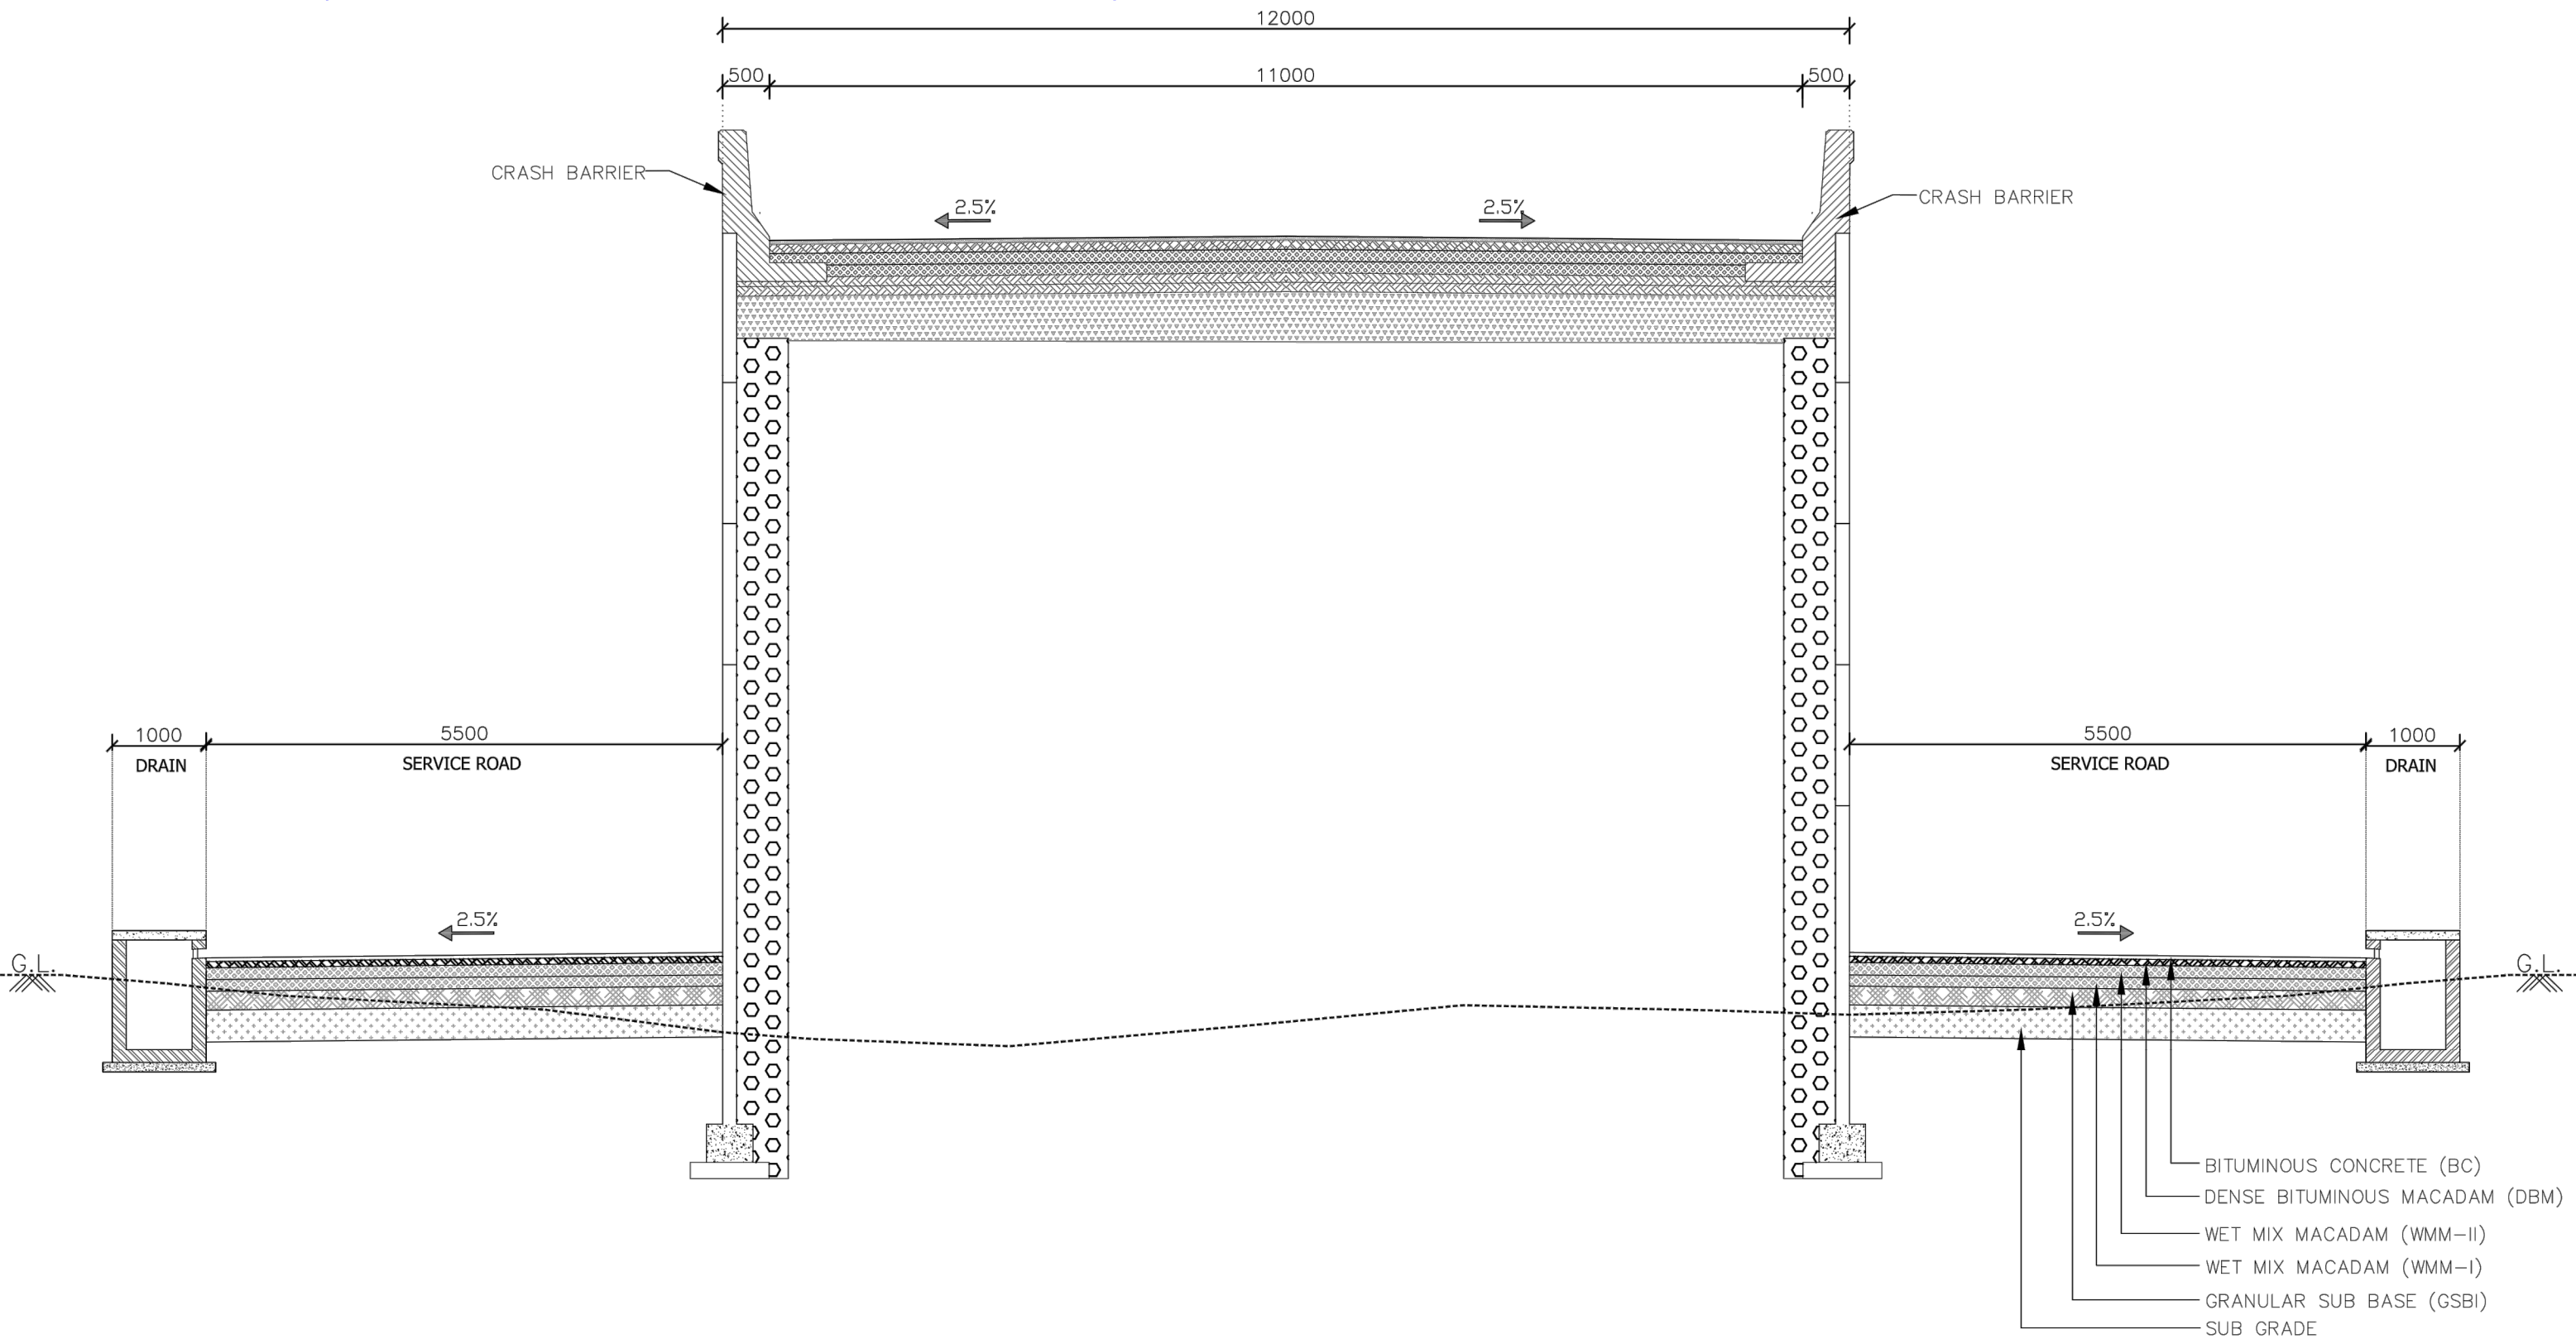

DEPUTY EXECUTIVE ENGINEER  
GODHARA ( R & B ) SUB DIVISION  
GODHARA

EXECUTIVE ENGINEER  
GODHARA ( R & B ) DIVISION  
GODHARA

CLIENT : Roads and Buildings Department Government of Gujarat	CONCESSIONAIRE : GRICL RAIL BRIDGE DEVELOPMENT CO. LTD.	PROJECT : DEVELOPMENT OF ROB AT LC NO - 41 ON VADODARA GODHRA SECTION BETWEEN RAILWAY ON HARKUNDI-VEJALPUR ROAD	DESIGN CONSULTANT: IL&FS Transportation IL&FS Transportation Networks Limited	DRAWN BY : K.C.		TITLE : TYPICAL CROSS SECTION FOR ROB AT LC-41 HARKUNDI-VEJALPUR
				DESIGNED BY : P.P.	DRG. NO. : LC-41/TCS-01	
REV.	DATE	DESCRIPTION	FOR REVIEW	CHECKED BY : A.B.M.	APPROVED BY : H.R.B.	REVISION :
				RECOMMENDED BY : A.R.M.	SCALE : -	