


CONSTRUCTION OF NEW R.O.B. ONKALOL PANDU THASRA ROAD K.M. 1/500 TO 2/400
(AT L.C. NO 32 RAIL WAY CROSSING) DIST. PANCHMAHAL IN GUJARAT STATE

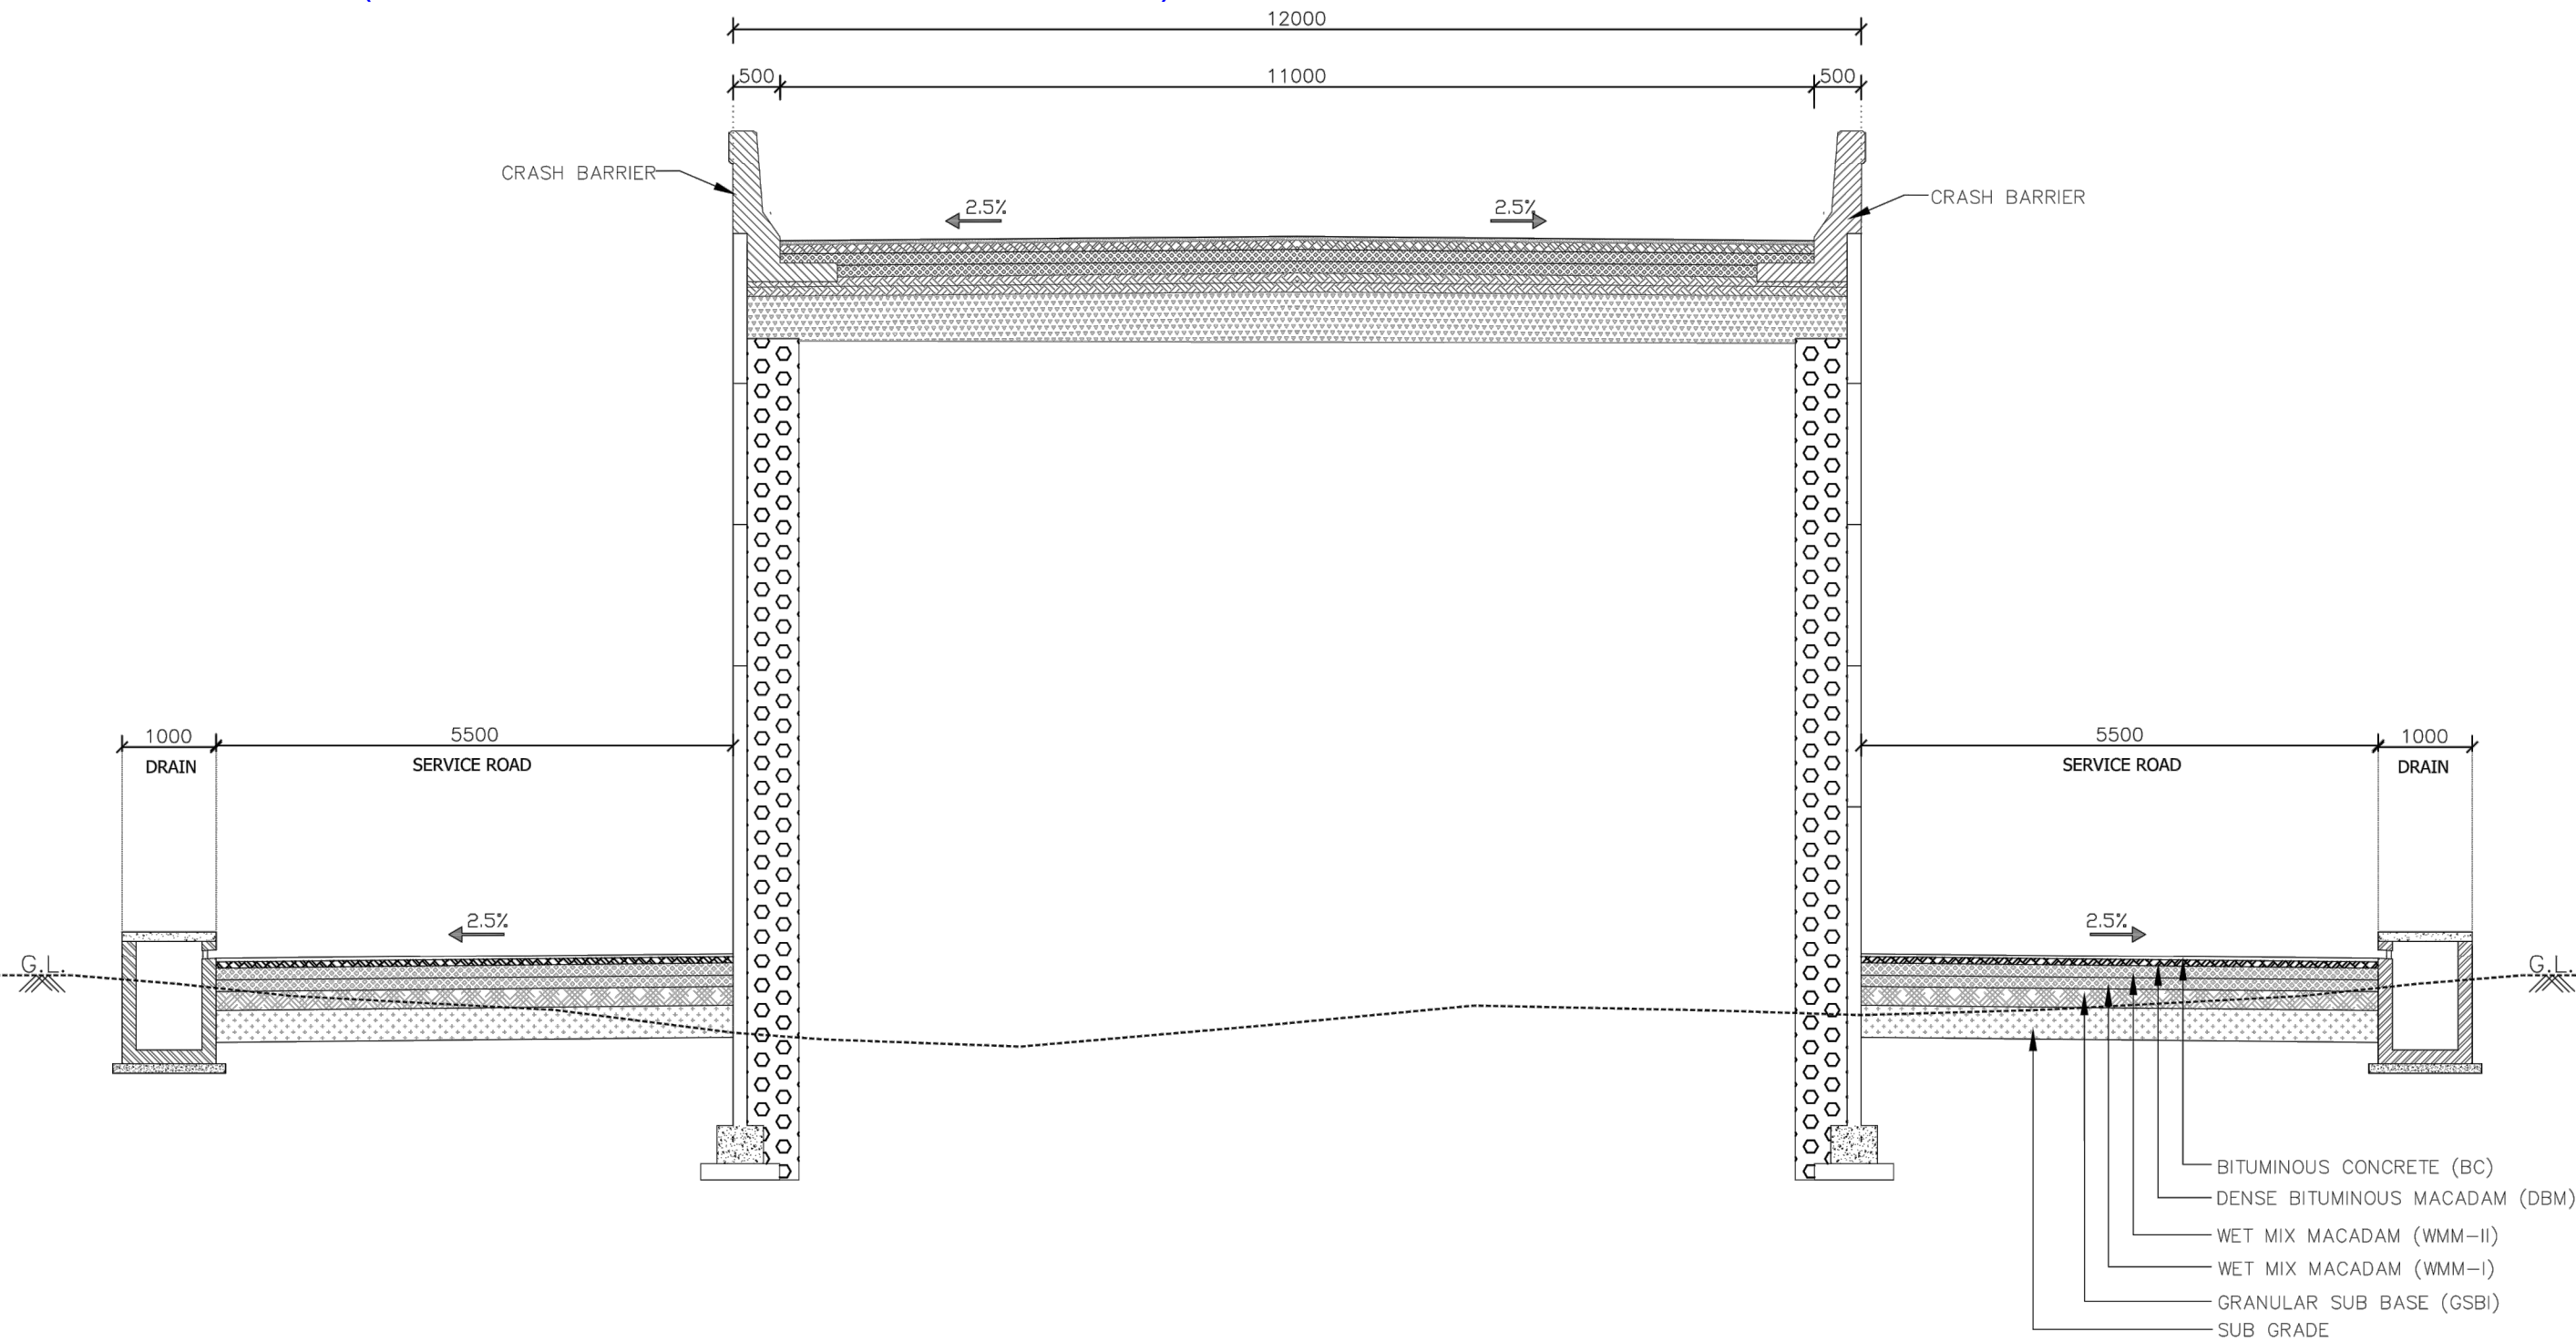

DEPUTY EXECUTIVE ENGINEER
HALOL (R & B) SUB DIVISION
HALOL

EXECUTIVE ENGINEER
GODHARA (R & B) DIVISION
GODHARA

CLIENT :
Roads and Buildings Department
Government of Gujarat

CONCESSIONAIRE :
GRICL
RAIL BRIDGE DEVELOPMENT CO. LTD.

DESIGN CONSULTANT:
IL&FS Transportation
IL&FS Transportation Networks Limited

RO	10/03/2015	FOR REVIEW
REV.	DATE	DESCRIPTION
DRAWN BY : K.G. DESIGNED BY : P.P. CHECKED BY : A.B.M. RECOMMENDED BY : A.R.M. APPROVED BY : H.R.B. SCALE : --		

DRG. NO. :	LC-41/TCS-01
REVISION :	