


LAYOUT PLAN FOR CONSTRUCTION OF ROAD FROM RAMNAGAR TO BASANTGARH (PHASE - II) (L= 11.0 KM)

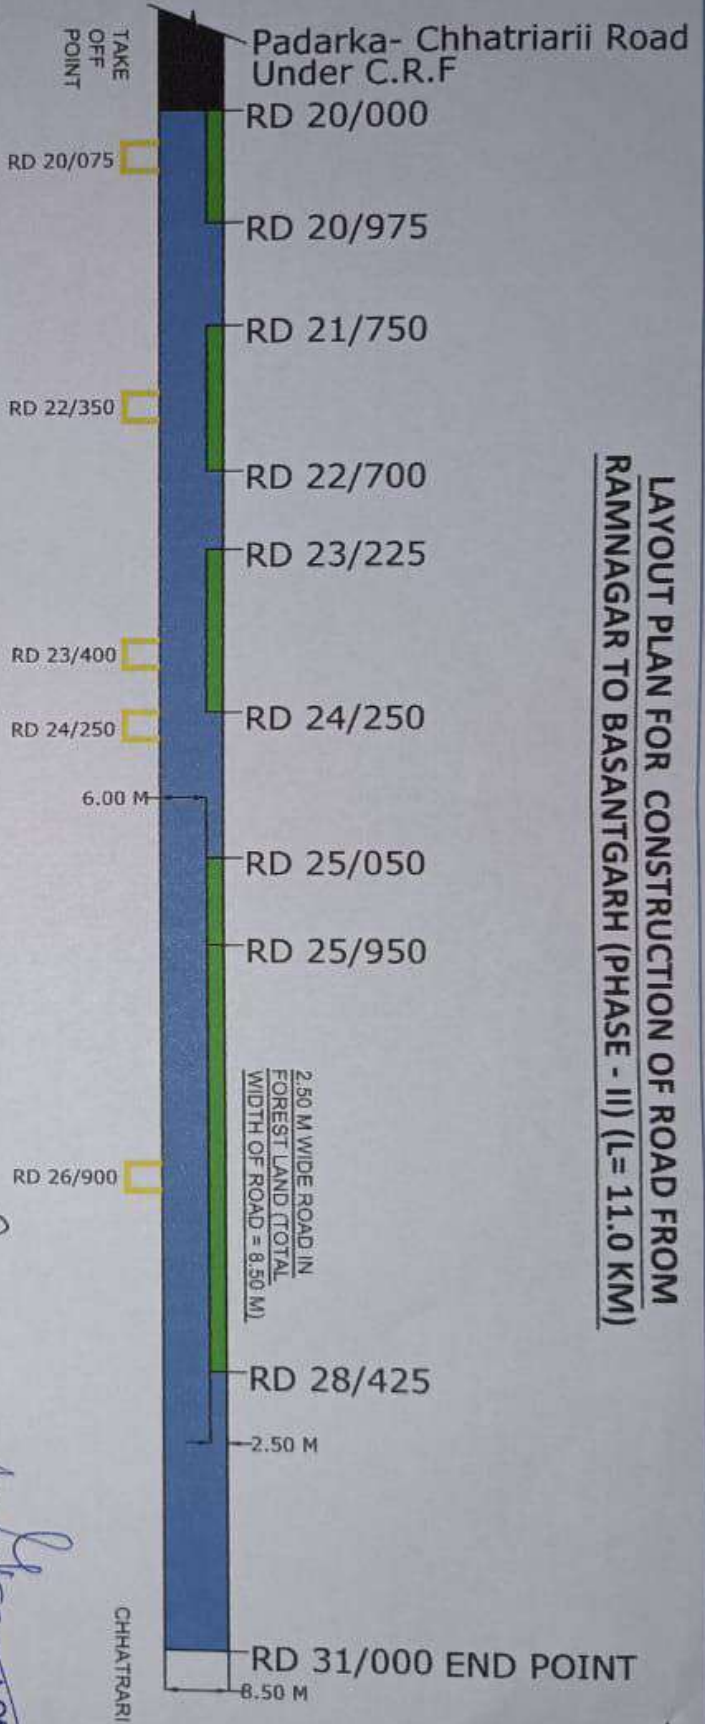

Forest Compartment No.	RD From To	Length in meters	Width of road (in meters)	Area in sq. mt.
------------------------	------------	------------------	---------------------------	-----------------

70/Bgh	20/000 to 20/975	975	2.50	2437.50
	Area under mulba dumping at RD 20/075 (40 m x 20 m)			800.00
	Total area of compartment No. 70/Bgh			3237.50

	21/750 to 22/700	950	2.50	2375
	23/225 to 24/250	1025		2562.5
	25/050 to 25/950	900		2250.00
	Area under Mulba dumping (3 sites)			800.00
	RD 22/350 (40 m x 20 m)			800.00
	RD 23/400 (40 m x 20 m)			800.00
	RD 24/250 (40 m x 20 m)			800.00
	Total area of compartment No. 69b/Bgh			9587.5

68c/Bgh	25/950 to 28/425	2475	2.50	6187.50
	Area under mulba dumping (01 site & zig zag)			809
	Total area of compartment No. 68c/Bgh			6996.5

	G. Total of area			1.9820
--	-------------------------	--	--	---------------

W.D. (R & B) Sub Division
Ramnagar

Executive Engineer
W.D. (R & B) Division
Udhampur

Divisional Forest Officer
Ramnagar Forest Division

TOTAL LENGTH OF ROAD	11.00 KM
PASSING THROUGH FOREST	6.328 KM
PROPOSED ROAD WIDTH	8.50 M
ROAD TO BE WINDENING	2.50 M
EXISTING ROAD WIDTH	6.00 M

LEGEND:-

1. FOREST LAND	
2. NON FOREST LAND	
3. DUMPING POINT	

Range Forest Officer
Basantgarh