


Name of Work :- Key Plan for Source Augmentation & Improvement of LWSS Kathwari & Its adjoining Villages in GP Bir , Bari Gumanoo , sadhyana, Sehli , Sai , Kashan , Sadoh and tarnoh in Tehsil sadar Distt Mandi (H.P.)

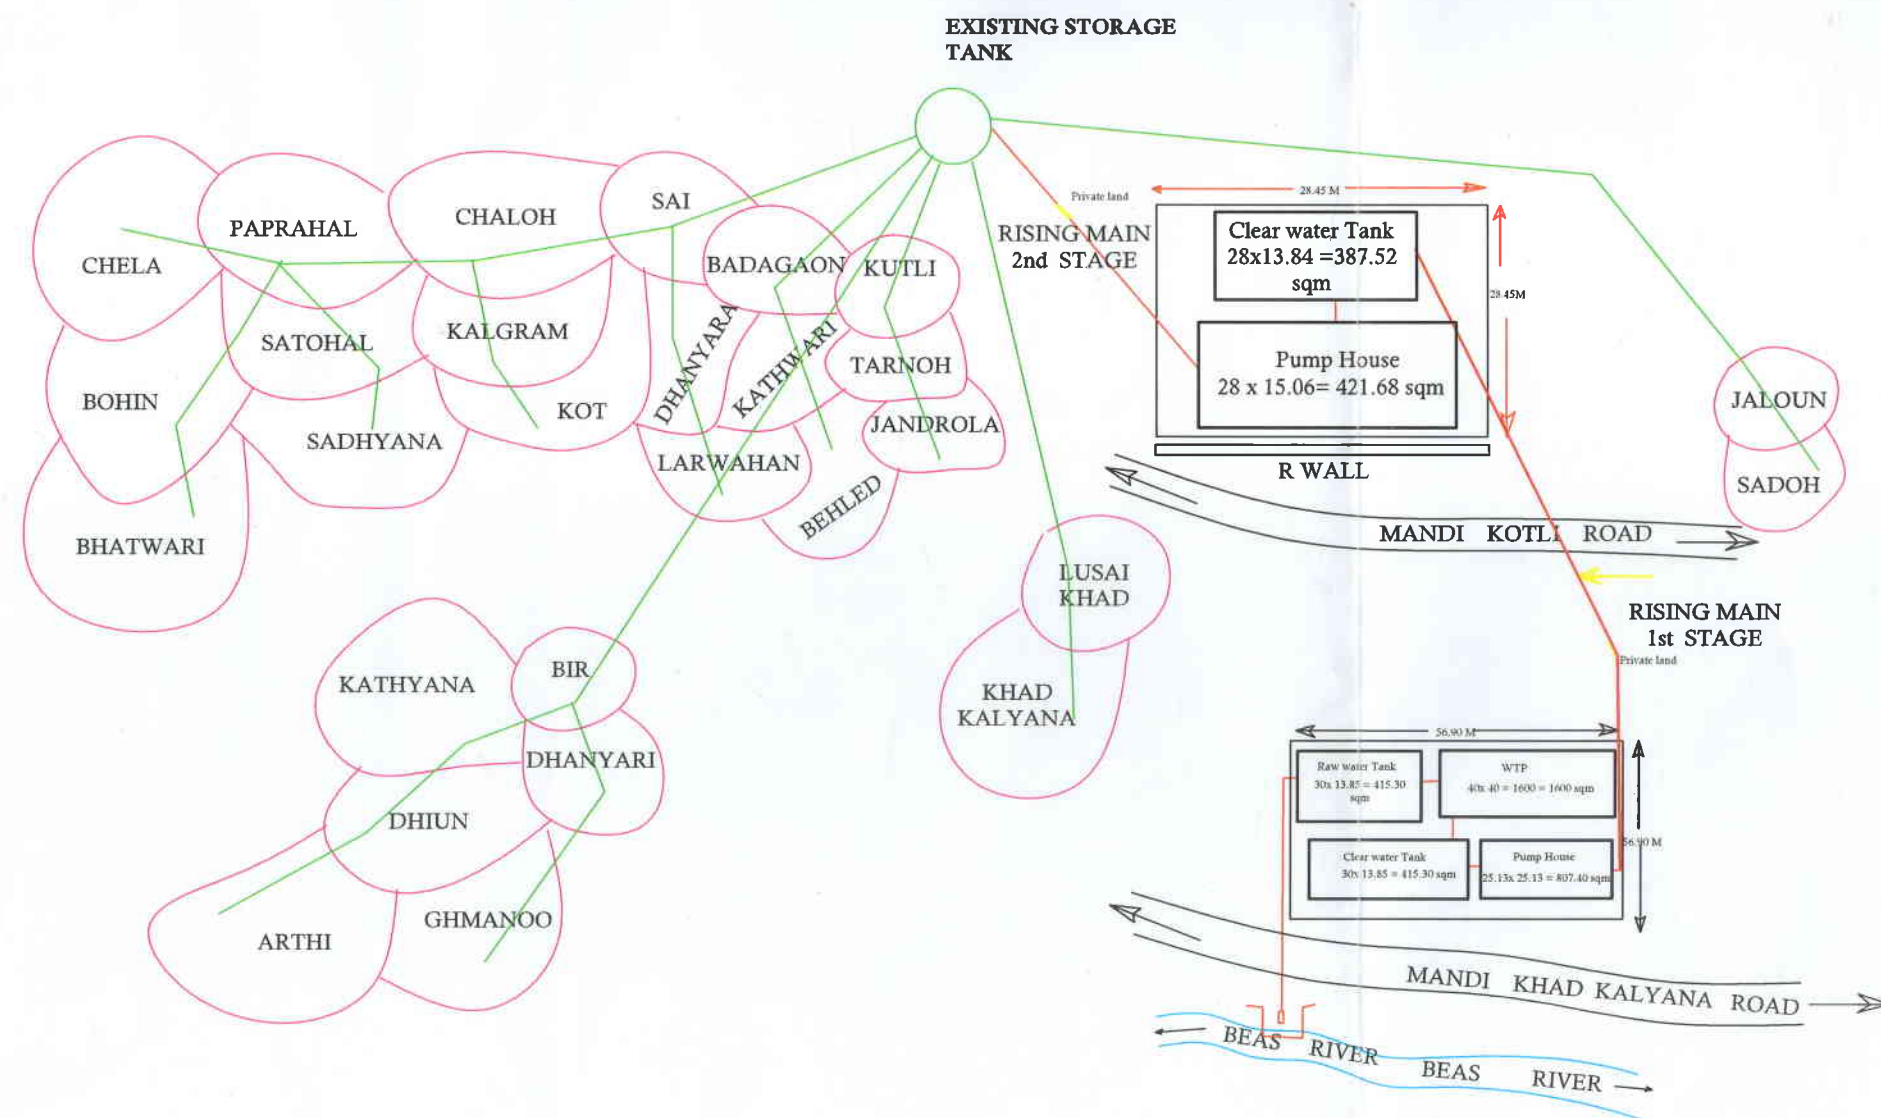

REFERENCE	
Raw Water Tank 1st Stage	30x13.85 = 415.30 sqm
Water Treatment Plant	40x40 = 1600 sqm
Clear Water Tank 1st Stage	30x13.85 = 415.30 sqm
Pump House 1st Stage	25.13x25.13 = 807.40 sqm
Total 1st Stage Area	3238 sqm {0.3238 Hect}
Pump House 2nd Stage	28 x 13.84 = 387.52 sqm
Clear Water Tank 2nd Stage	28 x 15.06 = 421.68 sqm
Total 2nd Stage Area	809 sqm {0.0809 Hect}
Rising Main 1st to Delivery Tank in Forest Land	1944.66x0.60 = 1167 sqm
G/Total	5214 sqm = 0.5214 Hect
Rising Main in Private Land	472x0.60 = 283 sqm {0.0283 Hect}
Rising Main	
WTP , Raw water tank, Clear Water tank , Pump House	
Road	
Nallah / River	
Villages	
Existing Pipe Line	
Private land	

Assistant Engineer
Jal Shakti Sub Division
Saigaloo, Distt. Mandi (H.P.)

Executive Engineer,
Jal Shakti Division Mandi.

Deputy Conservator of Forests
Mandi Forest Division, Mandi (H.P.)