


LAYOUT PLAN OF LAYING DI PIPE LINE ALONG SOHNA - SAMEYPUR ROAD & CROSSING OF GURUGRAM CANAL

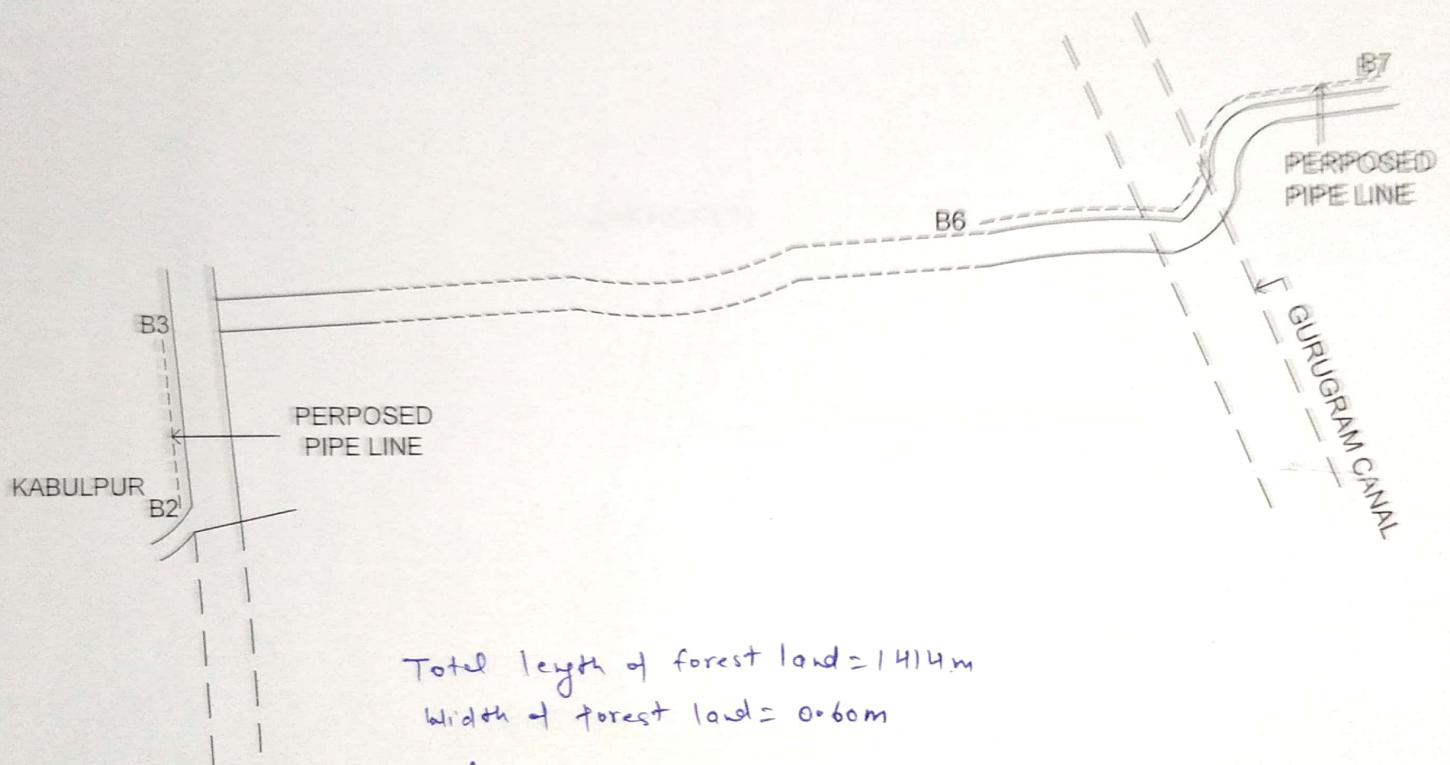

Total length of forest land = 1414m

Width of forest land = 0.60m


Area = 848.4 Sqm

= 0.0849 Ha.

Sub Divisional Engineer
Public Health Engg. Sub Div :
No. 3, Palwal

[Handwritten signature]

LAYOUT PLAN OF LAYING DI PIPE LINE ALONG ZAKHOPUR TO BIJOPUR ROAD

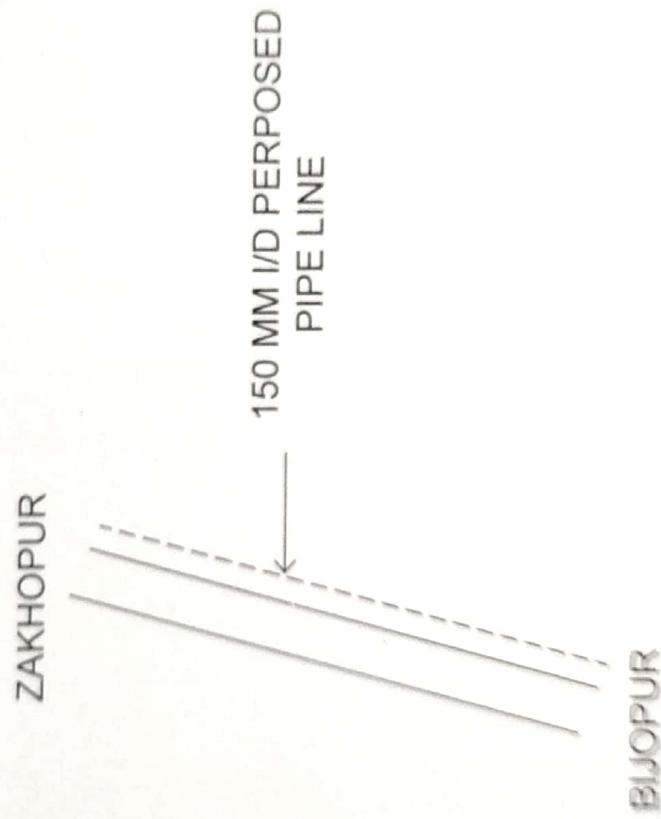

Sub Divisional Engineer
Public Health Engg. Sub
No. 3, P. 14-1