

TOPOSHEET FOR PROPOSED COMPENSATORY AFFORESTATION SCHEME

TOPO SHEET NO. 43K/12


PROPOSED COMPENSATORY
AFFORESTATION AREA



Sadhim

SIA FOREST

SCALE:- 1:50000

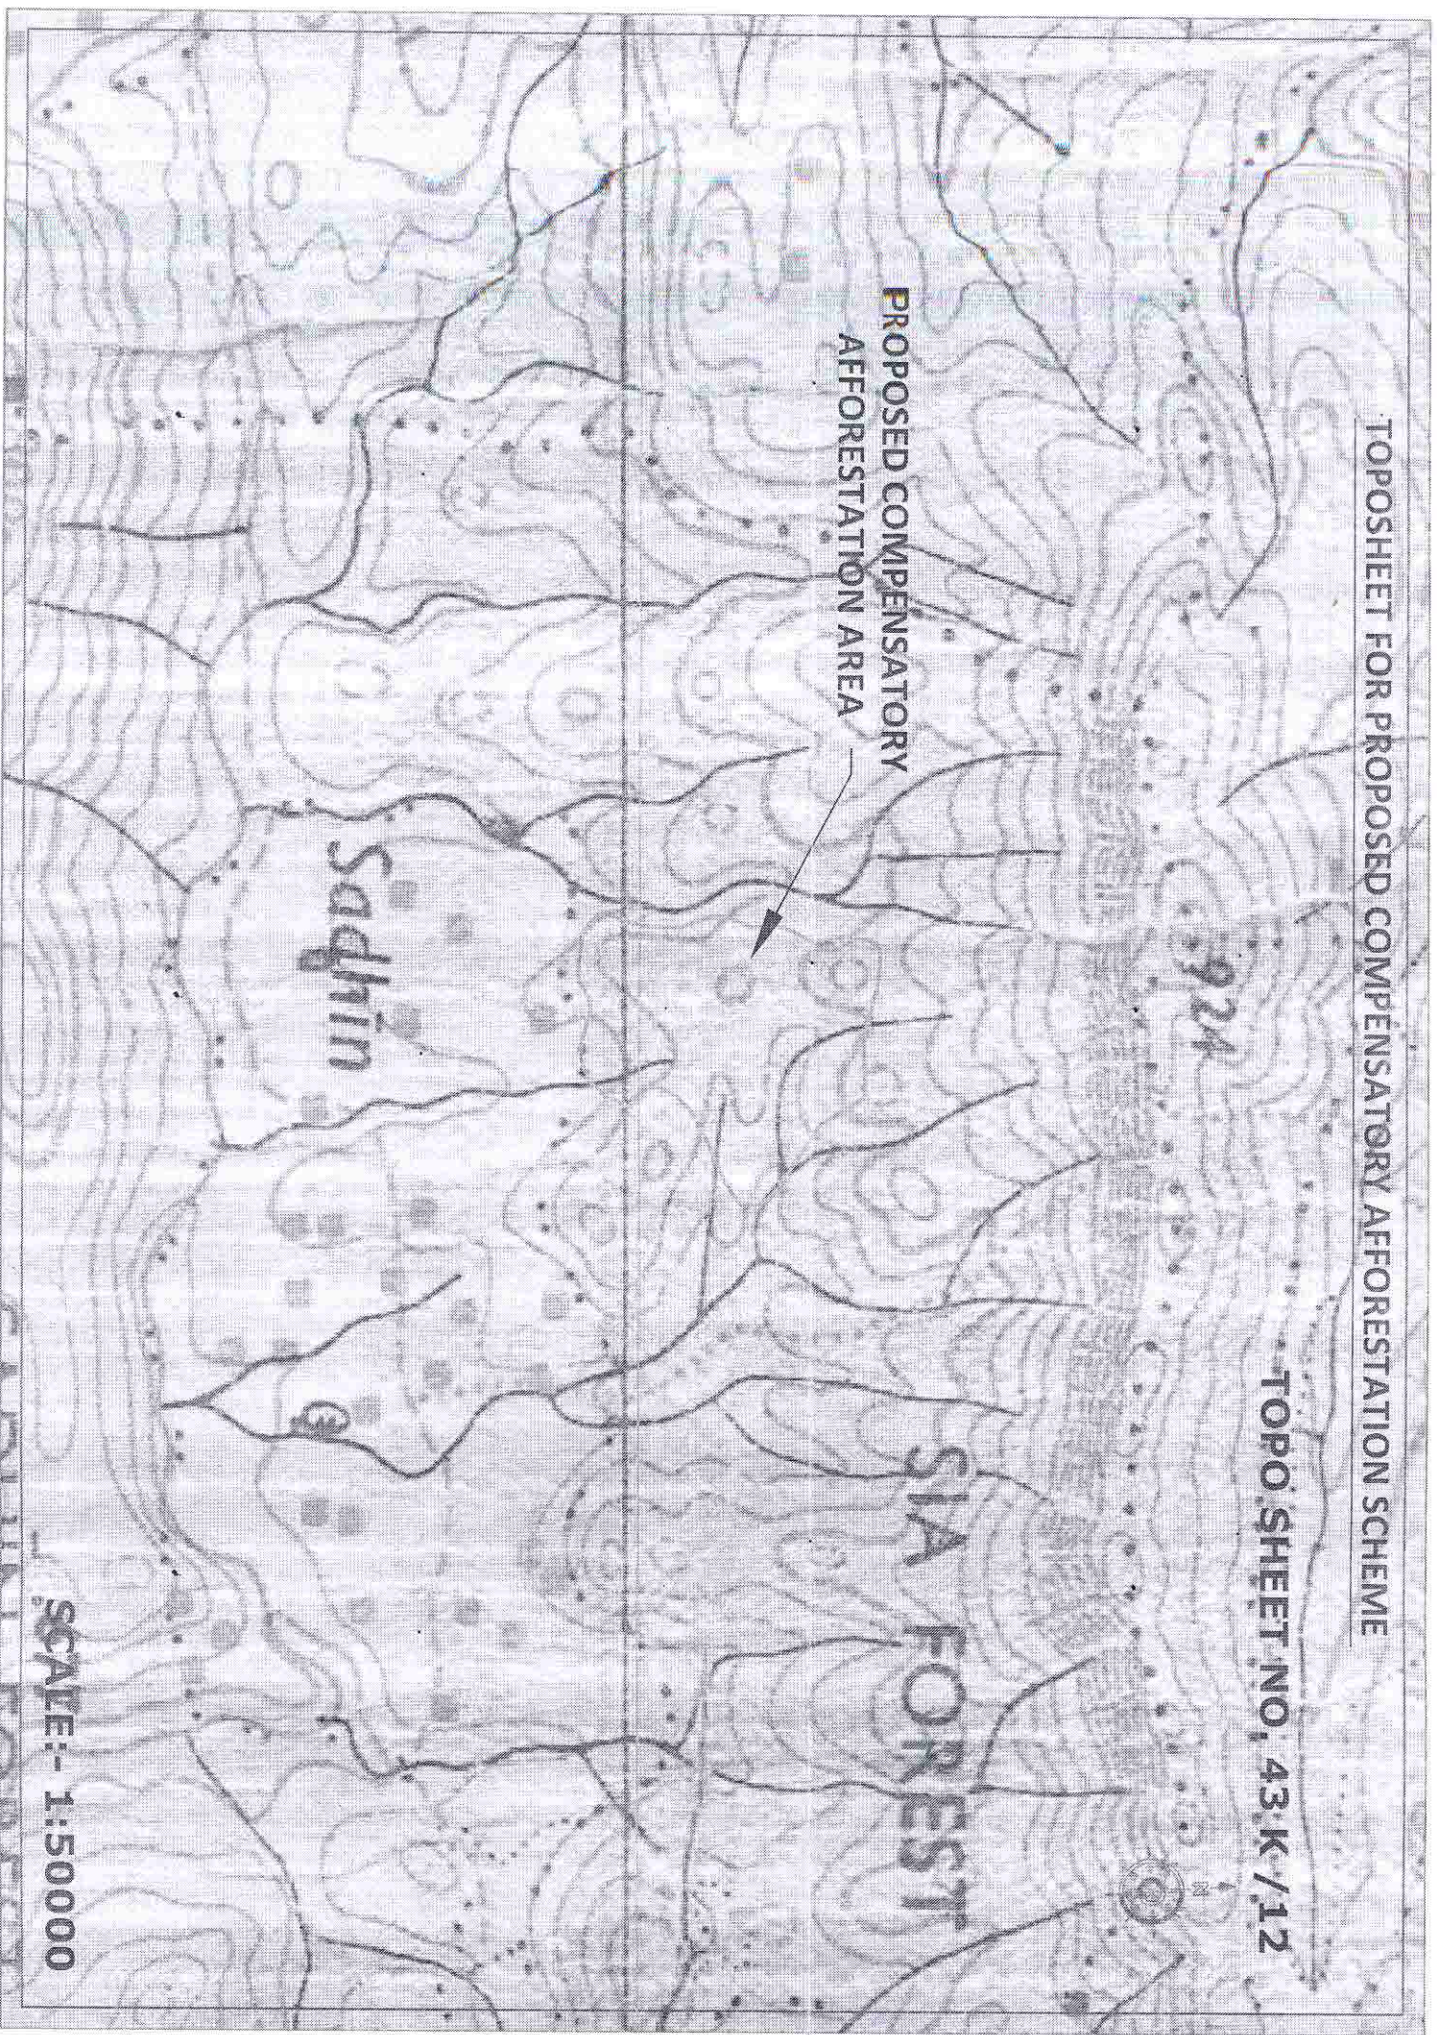

TOPO SHEET FOR PROPOSED COMPENSATORY AFFORESTATION SCHEME

TOPO SHEET NO. 43 K / 12

Chhabra

Dense scr

Sahar

Kahar

Spring

Mari

Dense scrub

PROPOSED COMPENSATORY
AFFORESTATION AREA

Bhajan

520

Mill

Paria

Mari Khad

P.O.
Causeway

SCALE:- 1:50,000

Hospital

