


# LINEAR PLAN OF ROAD FROM H.N.P.P. ROAD TO MALPURA VIA LOKRA MAU ROAD

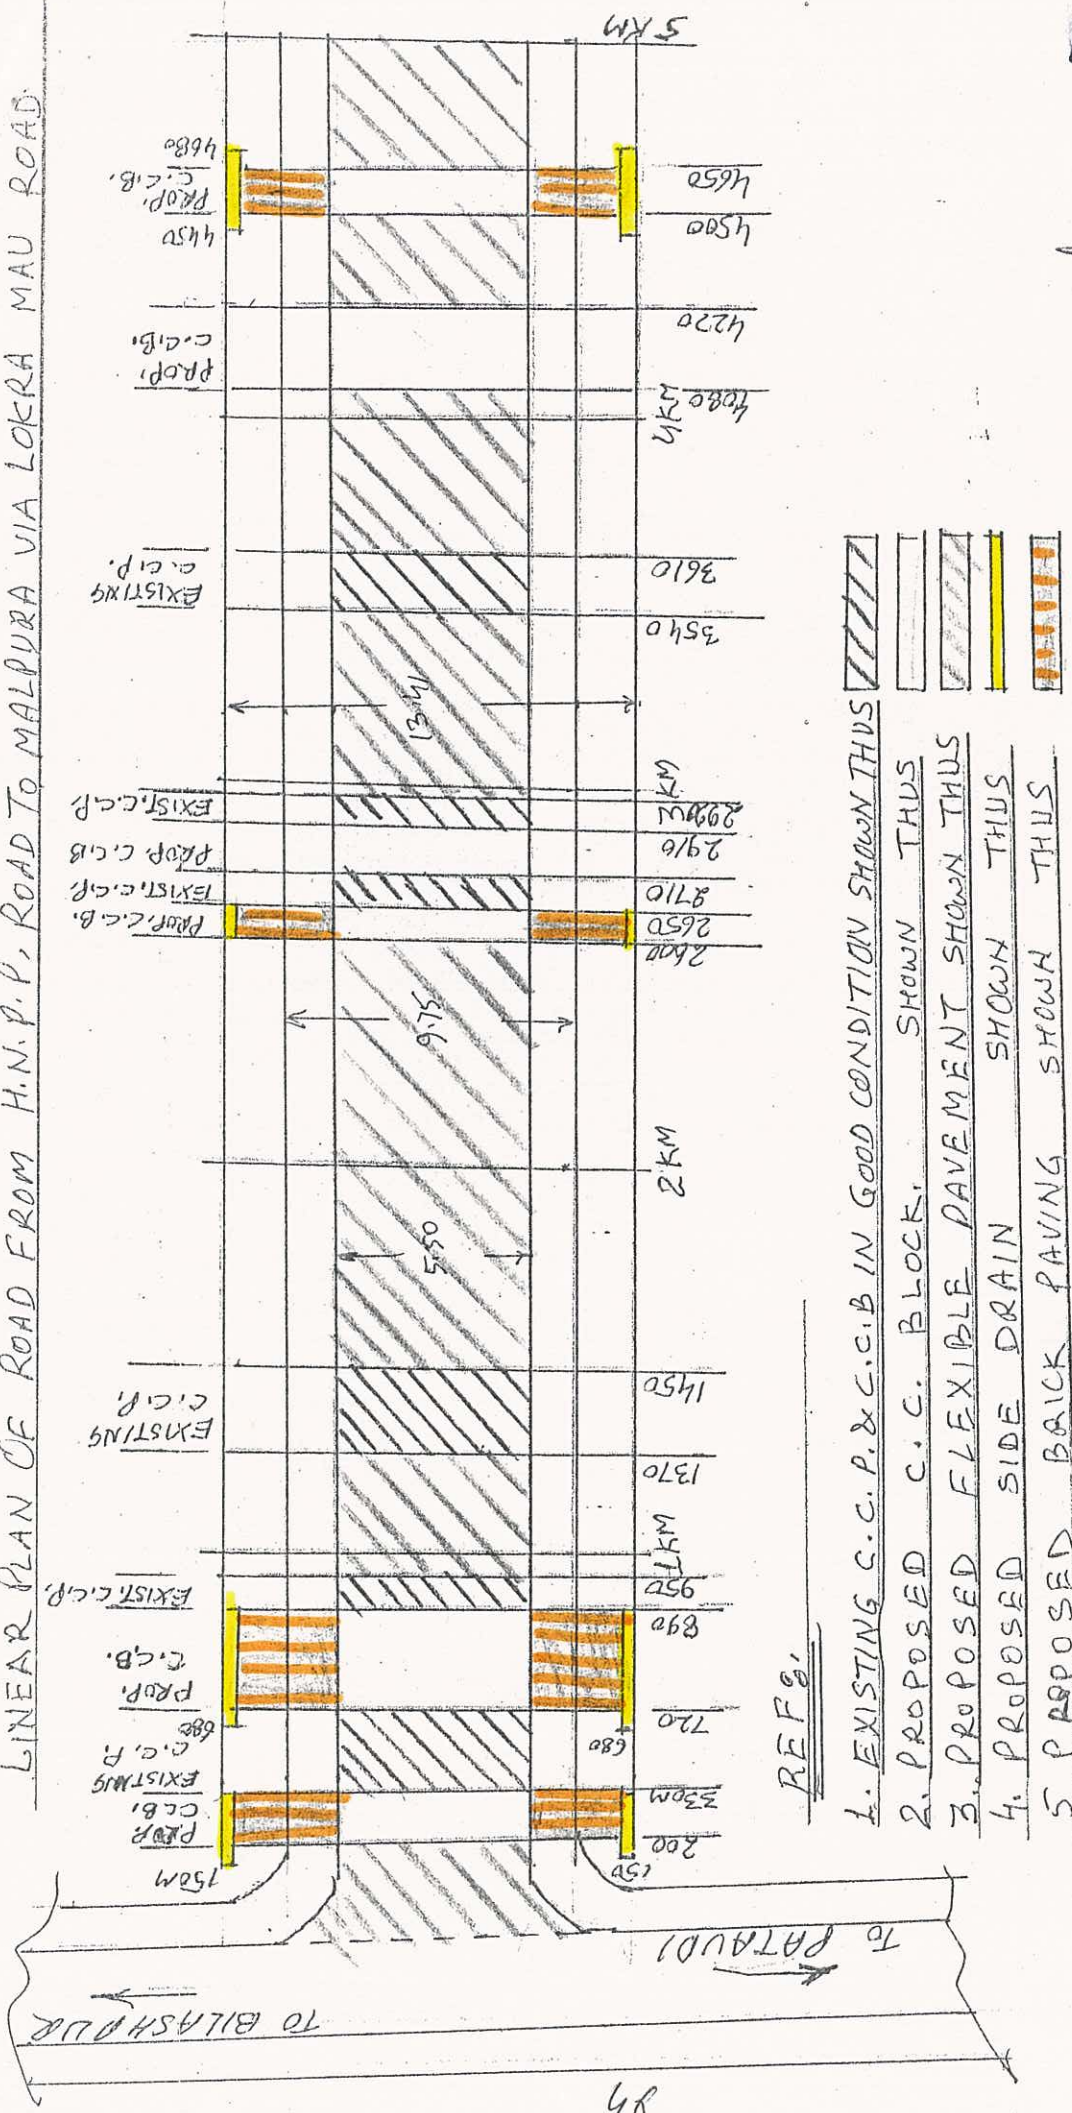


REF.

1. EXISTING C.C.P. & C.C.B. IN GOOD CONDITION SHOWN THUS
2. PROPOSED C.C. BLOCK. SHOWN THUS
3. PROPOSED FLEXIBLE PAVEMENT SHOWN THUS
4. PROPOSED SIDE DRAIN SHOWN THUS
5. PROPOSED BACK PAVING SHOWN THUS

Executive Engineer  
Provincial Division No. II,  
P.W.D. & R. Branch, Gurgaon

sub Divisional Engineer  
Provincial Sub Division  
W.D. & R. Br. D.

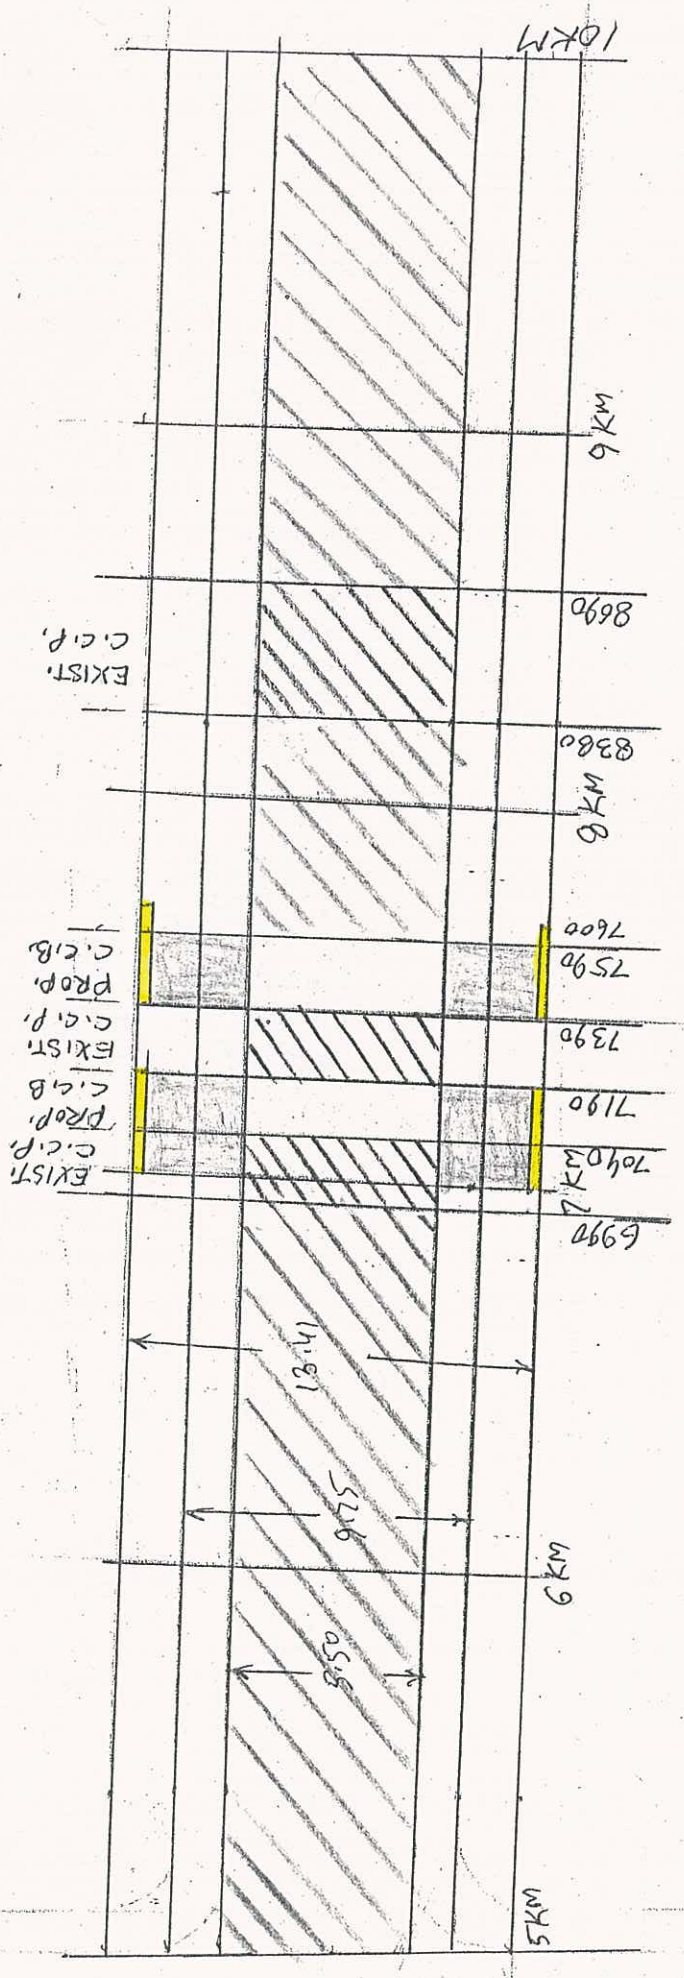

Sub Divisional Engineer  
 Provincial Sub Division  
 W.D. B&R Br. Patana

Executive Engineer  
 Provincial Division No. II,  
 PWD B&R Branch, Gurgaon