


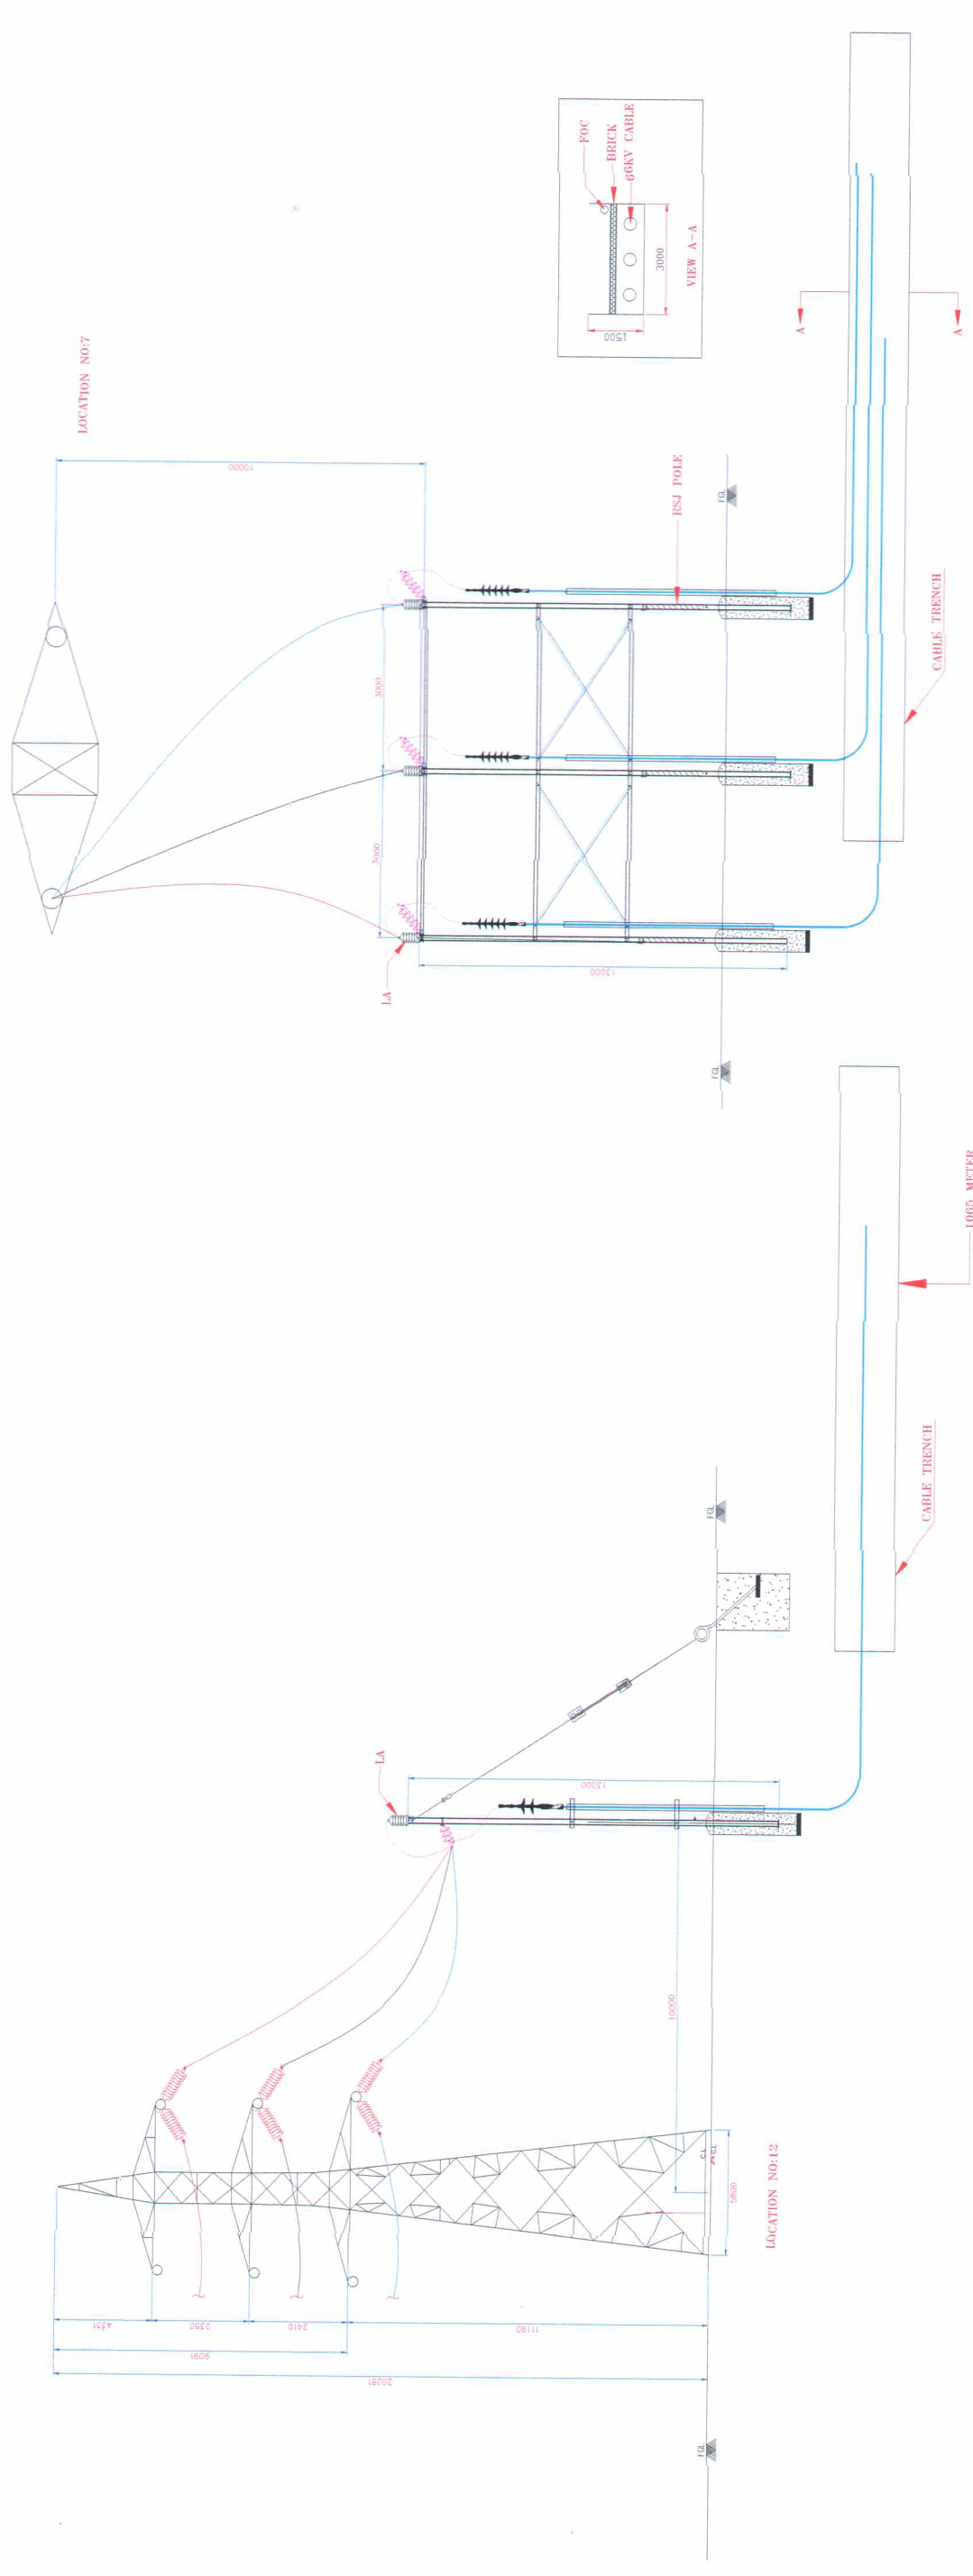

ADANI GREEN ENERGY
(UP) LTD.

EPC CONTRACTOR
CONSULTANT

Rev	Description	By	Signed	Date
RO	FOR APPROVAL	NP		11.11.2017

Drawing Title		66KV CABLE LAYOUT FOR ANKASANDARA FOREST	
Project Title		20MW GUBBI SOLAR PROJECT	
Client Drawing No.		XXXX-X-XXX-XXX-XX-X-001	
Rev	Sheet No	RO	1 OF 1