


PROJECT LAYOUT PLAN (PACKAGE-I, Ch:-31+449 (Khellani) to 51+700 (Prem Nagar)

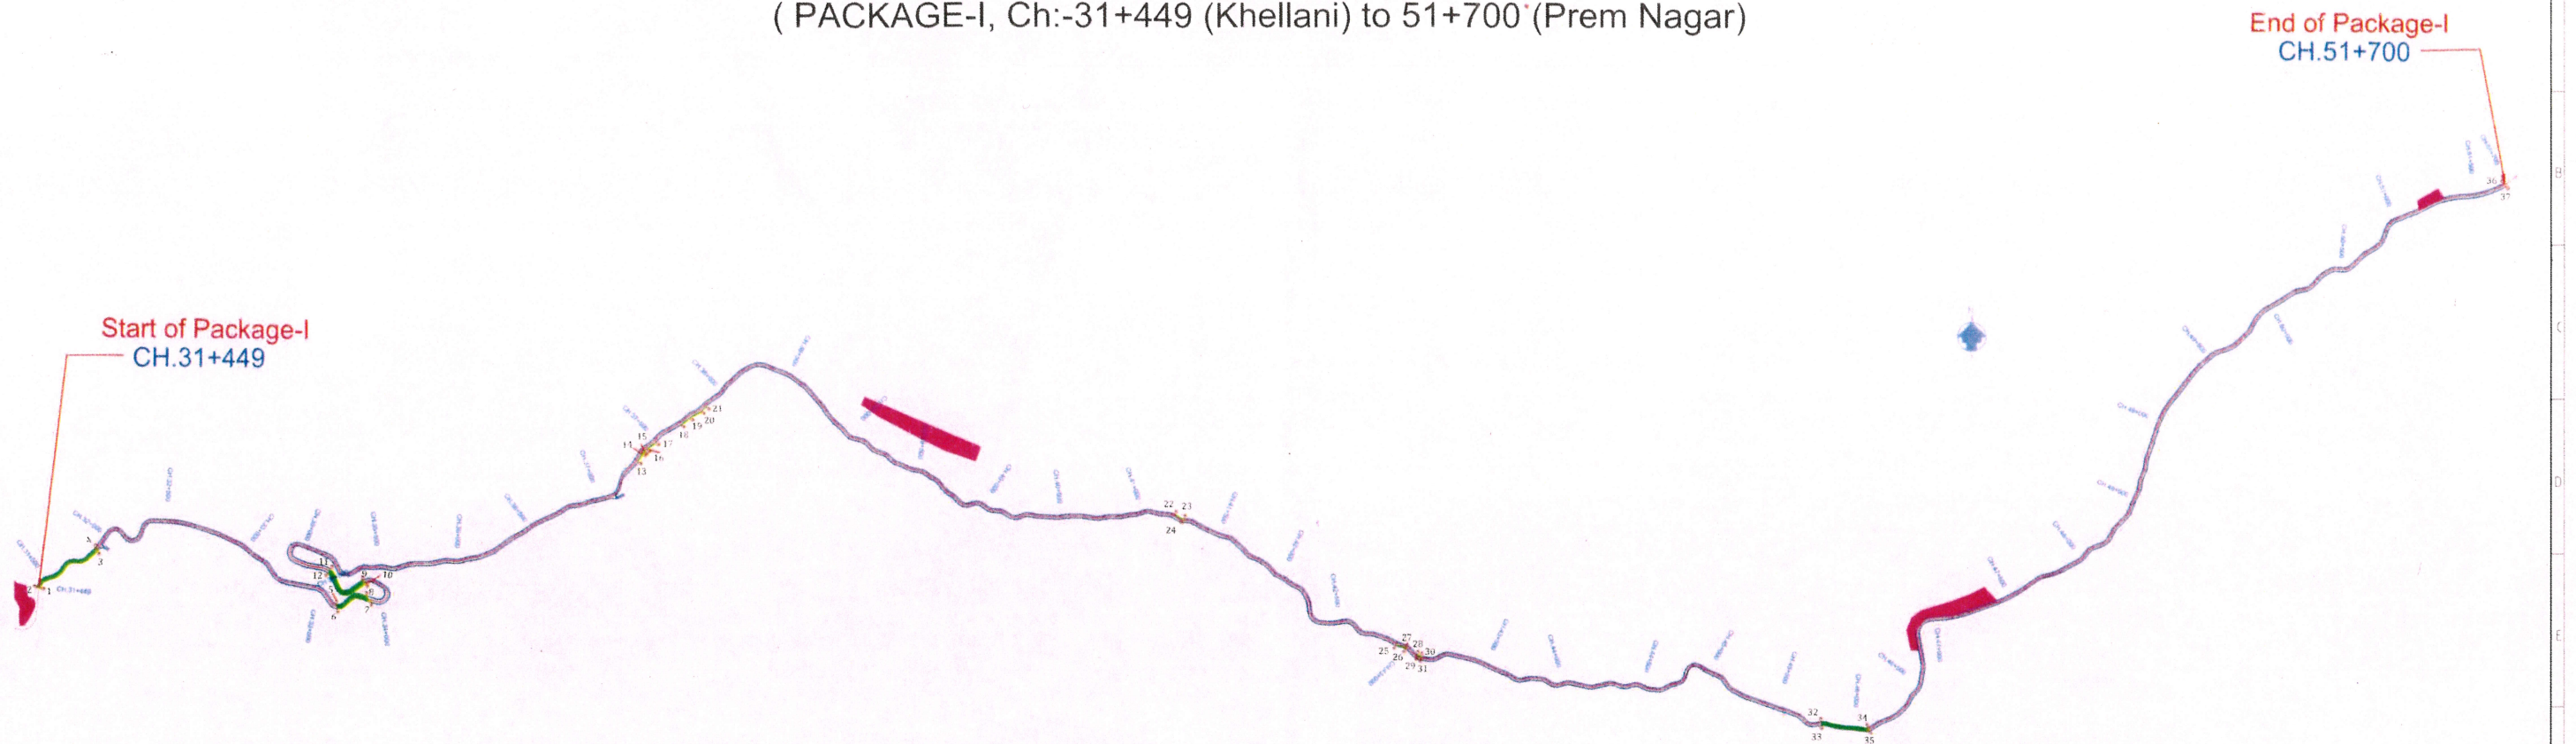

Sr. No	Name of District	Name of Village	Compartment No	Area in Hectare (Ha)	Length	Right of Way	Chainage Details	
							From	To
1	Doda	Paryote	001a/Marmat	0.94805	451	21.0212	31.449	31.900
2	Doda	Jangawar	001a/Marmat	0.11558	50	23.1156	33.700	33.750
3	Doda	Paryote		0.12594	50	25.1874	33.750	33.800
4	Doda	Paryote		0.33125	140	23.6605	33.800	33.940
5	Doda	Paryote		0.3364	120	28.0330	34.260	34.380
6	Doda	Paryote		0.05866	20	29.3275	34.380	34.400
7	Doda	Jangalwar		0.47565	172	27.6540	34.400	34.572
8	Doda	Sohanda	033/Chiralla	0.01985	80	2.4815	37.330	37.410
9	Doda	Sohanda		0.01409	65	2.1669	37.435	37.500
10	Doda	Sohanda		0.035	180	1.9444	37.700	37.880
11	Doda	Kehlote	032a/Chiralla	0.02023	65	3.1129	41.215	41.280
12	Doda	Bhadra		0.0252	65	3.8761	42.900	42.965
13	Doda	Shuja	032a/Chiralla	0.09327	25	37.3060	43.050	43.075
14	Doda	Thalela	030/Chiralla	0.65579	290	22.6133	45.800	46.090
Total Land				3.25494	1773			

Point	UTM Co-Ordinate		Degree, minute and econd	
	Easting	Northing	Latitude	Longitude
1	548376.5337	3666112.009	33° -7' 57.529" S	75° -31' 7.093" W
2	548355.8068	3666115.429	33° -7' 57.643" S	75° -31' 6.293" W
3	548731.3121	3666341.368	33° -8' 4.919" S	75° -31' 20.829" W
4	548715.2215	3666354.754	33° -8' 5.356" S	75° -31' 20.21" W
5	550204.2233	3666003.564	33° -7' 53.708" S	75° -32' 17.608" W
6	550207.9327	3665976.475	33° -7' 52.828" S	75° -32' 17.746" W
7	550415.7654	3666017.71	33° -7' 54.132" S	75° -32' 25.775" W
8	550393.5601	3666055.182	33° -7' 55.353" S	75° -32' 24.926" W
9	550369.1135	3666151.854	33° -7' 58.496" S	75° -32' 24.001" W
10	550383.8427	3666128.221	33° -7' 57.726" S	75° -32' 24.565" W
11	550167.6222	3666220.023	33° -8' 0.743" S	75° -32' 16.238" W
12	550151.9706	3666196.66	33° -7' 59.987" S	75° -32' 15.63" W
13	552078.2873	3666870.887	33° -8' 21.553" S	75° -33' 30.112" W
14	552102.6078	3666921.24	33° -8' 23.184" S	75° -33' 31.061" W
15	552115.7438	3666932.529	33° -8' 23.548" S	75° -33' 31.571" W
16	552132.2371	3666946.305	33° -8' 23.992" S	75° -33' 32.21" W
17	552189.1512	3666986.104	33° -8' 25.275" S	75° -33' 34.415" W
18	552346.5186	3667092.823	33° -8' 28.713" S	75° -33' 40.511" W
19	552400.886	3667134.691	33° -8' 30.063" S	75° -33' 42.618" W
20	552469.4198	3667174.833	33° -8' 31.354" S	75° -33' 45.271" W
21	552499.0245	3667202.637	33° -8' 32.252" S	75° -33' 46.42" W
22	555396.1931	3666544.669	33° -8' 10.368" S	75° -35' 38.099" W
23	555455.1914	3666518.013	33° -8' 9.492" S	75° -35' 40.37" W
24	555438.9574	3666515.532	33° -8' 9.414" S	75° -35' 39.743" W
25	556766.2779	3665745.562	33° -7' 44.165" S	75° -36' 30.798" W

Point	UTM Co-Ordinate		Degree, minute and econd	
	Easting	Northing	Latitude	Longitude
26	556827.6084	3665724.971	33° -7' 43.485" S	75° -36' 33.16" W
27	556829.3143	3665732.01	33° -7' 43.713" S	75° -36' 33.228" W
28	556900.7761	3665687.076	33° -7' 42.241" S	75° -36' 35.975" W
29	556895.2381	3665681.249	33° -7' 42.053" S	75° -36' 35.76" W
30	556924.4122	3665676.745	33° -7' 41.901" S	75° -36' 36.885" W
31	556920.2698	3665667.033	33° -7' 41.586" S	75° -36' 36.723" W
32	559402.3962	3665278.075	33° -7' 28.477" S	75° -38' 12.42" W
33	559404.5682	3665256.169	33° -7' 27.765" S	75° -38' 12.498" W
34	559693.7208	3665242.961	33° -7' 27.279" S	75° -38' 23.653" W
35	559695.103	3665219.747	33° -7' 26.525" S	75° -38' 23.701" W
36	563624.9278	3668575.493	33° -9' 14.683" S	75° -40' 56.192" W
37	563634.6455	3668553.793	33° -9' 13.976" S	75° -40' 56.561" W

Component wise breakup			
S.no	Component	Forest Land (Ha.)	Non-Forest Land (Ha.)
1	Road and Protection Works	3.2549356	45.4083
2	Wayside Amenities, Road furniture and Muck disposal	0	8.230004
Total		3.254936	53.638304

LEGENDS

- Forest land
- PROW
- Proposed Centre Line
- GPS Points
- Muck Disposal, Wayside amenities

ISSUE	DATE	AMENDMENT \ ISSUE DESCRIPTION	APPROVAL	CLIENT	CONSULTANT	PROJECT	PROJECT DESCRIPTION
R0	April-2021			NATIONAL HIGHWAY & INFRASTRUCTURE DEVELOPMENT CORPORATION LTD. (MINISTRY OF ROAD TRANSPORT & HIGHWAY) GOVERNMENT OF INDIA	TPE GETINS & EUROESTUDIOS RAMON DE AGUIAGA, 8 28026 MADRID, SPAIN RODIC CONSULTANTS PVT. LTD. (JV) 1, JAI SINGH MARG (FIRST FLOOR), YMCA CULTURAL CENTRE BUILDING NEW DELHI - 110001 (INDIA)	PROJECT LAYOUT PLAN (PACKAGE-I, Ch:-31+449 (Khellani) to 51+700 (Prem Nagar))	Consultancy Services for Feasibility Study, Preparation of Detailed Project Report and providing pre-construction services for upgradation to 2 lane with paved shoulder from (i) Km44.500 to Km 142.00 of Chaitroo Village & (ii) Km 235.00 (Village Village) to Km 269.00 (Gumbal) of Khellani-Kashwar- Chaitroo-Khanabal Section of NH 244 in the state of Jammu & Kashmir
				PROJECT LAYOUT PLAN (PACKAGE-I)			
				Date: _____ Project No: _____ Drawing No: _____ Sheet No: _____			