


KHELLANI - CHATTROO TOPO SHEET MAP
FOR PACKAGE-I, Ch:-31+449 (Khellani) to 51+700 (Prem Nagar)

TOPO SHEET NO. 43 0/12

JAMMU & KASHMIR

Surveyed 1962

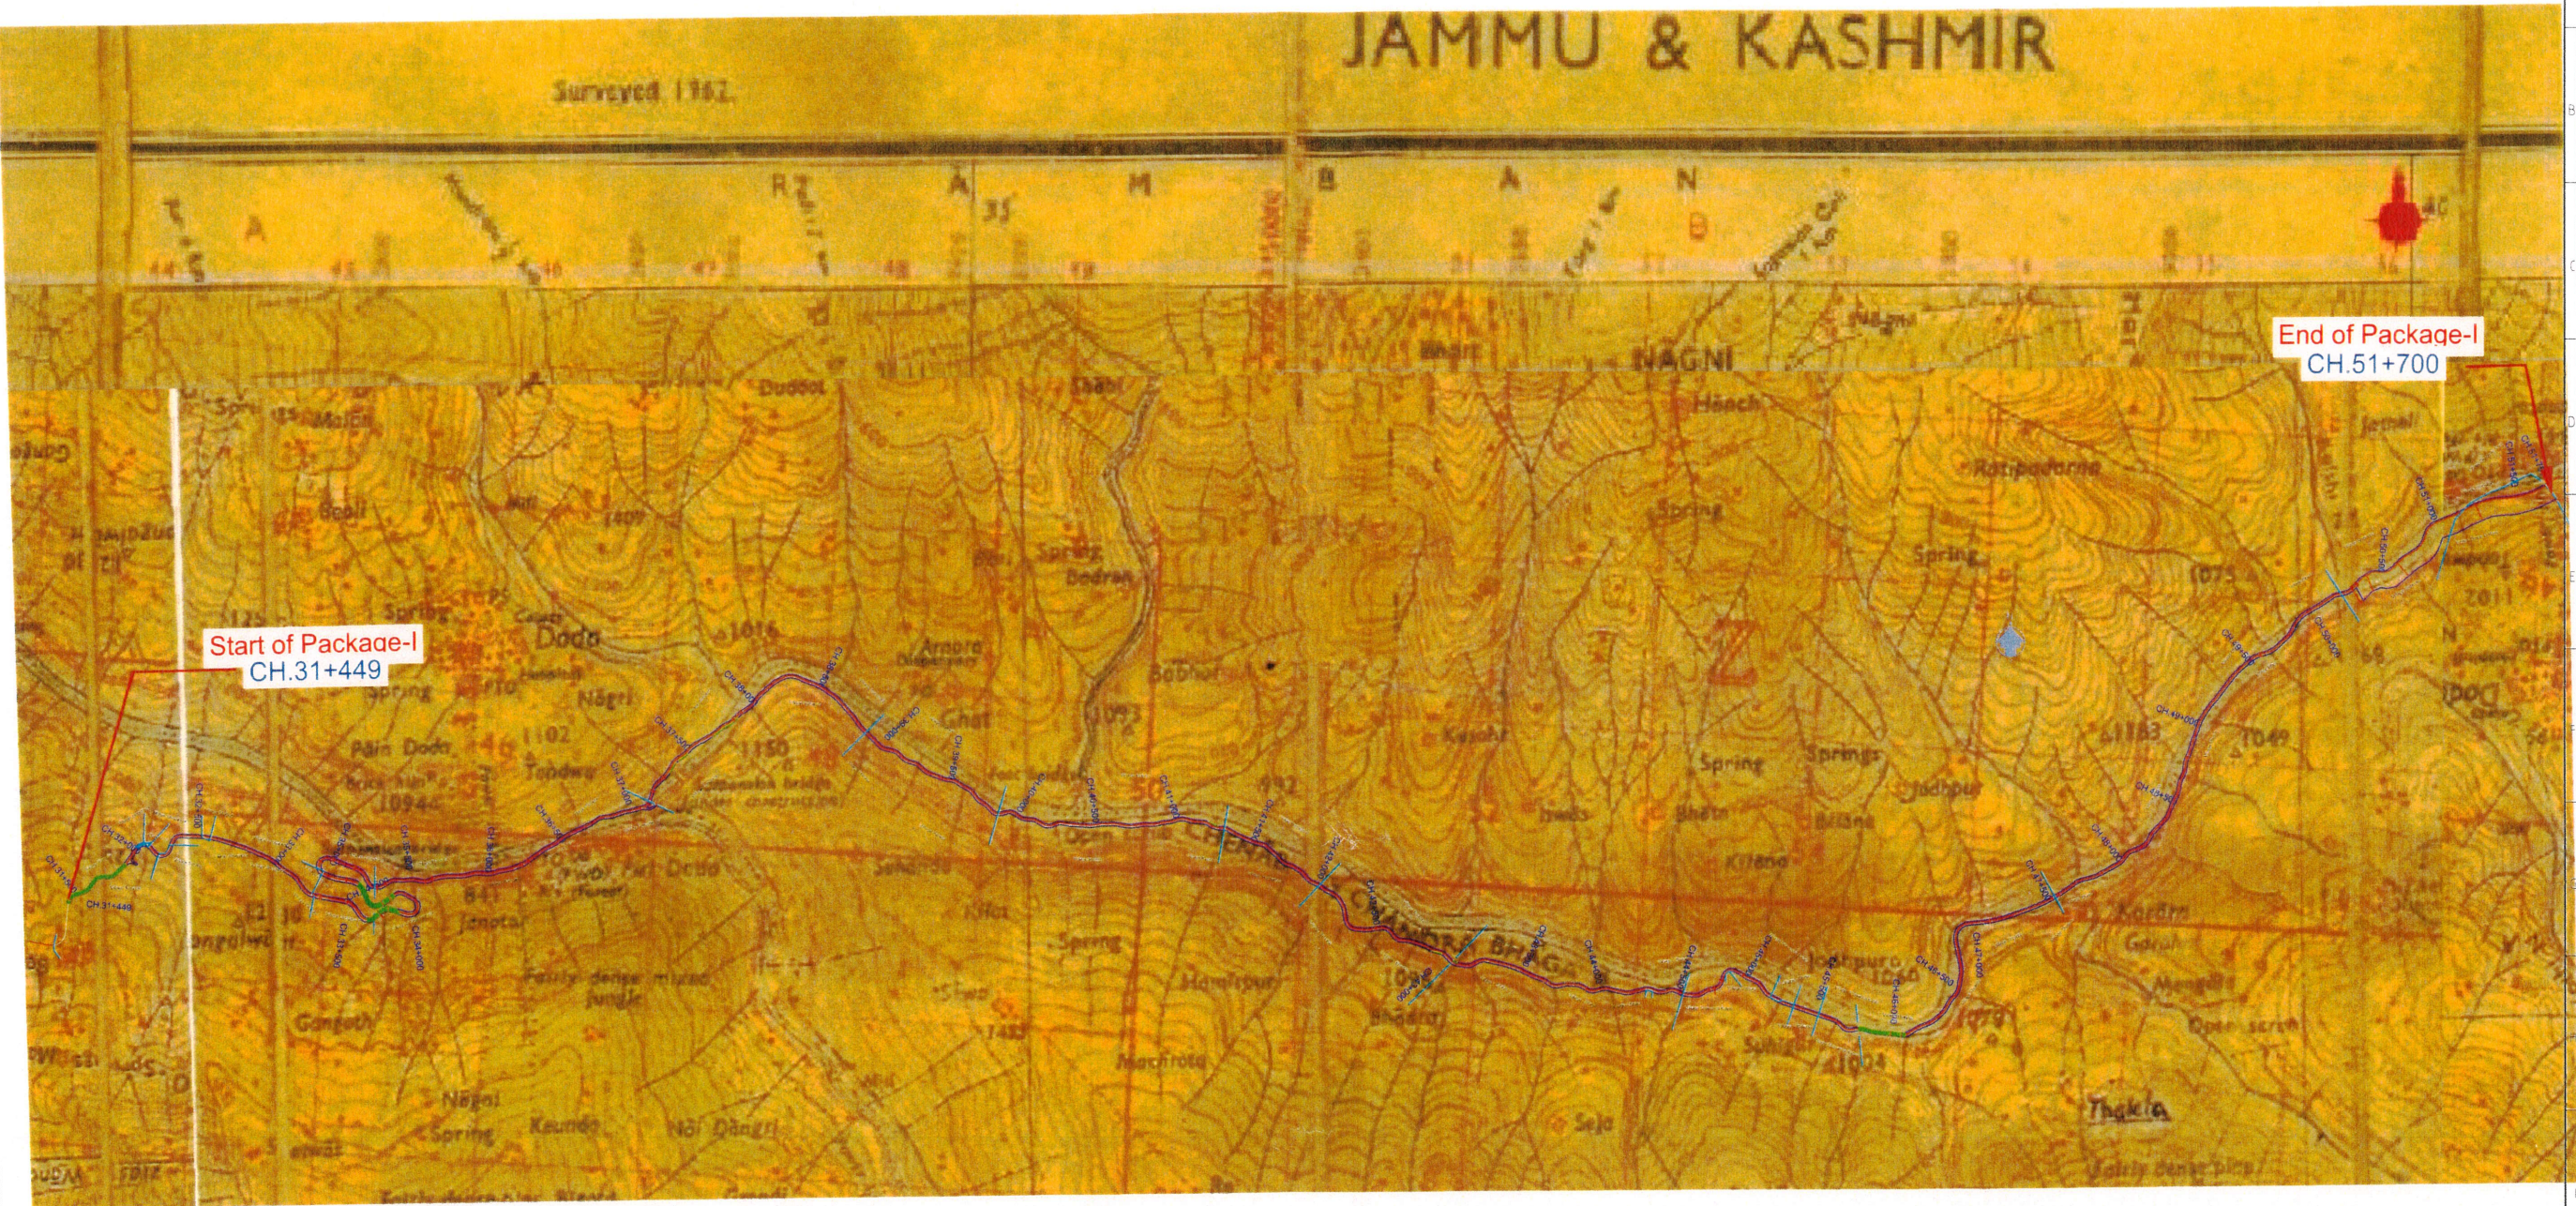

Start of Package-I
CH.31+449

End of Package-I
CH.51+700

LEGENDS

Forest land	
PROW	
Proposed Centre Line	
Village Boundary	

ISSUE	DATE	AMENDMENT	ISSUE DESCRIPTION	APPROVAL	CLIENT	CONSULTANT	Project
RO	April-2021				NATIONAL HIGHWAY & INFRASTRUCTURE DEVELOPMENT CORPORATION LTD. (MINISTRY OF ROAD TRANSPORT & HIGHWAY) GOVERNMENT OF INDIA	TPF GETINSA EUROESTUDIOS RAMÓN DE AGUINAGA, 8 28028 MADRID, SPAIN RODIC CONSULTANTS PVT. LTD. (JV) 1, JAI SINGH MARG (FIRST FLOOR), YMCA CULTURAL CENTRE BUILDING NEW DELHI - 110001 (INDIA)	KHELLANI - CHATTROO TOPO SHEET MAP (PACKAGE-I, Ch:-31+449 (Khellani) to 51+700 (Prem Nagar))
							Scale: 1:20000
							Project: Consultancy Services for Feasibility Study, Preparation of Detailed Project Report and providing pre-construction services for upgradation to 2 lane with paved shoulder from (i) Km 142.00 of Chattroo Village & (ii) Km 235.00 (Vailoo Village) to Km 269.00 (Khanabal) of Khellani-Kishtwar-Chattroo-Khanabal Section of NH 244 in the state of Jammu & Kashmir.
							General Manager (P) N.H.I.D.C.L. PMU-Doda (J&K)