


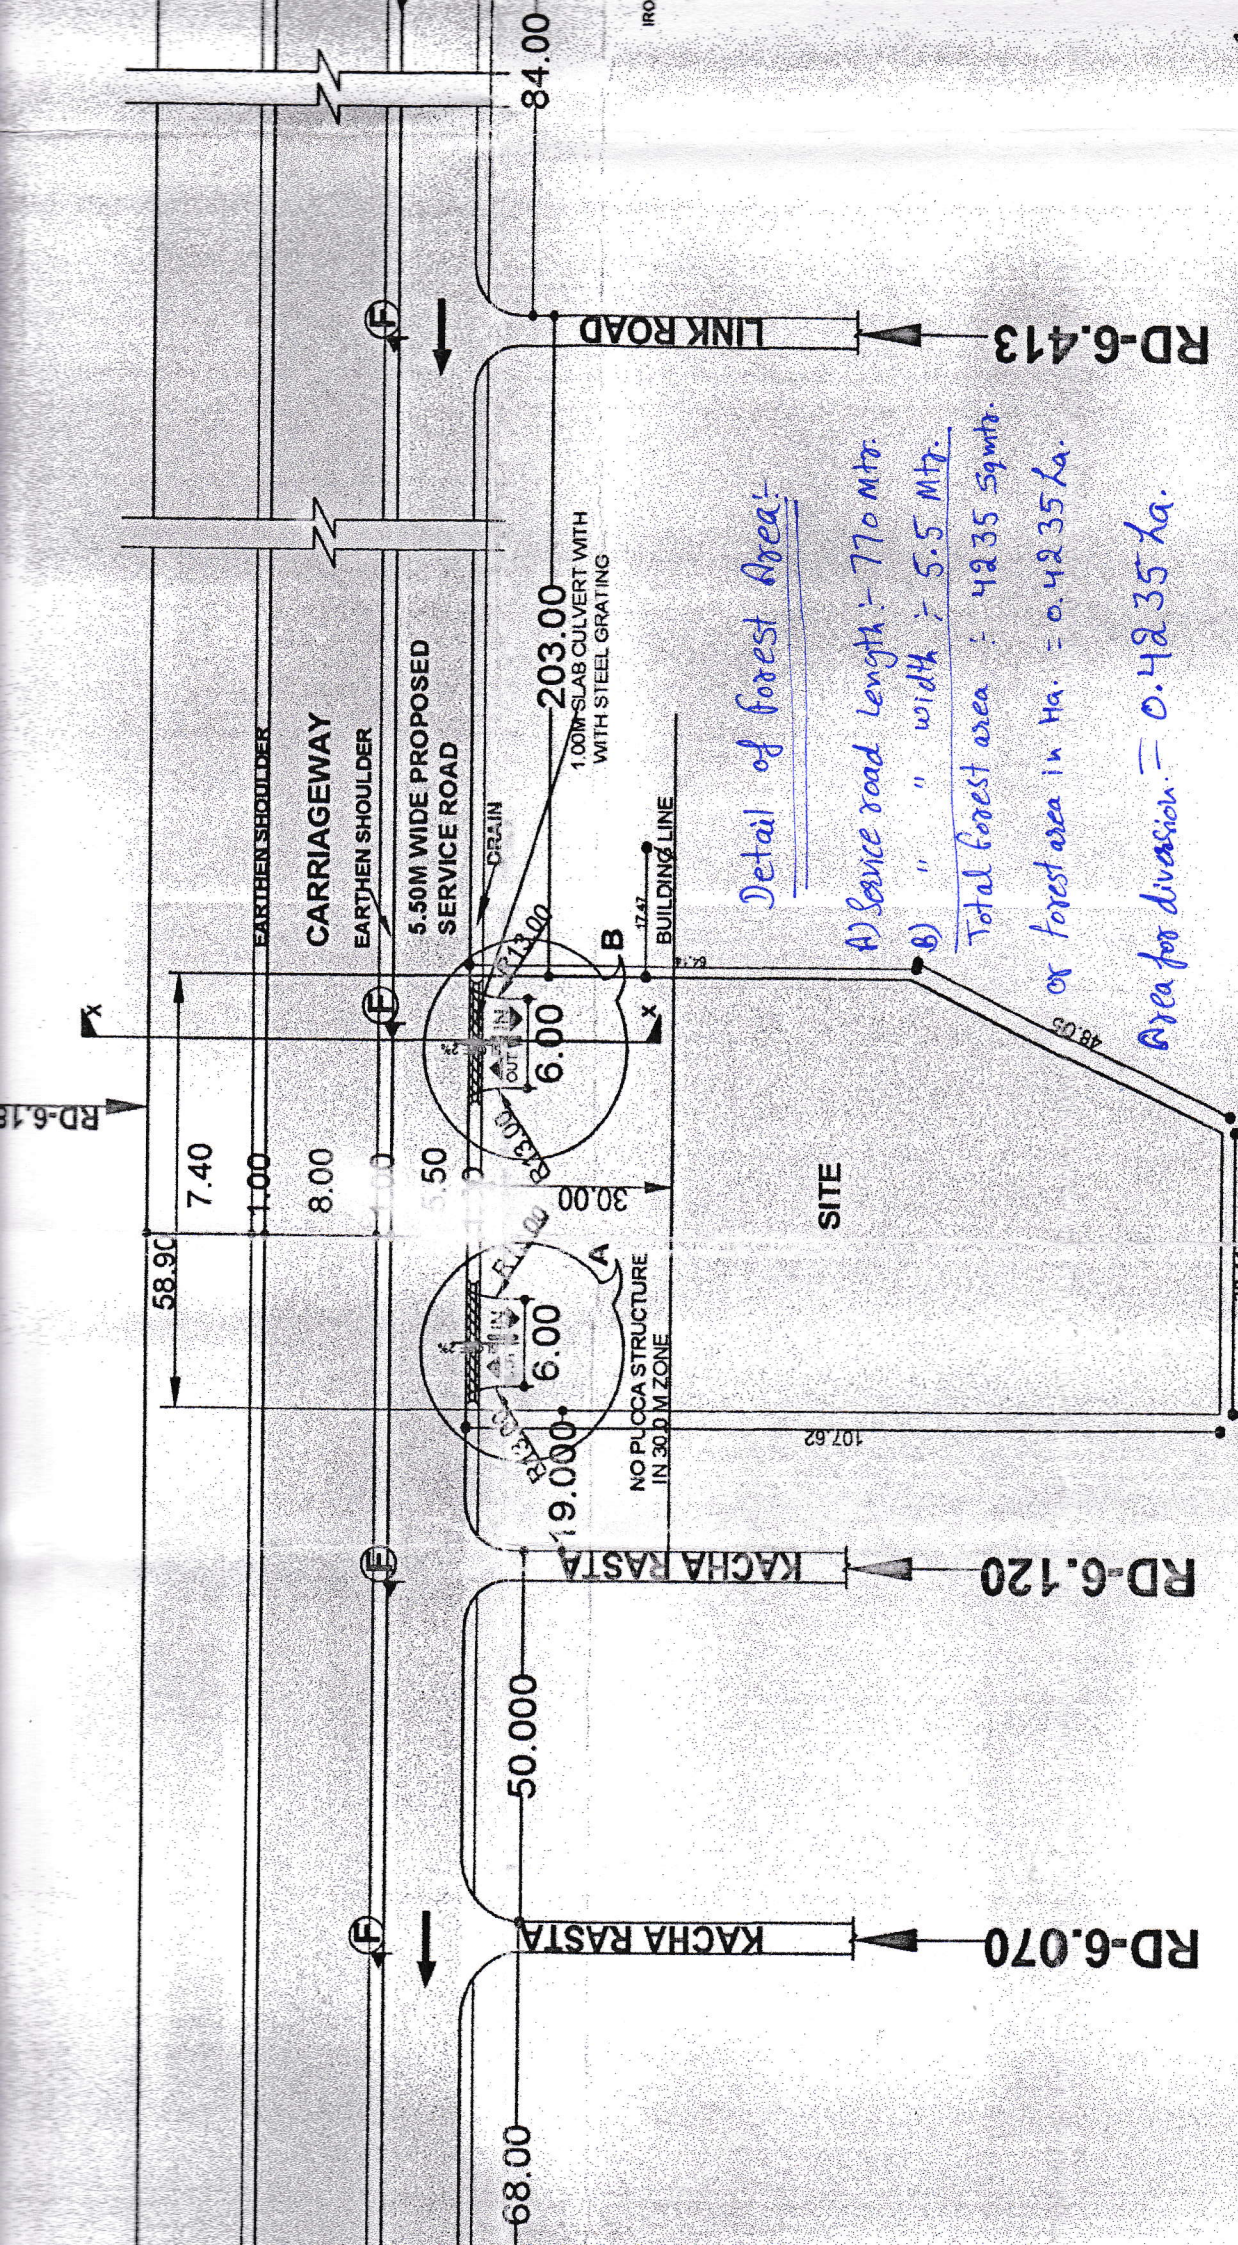

LAYOUT PLAN (N.T.S)

Executive  
Central Works  
M. S. S. S.

Sub Divisional Engineer  
Central Works Sub Division  
P.O. P.W.D. (S&R), Chandigarh