


Typical Plan CS GAS PIPELINE

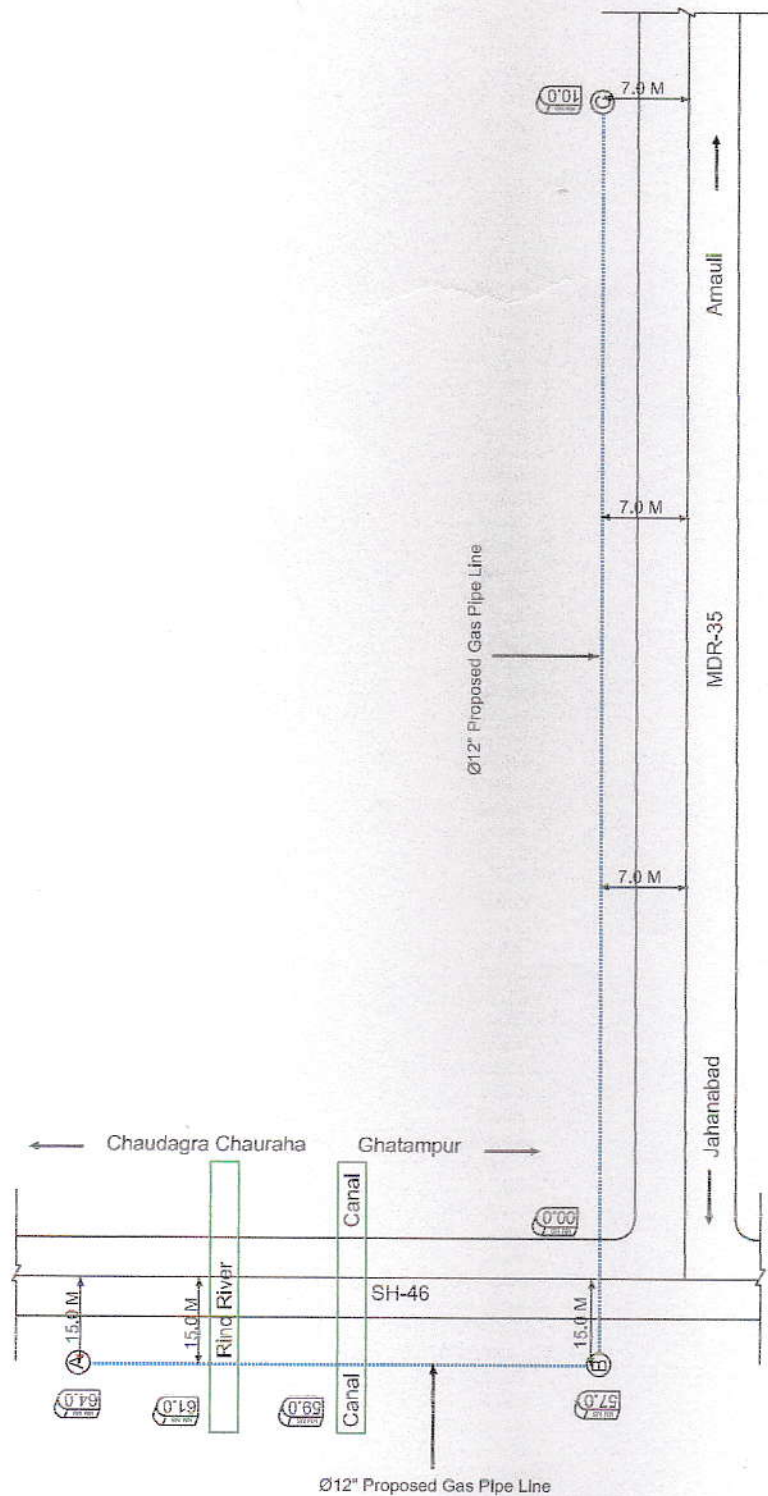

Index:

1. Total Route Length = 17000 M
2. Ø12\" Proposed Gas Pipe Line = 17000 M
3. Available ROW Limit (SH-46) = 15M
4. Available ROW Limit (MDR-35) = 7M

S.No.	Chainage (KM)	Section	Length (KM)	Remark
Along Laying SH-46 (Chaudagra Chauraha-Jahanabad)				
01	64 To 57 (R-S)	A-B	7.00	CS BY OT & HDD
Along Laying MDR-35 (Jahanabad-Amauli)				
02	00 To 10 (LHS)	B-C	10.00	CS BY OT & HDD

CS GAS PIPELINE SCHEMATIC ALIGNMENT : WITH OUT SERVICE ROAD.

Raman Kumar Srivastava
RAMAN KUMAR SRIVASTAVA
 Vice President (GA Head)
INDRAPRASTHA GAS LIMITED
 Kanpur (Part), Fatchpur & Hamipur
 808-810, 8th Floor, 14/113, Kan Chamber
 Civil Lines, Kanpur-208001