






**TCS I - 4 LANE DIVIDED HIGHWAY WITH FLUSH MEDIAN ( NEW CONSTRUCTION )**

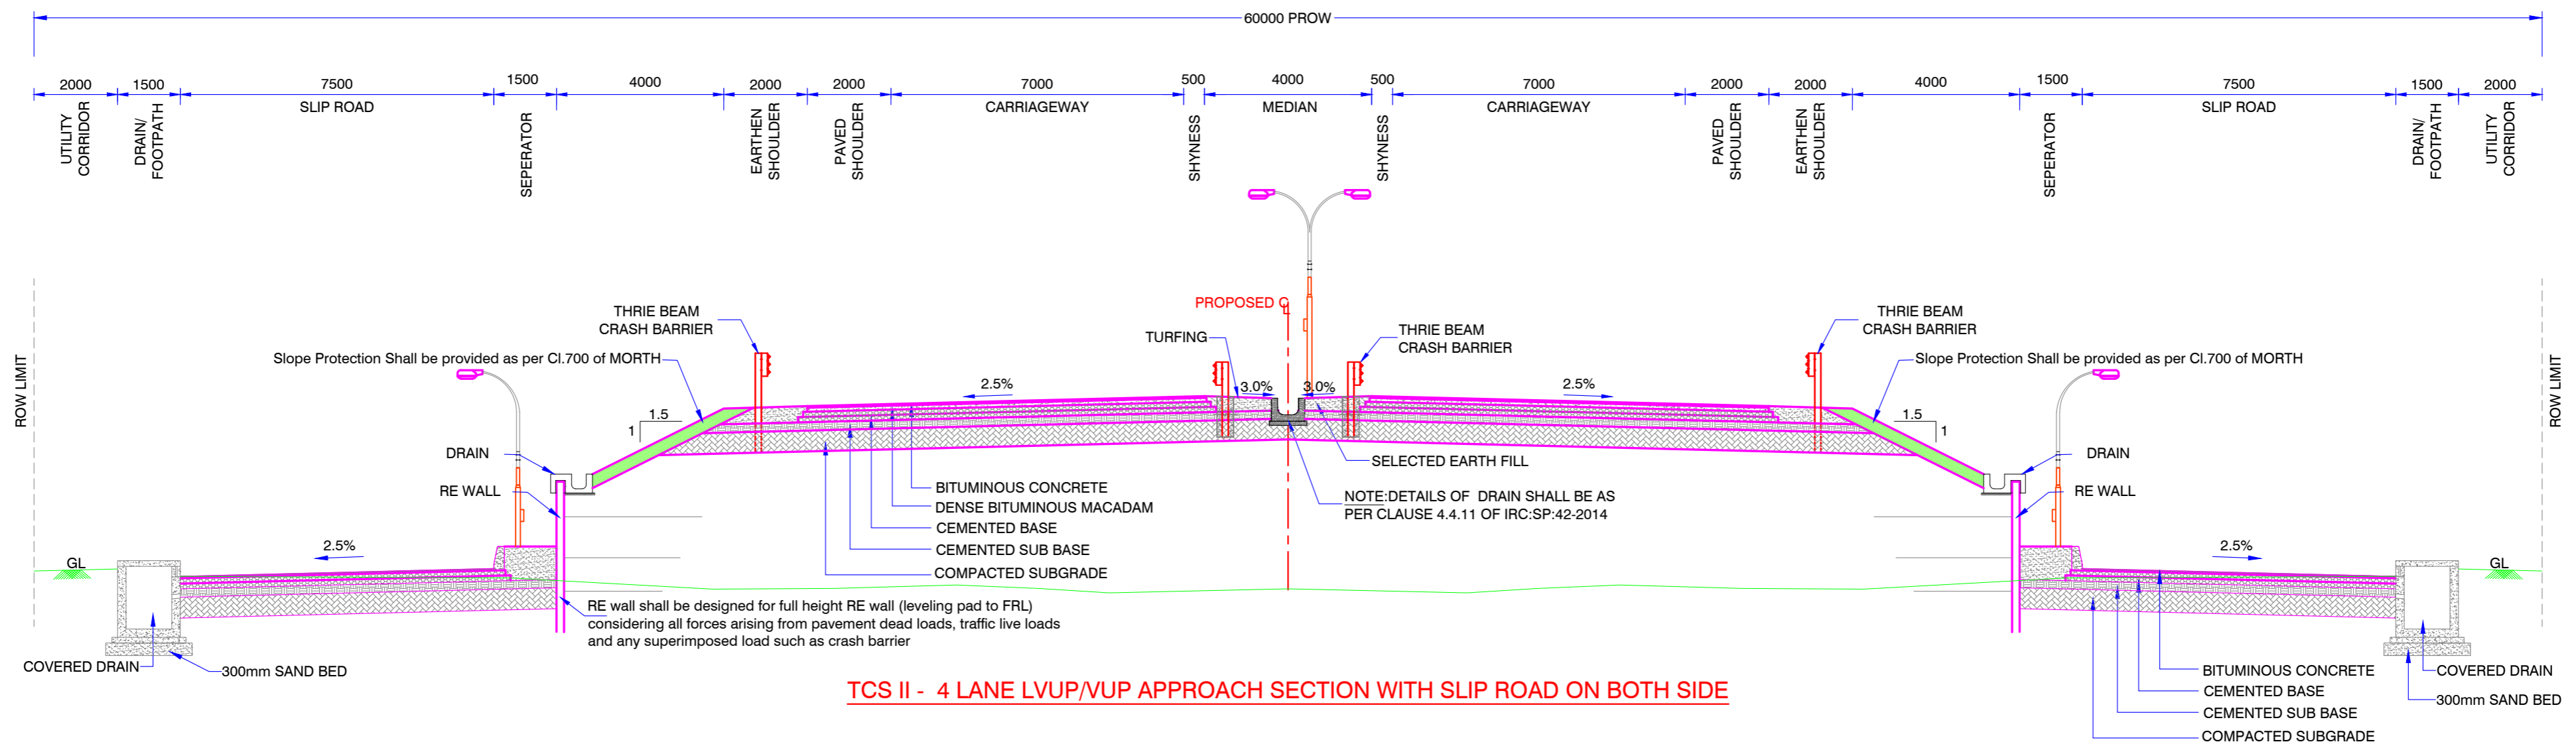

**TCS II - 4 LANE LVUP/VUP APPROACH SECTION WITH SLIP ROAD ON BOTH SIDE**

DESIGNED BY		DRAWN BY		CHECKED BY	APPROVED BY	DATE
						AUG - 2021
P.MAHENDRA REDDY		K.JANEE SAIDULU		N.SRINIVASA RAO	S.S.REDDY	
REVISION NO.	DATE	DESCRIPTION				REVISED BY
R3	AUG - 2021	FINAL DETAILED PROJECT REPORT				
R2	MAY - 2021	DRAFT DETAILED PROJECT REPORT				
R1	MAR - 2021	FINAL FEASIBILITY REPORT				
R0	JAN - 2021	DRAFT FEASIBILITY REPORT				

NOT TO SCALE

CLIENT :



NATIONAL HIGHWAYS  
AUTHORITY OF INDIA

CONSULTANT :



Ravula Residency, Srinagar Colony Main Rd., Hyderabad-52, India  
Tel: +91-40-93737633; Fax: +91-40-93736977  
e-mail: railways@aarvee.net; web: www.aarvee.com

PROJECT :

CONSULTANCY SERVICES FOR PREPARATION OF FSR CUM DPR OF 4 LANING OF GHAZIPUR BALLIA - UP/BIHAR SECTION FROM KM 0.000 TO KM 128.000 OF NH-19 AND CONSTRUCTION OF 2/4 LANING FLY OVER AT BALLIA (FROM CHANDRA SHEKHAR MOD TO SATISH CHANDRA COLLEGE) IN THE STATE OF UP.  
PACKAGE - III ( From Km 78.100 To Km 117.120 )

TITLE :

TYPICAL CROSS SECTIONS  
TCS I & TCS II

DRG. NO. AA / 2114 / HIG / FDPR / TCS / 01

R3



DESIGNED BY  P. MAHENDRA REDDY	DRAWN BY  K. JANEES SAIDULU	CHECKED BY  N. SRINIVASA RAO	APPROVED BY  S. S. REDDY	DATE  AUG - 2021
REVISION NO.	DATE	DESCRIPTION		REVISED BY
R3	AUG - 2021	FINAL DETAILED PROJECT REPORT		
R2	MAY - 2021	DRAFT DETAILED PROJECT REPORT		
R1	MAR - 2021	FINAL FEASIBILITY REPORT		
R0	JAN - 2021	DRAFT FEASIBILITY REPORT		



NATIONAL HIGHWAYS  
AUTHORITY OF INDIA

CLIENT :



**aarvee associates**  
architects engineers & consultants pvt. ltd.  
Ravula Residency, Srinagar Colony Main Rd., Hyderabad-52, India  
Tel: +91-40-2373633; Fax: +91-40-23736277  
e-mail: [railways@aarvee.net](mailto:railways@aarvee.net); web: [www.aarvee.com](http://www.aarvee.com)

CONSULTANT :

PROJECT :


CONSULTANCY SERVICES FOR PREPARATION OF FSR CUM DPR OF 4 LANING OF GHAZIPUR BALLIA - UP/BIHAR SECTION FROM KM 0.000 TO KM 128.000 OF NH-19 AND CONSTRUCTION OF 2/4 LANING FLY OVER AT BALLIA (FROM CHANDRA SHEKHAR MOD TO SATISH CHANDRA COLLEGE) IN THE STATE OF UP. PACKAGE - III ( From Km 78.100 To Km 117.120 )

TITLE :


TYPICAL CROSS SECTIONS  
TCS II A & TCS III

DRG. NO. AA / 2114 / HIG / FDPR / TCS / 02

R3

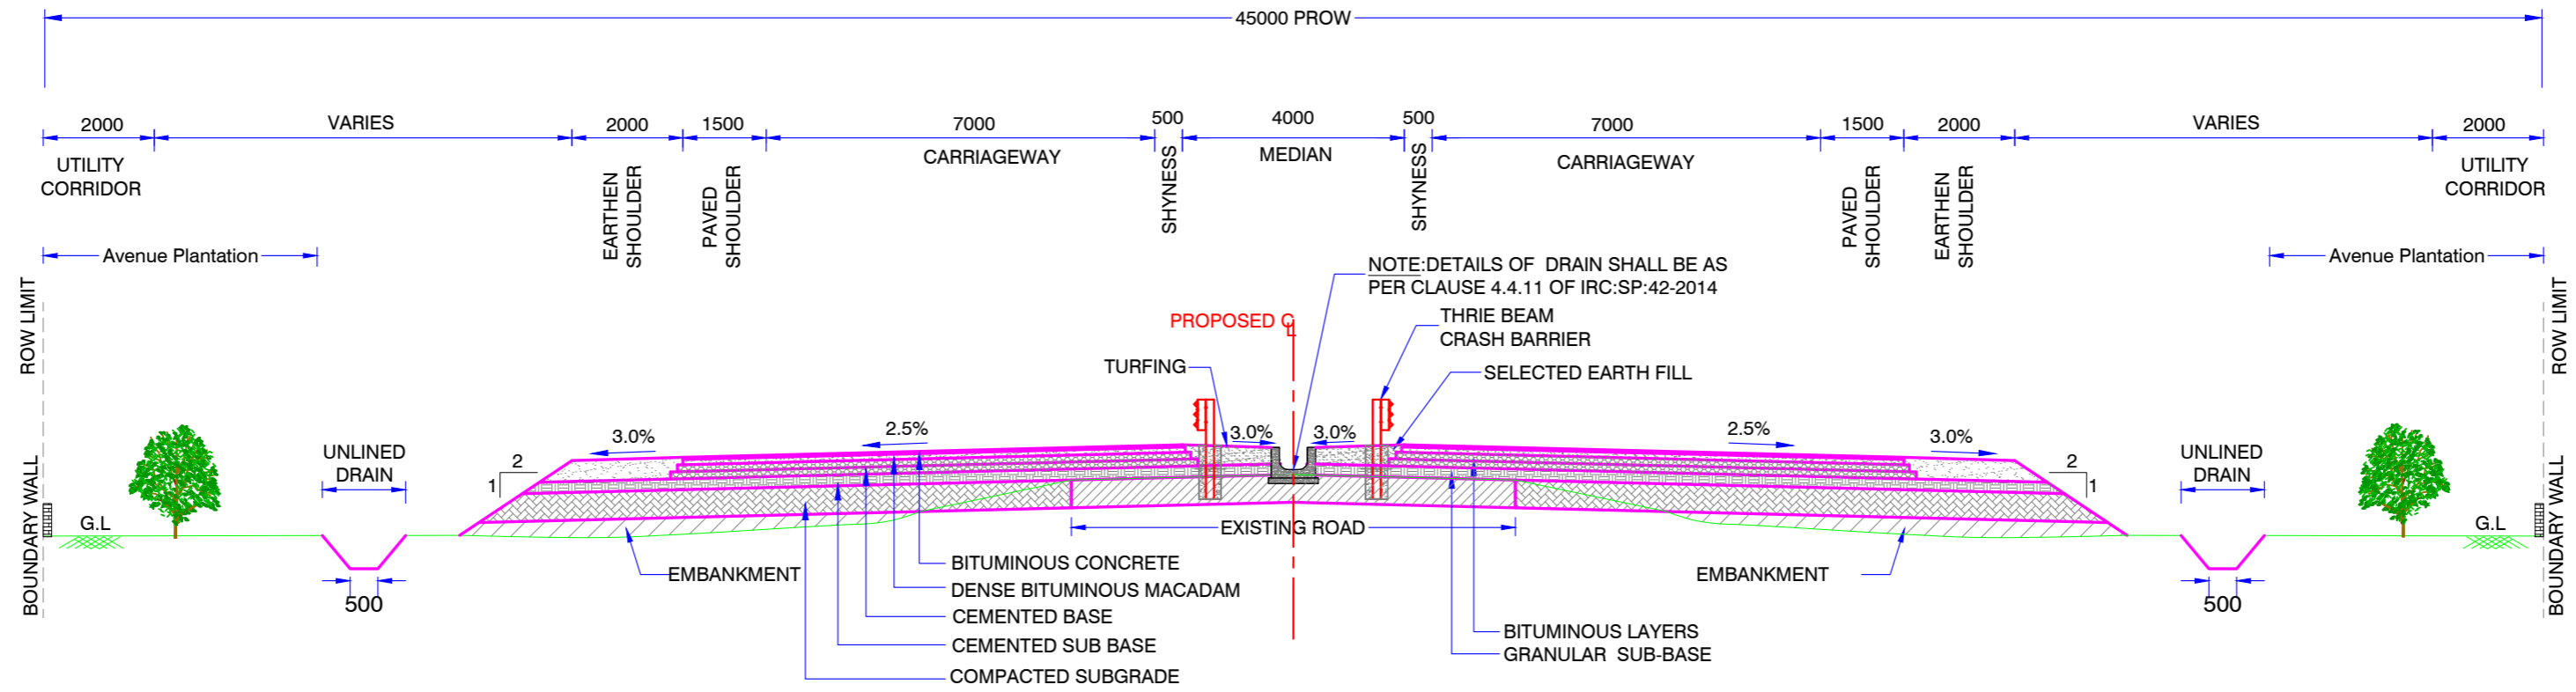

**TCS IV - A - 4 LANE DIVIDED HIGHWAY WITH FLUSH MEDIAN (CONCENTRIC WIDENING & RECONSTRUCTION FROM GSB )**

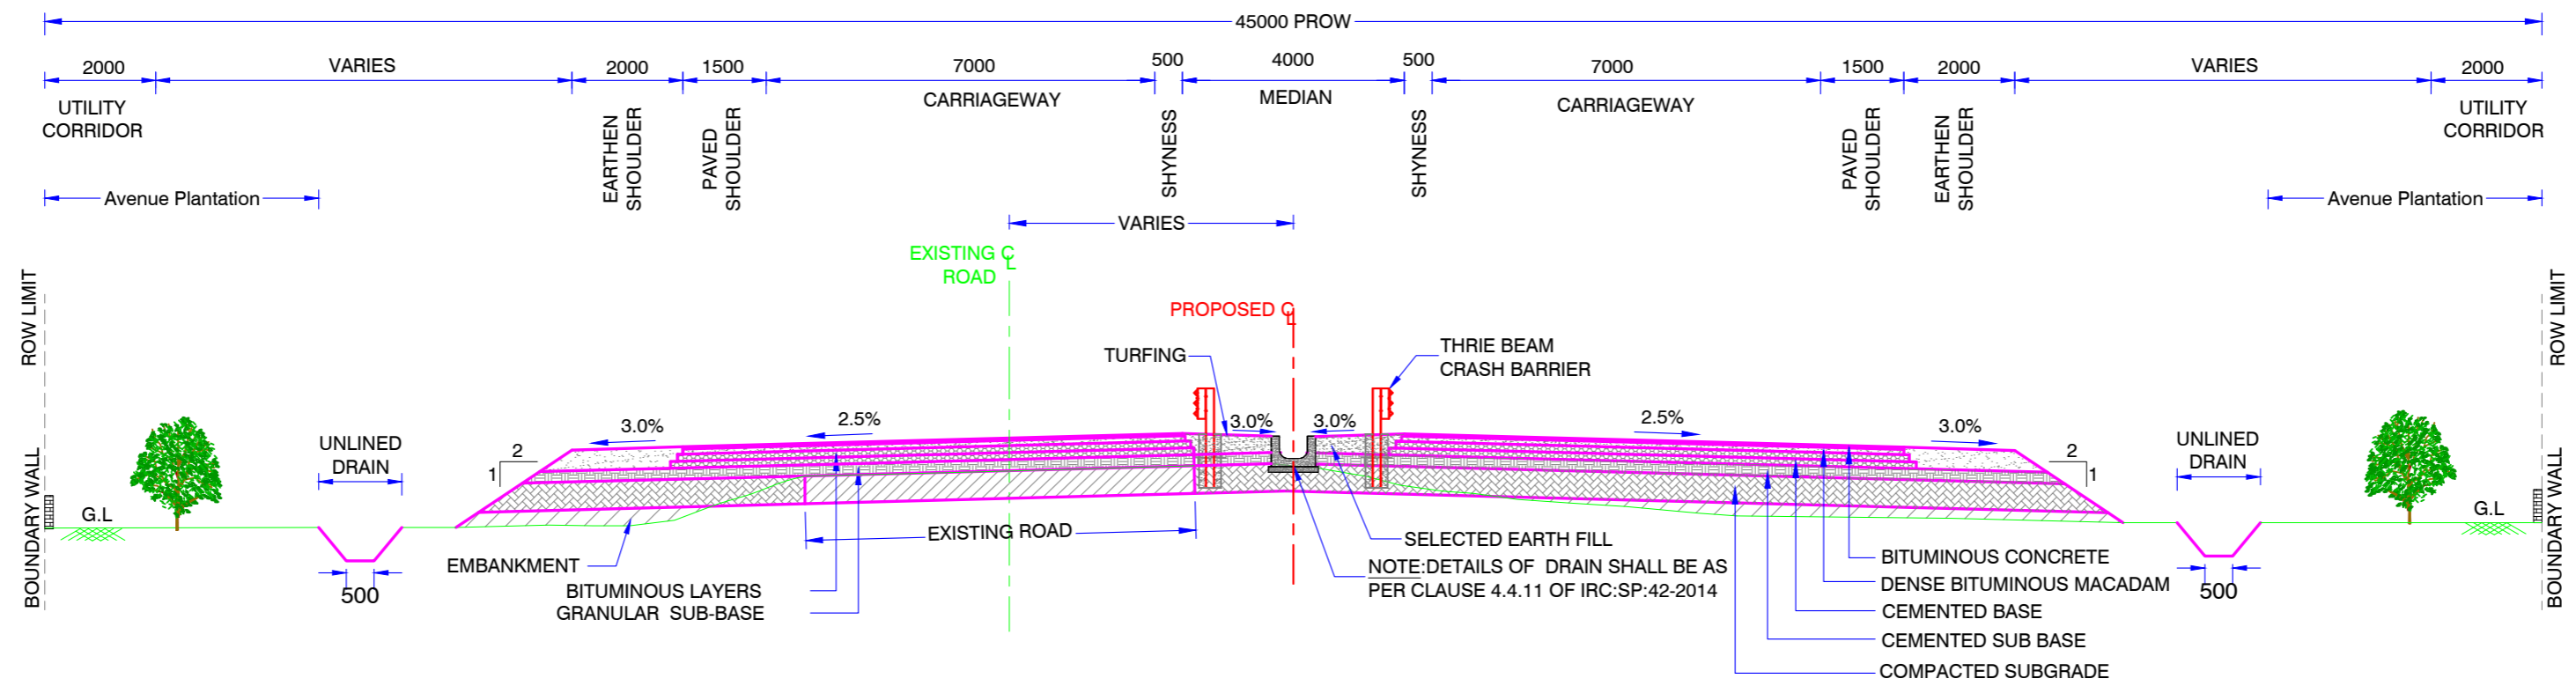

**TCS IV - B - 4 LANE DIVIDED HIGHWAY WITH FLUSH MEDIAN ( RIGHT SIDE WIDENING & RECONSTRUCTION FROM GSB )**

DESIGNED BY <div>P.Mahendra Reddy</div> P.MAHENDRA REDDY		DRAWN BY <div>K. Janee</div> K.JANEE SAIDULU		CHECKED BY <div></div> N.SRINIVASA RAO	APPROVED BY <div>S.S.Reddy</div> S.S.REDDY	DATE  AUG - 2021
REVISION NO.	DATE	DESCRIPTION				REVISED BY
R3	AUG - 2021	FINAL DETAILED PROJECT REPORT				
R2	MAY - 2021	DRAFT DETAILED PROJECT REPORT				
R1	MAR - 2021	FINAL FEASIBILITY REPORT				
R0	JAN - 2021	DRAFT FEASIBILITY REPORT				

NOT TO SCALE

NATIONAL HIGHWAYS  
AUTHORITY OF INDIA

CLIENT :

CONSULTANT :

aarvee associates  
architects engineers & consultants pvt. ltd.  
Ravula Residency, Srinagar Colony Main Rd., Hyderabad-52, India  
Tel: +91-40-23737633; Fax: +91-40-23736977  
e-mail: railways@aarvee.net; web: www.aarvee.com

PROJECT :


CONSULTANCY SERVICES FOR PREPARATION OF FSR CUM  
DPR OF 4 LANING OF GHAZIPUR BALLIA - UP/BIHAR SECTION  
FROM KM 0.000 TO KM 128.000 OF NH-19 AND CONSTRUCTION OF  
2/4 LANING FLY OVER AT BALLIA (FROM CHANDRA SHEKHAR MOD TO  
SATISH CHANDRA COLLEGE) IN THE STATE OF UP.  
PACKAGE - III ( From Km 78.100 To Km 117.120 )

TITLE :


TYPICAL CROSS SECTIONS  
TCS IV A & TCS IV B

DRG. NO. AA / 2114 / HIG / FDPR / TCS / 03

R3

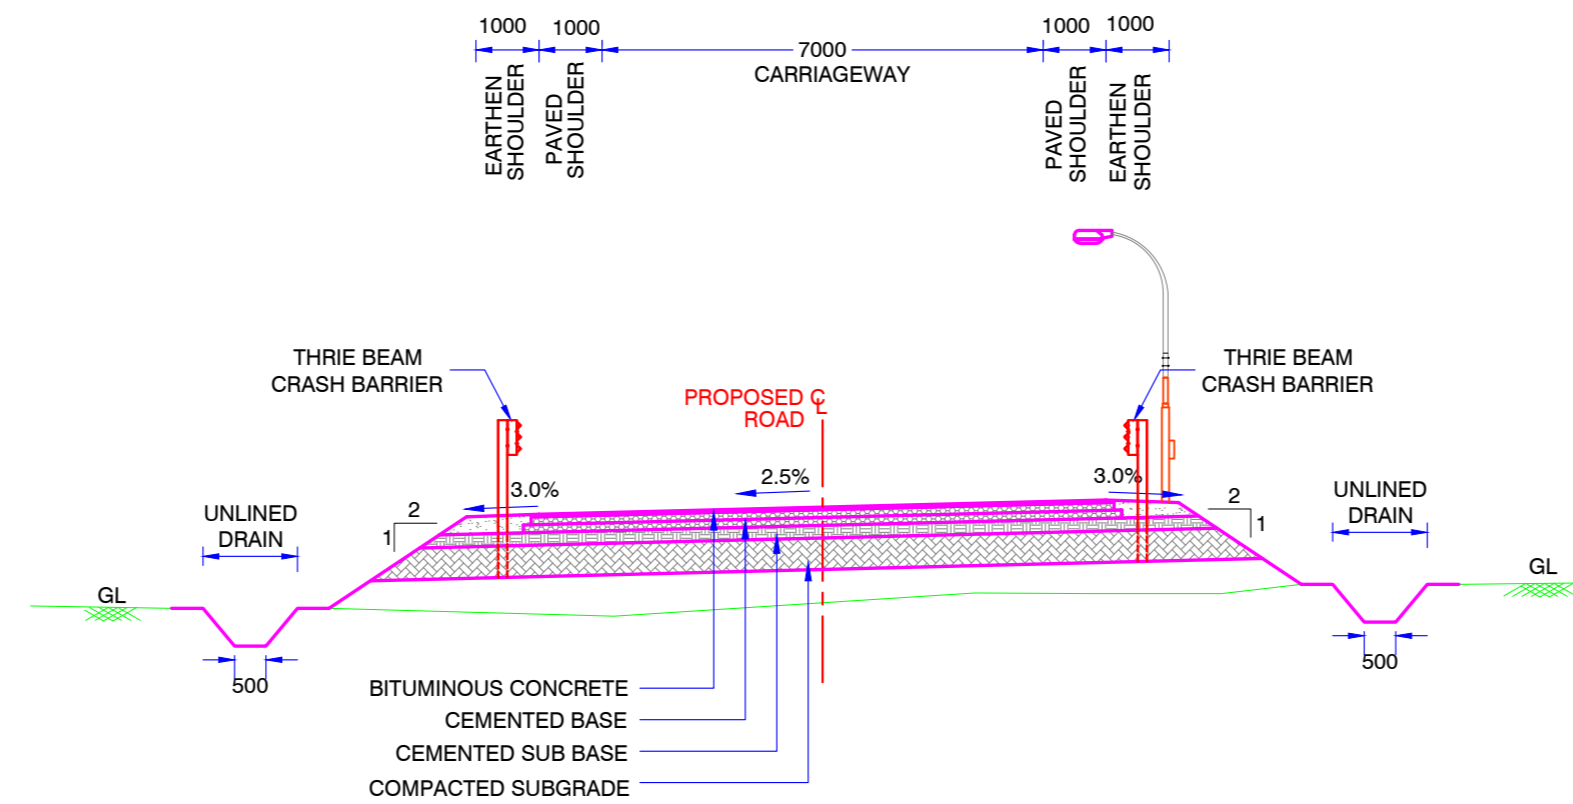

**TCS V- 2 LANE CROSS SECTION FOR RAMPS**

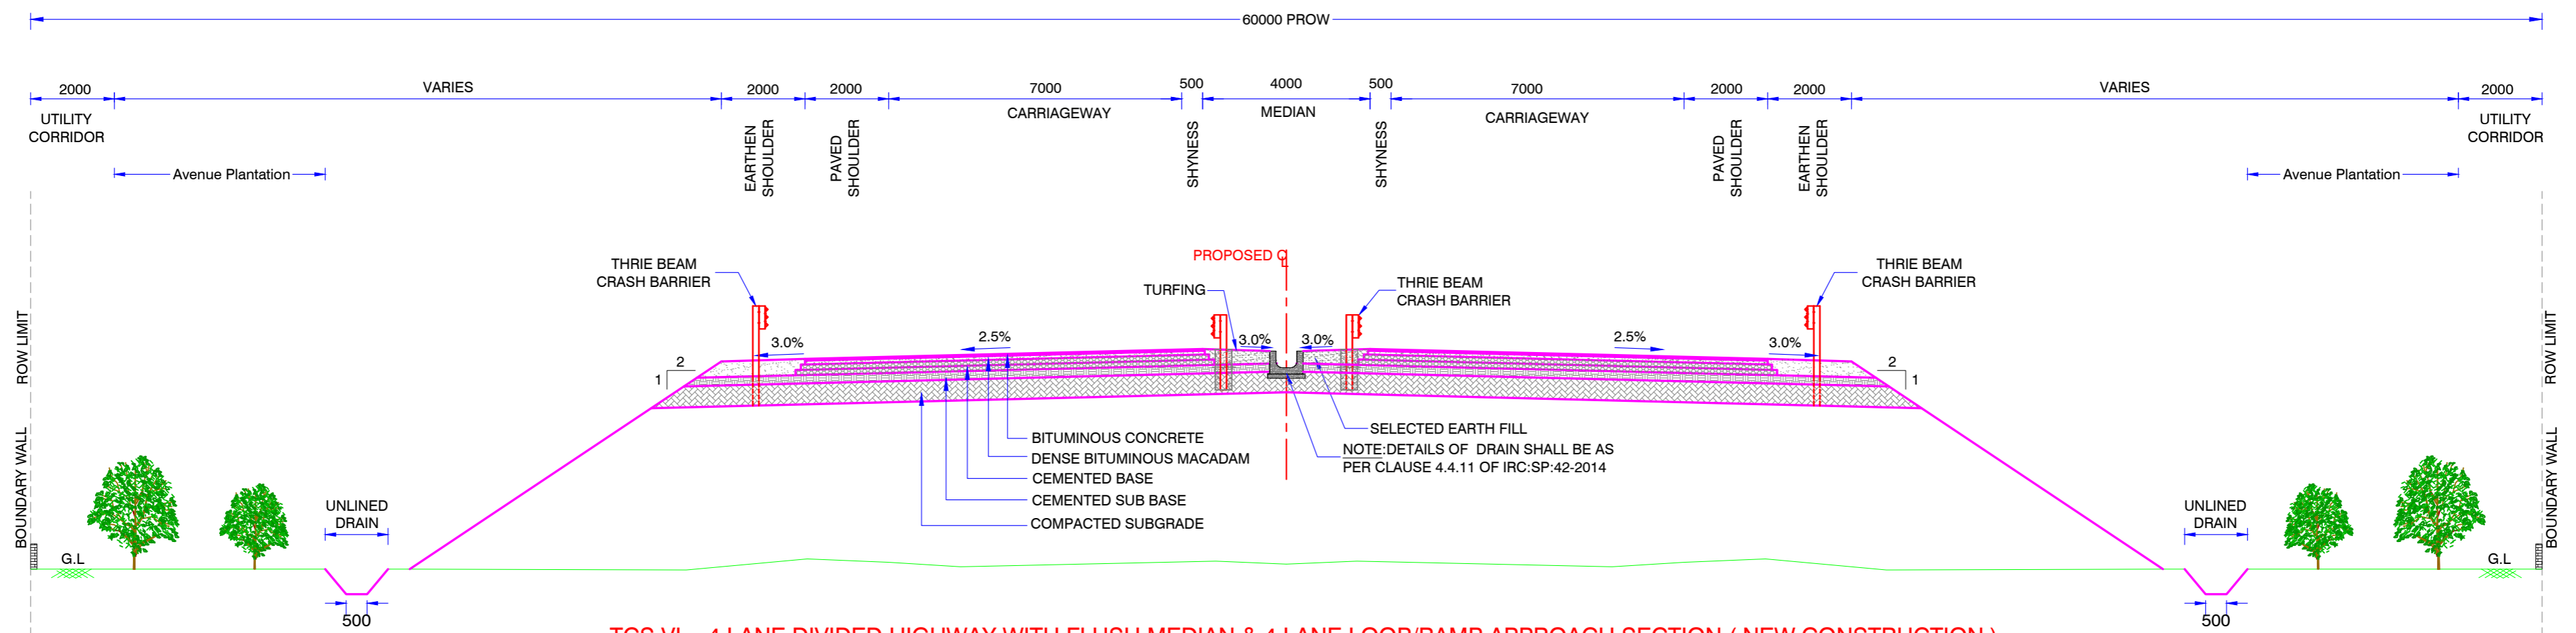

**TCS VI - 4 LANE DIVIDED HIGHWAY WITH FLUSH MEDIAN & 4 LANE LOOP/RAMP APPROACH SECTION ( NEW CONSTRUCTION )**

DESIGNED BY <div>P.MAHENDRA REDDY</div>		DRAWN BY <div>K.JANEE SAIDULU</div>		CHECKED BY <div>N.SRINIVASA RAO</div>	APPROVED BY <div>S.S.REDDY</div>	DATE <div>AUG - 2021</div>
REVISION NO.	DATE	DESCRIPTION				REVISED BY
R3	AUG - 2021	FINAL DETAILED PROJECT REPORT				
R2	MAY - 2021	DRAFT DETAILED PROJECT REPORT				
R1	MAR - 2021	FINAL FEASIBILITY REPORT				
R0	JAN - 2021	DRAFT FEASIBILITY REPORT				

NOT TO SCALE

NATIONAL HIGHWAYS  
AUTHORITY OF INDIA

CLIENT :

CONSULTANT :

aarvee associates  
architects engineers & consultants pvt. ltd.  
Ravula Residency, Srinagar Colony Main Rd., Hyderabad-52, India  
Tel: +91-40-23737633; Fax: +91-40-23736277  
e-mail: railways@aarvee.net; web: www.aarvee.com

PROJECT :



CONSULTANCY SERVICES FOR PREPARATION OF FSR CUM DPR OF 4 LANING OF GHAZIPUR BALLIA - UP/BIHAR SECTION FROM KM 0.000 TO KM 128.000 OF NH-19 AND CONSTRUCTION OF 2/4 LANING FLY OVER AT BALLIA (FROM CHANDRA SHEKHAR MOD TO SATISH CHANDRA COLLEGE) IN THE STATE OF UP. PACKAGE - III ( From Km 78.100 To Km 117.120 )

TITLE :

TYPICAL CROSS SECTIONS  
TCS V & TCS VI

DRG. NO. AA / 2114 / HIG / FDPR / TCS / 04

R3

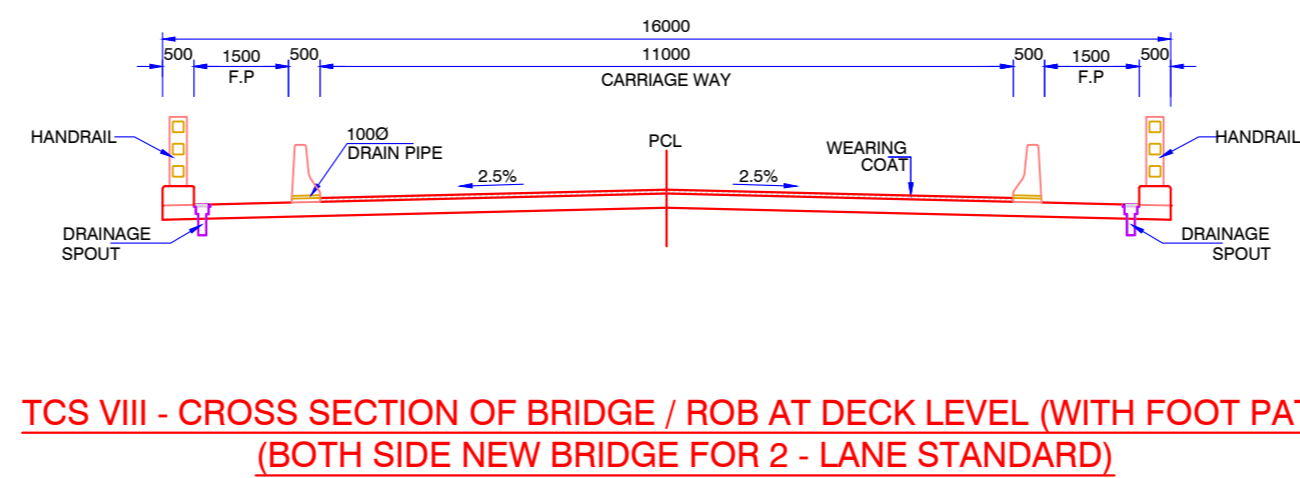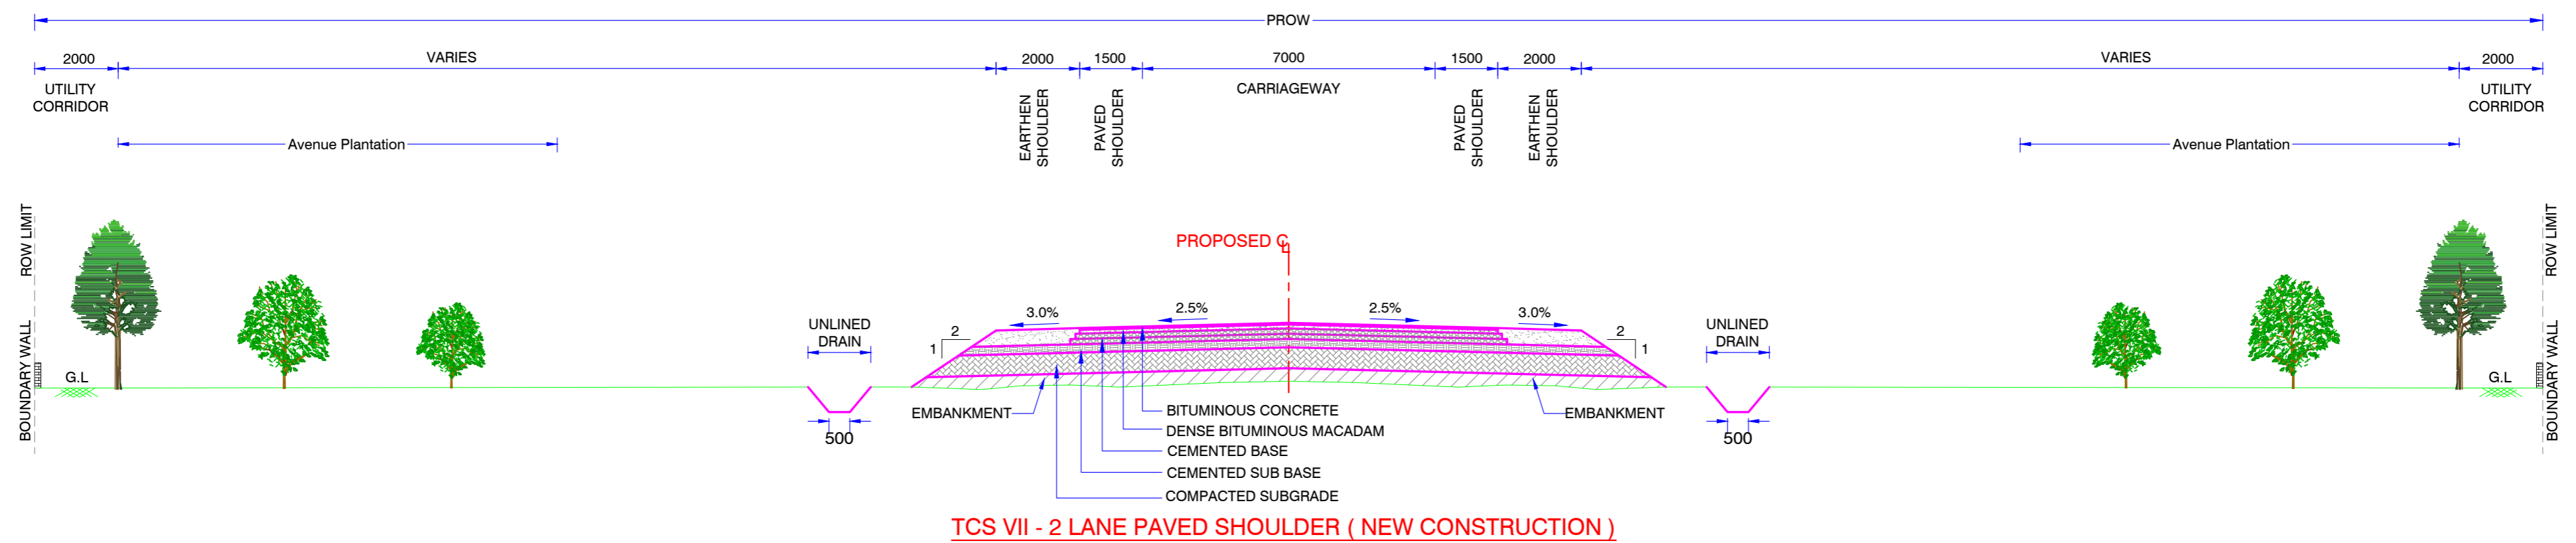

DESIGNED BY <div></div> P.MAHENDRA REDDY		DRAWN BY <div></div> K.JANEE SAIDULU		CHECKED BY <div></div> N.SRINIVASA RAO		APPROVED BY <div></div> S.S.REDDY		DATE  AUG - 2021	
REVISION NO.	DATE	DESCRIPTION					REVISED BY		
R3	AUG - 2021	FINAL DETAILED PROJECT REPORT							
R2	MAY - 2021	DRAFT DETAILED PROJECT REPORT							
R1	MAR - 2021	FINAL FEASIBILITY REPORT							
R0	JAN - 2021	DRAFT FEASIBILITY REPORT							

NOT TO SCALE



NATIONAL HIGHWAYS  
AUTHORITY OF INDIA

CLIENT :






aarvee associates  
architects engineers & consultants pvt. ltd.  
Ravula Residency, Srinagar Colony Main Rd., Hyderabad-52, India  
Tel: +91-40-23737633; Fax: +91-40-23736977  
e-mail: railways@aarvee.net; web: www.aarvee.com

CONSULTANT :



aarvee associates  
architects engineers & consultants pvt. ltd.  
Ravula Residency, Srinagar Colony Main Rd., Hyderabad-52, India  
Tel: +91-40-23737633; Fax: +91-40-23736977  
e-mail: railways@aarvee.net; web: www.aarvee.com

PROJECT :	
CONSULTANCY SERVICES FOR PREPARATION OF FSR CUM DPR OF 4 LANING OF GHAZIPUR BALLIA - UP/BIHAR SECTION FROM KM 0.000 TO KM 128.000 OF NH-19 AND CONSTRUCTION OF 2/4 LANING FLY OVER AT BALLIA (FROM CHANDRA SHEKHAR MOD TO SATISH CHANDRA COLLEGE) IN THE STATE OF UP. PACKAGE - III ( From Km 78.100 To Km 117.120 )	
TITLE :	
TYPICAL CROSS SECTIONS TCS VII & TCS VIII	
DRG. NO. AA / 2114 / HIG / FDPR / TCS / 05	
R3	

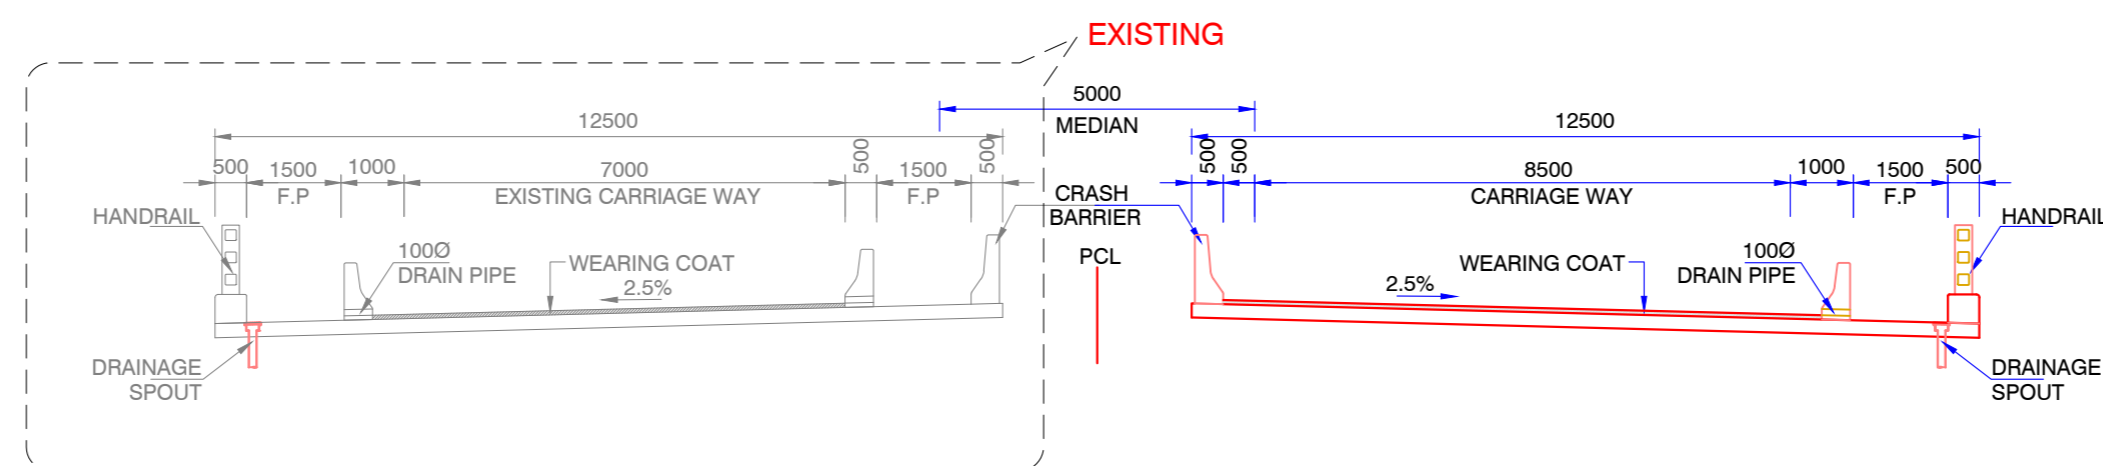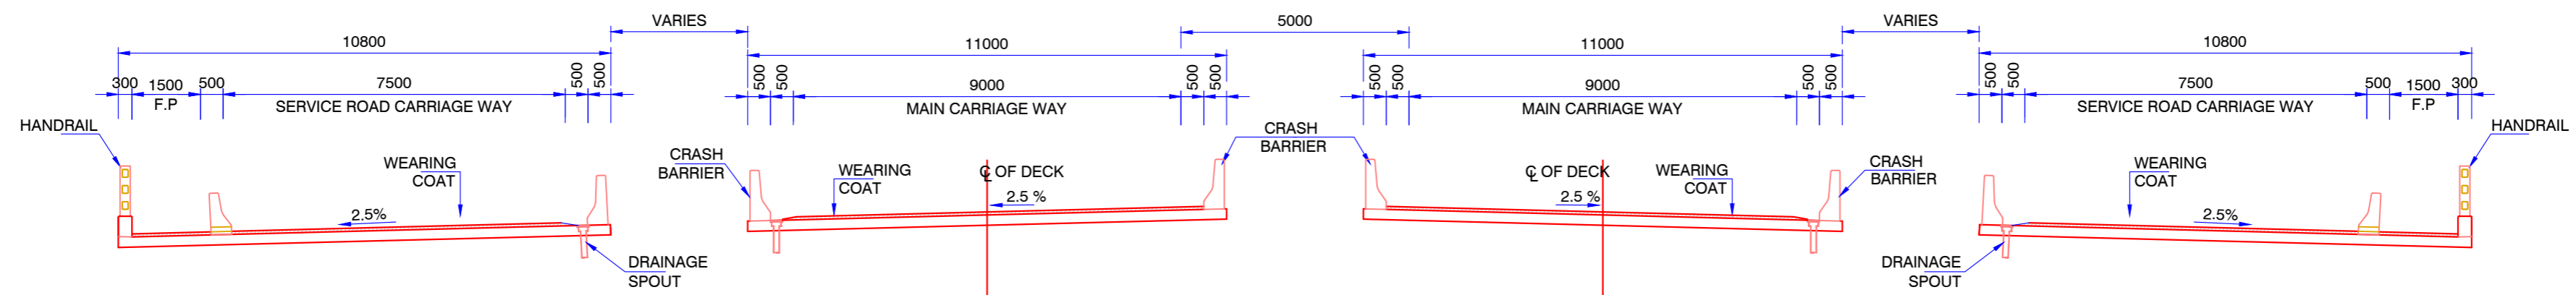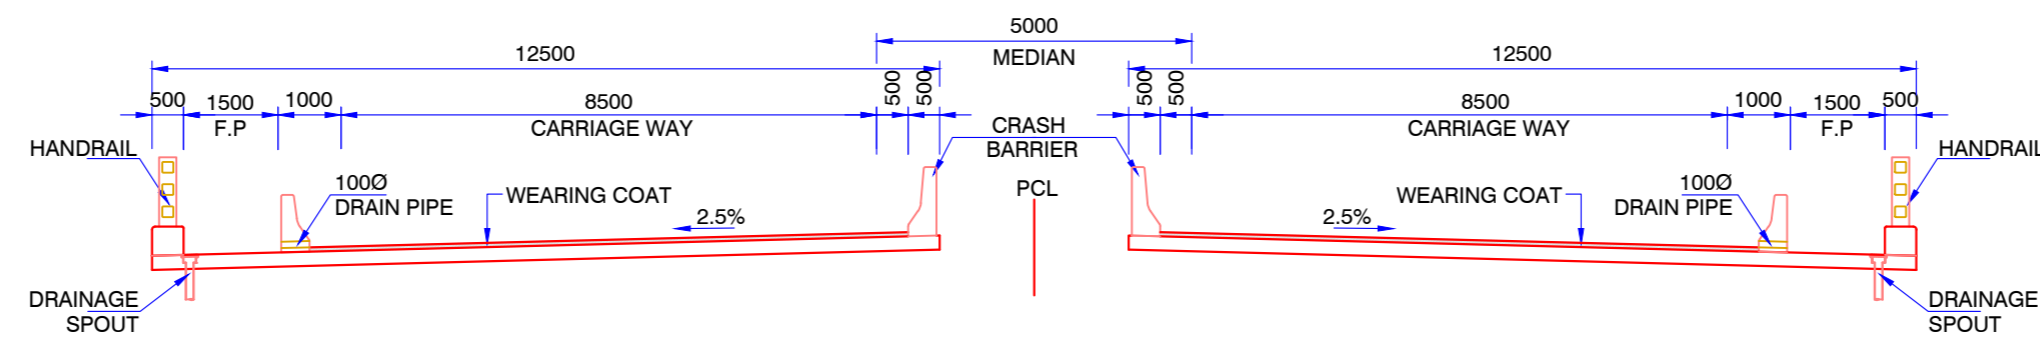

DESIGNED BY  P.MAHENDRA REDDY	DRAWN BY  K.JANEE SAIDULU	CHECKED BY  N.SRINIVASA RAO	APPROVED BY  S.S.REDDY	DATE  AUG - 2021
REVISION NO.	DATE	DESCRIPTION		REVISED BY
R3	AUG - 2021	FINAL DETAILED PROJECT REPORT		
R2	MAY - 2021	DRAFT DETAILED PROJECT REPORT		
R1	MAR - 2021	FINAL FEASIBILITY REPORT		
R0	JAN - 2021	DRAFT FEASIBILITY REPORT		



NATIONAL HIGHWAYS  
AUTHORITY OF INDIA

CLIENT :



**aarvee associates**  
architects engineers & consultants pvt. ltd.  
Ravula Residency, Srinagar Colony Main Rd., Hyderabad-52, India  
Tel: +91-40-2373633; Fax: +91-40-23736277  
e-mail: railways@aarvee.net; web: www.aarvee.com

CONSULTANT :

PROJECT :


CONSULTANCY SERVICES FOR PREPARATION OF FSR CUM DPR OF 4 LANING OF GHAZIPUR BALLIA - UP/BIHAR SECTION FROM KM 0.000 TO KM 128.000 OF NH-19 AND CONSTRUCTION OF 2/4 LANING FLY OVER AT BALLIA (FROM CHANDRA SHEKHAR MOD TO SATISH CHANDRA COLLEGE) IN THE STATE OF UP.  
PACKAGE - III ( From Km 78.100 To Km 117.120 )

TITLE :

TYPICAL CROSS SECTIONS  
TCS IX A, TCS IX B & TCS IX C

DRG. NO. AA / 2114 / HIG / FDPR / TCS / 06

R3

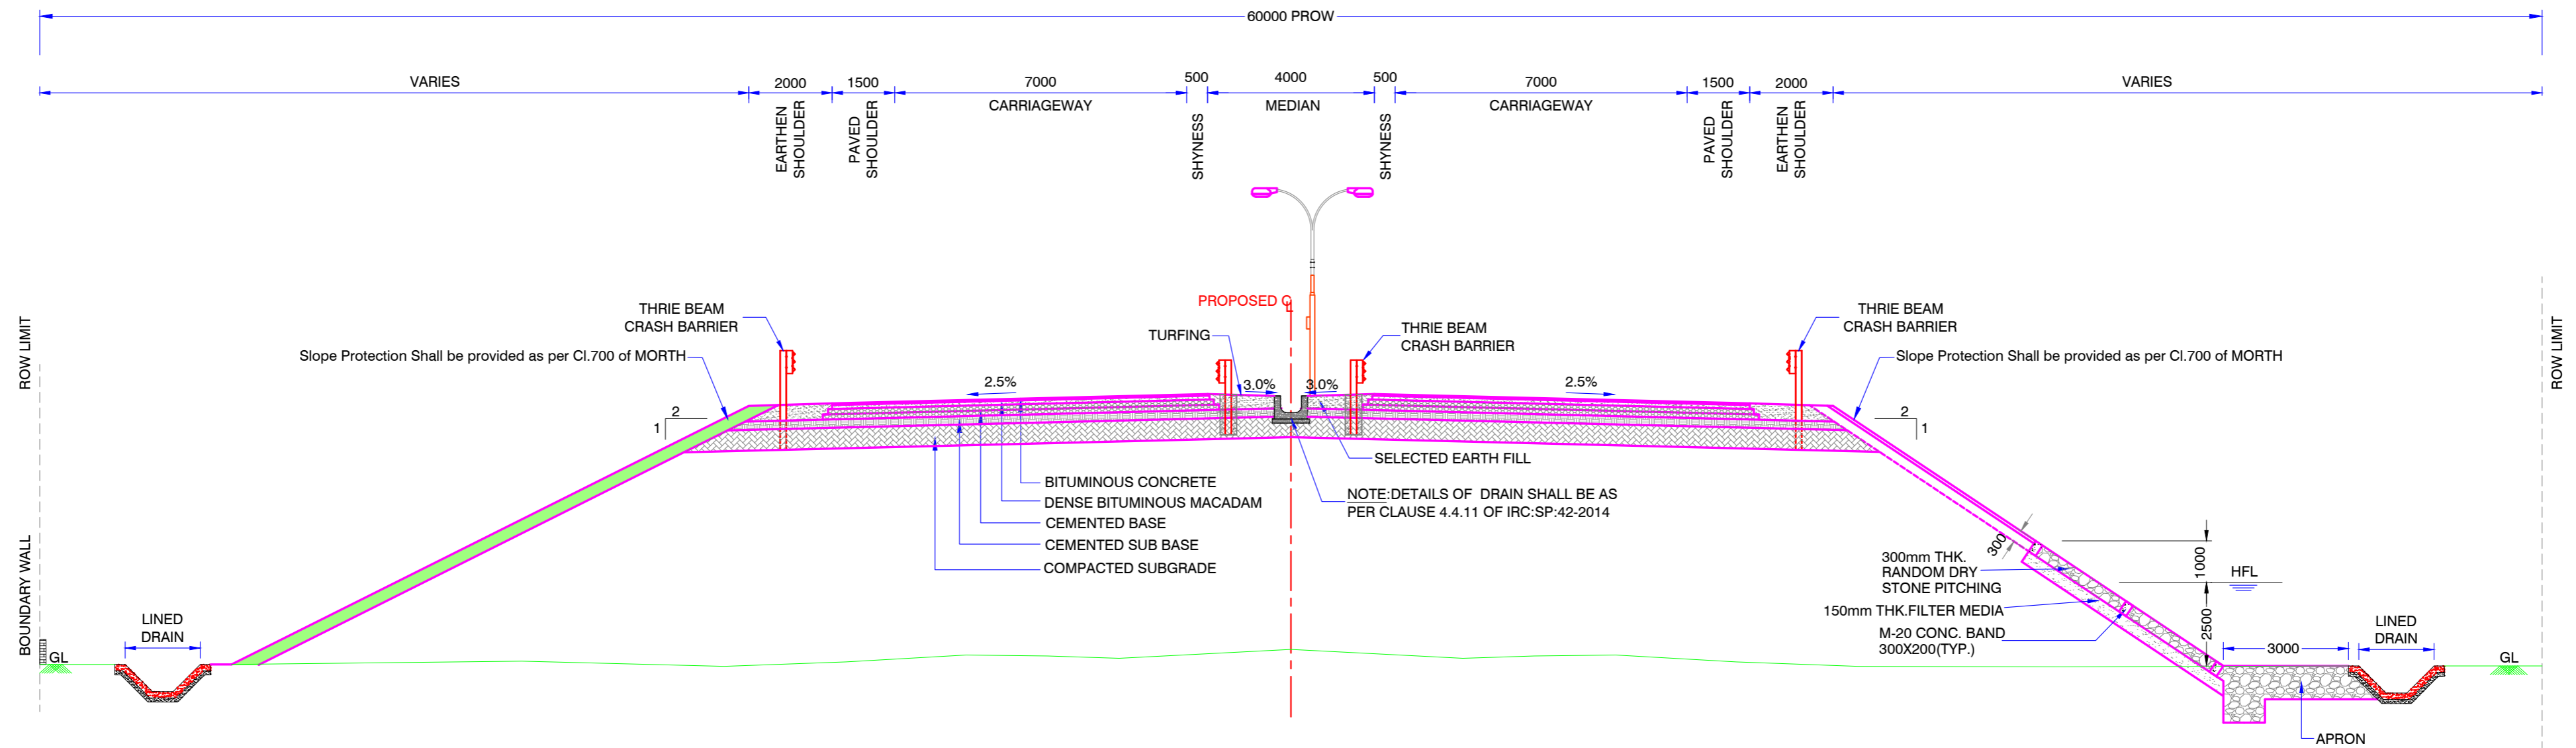

TCS X - 4 LANE DIVIDED HIGHWAY WITH FLUSH MEDIAN AT HIGH EMBANKMENT ( NEW CONSTRUCTION )

DESIGNED BY		DRAWN BY		CHECKED BY	APPROVED BY	DATE	NOT TO SCALE	 NATIONAL HIGHWAYS AUTHORITY OF INDIA	<u>CLIENT :</u>   aarvee associates architects engineers & consultants pvt. ltd. Ravula Residency, Srinagar Colony Main Rd., Hyderabad-52, India Tel: +91-40-23737633; Fax: +91-40-23736977 e-mail: railways@aarvee.net; web: www.aarvee.com	<u>CONSULTANT :</u>	<u>PROJECT :</u>  CONSULTANCY SERVICES FOR PREPARATION OF FSR CUM DPR OF 4 LANING OF GHAZIPUR BALLIA - UP/BIHAR SECTION FROM KM 0.000 TO KM 128.000 OF NH-19 AND CONSTRUCTION OF 2/4 LANING FLY OVER AT BALLIA (FROM CHANDRA SHEKHAR MOD TO SATISH CHANDRA COLLEGE) IN THE STATE OF UP. PACKAGE - III ( From Km 78.100 To Km 117.120 )
 P.MAHENDRA REDDY		 K.JANEE SAIDULU		 N.SRINIVASA RAO	 S.S.REDDY	AUG - 2021					
REVISION NO.	DATE	DESCRIPTION				REVISED BY					
R3	AUG - 2021	FINAL DETAILED PROJECT REPORT									
R2	MAY - 2021	DRAFT DETAILED PROJECT REPORT									
R1	MAR - 2021	FINAL FEASIBILITY REPORT					<u>TITLE :</u>  TYPICAL CROSS SECTIONS TCS X	DRG. NO. AA / 2114 / HIG / FDPR / TCS / 07	R3		
R0	JAN - 2021	DRAFT FEASIBILITY REPORT									