
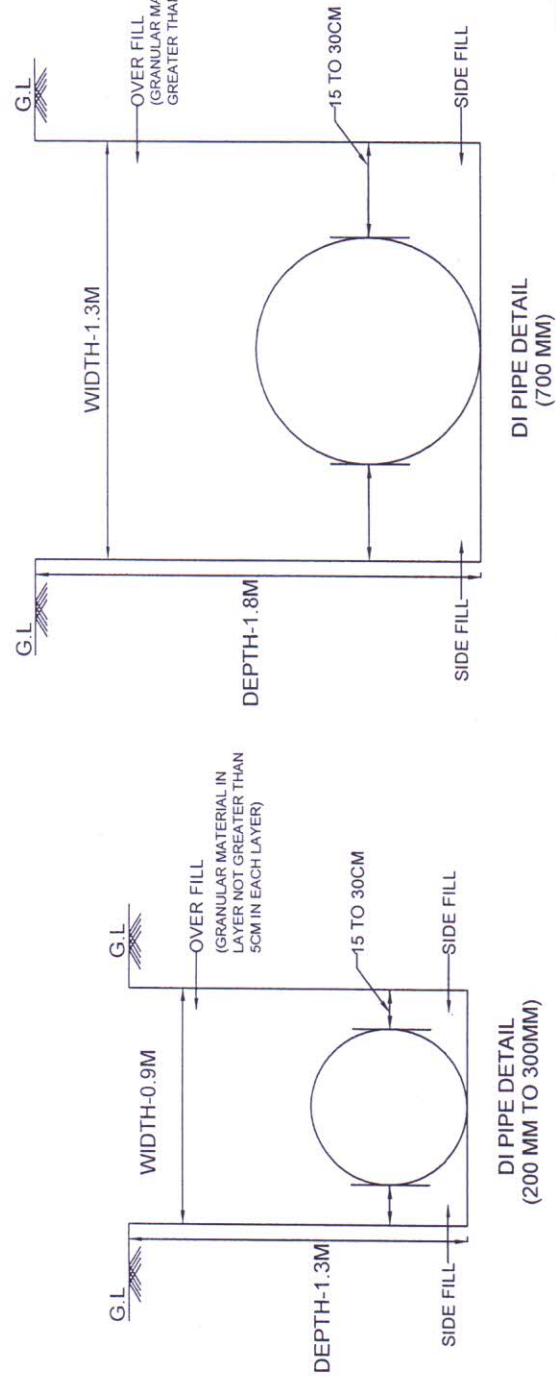


TELANGANA DRINKING WATER SUPPLY PROJECT SEGMENT-6 MEDCHAL
MAP SHOWING PIPELINE CROSS-SECTION IN FOREST AREA OF MEDCHAL.

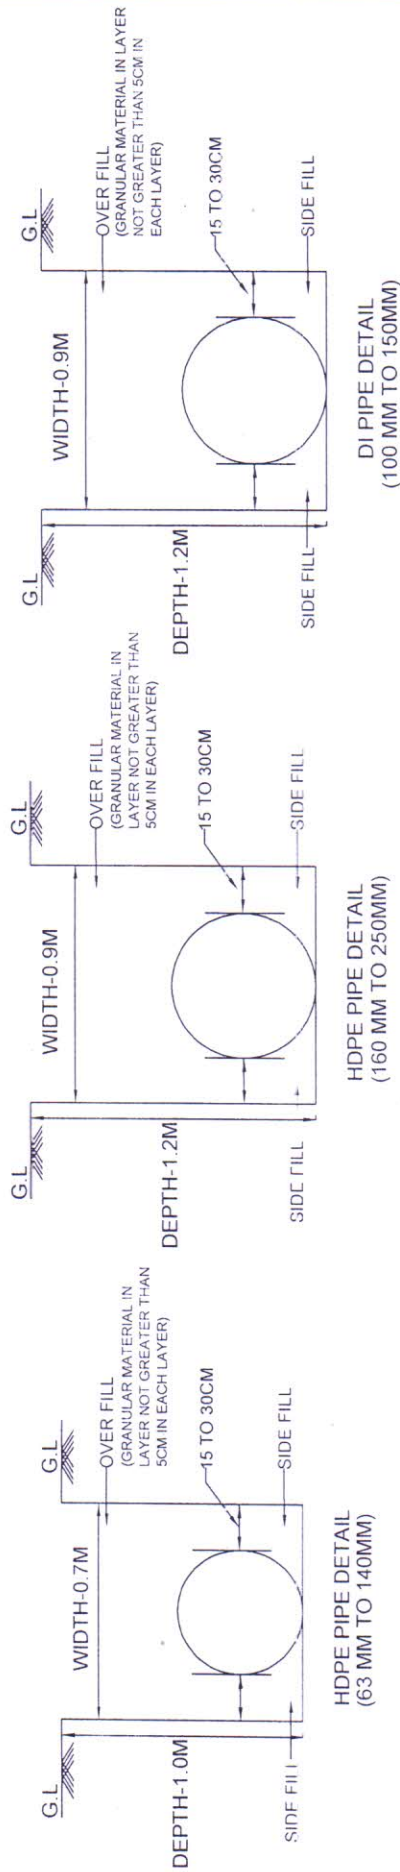

"Committee signed"

Chief Engineer
TOWSP, Hyderabad.

Superintending Engineer
TOWSP, RWS&S, Hyderabad.