



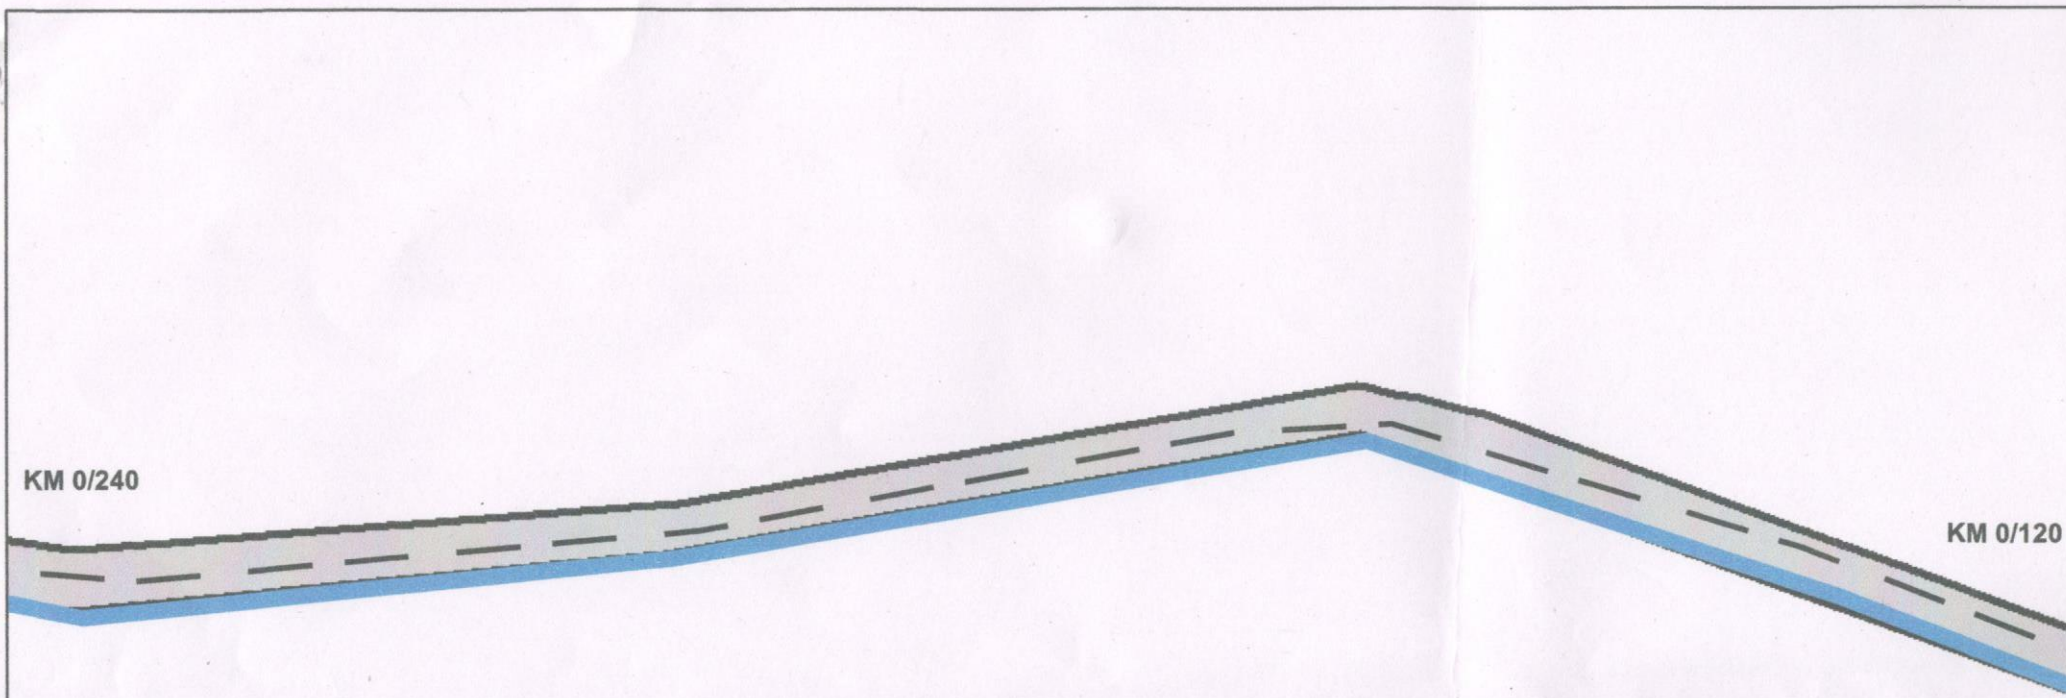
Asl -

Divisional Forest Officer
Shimla Forest Division

- SH *[Signature]*

Executive Engineer,
Shimla Rural Division
HPPARD, Shimla

Chelooes
Assistant Engineer
H.P.P.W.D Sub Division
Dhami



Legend

Name

-  Drain
-  Proposed Road Center Line
-  Proposed Road
-  Dumping Site
-  B/Wall
-  R/Wall

ROAD DETAIL

SI NO	Description	Chainage		Length
		From	To	
1	Road Through Forest Land	1/015	2/810	1795
		3/045	3/150	105
	Total (in RMT)			1900
2	Road Through Non-Forest Land	0/0	1/015	1015
		2/810	3/045	235
		3/150	3/600	450
	Total (in RMT)			1700
3	Road Width	5-7 MTRS		

[Signature]
Assistant Engineer
H.P.P.W.D Sub Division
Dhami

[Signature]
Divisional Forest Officer
Shimla Forest Division
SHIMLA

[Signature]
Executive Engineer,
Shimla Rural Division
HPPWD, Dhami



Legend

Name

- Drain
- Proposed Road Center Line
- Proposed Road
- Dumping Site
- B/Wall
- R/Wall

ROAD DETAIL

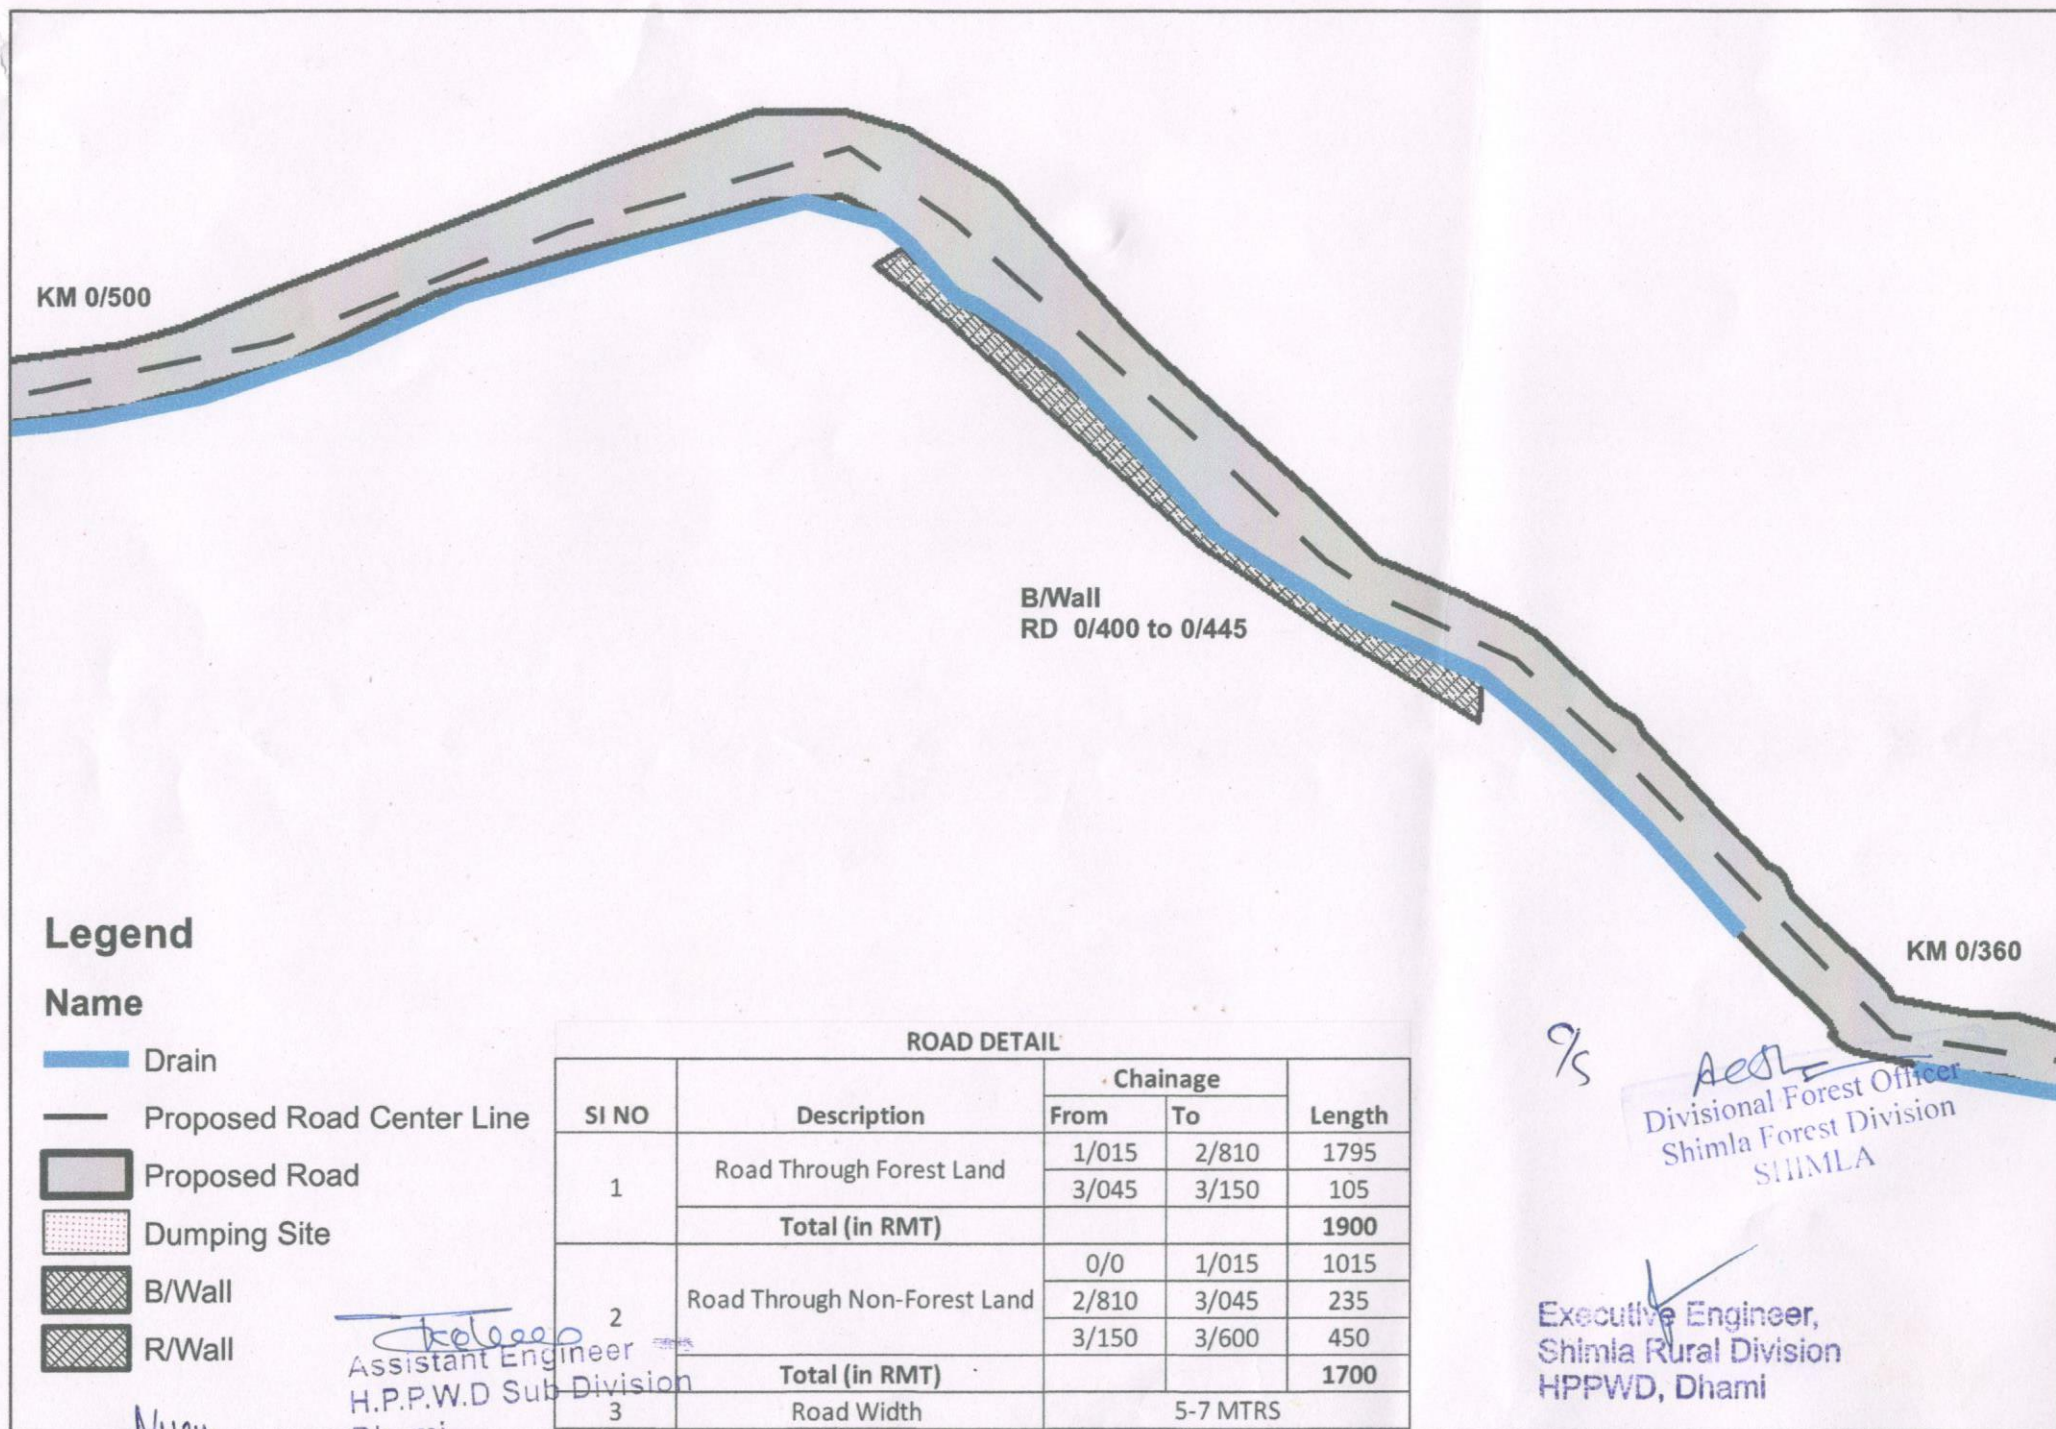
SI NO	Description	Chainage		Length
		From	To	
1	Road Through Forest Land	1/015	2/810	1795
		3/045	3/150	105
	Total (in RMT)			1900
2	Road Through Non-Forest Land	0/0	1/015	1015
		2/810	3/045	235
	Total (in RMT)			1700
3	Road Width	5-7 MTRS		

9/5
Aes
Divisional Forest Officer
Shimla Forest Division
SHIMLA

Executive Engineer,
Shimla Rural Division
HPPWD, Dhani

Assistant Engineer
H.P.P.W.D Sub Division
Dhani

N. Singh



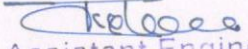
ROAD DETAIL

SI NO	Description	Chainage		Length
		From	To	
1	Road Through Forest Land	1/015	2/810	1795
		3/045	3/150	105
	Total (in RMT)			1900
2	Road Through Non-Forest Land	0/0	1/015	1015
		2/810	3/045	235
		3/150	3/600	450
	Total (in RMT)			1700
3	Road Width	5-7 MTRS		

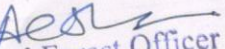
Legend

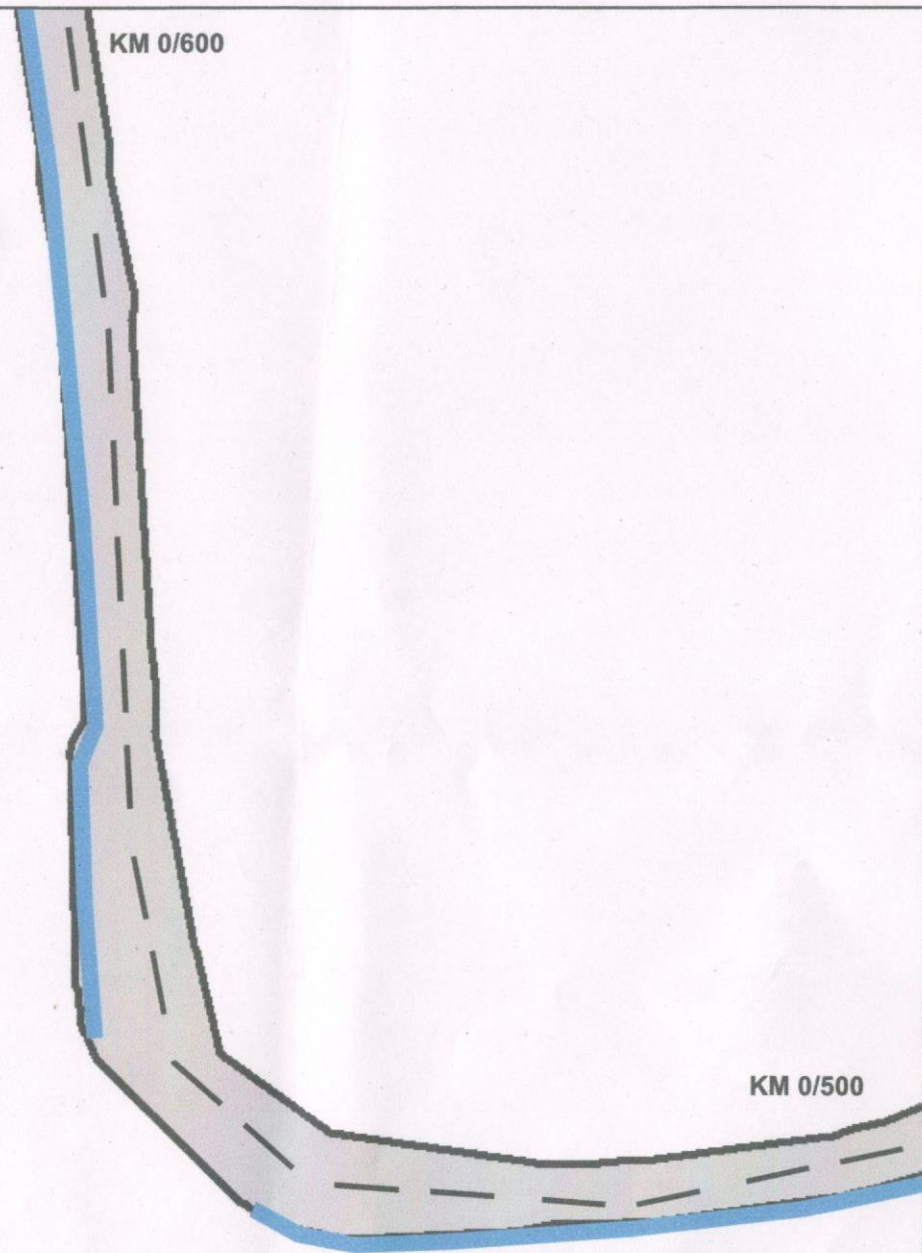
Name

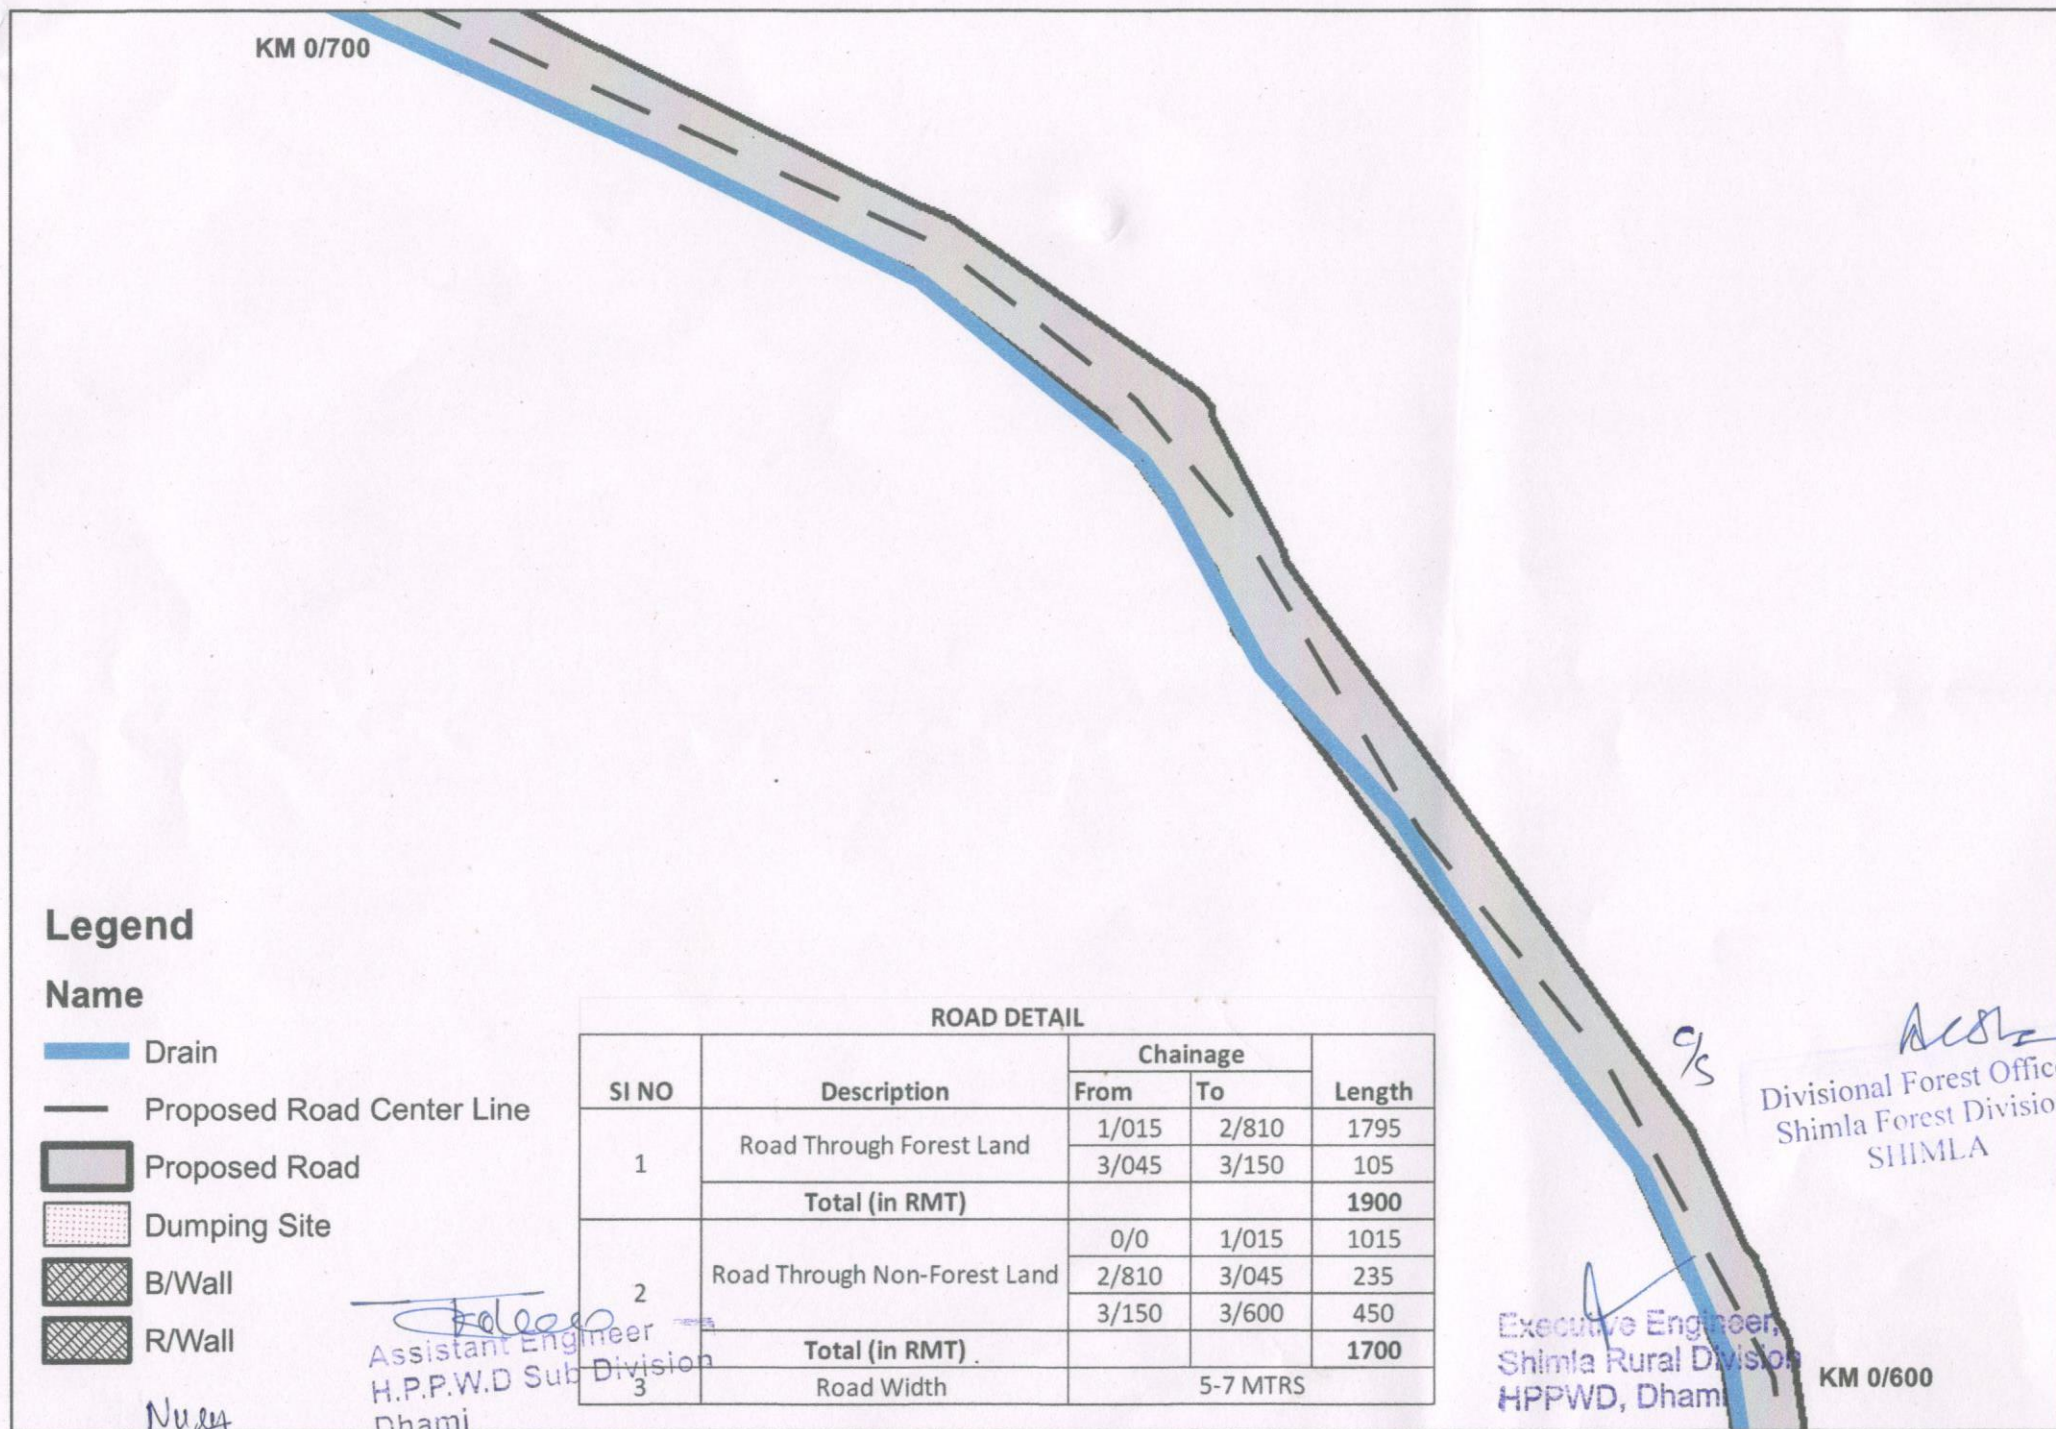
-  Drain
-  Proposed Road Center Line
-  Proposed Road
-  Dumping Site
-  B/Wall
-  R/Wall


Assistant Engineer
H.P.P.W.D Sub Division
Dhami


Executive Engineer,
Shimla Rural Division
HPPWD, Dhami


Divisional Forest Officer
Shimla Forest Division
SHIMLA





KM 0/850

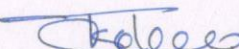
ROAD DETAIL

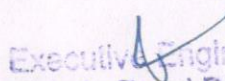
SI NO	Description	Chainage		Length
		From	To	
1	Road Through Forest Land	1/015	2/810	1795
		3/045	3/150	105
	Total (in RMT)			1900
2	Road Through Non-Forest Land	0/0	1/015	1015
		2/810	3/045	235
		3/150	3/600	450
	Total (in RMT)			1700
3	Road Width	5-7 MTRS		

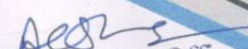
Legend

Name

-  Drain
-  Proposed Road Center Line
-  Proposed Road
-  Dumping Site
-  B/Wall
-  R/Wall


Assistant Engineer
H.P.P.W.D Sub Division
Dhami


Executive Engineer,
Shimla Rural Division
HPPWD, Dhami


Divisional Forest Officer
Shimla Forest Division
SHIMLA

KM 0/700

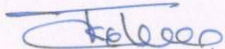
ROAD DETAIL

SI NO	Description	Chainage		Length
		From	To	
1	Road Through Forest Land	1/015	2/810	1795
		3/045	3/150	105
	Total (in RMT)			1900
2	Road Through Non-Forest Land	0/0	1/015	1015
		2/810	3/045	235
		3/150	3/600	450
	Total (in RMT)			1700
3	Road Width	5-7 MTRS		

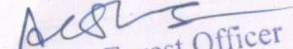
Legend

Name

-  Drain
-  Proposed Road Center Line
-  Proposed Road
-  Dumping Site
-  B/Wall
-  R/Wall

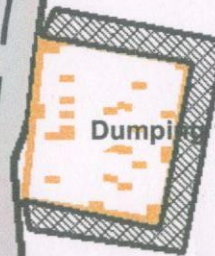

 Assistant Engineer
 H.P.P.W.D Sub Division
 Dhami


 Executive Engineer,
 Shimla Rural Division
 HPPWD, Dhami


 Divisional Forest Officer
 Shimla Forest Division
 SHIMLA

KM 0/930

KM 0/850



R/Wall
 RD 0/890 to 0/910

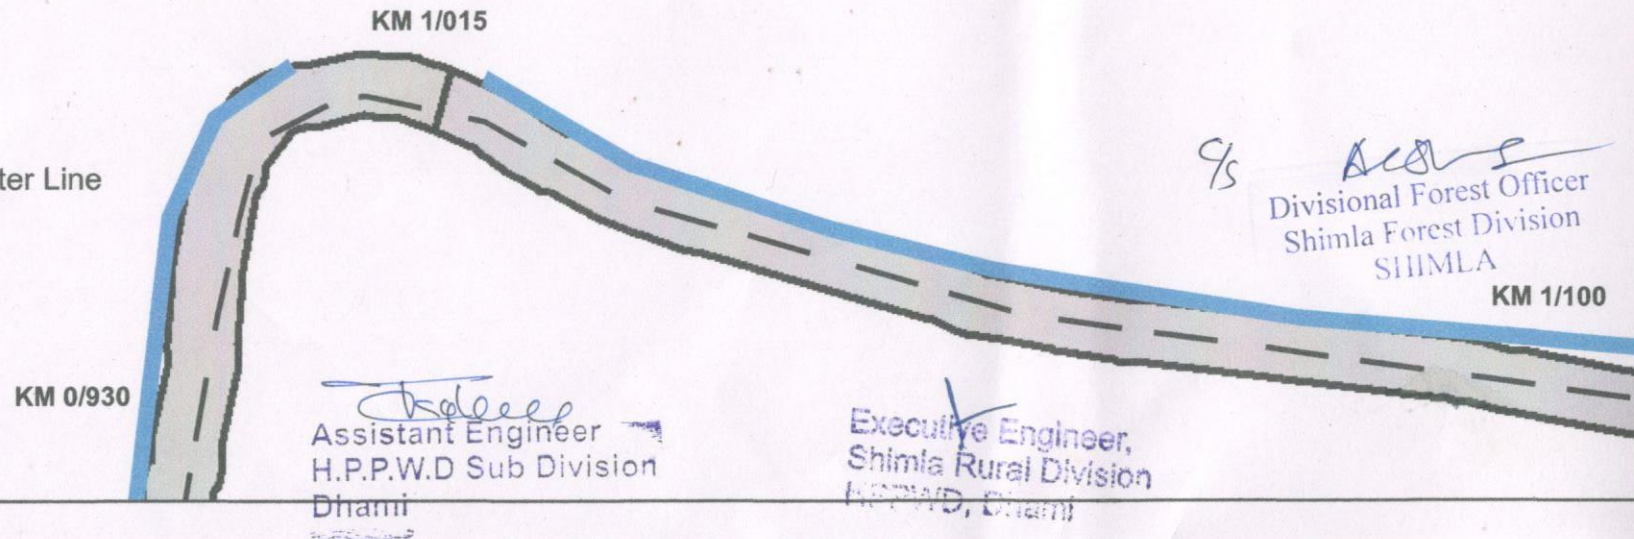
ROAD DETAIL

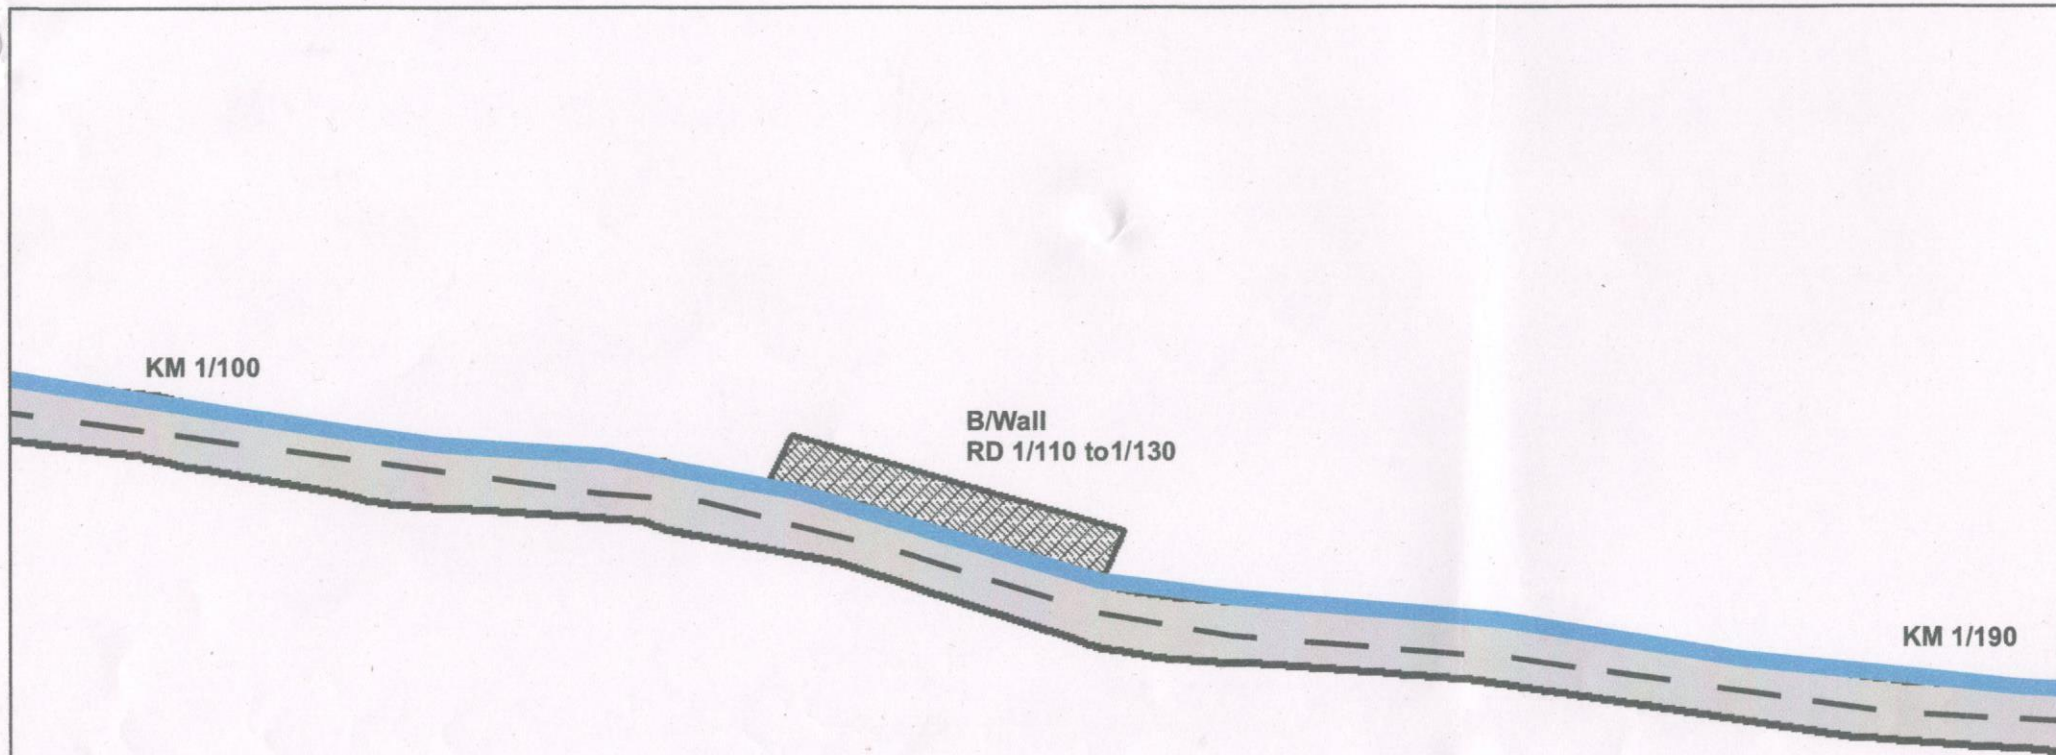
SI NO	Description	Chainage		Length
		From	To	
1	Road Through Forest Land	1/015	2/810	1795
		3/045	3/150	105
	Total (in RMT)			1900
2	Road Through Non-Forest Land	0/0	1/015	1015
		2/810	3/045	235
		3/150	3/600	450
	Total (in RMT)			1700
3	Road Width	5-7 MTRS		

Legend

Name

-  Drain
-  Proposed Road Center Line
-  Proposed Road
-  Dumping Site
-  B/Wall
-  R/Wall





Legend

Name

- Drain
- Proposed Road Center Line
- Proposed Road
- Dumping Site
- B/Wall
- R/Wall

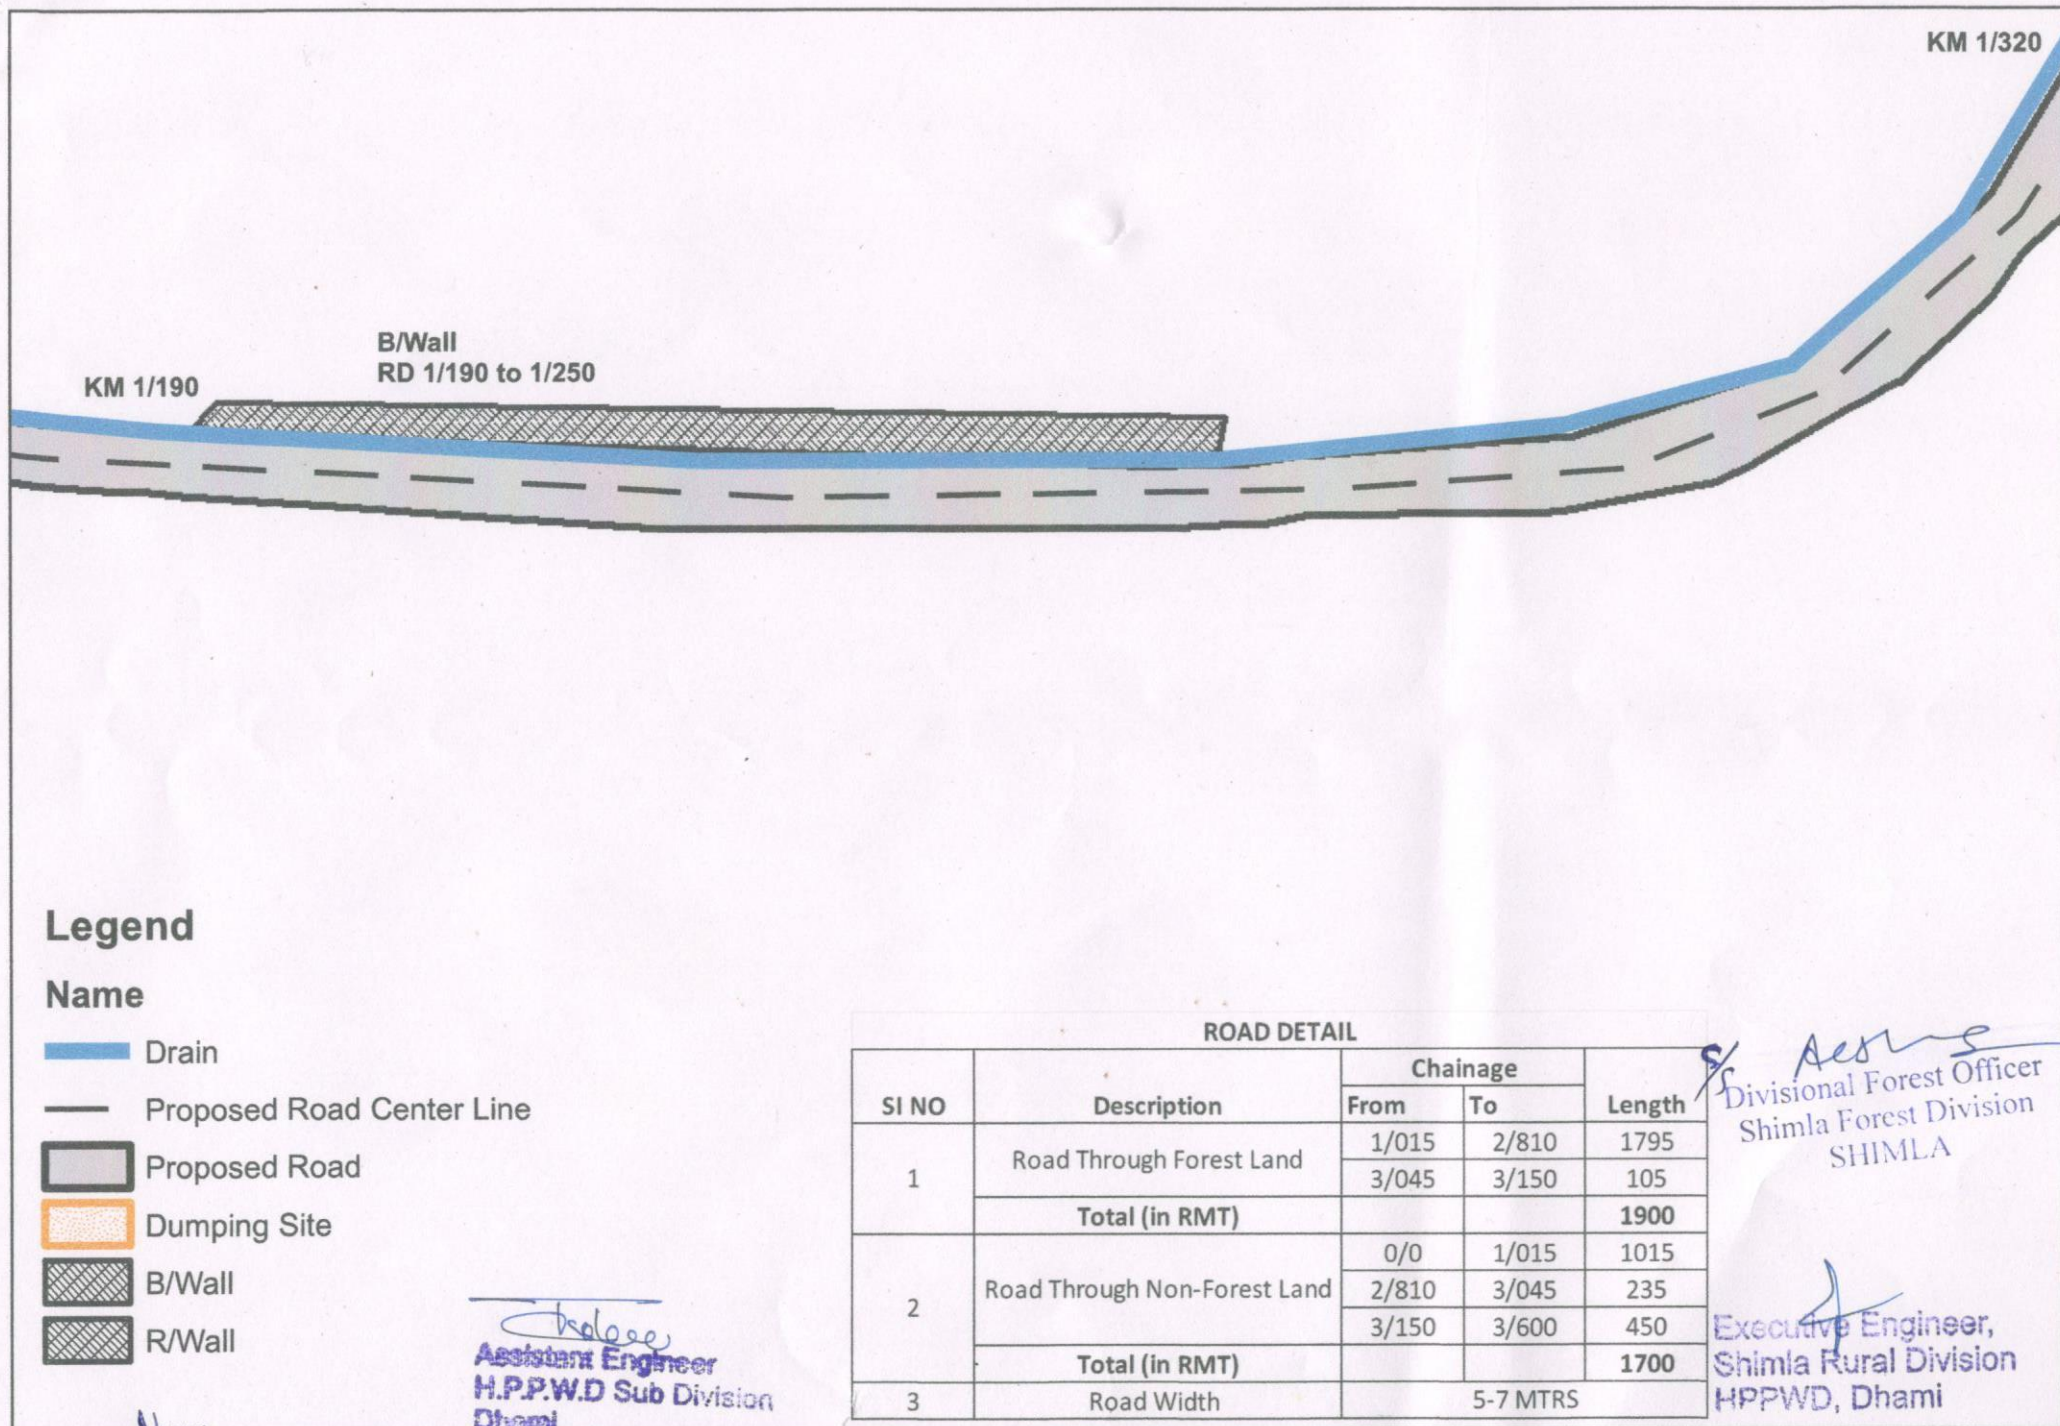
Chalee
Assistant Engineer
H.P.P.W.D Sub Division
Dhami

ROAD DETAIL

SI NO	Description	Chainage		Length
		From	To	
1	Road Through Forest Land	1/015	2/810	1795
		3/045	3/150	105
	Total (in RMT)			1900
2	Road Through Non-Forest Land	0/0	1/015	1015
		2/810	3/045	235
		3/150	3/600	450
	Total (in RMT)			1700
3	Road Width	5-7 MTRS		

g/s *Aes*
Divisional Forest Officer
Shimla Forest Division
SHIMLA

4
Executive Engineer,
Shimla Rural Division
HPPWD, Dhami



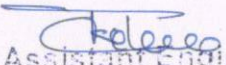
KM 1/430

Legend

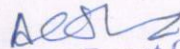
Name

-  Drain
-  Proposed Road Center Line
-  Proposed Road
-  Dumping Site
-  B/Wall
-  R/Wall

KM 1/320


Assistant Engineer
H.P.P.W.D. Sub Division
Dhami


Executive Engineer,
Shimla Rural Division
Patyar Ghatru

 
Divisional Forest Officer
Shimla Forest Division
SHIMLA

ROAD DETAIL

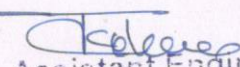
SI NO	Description	Chainage		Length
		From	To	
1	Road Through Forest Land	1/015	2/810	1795
		3/045	3/150	105
	Total (in RMT)			1900
2	Road Through Non-Forest Land	0/0	1/015	1015
		2/810	3/045	235
	Total (in RMT)			1700
3	Road Width	5-7 MTRS		

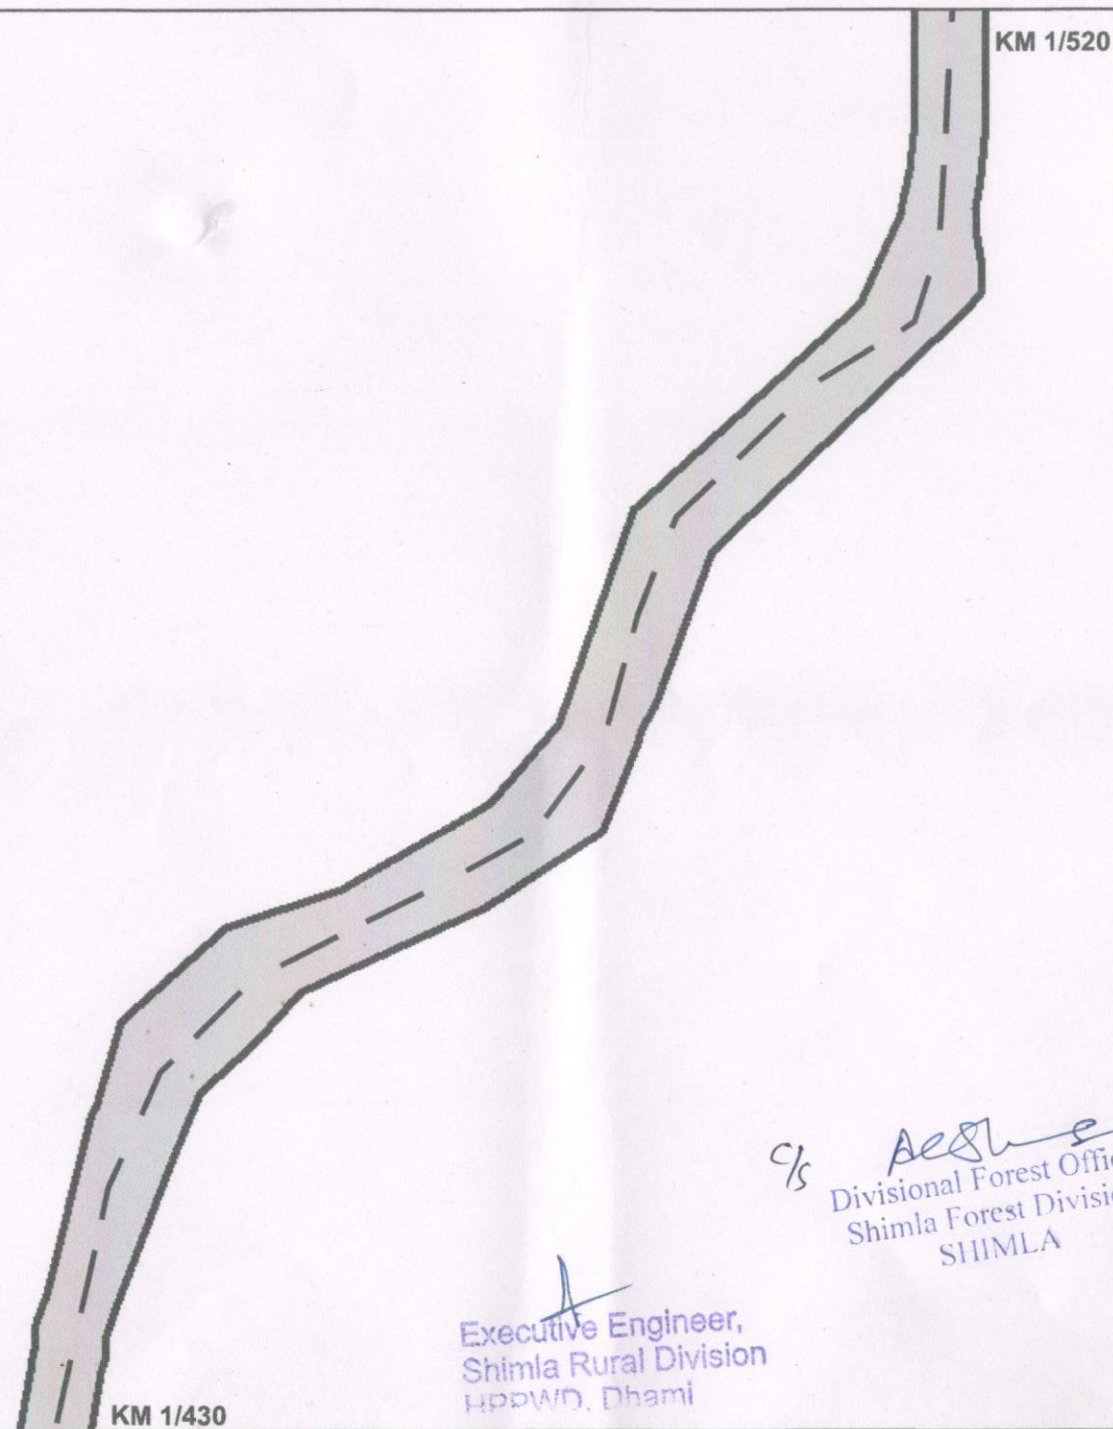
ROAD DETAIL				
SI NO	Description	Chainage		Length
		From	To	
1	Road Through Forest Land	1/015	2/810	1795
		3/045	3/150	105
	Total (in RMT)			1900
2	Road Through Non-Forest Land	0/0	1/015	1015
		2/810	3/045	235
		3/150	3/600	450
	Total (in RMT)			1700
3	Road Width	5-7 MTRS		

Legend

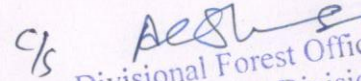
Name

-  Drain
-  Proposed Road Center Line
-  Proposed Road
-  Dumping Site
-  B/Wall
-  R/Wall


 Assistant Engineer
 H.P.P.W.D. Sub Division
 Dhami




 Executive Engineer,
 Shimla Rural Division
 H.P.P.W.D. Dhami


 Divisional Forest Officer
 Shimla Forest Division
 SHIMLA

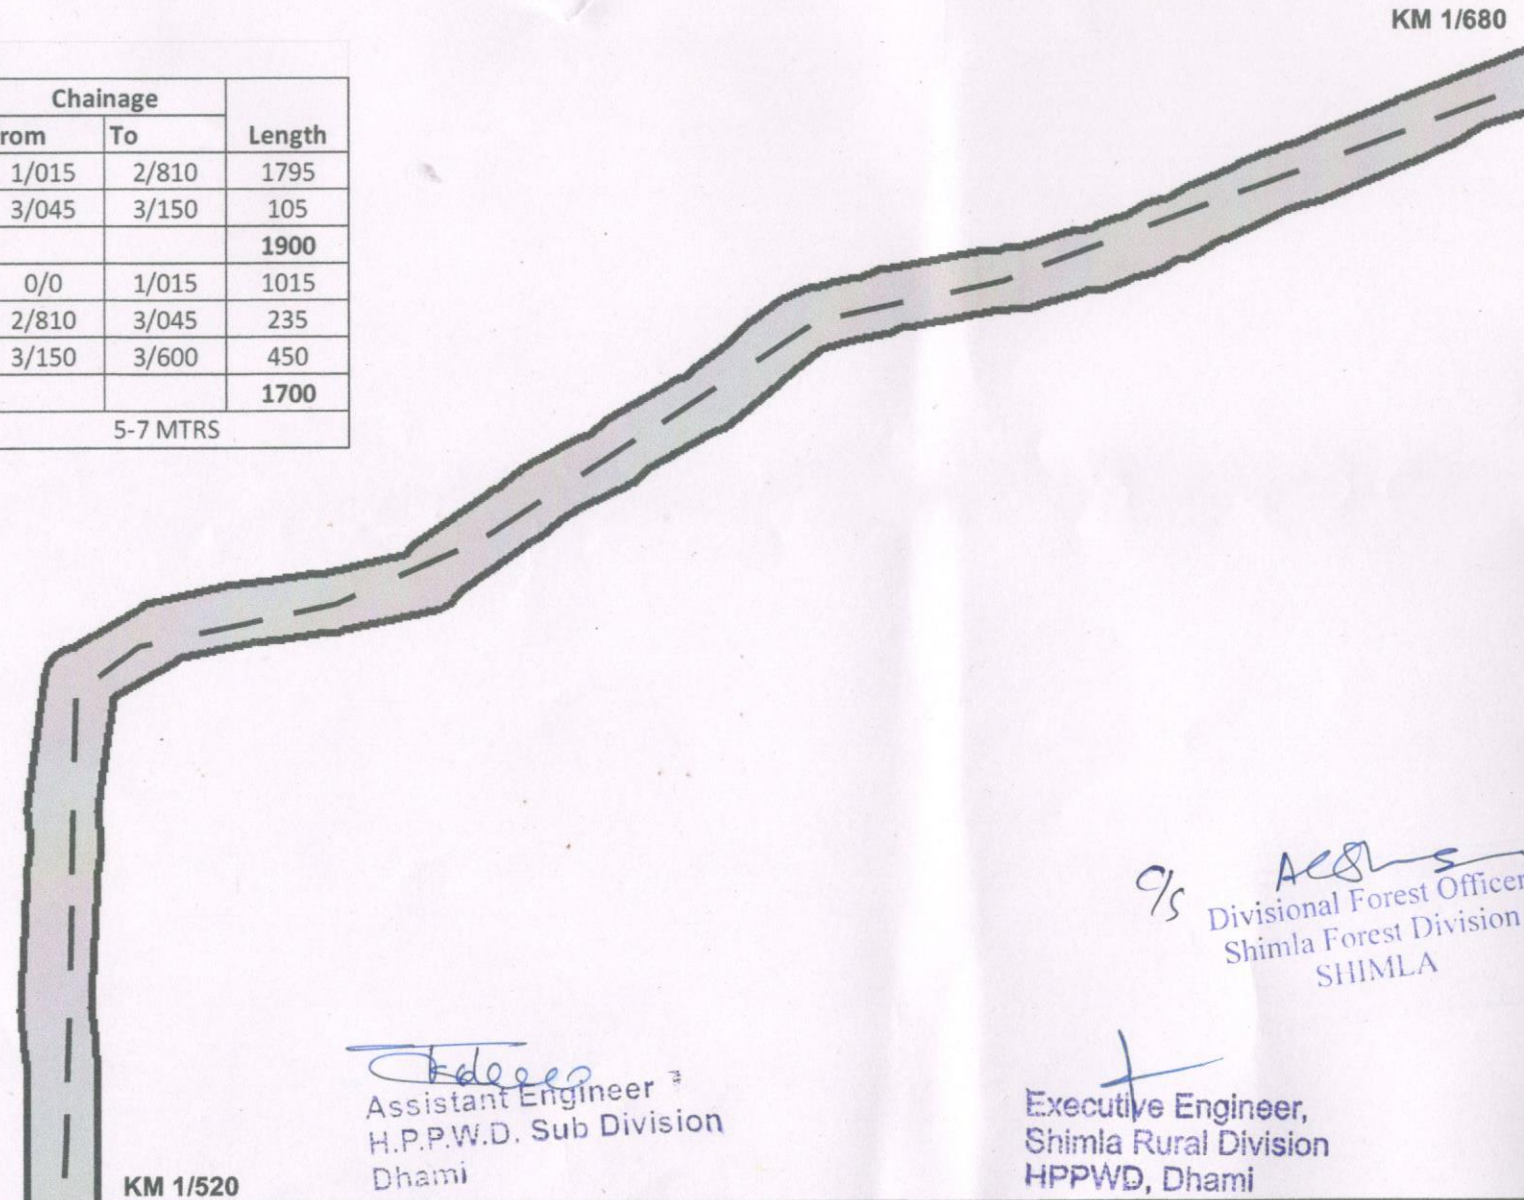
ROAD DETAIL

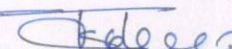
SI NO	Description	Chainage		Length
		From	To	
1	Road Through Forest Land	1/015	2/810	1795
		3/045	3/150	105
	Total (in RMT)			1900
2	Road Through Non-Forest Land	0/0	1/015	1015
		2/810	3/045	235
		3/150	3/600	450
	Total (in RMT)			1700
3	Road Width	5-7 MTRS		

Legend

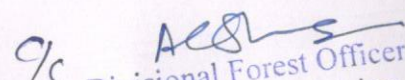
Name

-  Drain
-  Proposed Road Center Line
-  Proposed Road
-  Dumping Site
-  B/Wall
-  R/Wall




Assistant Engineer
H.P.P.W.D. Sub Division
Dhami


Executive Engineer,
Shimla Rural Division
HPPWD, Dhami


Divisional Forest Officer
Shimla Forest Division
SHIMLA

ROAD DETAIL

SI NO	Description	Chainage		Length
		From	To	
1	Road Through Forest Land	1/015	2/810	1795
		3/045	3/150	105
	Total (in RMT)			1900
2	Road Through Non-Forest Land	0/0	1/015	1015
		2/810	3/045	235
		3/150	3/600	450
	Total (in RMT)			1700
3	Road Width	5-7 MTRS		

Legend

Name

-  Drain
-  Proposed Road Center Line
-  Proposed Road
-  Dumping Site
-  B/Wall
-  R/Wall

KM 1/680

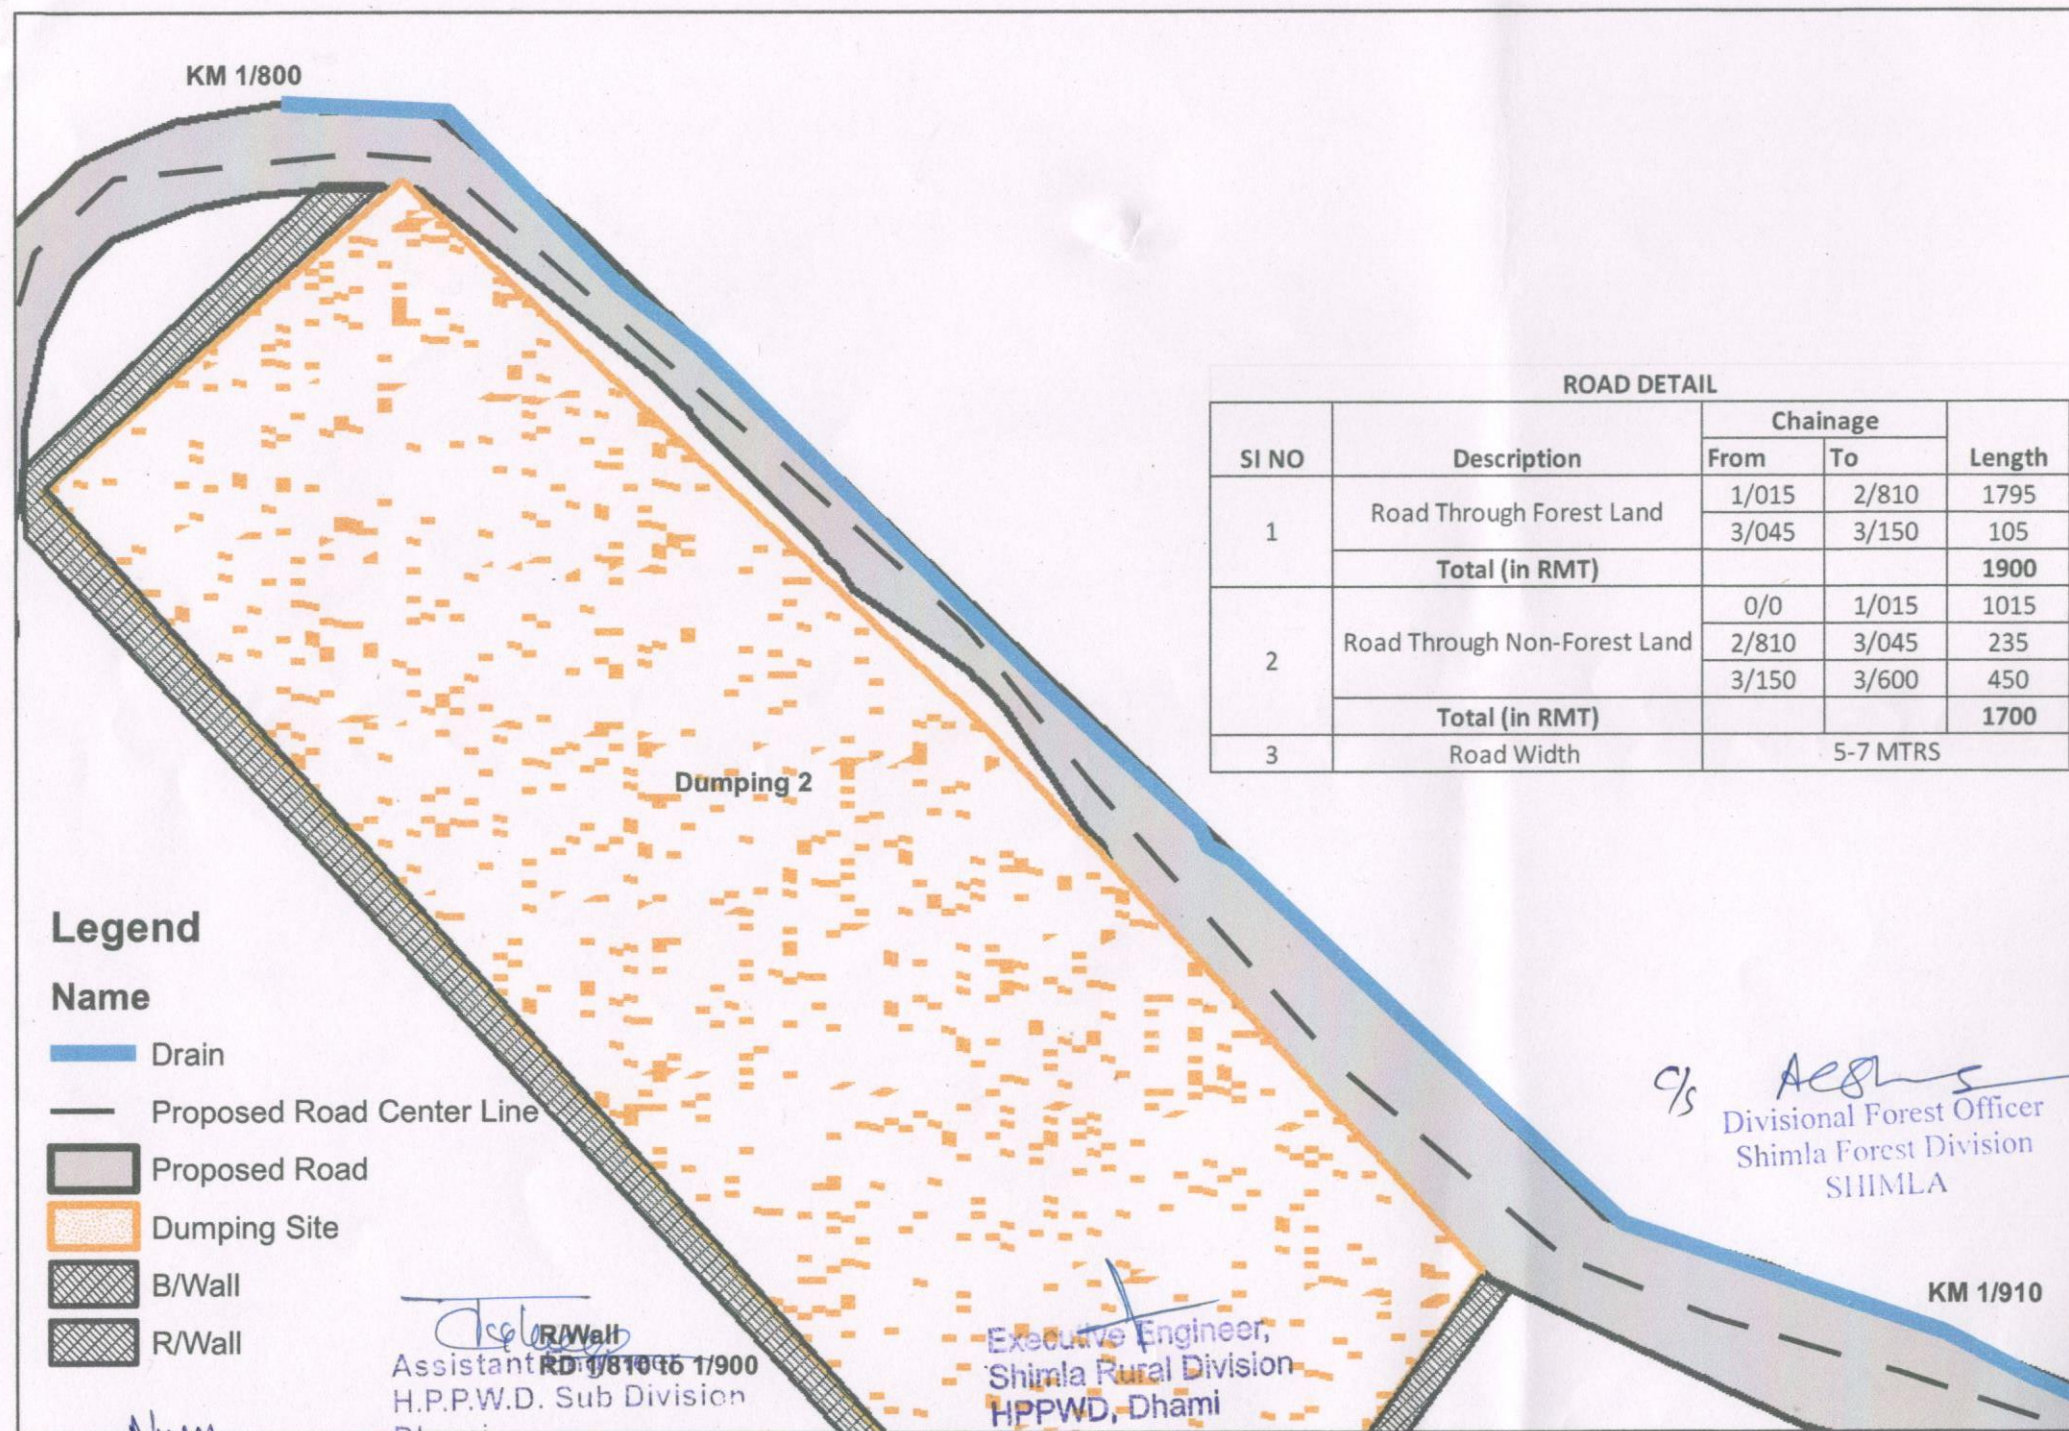
KM 1/800

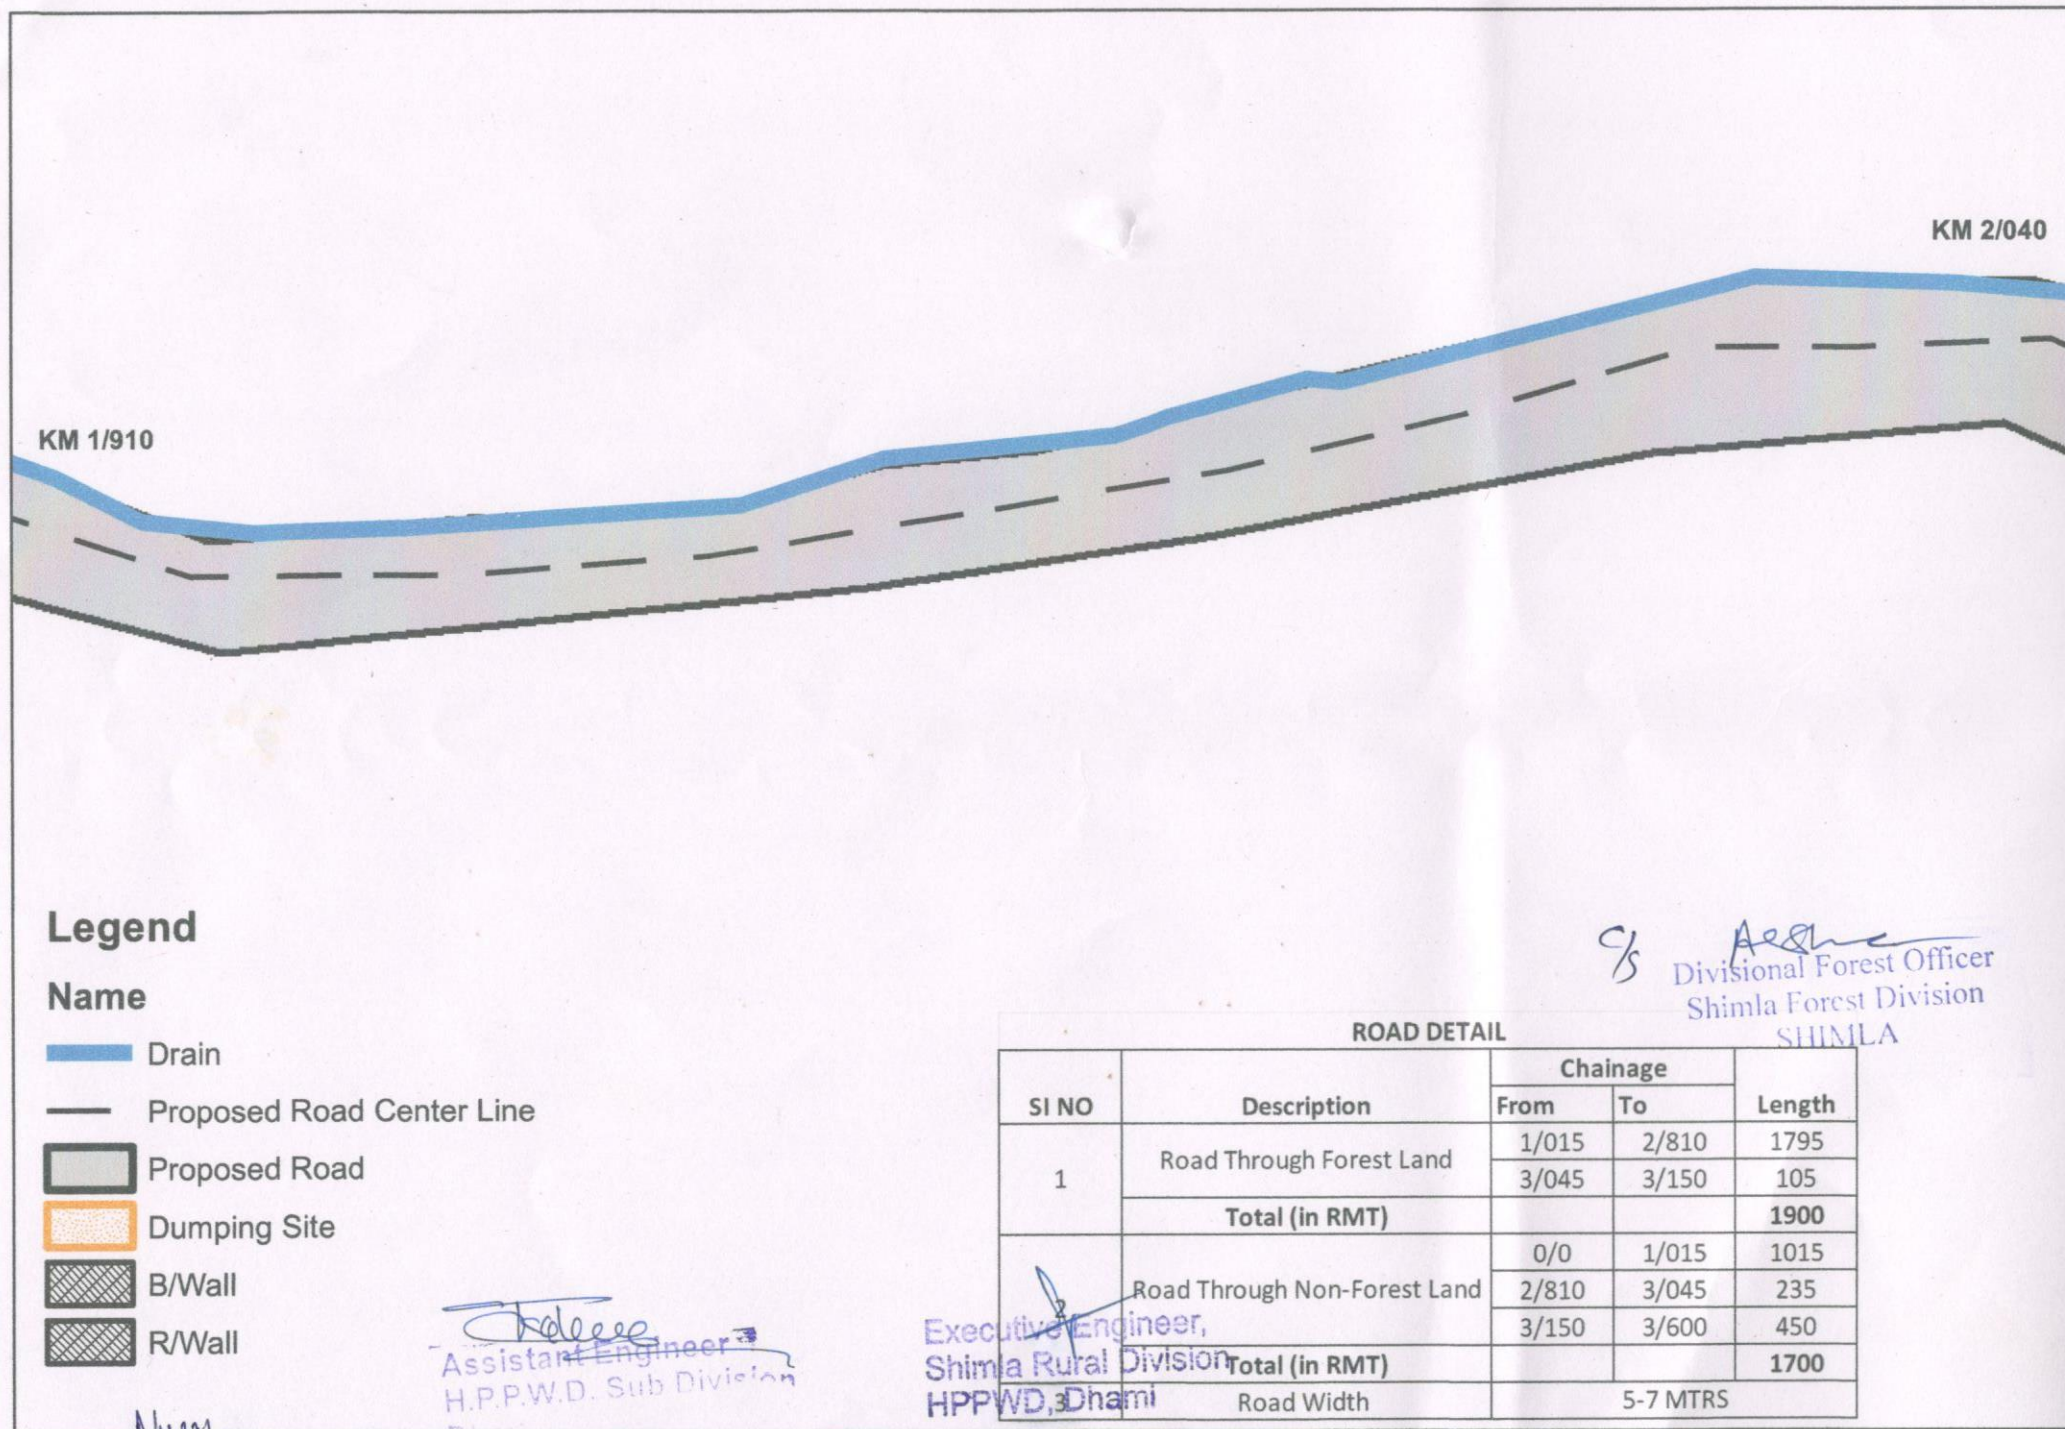
R/Wall
RD 1/700 to 1/730

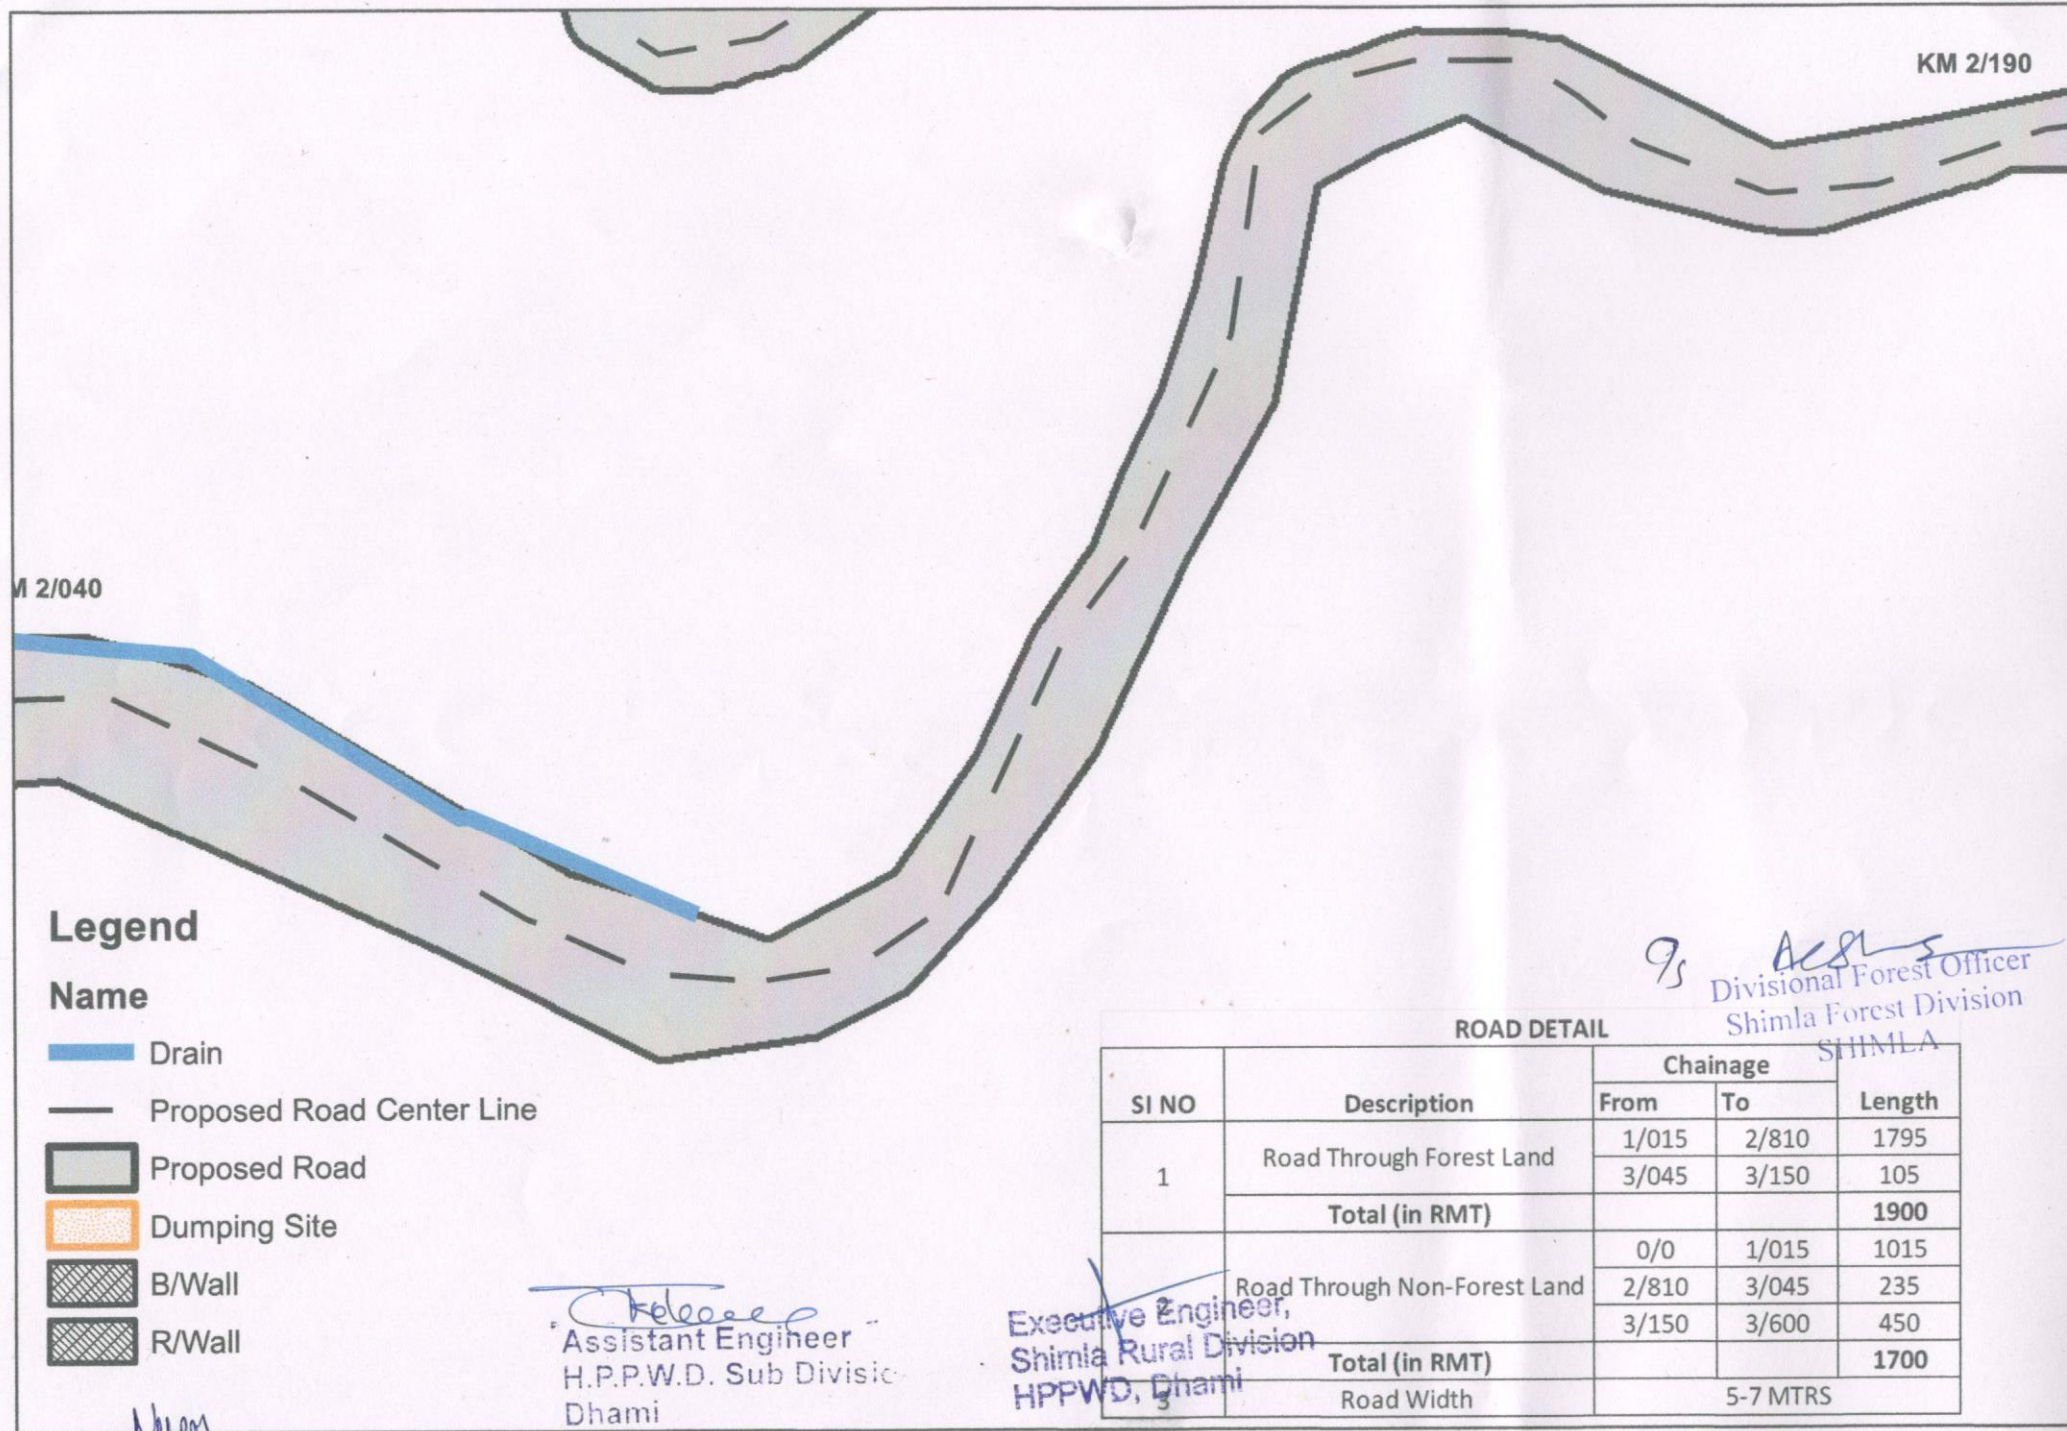
Shaleen
Assistant Engineer
H.P.P.W.D. Sub Division
Dhami

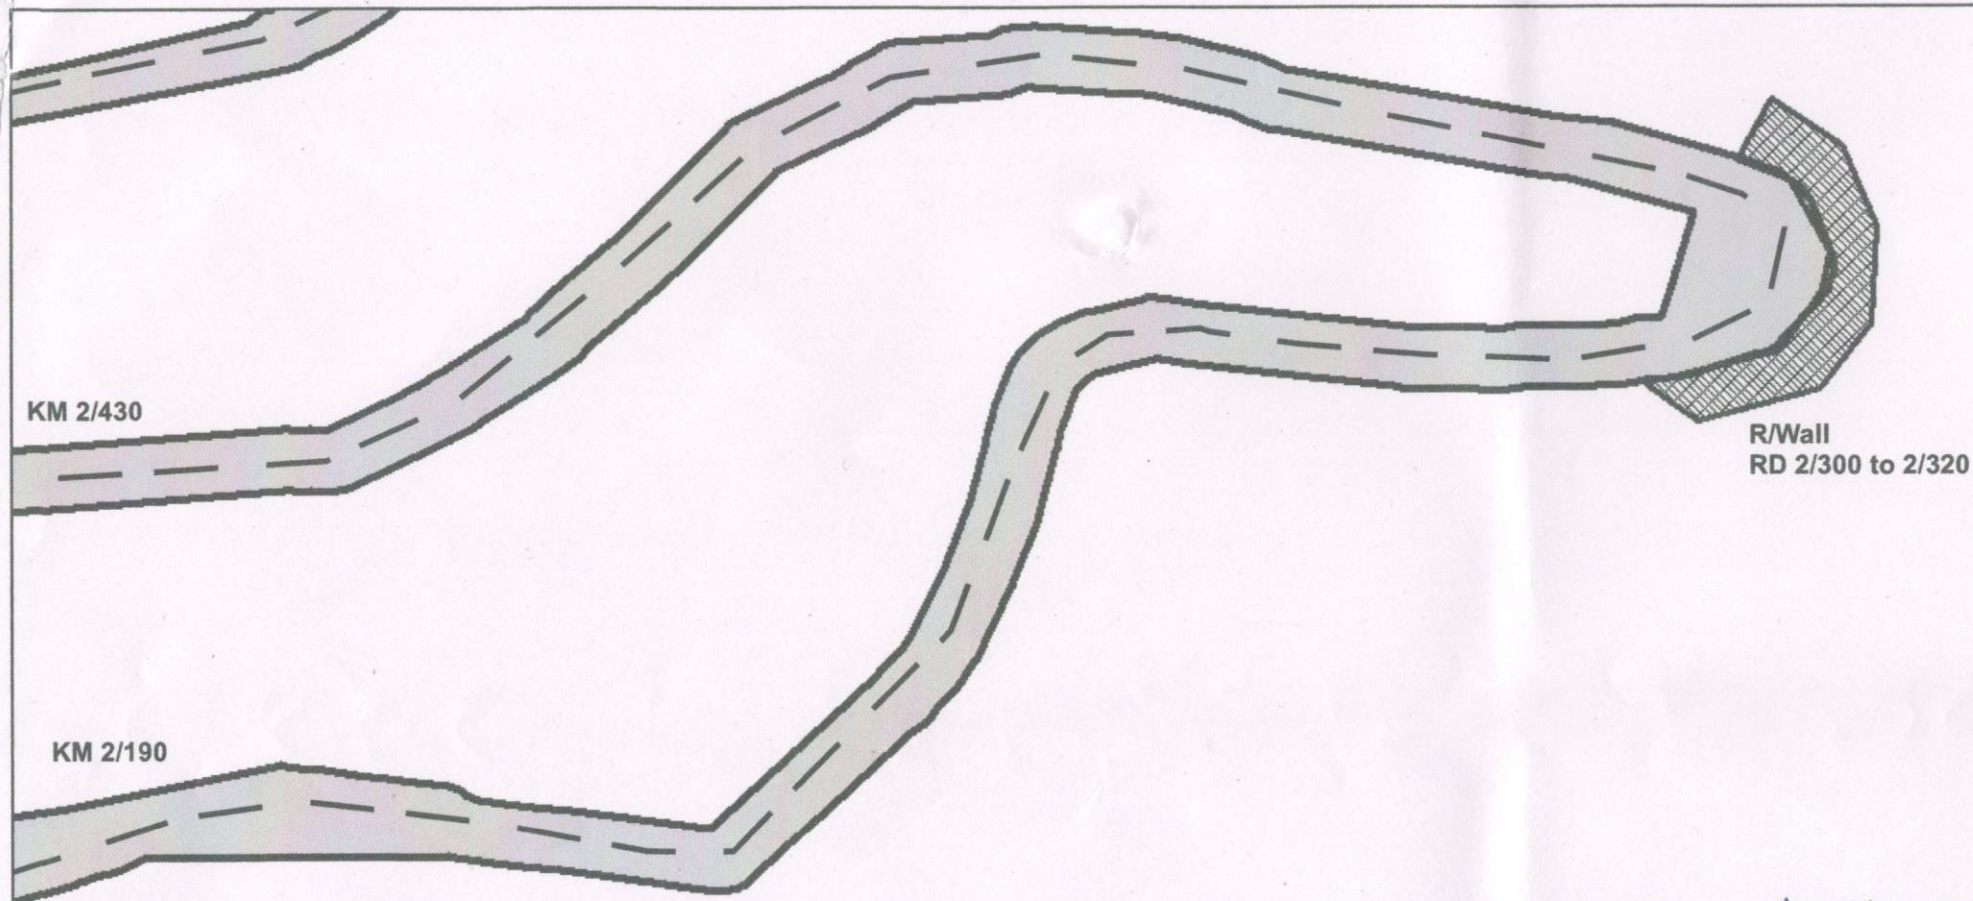
Executive Engineer
Shimla Forest Division
HPPWD, Dhami

9/5
Asst
Divisional Forest Officer
Shimla Forest Division
SHIMLA









Legend

Name

- Drain
- Proposed Road Center Line
- Proposed Road
- Dumping Site
- B/Wall
- R/Wall

[Signature]
Assistant Engineer
H.P.P.W.D. Sub Division
Dhami

[Signature]
Divisional Forest Officer
Shimla Forest Division
SHIMLA

ROAD DETAIL

SI NO	Description	Chainage		Length
		From	To	
1	Road Through Forest Land	1/015	2/810	1795
		3/045	3/150	105
	Total (in RMT)			1900
2	Road Through Non-Forest Land	0/0	1/015	1015
		2/810	3/045	235
		3/150	3/600	450
	Total (in RMT)			1700
	Road Width	5-7 MTRS		

[Signature]
Executive Engineer,
Shimla Rural Division
HPPWD, Dhami

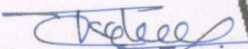
ROAD DETAIL

SI NO	Description	Chainage		Length
		From	To	
1	Road Through Forest Land	1/015	2/810	1795
		3/045	3/150	105
	Total (in RMT)			1900
2	Road Through Non-Forest Land	0/0	1/015	1015
		2/810	3/045	235
		3/150	3/600	450
	Total (in RMT)			1700
3	Road Width	5-7 MTRS		

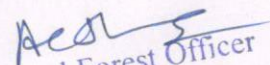
Legend

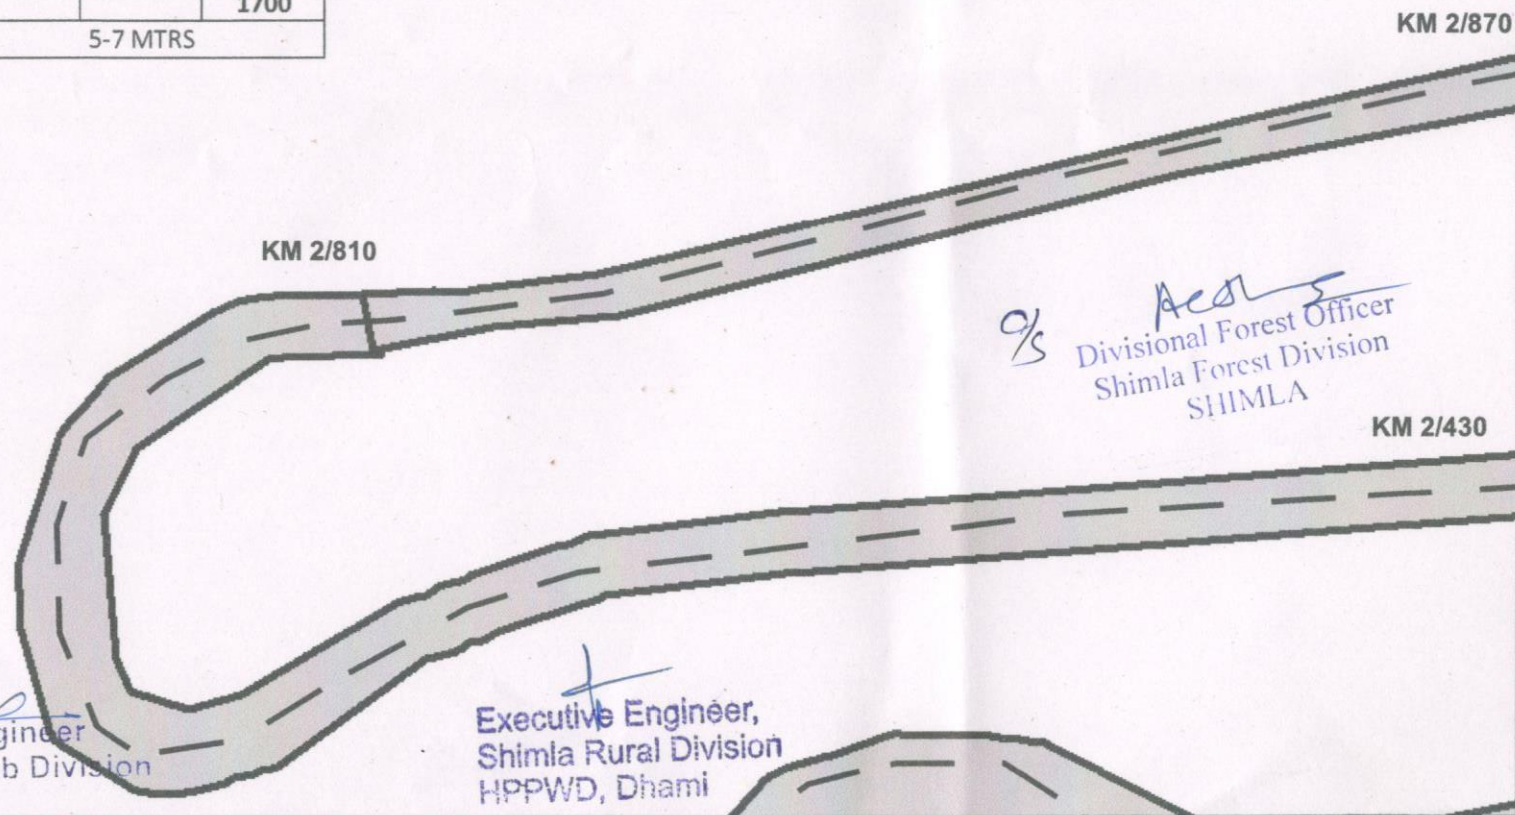
Name

-  Drain
-  Proposed Road Center Line
-  Proposed Road
-  Dumping Site
-  B/Wall
-  R/Wall


Assistant Engineer
H.P.P.W.D. Sub Division
Dhami


Executive Engineer,
Shimla Rural Division
HPPWD, Dhami

 
Divisional Forest Officer
Shimla Forest Division
SHIMLA

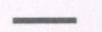
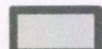


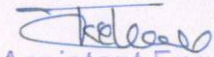
ROAD DETAIL

SI NO	Description	Chainage		Length
		From	To	
1	Road Through Forest Land	1/015	2/810	1795
		3/045	3/150	105
	Total (in RMT)			1900
2	Road Through Non-Forest Land	0/0	1/015	1015
		2/810	3/045	235
		3/150	3/600	450
	Total (in RMT)			1700
3	Road Width	5-7 MTRS		

Legend

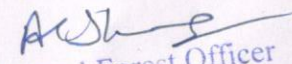
Name

-  Drain
-  Proposed Road Center Line
-  Proposed Road
-  Dumping Site
-  B/Wall
-  R/Wall


 Assistant Engineer KM 2/870
 H.P.P.W.D. Sub Division
 Dhami

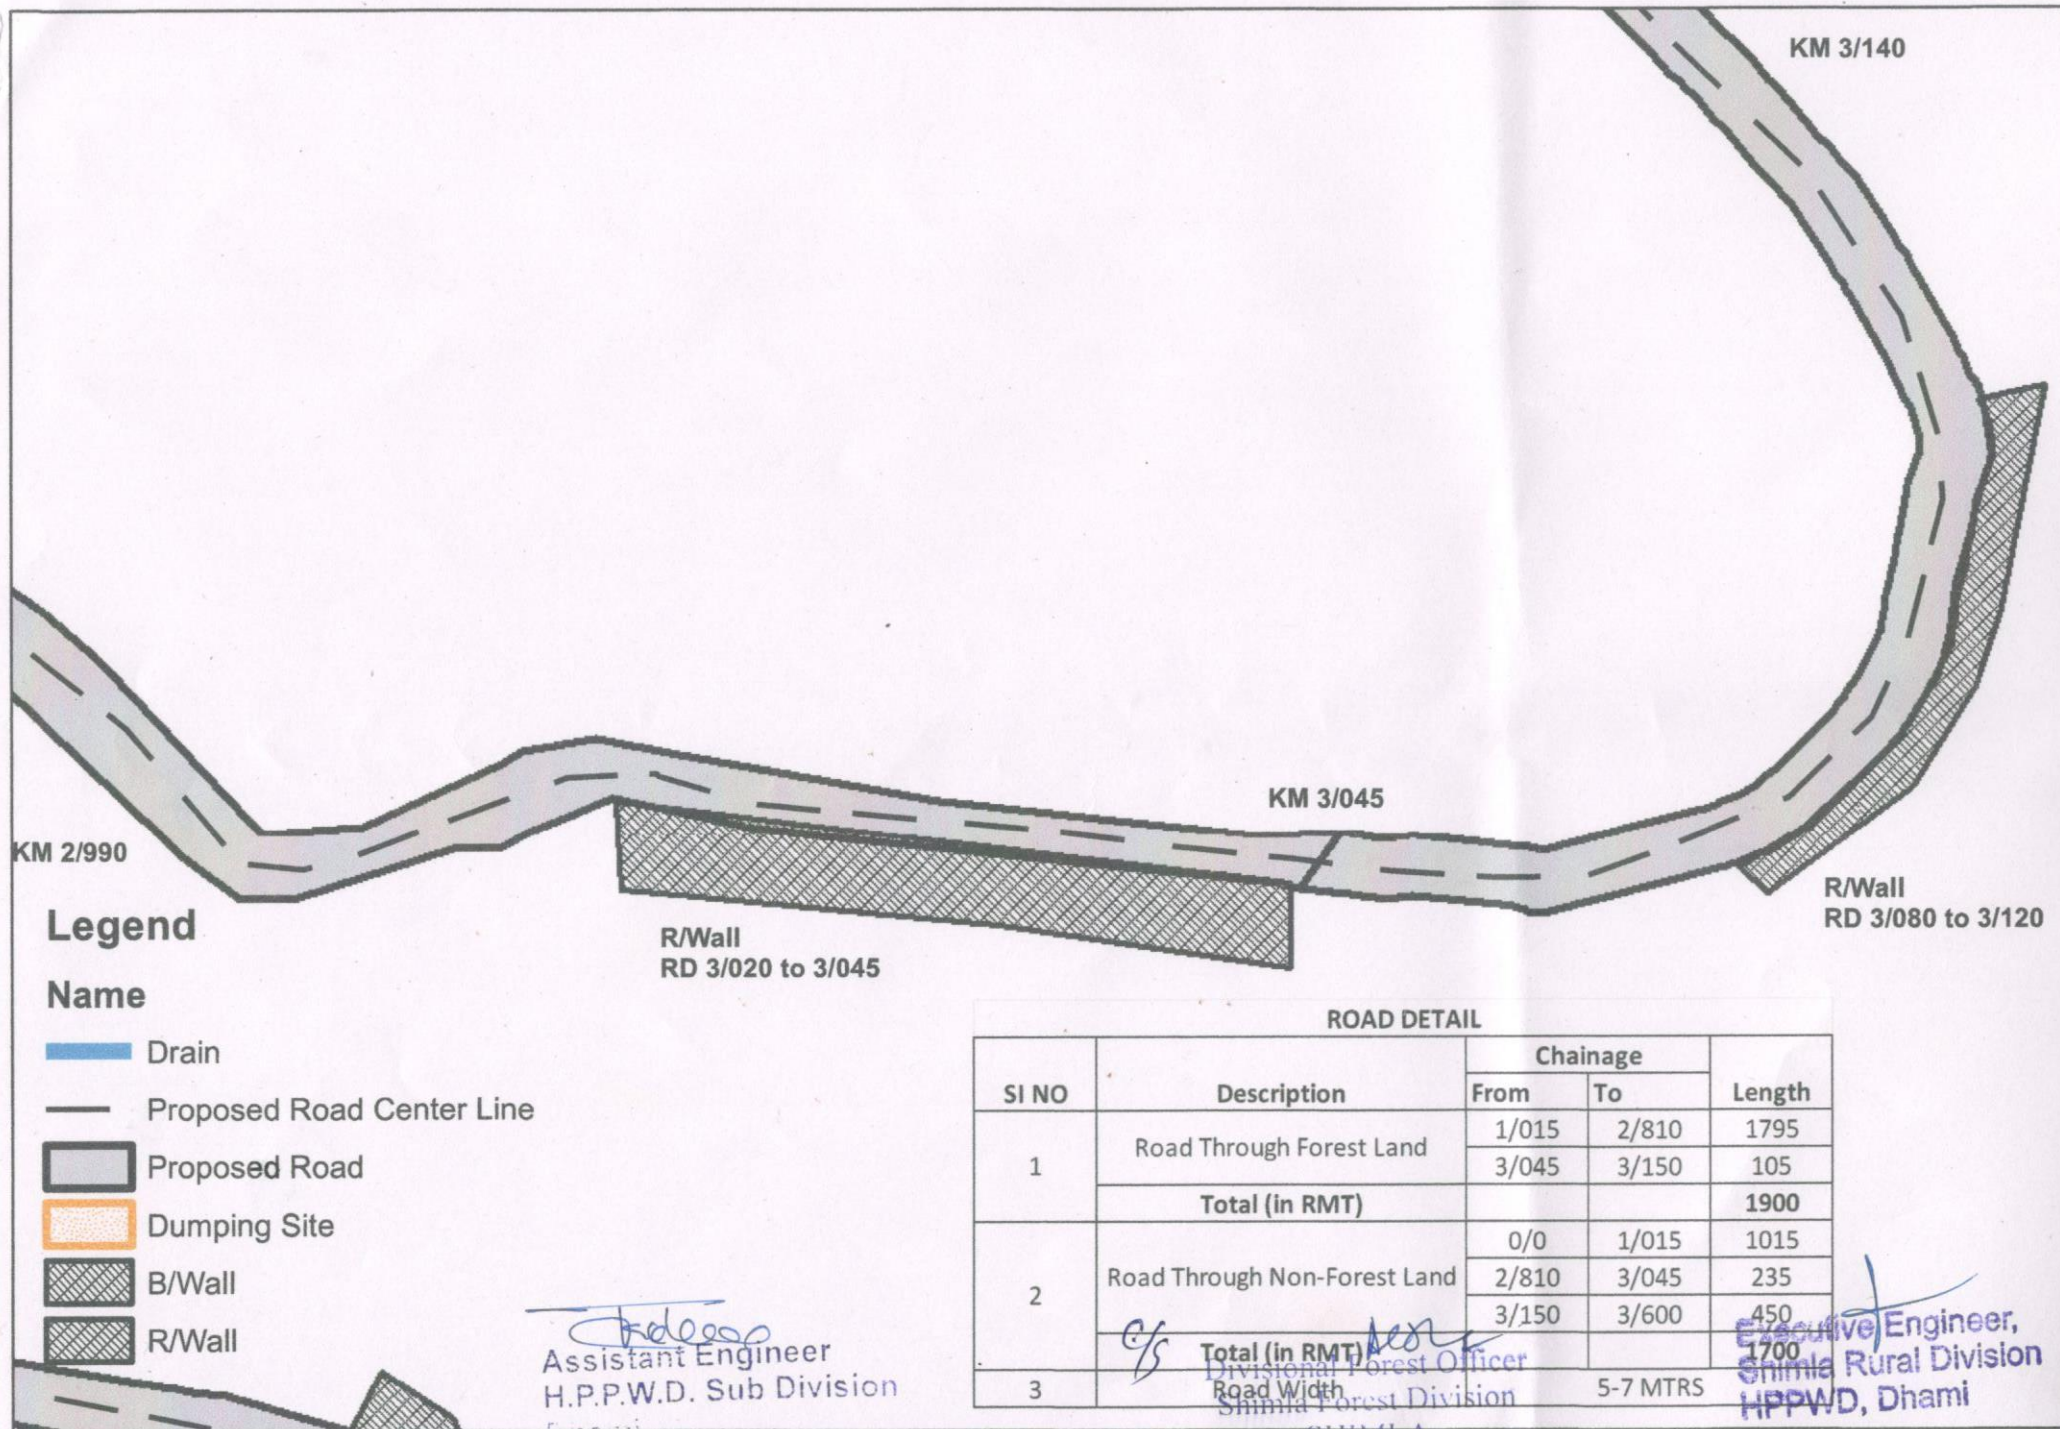

 Executive Engineer,
 Shimla Rural Division
 HPPWD, Dhami

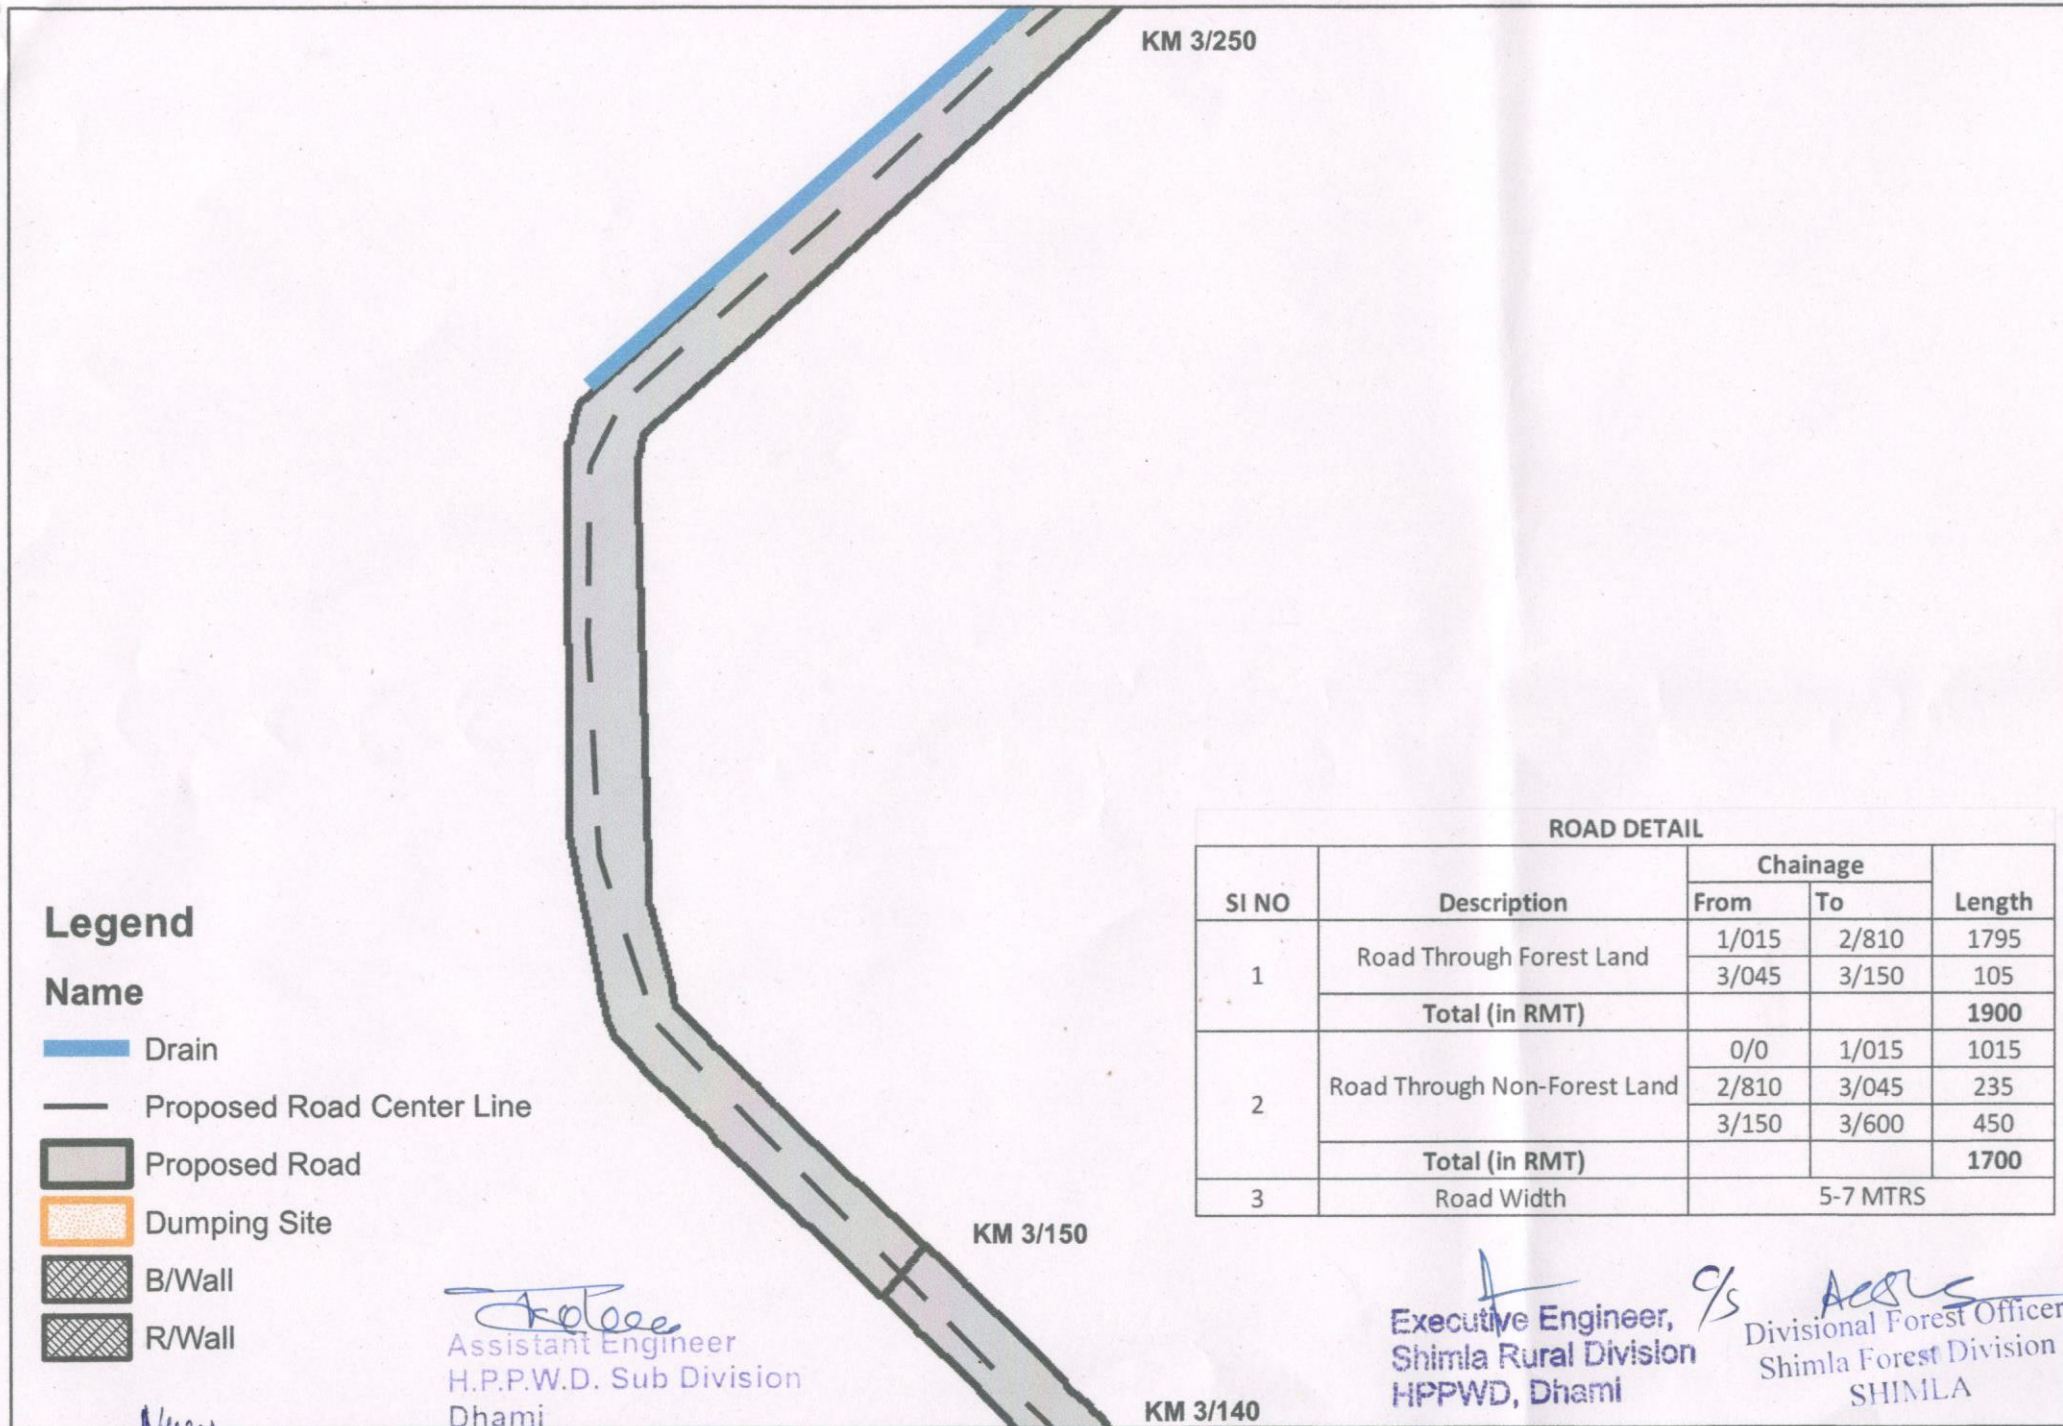
R/Wall
 RD 2/900 to 2/930

 
 Divisional Forest Officer
 Shimla Forest Division
 SHIMLA

KM 2/990

Dumping-3





KM 3/360

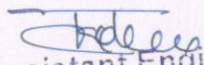
ROAD DETAIL

SI NO	Description	Chainage		Length
		From	To	
1	Road Through Forest Land	1/015	2/810	1795
		3/045	3/150	105
	Total (in RMT)			1900
2	Road Through Non-Forest Land	0/0	1/015	1015
		2/810	3/045	235
		3/150	3/600	450
	Total (in RMT)			1700
3	Road Width	5-7 MTRS		

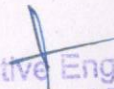
Legend

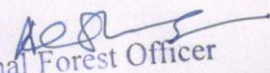
Name

-  Drain
-  Proposed Road Center Line
-  Proposed Road
-  Dumping Site
-  B/Wall
-  R/Wall


Assistant Engineer
H.P.P.W.D. Sub-Division
Dhami

KM 3/250


Executive Engineer,
Shimla Rural Division
HPPWD, Dhami

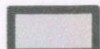

Divisional Forest Officer
Shimla Forest Division
SHIMLA

ROAD DETAIL

SI NO	Description	Chainage		Length
		From	To	
1	Road Through Forest Land	1/015	2/810	1795
		3/045	3/150	105
	Total (in RMT)			1900
2	Road Through Non-Forest Land	0/0	1/015	1015
		2/810	3/045	235
		3/150	3/600	450
	Total (in RMT)			1700
3	Road Width	5-7 MTRS		

Legend

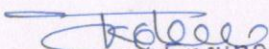
Name

-  Drain
-  Proposed Road Center Line
-  Proposed Road
-  Dumping Site
-  B/Wall
-  R/Wall

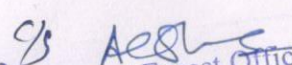
KM 3/360

KM 3/460

R/Wall
RD 3/365 to 3/400


Assistant Engineer
H.P.P.W.D. Sub Division
Dhami

Executive Engineer,
Shimla Rural Division
HPPWD, Dhami


Divisional Forest Officer
Shimla Forest Division
SHIMLA

KM 3/530

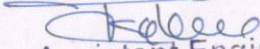
ROAD DETAIL

SI NO	Description	Chainage		Length
		From	To	
1	Road Through Forest Land	1/015	2/810	1795
		3/045	3/150	105
	Total (in RMT)			1900
2	Road Through Non-Forest Land	0/0	1/015	1015
		2/810	3/045	235
		3/150	3/600	450
	Total (in RMT)			1700
3	Road Width	5-7 MTRS		

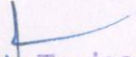
Legend

Name

-  Drain
-  Proposed Road Center Line
-  Proposed Road
-  Dumping Site
-  B/Wall
-  R/Wall


 Assistant Engineer
 H.P.P.W.D. Sub Division
 Dhami


 Divisional Forest Officer
 Shimla Forest Division
 SHIMLA


 Executive Engineer,
 Shimla Rural Division
 HPPWD, Dhami

KM 3/460

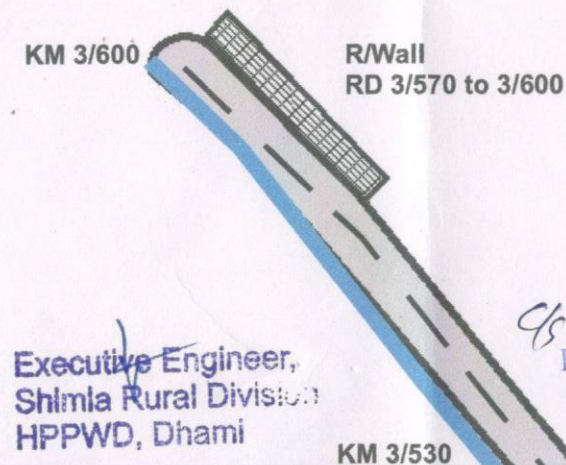
ROAD DETAIL

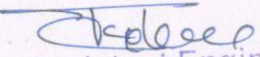
SI NO	Description	Chainage		Length
		From	To	
1	Road Through Forest Land	1/015	2/810	1795
		3/045	3/150	105
	Total (in RMT)			1900
2	Road Through Non-Forest Land	0/0	1/015	1015
		2/810	3/045	235
		3/150	3/600	450
	Total (in RMT)			1700
3	Road Width	5-7 MTRS		

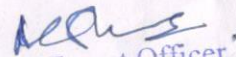
Legend

Name

-  Drain
-  Proposed Road Center Line
-  Proposed Road
-  Dumping Site
-  B/Wall
-  R/Wall




Assistant Engineer
H.P.P.W.D. Sub Division
Dharni

 
Divisional Forest Officer
Shimla Forest Division
SHIMLA

