


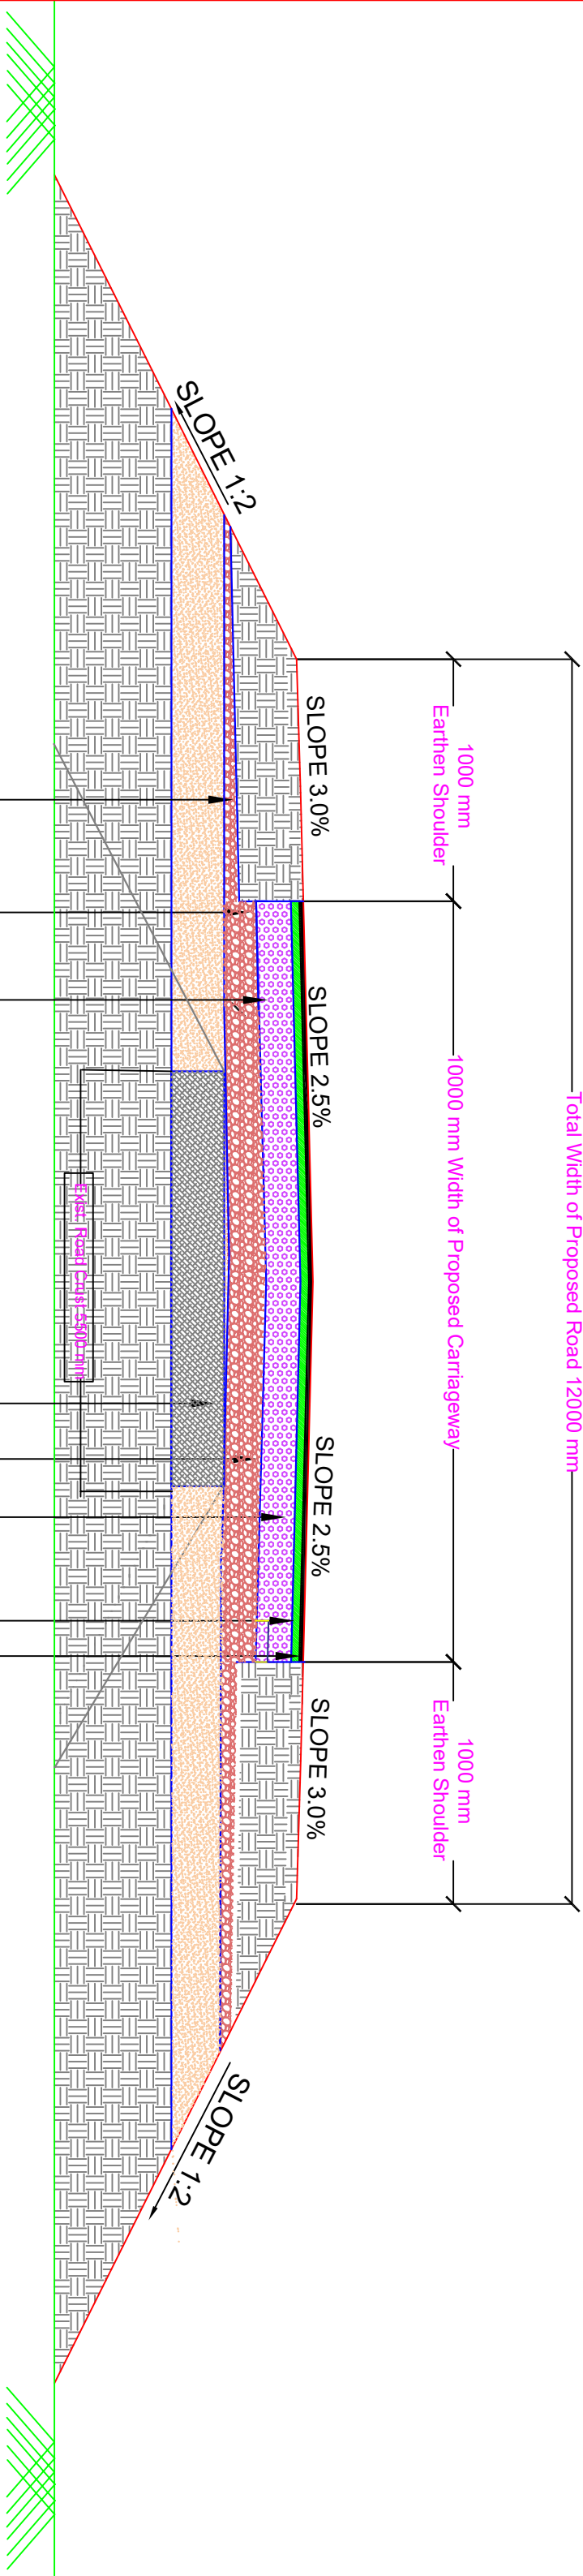

100 mm Drain Layer

250 mm Thick WMM

200 mm Thick GSB

40 mm Thick BC

95 mm Thick DBM

250 mm Thick WMM

200 mm Thick GSB (After Dismantling Existing 250 mm Non Bituminous layer)

500 mm Subgrade

PROPOSED
TYPICAL CROSS SECTION - II

Ch - 38+650 to 45+050

Executive Engineer
A.H. Division Aurangabad