



दिल्ली मेट्रो रेल कॉर्पोरेशन लि०

DELHI METRO RAIL CORPORATION LTD.

(भारत सरकार एवं दिल्ली सरकार का एक संयुक्त उपक्रम)
(A JOINT VENTURE OF GOVERNMENT OF INDIA AND GOVT. OF DELHI)

सं: दि.मे.रे.का./भूमि/15/जनकपुरी-मुकरबा चौक/पेड़/4020/ 4173

दिनांक: 14.01.2022

सेवा में,

उप-वन संरक्षक,
उत्तरी वन मण्डल,
राष्ट्रीय राजधानी क्षेत्र दिल्ली,
MGICCC, बख्तावरपुर रोड, बकोली, अलीपुर, लेन,
दिल्ली-110036.

विषय: Regarding permission under FCA-1980 for Construction of underground station at Krishna Park and Elevated corridor between Keshopur to Mukarba Chowk for Janakpuri to RK Ashram Corridor of MRTS phase IV.

संदर्भ: F. No. 47/NFD/TC/Felling/2021-22/2660-63 दिनांक: 12-01-2022.

महोदय,

With reference to above cited letter and subject the point wise clarifications are tabulated as under:-


Sl. No	Observation	Clarification
1	Details of revised non-forest area identified for compensatory afforestation viz. Survey No./Compartment No./Khasra No./Khatoni No., Village, Tehsil, District, etc. along with map in appropriate scale showing the boundaries of area needs to be submitted.	All details have been revised and enclosed.
2	Revised Compensatory afforestation Site Kml file needs to be submitted.	Revised Compensatory afforestation Site Kml file (CD) is enclosed.
3	Revised GSDL map (Including Khasra Details) of the land proposed for Compensatory afforestation Site (The map should be in appropriate scale and in proper format).	Revised GSDL map with Khasra details is enclosed on A-0 size paper

It is requested to process the proposal under FCA-1980 at the earliest please.

धन्यवाद,

संलग्नक- उपरोक्तानुसार.

भवदीय

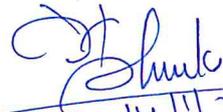
(मृदुल कुमार शुक्ला)

महाप्रबन्धक/भूमि

Full title of the Project : Construction of underground station at Krishna Park and Elevated Corridor between Keshopur to Mukarba Chowk for Janakpuri to R.K. Ashram Corridor of MRTS Phase-IV.

File No. :

Proposal Number : FP/DL/RAIL/49562/2020

Check List Serial Number-16

Statement Showing Details of Forest Area for Compensatory Afforestation

Sl. No.	District	Division	Tehsil	Name of Village	Khasra Nos.	Compensatory Land
1.	South-West	West	Dwarka	Dhulsiras	29/11 (partly), 29/20, 30/16, 30/17 (partly), 38/18 (partly), 30/19 (partly), 30/12, 31/16 (partly), 31/25 (partly), 30/21, 30/22/1, 30/22/2, 30/23, 30/24, 30/25, 29/21, 40/1 (partly), 39/5 (partly), 39/4 (partly), 39/3 (partly), 39/1 (partly)	5.50
Total						5.50

Signature of user Agency


(M.K. Shukla)


General Manager/Land
Delhi Metro Rail Corporation
Metro Bhawan, Barakhamba Road
New Delhi

Place : New Delhi

Date : 14.01.2022

Divisional Forest Officer
_____ Forest Division

DDA Vacant Land, Village Dhool Siras-Bamnoli-Pochanpur,
Sector-24, Dwarka, New Delhi

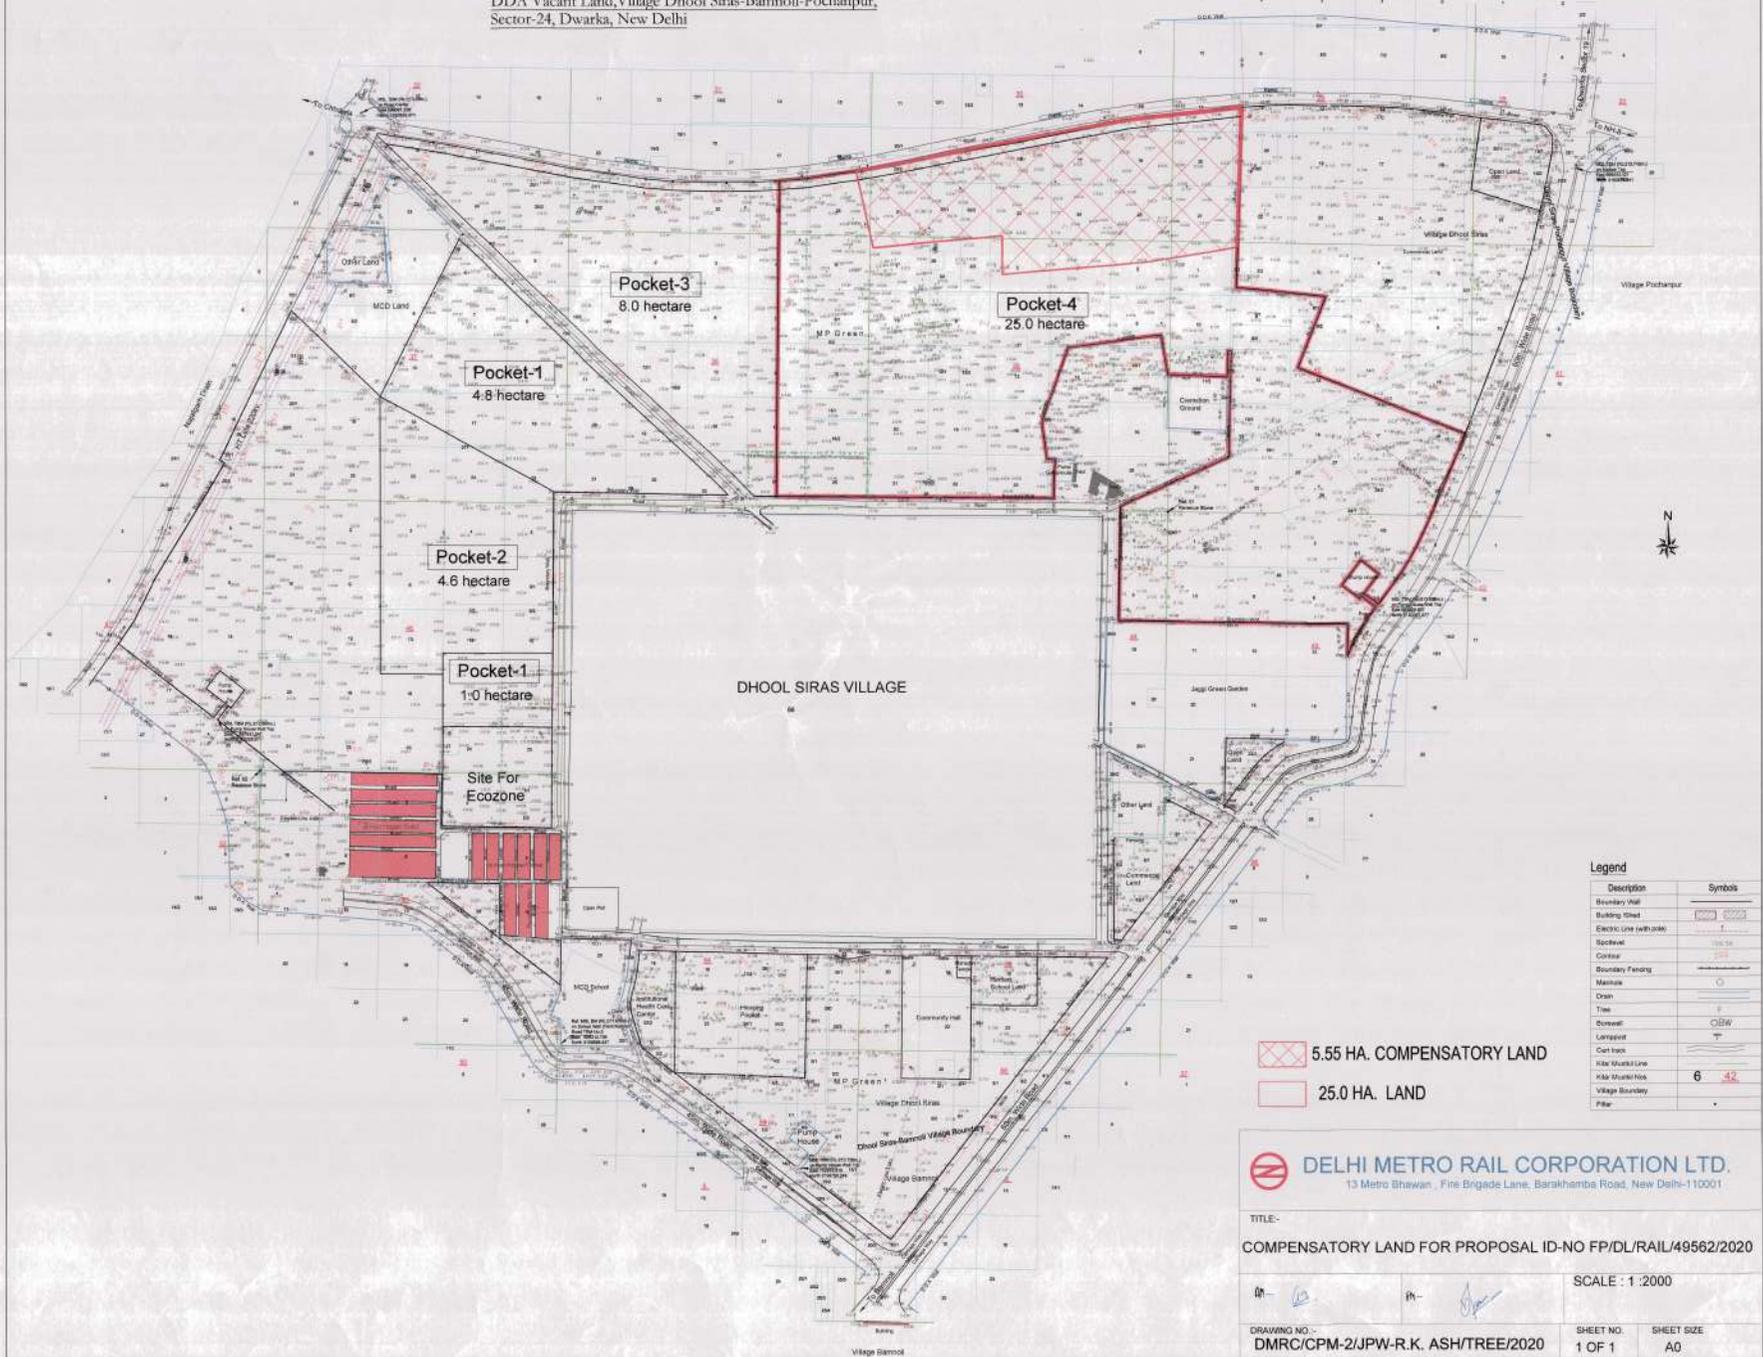

Legend

Description	Symbols
Boundary Wall	—
Building Sheet	—
Electric Line (with pole)	—
Electric	—
Contour	—
Boundary Fencing	—
Mainline	—
Drain	—
Tree	—
Setback	CBW
Lot/plot	—
Water Mainline	—
Water Mains/Box	6
Village Boundary	—
Pillar	—

5.55 HA. COMPENSATORY LAND
25.0 HA. LAND


DELHI METRO RAIL CORPORATION LTD.
13 Metro Bhawan, Fire Brigade Lane, Barakhamba Road, New Delhi-110001

TITLE:-
COMPENSATORY LAND FOR PROPOSAL ID-NO FP/DL/RAIL/49562/2020

SCALE : 1 : 2000

DRAWING NO. DMRC/CPM-2/JPW-R.K. ASH/TREE/2020 SHEET NO. 1 OF 1 SHEET SIZE A0

DGPS MAP OF COMPENSATORY AFFORESTATION LAND

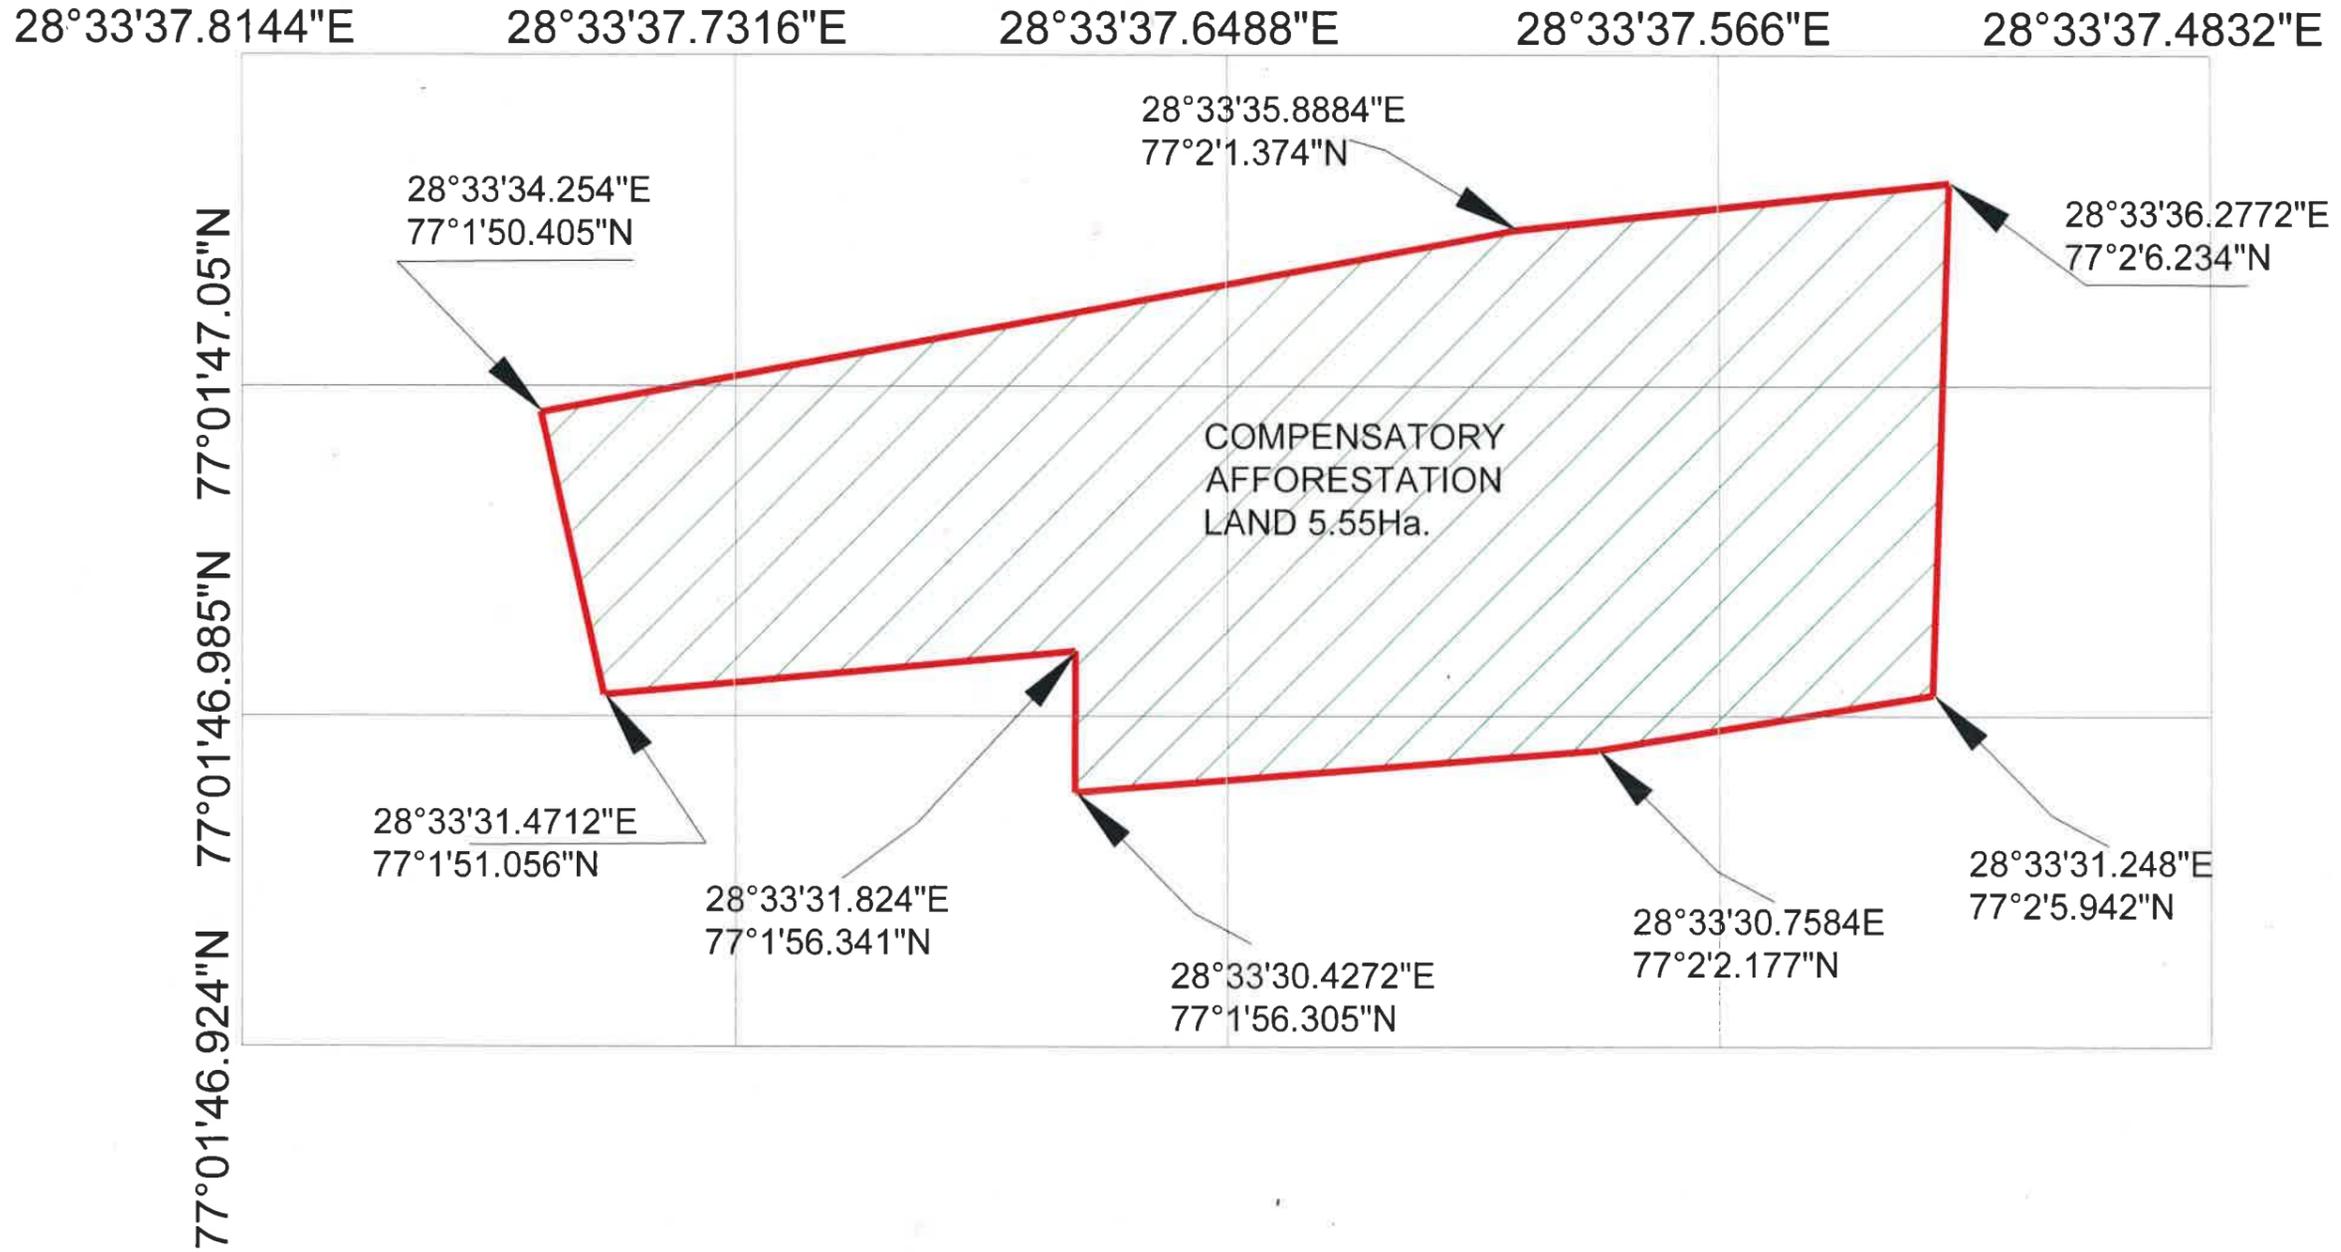

 DELHI METRO RAIL CORPORATION LTD.

TITLE:- LAND FOR COMPENSATORY AFFORESTATION AT DHUSIRAS VILLAGE, DWARKA SECTOR 24		
AM :- <i>GiZ</i>	PM :- <i>Amr</i>	
DATE:- 14-01-22	REV:- R0	SHEET NO.
DRAWING NO.:- DMRC/JPW-DERWAL NAGAR /CPM-2/LAND/Compensatory/2021		SCALE:- 1:1000