


LAYOUT PLAN FOR CONSTRUCTION OF ROAD FROM MIDDLE SCHOOL NADYALA TO RACHWA MANDIR GALI
LENGTH = 2.0 KM UNDER PWD (R&B) DIVISION RAJORI

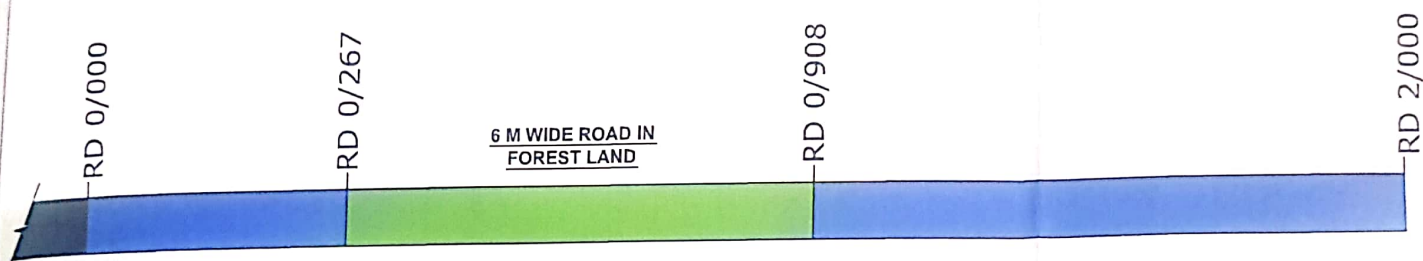

FOREST AREA DETAIL

	LENGTH X WIDTH	AREA
RD 0/267 TO 0/908	641M X 6.0 M	<u>3846 M² OR 0.3846 HECT.</u>

PRIVATE AREA DETAIL

RD 0/000 TO 0/267	267 M X 6 M	1602 M ²
RD 0/908 TO 2/000	1092 M X 6 M	6552 M ²
TOTAL		<u>8154 M² OR 0.8154 HECT.</u>

[Signature]
 Asstt. Engineer
 PWD (R&B) Division
 Rajori

[Signature]
 Engrg. Engineer
 PWD (R&B) Division
 Rajori

LEGEND:-

1.	FOREST LAND (6 M Wide)	
2.	PRIVATE LAND	
3.	OTHER ROAD	