




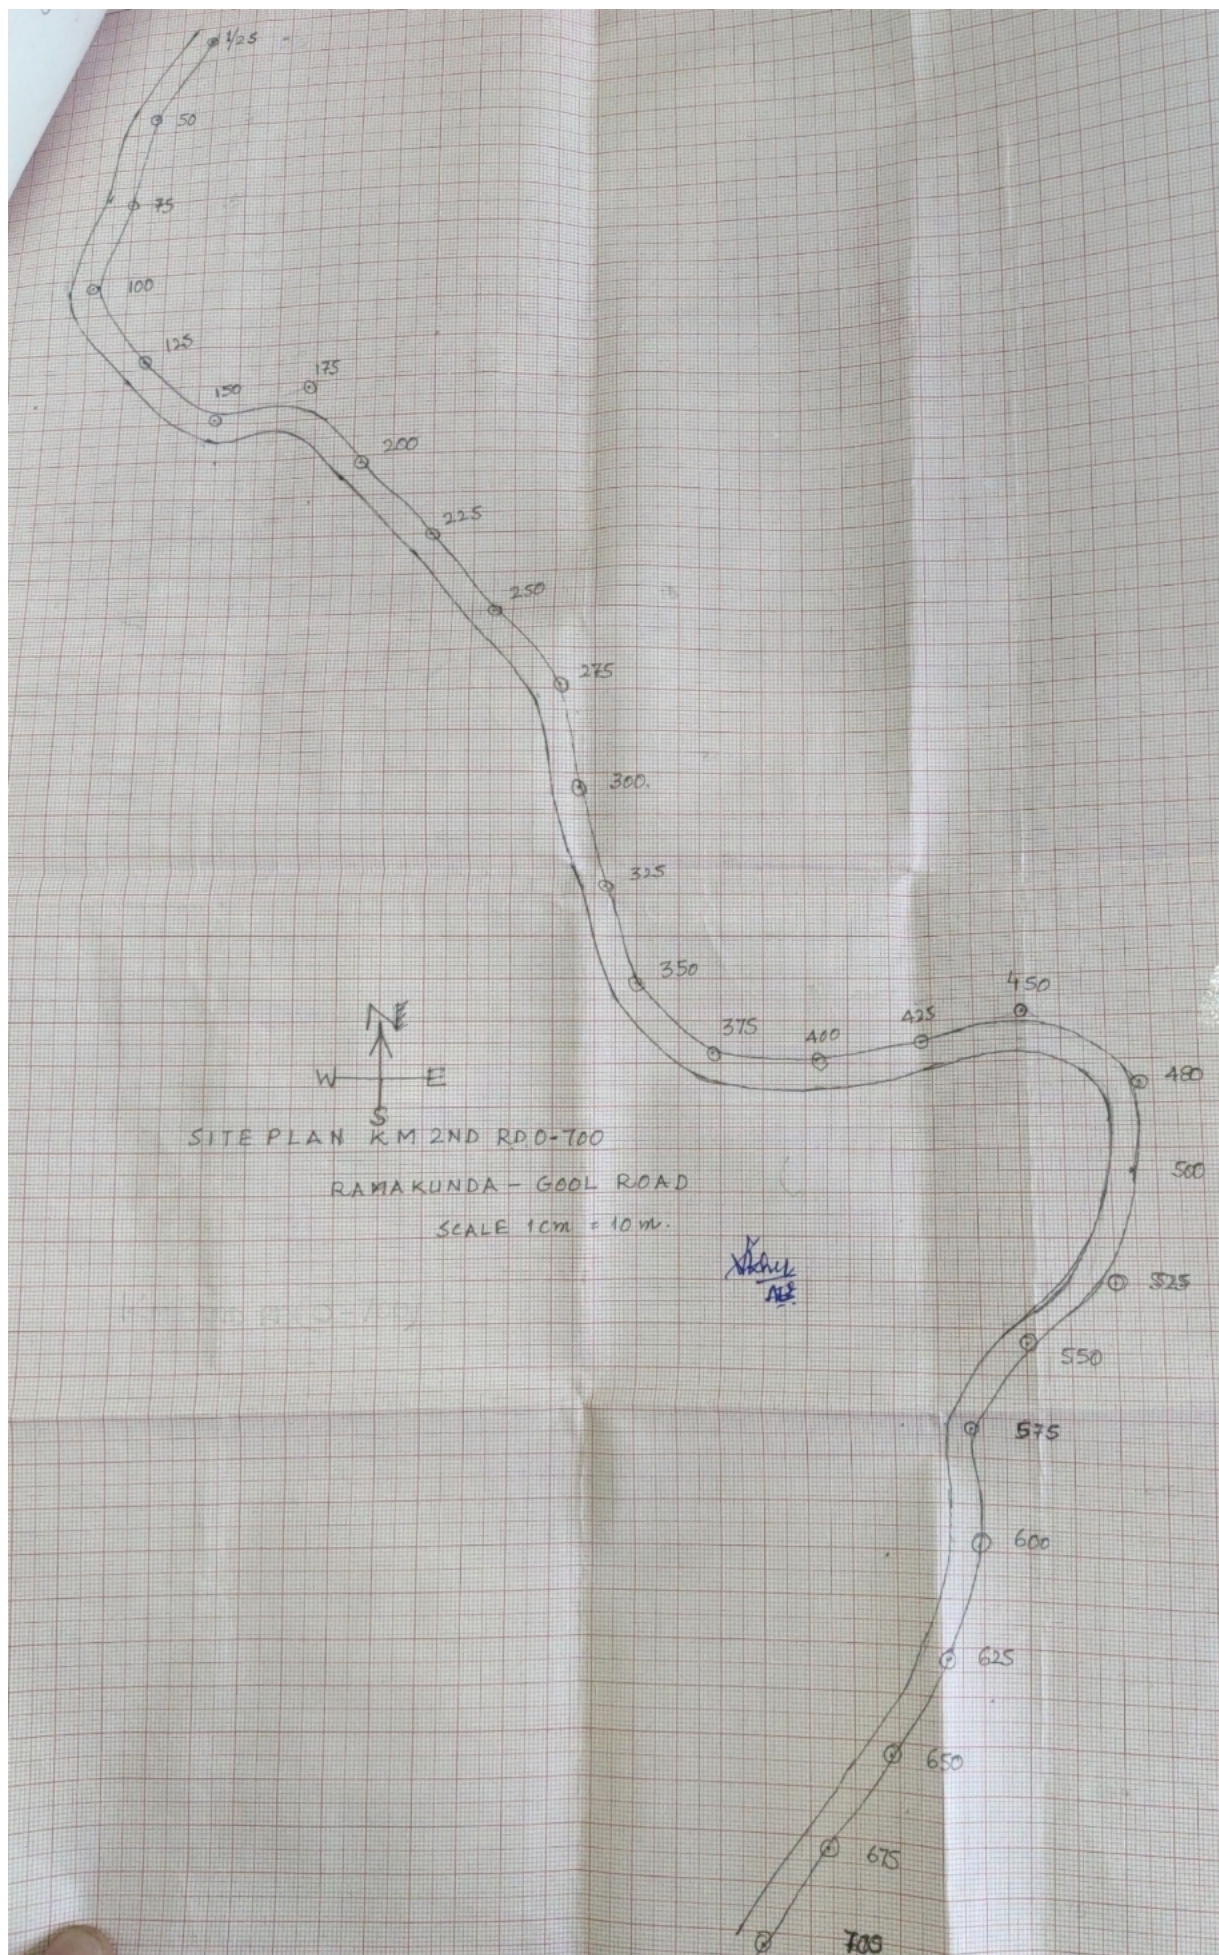


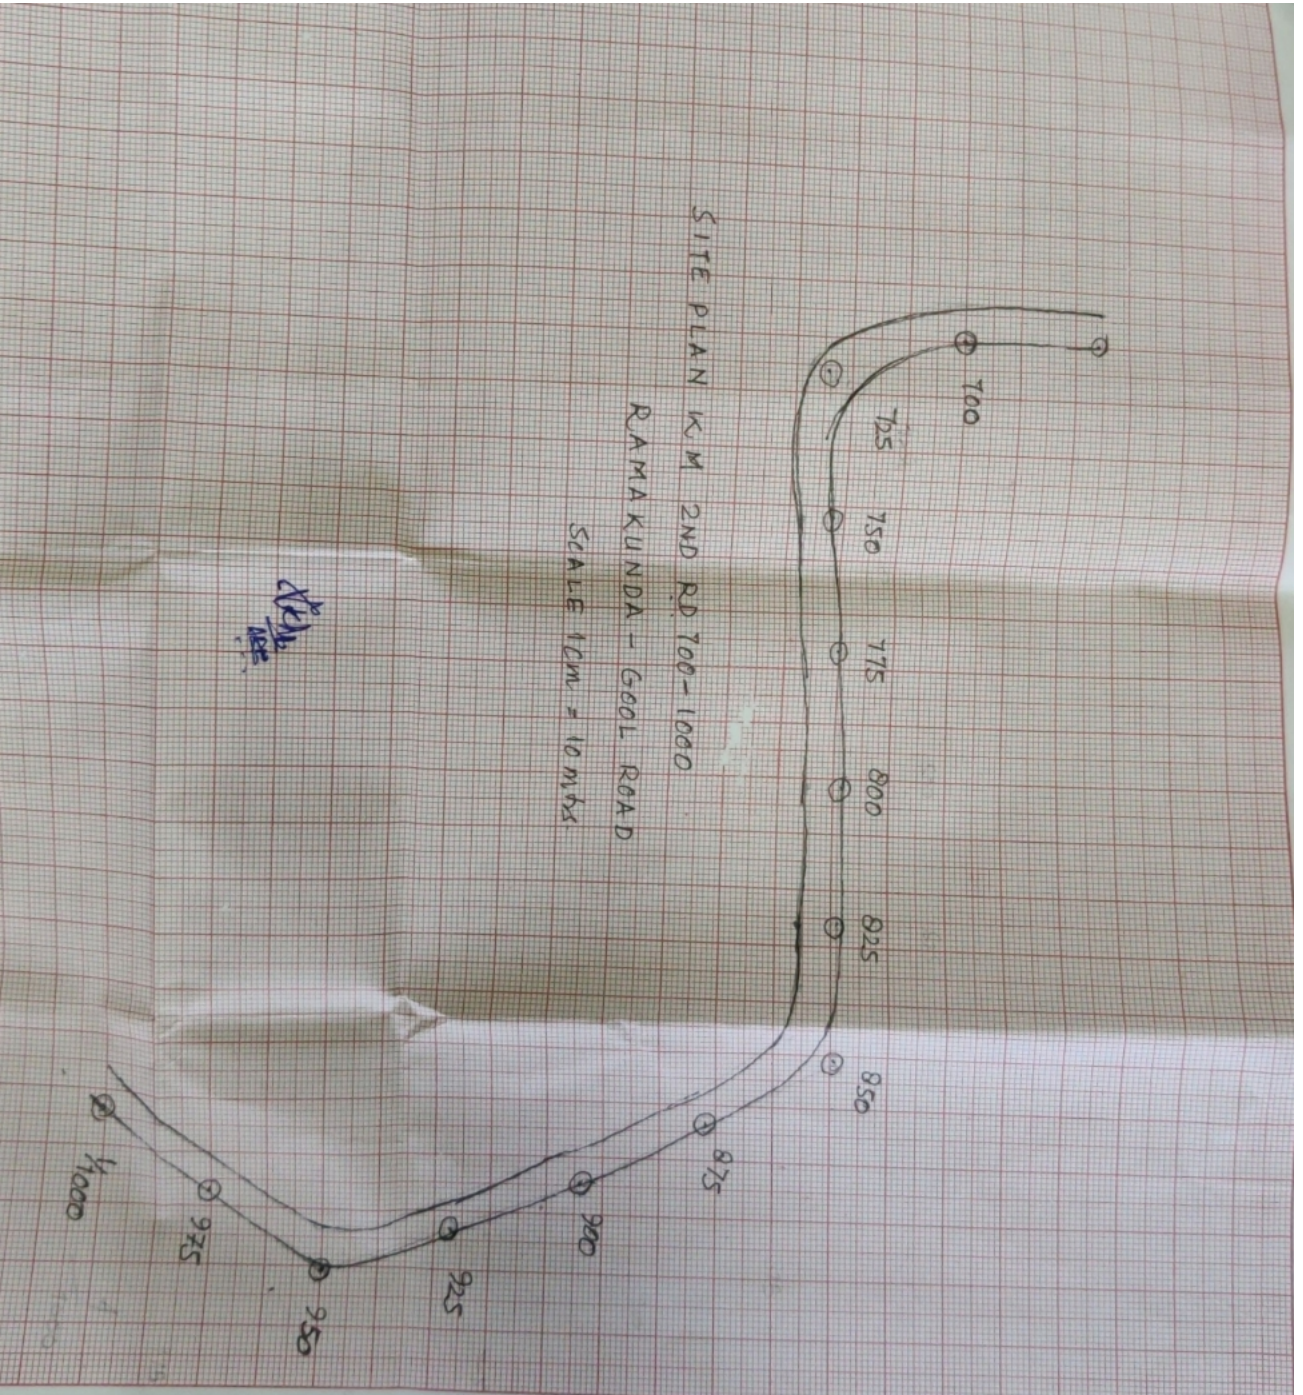

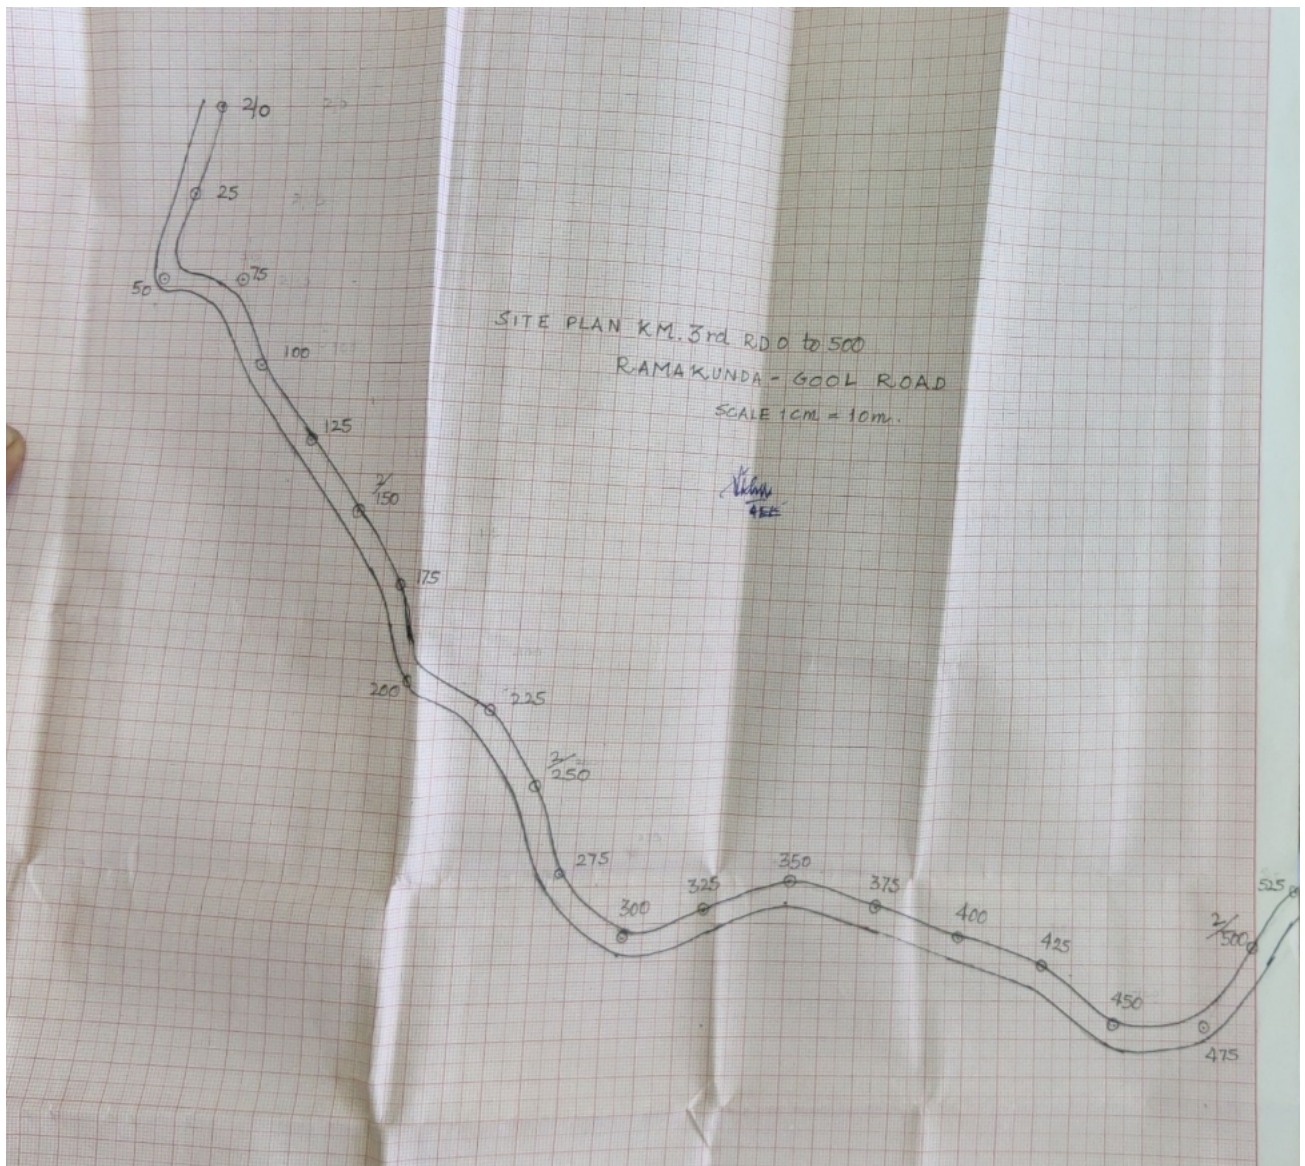

SITE PLAN K.M. 3rd. RD. 500-1000
 RAMAKUNDA - GOOL ROAD.

SCALE 1cm = 10 m.

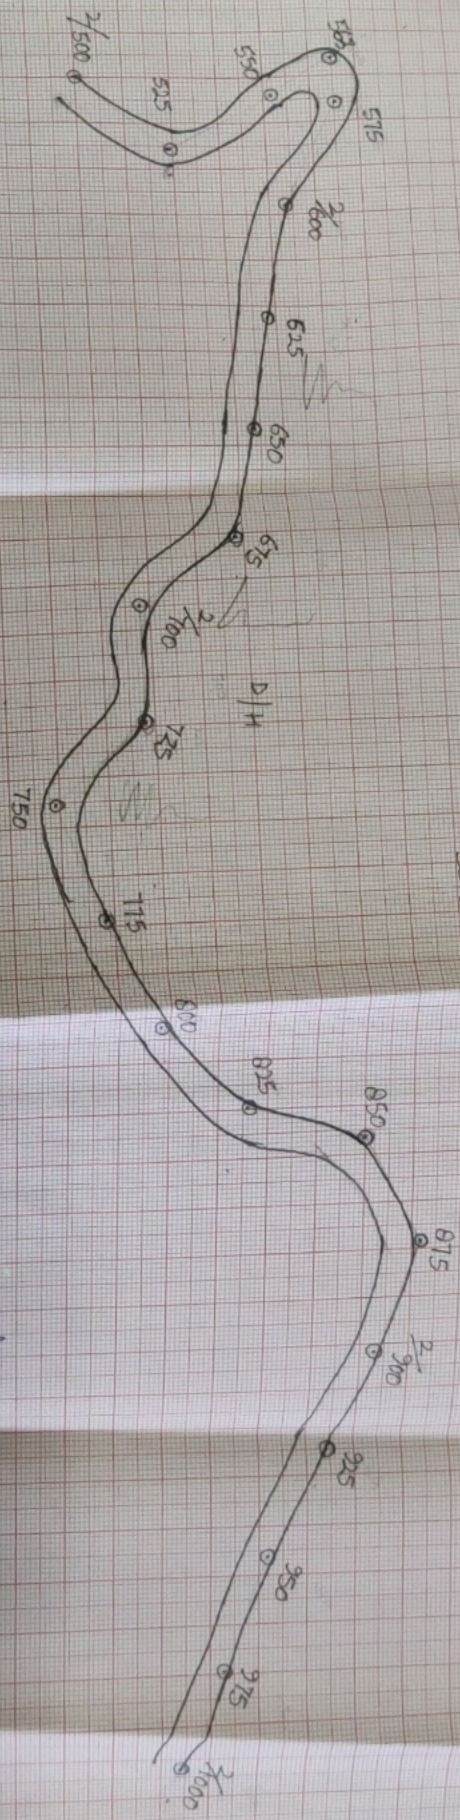



Hand
 age.

km 100

SITE PLAN RAMAKUNDA - GOOL ROAD
KM 100 RD 0-1000
SCALE 1cm = 10m

NAME
REF.

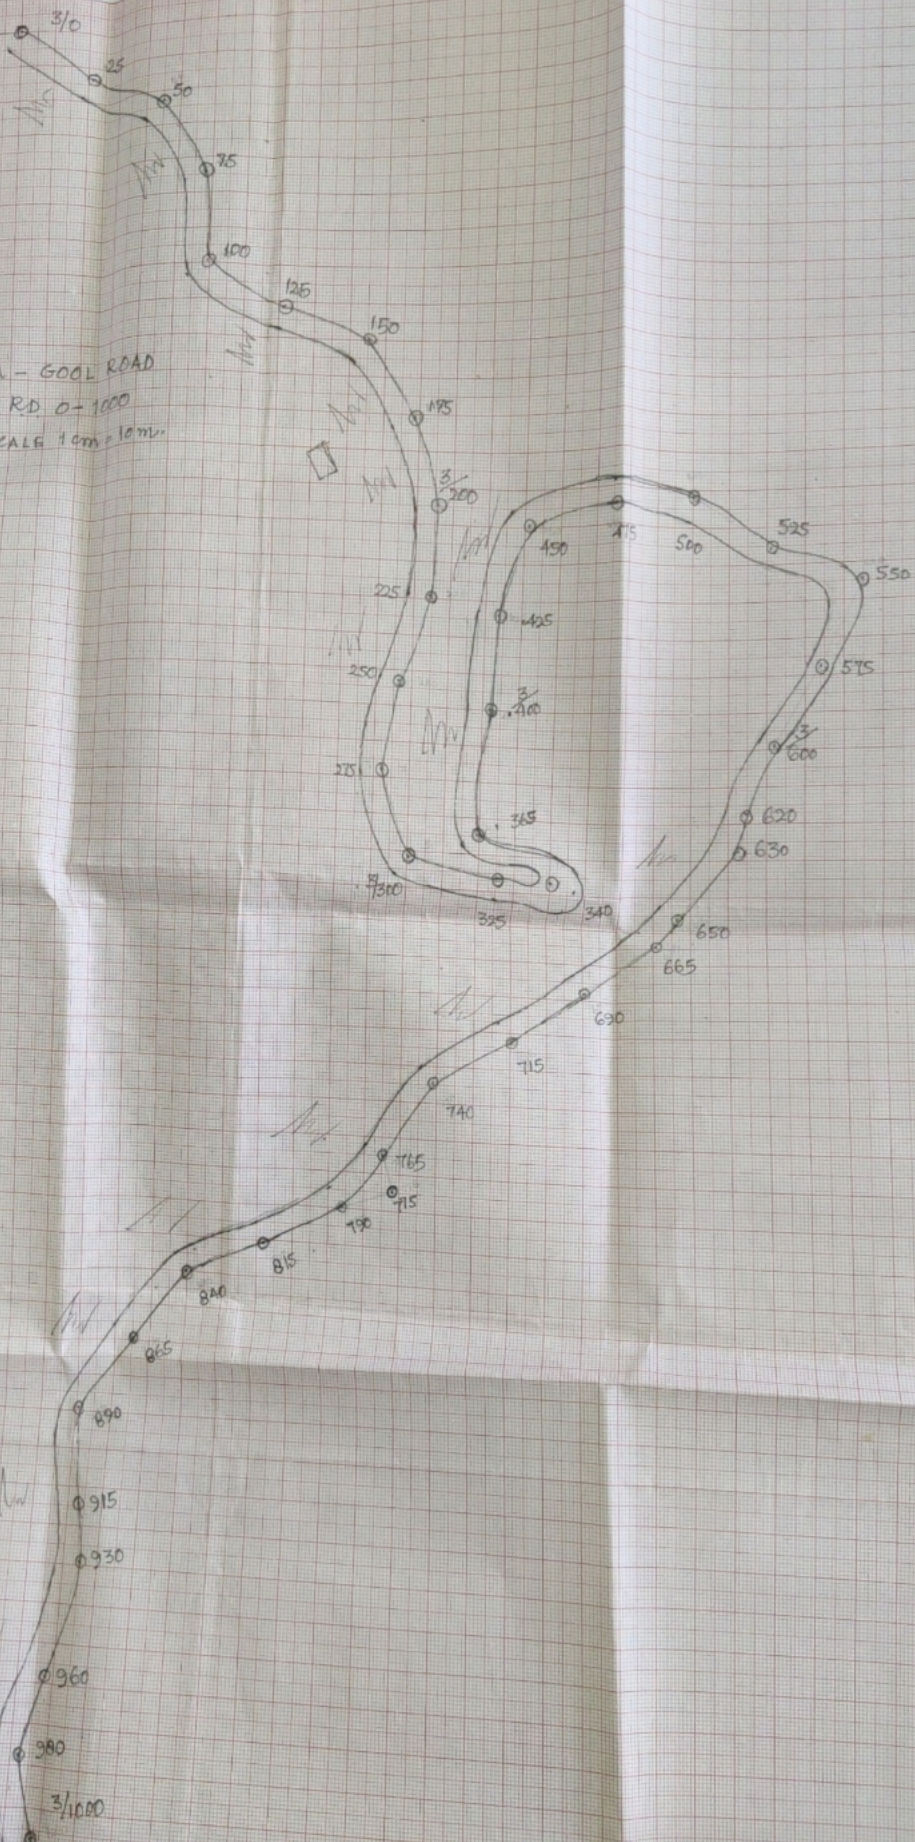

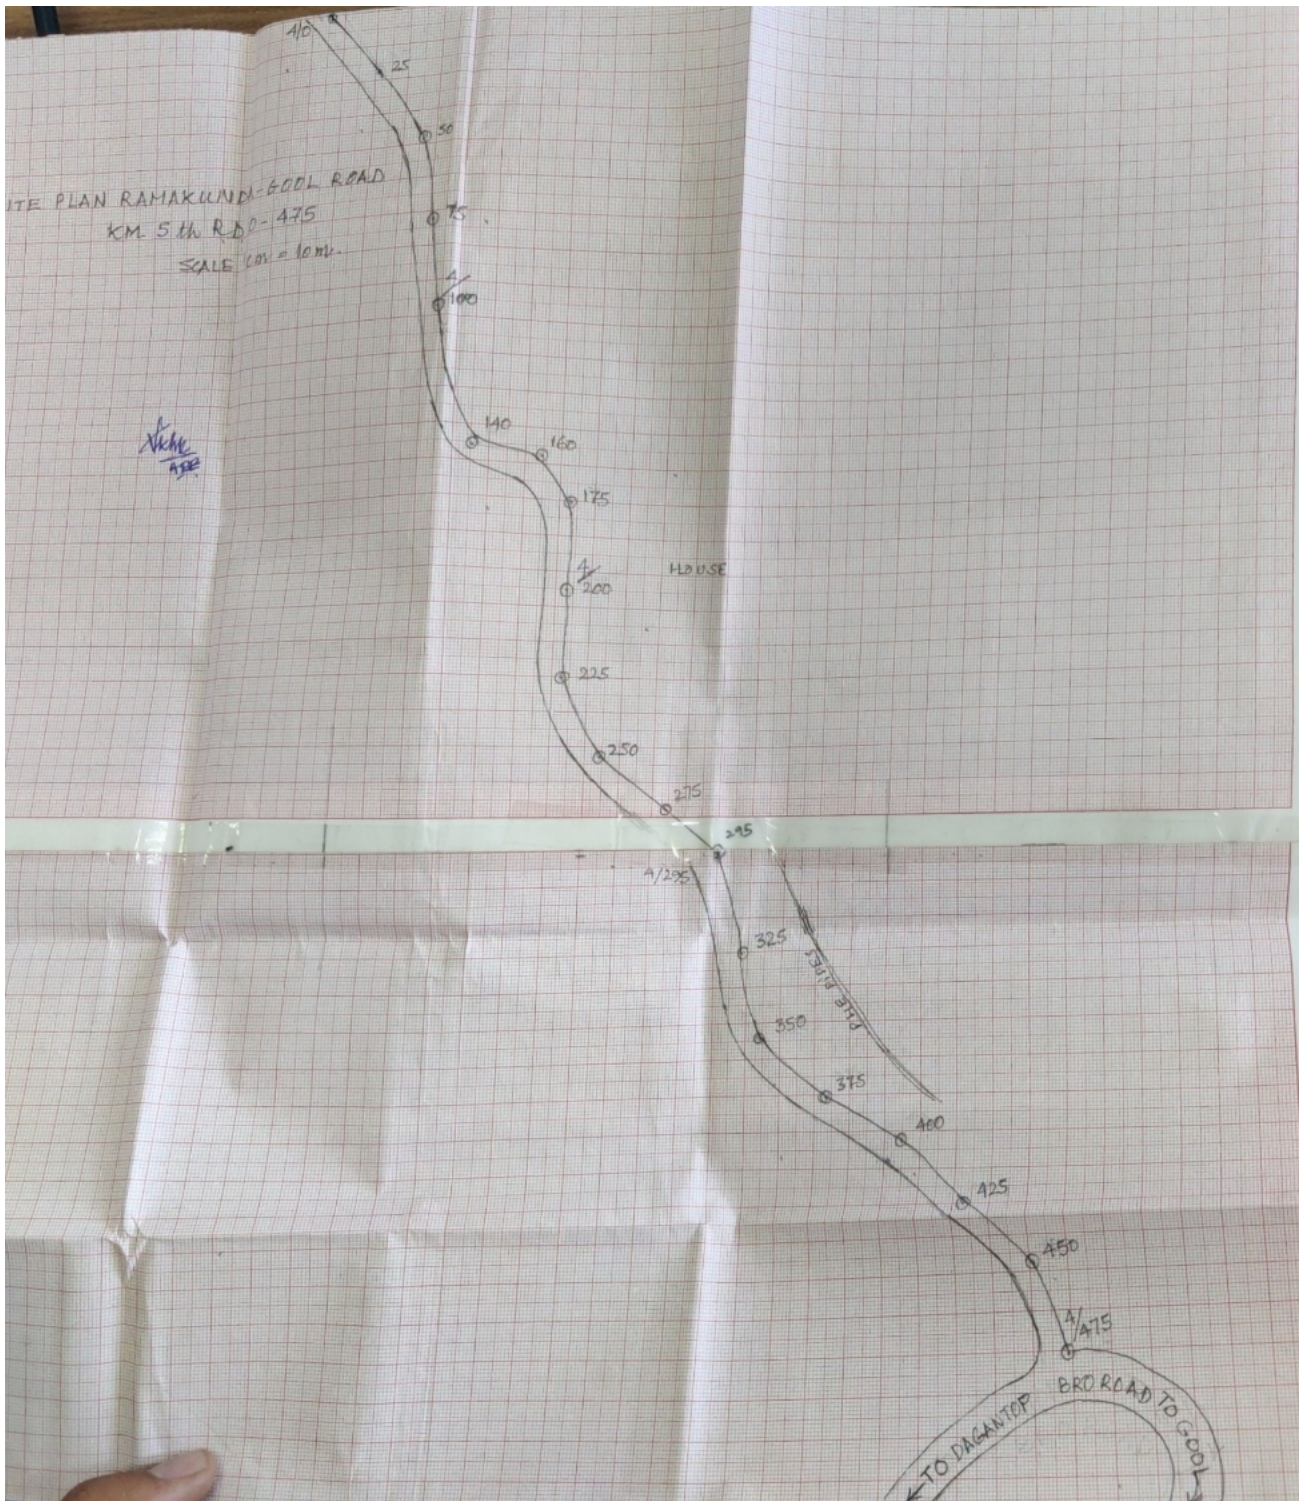

PDF Created Using



Camera Scanner

Easily Scan documents & Generate PDF



<https://play.google.com/store/apps/details?id=photo.pdf.maker>