


M ABOVE GROUND	
LL AROUND	
RAIN WATER HARVESTING STORAG	E PIT SIZE
2Mx2Mx3M TO COLLECT ROOF TOP RA	IN WATER &
SURFACE RUN OFF FOR AUGMENTATION	I OF GROUND
WATER RESOURCES	
— GREENARY	
DPS BOARD 1.5M ABOVE FROM GRO LEVEL	UND
——— BUILDING BLOCK	
BOIEDING BEOCK	
ELECTRIC POLE	
B.M. COMPOUND	
WALL1.20 M HT.	
AIR TOWER WITH COMPRESSO	R
1.0X1.20	
ELECTRIC POLE	
CULVERT/DRAIN COVERED WIT	ГН
MS. GRATING ON TOP(300MM)	
IOCL SIGNAGE	
	PWD BOUNDARY LINE
	KATCHA BERM
B B B B B B B B B B B B B B B B B B B	
->	
Z X X Y Y MON	
Si A Str	
B	
/	
TO SADHAI	URA / AGGARSAIN CHOWK >>>

KATCHA BERM

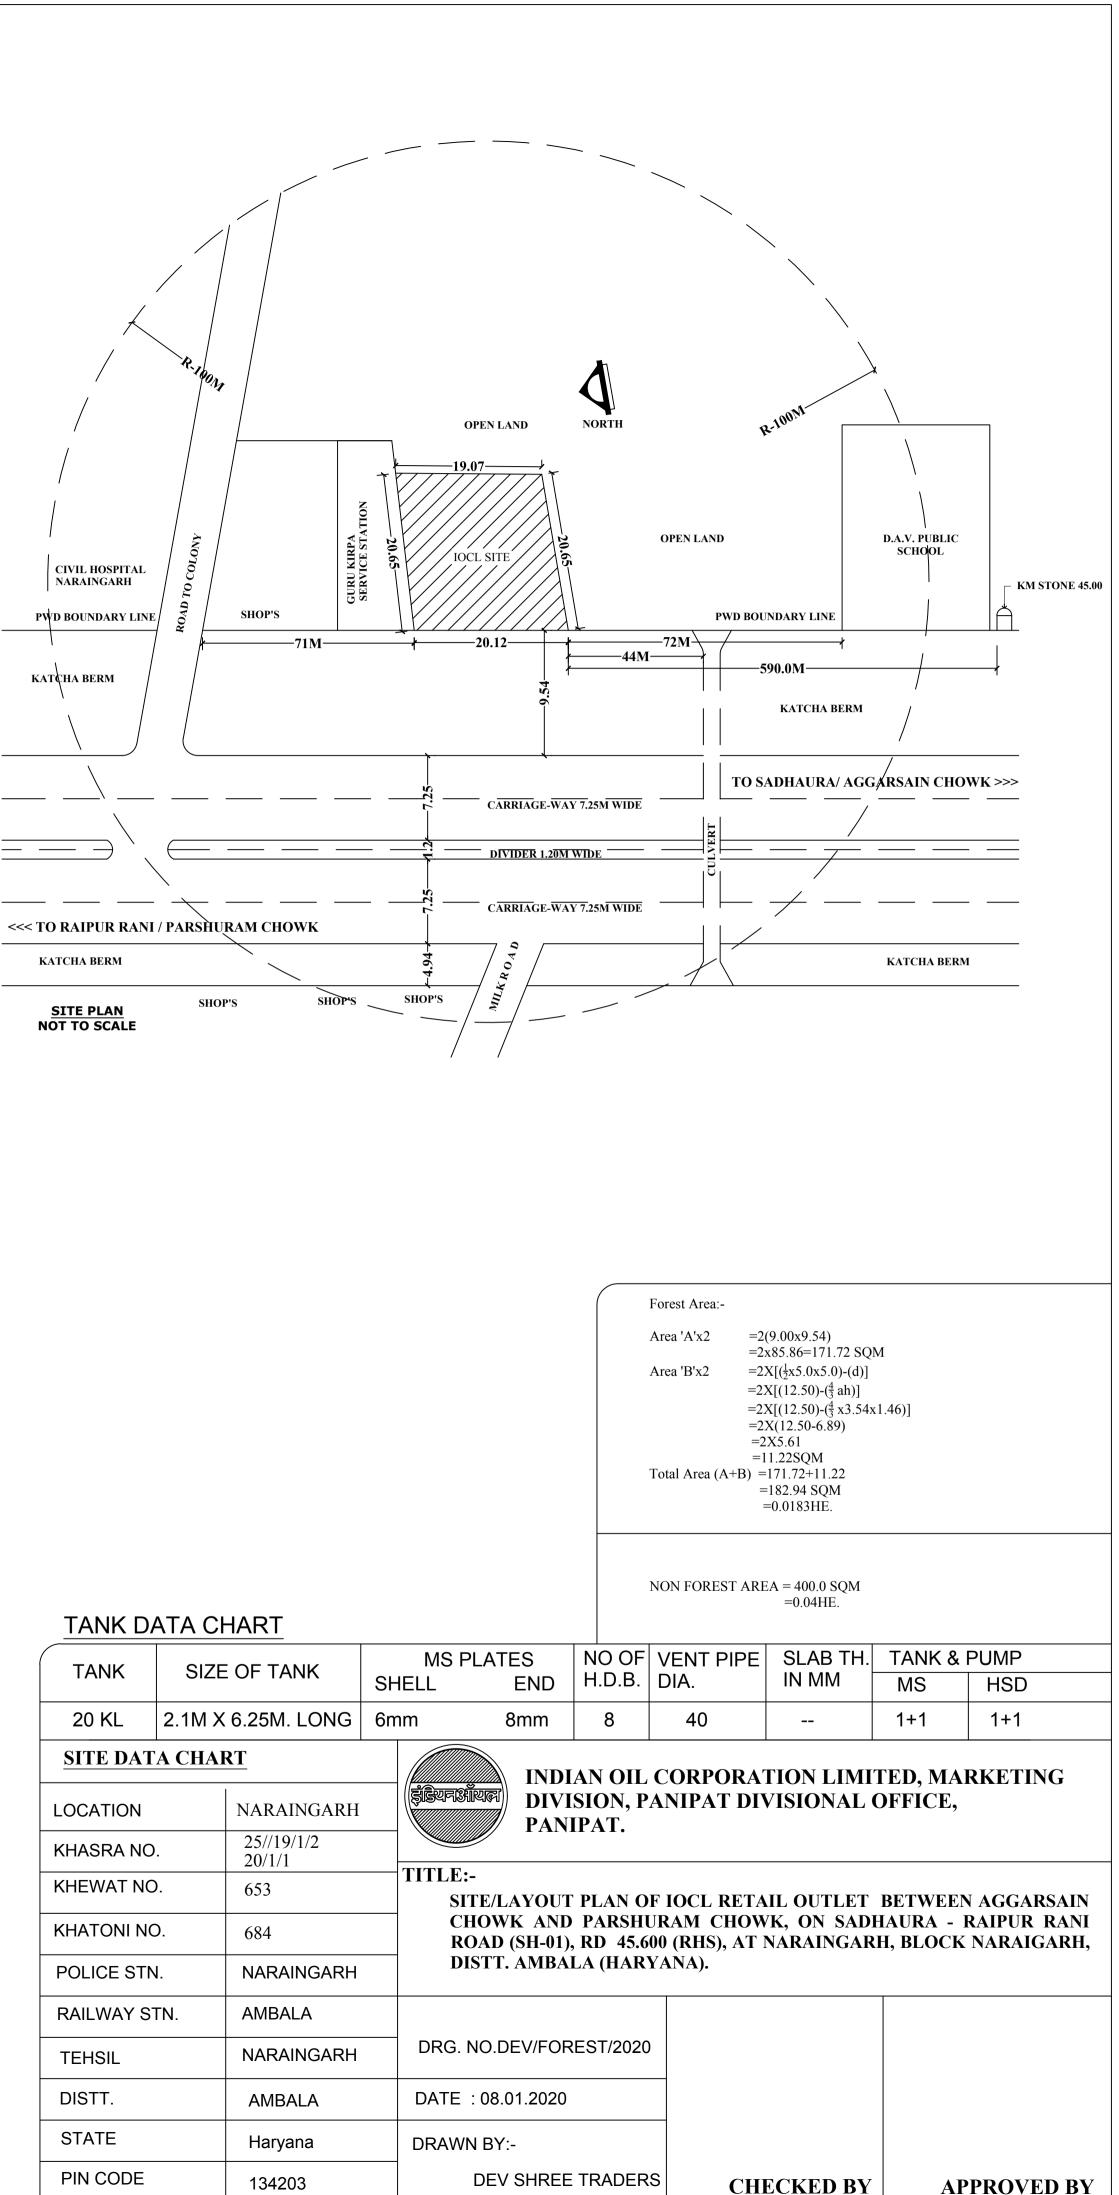

1. CERTIFIED THAT UNDERGROUND MS TANKS SHALL BE FABRICATED AND INSTALLED AS APPROVED BY CCOE NAGPUR, VIDE LETTER NO. P-6 (3) 51 DATED 23.01.07.

CERTIFIED THAT ALL THE CLEARANCES/APPROVELS FROM OTHER RELEVANT GOVT. DEPTT. SHALL BE OBTAINED. 3. CERTIFIED THAT M.S. CANOPY SHALL CONFIRM TO SOUND ENGG. SPEC. AND THERE IS NO CHANCE OF ITS EVER CAVING-IN UNDER NORMAL CIRCUMSTANCES. 4. CERTIFIED THAT ALL FACILITIES AS SHOWN IN THE DRAWING SHALL BE

TANK DATA CHART			
TANK	SIZE	OF TANK	
20 KL	2.1M X	6.25M. LONG	
SITE DATA CHART			
LOCATION		NARAINGARH	
KHASRA NO		25//19/1/2 20/1/1	
KHEWAT NC).	653	
KHATONI NO).	684	
POLICE STN	۱.	NARAINGARH	
RAILWAY S	ΓN.	AMBALA	
TEHSIL		NARAINGARH	
DISTT.		AMBALA	
STATE		Haryana	
PIN CODE		134203	