



LINEAR PLAN FOR FOREST AREA INVOLVING IN NEW CONSTRUCTION OF ROAD ALONG CANAL (KASUR BRANCH LOWER / KHEM
KARAN DISTRIBUTORY) FROM VILLAGE JOURA ORIGINATING FROM MDR-62 (TARN TARAN-PATTI ROAD) TO VILLAGE MEHMOODPURA
IN DISTRICT TARN TARAN IN THE STATE OF PUNJAB UNDER ECONOMIC IMPORTANCE SCHEME OF CRF

PROJECT LENGTH = 30.30 KM
PROPOSED METALED WIDTH = 7.00 M
EFFECTIVE LENGTH = 30.30 KM

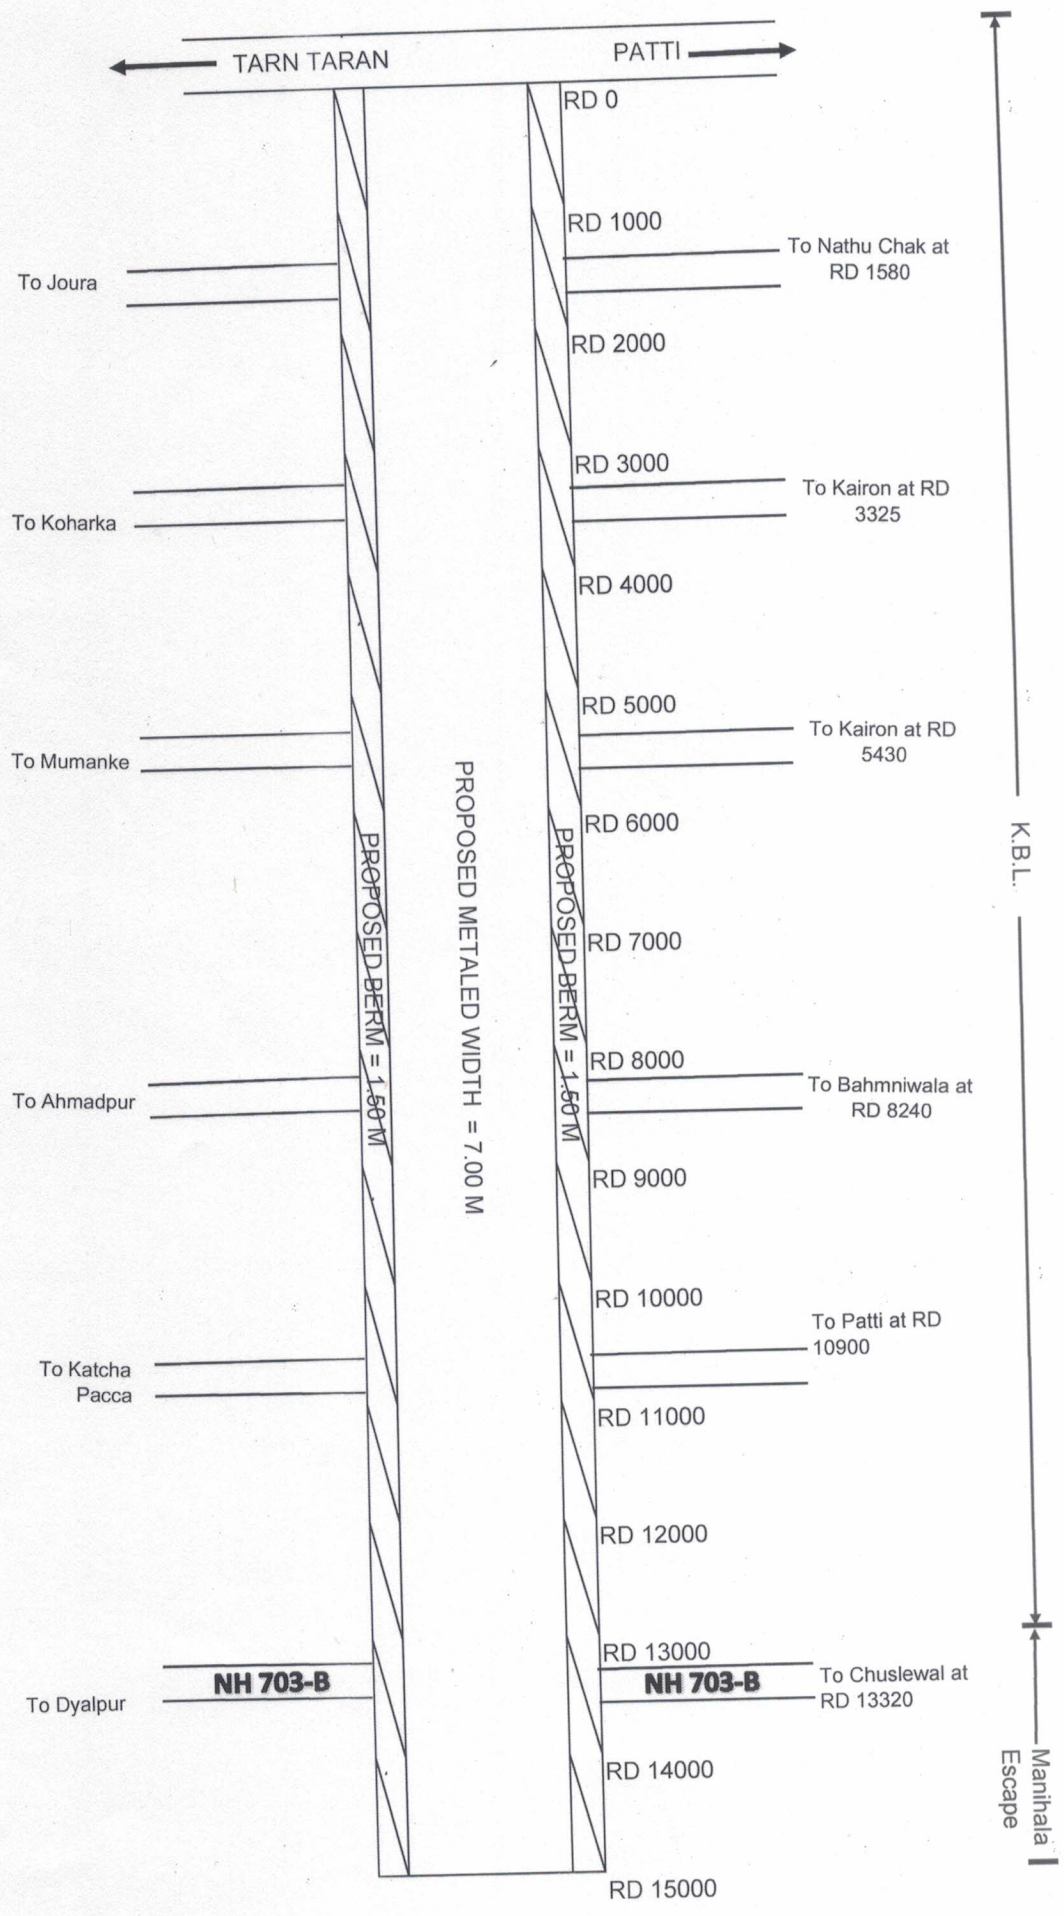

- (i) PROPOSED LENGTH OF ROAD = 30.30 KM
 - (ii) TOTAL PROPOSED WIDTH (METALLED + BERMS) = 7.00 + 1.50 + 1.50 = 10.00 Mtr.
 - (iii) TOTAL FOREST LAND WIDTH = 10.00 Mtr.
 - (iv) TOTAL AREA IN HECTARE UNDER FOREST LAND = 30.30 Hec.
- 30300 x 10.00/10000 = 30.30 Hec

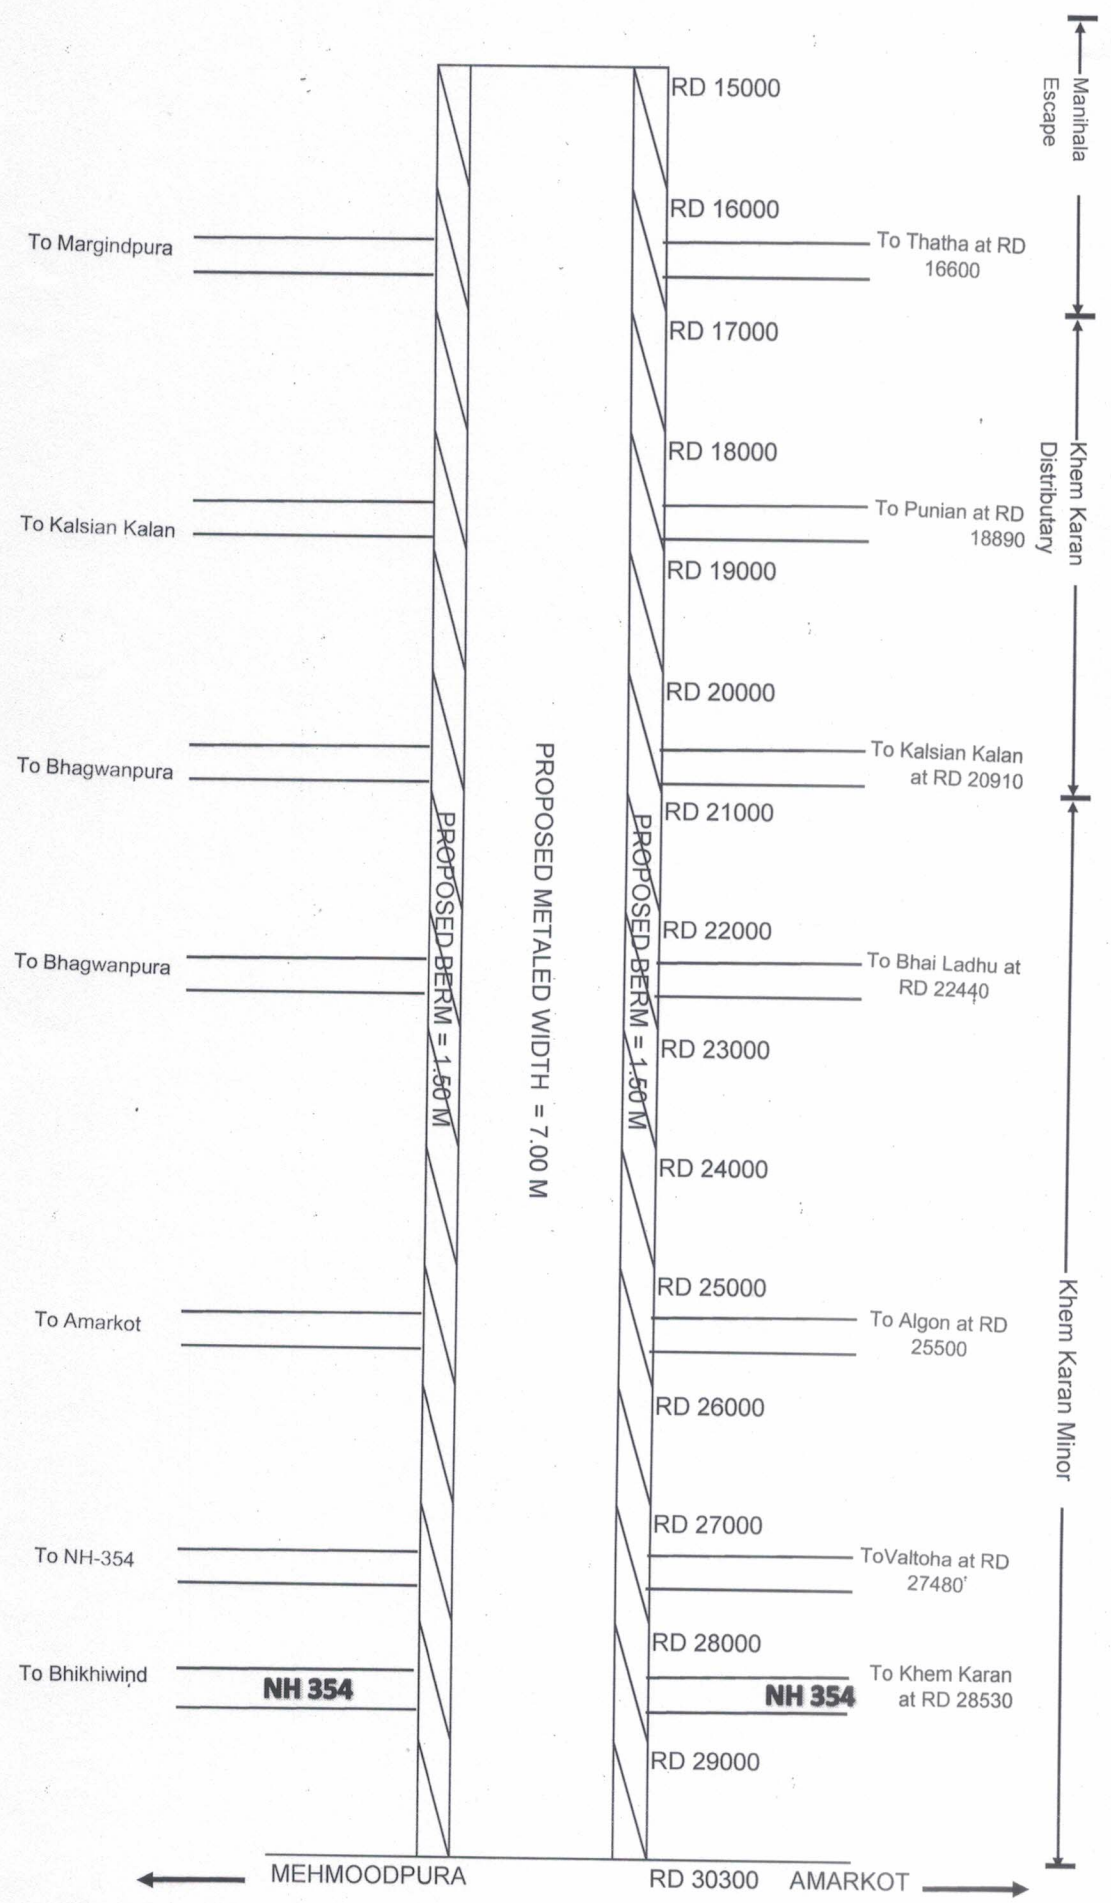

Executive Engineer,
Construction Division No.2,
PWD (B&R) Br., Amritsar.