


78°8.100'E 78°8.400'E 78°8.700'E 78°9.000'E 78°9.300'E 78°9.600'E

45	78.156344	30.42102833
46	78.15856999	30.42163232
47	78.15820984	30.42313332
48	78.15982769	30.42307196
49	78.16116569	30.42142383
50	78.16283333	30.42153344
51	78.16084104	30.42075789
52	78.15872356	30.42091966
53	78.15666504	30.42034202
54	78.15741238	30.41905565
55	78.15962792	30.41780653
56	78.15828506	30.41954986
57	78.16063782	30.41950828
58	78.15888487	30.41950533
59	78.16095248	30.41824073
60	78.16155261	30.41559356
61	78.16179695	30.41809263
62	78.16232559	30.41813604
63	78.162259	30.41661913

जनपद देहरादून के रायपुर विकास खण्ड में प्रधानमंत्री ग्रामीण सड़क योजना के अर्न्तगत प्रस्तावित, सहस्तूधारा (कार्लिगाड) - नालीवाला मोटर मार्ग (लम्बाई 11.425 कि०मी०) के नव निर्माण हेतु

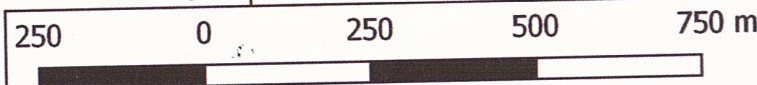


30°25.200'N

30°24.900'N

30°24.600'N

30°24.300'N

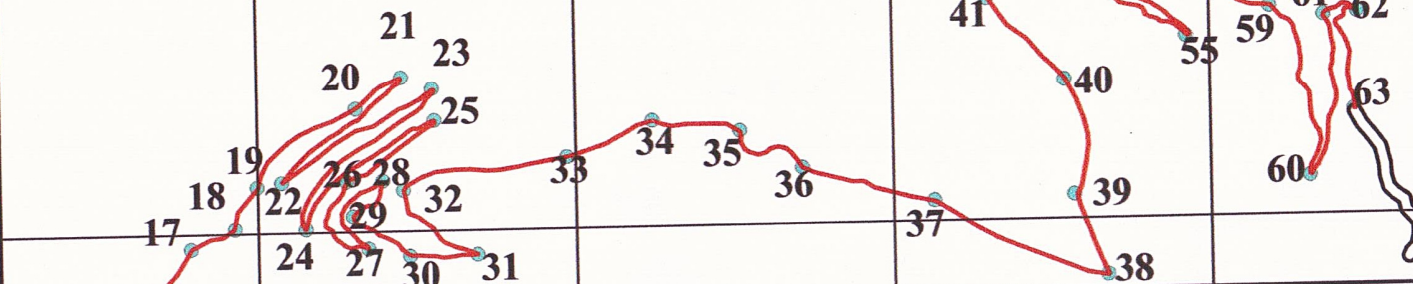

Name	X	Y
1	78.13784082	30.4051477
2	78.13687802	30.40562058
3	78.13828756	30.40595017
4	78.13875971	30.4064196
5	78.13951678	30.4070045
6	78.139805	30.40729077
7	78.13981272	30.40785202
8	78.14010797	30.40794094
9	78.14003031	30.40834547
10	78.14004637	30.40925236
11	78.14069503	30.41084515
12	78.14117558	30.41214497
13	78.14156248	30.41207283
14	78.14196035	30.41095008

15	78.14211803	30.41211607
16	78.14326797	30.41381135
17	78.14393386	30.41477126
18	78.14463209	30.41507058
19	78.14498746	30.41571137
20	78.14654585	30.41691016
21	78.14726808	30.41738549
22	78.14537286	30.4157761
23	78.1477505	30.41720155
24	78.14574418	30.4150529
25	78.14778144	30.4167084
26	78.1463873	30.41577803
27	78.14671894	30.41473789
28	78.14695971	30.41578391
29	78.14648518	30.41523884

30	78.14737519	30.41461258
31	78.14843459	30.41462078
32	78.14728134	30.41563104
33	78.14985377	30.4161017
34	78.15120632	30.41664088
35	78.15258862	30.41645545
36	78.15356508	30.41586274
37	78.15563496	30.4153162
38	78.15835361	30.41412358
39	78.15783901	30.41537273
40	78.15770597	30.41716175
41	78.15649104	30.41844004
42	78.15495715	30.42055637
43	78.15376032	30.42093786
44	78.15553743	30.42068875

Legend

- Proposed Road
- Proposed Road
- Existing Road
- Existing Road
- Point

प्रभागीय बनाधिकारी

रायपुर वन प्रभाग

78°8.100'E

78°8.400'E

78°8.700'E

78°9.000'E

78°9.300'E

78°9.600'E

बन योजनाधिकारी

बन योजनाधिकारी

ASSISTANT ENGINEER
P.M.G.S.V., I.D., DEHRADUN

Executive Engineer
P.M.G.S.V.
Irrigation Division
Dehradun