


# LAY-OUT PLAN OF PROPOSED 450 mm SEWER LINE ON RANIA JIWAN NAGAR ROAD AT RANIA TOWN

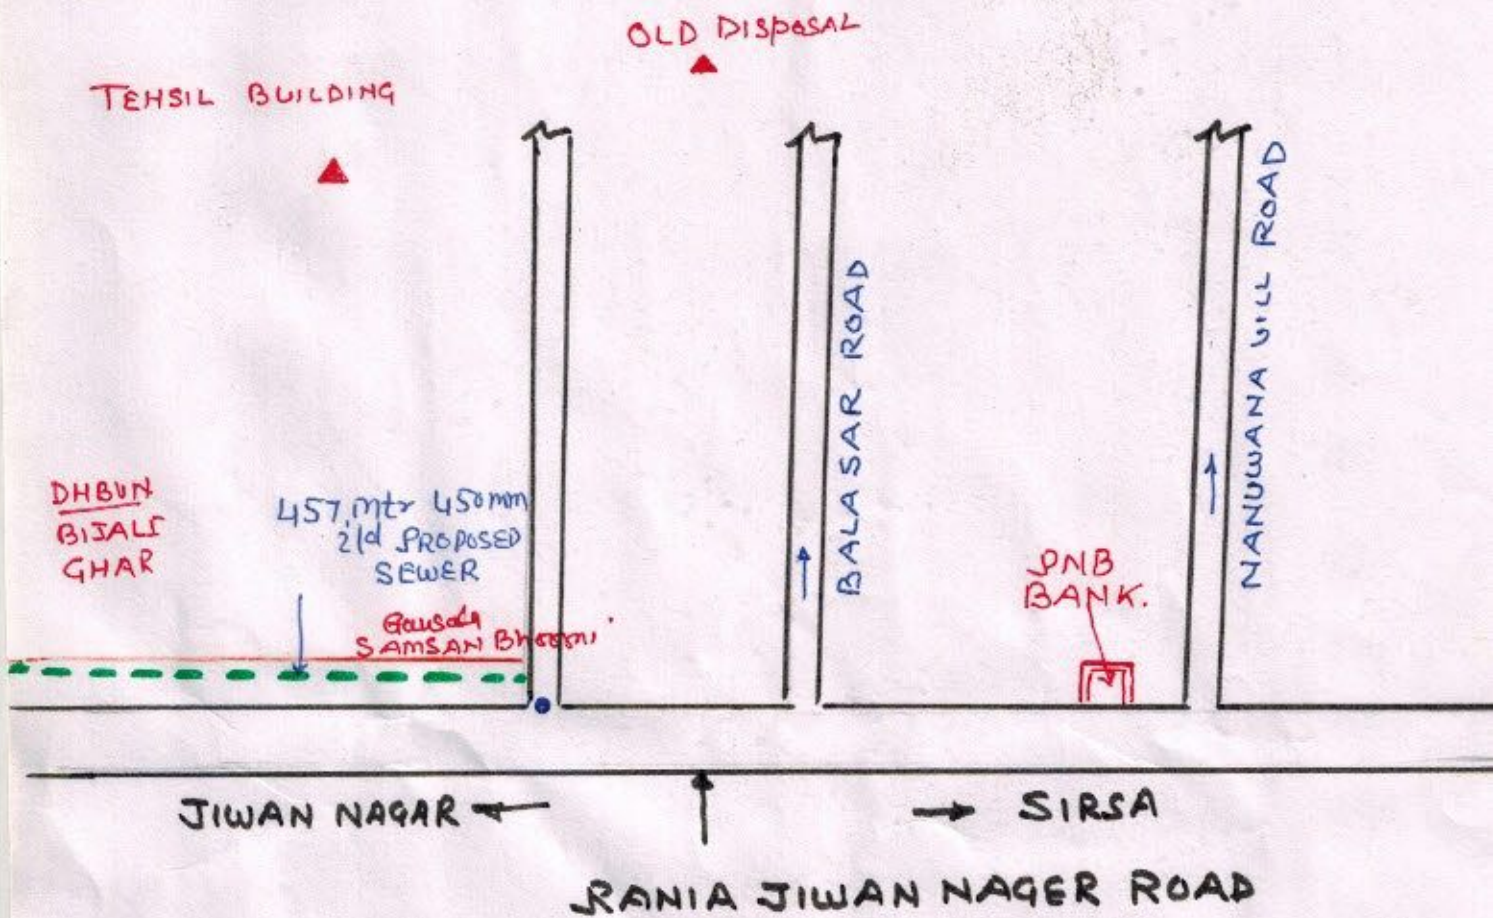

## REFERENCES

— PUGCA ROADS

— BUILDINGS REFERENCES

--- PROPOSED SEWER LINE

(i) LENGTH OF PROPOSED SEWER LINE = 457 mtr.

(ii) DIAMETER = 450 mm i/d  
(L x W)

(iii) AREA TO BE USED =  $457 \text{ mtr} \times 3.04 \text{ mtr} = 1389.28 \text{ Sq}$

(iv) width = 3.04 mtr

Forest Area = 0.1389 Ha