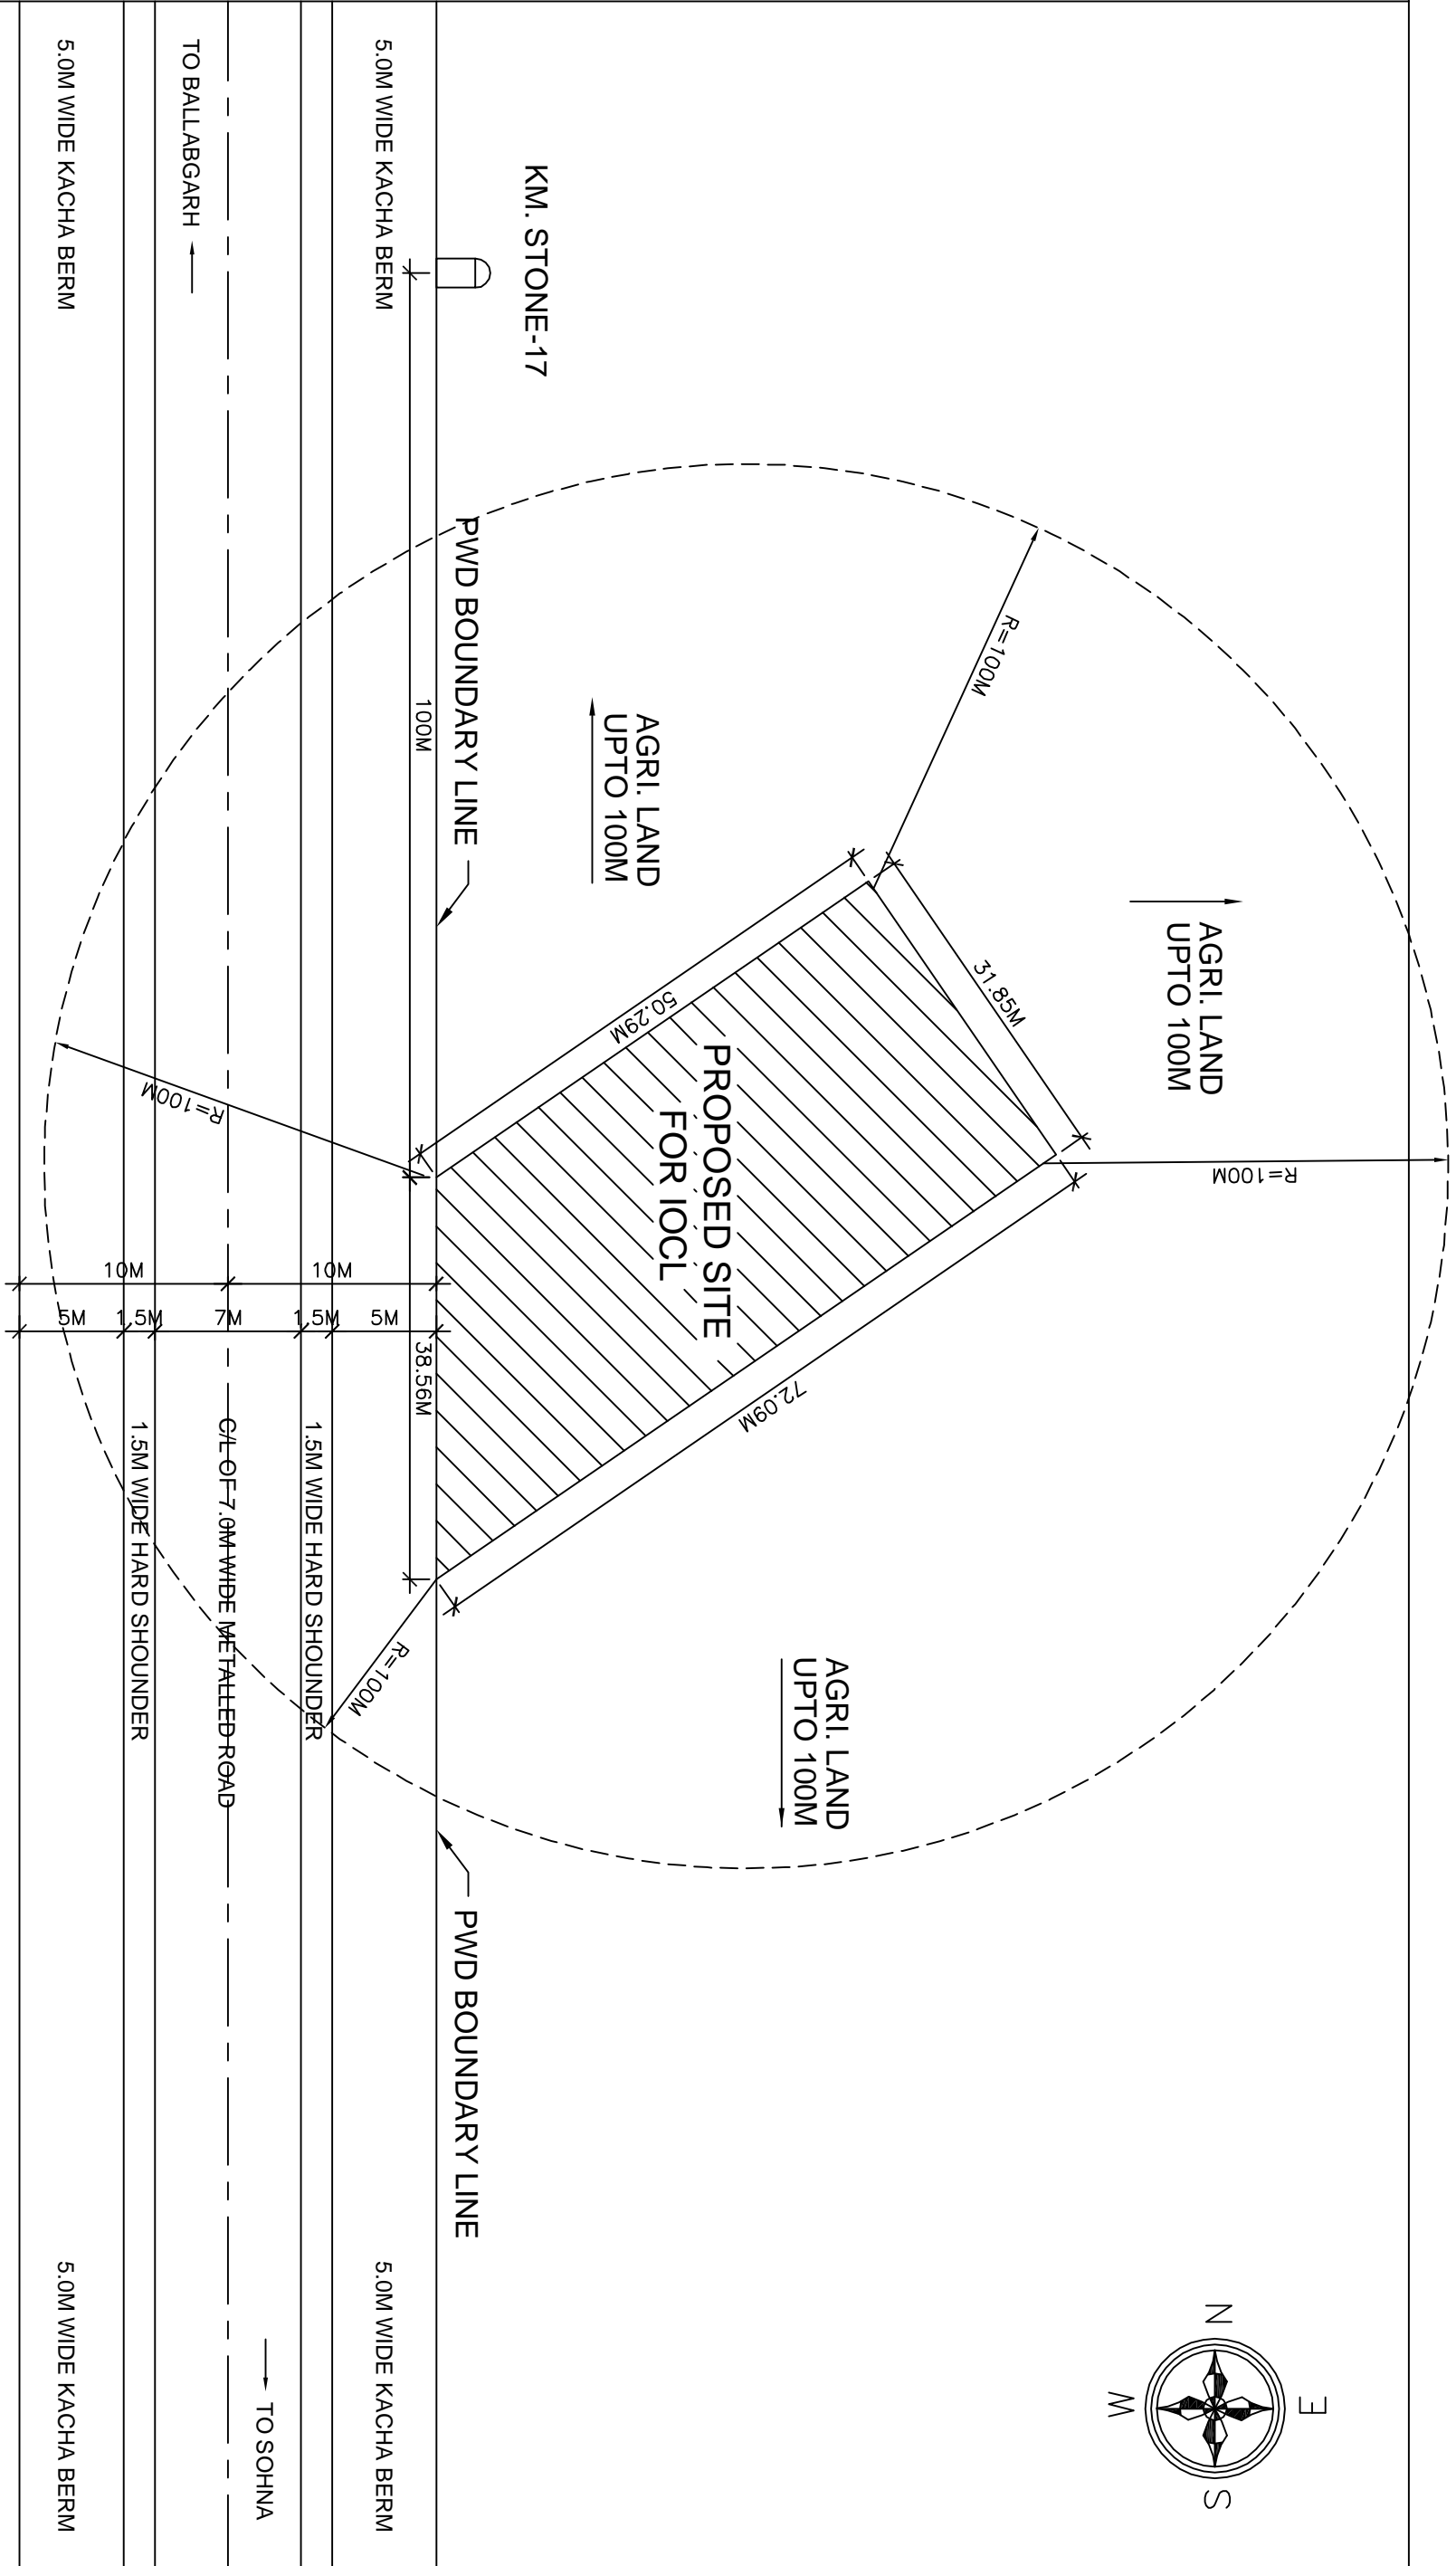
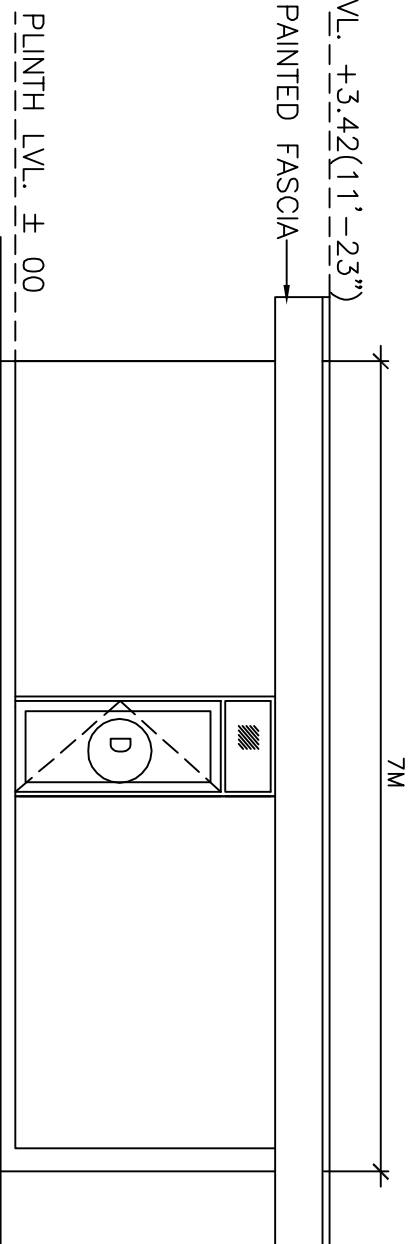
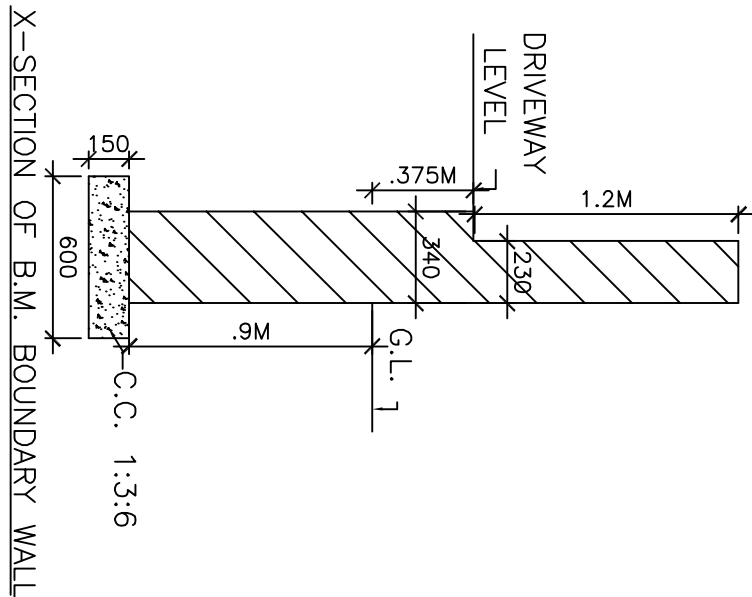

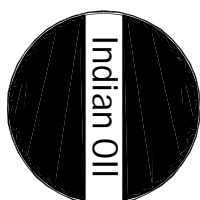


TANK DATA CHART		
TANK	SIZE OF TANK	TANKS MS./HSD
1X20 KL	2.1M X 6.25M. LONG	MS
2X20 KL	2.1M X 6.25M. LONG	HSD



FOREST AREA CALCULATION		ADDITIONAL WORKS SHOWN AS - DISMEMBERED WORK SHOWN AS - FACILITIES APPROVED BUT NOT CONSTRUCTED AS -
PROTECTED FOREST FOR APPROACH ROAD		
A+A'	= 2 (6.5 x 6) = 78.00 SQM.	
B+B'	= 2 (1/2 x 5 x 5 - 2/3 x 7.07 x 1.46) = 2 (12.50 - 6.88) = 11.24 SQM.	
TOTAL	= 89.24 SQM. OR 0.0089 HAC.	
NOTE		

AREA STATEMENT:-		REV.NO.	DESCRIPTION	DATE	REVIEW	APP BY
TOTAL AREA OF PLOT = 1947.79 SQ.MT. PLOT COVID AREA IN BUILDING = 43.40 SQ.MT.		<div><div>Indian Oil</div><div>INDIAN OIL CORPORATION LIMITED MARKETING DIVISION GURGAON DIVISIONAL OFFICE</div></div>				
SITE INFORMATION		IndianOil				
VILLAGE	SIROHI	PROJECT :- PROPOSED RETAIL OUTLET AT VILLAGE - SIROHI (B-SITE RO) DISTRICT : FARIDABAD , HARYANA				
ROAD	BALLABGARH-SOHNA ROAD (MDR- 133)	TITLE:- PROPOSED SITE/LAYOUT PLAN FOR FILLING STATION ON BALLABGARH-SOHNA ROAD (MDR-133) (LHS) AT VILLAGE- SIROHI TEHSIL - BALLABGARH & DISTRICT - FARIDABAD (HARYANA)				
NEAR RAILWAY STATION	BALLABGARH					
NEAR POLICE STATION	SECTOR-55					
DISTRICT	FARIDABAD					
TEHSIL	BALLABGARH					
KHEWAT/KHALA NO.	173/159	PREPARED BY:- MICRO TECH ONE NEW DELHI MOBILE E:- 99061109489 Email:mtechone_2007@rediffmail.com				
KHATHONI NO.	199	DRAWING NO. GDO/MO/SIROHI PIN CODE NO. 121004				
MUSTKIL NO.	19 & 20	DATED: 20.11.2017				
KILA NO.	25/2/1, 25/2/2, 21/2/1/2, 21/2/2	SR. MGR (ENGG), GDO      SR. MGR(RS), GDO      DGM (RS), GDO				