


CROSS SECTION OF PROPOSED ROADS
DEPICTING THE WIDTH CARRIAGE WAY, SHOULDER AND DRAIN
OF PROPOSED APPROACH ROAD OF ML No 0015 OF
M/s. MSPL LIMITED

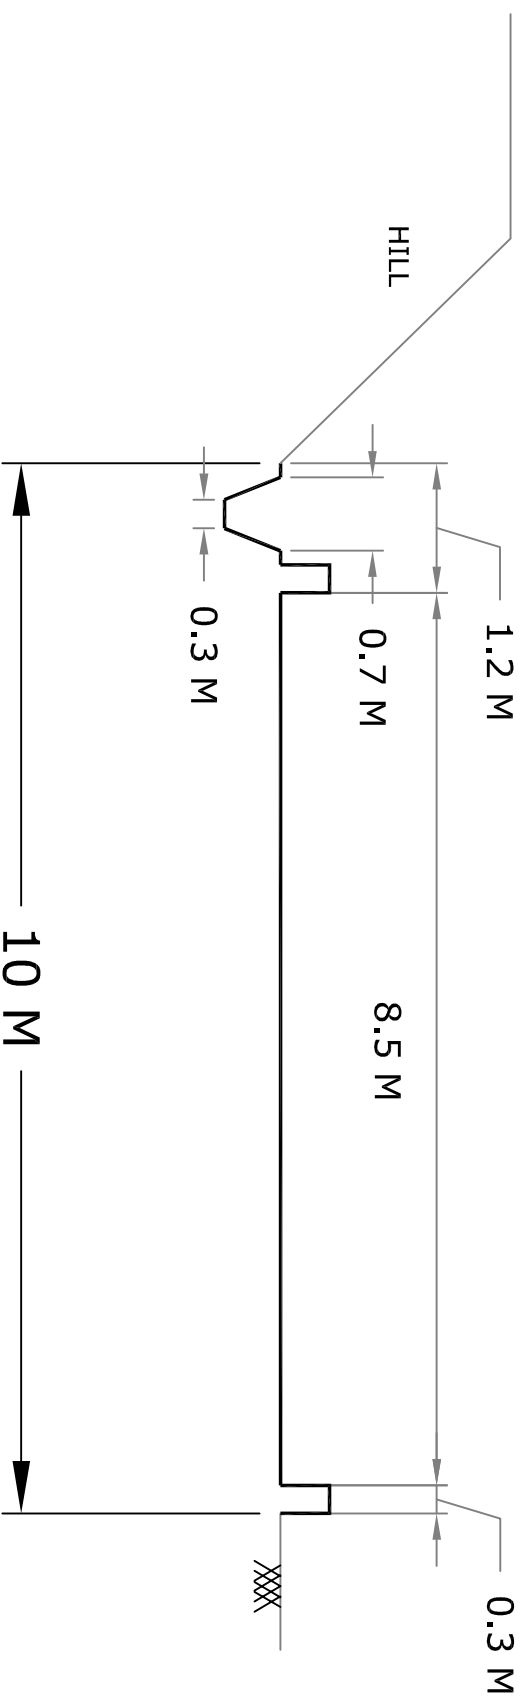

NOT TO SCALE