


C/O - GOVERNMENT DEGREE COLLEGE CHOPAL

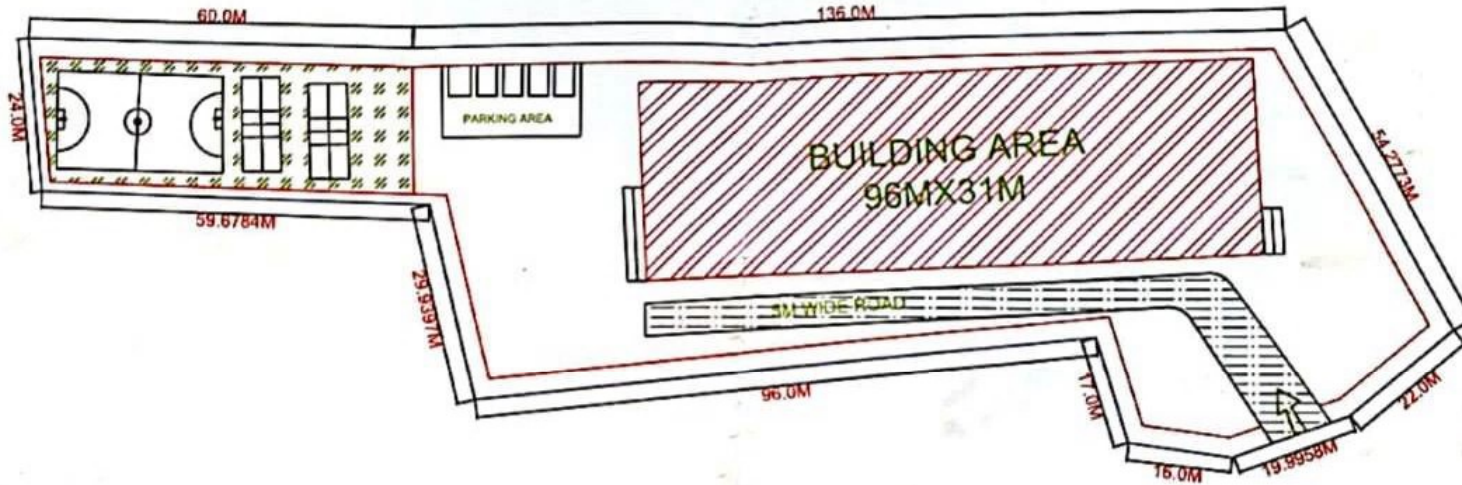

Assistant Engineer
B & R Sp. Division
HPPWD Chopal

Deputy Conservator of Forests
Chopal Forest Division

Executive Engineer
Chopal Division
HPPWD Chopal

Principal
Govt. Degree College
Chopal Distt. Shimla H.P.

| NAME | AREA(sq.m) | AREA(hec) |
|------------------|-------------|---------------|
| Building | 2976 | 0.2976 |
| Play Ground | 1066 | 0.1066 |
| Parking | 0231 | 0.0231 |
| Road | 0675 | 0.0675 |
| Circulation Area | 2963 | 0.2963 |
| Set Back Area | 1587 | 0.1587 |
| TOTAL | 9498 | 0.9498 |