


PALAMURU RANGAREDDY LIFT IRRIGATION SCHEME

SCHEMATIC DIAGRAM

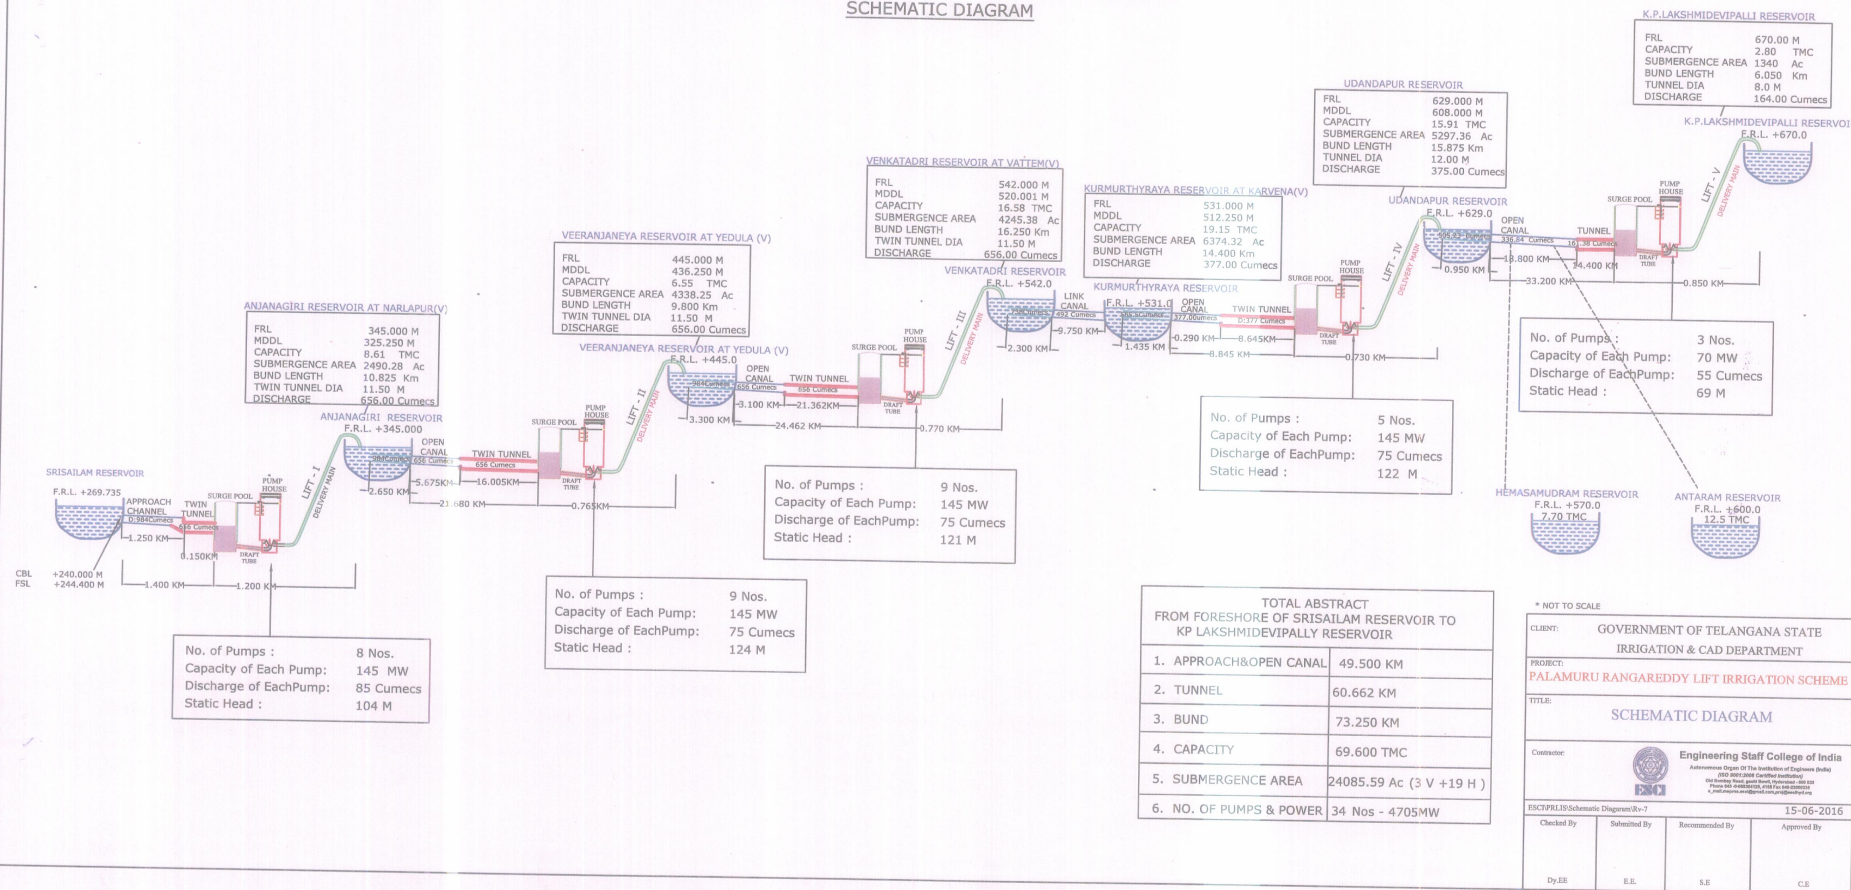

Dy. Executive Engineer
P.R.L.I.S. Sub-Division No.2,
Kollapur-500 102.

Executive Engineer
Division No.1, PRLIS
I & CAD, Kollapur
Mahabubnagar (Dist.)

Superintending Engineer
PRLIS, Circle No-1, Nagarkurnool

Chief Engineer
Palamuru-Ranga Reddy
L.I. Scheme, Jalasoudha Bldgs.,
Hyderabad-500 062.