


PALAMURU - RANGAREDDY LIFT IRRIGATION SCHEME
MAIN CONDUIT FROM SRISAILAM RESERVOIR TO K.P.LAXMIDEVIPALLY BALANCING RESERVOIR

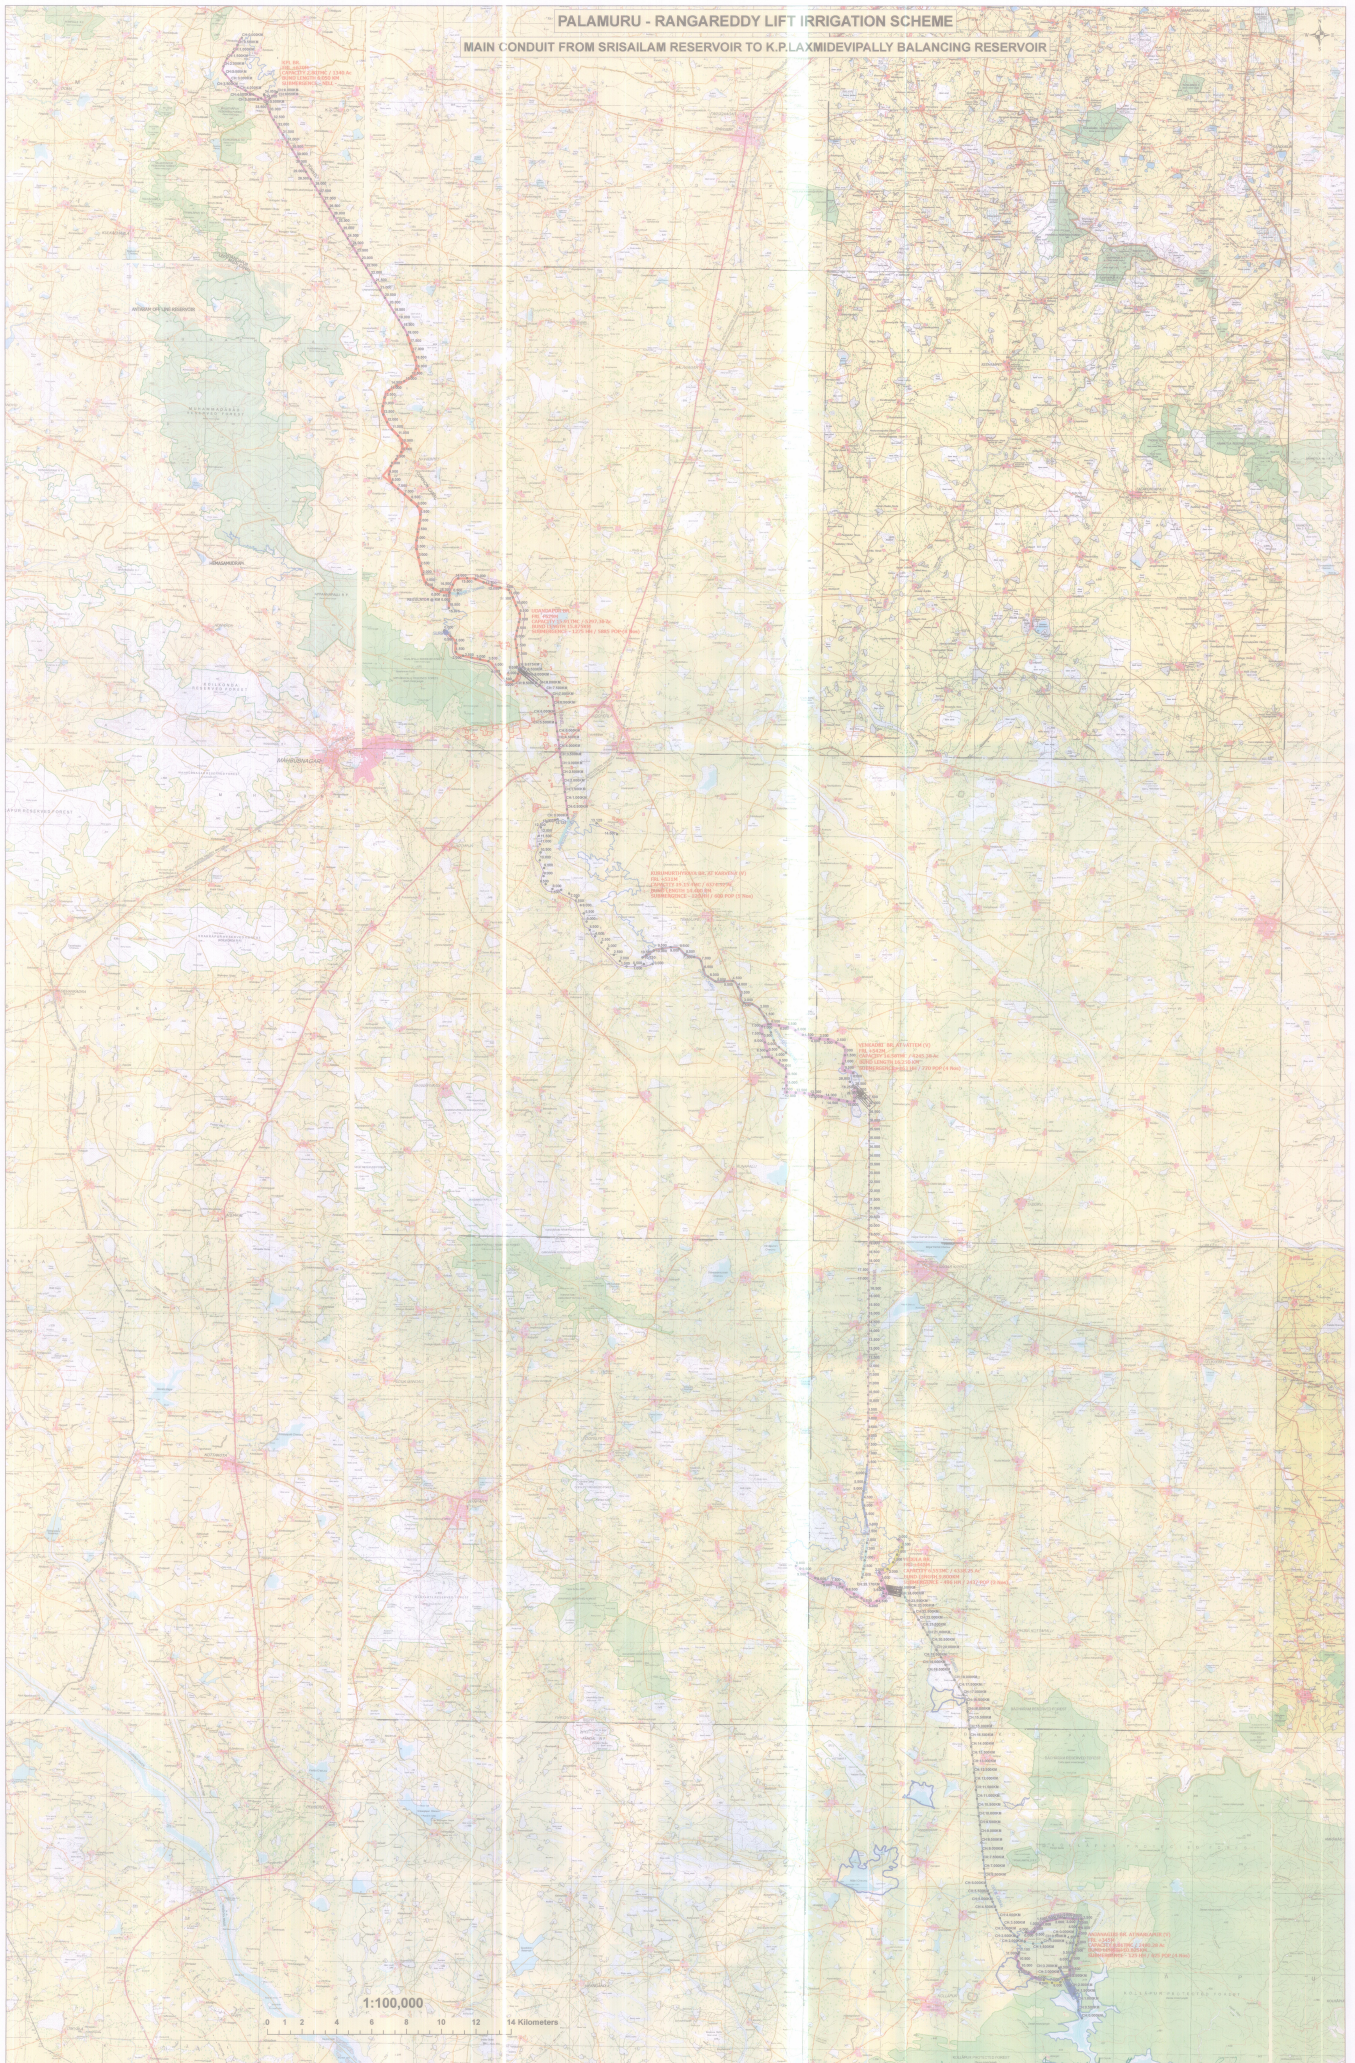

1:100,000

0 1 2 4 6 8 10 12 14 Kilometers

Executive Engineer -
Division No. 1, P.R.I.S.
K.A. C.A.O. Kollapur
Kollapur-596101

By: *[Signature]*
S. S. Srinivasulu Reddy
S. S. Srinivasulu Reddy

Chief Engineer,
Palamuru Range Irrigation
K.A. C.A.O. Kollapur
Kollapur-596101