
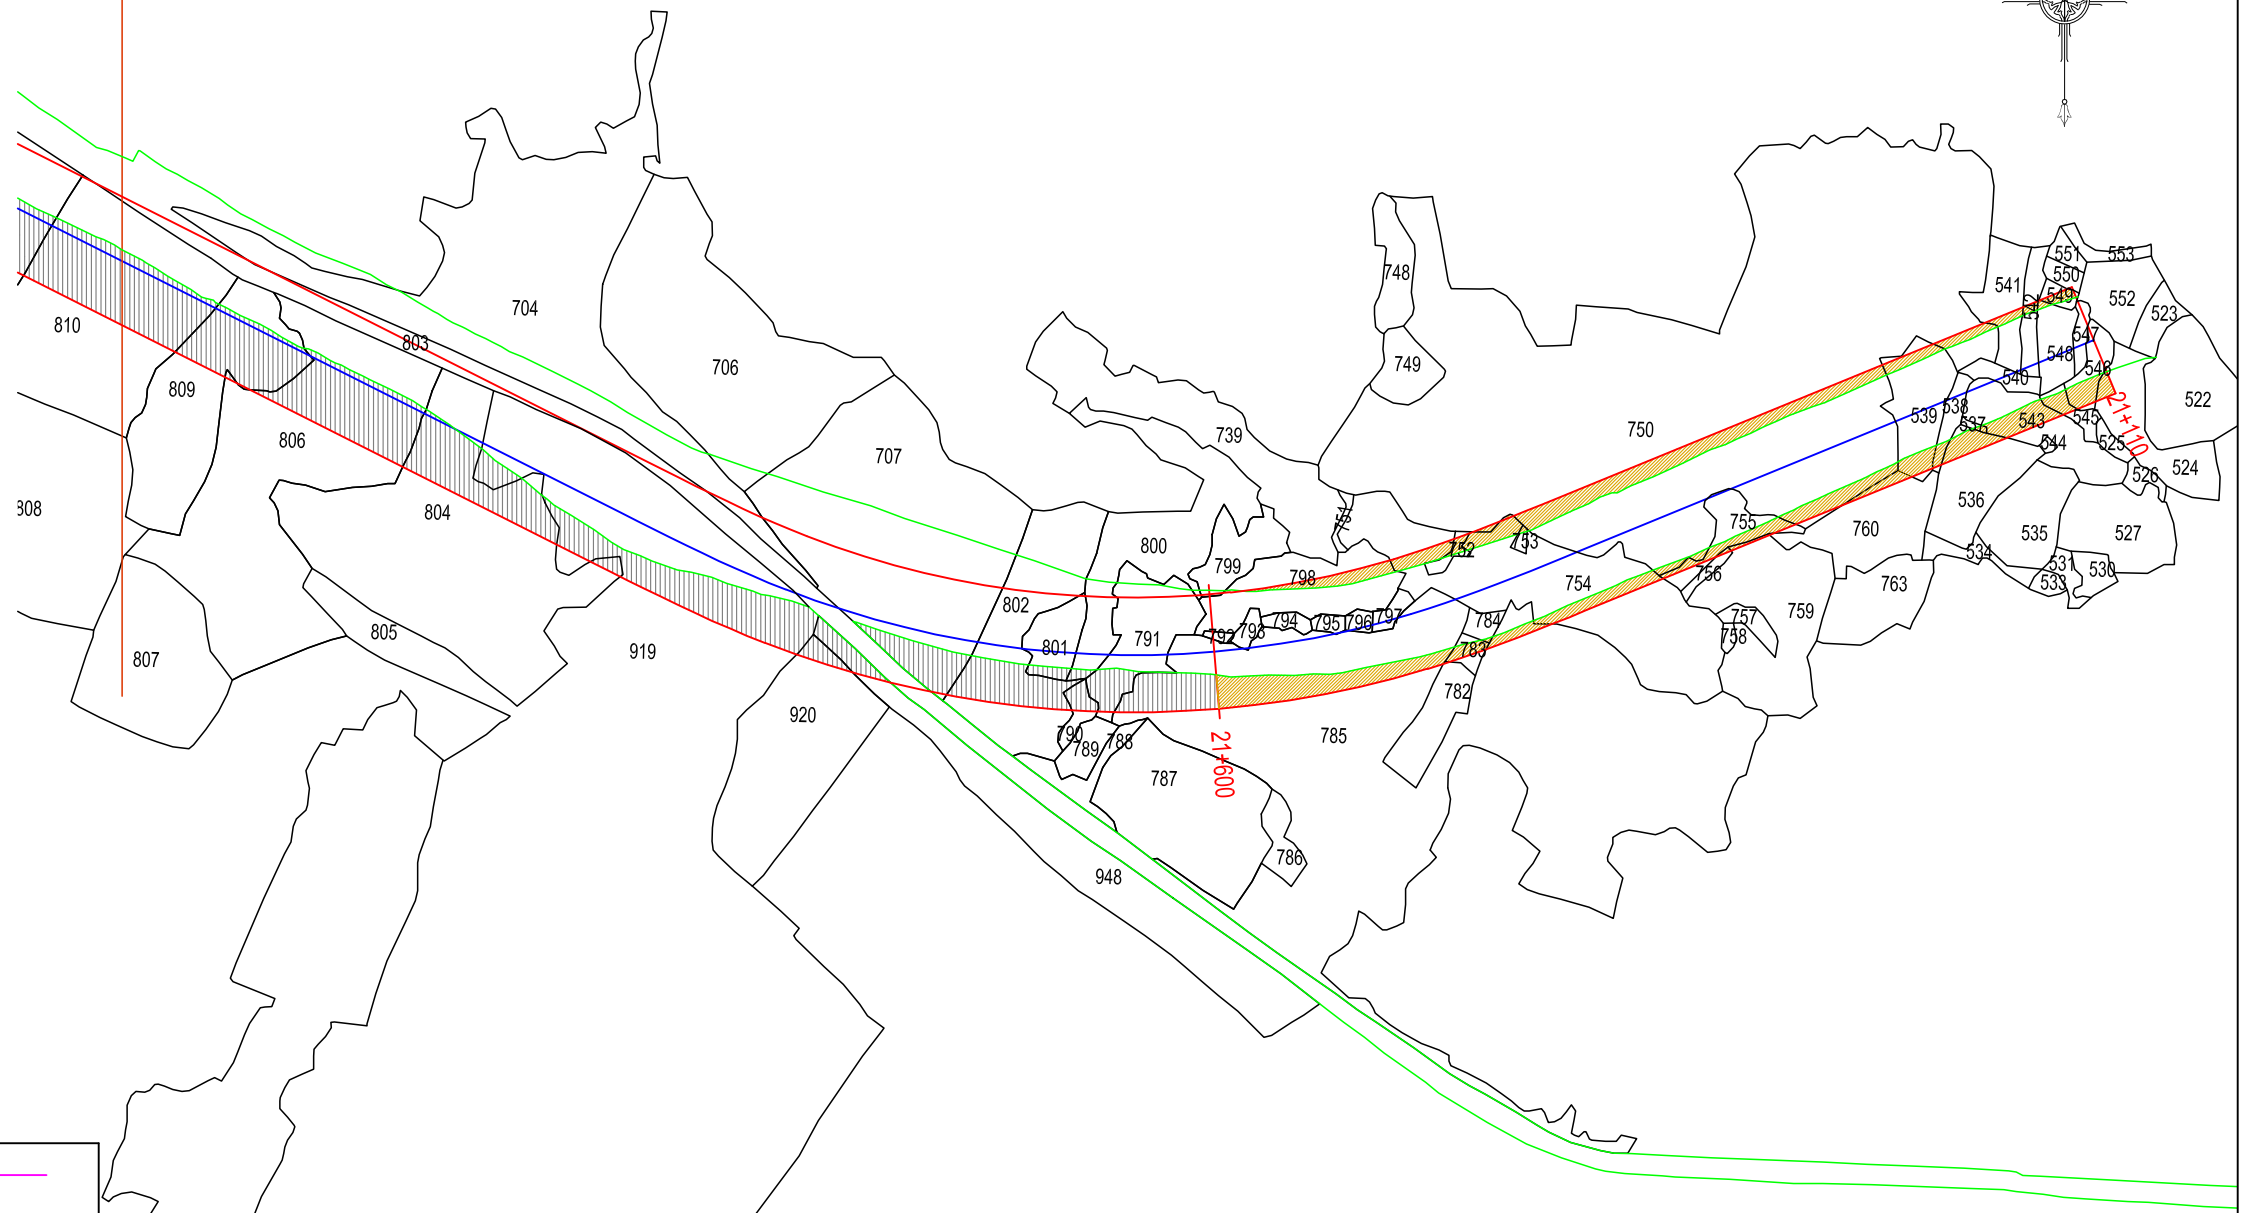


MOUZA : BANDHDIH (CHADAR NO.3)
THANA : JARIDIH
THANA NO. : 11
DISTRICT : BOKARO
SCALE : 1:3960
OR 16 INCH =1 MILE
YEAR = 1909 -1910

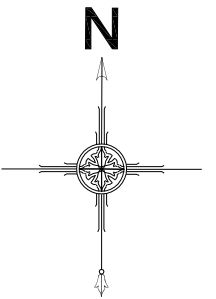

LEGEND :-

MOUZA BOUNDARY	
PLOT BOUNDARY	
PROPOSED ROW	
PROPOSED CENTER LINE	
LAND TO BE ACQUIRED	
EXSITING ROW	
Additional LAND TO BE ACQUIRED	


LAND ACQUISITION PLAN FOR PROPOSED ROAD:
NH-320, Bokaro (Jaina More) to Gola & Gola to Ormanjhi

DATE
October, 2020

PAGE NO:
01/02

R2

MOUZA : BANDHDIH (CHADAR NO.3)
 THANA : JARIDIH
 THANA NO. : 11
 DISTRICT : BOKARO
 SCALE : 1:3960
 OR 16 INCH =1 MILE
 YEAR = 1909 -1910

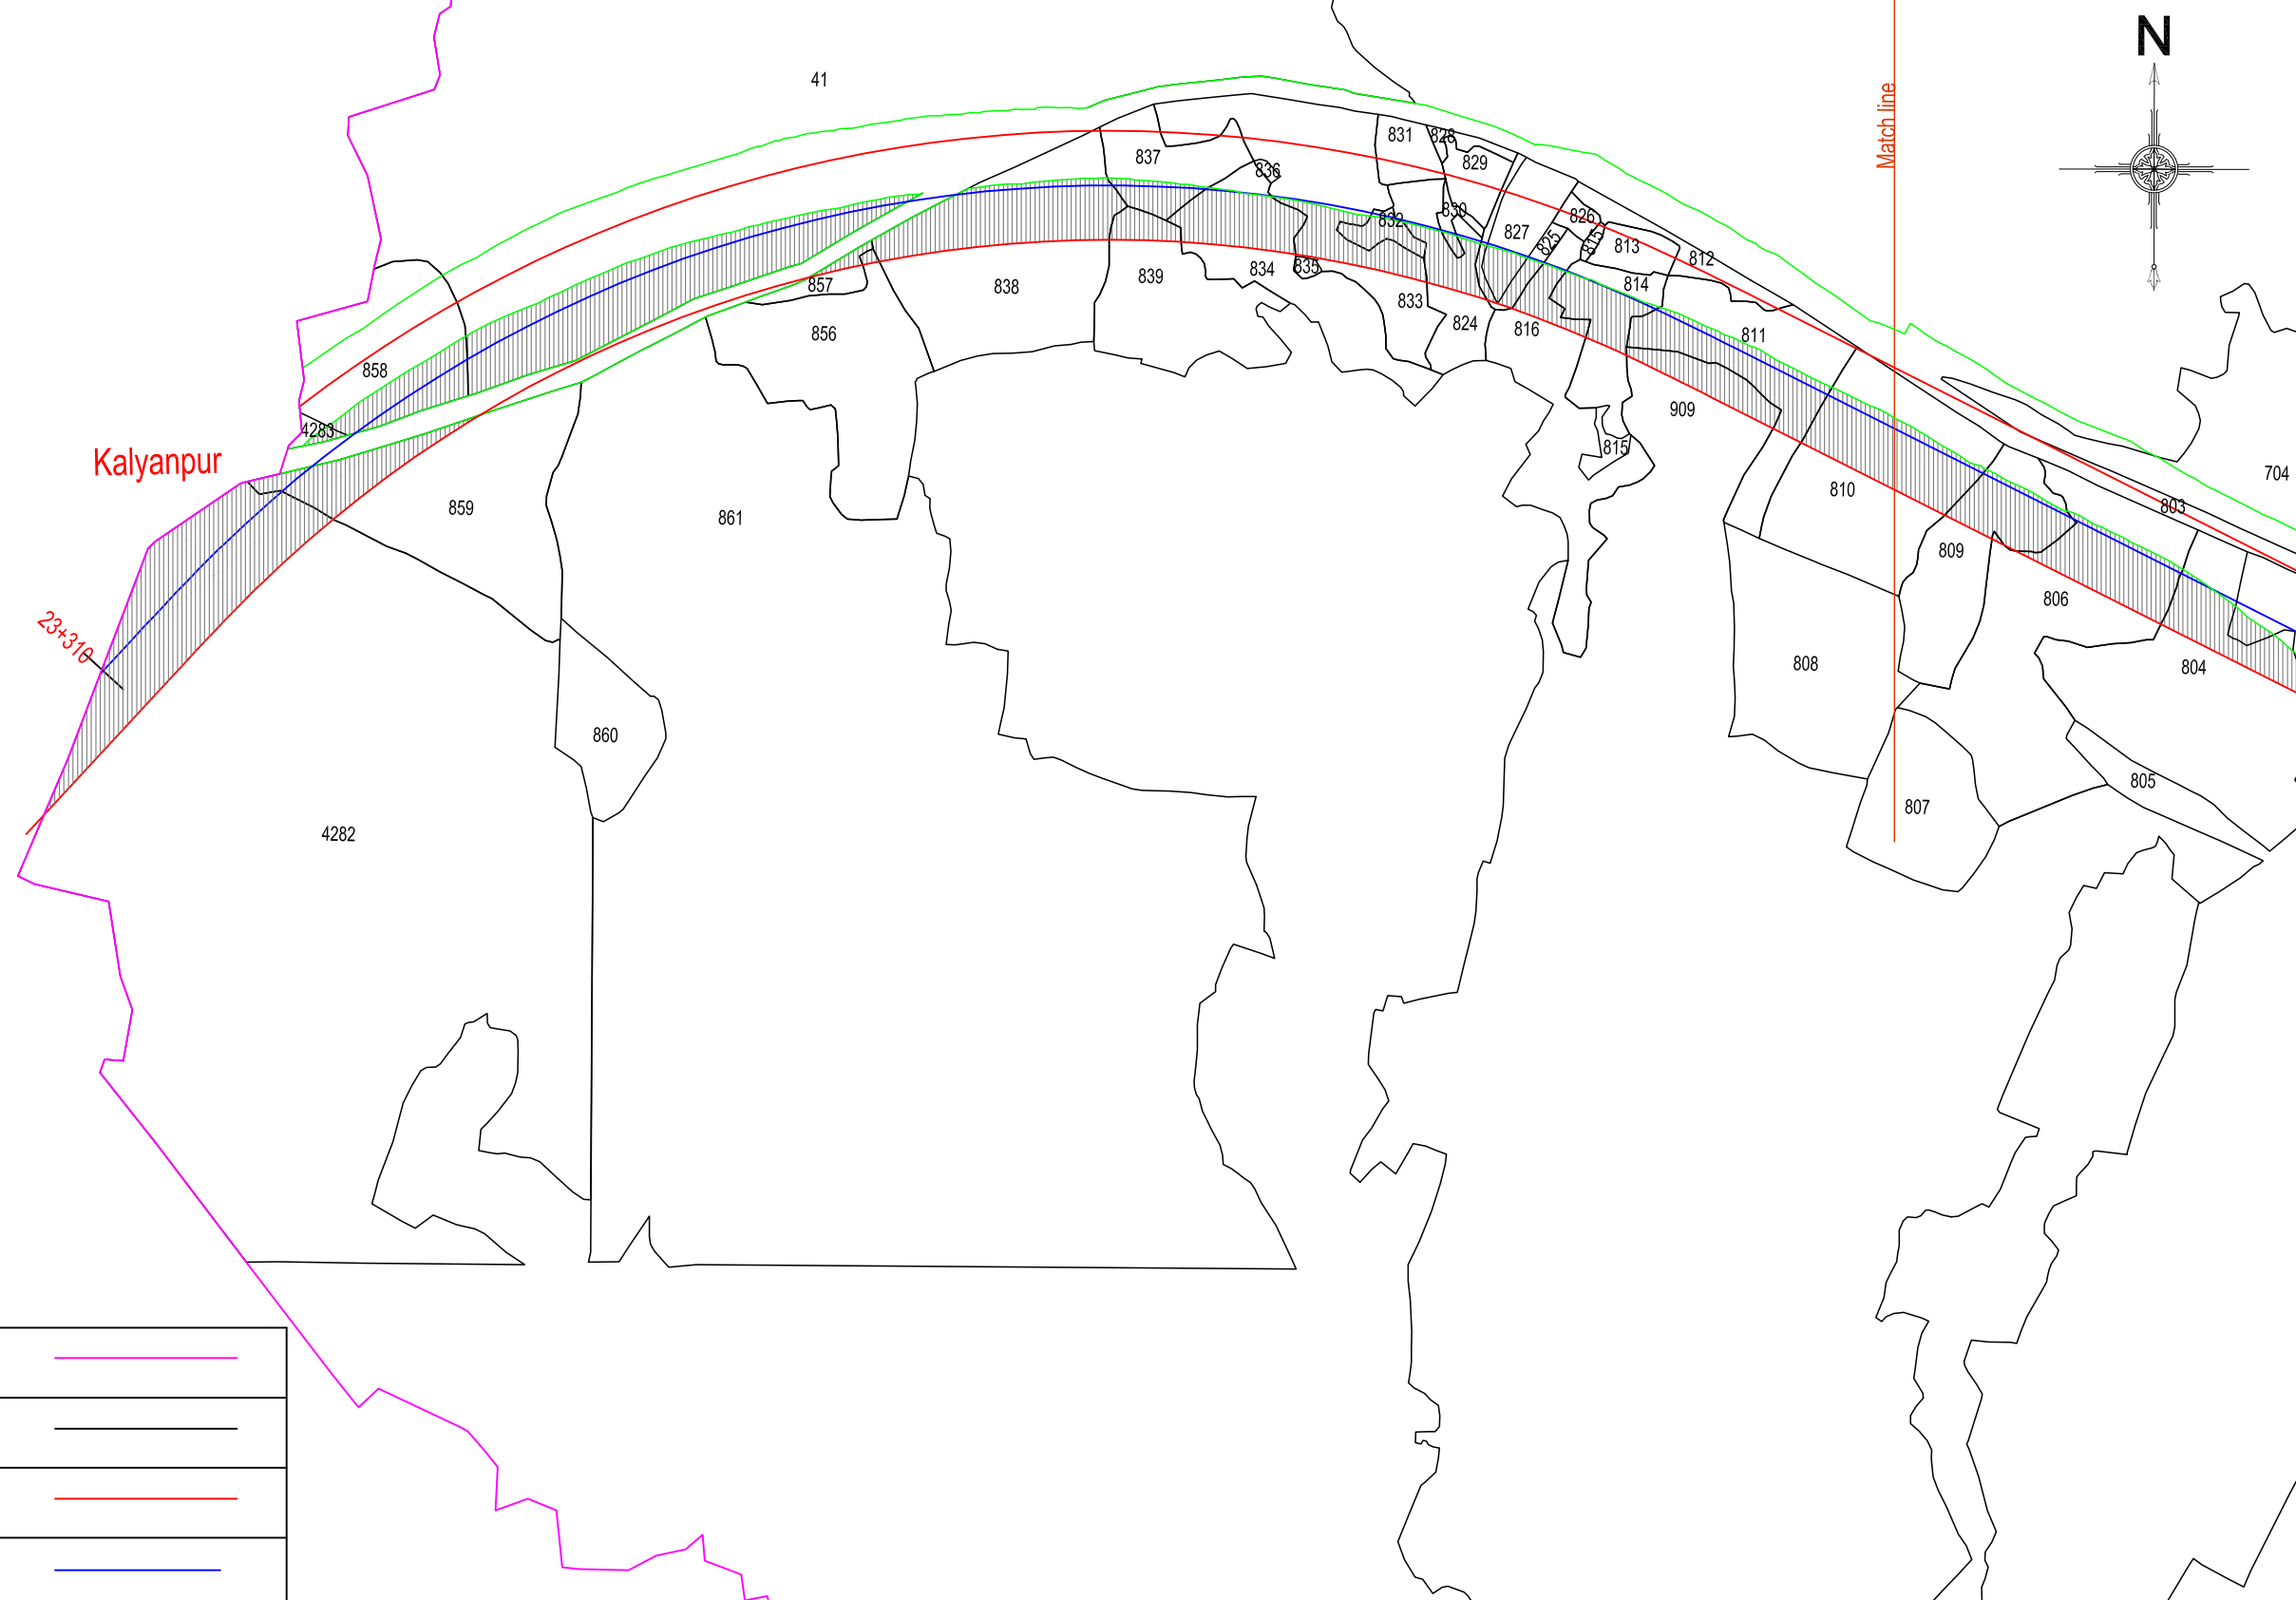

LEGEND :-

MOUZA BOUNDARY	
PLOT BOUNDARY	
PROPOSED ROW	
PROPOSED CENTER LINE	
LAND TO BE ACQUIRED	
EXSITING ROW	


LAND ACQUISITION PLAN FOR PROPOSED ROAD:
 NH-320, Bokaro (Jaina More) to Gola & Gola to Ormanjhi

DATE
 July,2020

PAGE NO:
 02/02

R1

MOUZA : KALYANPUR (CHADAR NO.3)
THANA : JARIDIH
THANA NO. : 81
DISTRICT : BOKARO
SCALE : 1:3960
OR 16 INCH =1 MILE
YEAR = 1909 -1910

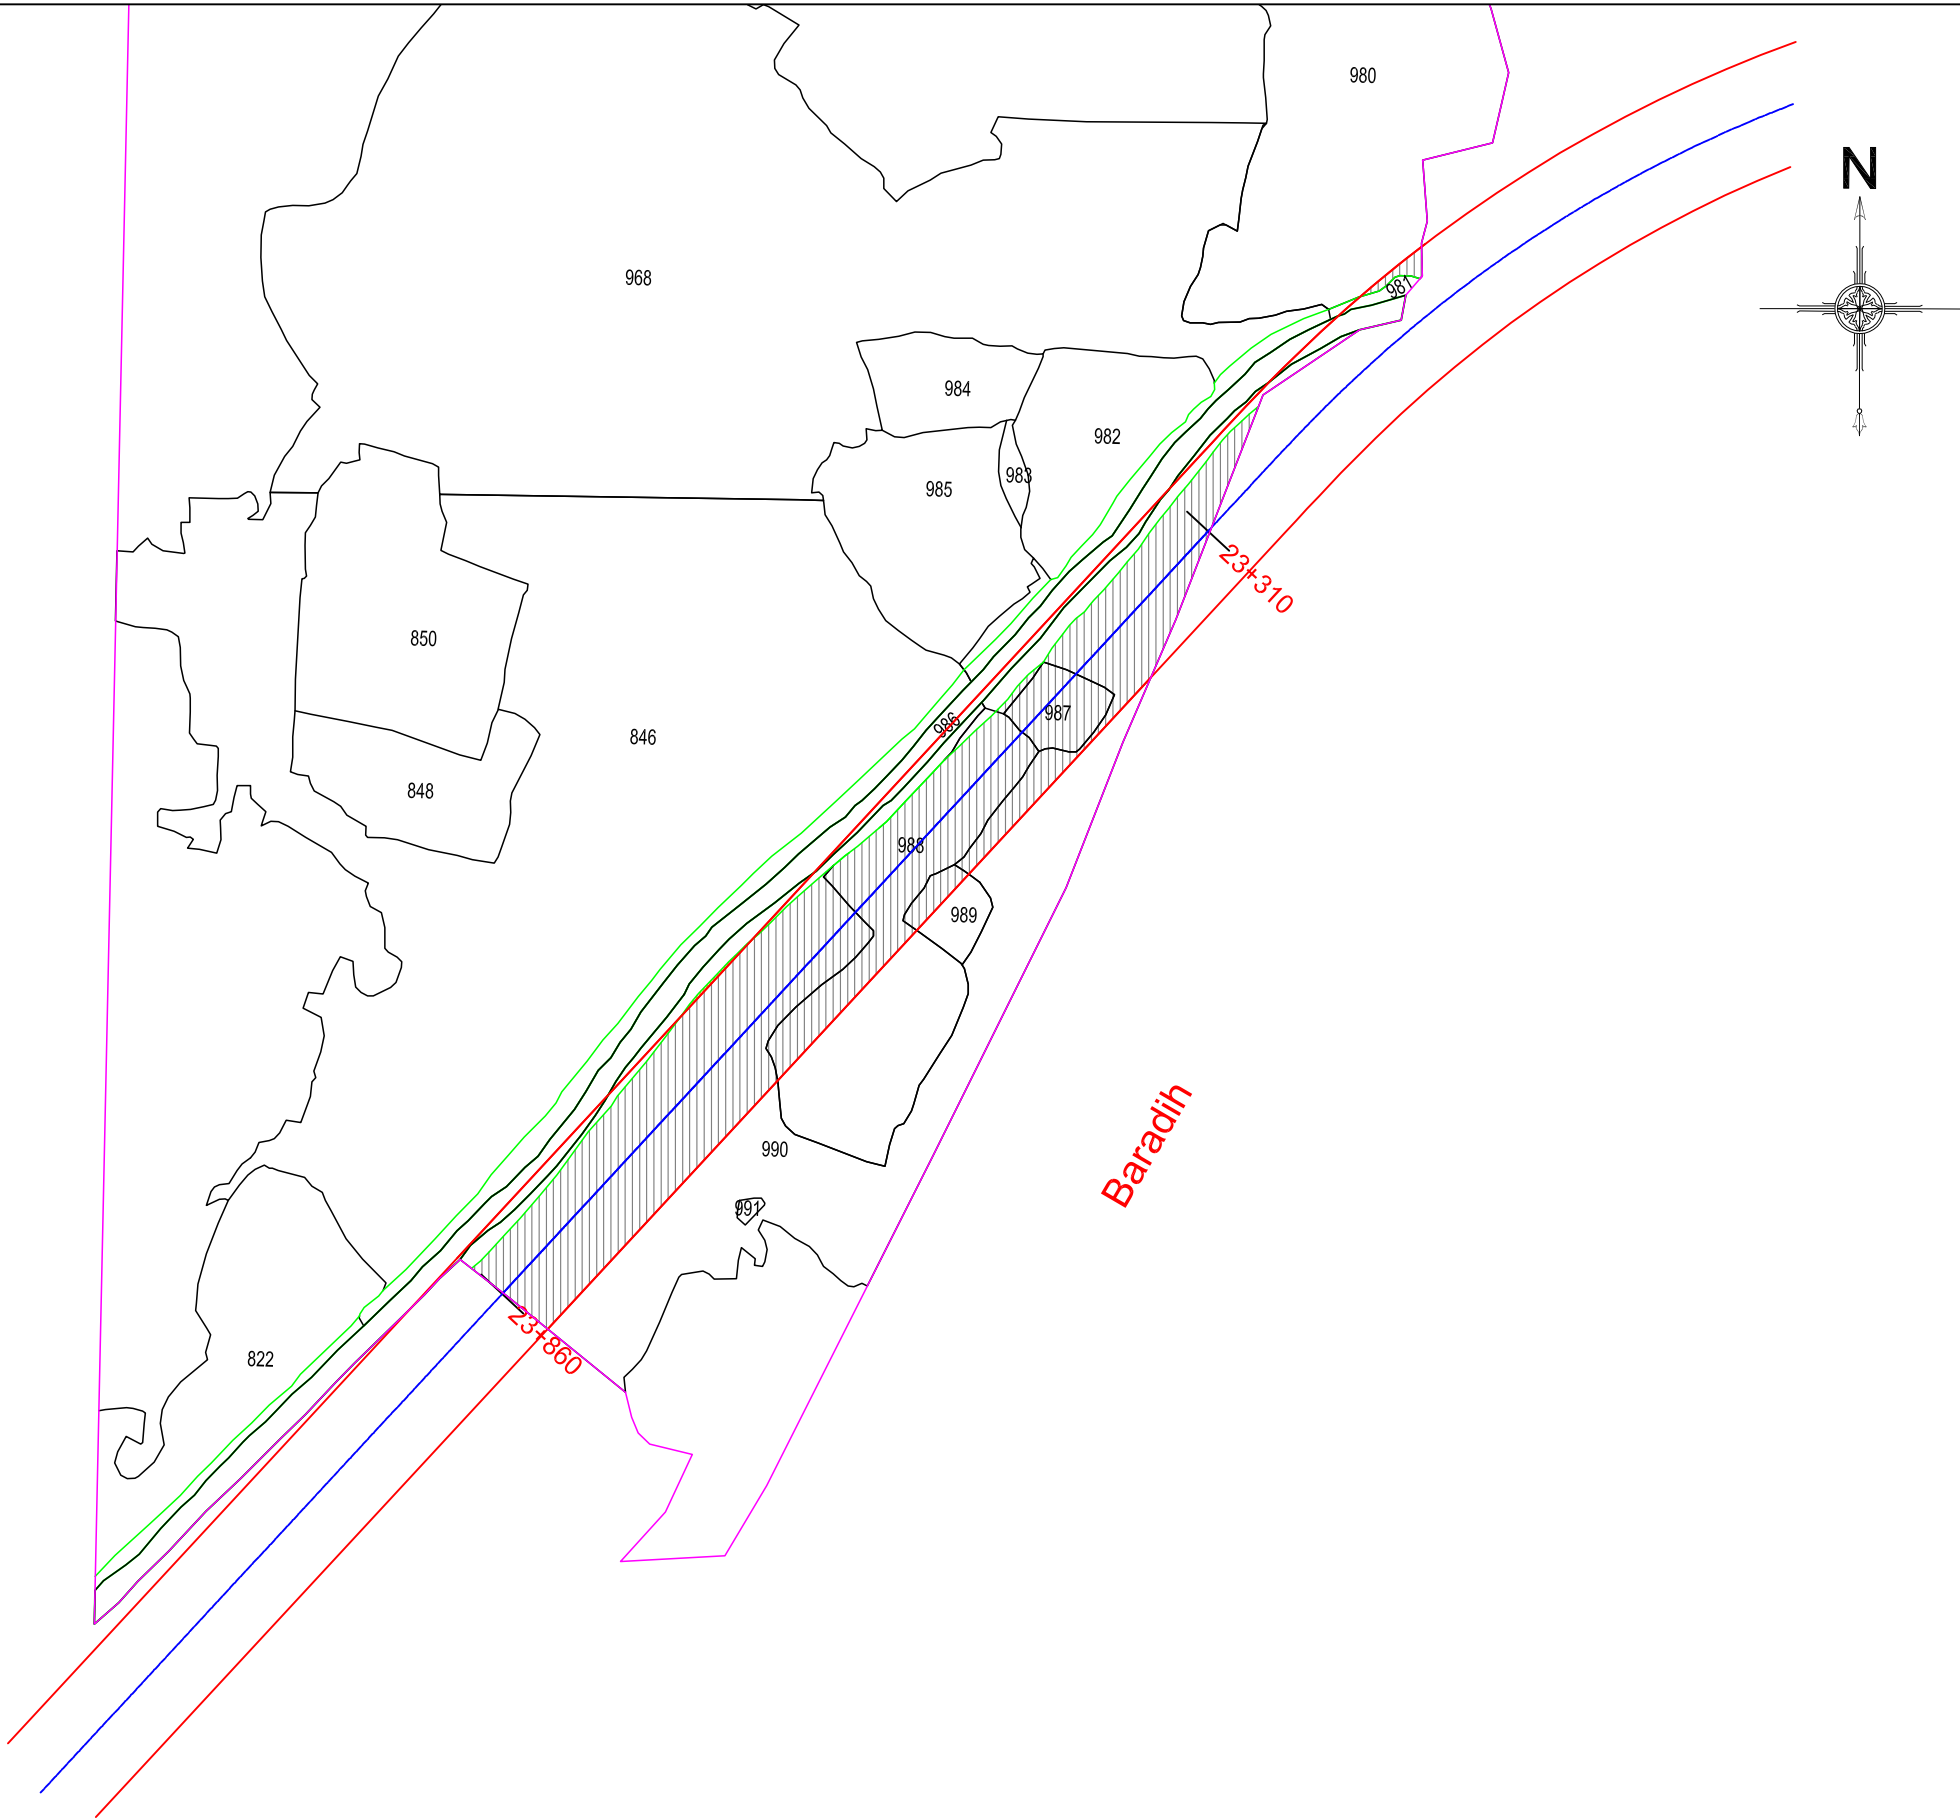

LEGEND :-

MOUZA BOUNDARY	
PLOT BOUNDARY	
PROPOSED ROW	
PROPOSED CENTER LINE	
LAND TO BE ACQUIRED	
EXSITING ROW	
Additional LAND TO BE ACQUIRED	


LAND ACQUISITION PLAN FOR PROPOSED ROAD:
NH-320, Bokaro (Jaina More) to Gola & Gola to Ormanjhi

DATE
October,2020


PAGE NO:
01/01

R2

MOUZA : BARADIH (CHADAR NO.2)
THANA : JARIDIH
THANA NO. : 82
DISTRICT : BOKARO
SCALE : 1:3960
OR 16 INCH =1 MILE
YEAR = 1909 -1910

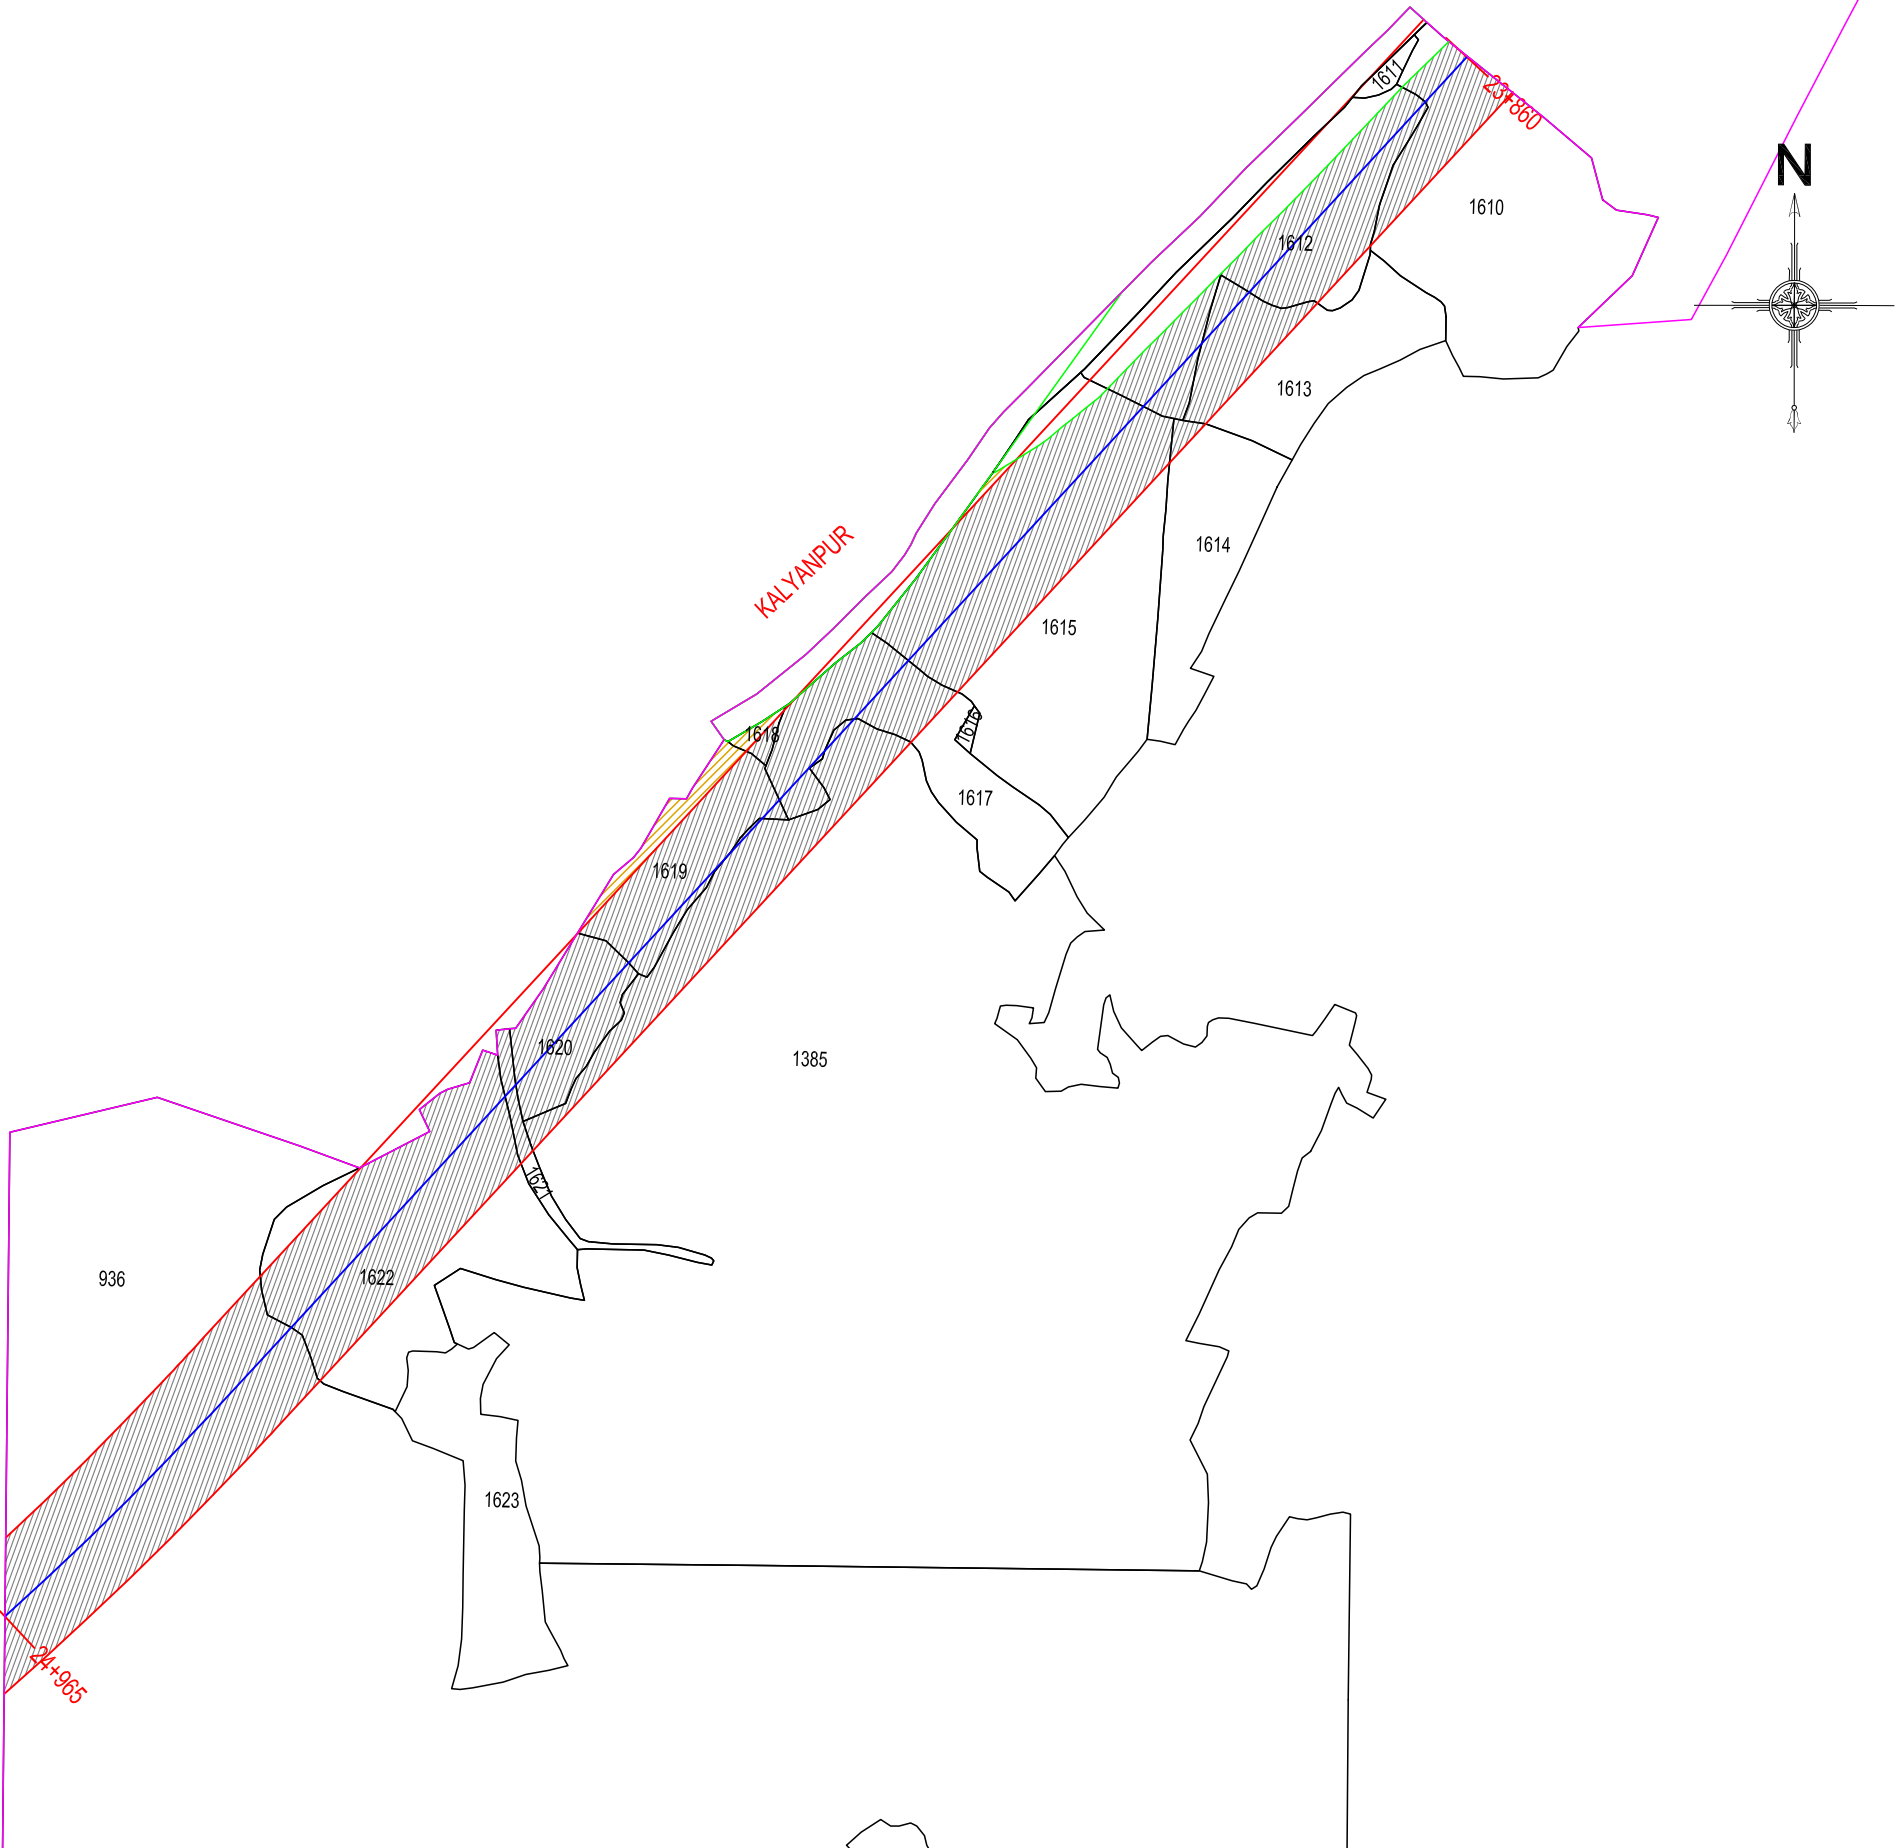

LEGEND :-

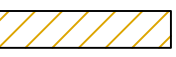MOUZA BOUNDARY	
PLOT BOUNDARY	
PROPOSED ROW	
PROPOSED CENTER LINE	
LAND TO BE ACQUIRED	
EXSITING ROW	
Additional LAND TO BE ACQUIRED	



LAND ACQUISITION PLAN FOR PROPOSED ROAD:
NH-320, Bokaro (Jaina More) to Gola & Gola to Ormanjhi

DATE
October,2020

PAGE NO:
01/01

R2

MOUZA : KALYANPUR (CHADAR NO.2)
THANA : JARIDIH
THANA NO. : 81
DISTRICT : BOKARO
SCALE : 1:3960
OR 16 INCH =1 MILE
YEAR = 1909 -1910

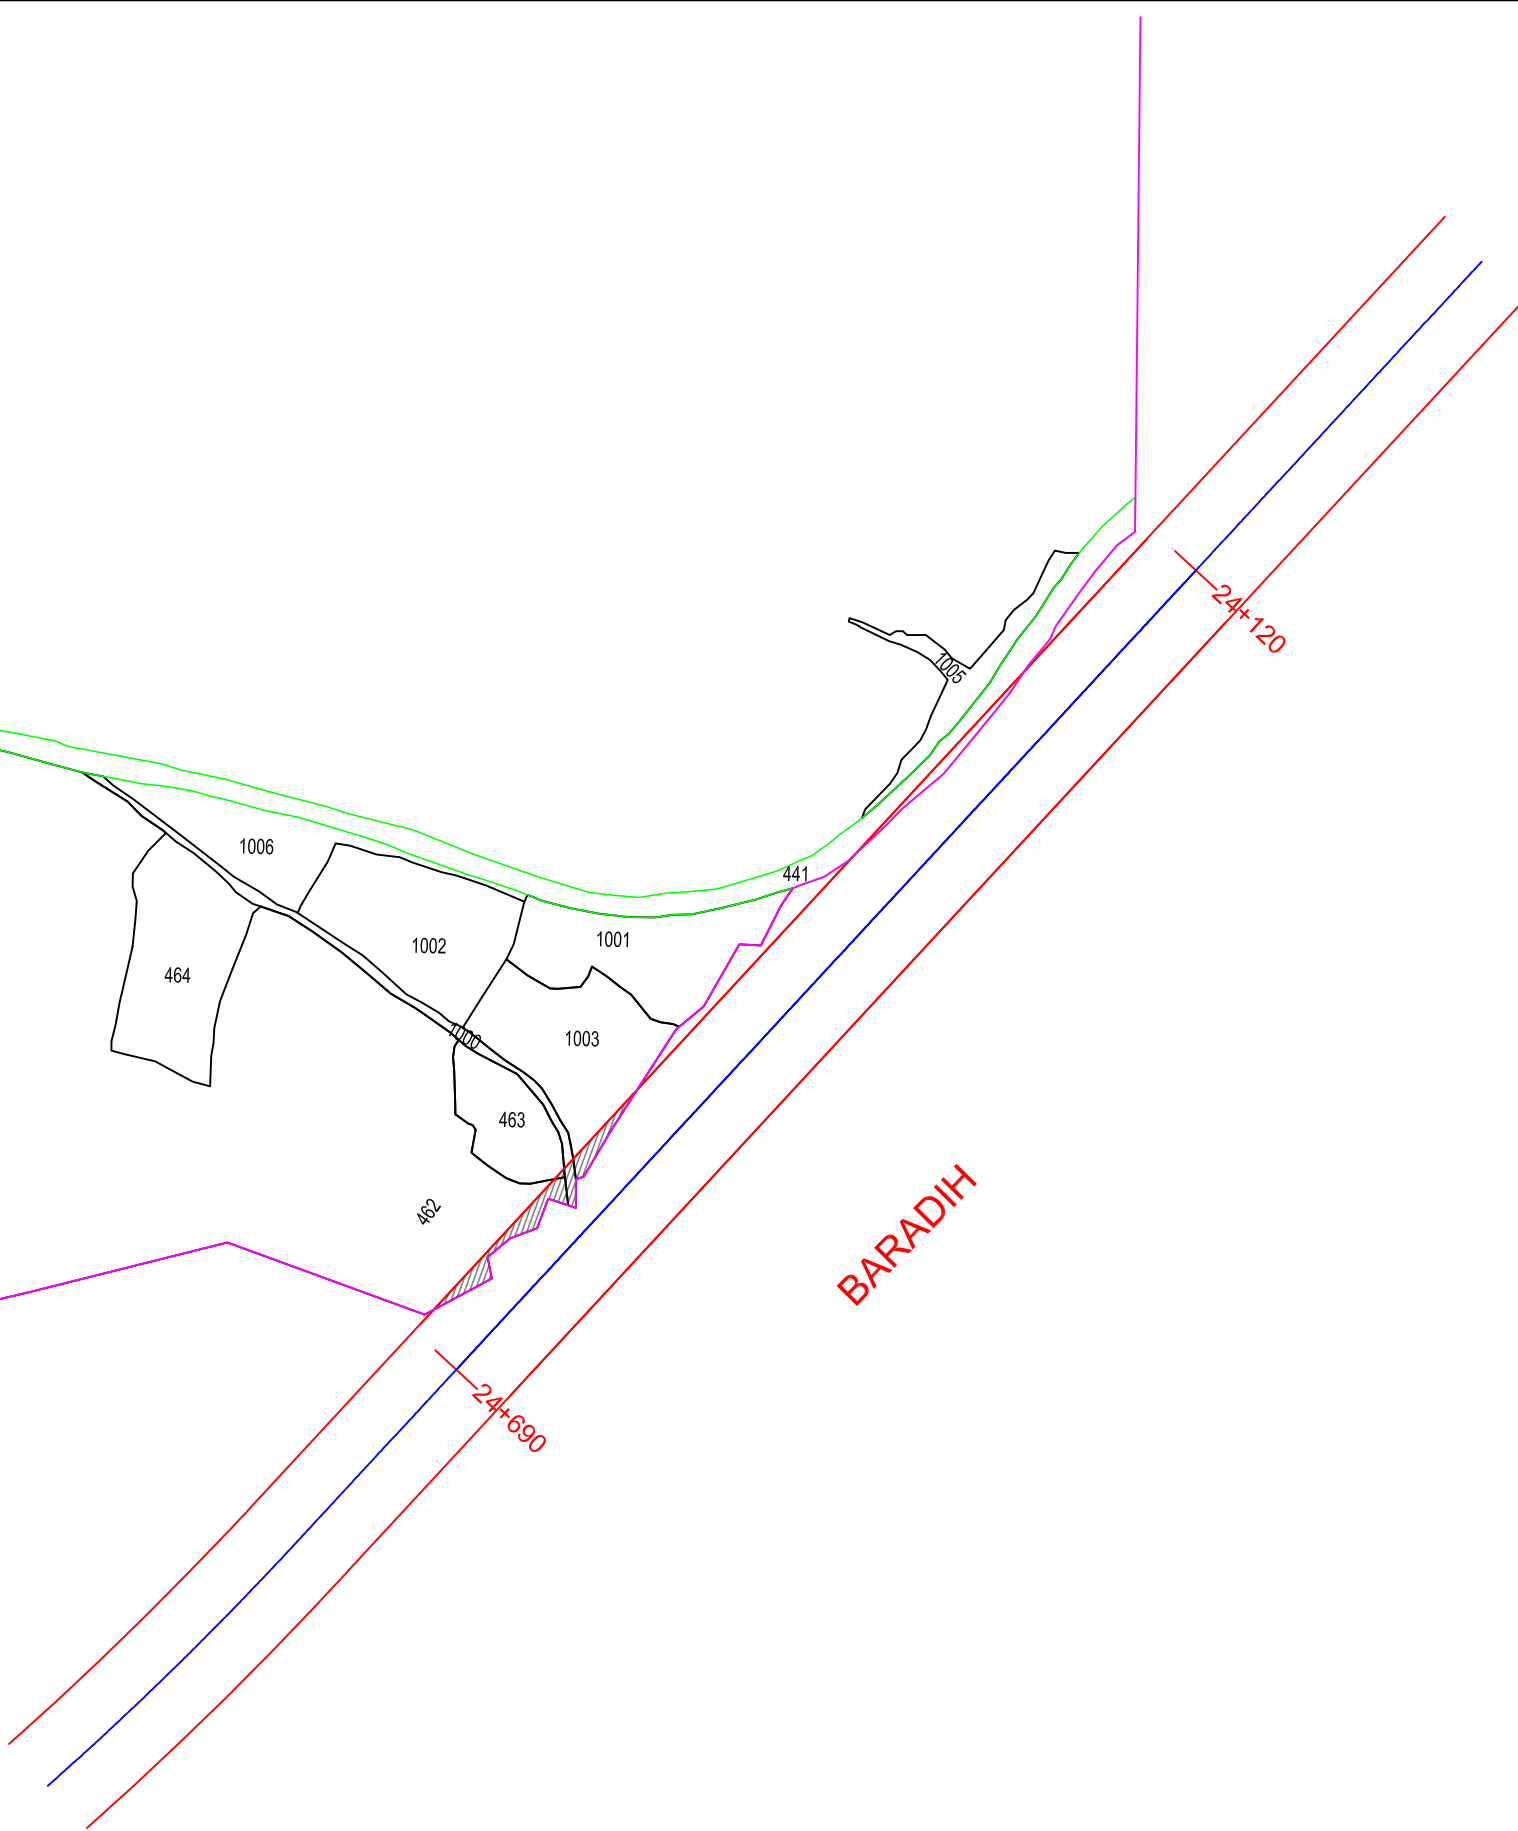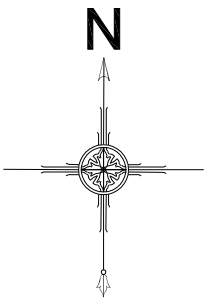

LEGEND :-

MOUZA BOUNDARY	
PLOT BOUNDARY	
PROPOSED ROW	
PROPOSED CENTER LINE	
LAND TO BE ACQUIRED	
EXSITING ROW	



LAND ACQUISITION PLAN FOR PROPOSED ROAD:
NH-320, Bokaro (Jaina More) to Gola & Gola to Ormanjhi

DATE
July,2020

PAGE NO:
01/01

R1

MOUZA : BARADIH (CHADAR NO.1)
THANA : JARIDIH
THANA NO. : 82
DISTRICT : BOKARO
SCALE : 1:3960
OR 16 INCH =1 MILE
YEAR = 1909 -1910

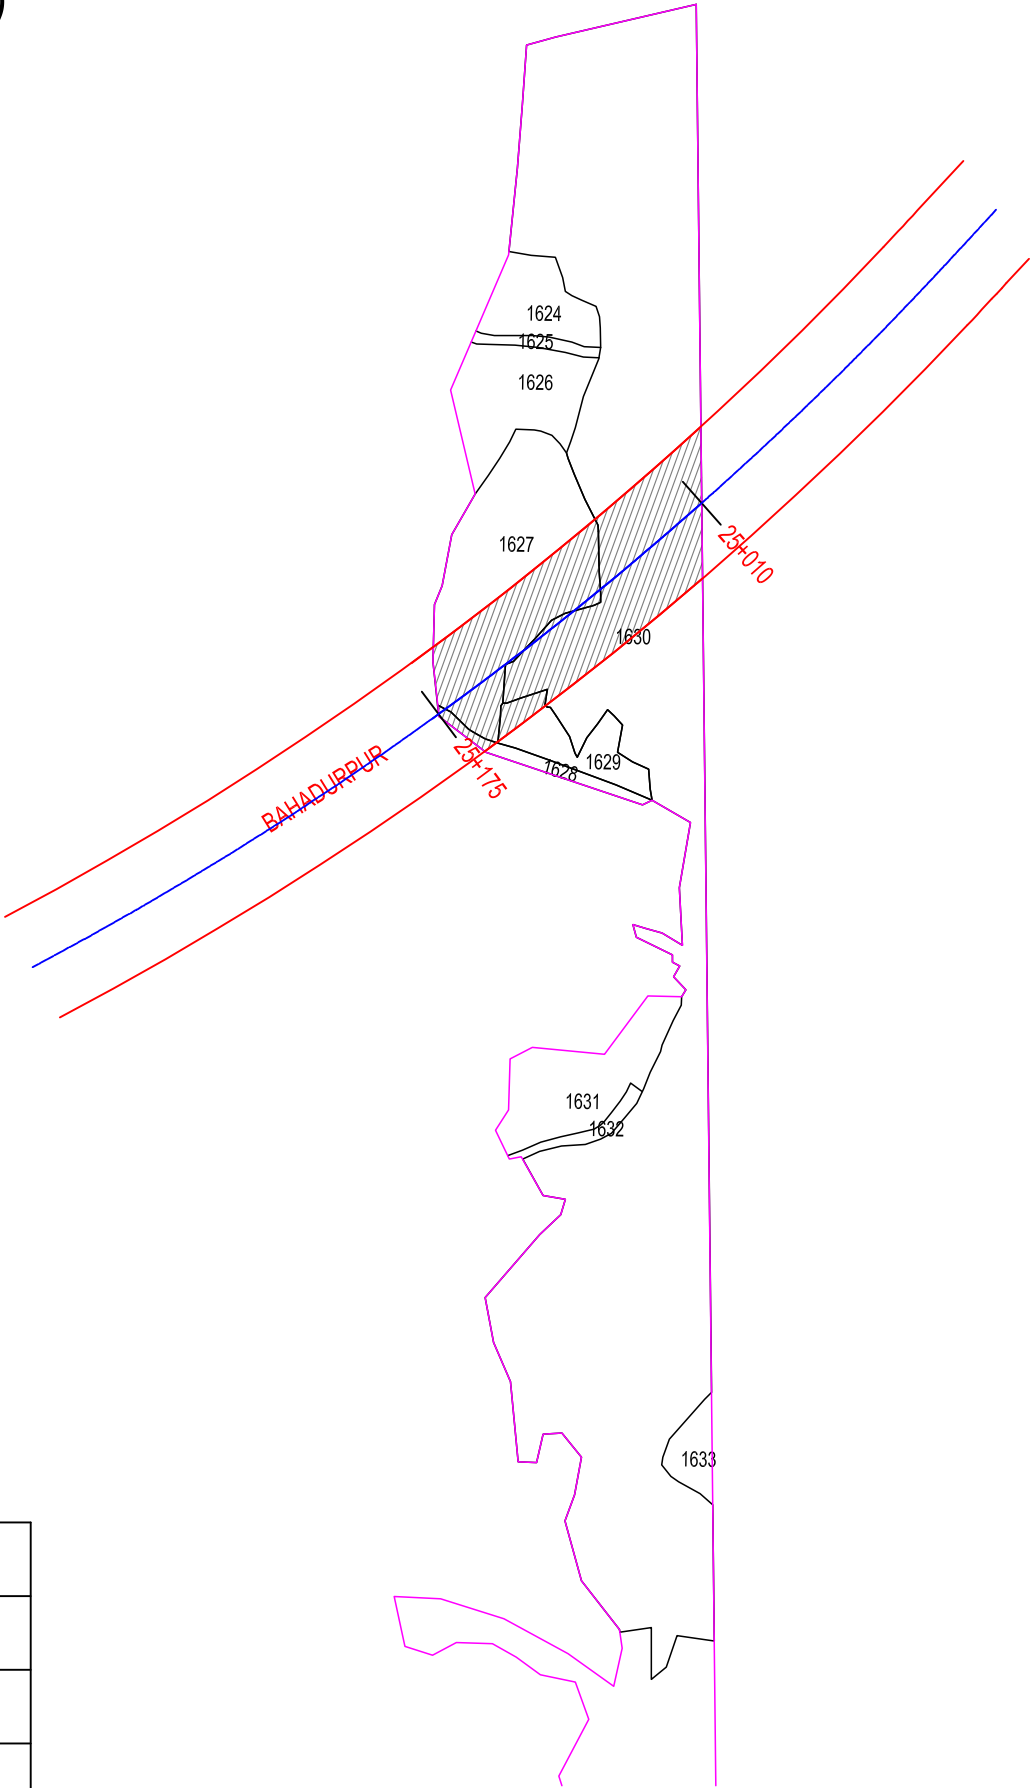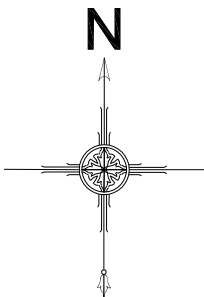

LEGEND :-

MOUZA BOUNDARY	
PLOT BOUNDARY	
PROPOSED ROW	
PROPOSED CENTER LINE	
LAND TO BE ACQUIRED	
EXSITING ROW	



LAND ACQUISITION PLAN FOR PROPOSED ROAD:
NH-320, Bokaro (Jaina More) to Gola & Gola to Ormanjhi

DATE
July,2020

PAGE NO:
01/01

R1

MOUZA : BAHADURPUR (CHADAR NO.3)
THANA : JARIDIH
THANA NO. : 78
DISTRICT : BOKARO
SCALE : 1:3960
OR 16 INCH =1 MILE
YEAR = 1909 -1910

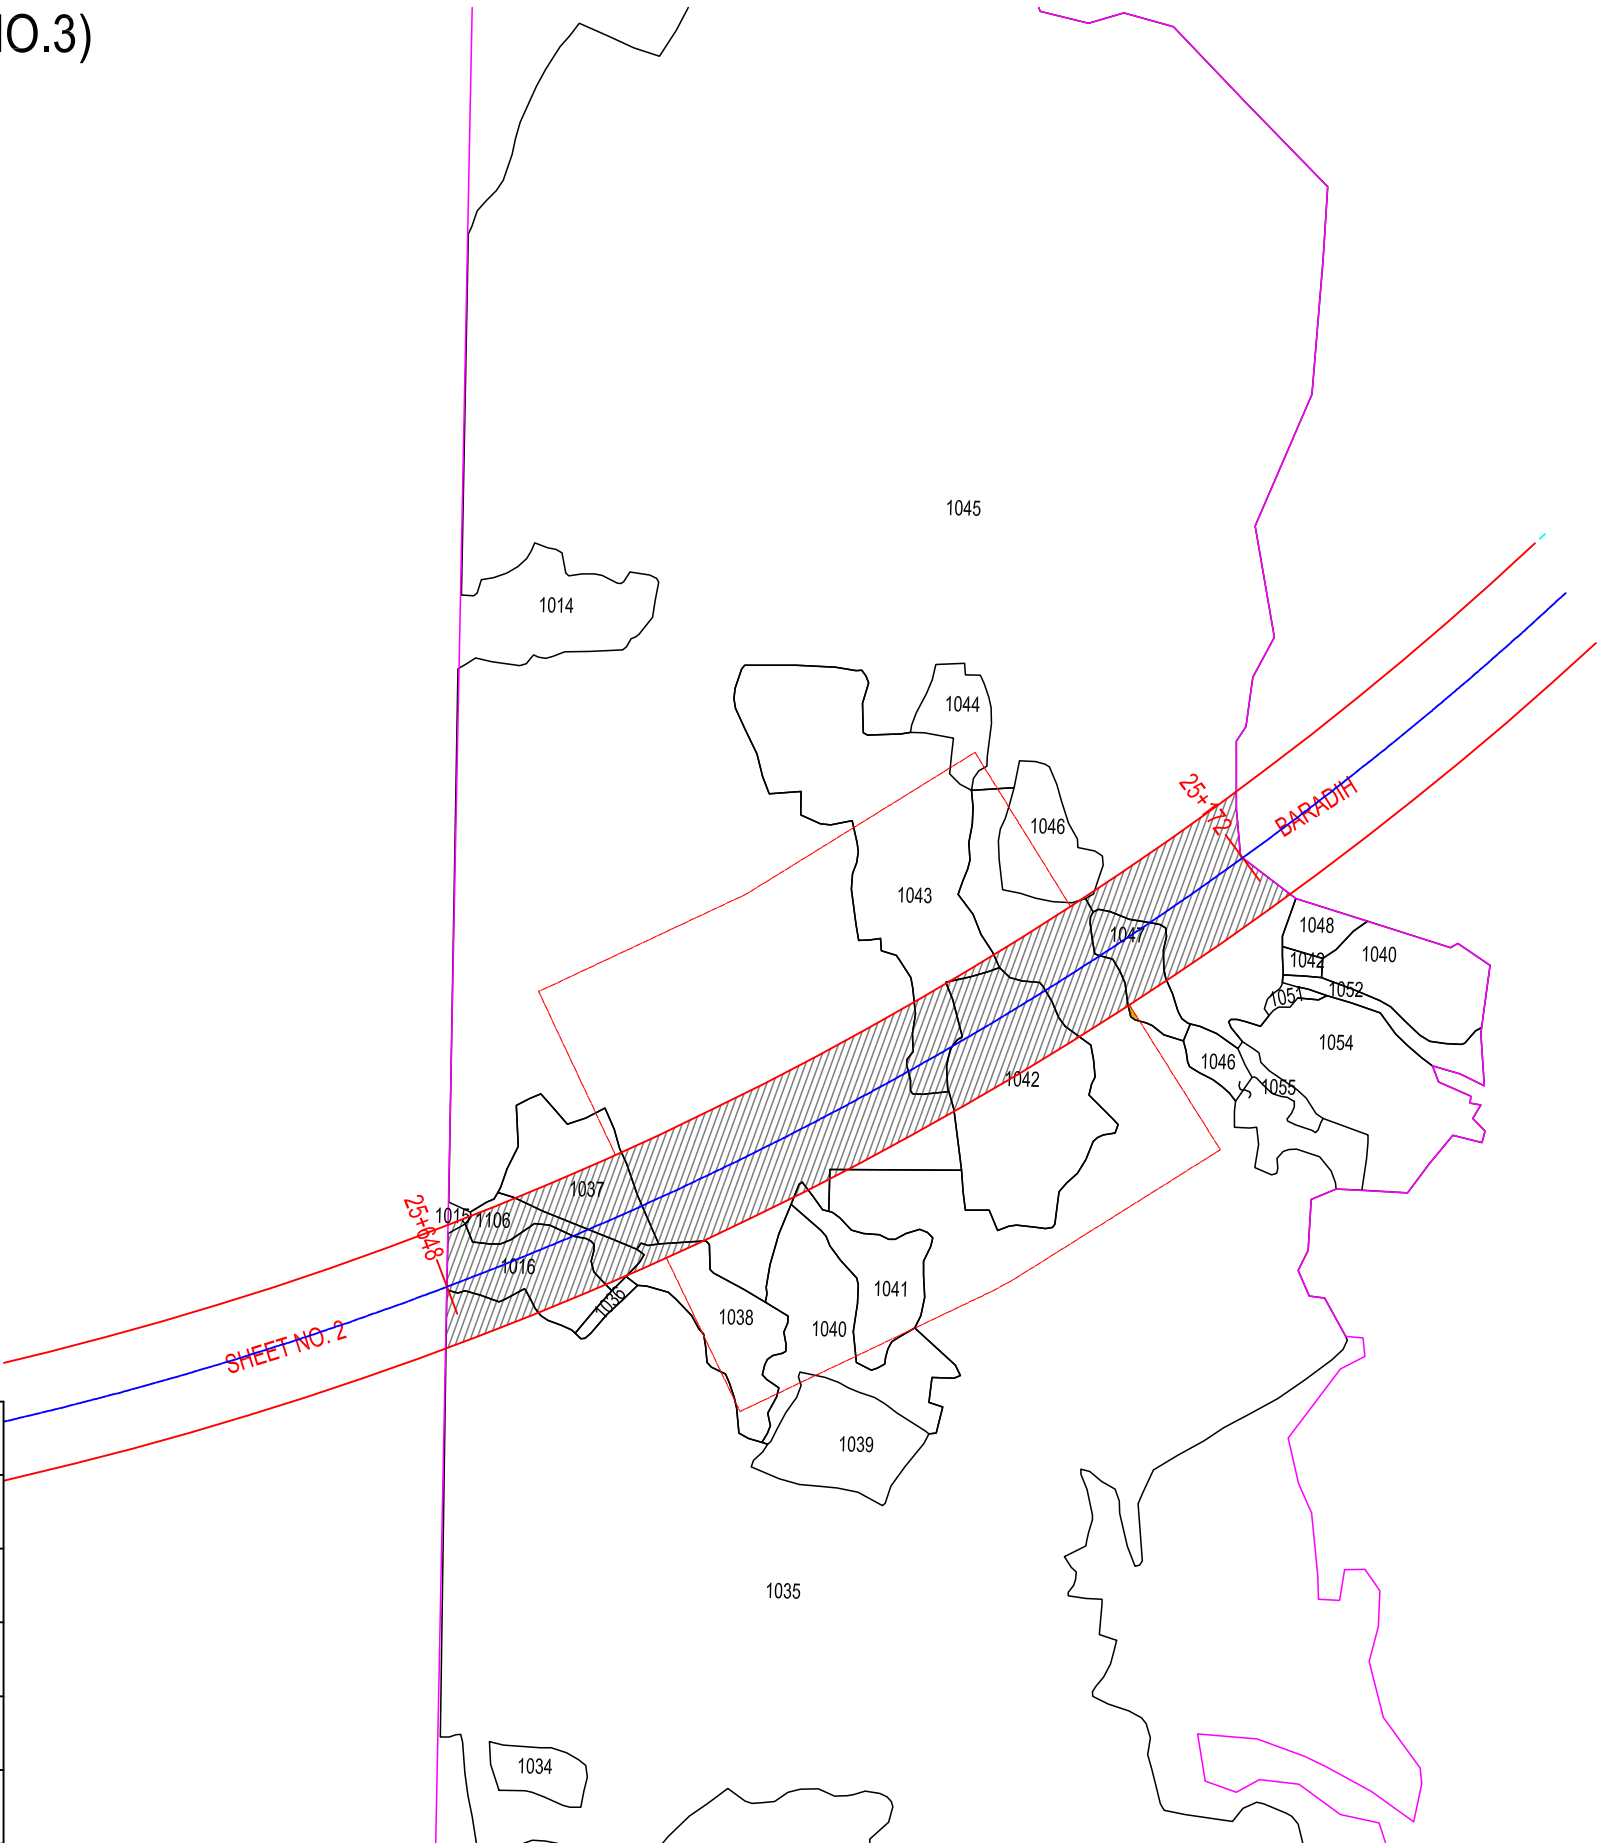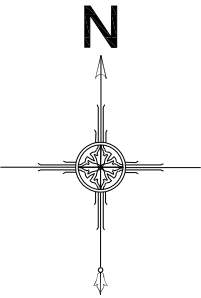

LEGEND :-

MOUZA BOUNDARY	
PLOT BOUNDARY	
PROPOSED ROW	
PROPOSED CENTER LINE	
LAND TO BE ACQUIRED	
EXSITING ROW	
PROPOSED ROW For Rest Area	
Additional LAND TO BE ACQUIRED	



LAND ACQUISITION PLAN FOR PROPOSED ROAD:
NH-320, Bokaro (Jaina More) to Gola & Gola to Ormanjhi

DATE
October,2021

PAGE NO:
01/01

R3

MOUZA : BAHADURPUR (CHADAR NO.2)
THANA : JARIDIH
THANA NO. : 78
DISTRICT : BOKARO
SCALE : 1:3960
OR 16 INCH =1 MILE
YEAR = 1909 -1910

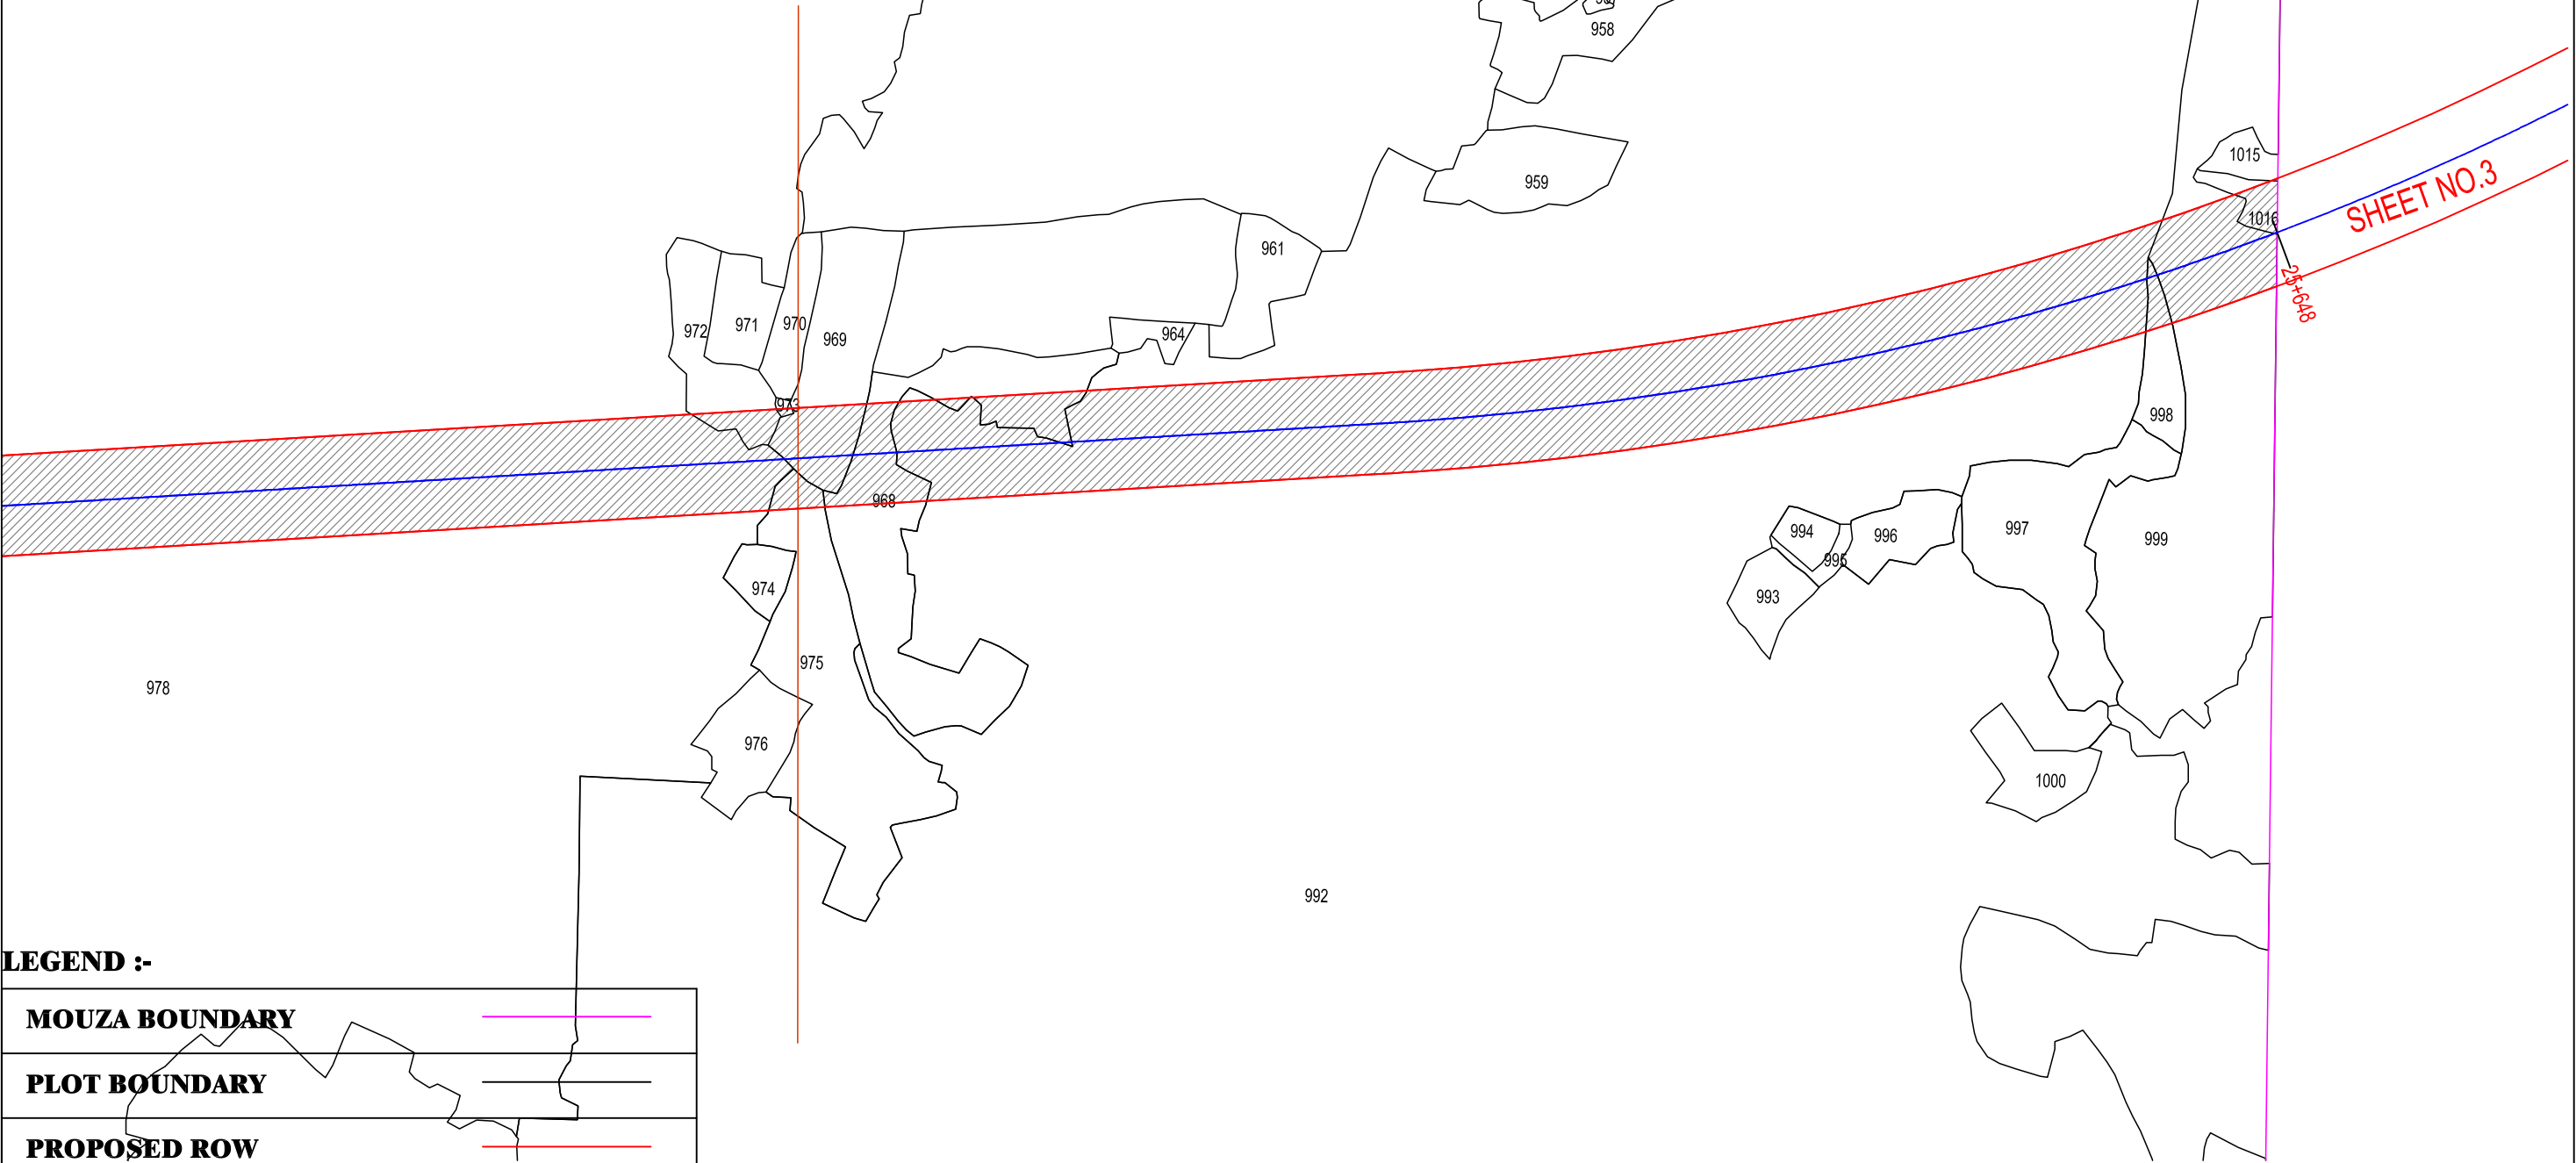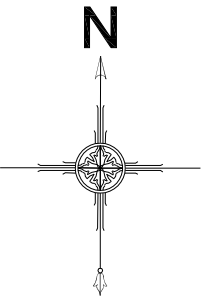

LEGEND :-

MOUZA BOUNDARY	
PLOT BOUNDARY	
PROPOSED ROW	
PROPOSED CENTER LINE	
LAND TO BE ACQUIRED	
EXSITING ROW	



LAND ACQUISITION PLAN FOR PROPOSED ROAD:
NH-320, Bokaro (Jaina More) to Gola & Gola to Ormanjhi

DATE
July,2020

PAGE NO:
01/02

R1

MOUZA : BAHADURPUR (CHADAR NO.2)
THANA : JARIDIH
THANA NO. : 78
DISTRICT : BOKARO
SCALE : 1:3960
OR 16 INCH =1 MILE
YEAR = 1909 -1910

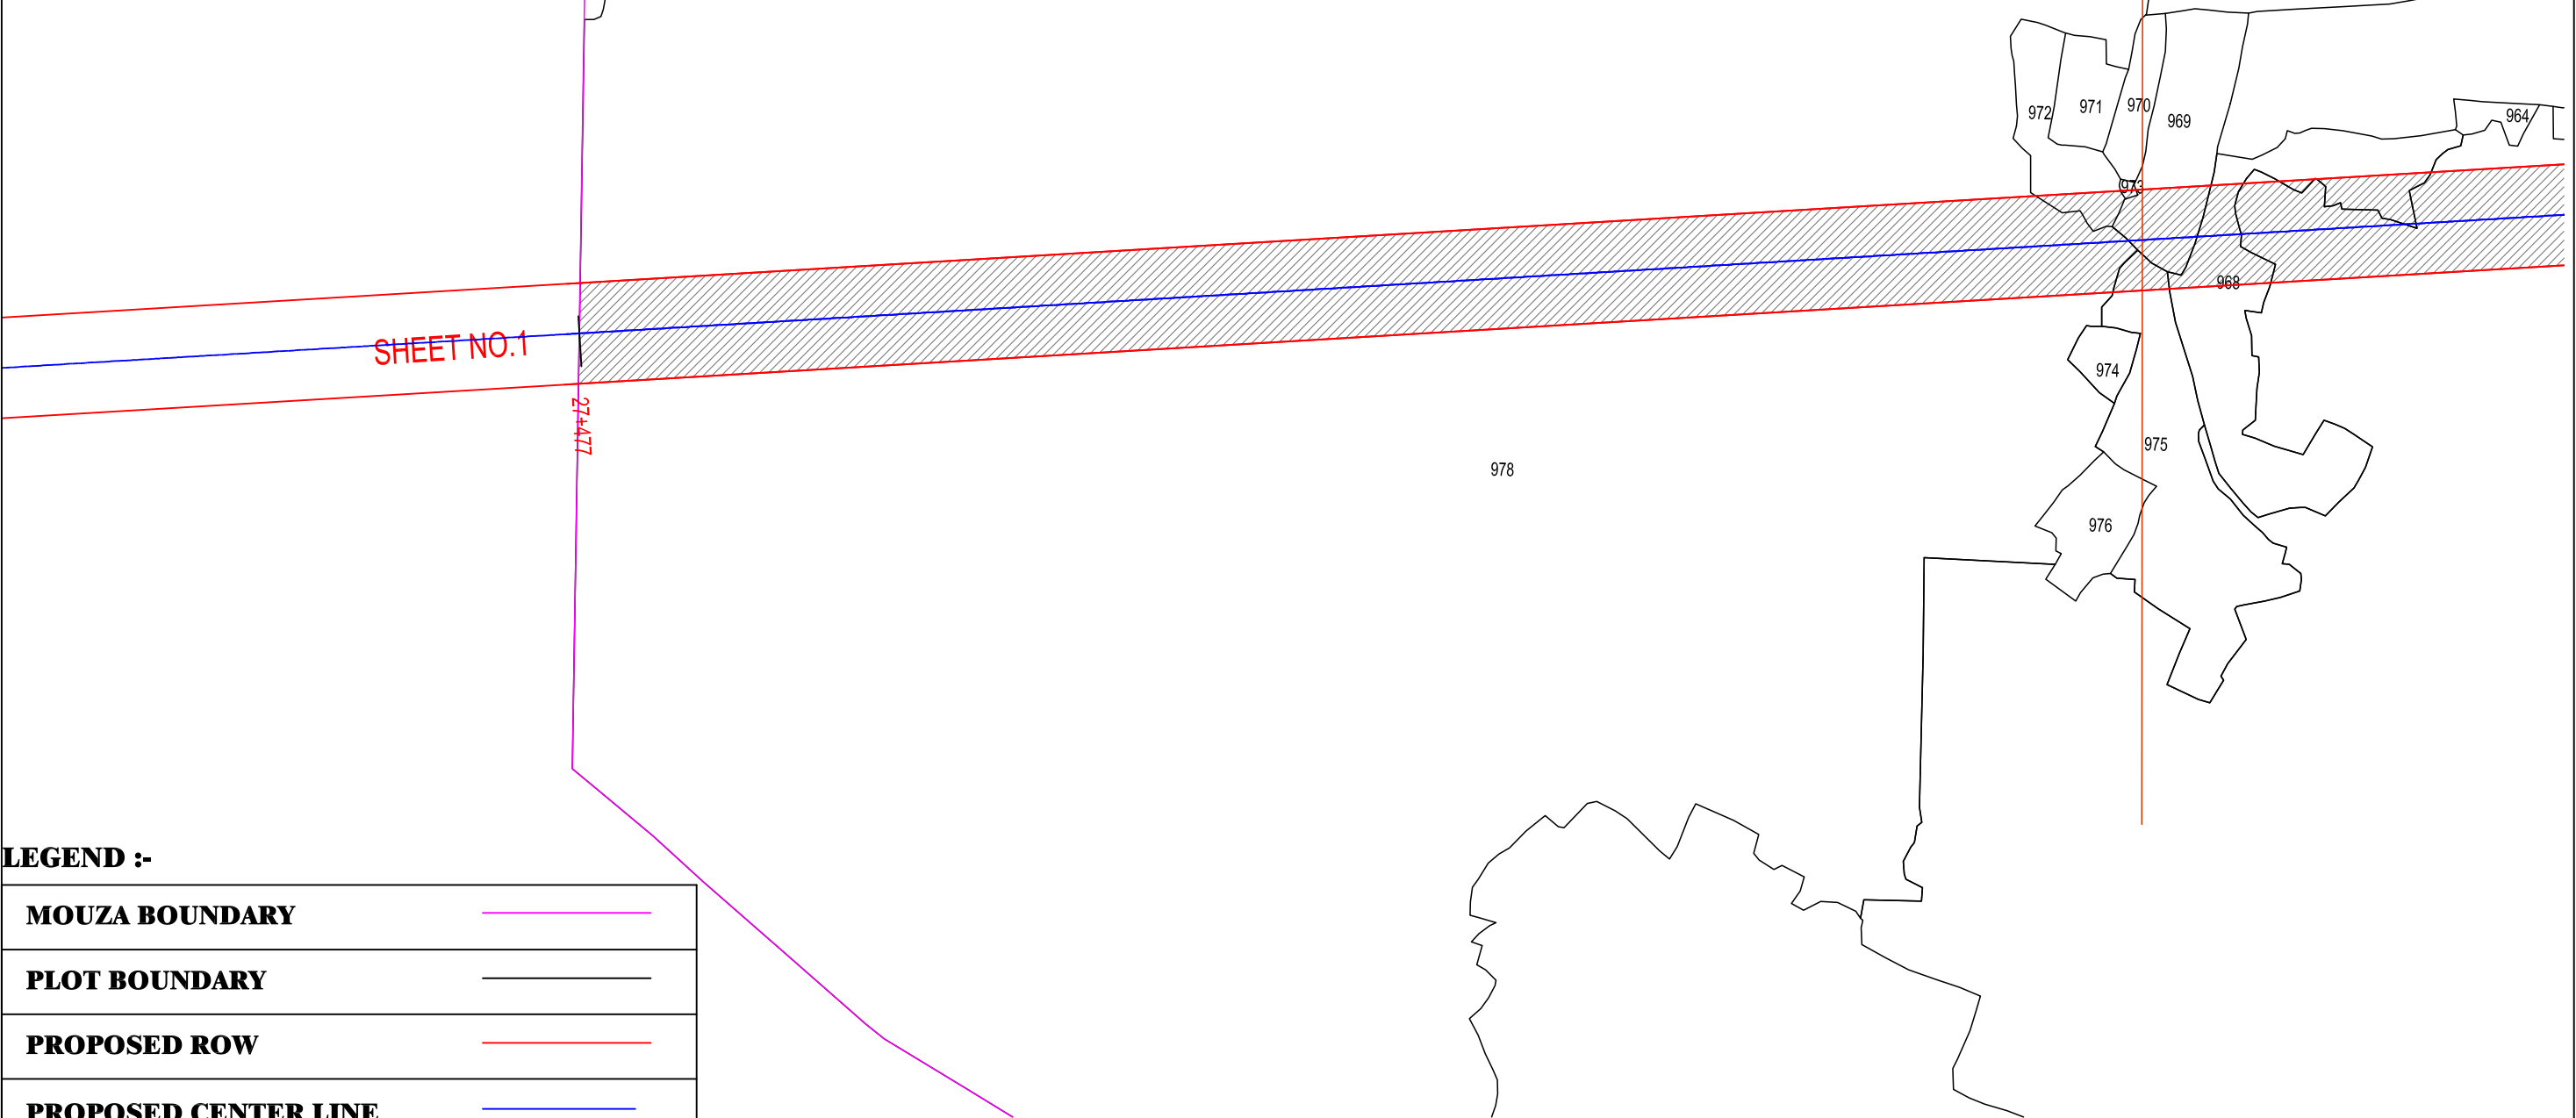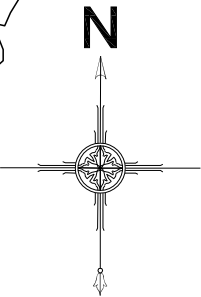

LEGEND :-

MOUZA BOUNDARY	
PLOT BOUNDARY	
PROPOSED ROW	
PROPOSED CENTER LINE	
LAND TO BE ACQUIRED	
EXSITING ROW	



LAND ACQUISITION PLAN FOR PROPOSED ROAD:
NH-320, Bokaro (Jaina More) to Gola & Gola to Ormanjhi

DATE
July,2020

PAGE NO:
02/02

R1

MOUZA : BAHADURPUR (CHADAR NO.1)
THANA : JARIDIH
THANA NO. : 78
DISTRICT : BOKARO
SCALE : 1:3960
OR 16 INCH =1 MILE
YEAR = 1909 -1910

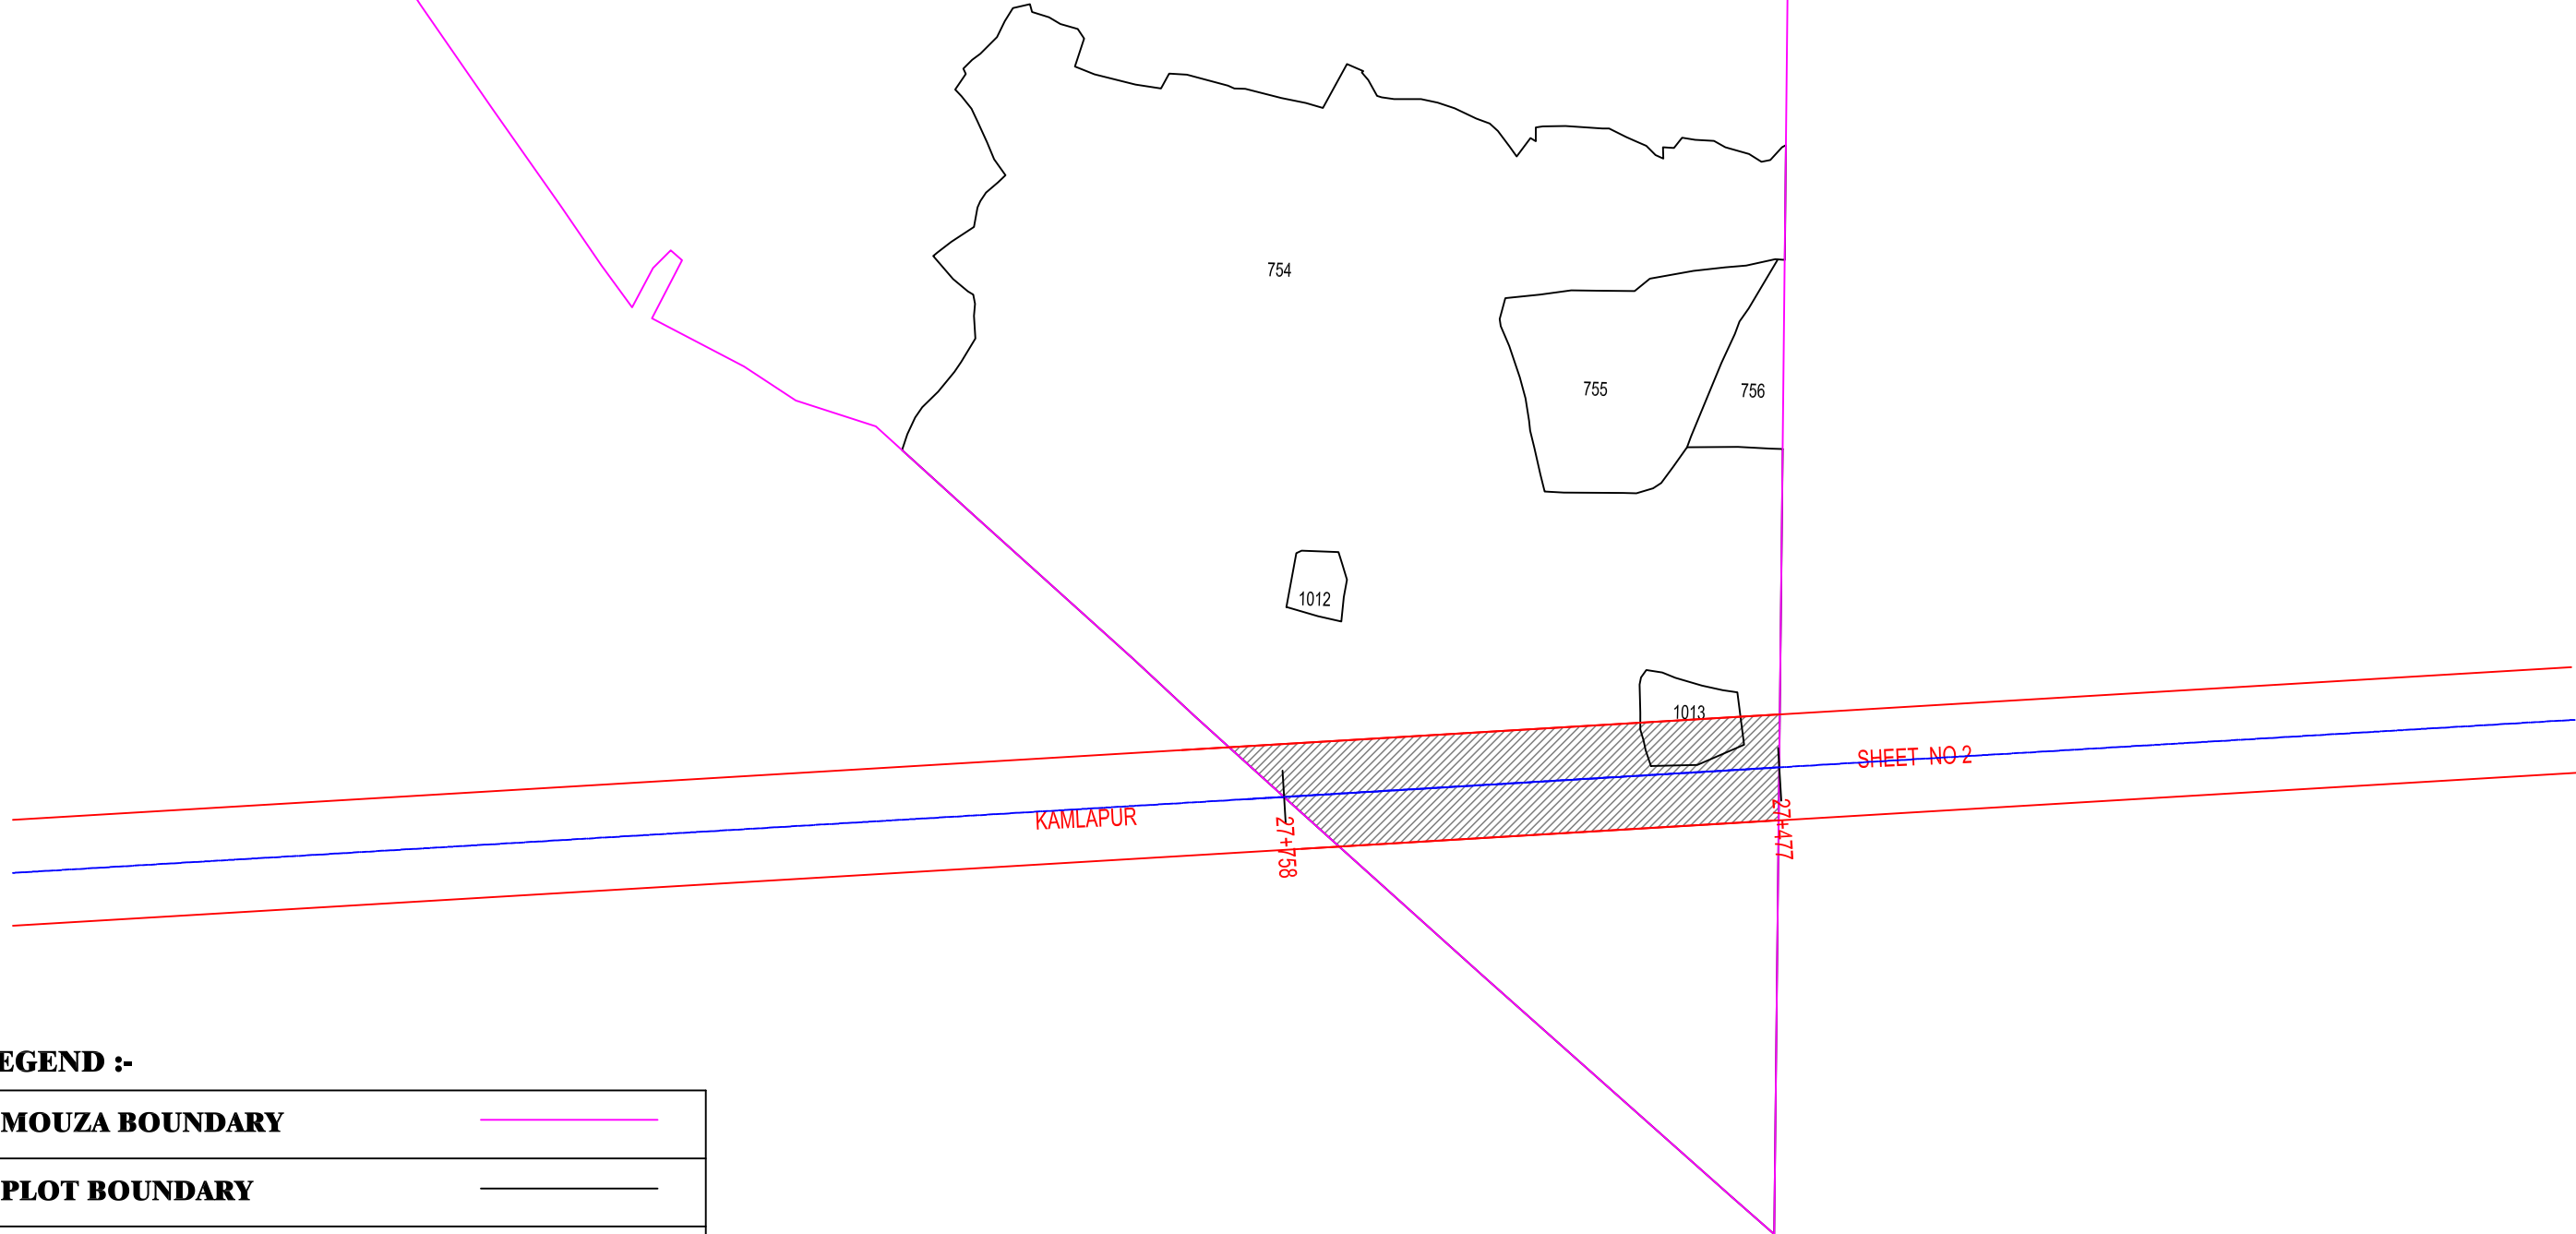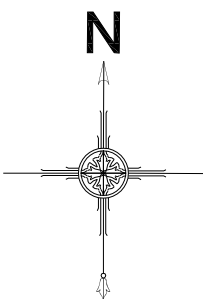

LEGEND :-

MOUZA BOUNDARY	
PLOT BOUNDARY	
PROPOSED ROW	
PROPOSED CENTER LINE	
LAND TO BE ACQUIRED	
EXSITING ROW	



LAND ACQUISITION PLAN FOR PROPOSED ROAD:
NH-320, Bokaro (Jaina More) to Gola & Gola to Ormanjhi

DATE
July,2020

PAGE NO:
01/01

R1

MOUZA : KAMLAPUR (CHADAR NO.2)
THANA : KASMAR
THANA NO. : 76
DISTRICT : BOKARO
SCALE : 1:3960
OR 16 INCH =1 MILE
YEAR = 1909 -1910

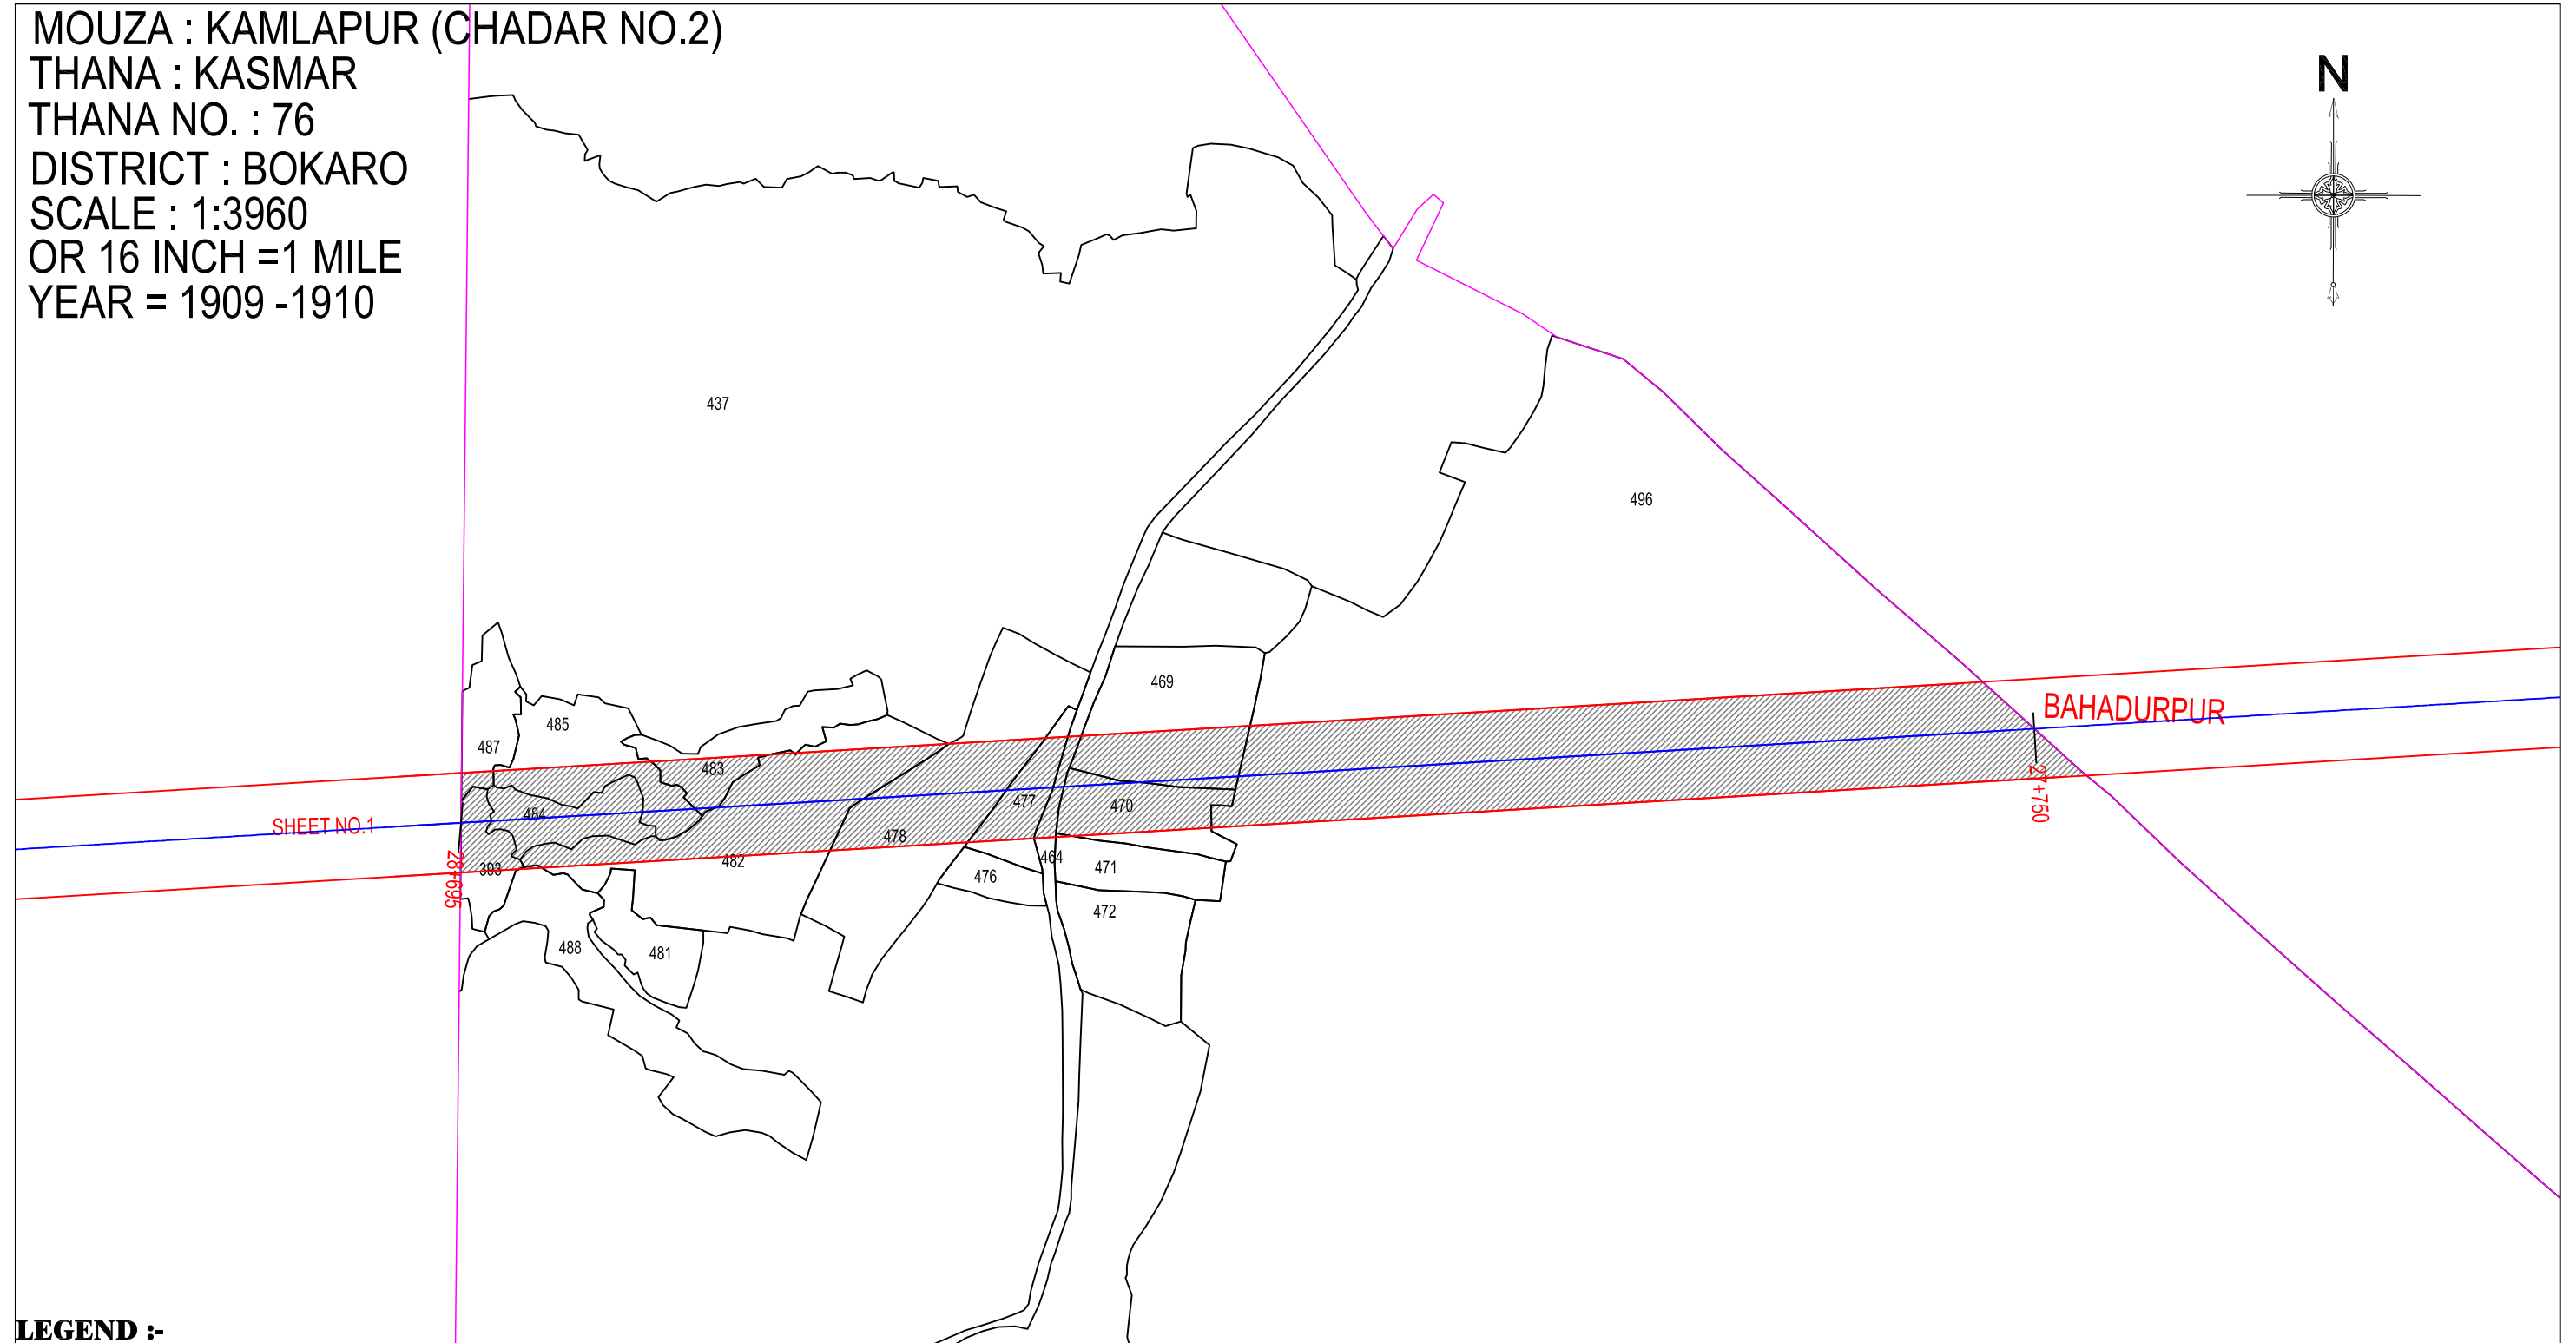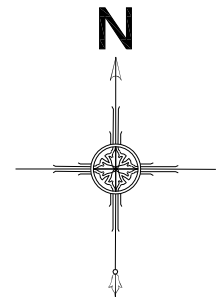

LEGEND :-

MOUZA BOUNDARY	
PLOT BOUNDARY	
PROPOSED ROW	
PROPOSED CENTER LINE	
LAND TO BE ACQUIRED	
EXSITING ROW	



LAND ACQUISITION PLAN FOR PROPOSED ROAD:
NH-320, Bokaro (Jaina More) to Gola & Gola to Ormanjhi

DATE
July,2020

PAGE NO:
01/01

R1

MOUZA : KAMLAPUR (CHADAR NO.1)
 THANA : KASMAR
 THANA NO. : 76
 DISTRICT : BOKARO
 SCALE : 1:3960
 OR 16 INCH =1 MILE
 YEAR = 1909 -1910

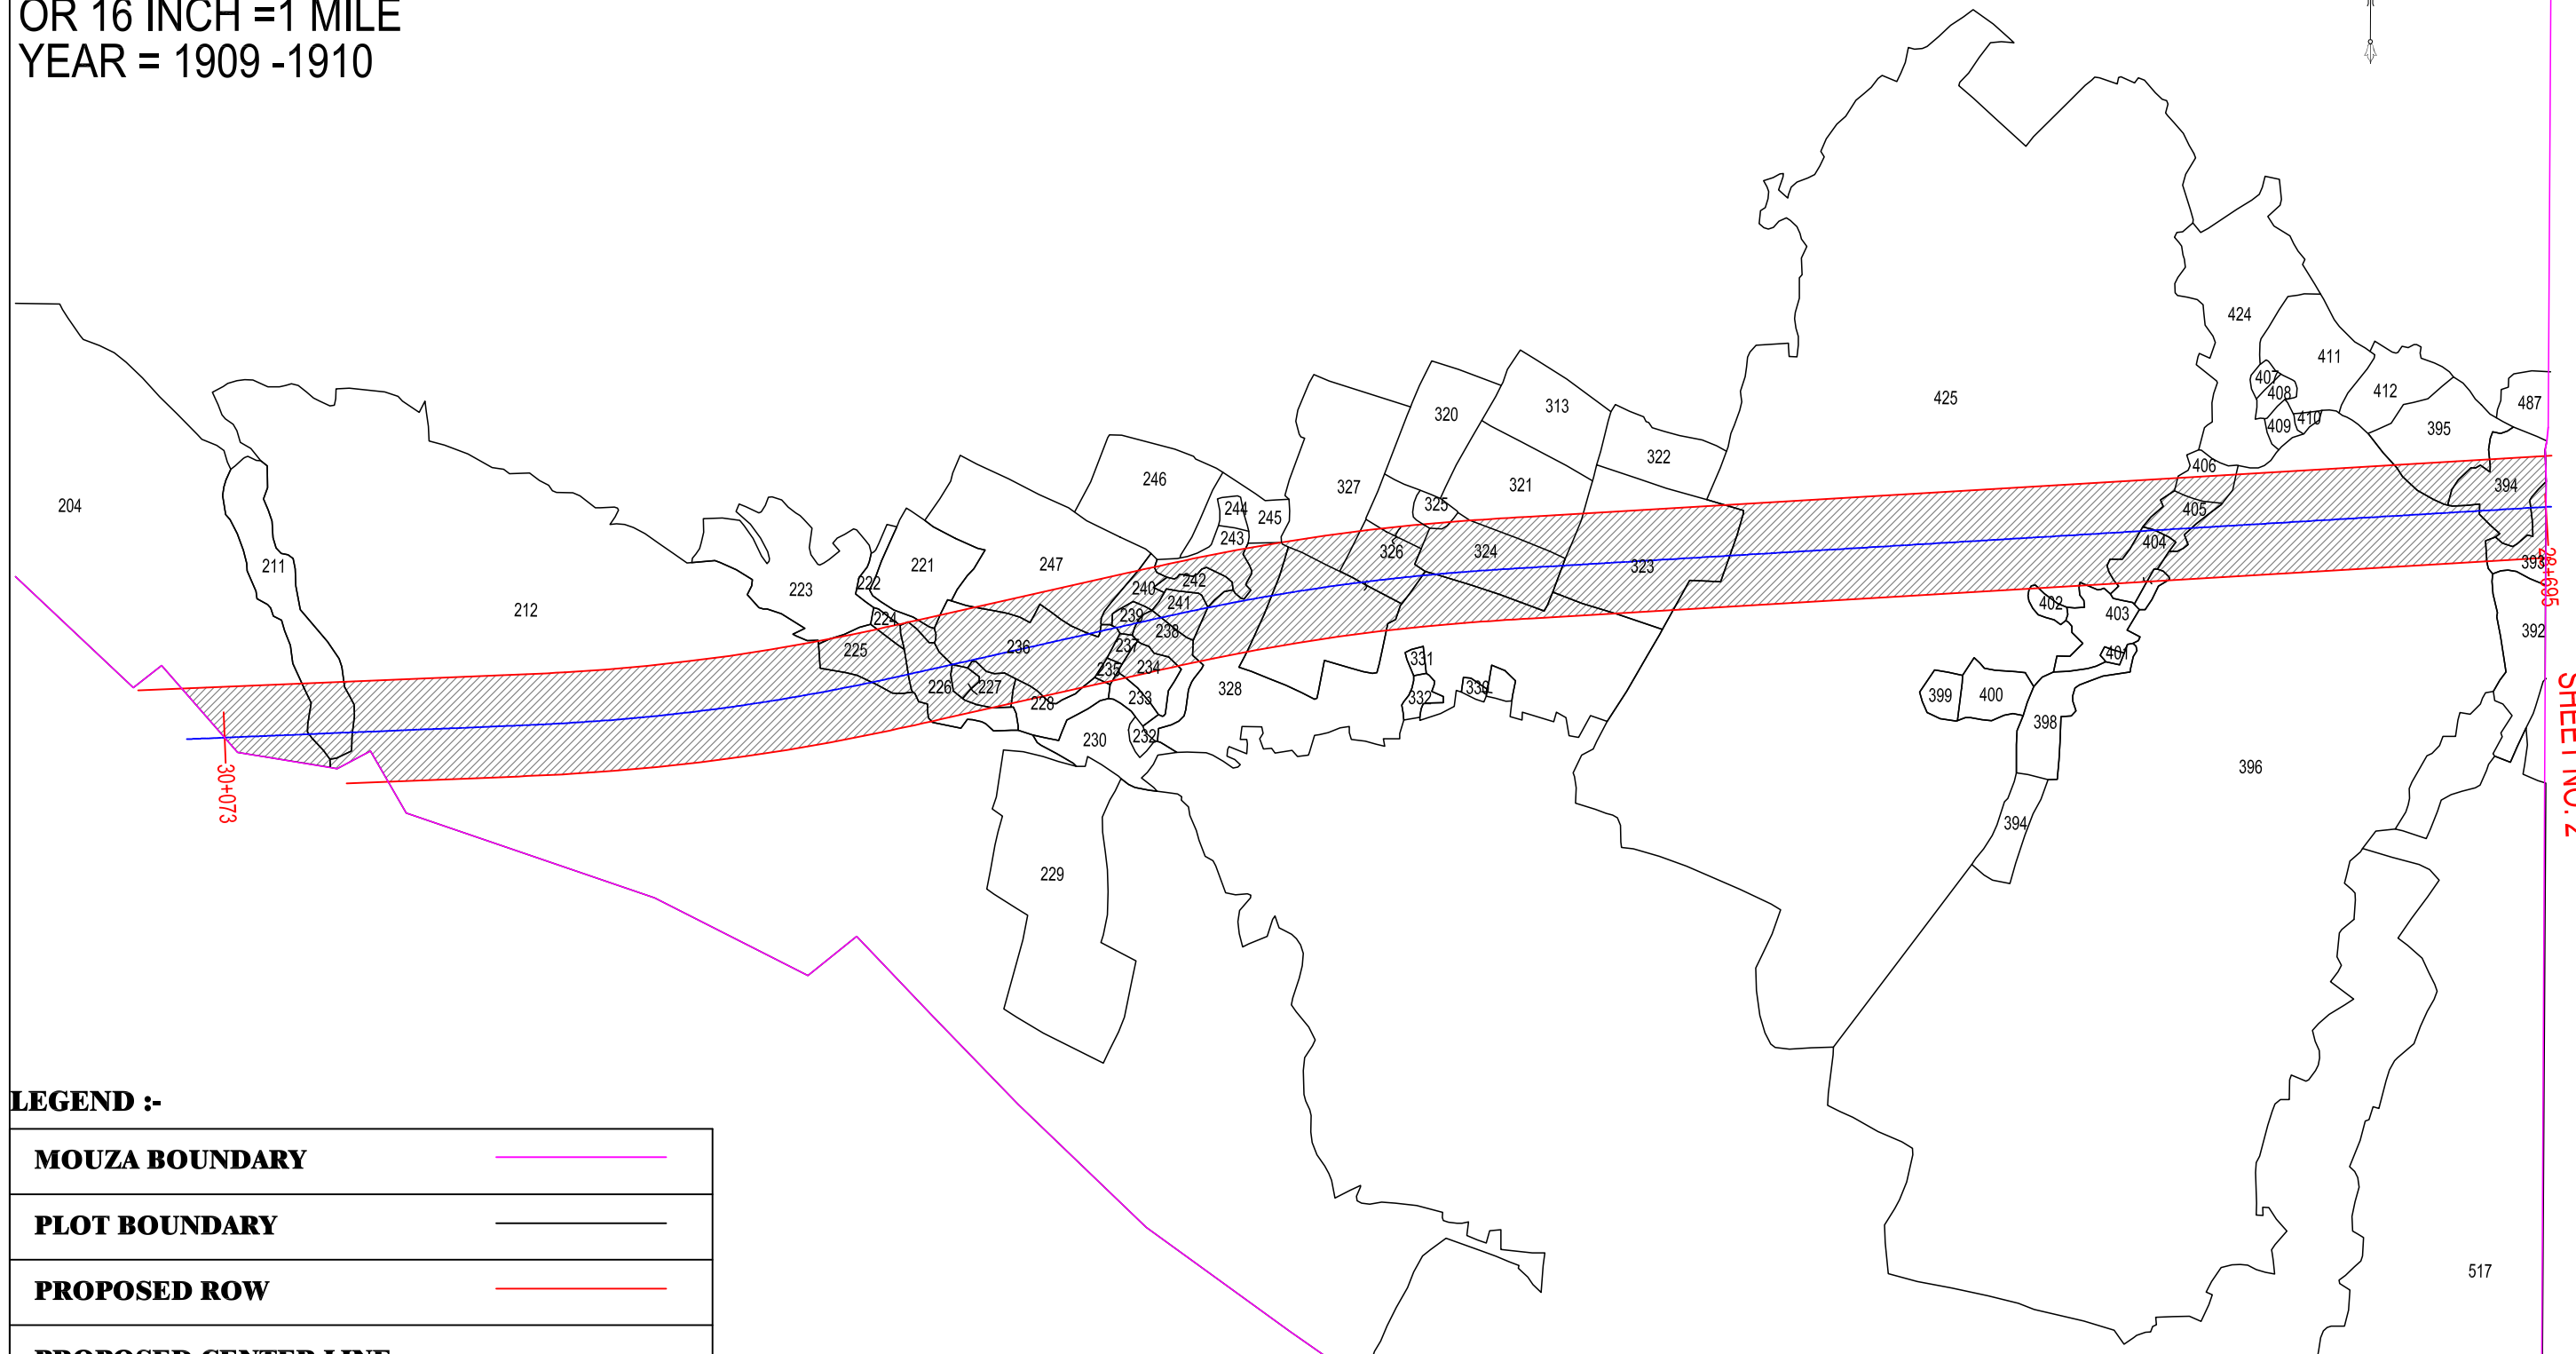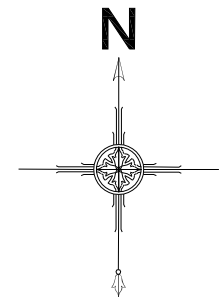

LEGEND :-

MOUZA BOUNDARY	
PLOT BOUNDARY	
PROPOSED ROW	
PROPOSED CENTER LINE	
LAND TO BE ACQUIRED	
EXSITING ROW	


LAND ACQUISITION PLAN FOR PROPOSED ROAD:
 NH-320, Bokaro (Jaina More) to Gola & Gola to Ormanjhi

DATE
 July,2020

PAGE NO:
 01/01

R1

MOUZA : PONRA (CHADAR NO.1)
THANA : KASMAR
THANA NO. : 74
DISTRICT : BOKARO
SCALE : 1:3960
OR 16 INCH =1 MILE
YEAR = 1909 -1910

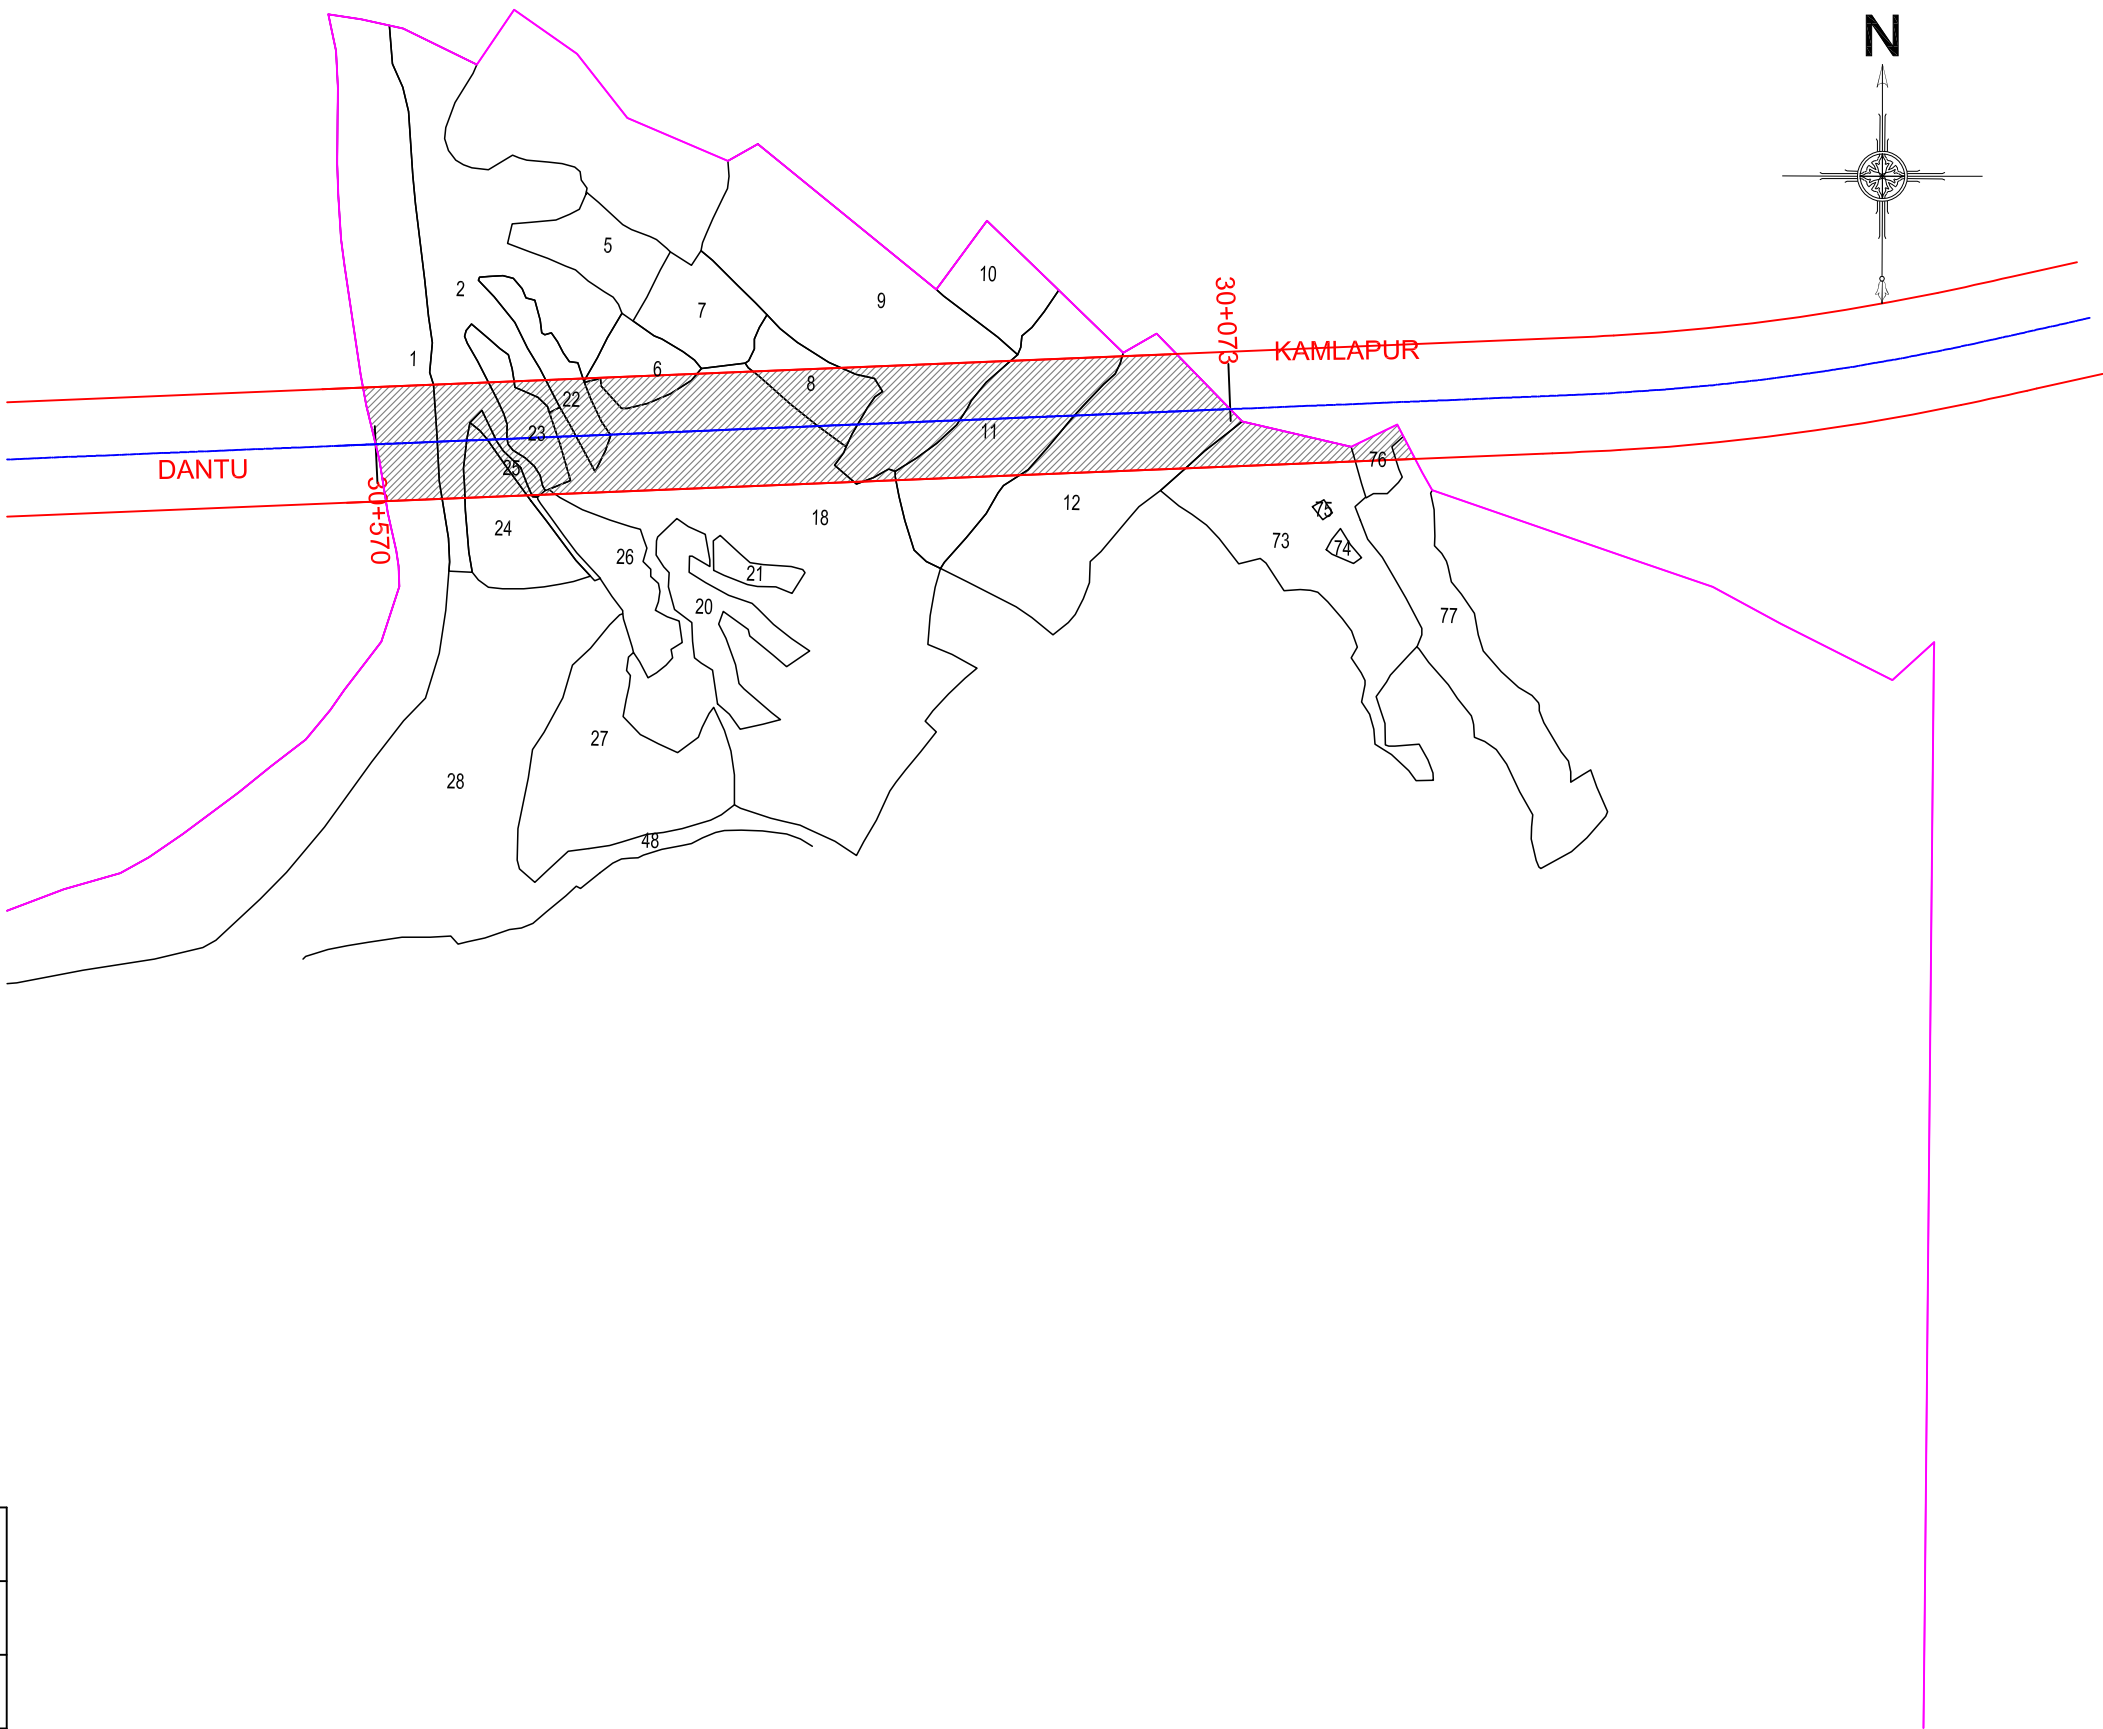

LEGEND :-

MOUZA BOUNDARY	
PLOT BOUNDARY	
PROPOSED ROW	
PROPOSED CENTER LINE	
LAND TO BE ACQUIRED	
EXSITING ROW	



LAND ACQUISITION PLAN FOR PROPOSED ROAD:
NH-320, Bokaro (Jaina More) to Gola & Gola to Ormanjhi

DATE
July,2020

PAGE NO:
01/01

R1

MOUZA : DANTU (CHADAR NO.2)
THANA : KASMAR
THANA NO. : 64
DISTRICT : BOKARO
SCALE : 1:3960
OR 16 INCH =1 MILE
YEAR = 1909 -1910

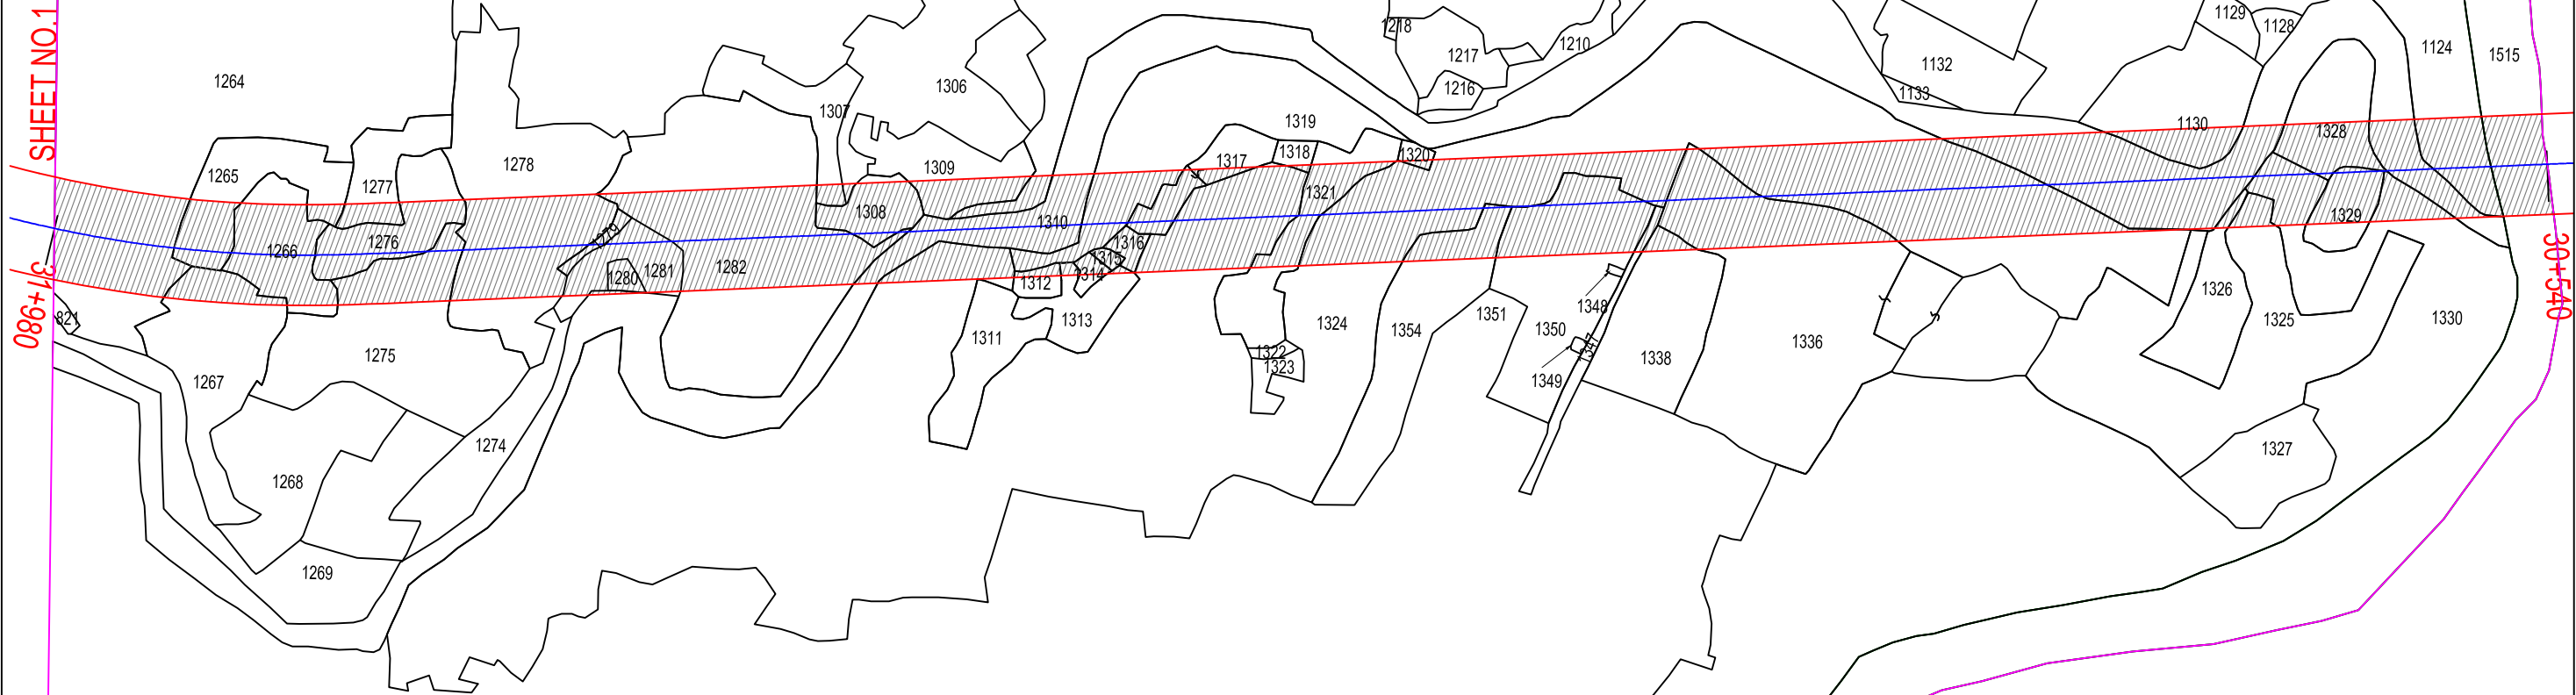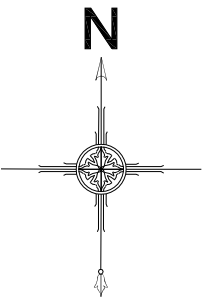

LEGEND :-

MOUZA BOUNDARY	
PLOT BOUNDARY	
PROPOSED ROW	
PROPOSED CENTER LINE	
LAND TO BE ACQUIRED	
EXSITING ROW	


LAND ACQUISITION PLAN FOR PROPOSED ROAD:
NH-320, Bokaro (Jaina More) to Gola & Gola to Ormanjhi

DATE
July,2020

PAGE NO:
01/01

R1

MOUZA : DANTU (CHADAR NO.1)
 THANA : KASMAR
 THANA NO. : 64
 DISTRICT : BOKARO
 SCALE : 1:3960
 OR 16 INCH =1 MILE
 YEAR = 1909 -1910

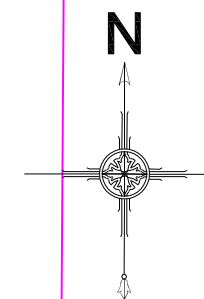

LEGEND :-

MOUZA BOUNDARY	
PLOT BOUNDARY	
PROPOSED ROW	
PROPOSED CENTER LINE	
LAND TO BE ACQUIRED	
EXSITING ROW	

LAND ACQUISITION PLAN FOR PROPOSED ROAD:
 NH-320, Bokaro (Jaina More) to Gola & Gola to Ormanjhi

DATE
 July,2020

PAGE NO:
 01/01


R1



MOUZA BOUNDARY	
PLOT BOUNDARY	
PROPOSED ROW	
PROPOSED CENTER LINE	
LAND TO BE ACQUIRED	
EXSITING ROW	

DATE July,2020	PAGE NO: 01/02	R1
-------------------	-------------------	----

MOUZA : DARID
THANA : PETARBAR
THANA NO. : 65
DISTRICT : BOKARO
SCALE : 1:3960
OR 16 INCH =1 MILE
YEAR = 1909 -1910

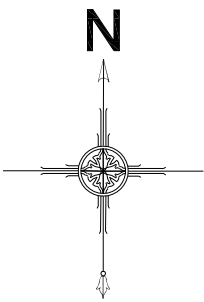

LEGEND :-

MOUZA BOUNDARY	
PLOT BOUNDARY	
PROPOSED ROW	
PROPOSED CENTER LINE	
LAND TO BE ACQUIRED	
EXSITING ROW	

LAND ACQUISITION PLAN FOR PROPOSED ROAD:
NH-320, Bokaro (Jaina More) to Gola & Gola to Ormanjhi

DATE
July,2020

PAGE NO:
02/02

R1

MOUZA : LUKUIYA (CHADAR NO.1)

THANA : PETARBAR

THANA NO. : 67

DISTRICT : BOKARO

SCALE : 1:3960

OR 16 INCH =1 MILE

YEAR = 1909 -1910



DARID

N

LEGEND :-

MOUZA BOUNDARY	
PLOT BOUNDARY	
PROPOSED ROW	
PROPOSED CENTER LINE	
LAND TO BE ACQUIRED	
EXSITING ROW	

LAND ACQUISITION PLAN FOR PROPOSED ROAD:
NH-320, Bokaro (Jaina More) to Gola & Gola to Ormanjhi

DATE
July, 2020

PAGE NO:
01/01

R1

MOUZA : TAKAHA
THANA : PETARBAR
THANA NO. : 27
DISTRICT : BOKARO
SCALE : 1:3960
OR 16 INCH =1 MILE
YEAR = 1909 -1910



LEGEND :-

MOUZA BOUNDARY	
PLOT BOUNDARY	
PROPOSED ROW	
PROPOSED CENTER LINE	
LAND TO BE ACQUIRED	
EXSITING ROW	



LAND ACQUISITION PLAN FOR PROPOSED ROAD:
NH-320, Bokaro (Jaina More) to Gola & Gola to Ormanjhi

DATE
July,2020

PAGE NO:
01/01

R1

MOUZA : SADMAKALAN
THANA : PETARBAR
THANA NO. : 28
DISTRICT : BOKARO
SCALE : 1:3960
OR 16 INCH =1 MILE
YEAR = 1909 -1910

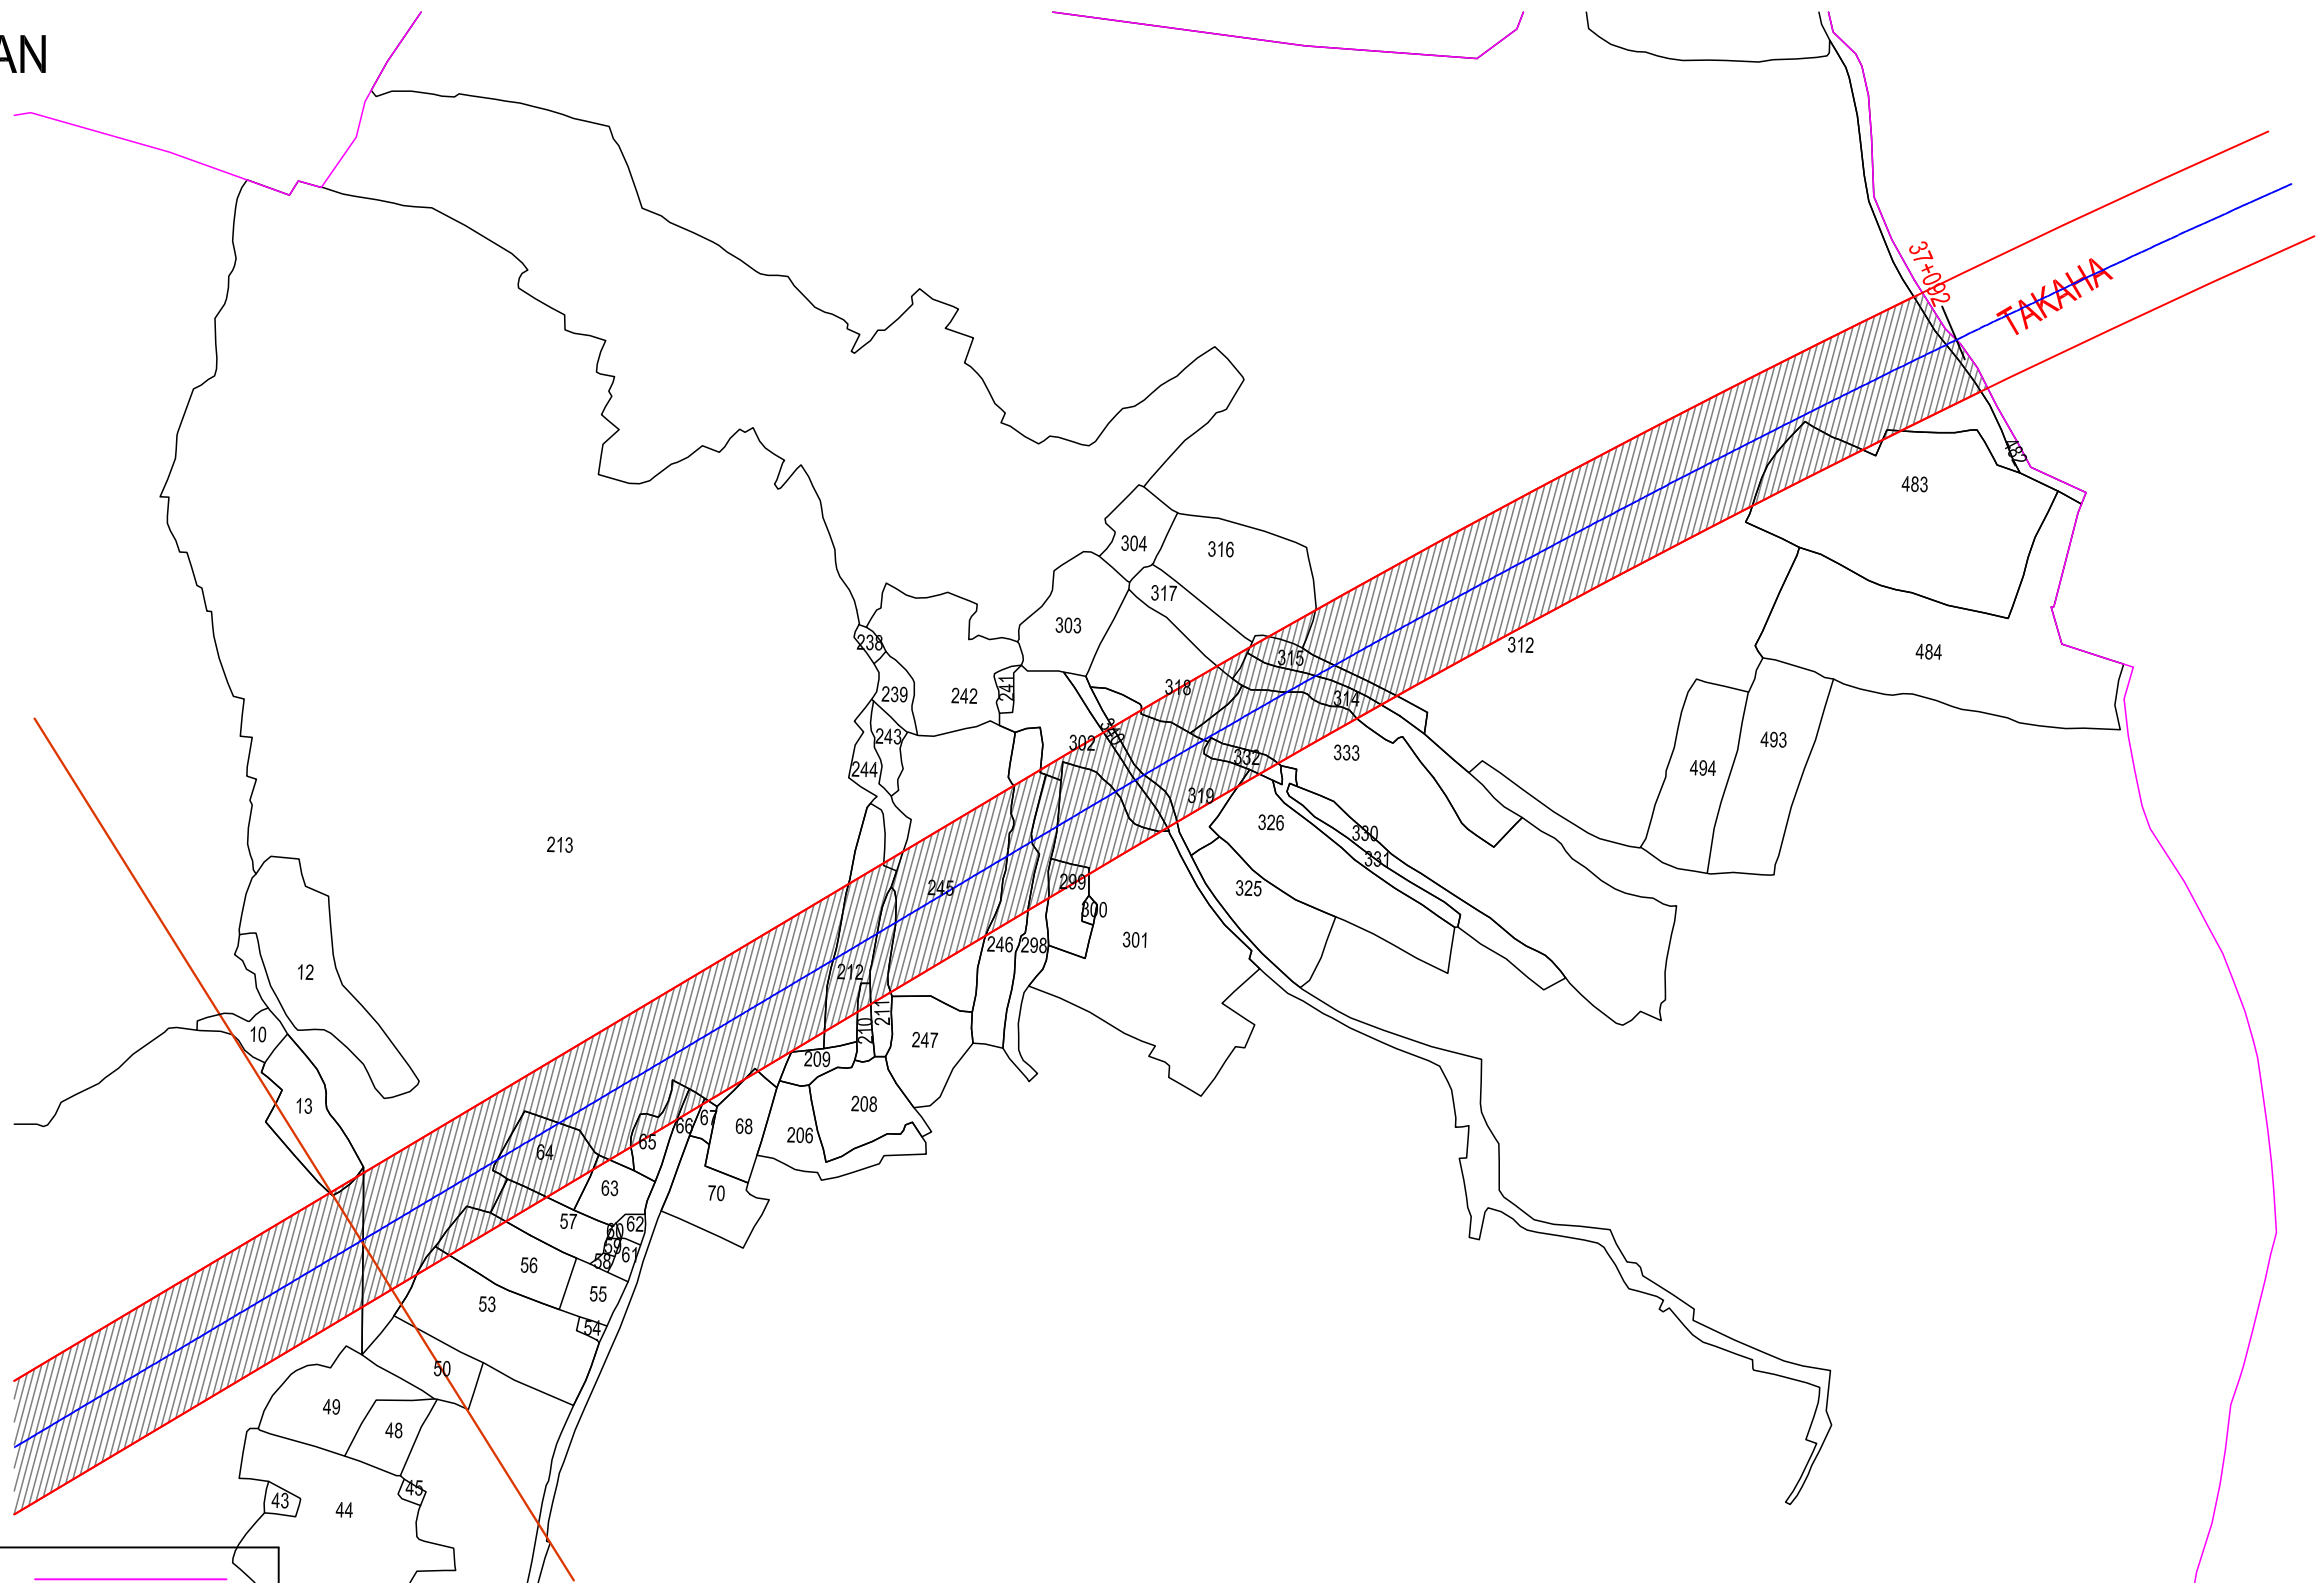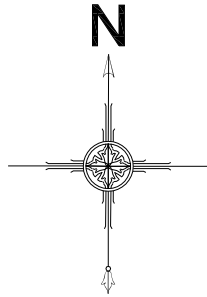

LEGEND :-

MOUZA BOUNDARY	
PLOT BOUNDARY	
PROPOSED ROW	
PROPOSED CENTER LINE	
LAND TO BE ACQUIRED	
EXSITING ROW	



LAND ACQUISITION PLAN FOR PROPOSED ROAD:
NH-320, Bokaro (Jaina More) to Gola & Gola to Ormanjhi

DATE
July,2020

PAGE NO:
01/02

R1

MOUZA : SADMAKALAN
THANA : PETARBAR
THANA NO. : 28
DISTRICT : BOKARO
SCALE : 1:3960
OR 16 INCH =1 MILE
YEAR = 1909 -1910

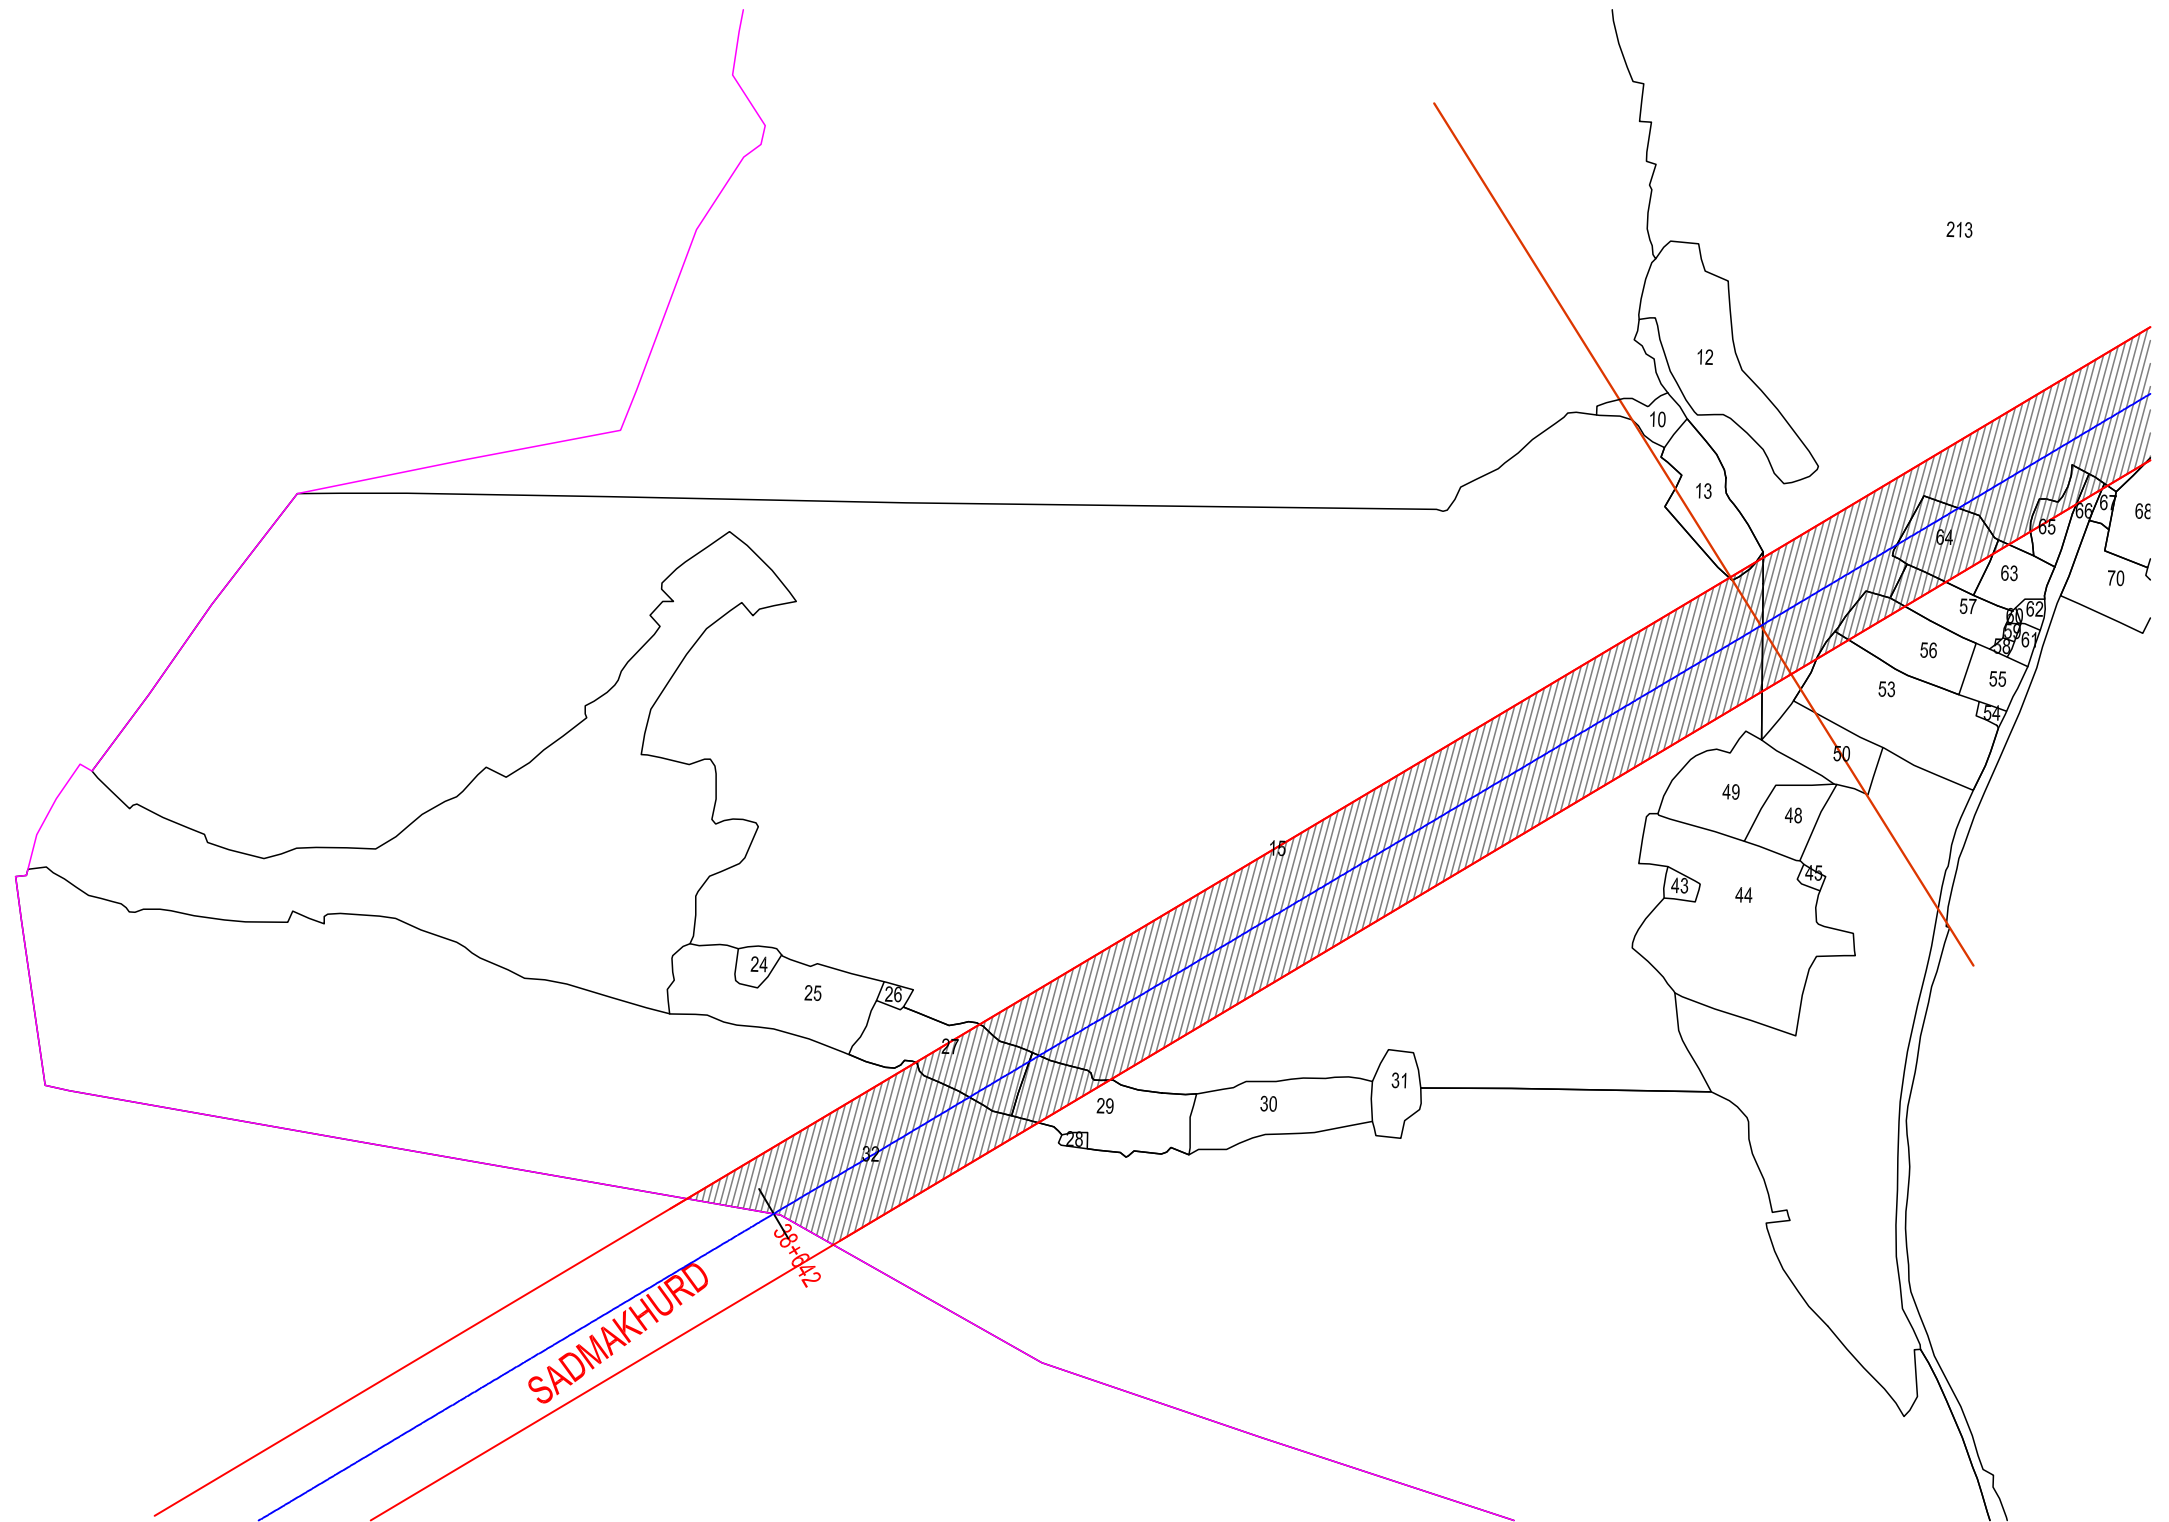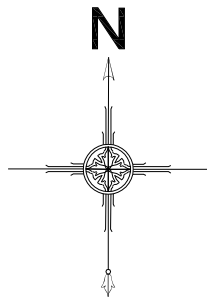

LEGEND :-

MOUZA BOUNDARY	
PLOT BOUNDARY	
PROPOSED ROW	
PROPOSED CENTER LINE	
LAND TO BE ACQUIRED	
EXSITING ROW	



LAND ACQUISITION PLAN FOR PROPOSED ROAD:
NH-320, Bokaro (Jaina More) to Gola & Gola to Ormanjhi

DATE
July,2020

PAGE NO:
02/02

R1

MOUZA : SADMAKHURD
THANA : PETARBAR
THANA NO. : 25
DISTRICT : BOKARO
SCALE : 1:3960
OR 16 INCH =1 MILE
YEAR = 1909 -1910

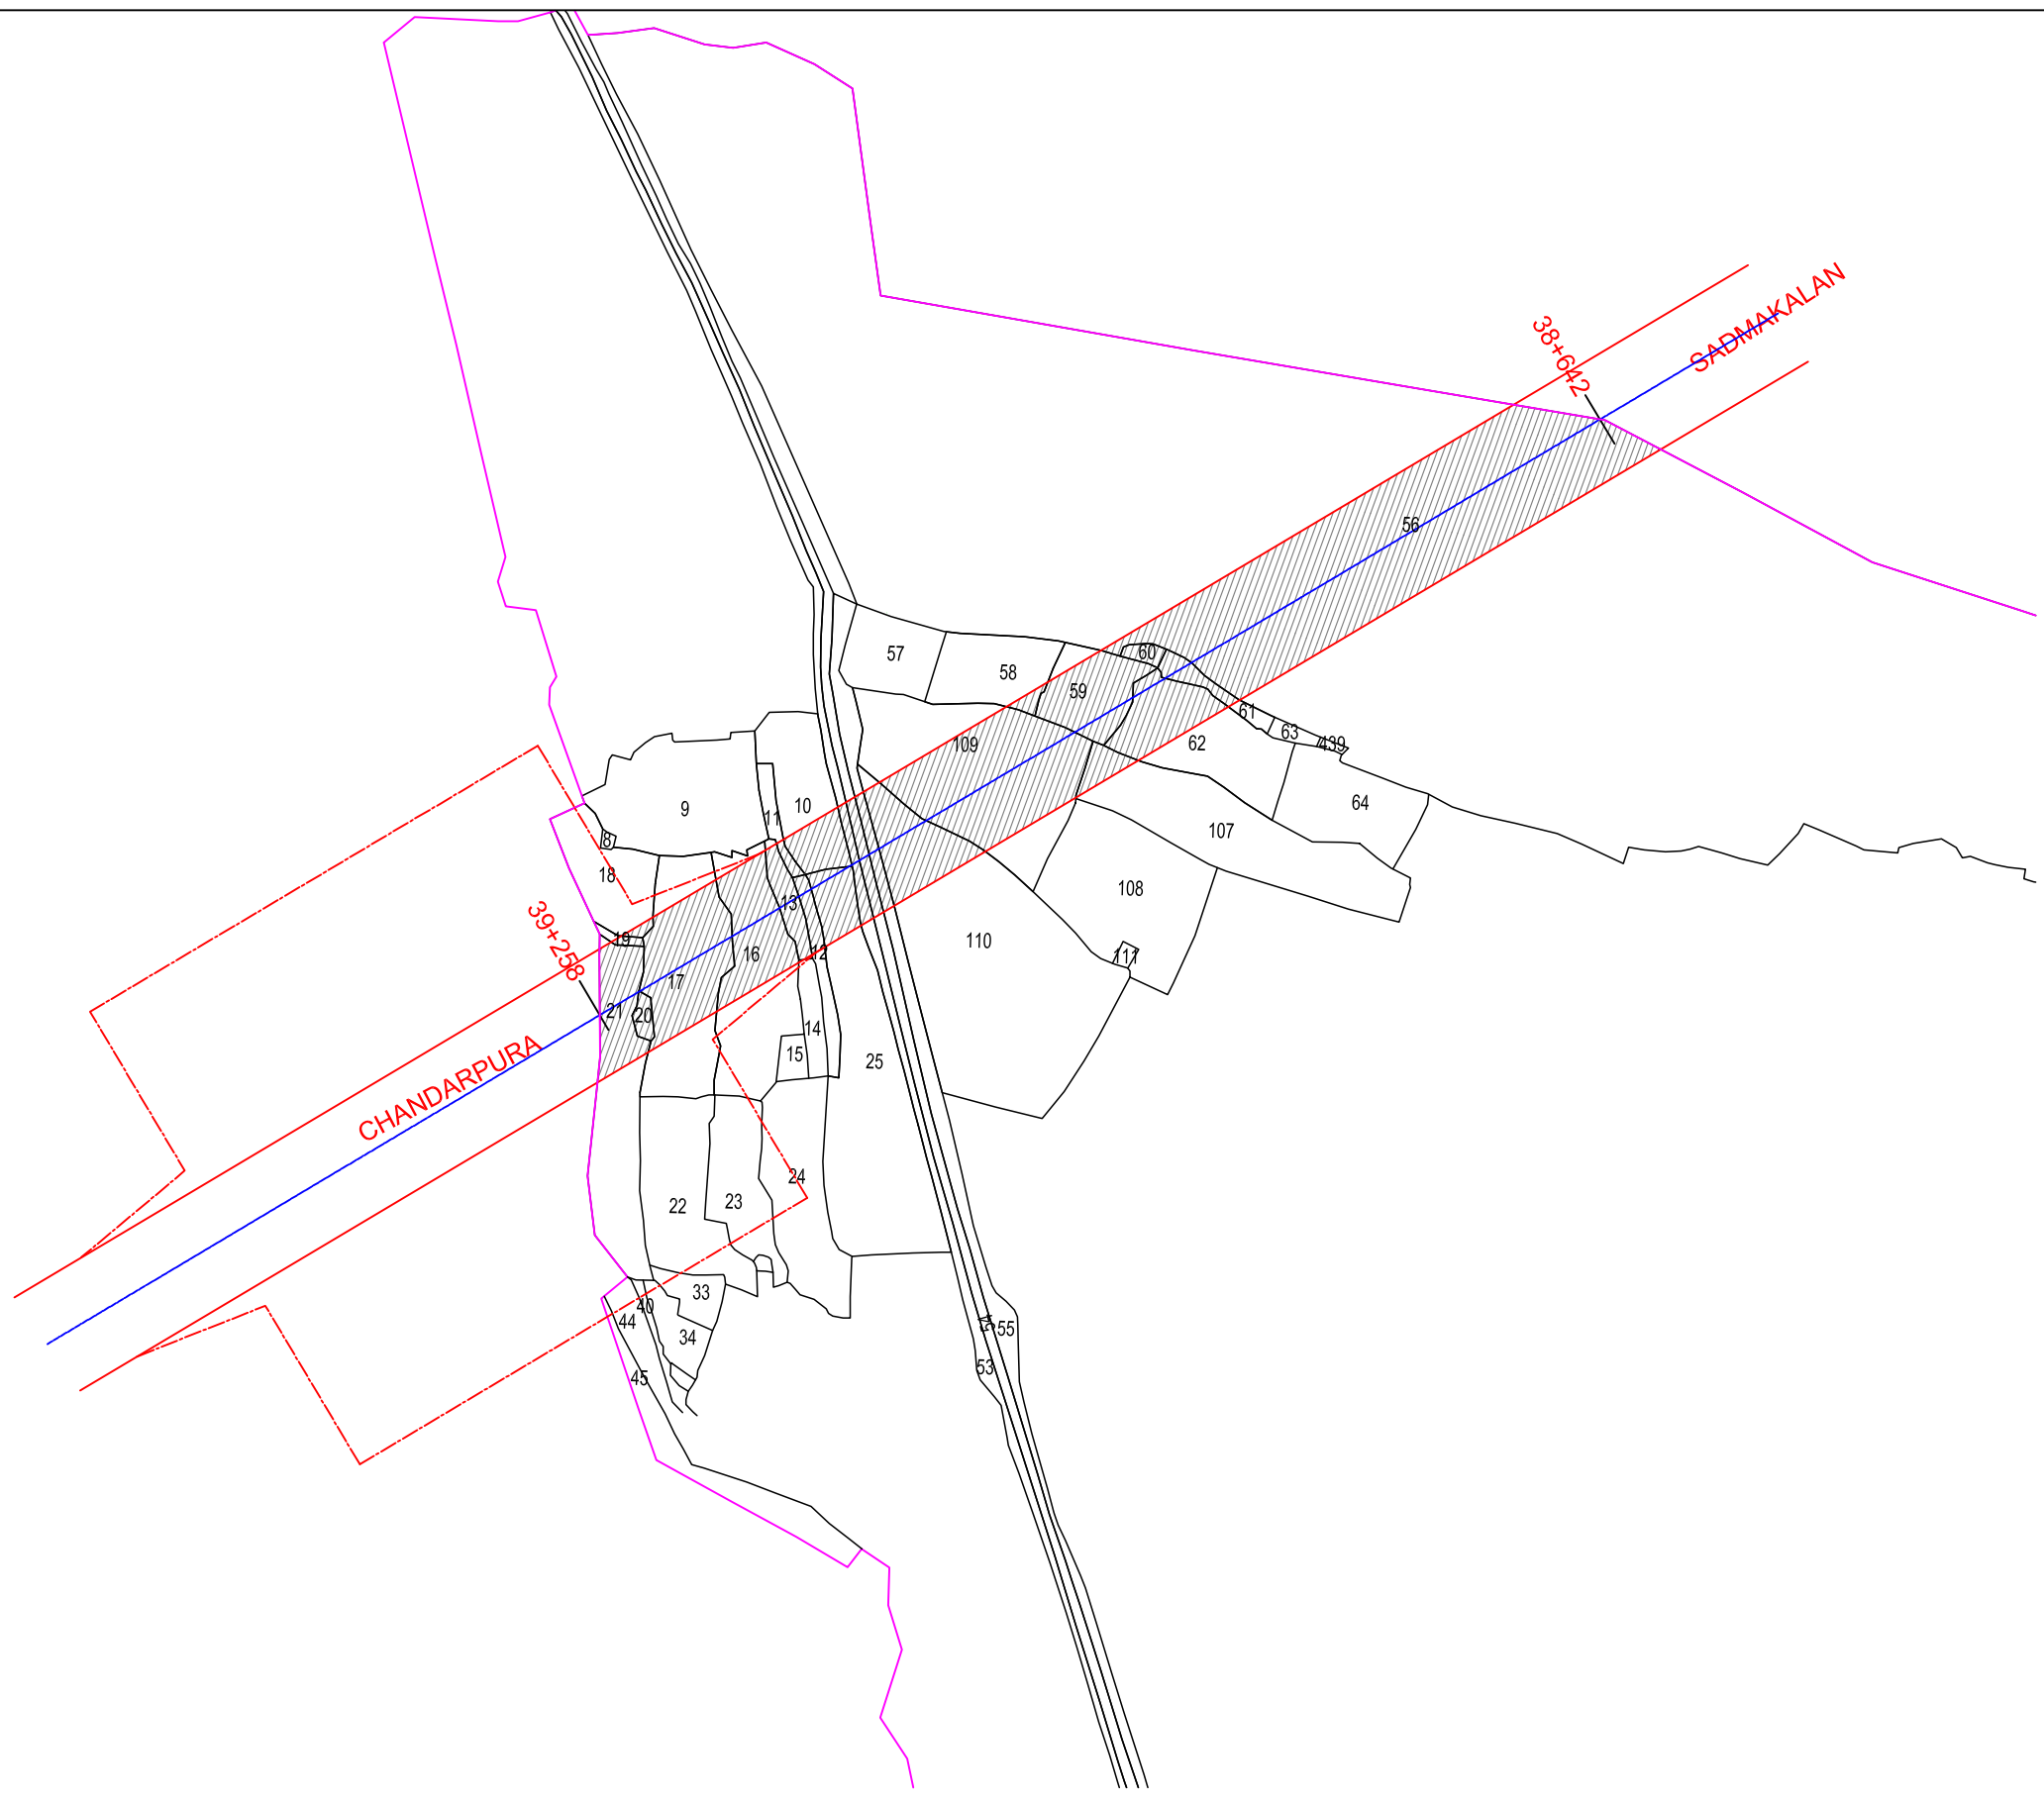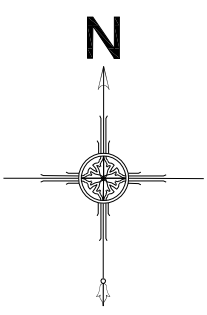



LEGEND :-

MOUZA BOUNDARY	
PLOT BOUNDARY	
PROPOSED ROW	
PROPOSED CENTER LINE	
LAND TO BE ACQUIRED	
EXSITING ROW	
PROPOSED ROW For Rest Area	
Additional LAND TO BE ACQUIRED	

LAND ACQUISITION PLAN FOR PROPOSED ROAD:
NH-320, Bokaro (Jaina More) to Gola & Gola to Ormanjhi

DATE October,2021	PAGE NO: 01/01	R3
----------------------	-------------------	----

MOUZA : CHANDARPURA
THANA : PETARBAR
THANA NO. : 24
DISTRICT : BOKARO
SCALE : 1:3960
OR 16 INCH =1 MILE
YEAR = 1909 -1910

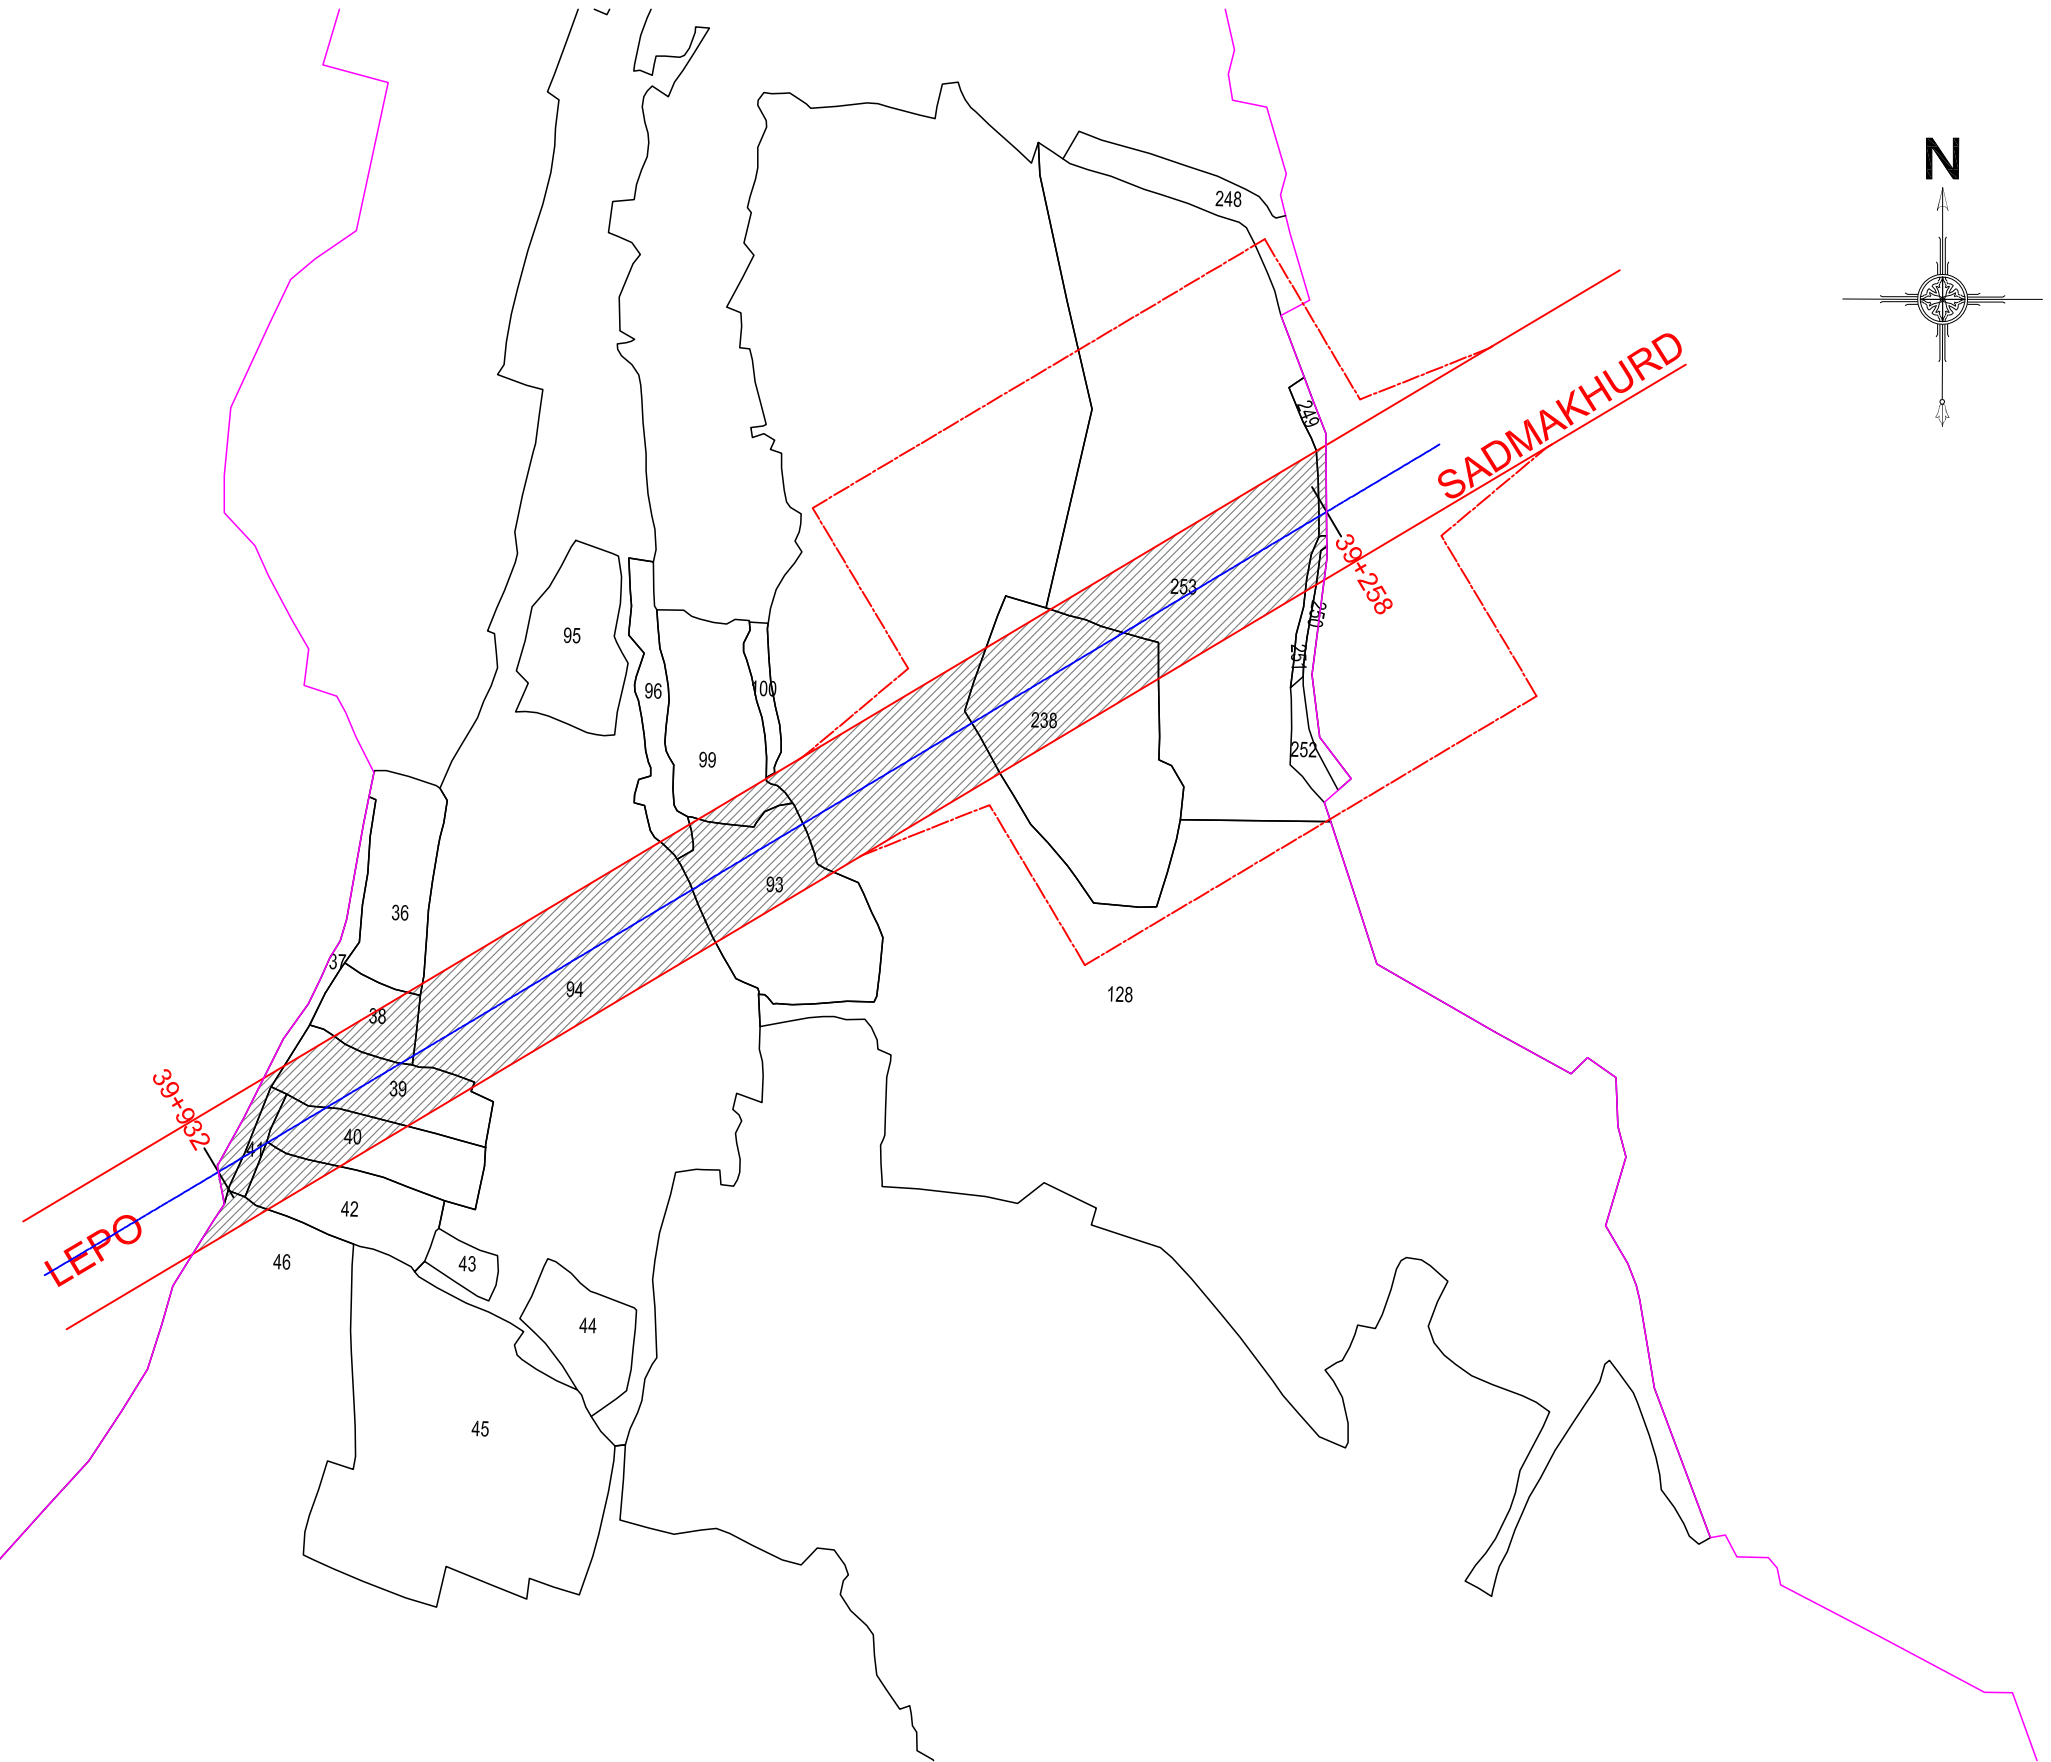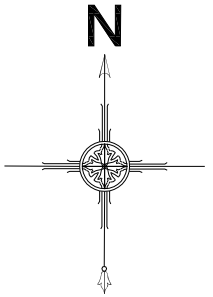

LEGEND :-

MOUZA BOUNDARY	
PLOT BOUNDARY	
PROPOSED ROW	
PROPOSED CENTER LINE	
LAND TO BE ACQUIRED	
EXSITING ROW	
PROPOSED ROW For Rest Area	
Additional LAND TO BE ACQUIRED	



LAND ACQUISITION PLAN FOR PROPOSED ROAD:
NH-320, Bokaro (Jaina More) to Gola & Gola to Ormanjhi

DATE
October,2021

PAGE NO:
01/01

R3

MOUZA : SARLA KHURD ALIAS JARADIH
THANA : PETARBAR
THANA NO. : 13
DISTRICT : BOKARO
SCALE : 1:3960
OR 16 INCH =1 MILE
YEAR = 1909 -1910

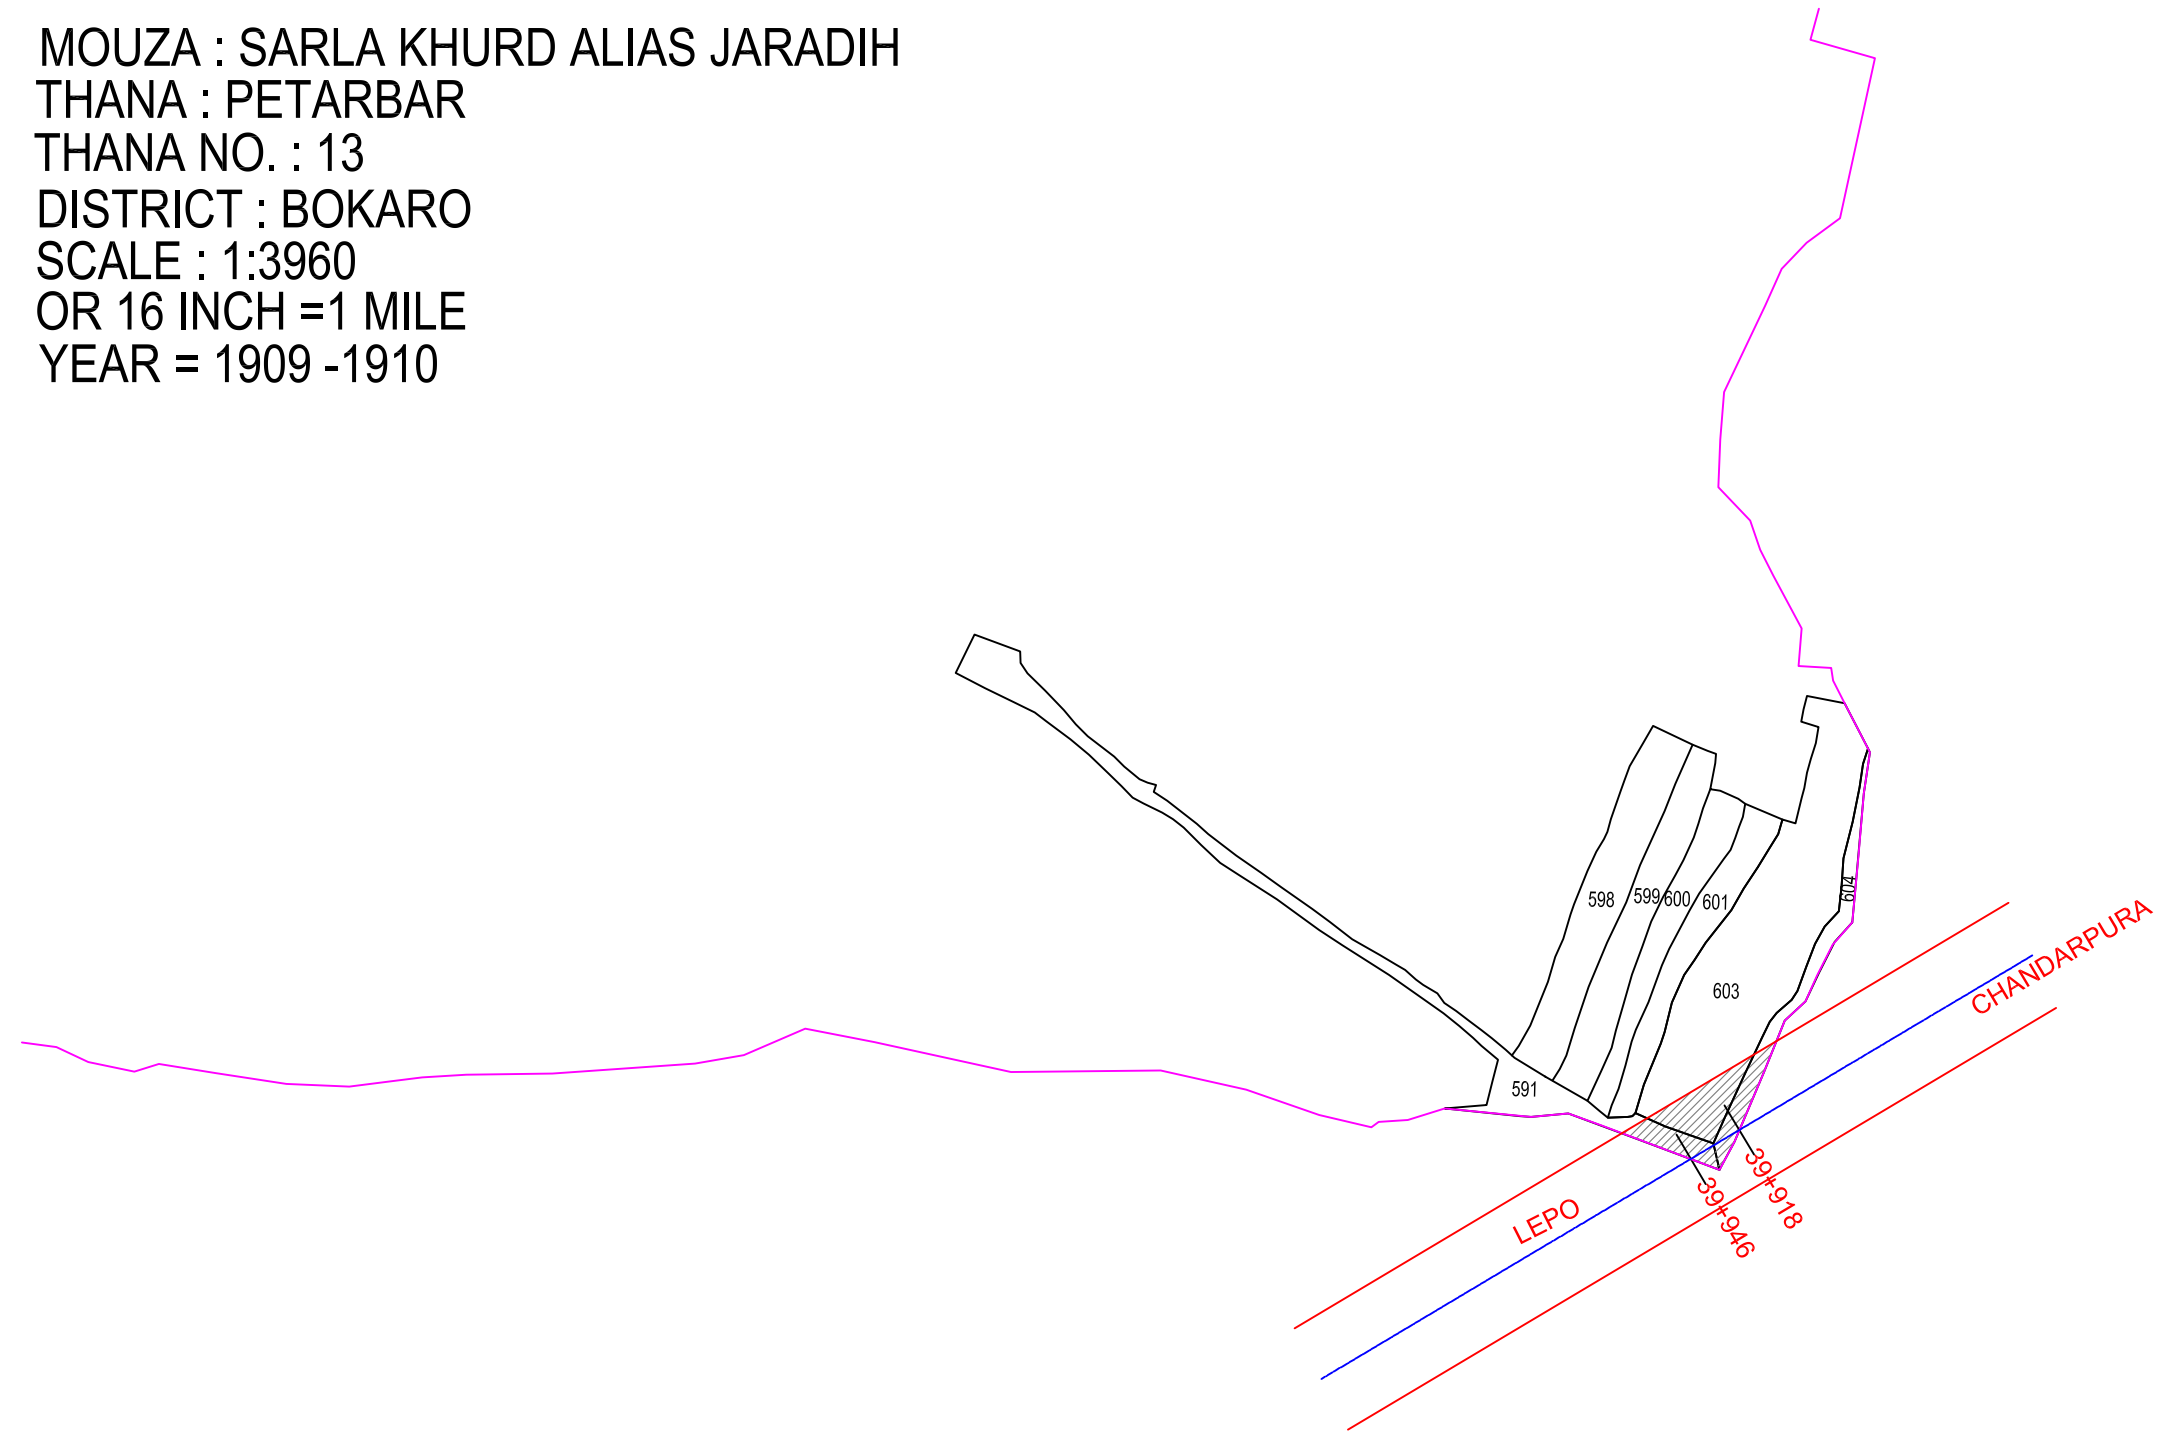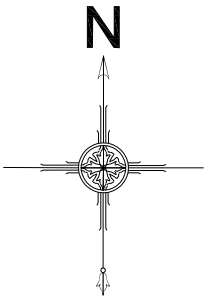

LEGEND :-

MOUZA BOUNDARY	
PLOT BOUNDARY	
PROPOSED ROW	
PROPOSED CENTER LINE	
LAND TO BE ACQUIRED	
EXSITING ROW	


LAND ACQUISITION PLAN FOR PROPOSED ROAD:
NH-320, Bokaro (Jaina More) to Gola & Gola to Ormanjhi

DATE
July,2020

PAGE NO:
01/01

R1

MOUZA : LEPO
 THANA : PETARBAR
 THANA NO. : 15
 DISTRICT : BOKARO
 SCALE : 1:3960
 OR 16 INCH =1 MILE
 YEAR = 1909 -1910

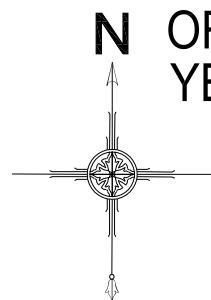

LEGEND :-

MOUZA BOUNDARY	
PLOT BOUNDARY	
PROPOSED ROW	
PROPOSED CENTER LINE	
LAND TO BE ACQUIRED	
EXSITING ROW	


LAND ACQUISITION PLAN FOR PROPOSED ROAD:
 NH-320, Bokaro (Jaina More) to Gola & Gola to Ormanjhi

DATE
 July,2020

PAGE NO:
 01/02

R1

MOUZA : LEPO
THANA : PETARBAR
THANA NO. : 15
DISTRICT : BOKARO
SCALE : 1:3960
OR 16 INCH =1 MILE
YEAR = 1909 -1910

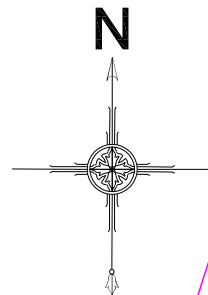

LEGEND :-

MOUZA BOUNDARY	
PLOT BOUNDARY	
PROPOSED ROW	
PROPOSED CENTER LINE	
LAND TO BE ACQUIRED	
EXSITING ROW	


LAND ACQUISITION PLAN FOR PROPOSED ROAD:
NH-320, Bokaro (Jaina More) to Gola & Gola to Ormanjhi

DATE
July,2020

PAGE NO:
02/02

R1

MOUZA : CHARGI (CHADAR NO.2)
THANA : PETARBAR
THANA NO. : 16
DISTRICT : BOKARO
SCALE : 1:3960
OR 16 INCH =1 MILE
YEAR = 1909 -1910

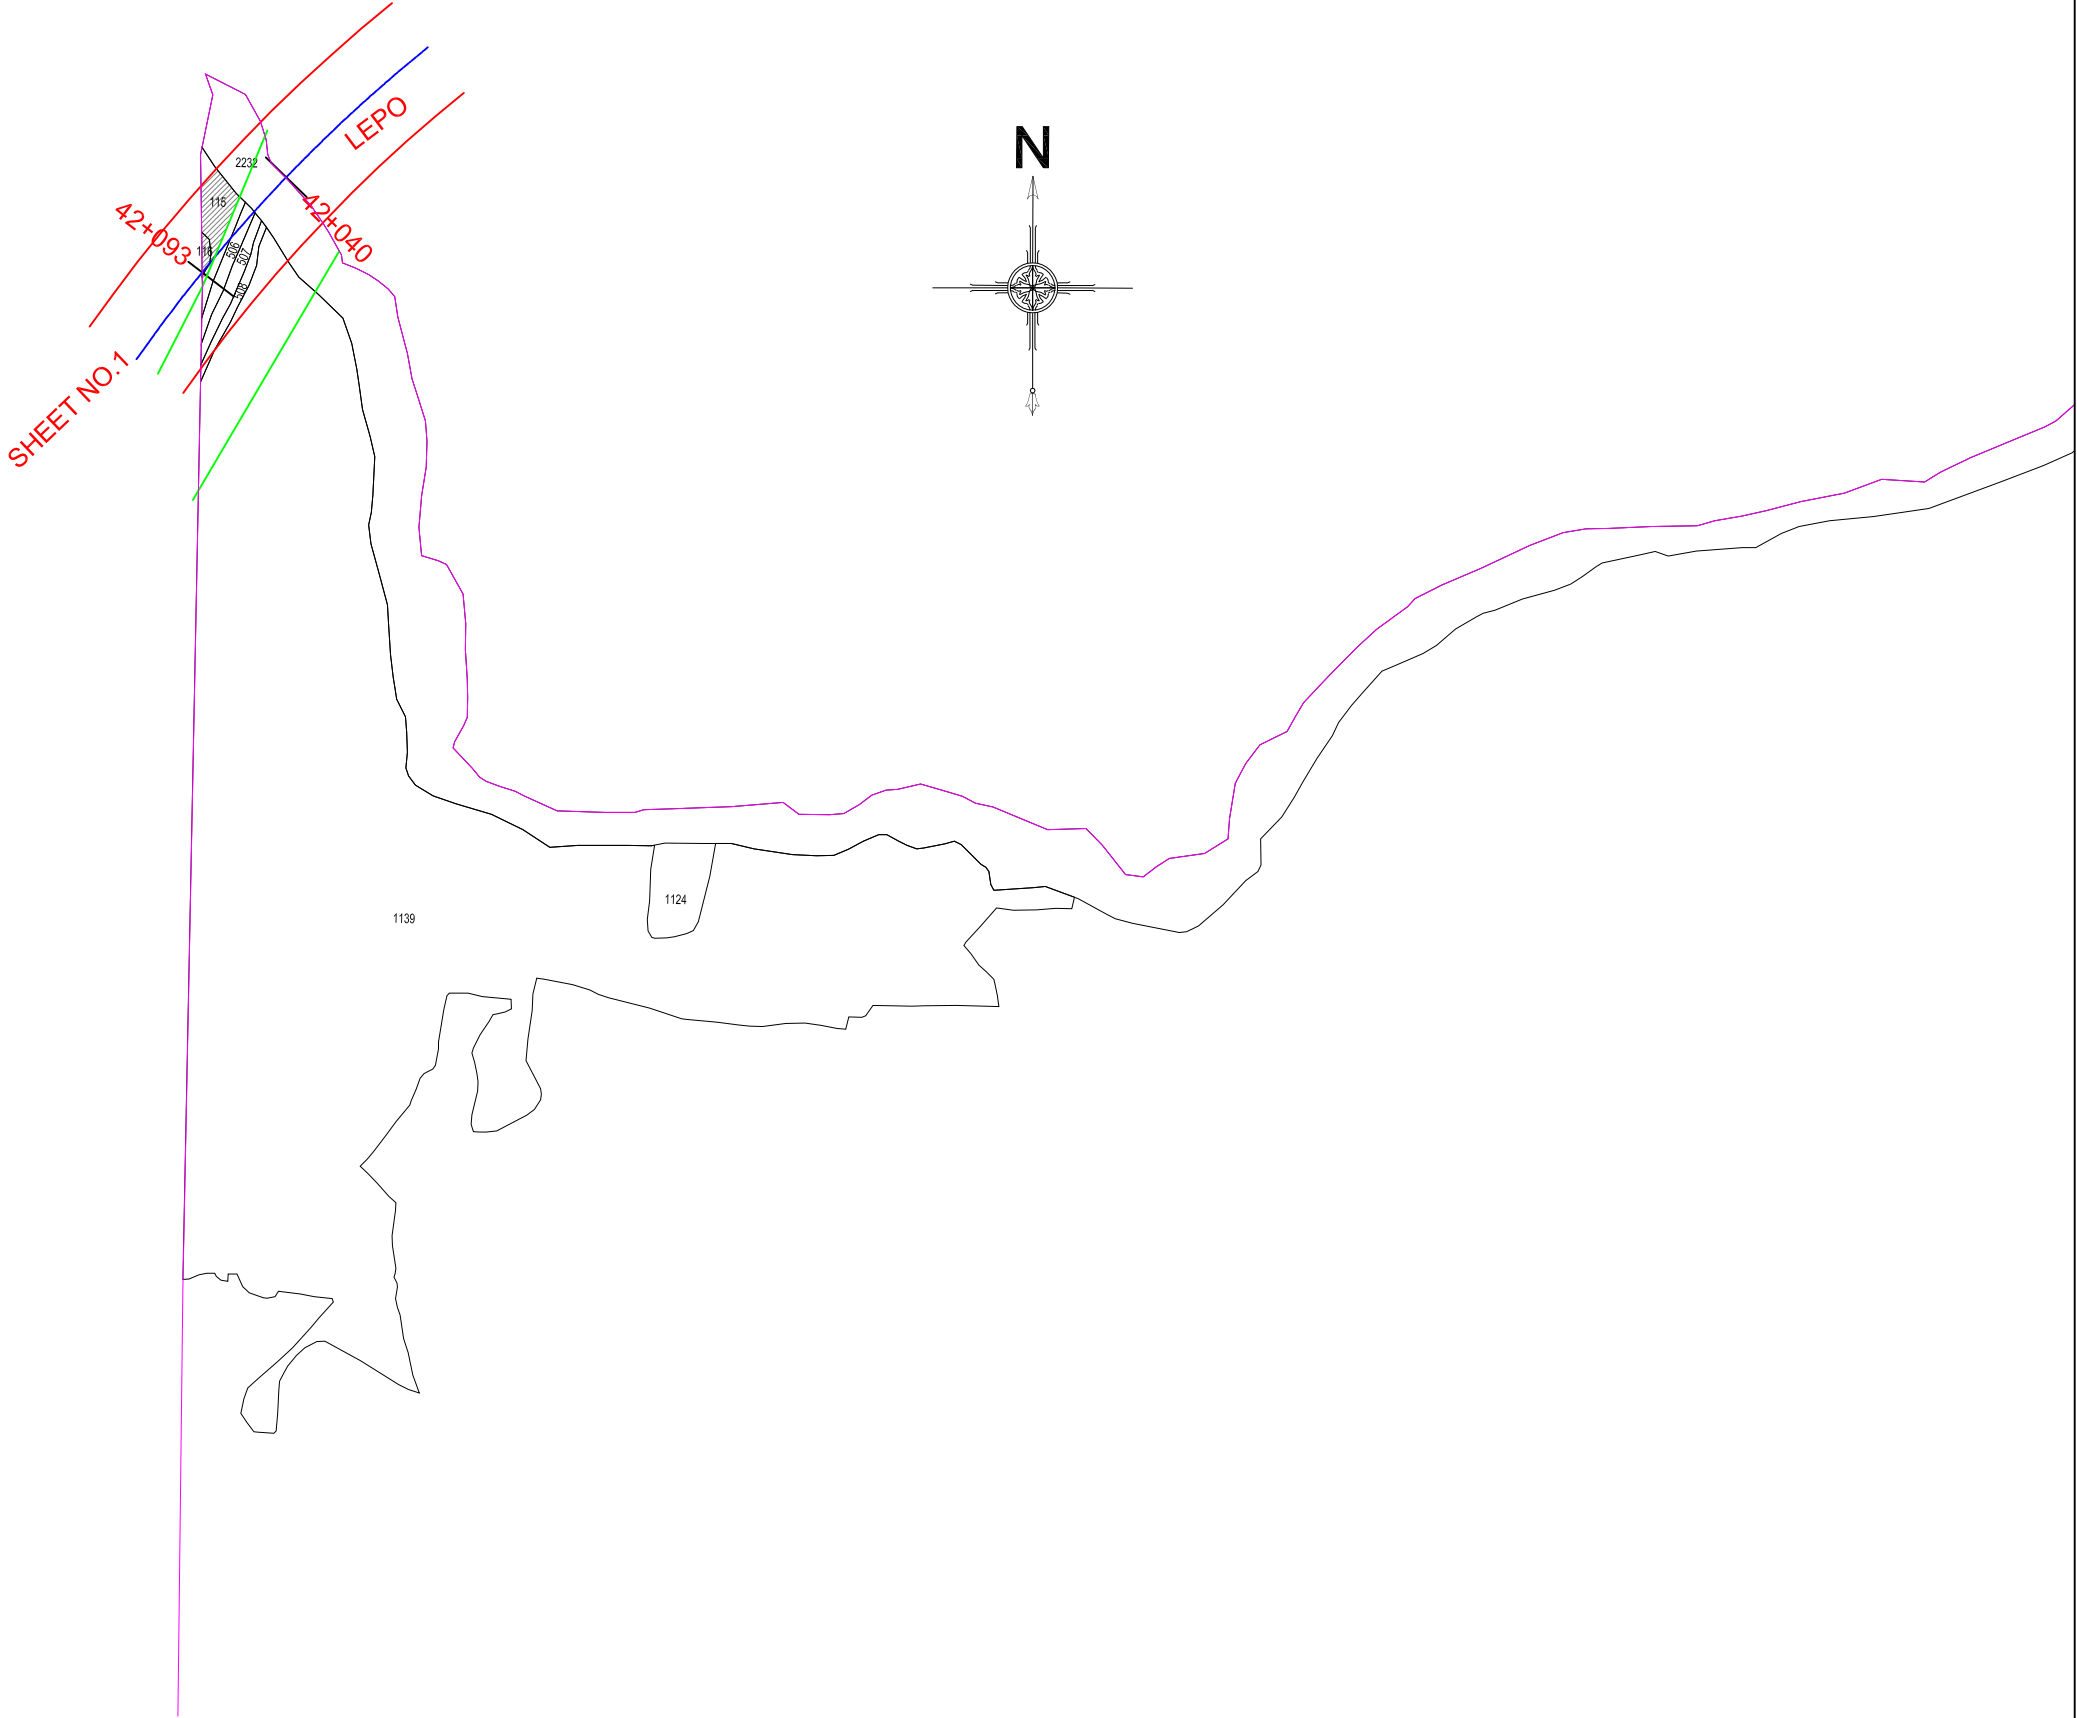

LEGEND :-

MOUZA BOUNDARY	
PLOT BOUNDARY	
PROPOSED ROW	
PROPOSED CENTER LINE	
LAND TO BE ACQUIRED	
EXSITING ROW	


LAND ACQUISITION PLAN FOR PROPOSED ROAD:
NH-320 ,Bokaro (Jaina More) to Gola & Gola to Ormanjhi

DATE
July,2020

PAGE NO:
01/01

R1

MOUZA : CHARGI (CHADAR NO.1)
THANA : PETARBAR
THANA NO. : 16
DISTRICT : BOKARO
SCALE : 1:3960
OR 16 INCH =1 MILE
YEAR = 1909 -1910

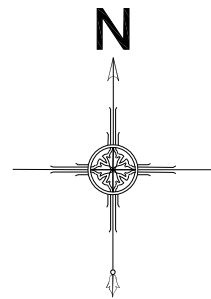

LEGEND :-

MOUZA BOUNDARY	
PLOT BOUNDARY	
PROPOSED ROW	
PROPOSED CENTER LINE	
LAND TO BE ACQUIRED	
EXSITING ROW	




LAND ACQUISITION PLAN FOR PROPOSED ROAD:
NH-320 ,Bokaro (Jaina More) to Gola & Gola to Ormanjhi

DATE
July,2020

PAGE NO:
01/03

R1

MOUZA : CHARGI (CHADAR NO.1)
THANA : PETARBAR
THANA NO. : 16
DISTRICT : BOKARO
SCALE : 1:3960
OR 16 INCH =1 MILE
YEAR = 1909 -1910

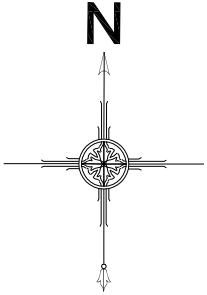

LEGEND :-


MOUZA BOUNDARY	
PLOT BOUNDARY	
PROPOSED ROW	
PROPOSED CENTER LINE	
LAND TO BE ACQUIRED	
EXSITING ROW	

LAND ACQUISITION PLAN FOR PROPOSED ROAD:
NH-320 ,Bokaro (Jaina More) to Gola & Gola to Ormanjhi



DATE
July,2020

PAGE NO:
02/03

R1

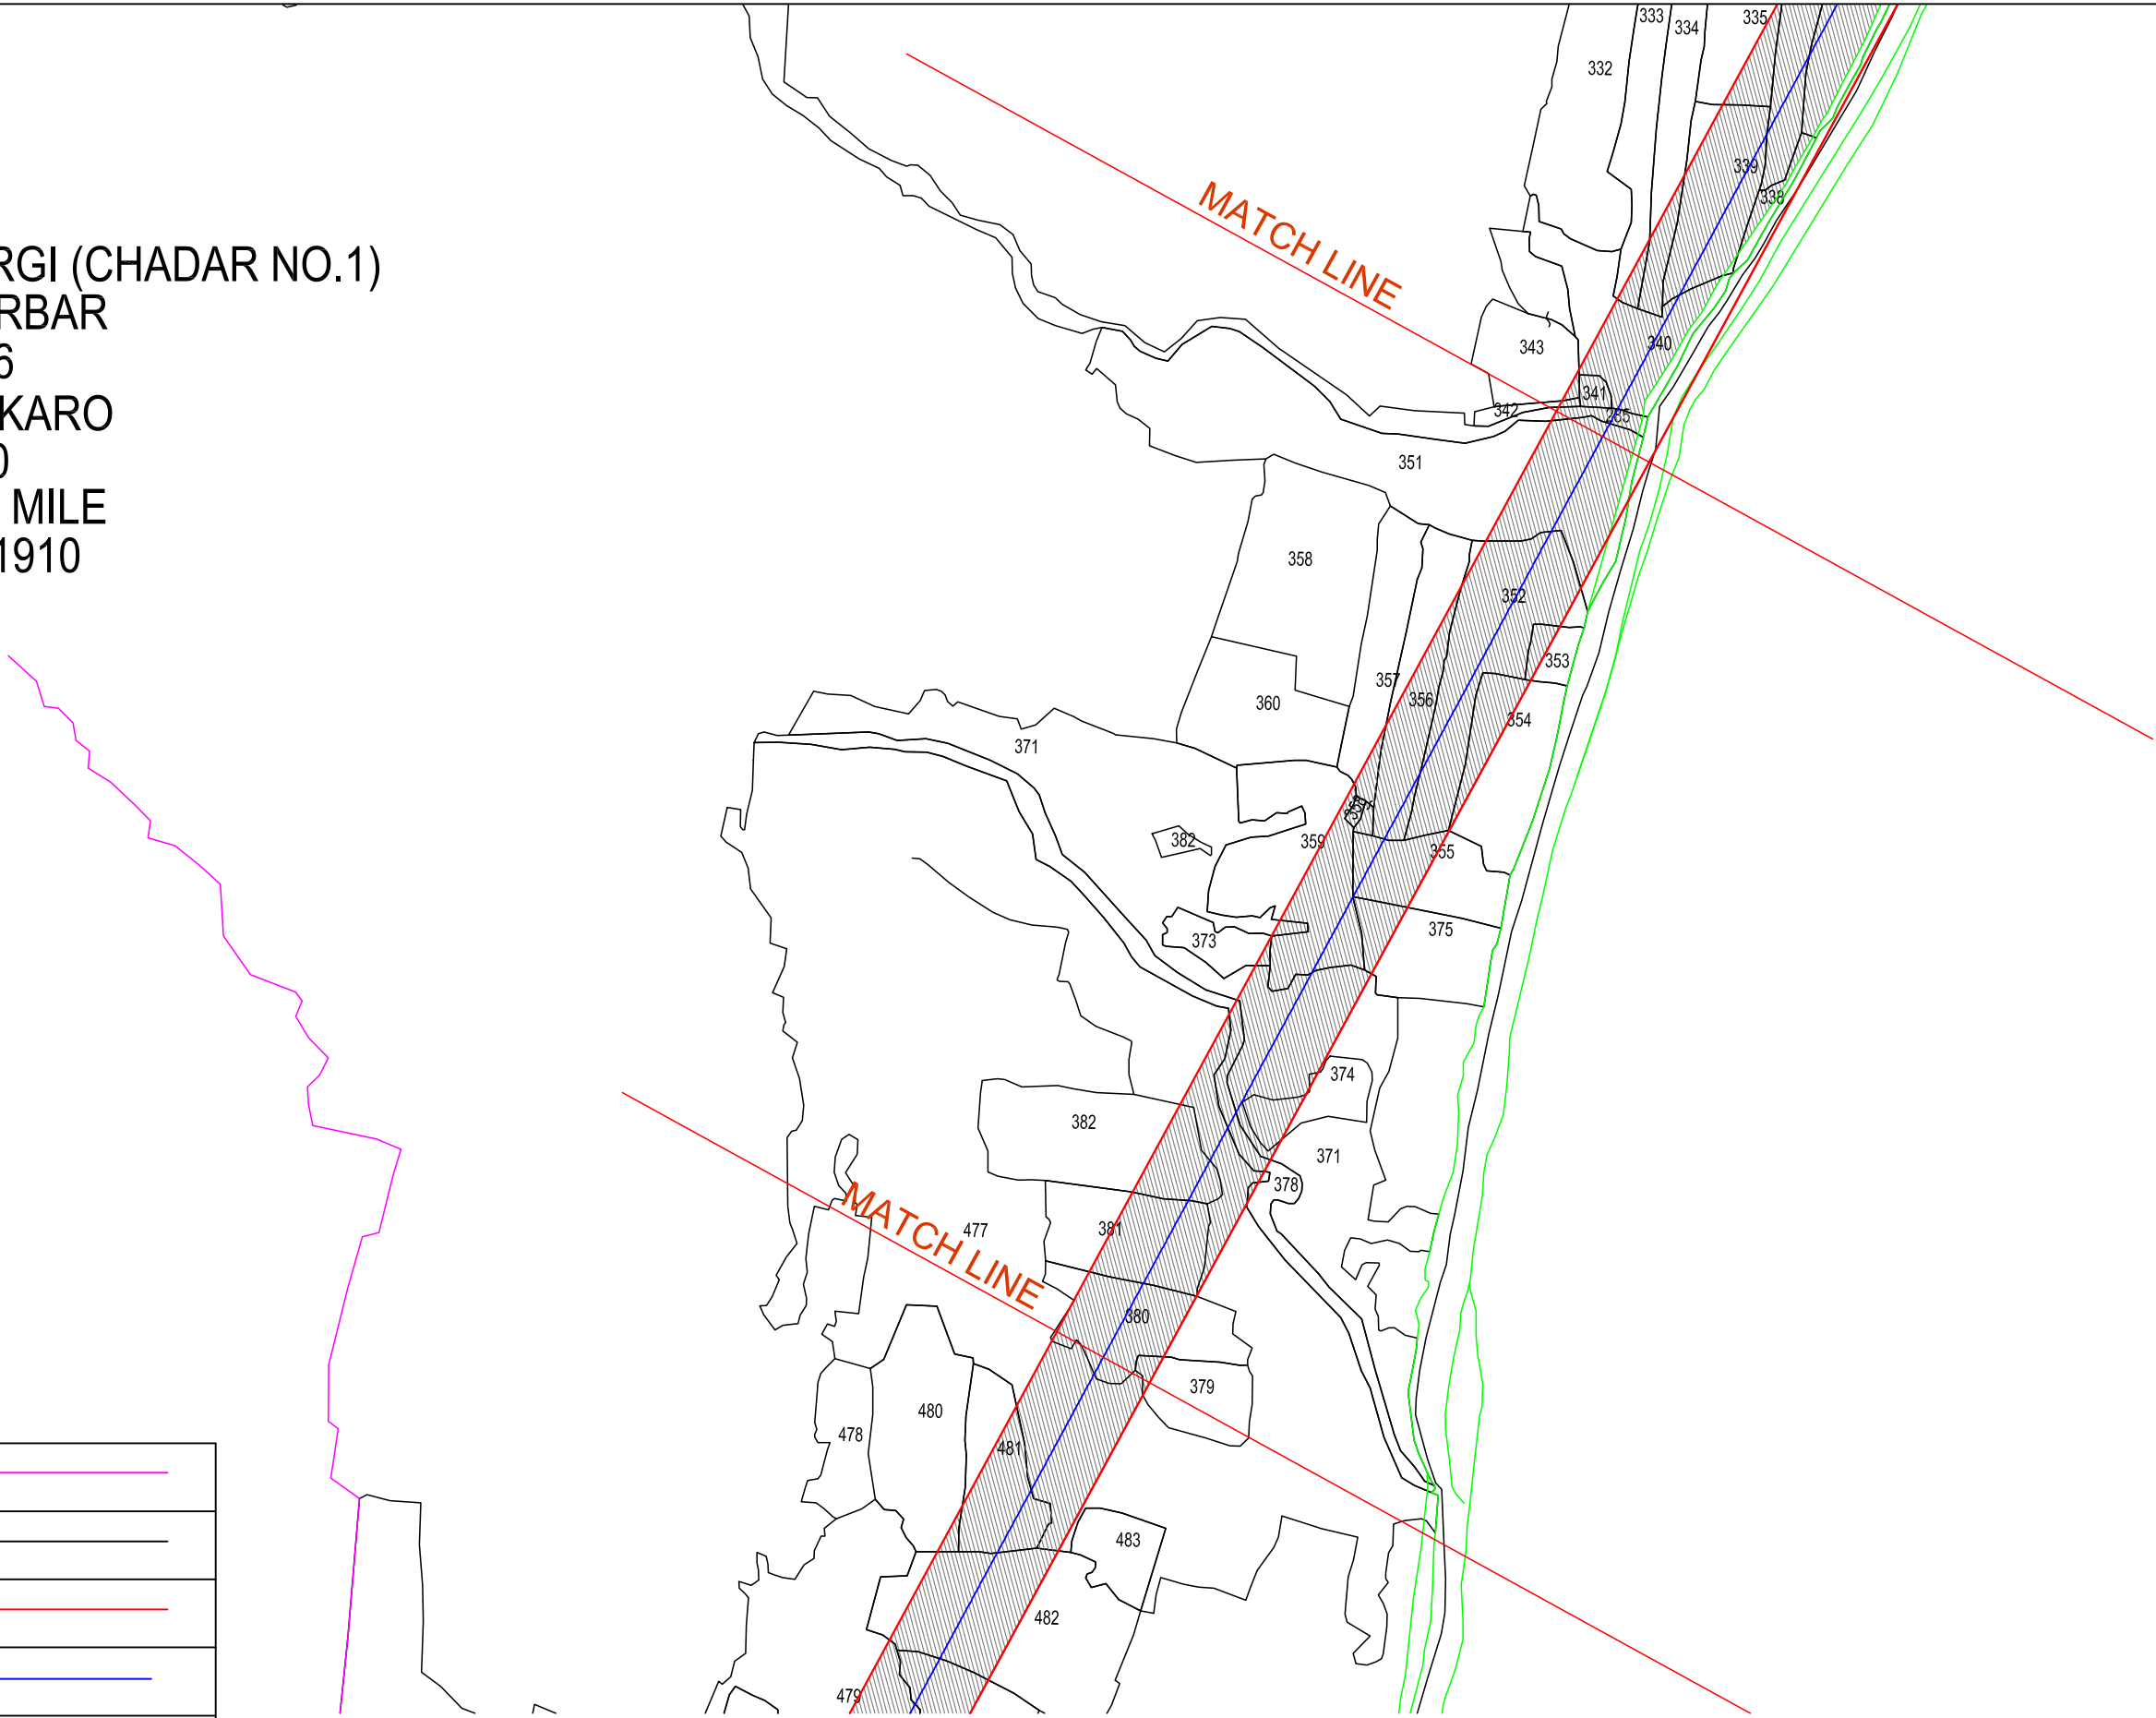

MOUZA : CHARGI (CHADAR NO.1)
THANA : PETARBAR
THANA NO. : 16
DISTRICT : BOKARO
SCALE : 1:3960
OR 16 INCH =1 MILE
YEAR = 1909 -1910

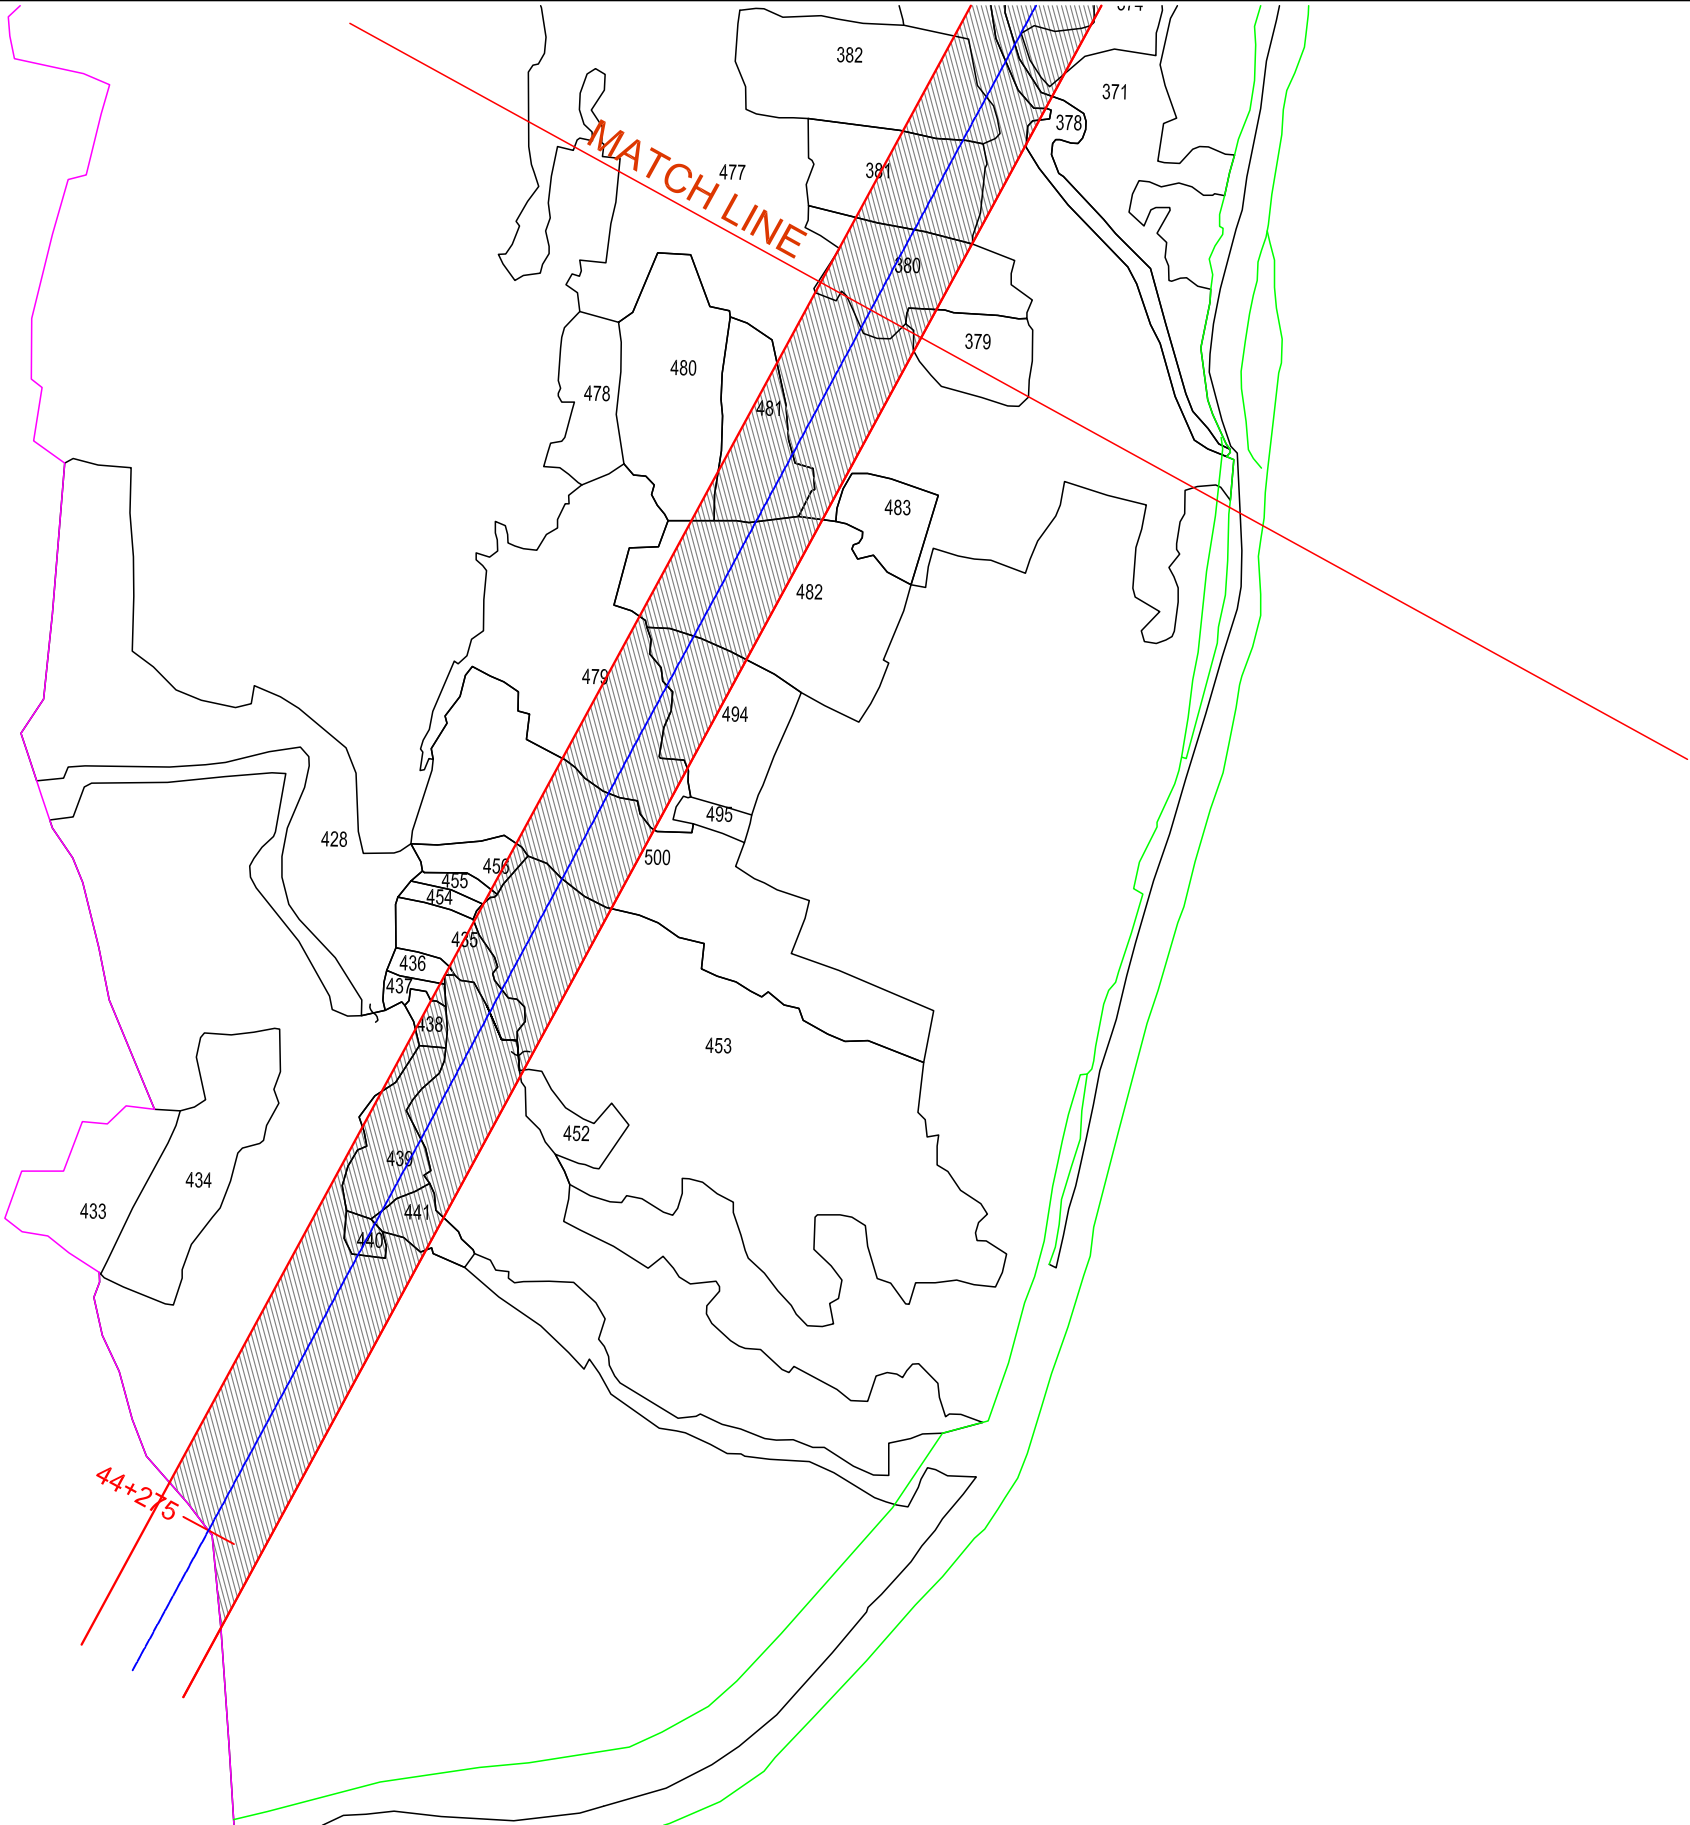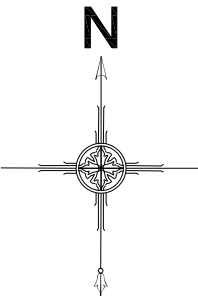

LEGEND :-

MOUZA BOUNDARY	
PLOT BOUNDARY	
PROPOSED ROW	
PROPOSED CENTER LINE	
LAND TO BE ACQUIRED	
EXSITING ROW	

LAND ACQUISITION PLAN FOR PROPOSED ROAD:
NH-320 ,Bokaro (Jaina More) to Gola & Gola to Ormanjhi

DATE
July,2020

PAGE NO:
03/03

R1