


MOUZA : ID (CHADAR NO.1)
 THANA : ANGORA
 THANA NO. : 1
 DISTRICT : RANCHI
 SCALE : 1:3960
 OR 16 INCH =1 MILE
 YEAR = 1932 -1933

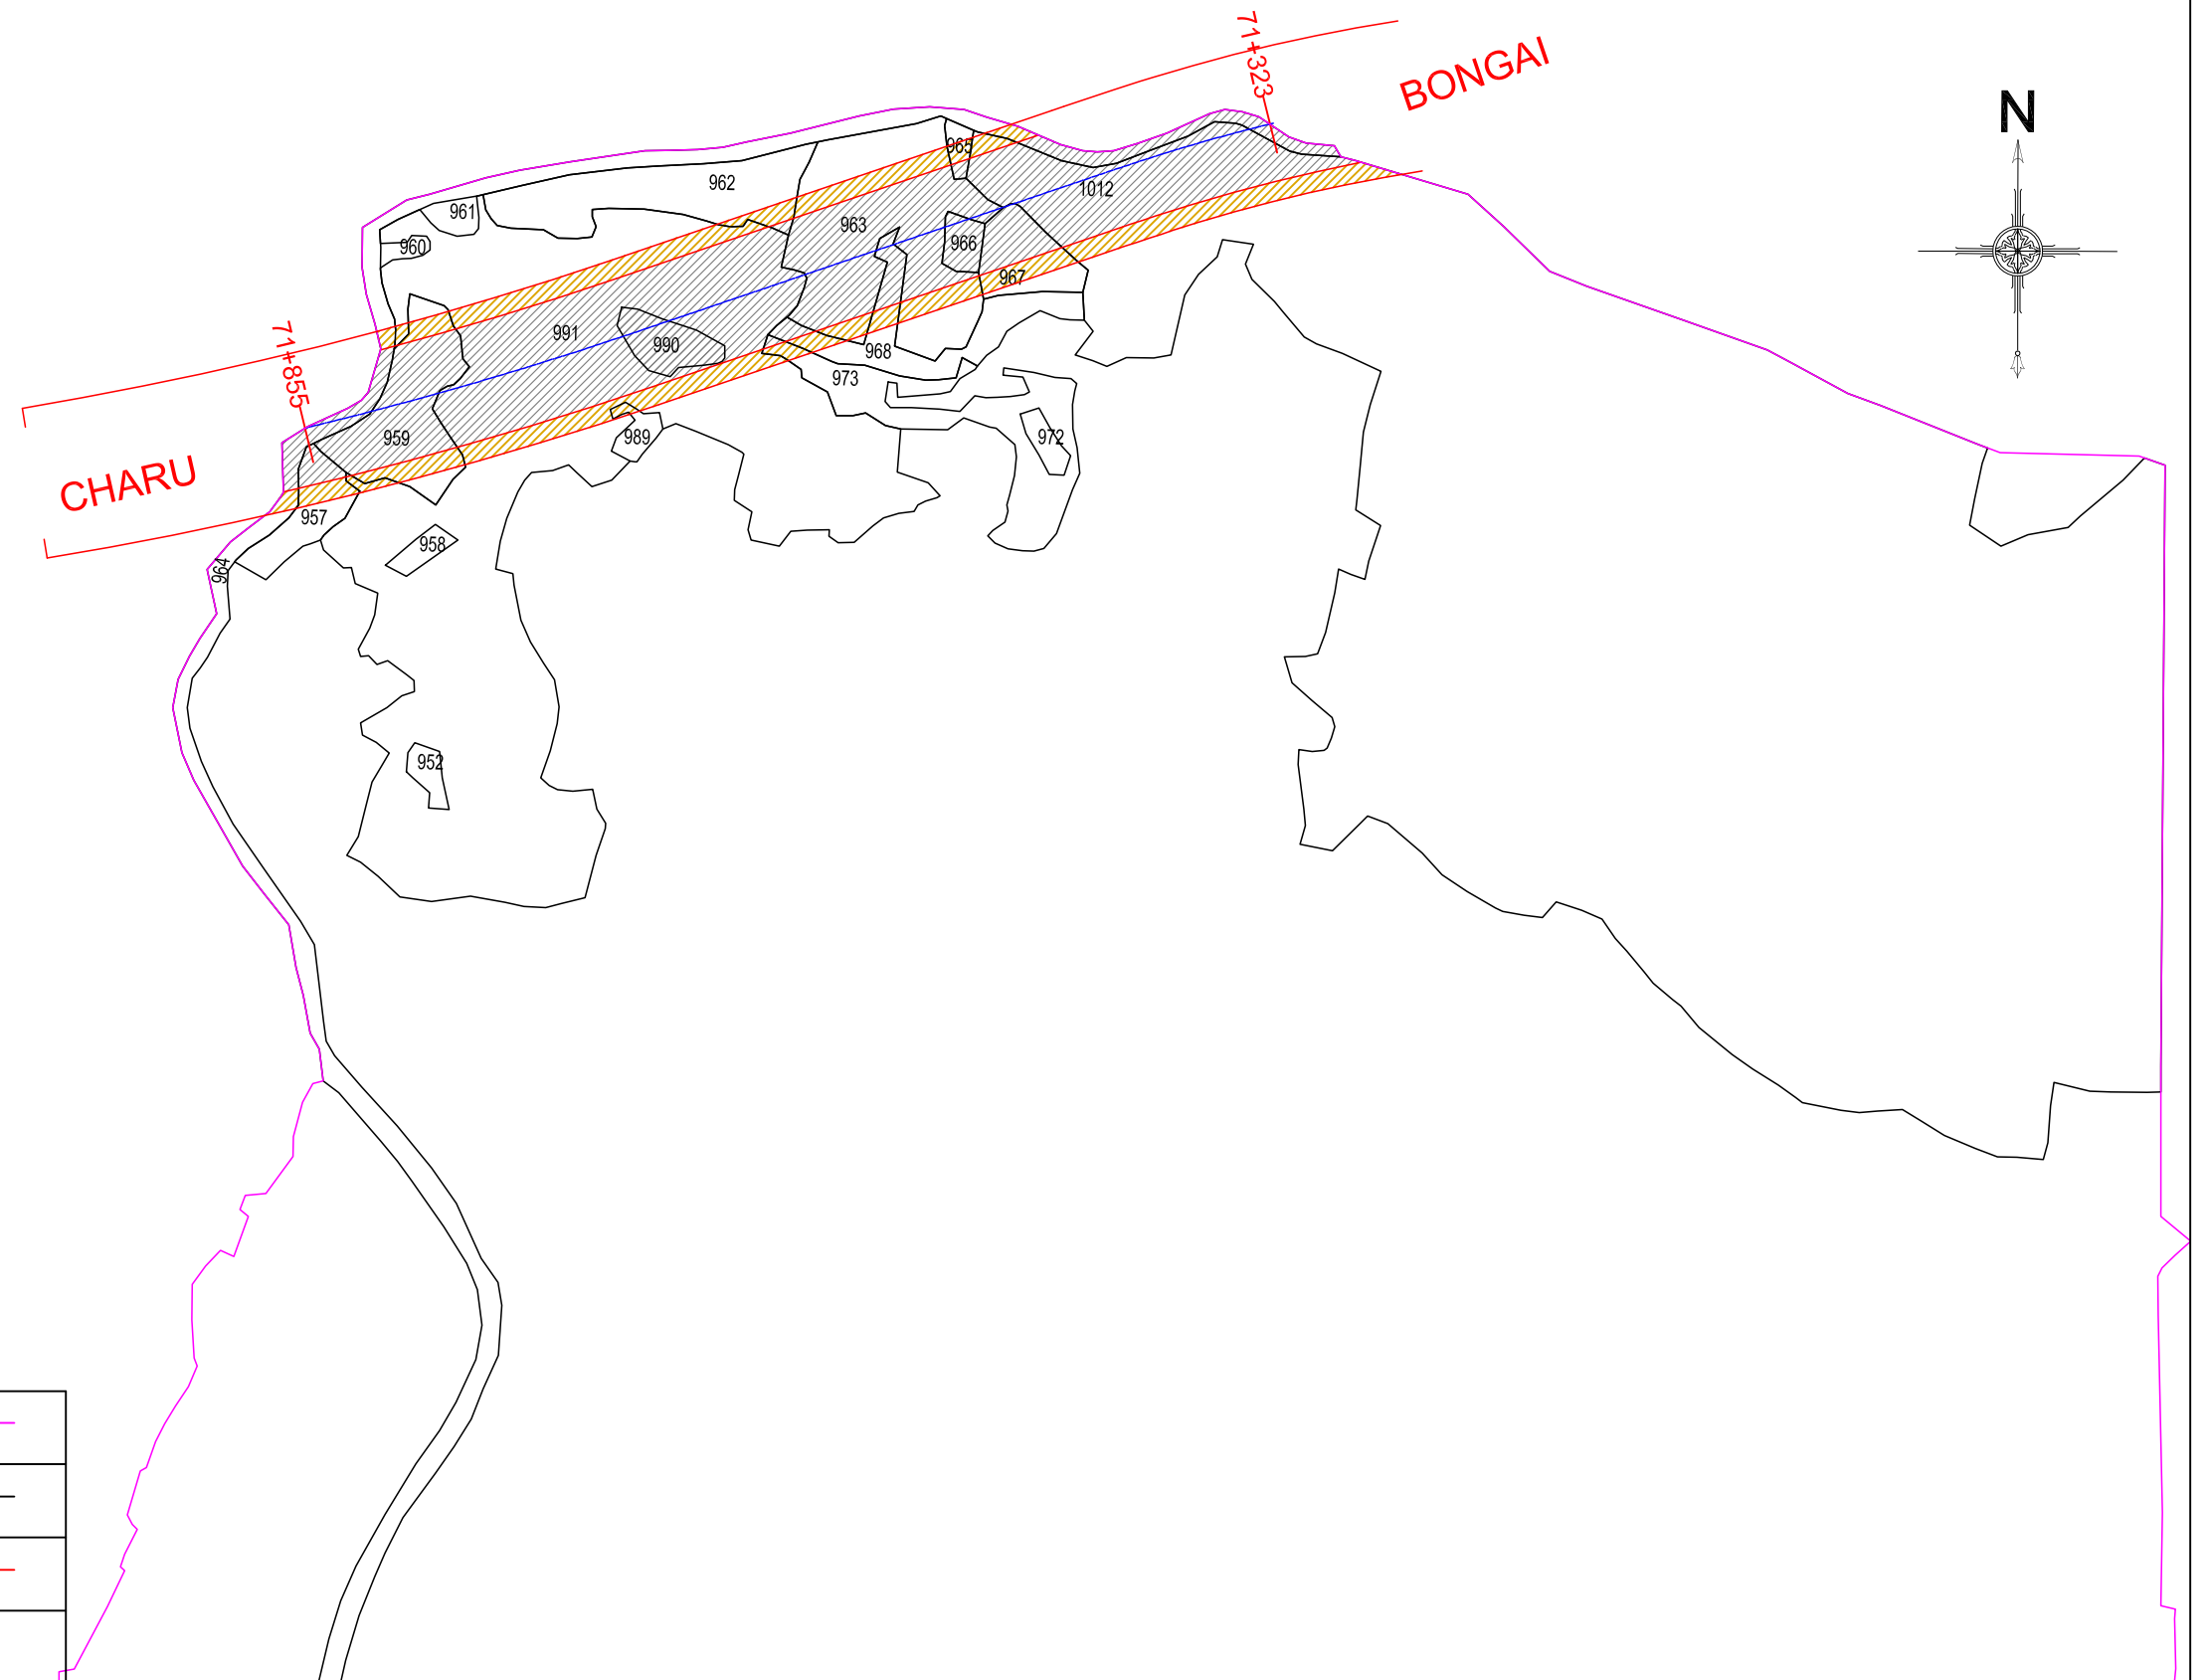

LEGEND :-

MOUZA BOUNDARY	
PLOT BOUNDARY	
PROPOSED ROW	
PROPOSED CENTER LINE	
ACQUIRED LAND	
Additional Land To Be Acquired	
EXSITING ROW	



LAND ACQUISITION PLAN FOR PROPOSED ROAD:
 NH-320B, Gola to Ormanjhi (Additional Land)

DATE
 June,2021

PAGE NO:
 01/01

R2

MOUZA : CHARU (CHADAR NO.3)
 THANA : ORMANJHI
 THANA NO. : 76
 DISTRICT : RANCHI
 SCALE : 1:3960
 OR 16 INCH =1 MILE
 YEAR = 1932 -1933

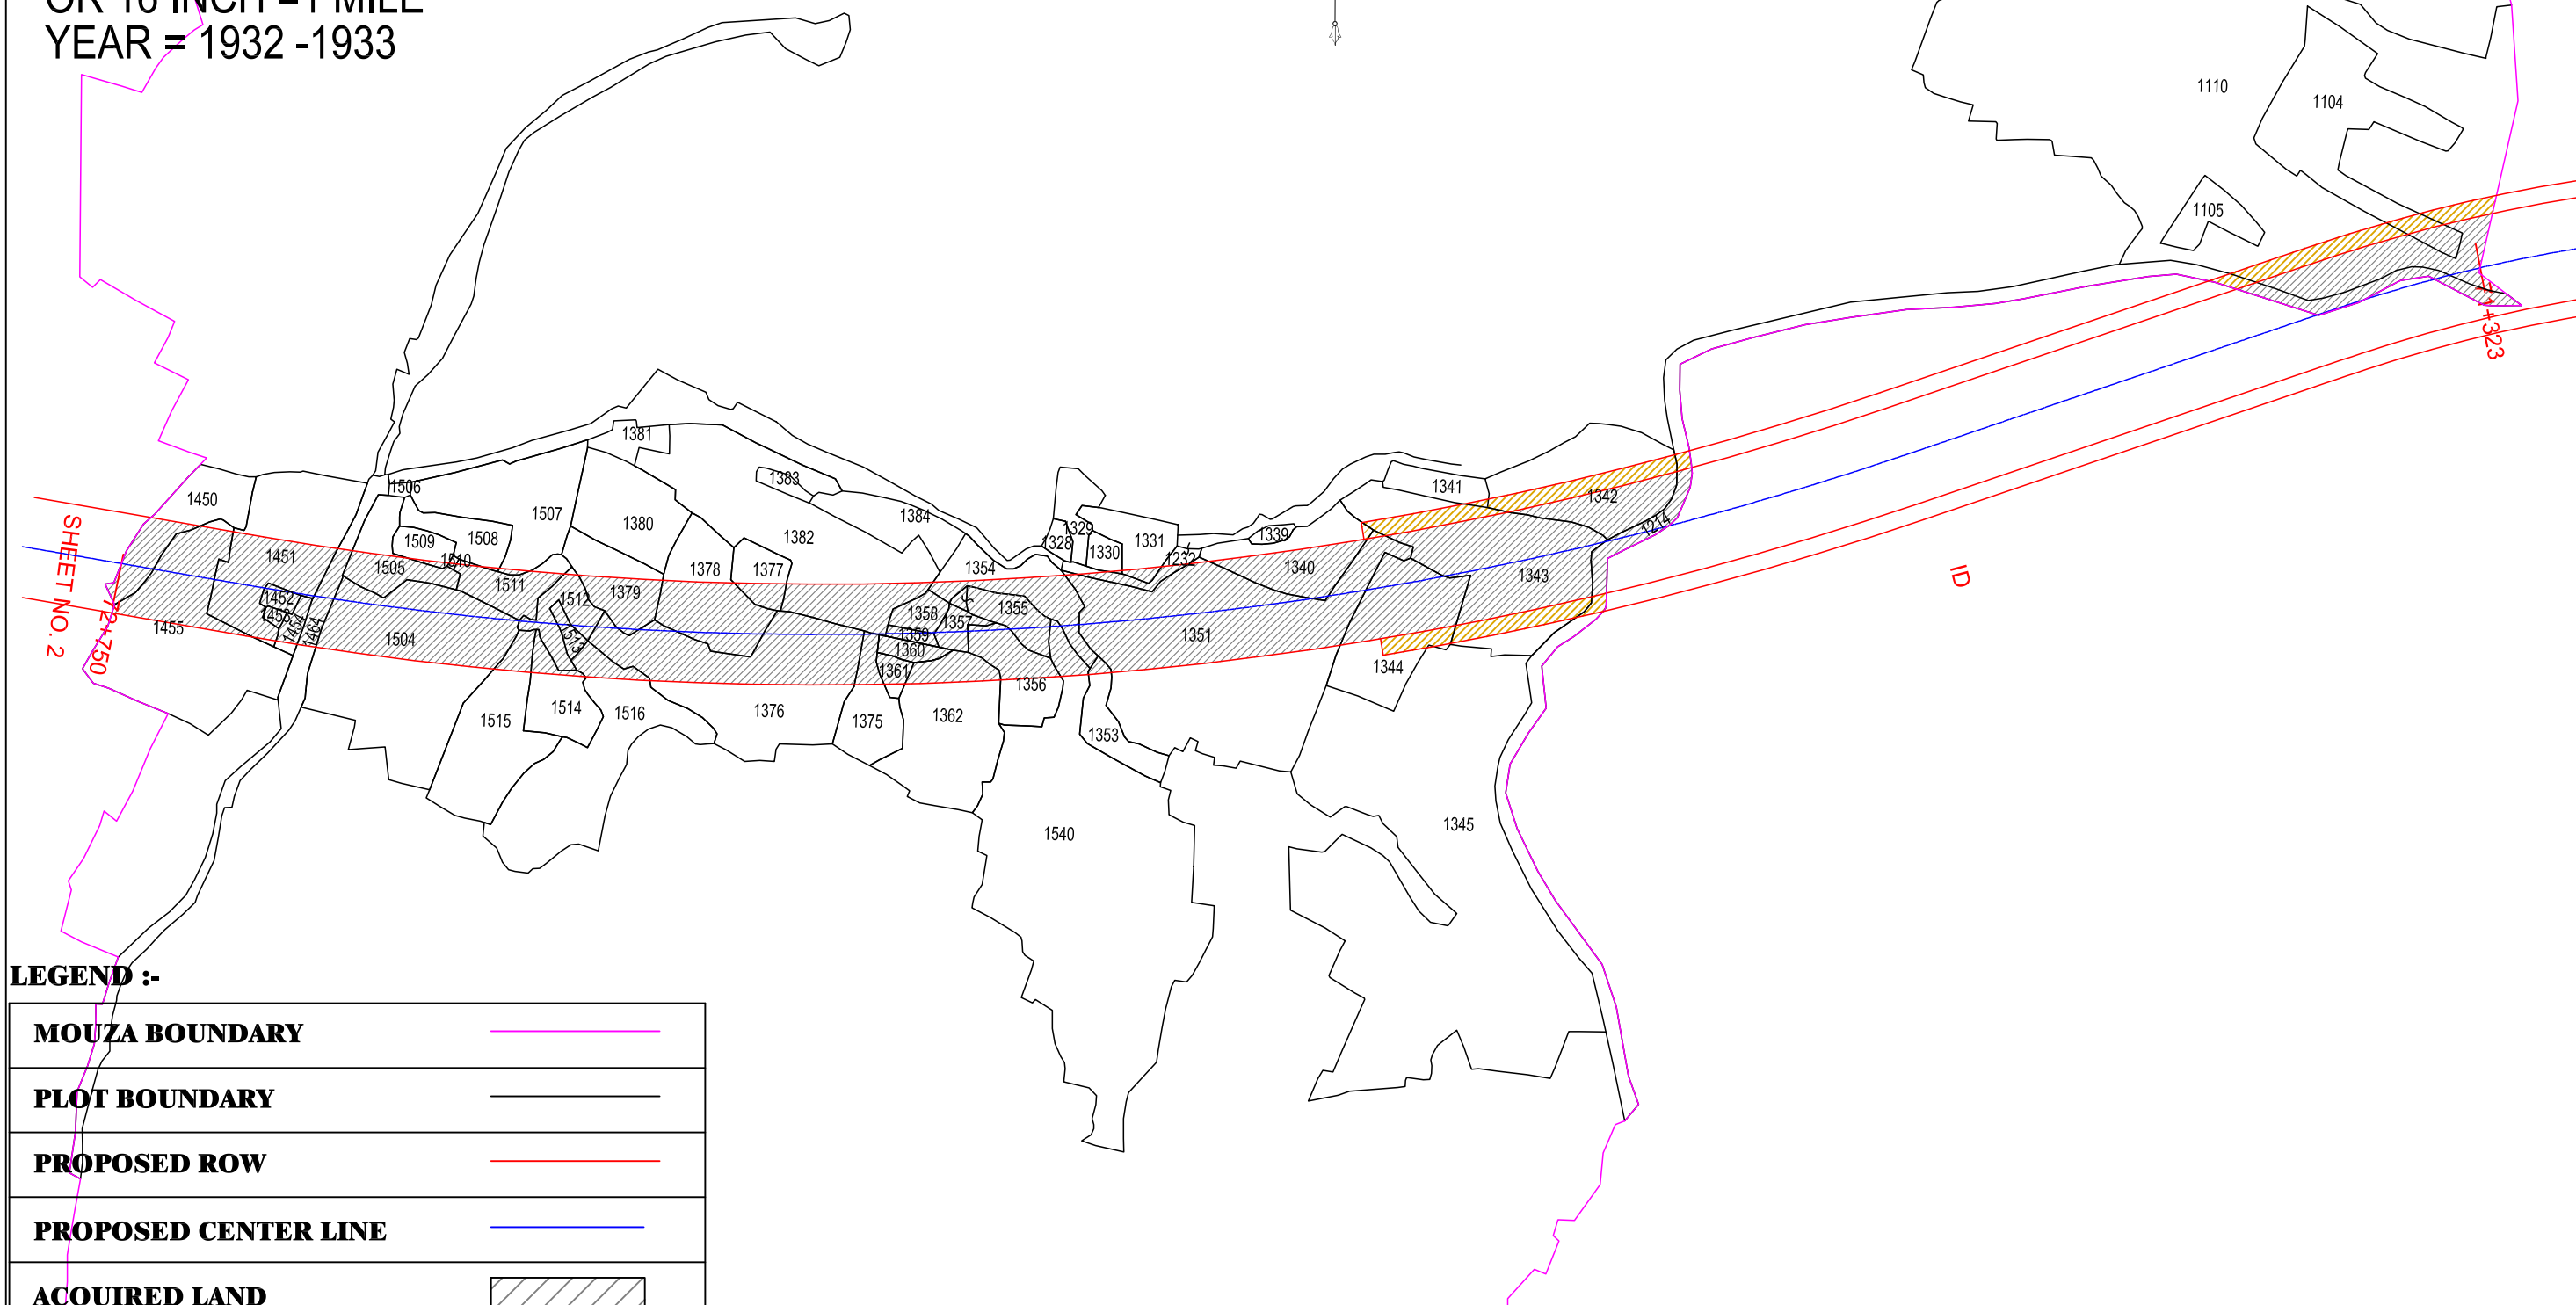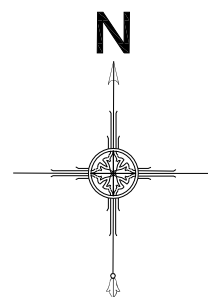

LEGEND :-

MOUZA BOUNDARY	
PLOT BOUNDARY	
PROPOSED ROW	
PROPOSED CENTER LINE	
ACQUIRED LAND	
Additional Land To Be Acquired	
EXSITING ROW	


LAND ACQUISITION PLAN FOR PROPOSED ROAD:
 NH-320B, Gola to Ormanjhi (Additional Land)

DATE
 June,2021

PAGE NO:
 01/01

R2


MOUZA : CHARU (CHADAR NO.2)
THANA : ORMANJHI
THANA NO. : 76
DISTRICT : RANCHI
SCALE : 1:3960
OR 16 INCH =1 MILE
YEAR = 1932 -1933

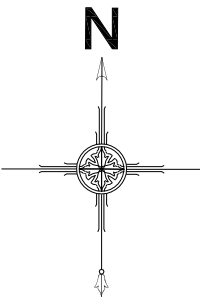

LEGEND :-

MOUZA BOUNDARY	
PLOT BOUNDARY	
PROPOSED ROW	
PROPOSED CENTER LINE	
LAND TO BE ACQUIRED	
EXSITING ROW	


MOUZA : HETHNAGRU
THANA : ORMANJHI
THANA NO. : 77
DISTRICT : RANCHI
SCALE : 1:3960
OR 16 INCH =1 MILE
YEAR = 1932 -1933

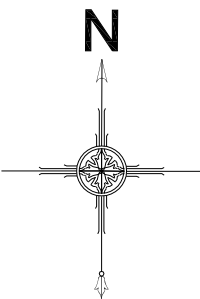

LEGEND :-

MOUZA BOUNDARY	
PLOT BOUNDARY	
PROPOSED ROW	
PROPOSED CENTER LINE	
LAND TO BE ACQUIRED	
EXSITING ROW	



MOUZA : UPARNAGRU
THANA : ORMANJHI
THANA NO. : 78
DISTRICT : RANCHI
SCALE : 1:3960
OR 16 INCH =1 MILE
YEAR = 1932 -1933

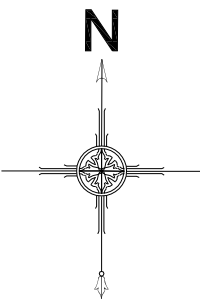

LEGEND :-

MOUZA BOUNDARY	
PLOT BOUNDARY	
PROPOSED ROW	
PROPOSED CENTER LINE	
LAND TO BE ACQUIRED	
EXSITING ROW	



MOUZA : BANLOTWA (CHADAR NO. 2)
THANA : ORMANJHI
THANA NO. : 74
DISTRICT : RANCHI
SCALE : 1:3960
OR 16 INCH =1 MILE
YEAR = 1932 -1933

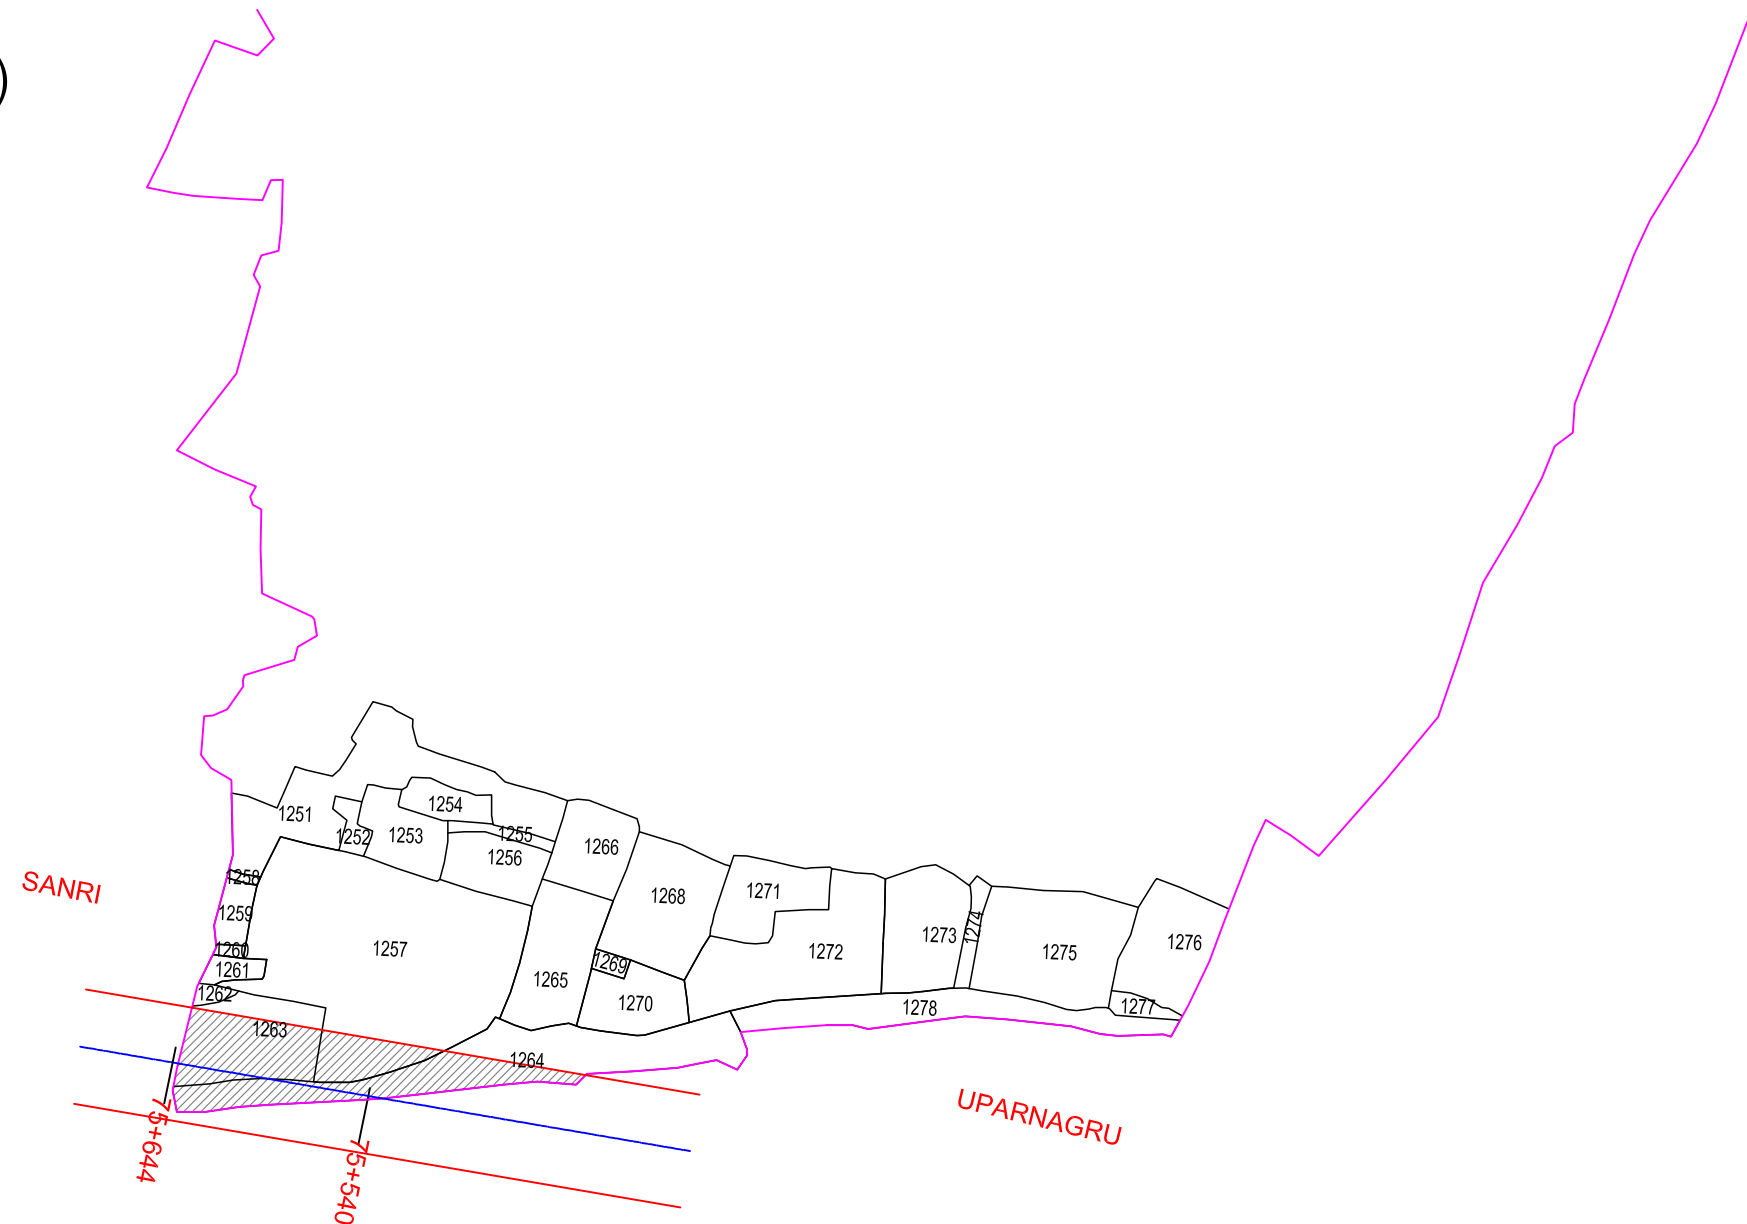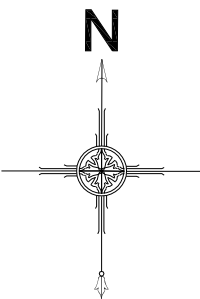

LEGEND :-

MOUZA BOUNDARY	
PLOT BOUNDARY	
PROPOSED ROW	
PROPOSED CENTER LINE	
LAND TO BE ACQUIRED	
EXSITING ROW	



MOUZA : SANRI
THANA : ORMANJHI
THANA NO. : 82
DISTRICT : RANCHI
SCALE : 1:3960
OR 16 INCH =1 MILE
YEAR = 1932 -1933

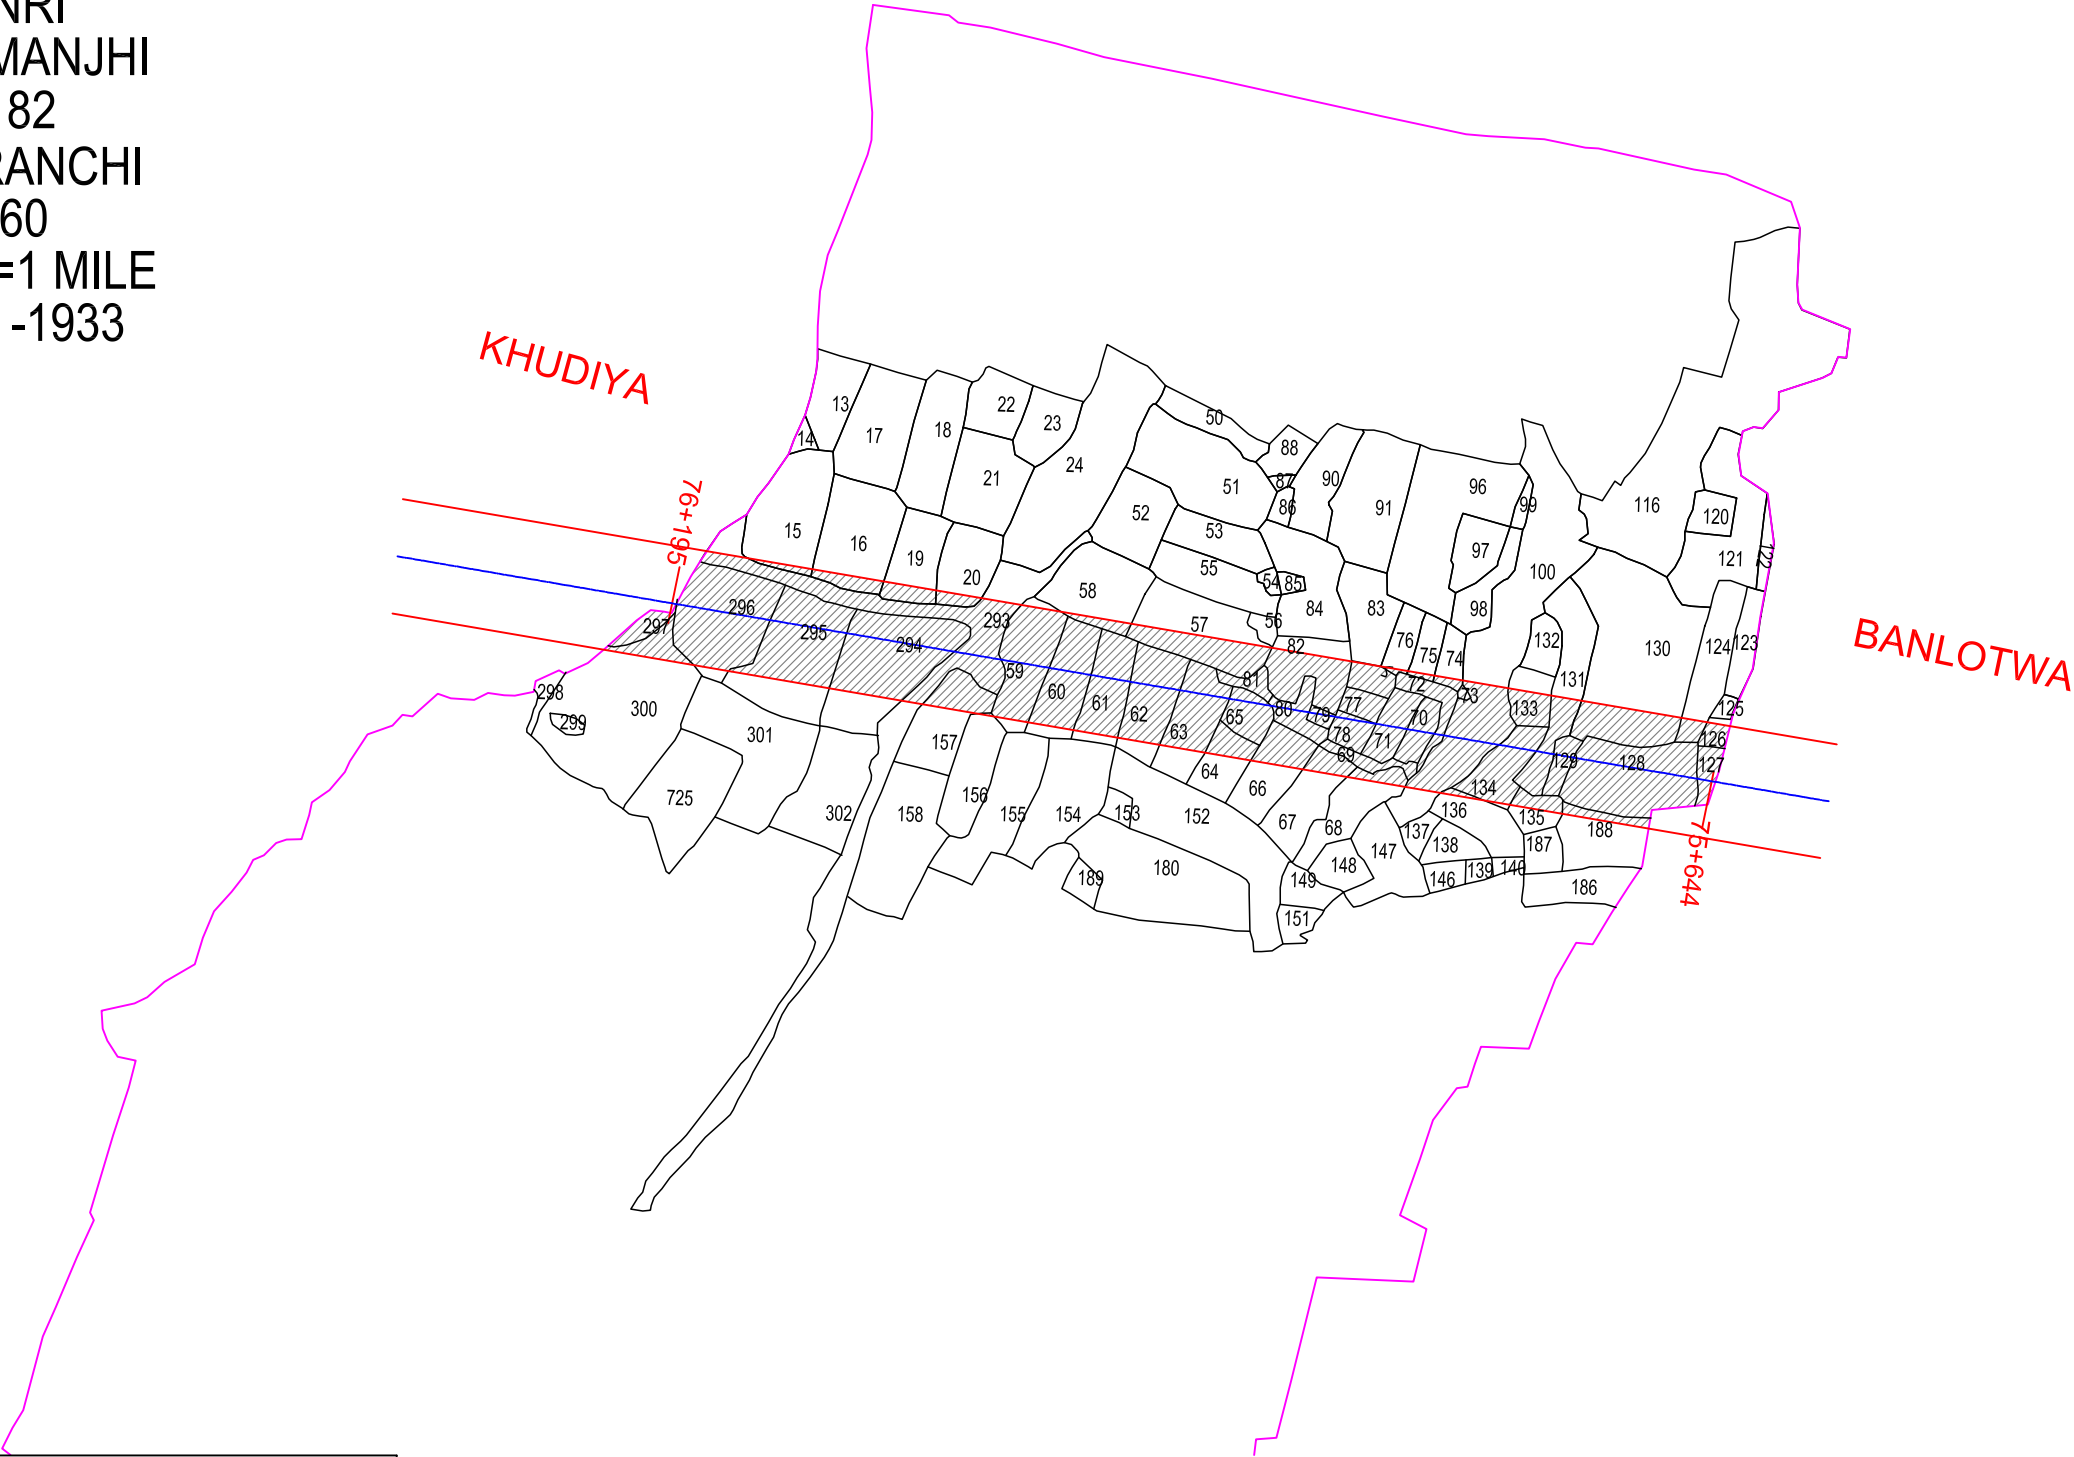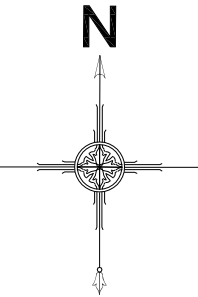

LEGEND :-

MOUZA BOUNDARY	
PLOT BOUNDARY	
PROPOSED ROW	
PROPOSED CENTER LINE	
LAND TO BE ACQUIRED	
EXSITING ROW	



MOUZA : KHUDIYA
THANA : ORMANJHI
THANA NO. : 83
DISTRICT : RANCHI
SCALE : 1:3960
OR 16 INCH =1 MILE
YEAR = 1931 -1932

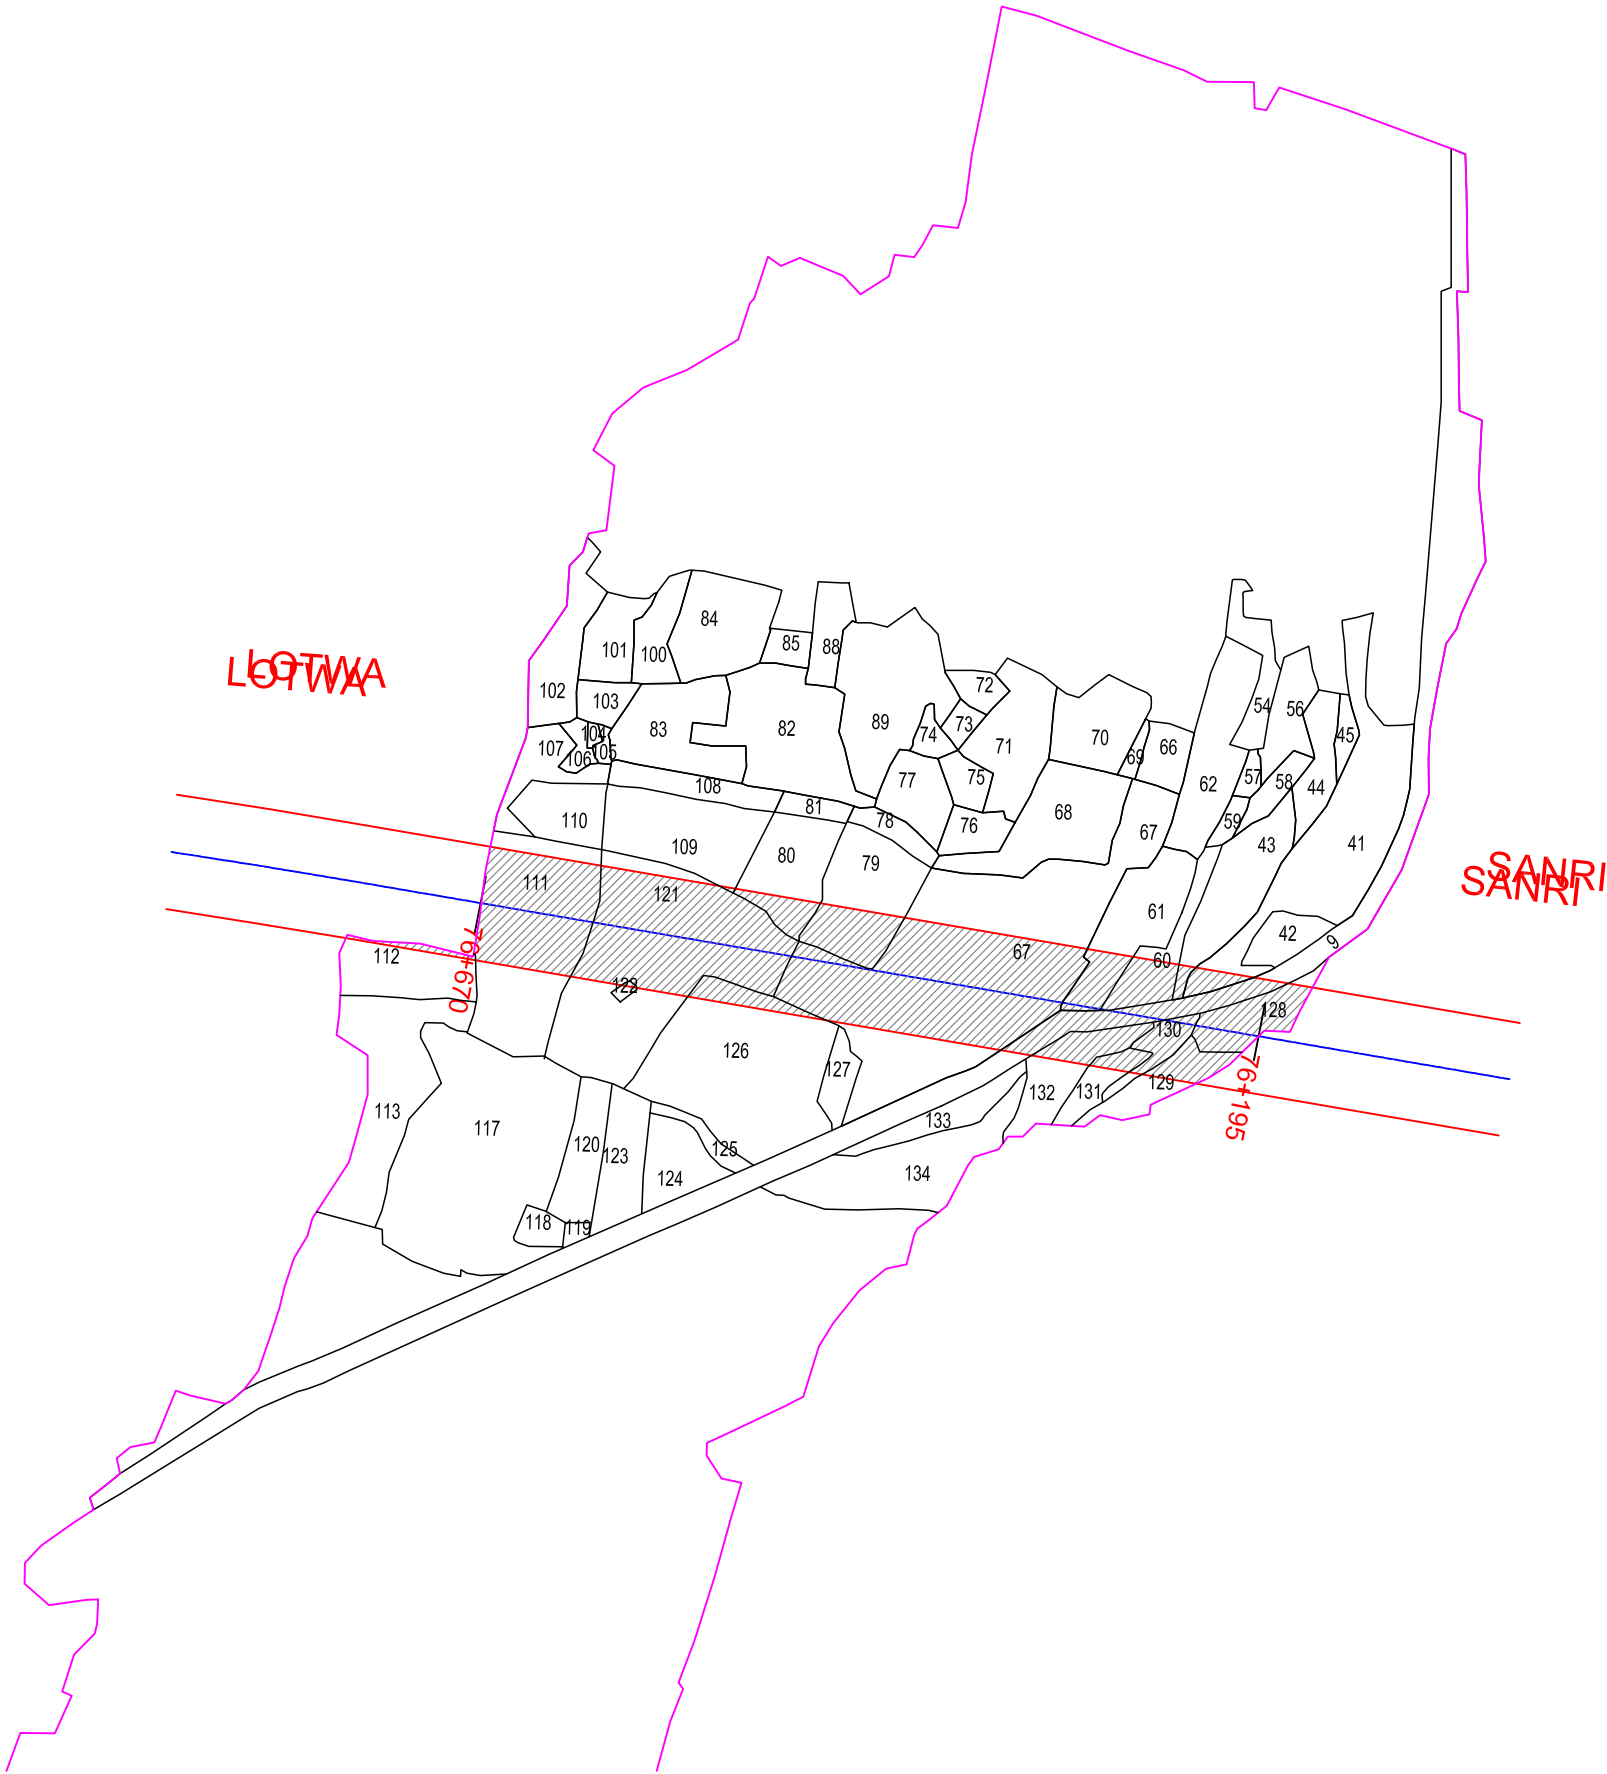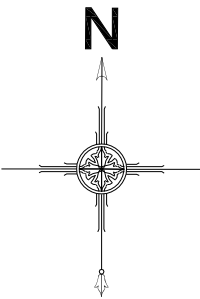

LEGEND :-

MOUZA BOUNDARY	
PLOT BOUNDARY	
PROPOSED ROW	
PROPOSED CENTER LINE	
LAND TO BE ACQUIRED	
EXSITING ROW	


MOUZA : LOTWA
THANA : ORMANJHI
THANA NO. : 84
DISTRICT : RANCHI
SCALE : 1:3960
OR 16 INCH =1 MILE
YEAR = 1932 -1933

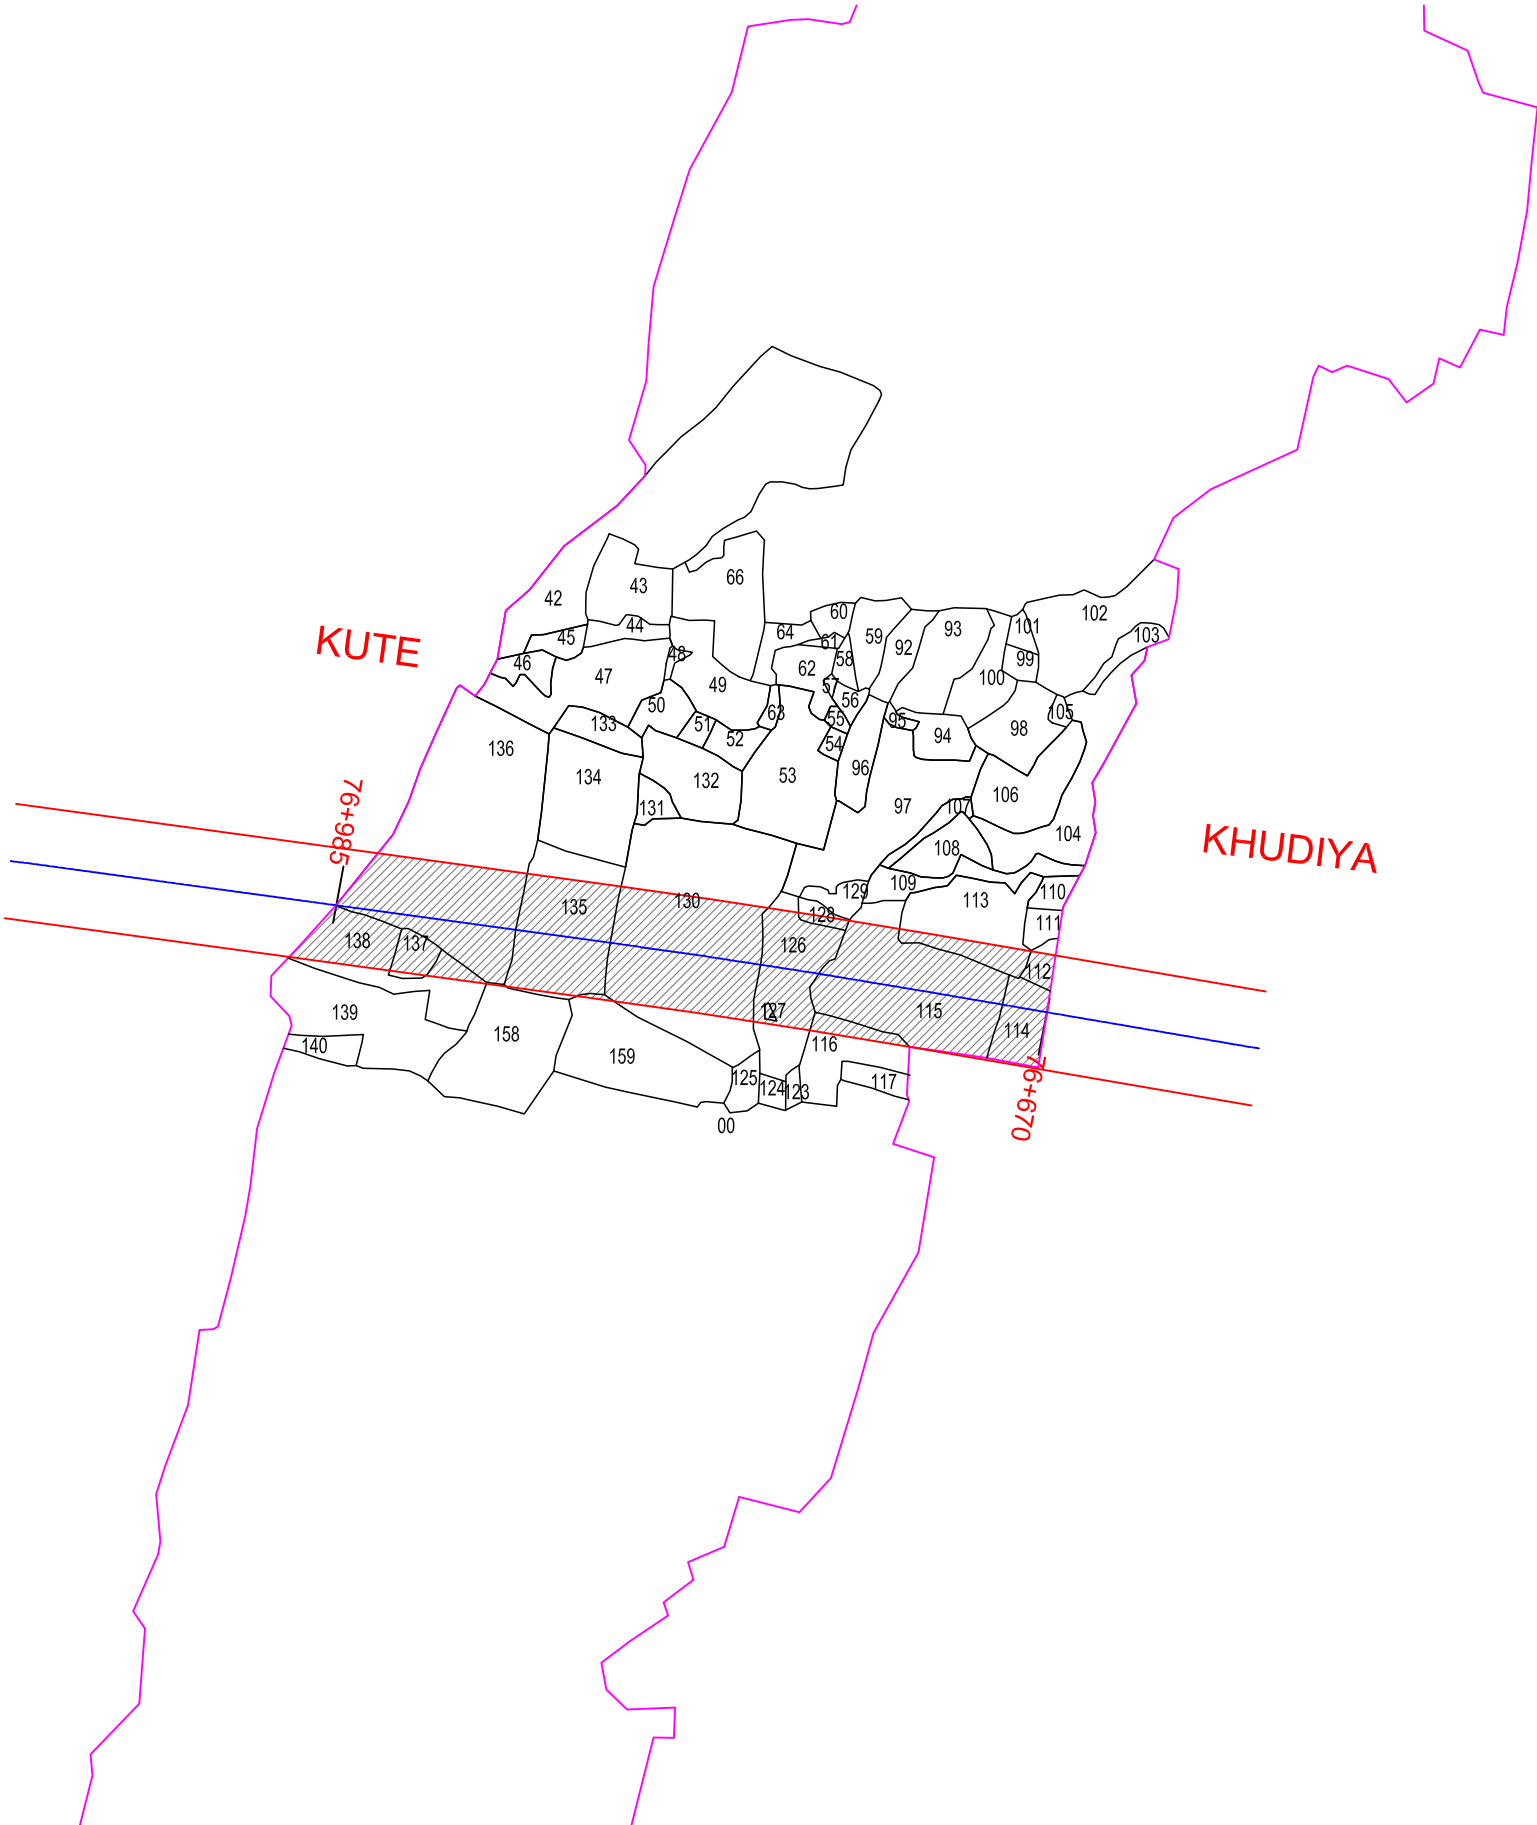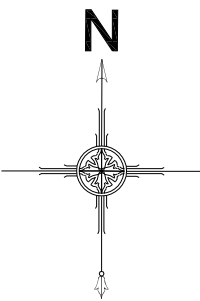

LEGEND :-

MOUZA BOUNDARY	
PLOT BOUNDARY	
PROPOSED ROW	
PROPOSED CENTER LINE	
LAND TO BE ACQUIRED	
EXSITING ROW	



MOUZA : KUTE (CHADAR NO. 2)
THANA : ORMANJHI
THANA NO. : 85
DISTRICT : RANCHI
SCALE : 1:3960
OR 16 INCH =1 MILE
YEAR = 1932 -1933

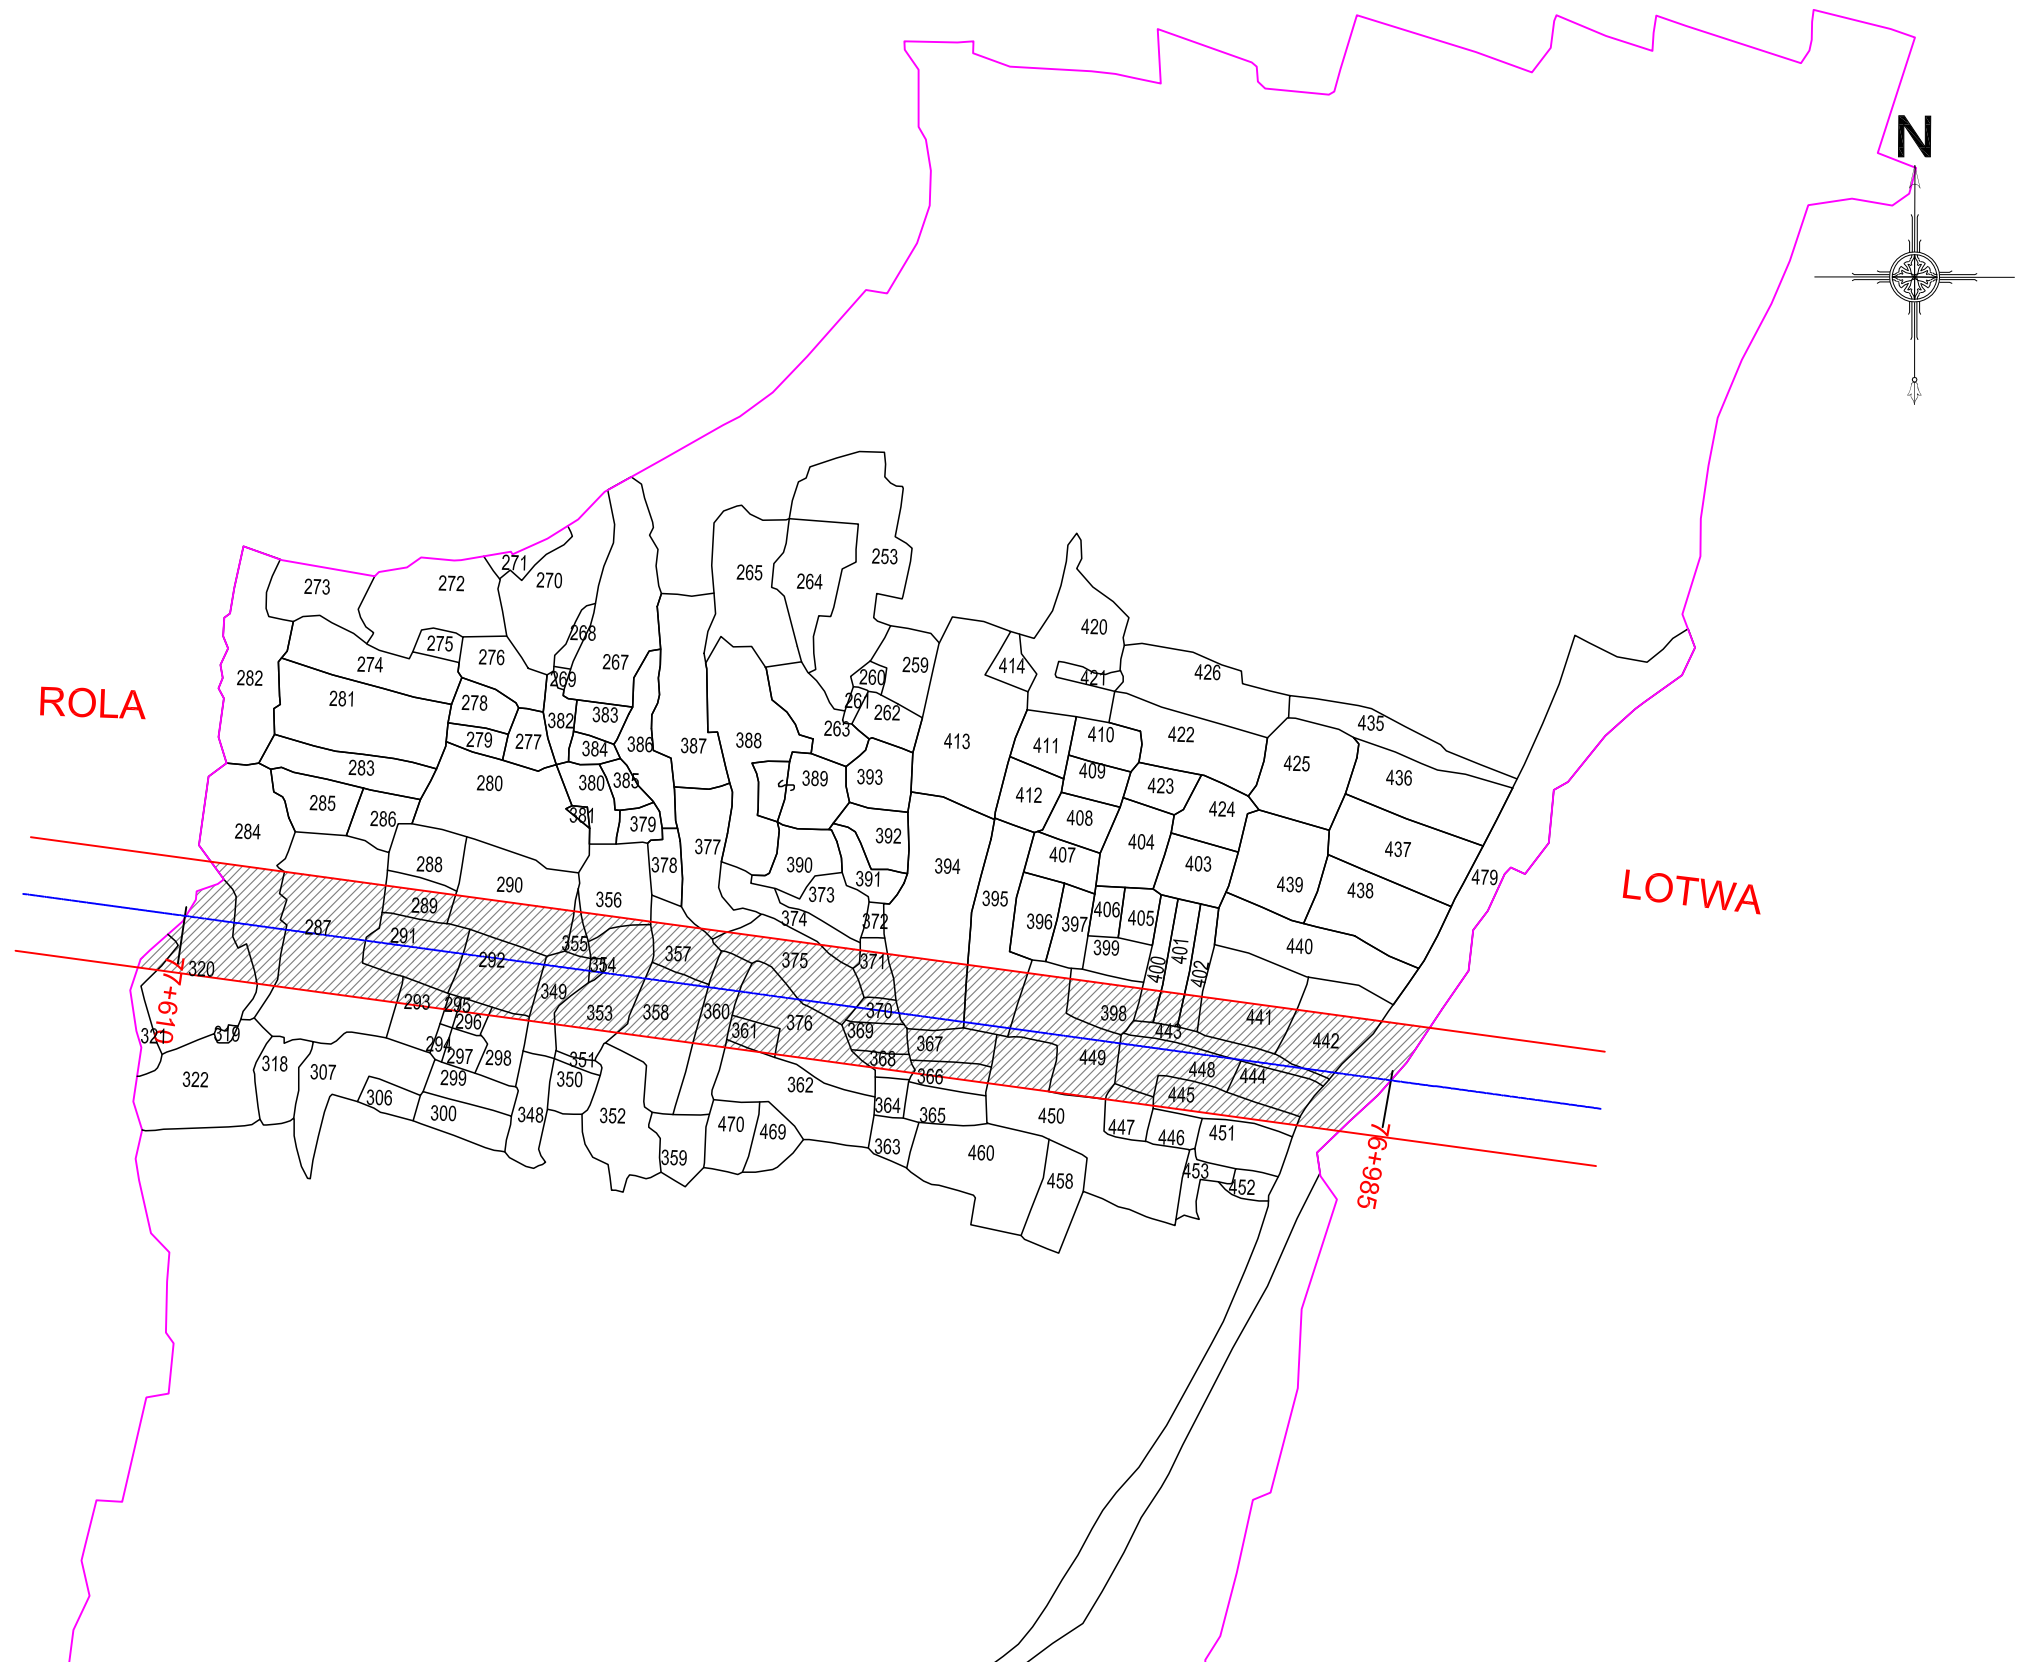

LEGEND :-

MOUZA BOUNDARY	
PLOT BOUNDARY	
PROPOSED ROW	
PROPOSED CENTER LINE	
LAND TO BE ACQUIRED	
EXSITING ROW	


MOUZA : ROLA
THANA : ORMANJHI
THANA NO. : 68
DISTRICT : RANCHI
SCALE : 1:3960
OR 16 INCH =1 MILE
YEAR = 1932 -1933

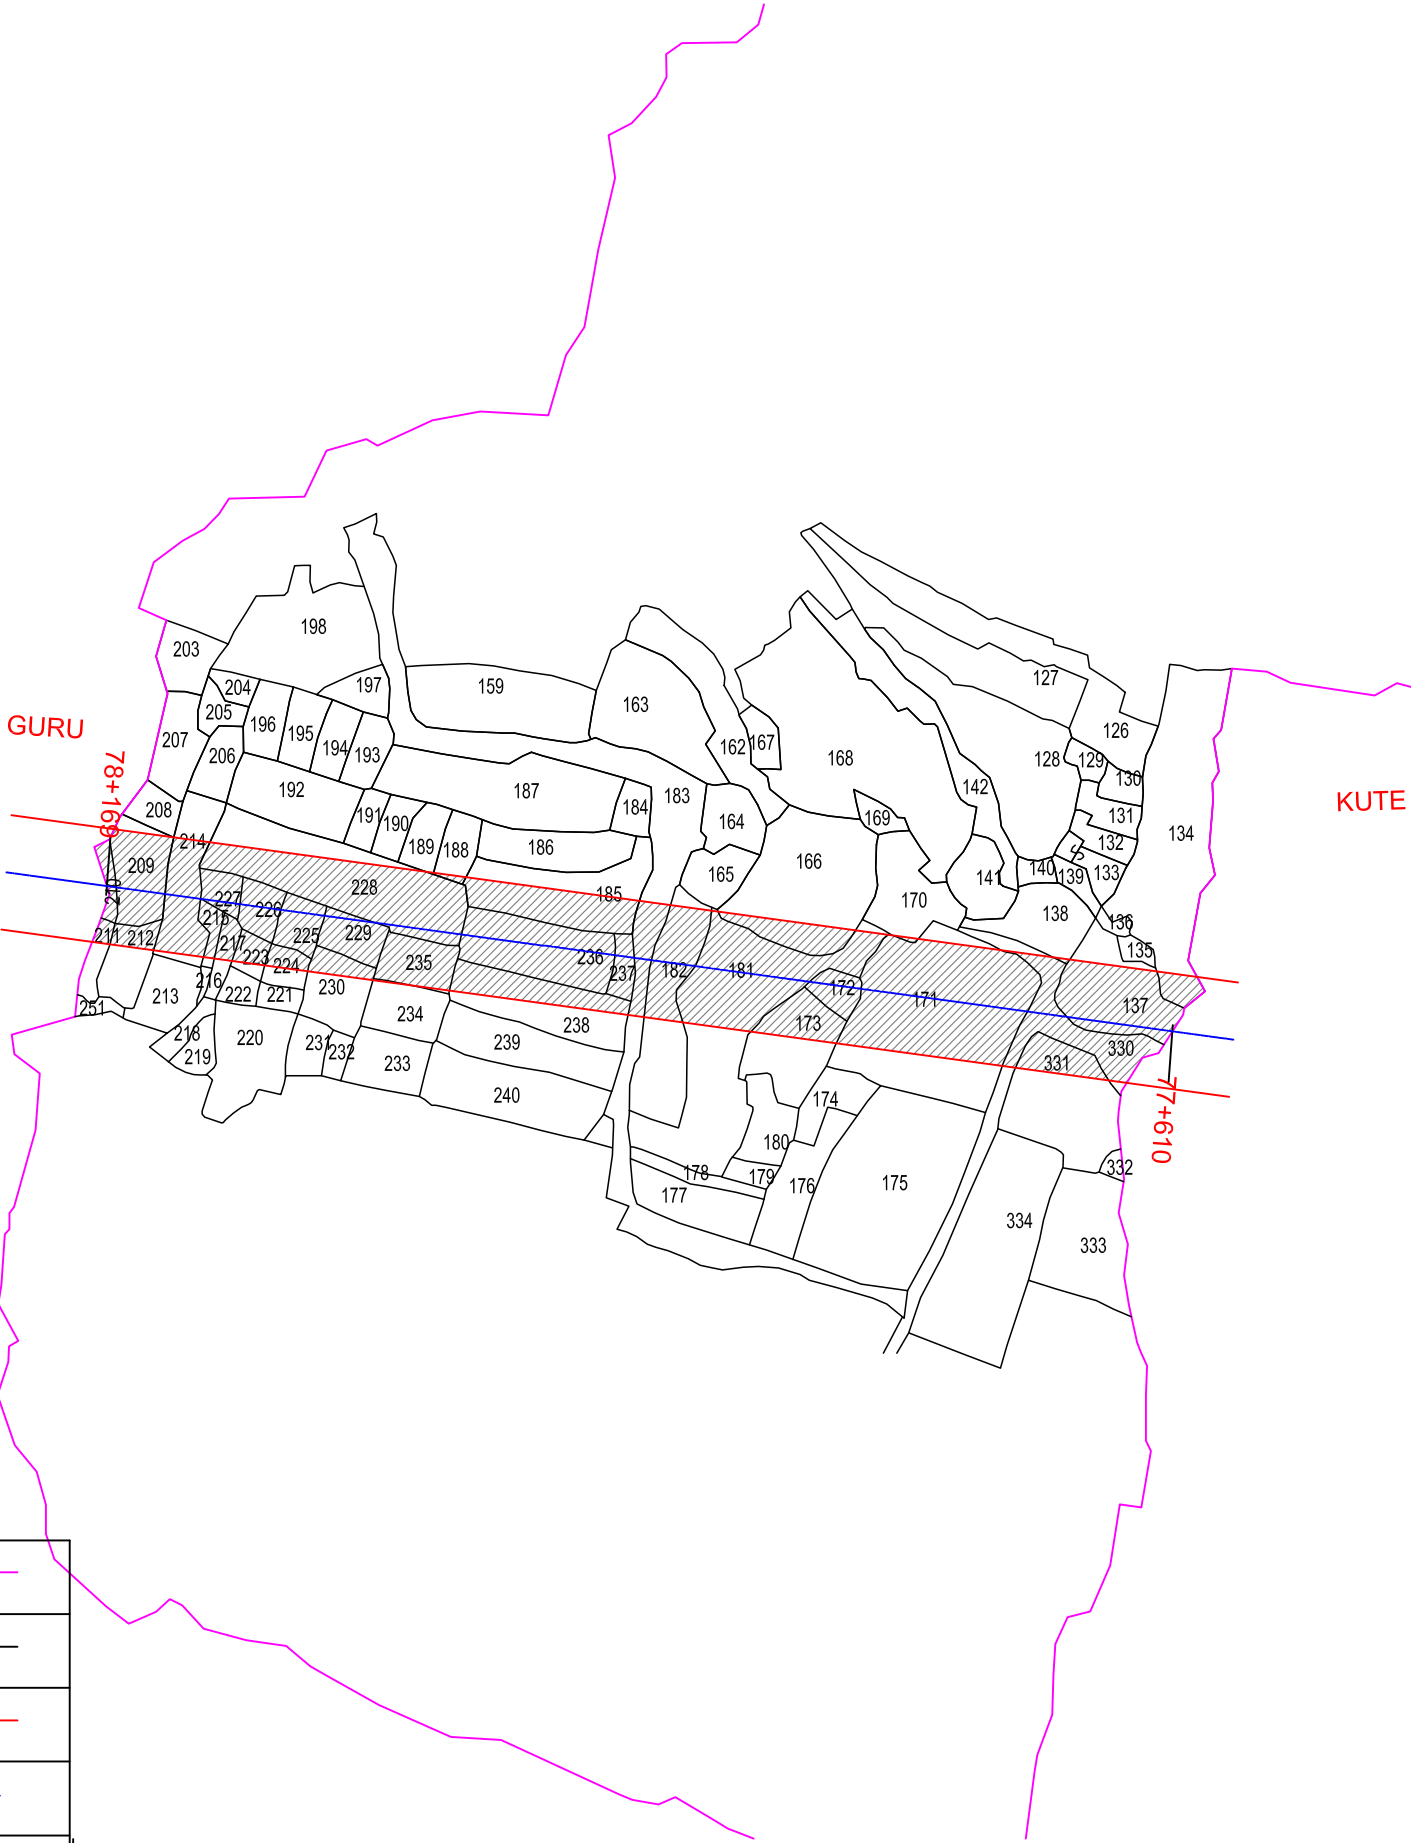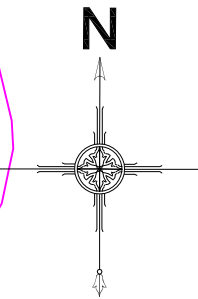

LEGEND :-

MOUZA BOUNDARY	
PLOT BOUNDARY	
PROPOSED ROW	
PROPOSED CENTER LINE	
LAND TO BE ACQUIRED	
EXSITING ROW	

MOUZA : GURU
 THANA : ORMANJHI
 THANA NO. : 67
 DISTRICT : RANCHI
 SCALE : 1:3960
 OR 16 INCH =1 MILE
 YEAR = 1932 -1933

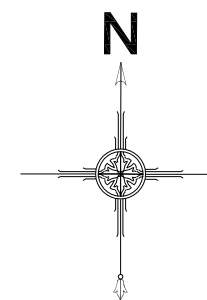

LEGEND :-

MOUZA BOUNDARY	
PLOT BOUNDARY	
PROPOSED ROW	
PROPOSED CENTER LINE	
LAND TO BE ACQUIRED	
EXSITING ROW	


LAND ACQUISITION PLAN FOR PROPOSED ROAD:
 NH-320, Bokaro (Jaina More) to Gola & Gola to Ormanjhi

DATE
 Sept,2021

PAGE NO:
 01/01

R2

MOUZA : KURUM
THANA : ORMANJHI
THANA NO. : 50
DISTRICT : RANCHI
SCALE : 1:3960
OR 16 INCH =1 MILE
YEAR = 1932 -1933

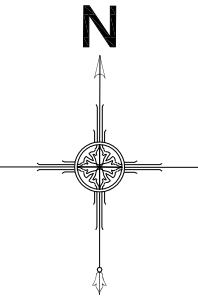

CHETANBARI

GURU


79+360

79+040

LEGEND :-

MOUZA BOUNDARY	
PLOT BOUNDARY	
PROPOSED ROW	
PROPOSED CENTER LINE	
LAND TO BE ACQUIRED	
EXSITING ROW	


MOUZA : CHETANBARI
THANA : ORMANJHI
THANA NO. : 66
DISTRICT : RANCHI
SCALE : 1:3960
OR 16 INCH =1 MILE
YEAR = 1932 -1933

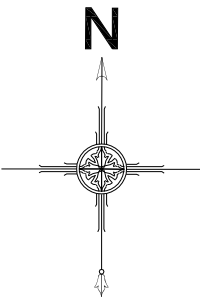

LEGEND :-

MOUZA BOUNDARY	
PLOT BOUNDARY	
PROPOSED ROW	
PROPOSED CENTER LINE	
LAND TO BE ACQUIRED	
EXSITING ROW	

MOUZA : KOALU
THANA : ORMANJHI
THANA NO. : 65
DISTRICT : RANCHI
SCALE : 1:3960
OR 16 INCH =1 MILE
YEAR = 1932 -1933

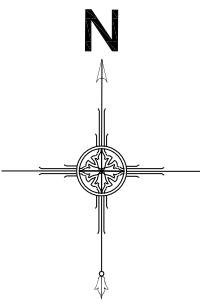

LEGEND :-

MOUZA BOUNDARY	
PLOT BOUNDARY	
PROPOSED ROW	
PROPOSED CENTER LINE	
LAND TO BE ACQUIRED	
EXSITING ROW	


**LAND ACQUISITION PLAN FOR PROPOSED ROAD:
NH-320, Bokaro (Jaina More) to Gola & Gola to Ormanjhi**

DATE
October,2020



PAGE NO:
01/01

R2

MOUZA : TAPE (CHADAR NO. 2)
THANA : ORMANJHI
THANA NO. : 58
DISTRICT : RANCHI
SCALE : 1:3960
OR 16 INCH =1 MILE
YEAR = 1932 -1933

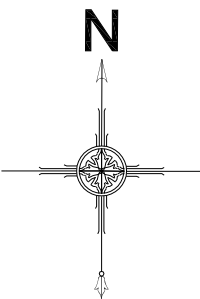

LEGEND :-

 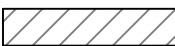MOUZA BOUNDARY	
PLOT BOUNDARY	
PROPOSED ROW	
PROPOSED CENTER LINE	
LAND TO BE ACQUIRED	
EXSITING ROW	



LAND ACQUISITION PLAN FOR PROPOSED ROAD:
NH-320, Bokaro (Jaina More) to Gola & Gola to Ormanjhi

DATE
Feb,2021

PAGE NO:
01/01

R3

MOUZA : PALU
THANA : ORMANJHI
THANA NO. : 52
DISTRICT : RANCHI
SCALE : 1:3960
OR 16 INCH =1 MILE
YEAR = 1932 -1933

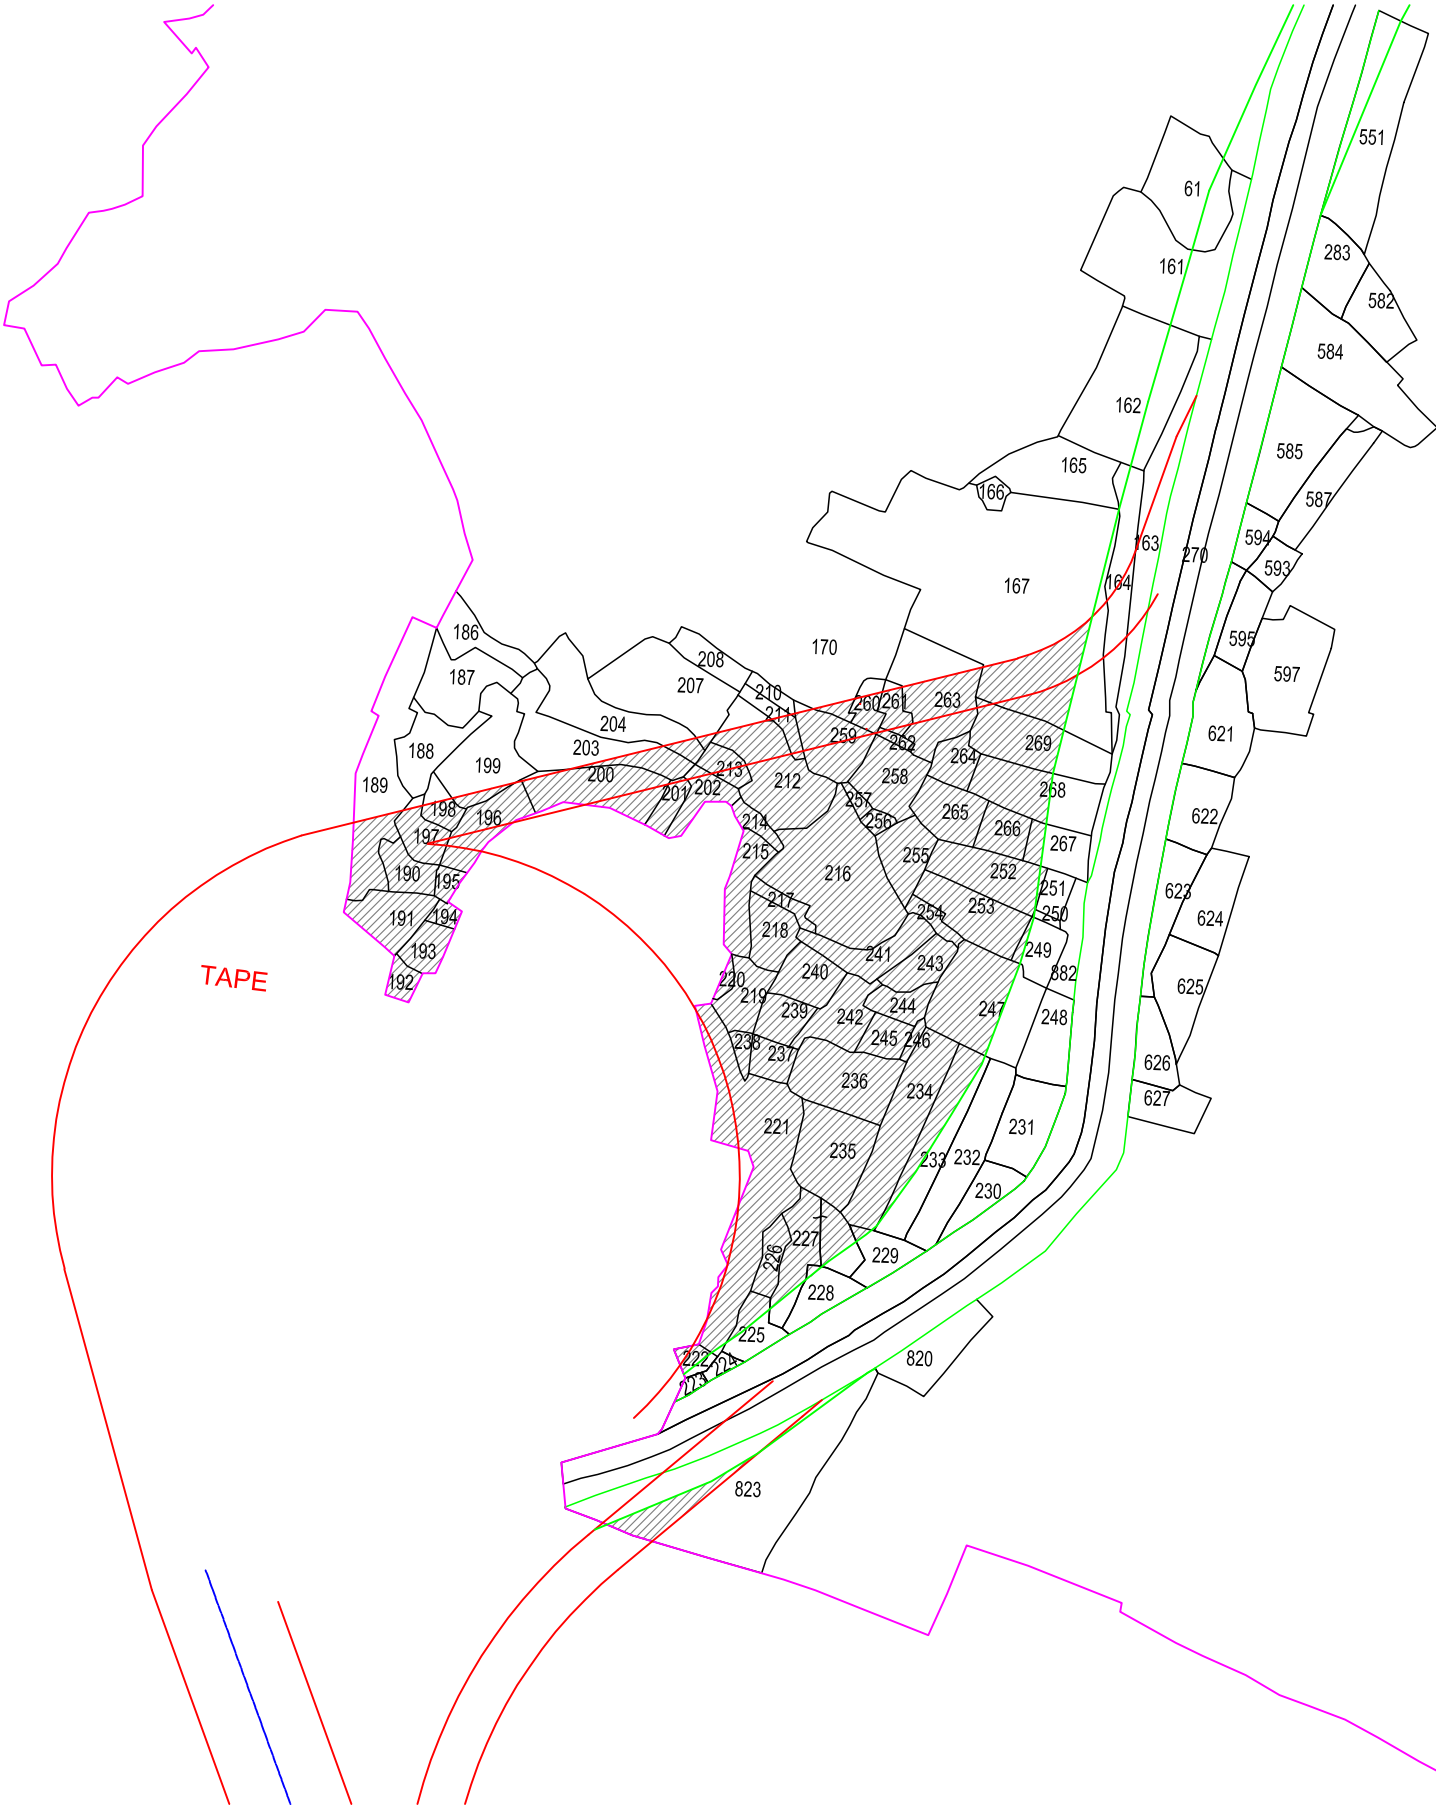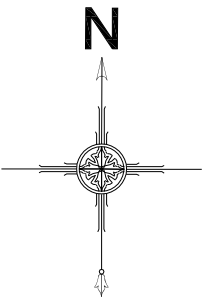

LEGEND :-

MOUZA BOUNDARY	
PLOT BOUNDARY	
PROPOSED ROW	
PROPOSED CENTER LINE	
LAND TO BE ACQUIRED	
EXSITING ROW	

LAND ACQUISITION PLAN FOR PROPOSED ROAD:
NH-320, Bokaro (Jaina More) to Gola & Gola to Ormanjhi

DATE
Feb,2021

PAGE NO:
01/01

R3