

TABLE:-
DETAILED REMARKS FOR DEVIATION FROM RECOMMENDED GRADIENT OF 1:1200 AND UPTO THE SPECIFIED MAXIMUM (STEEPEST) GRADIENT OF 1 IN 400 (0.25%).

REMARKS : -- NIL

INFRINGEMENT TABLE

SR NO.	LOCATION	NAME OF STRUCTURE	CHAPTER & ITEM	MAX & MIN DISTANCE	ACTUAL DISTANCE	AMOUNT OF INFRINGEMENT	REMARKS
----- NIL -----							

CRS OF LINE

LINE NO	NOMENCLATURE OF LINE	CHAINAGE		CL IN M
		FORM	TO	
1	PROP. BG DN LOOP LINE (1ST LOOP LINE)	431.00	431.00	862.00
2	PROP. BG UP AND DOWN MAIN LINE	375.00	431.00	806.00
3	PROP. BG UP LOOP LINE (2ND LOOP LINE)	375.00	487.00	862.00


JAMANYA STATION ('B' CLASS)
CH-0.00,(KM-125.920)
UP ← DN

PLATFORM LENGTH TABLE

P/F NO.	PF LENGTH IN M
1	450 X 6.70 m HL PF 200 M RL PF
2	450 X 6.70 m HL PF 200 M RL PF


PSR TABLE

SR.NO.	FROM CHAINAGE (KM)	TO CHAINAGE (KM)	TOTAL LENGTH IN MTS.	PSR PROPOSED (Kmph) W.R.T MAXIMUM SANCTION SPEED OF 110	REASON FOR PSR.
--- NIL ---					

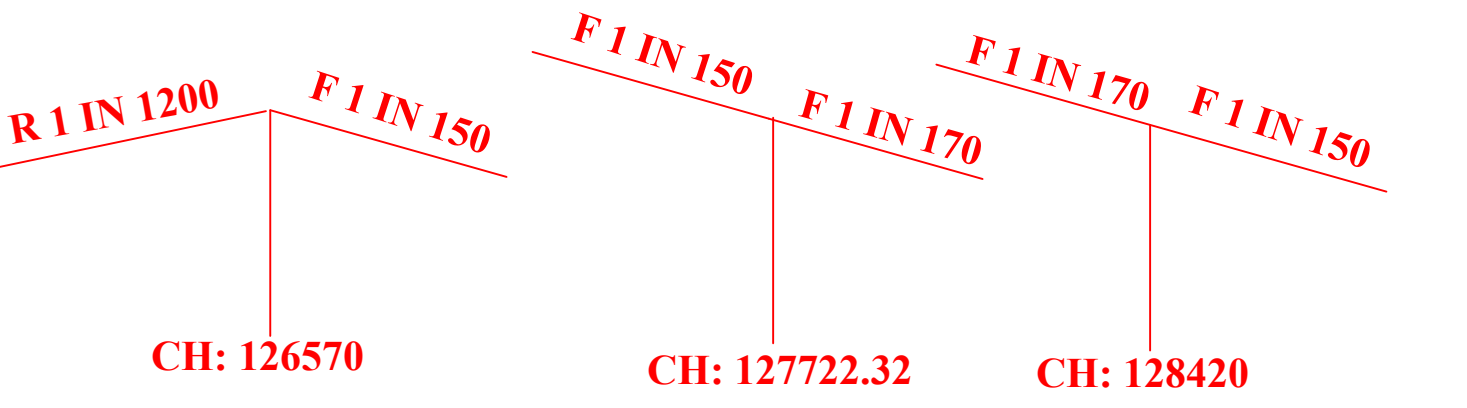

PROPOSED TRACK STRUCTURE

1. RAILS	60 KG.
2. WIDER SLEEPER TYPE	WIDER BASE PRC
3. SLEEPER DENSITY	147
4. FASTENING	ELASTIC
5. BALLAST CUSHION	350 mm

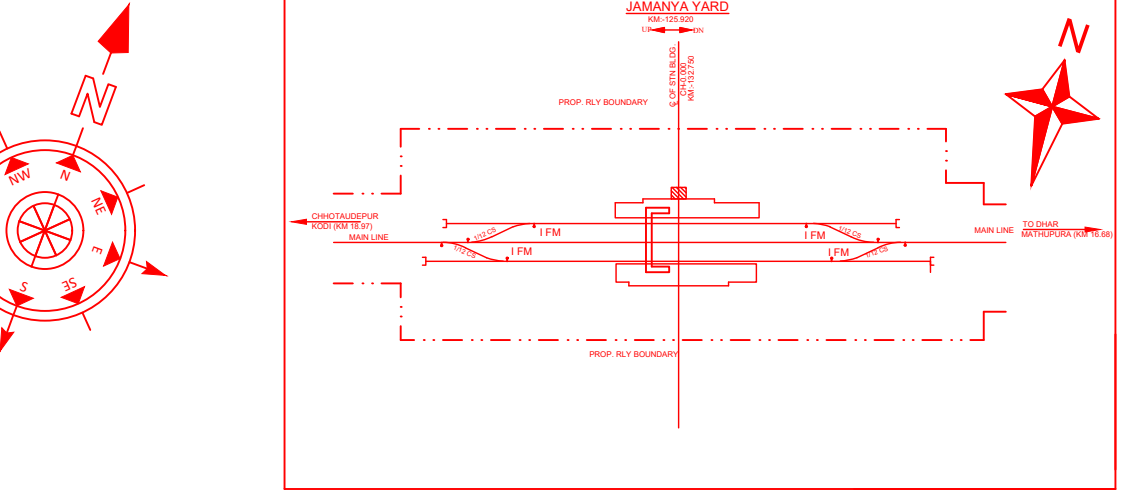

PROP. PASSENGER AMENITIES (NSG-6)

SR. NO.	PASSENGER AMENITIES	QTY
1	DRINKING WATER (No. of taps/PF)	2
2	WAITING HALL IN SOM	15
3	SEATING ARRANGEMENT (NOS OF SEAT/PF)	10
4	PF SHELTERS (NO. OF SEATS)	50 sqm
5	URINALS	1+1 (INCLUDING HANDICAP)
6	LATRINES	1+1 (INCLUDING HANDICAP)
7	PLATFORM	HIGH LEVEL
8	LIGHTING	YES
9	FANS	YES
10	FOOT OVER BRIDGE	1 NOS (3.66 M WIDE)
11	TIME TABLE DISPLAY	YES
12	CLOCK	YES
13	WATER COOLER	---
14	PUBLIC ADDRESS SYSTEM	YES
15	PARKING CUM CIRCULATING AREA WITH LIGHTING	---
16	ELECTRONIC TRAIN INDICATORS BOARD	---
17	SIGNAGE	---
18	DUSTBIN	YES

1. NOTES :-
- ALL DIMENSIONS ARE IN METERS.
 - EXISTING WORK SHOWN IN BLACK.
 - PROPOSED WORKS SHOWN IN RED.
 - PROPOSED RAILWAY LAND BOUNDARY SHOWN IN RED CHAIN DOTTED.
 - WORK TO BE DISMANTLED SHOWN IN BLACK DOTTED.
 - PASSENGER AMENITIES SHALL BE PROVIDED AS PER YARDSTICKS.
 - ILLUMINATION LEVEL OF THE PLATFORM, CIRCULATING AREA, BOOKING OFFICE ETC. SHOULD BE AS PER GUIDE LINES OF RAILWAY BOARD FOR EACH CATEGORY OF STATIONS.
 - KM - 0.00 ARE RECKONED FROM CHHOTAUDEPUR STATION.
 - CHAINAGE 0.00 IS ASSUMED AT CENTER LINE OF KODI STATION BUILDING.
 - CHAINAGES SHOWN IN BRACKET ARE THROUGH CHAINAGE RECKONED FROM CHHOTAUDEPUR STATION.
 - CABLE DUCT FOR S&T CABLE SHALL BE PROVIDED THROUGHOUT THE ENTIRE LENGTH OF PROP. PLATFORM AND ACROSS THE PLATFORM CONNECTING TO RELAY ROOM AND STATION BUILDING.
 - CABLE DUCT FOR ELECTRICAL CABLE SHALL ALSO TO BE PROVIDED IN PROP. PLATFORM.
 - PROP. GRADES ARE BASED ON L- SECTION SHEET NO.29
 - FOR STATION BUILDING REFER SEPARATE DRG.
 - NOS. OF BRIDGES SHOWN ARE STARTED FROM CHHOTAUDEPUR AS OO FOR EXTENSION LINE UP TO DHAR.
 - NO LEVEL CROSSING IS PROPOSED IN NEW BG LINE FROM CHHOTAUDEPUR TO DHAR, RUB/ROB IS PROPOSED FOR CROSSING THE EXISTING ROAD.
 - EXECUTING AGENCY TO ENSURE THAT PASSANGER AMENITIES ARE PROVIDED AS PER RLY BOARD LETTER NO.2018/LMP(PA)/03 DATED 09.04.2018 & 14.02.2022 & DIVYANG FACILITIES AS PER RLY BOARD LETTER NO. 2019/SIN. DEV-I/03/06 POLICY/PWSC DATED 11.11.2022.
 - "SEPARATE PLAN SHALL BE PROCESSED FOR CIRCULATING AREA INCLUDING DIVYANG FACILITY AND OTHER PASSENGER AMENITIES."

DRAWING PREPARED BY :

CONSULTANT :



Bhubaneswar / Balasore / Secunderabad / South Andaman
Web : www.smcindia.com , E-Mail : support@smcindia.com

WESTERN RAILWAY

DIVISION : VADODARA CTD-DHAR (NEW BG) SECTION

JAMANYA STATION YARD ('B' CLASS)
TH CH :125920 M. KM : 125.920
SCALE : 1 CM = 1000 M.

NEW BG LINE PROJECT
BETWEEN CHHOTAUDEPUR-DHAR

PINK BOOK ITEM NO : 02 /2021-22

Signature block

CTPM-CCG	Digitally signed by UDAY SHANKAR JHA Date:2023.04.03 17:55:07 +05'30'
CSTE-C-II-CCG	UMESH KUMAR Digitally signed by UMESH KUMAR Date:2023.03.08 12:17:16 +05'30'
CEE-C-CCG	PRAMOD GADRE Digitally signed by PRAMOD GADRE Date:2023.02.28 12:29:21 +05'30'
CPM-C-BRC	KUNJILAL MEENA Digitally signed by KUNJILAL MEENA Date:2023.02.23 12:53:06 +05'30'
DRM-VADODARA	AMIT GUPTA Digitally signed by AMIT GUPTA Date:2023.02.09 13:56:05 +05'30'
DYCE-C-PLG-CCG	NAGESWARARAO LAKKIMSETTY Digitally signed by NAGESWARARAO LAKKIMSETTY Date:2023.02.16 13:52:55 +05'30'
SRDEN-CO-BRC	HARSH KUMAR Digitally signed by HARSH KUMAR Date:2023.02.02 13:07:42 +05'30'
SRDOM-BRC	MANUJ MEENA Digitally signed by MANUJ MEENA Date:2022.12.27 18:31:51 +05'30'
SRDSTE-CO-BRC	NARENDRA KUMAR Digitally signed by NARENDRA KUMAR Date:2022.01.23 11:10:37 +05'30'
SRDEE-POWER-BRC	SAURABH VERMA Digitally signed by SAURABH VERMA Date:2022.12.23 17:52:03 +05'30'
SRDEE-TRD-BRC	SHAKEEL AHMED Digitally signed by SHAKEEL AHMED Date:2022.12.28 19:07:36 +05'30'
DEN-EAST-BRC	CHANDRA SHEKHAR YADAV Digitally signed by CHANDRA SHEKHAR YADAV Date:2022.12.28 19:07:36 +05'30'
DYASTE-C-BRC	CHIRAG MITTAL Digitally signed by CHIRAG MITTAL Date:2022.12.24 12:28:24 +05'30'
DYCEE-C-BRC	ARVIND KUMAR Digitally signed by ARVIND KUMAR Date:2022.12.09 17:56:21 +05'30'
DYCE-C-III-BRC	SHARAD GAUTAM Digitally signed by SHARAD GAUTAM Date:2022.12.23 17:52:34 +05'30'
AXEN-C-DB	DEVENDRA MOHAN SINGH Digitally signed by DEVENDRA MOHAN SINGH Date:2022.12.21 15:54:17 +05'30'
SSE-C-Drg-II-BRC	ARUNACHALAM Digitally signed by ARUNACHALAM Date:2022.12.21 15:50:01 +05'30'

DRG.NO.CAO(C)CCG/E-26648 /F-JAMANYA
NO : DY. CE (C) III / BRC / 132 / F - JAMANYA