


MAP SHOWING THE VILLAGE MAPS WITH REVENUE SURVEY NUMBERS OF PROJECT AREA IN RAMANAGARA DISTRICT

Construction of 66kV S/C line on D/C towers for a distance of 12.238Kms from Existing 66/11kV Doddalahalli Substation to the proposed 66/11kV Hegganur Substation in Kanakapura Taluk, Ramanagara District - Reg. Alternate Routes Studied in Forest area

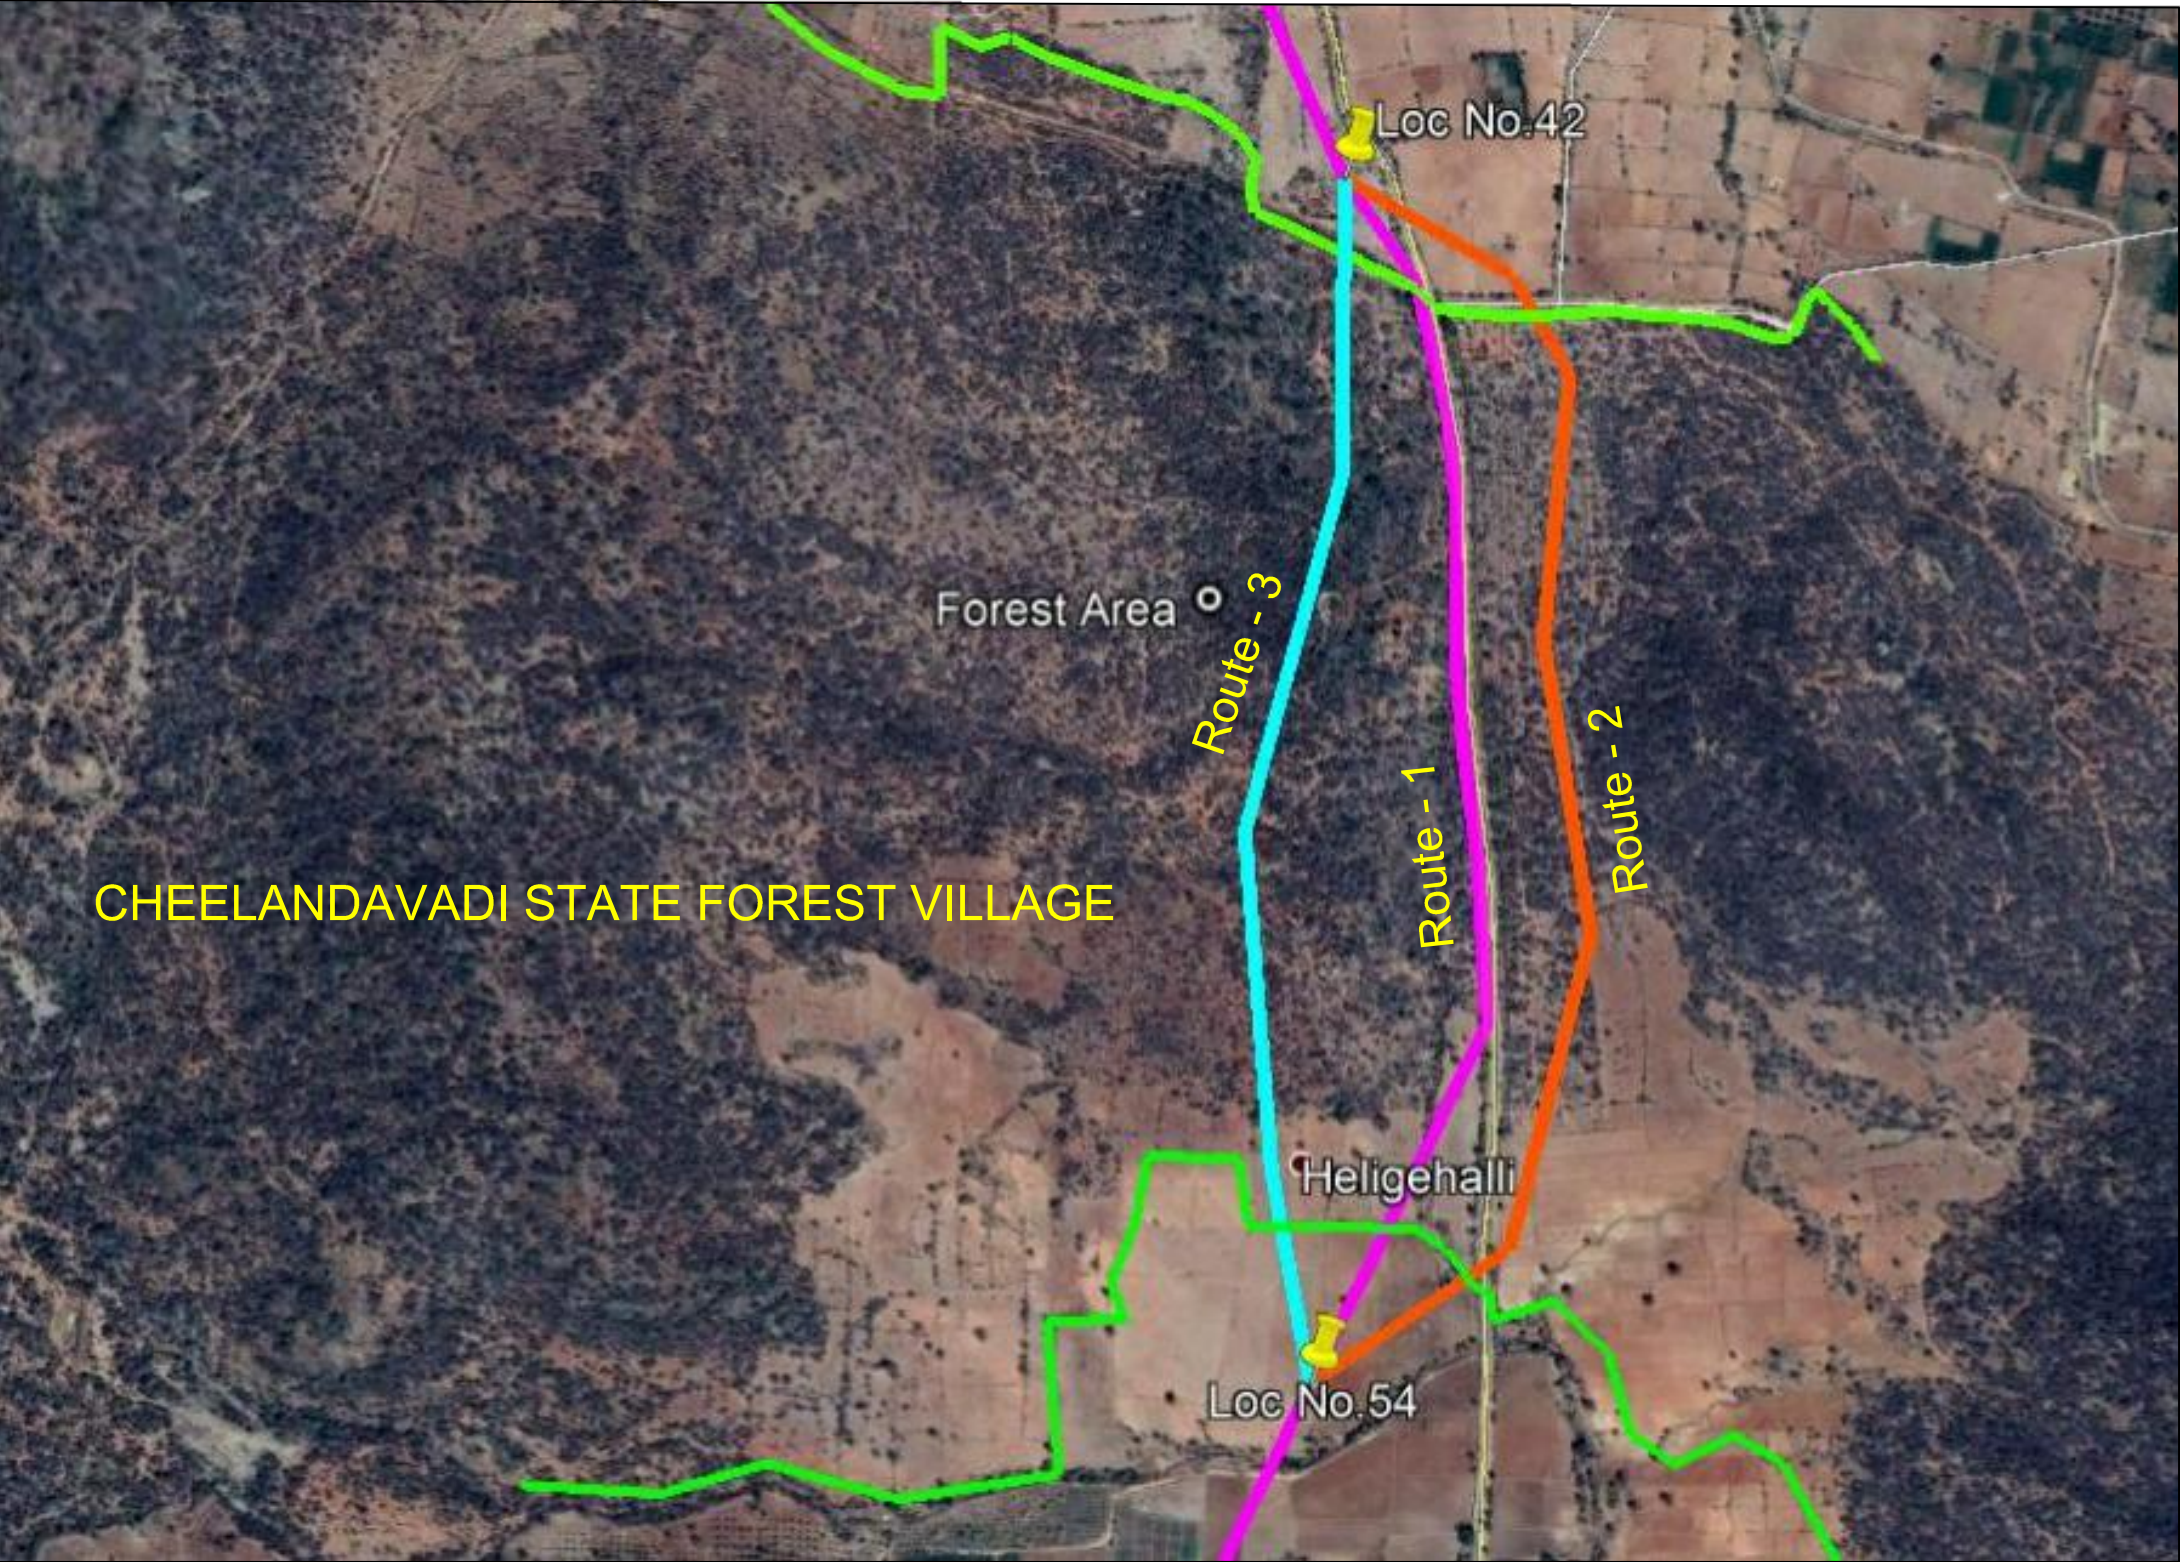

INDEX	
Route - 1 Length =	
Route - 2 Length = 1.138 Kms	
Route - 3 Length = 1.070 Kms	

FOR DEEKSHA INFOTECH, BANGALORE

Executive Engineer, Ele.  
Major Works Division, KPTCL,  
Ramanagara.