

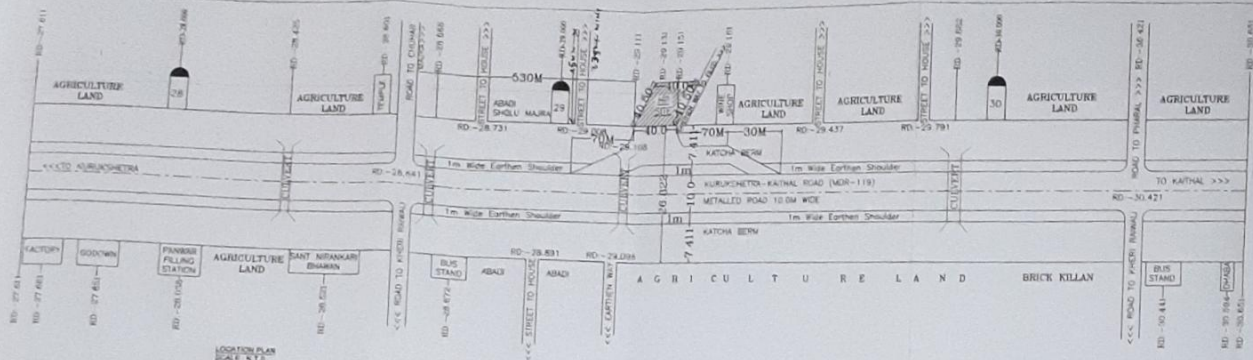


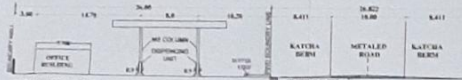

LOCATION PLAN
SCALE: 1:10,000

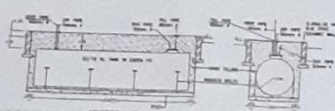


TYPICAL CROSS-SECTION (A-B)


TOTAL ROAD 28.11 M



RAIN WATER HARVESTING PIT
STANDARD DETAIL

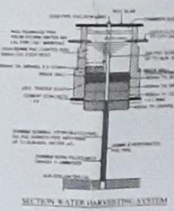

SECTION WATER HARVESTING SYSTEM

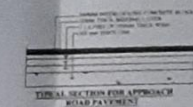


TYPICAL SECTION FOR APPROACH
ROAD PAVEMENT




DETAIL OF ROAD



DETAIL OF ROAD

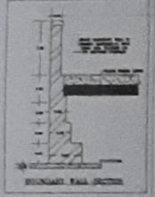


DETAIL OF ROAD

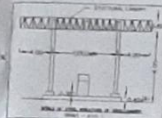

DETAIL OF ROAD



DETAIL OF ROAD

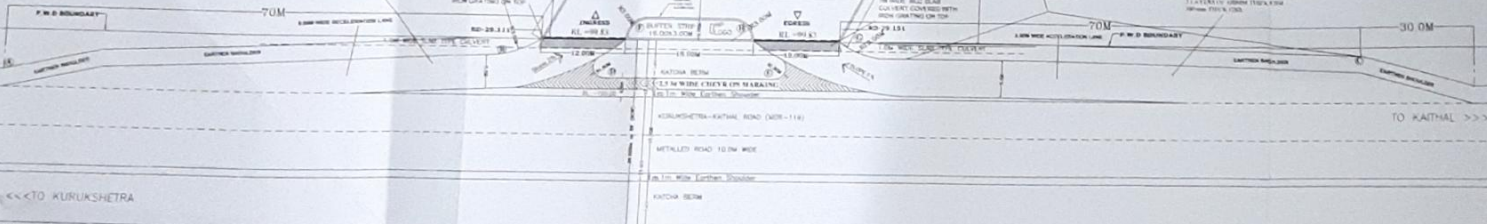

LAYOUT PLAN
SCALE: 1:10,000

Deputy Engineer of Forest
Division, Kathal

Sub Division Engineer
Forest, Kathal

P.W.D. (KATHAL)

TO KATHAL >>>

TO KATHAL >>>

