


**LEGEND:-**

- Proposed ROW — PROW — PROW — PROW — PROW —
- Existing ROW — EROW — EROW — EROW —
- Proposed Centerline - - - - -
- Proposed Land Acquisition
- Existing Centerline - - - - -
- Existing Carriageway - - - - -

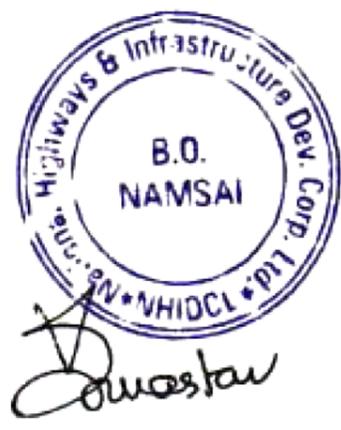

PATH: C:\Users\rbdesign1\Desktop\MAHABIR\LA.pln Autocad\20-70\Sheet\_44-59\_363\_Lap\_03.10.16.dwg

CLIENT :

National Highways & Infrastructure Development Corporation Ltd. (NHIDCL)

PROJECT :

Consultancy Services for Preparation of Feasibility Study and Detailed Project Report for Two laning of Joram - Koloriang Road (NH-713) from Km. 20.00 to Km. 70.00 & Km. 138.00 to Km. 158.00 (Total Length 70 Km) in the State of Arunachal Pradesh on EPC mode

DESIGN CONSULTANT:

**Voyants Solutions Pvt Ltd.**  
 403, 4th Floor, Park Centra,  
 Sector-30, Opp. 32nd Milestone, NH-8  
 Gurgaon-122002, Haryana  
 CIN- U74140HR2004PTC046918  
 Ph: 0124-4598200  
 Fax: 0124-4019051  
 E-mail: info@voyants.in, www.voyants.in

REV.	DATE	DESCRIPTION



DRAWN BY : SP/SD  
 DESIGNED BY : SC/DGR  
 APPROVED BY : KG  
 SCALE : 1:1000

TITLE : **Land Acquisition Plan**  
 (Existing Ch. 50+700km to 51+300km)

DRG. NO. : VSPL/1438/JK/DPR/LAP- 50  
 REVISION : R-0  
 SEP 2016

← JORAM

KOLORIANG →

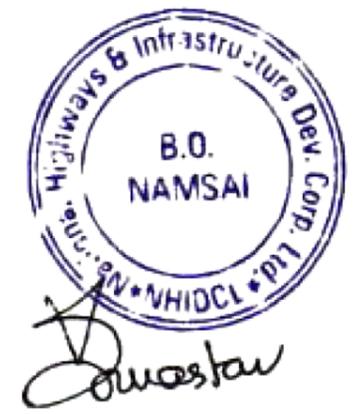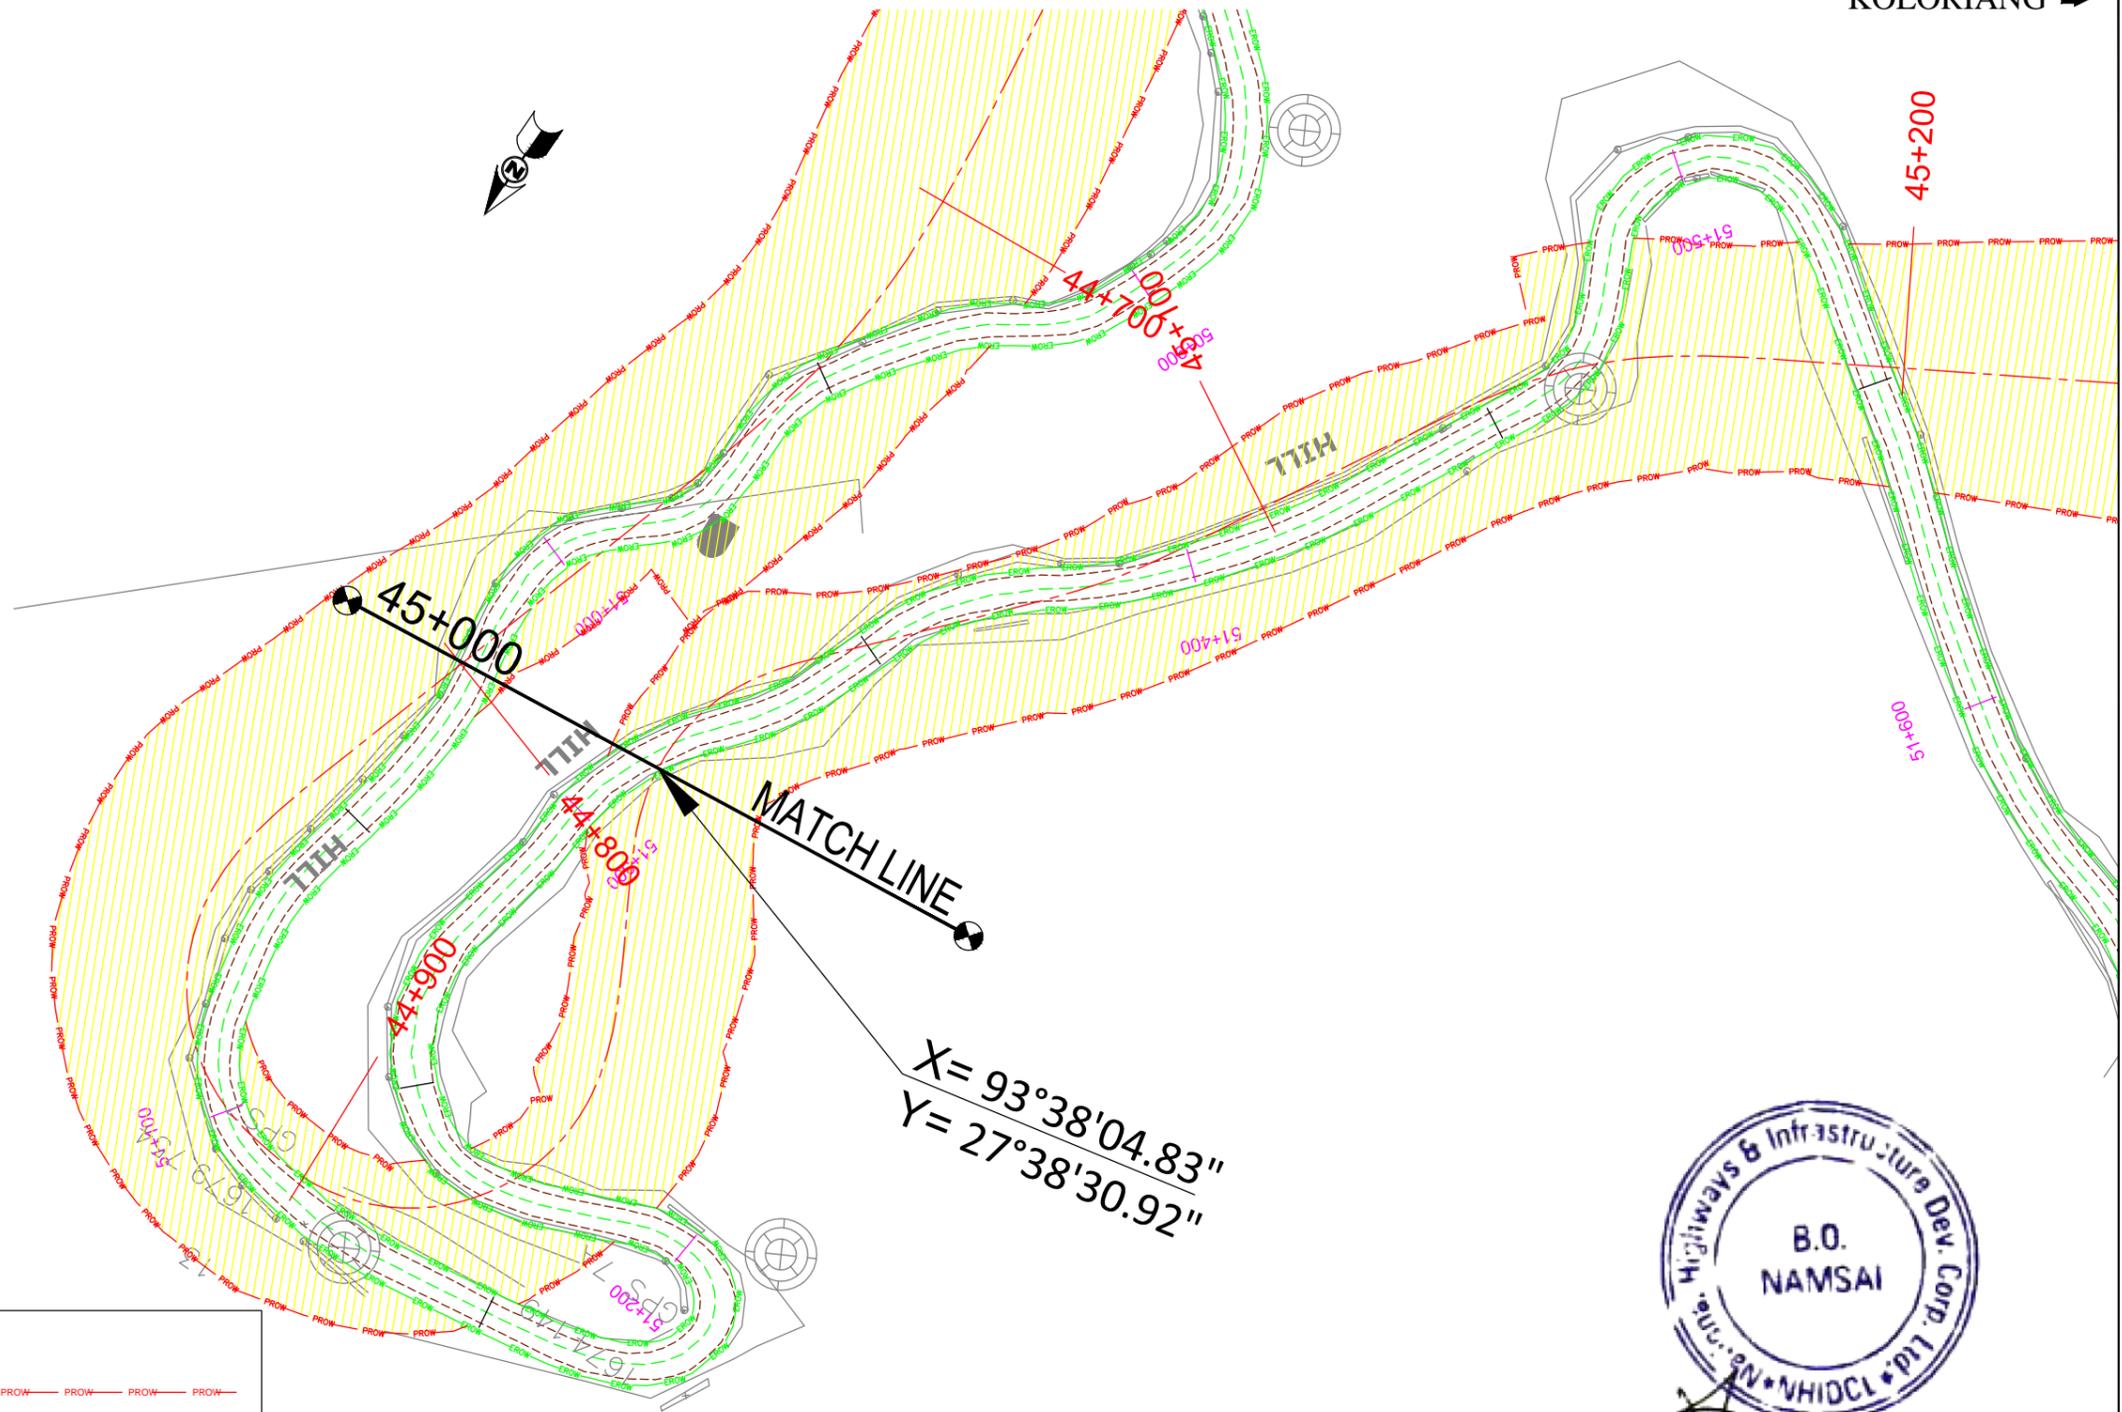

**LEGEND:-**

Proposed ROW	
Existing ROW	
Proposed Centerline	
Proposed Land Acquisition	
Existing Centerline	
Existing Carriageway	

PATH: C:\Users\rbdesign1\Desktop\MAHABIR\LA plan Autocad\20-70\Sheet\_44-59\_363\_Lap\_03.10.16.dwg

CLIENT :



**National Highways & Infrastructure Development Corporation Ltd. (NHIDCL)**

PROJECT :

Consultancy Services for Preparation of Feasibility Study and Detailed Project Report for Two laning of Joram - Koloriang Road (NH-713) from Km. 20.00 to Km. 70.00 & Km. 138.00 to Km. 158.00 (Total Length 70 Km) in the State of Arunachal Pradesh on EPC mode

DESIGN CONSULTANT:




**Voyants Solutions Pvt Ltd.**  
 403, 4th Floor, Park Centra,  
 Sector-30, Opp. 32nd Milestone, NH-8  
 Gurgaon-122002, Haryana  
 CIN- U74140HR2004PTC046918  
 Ph: 0124-4598200  
 Fax: 0124-4019051  
 E-mail: info@voyants.in, www.voyants.in

REV.	DATE	DESCRIPTION	DRAWN BY : SP/SD	TITLE : Land Acquisition Plan (Existing Ch. 51+300km to 51+600km)
			DESIGNED BY : SC/DGR	DRG. NO. : VSPL/1438/JK/DPR/LAP- 51
			APPROVED BY : KG	REVISION : R-0
			SCALE : 1:1000	SEP 2016

← JORAM

KOLORIANG →

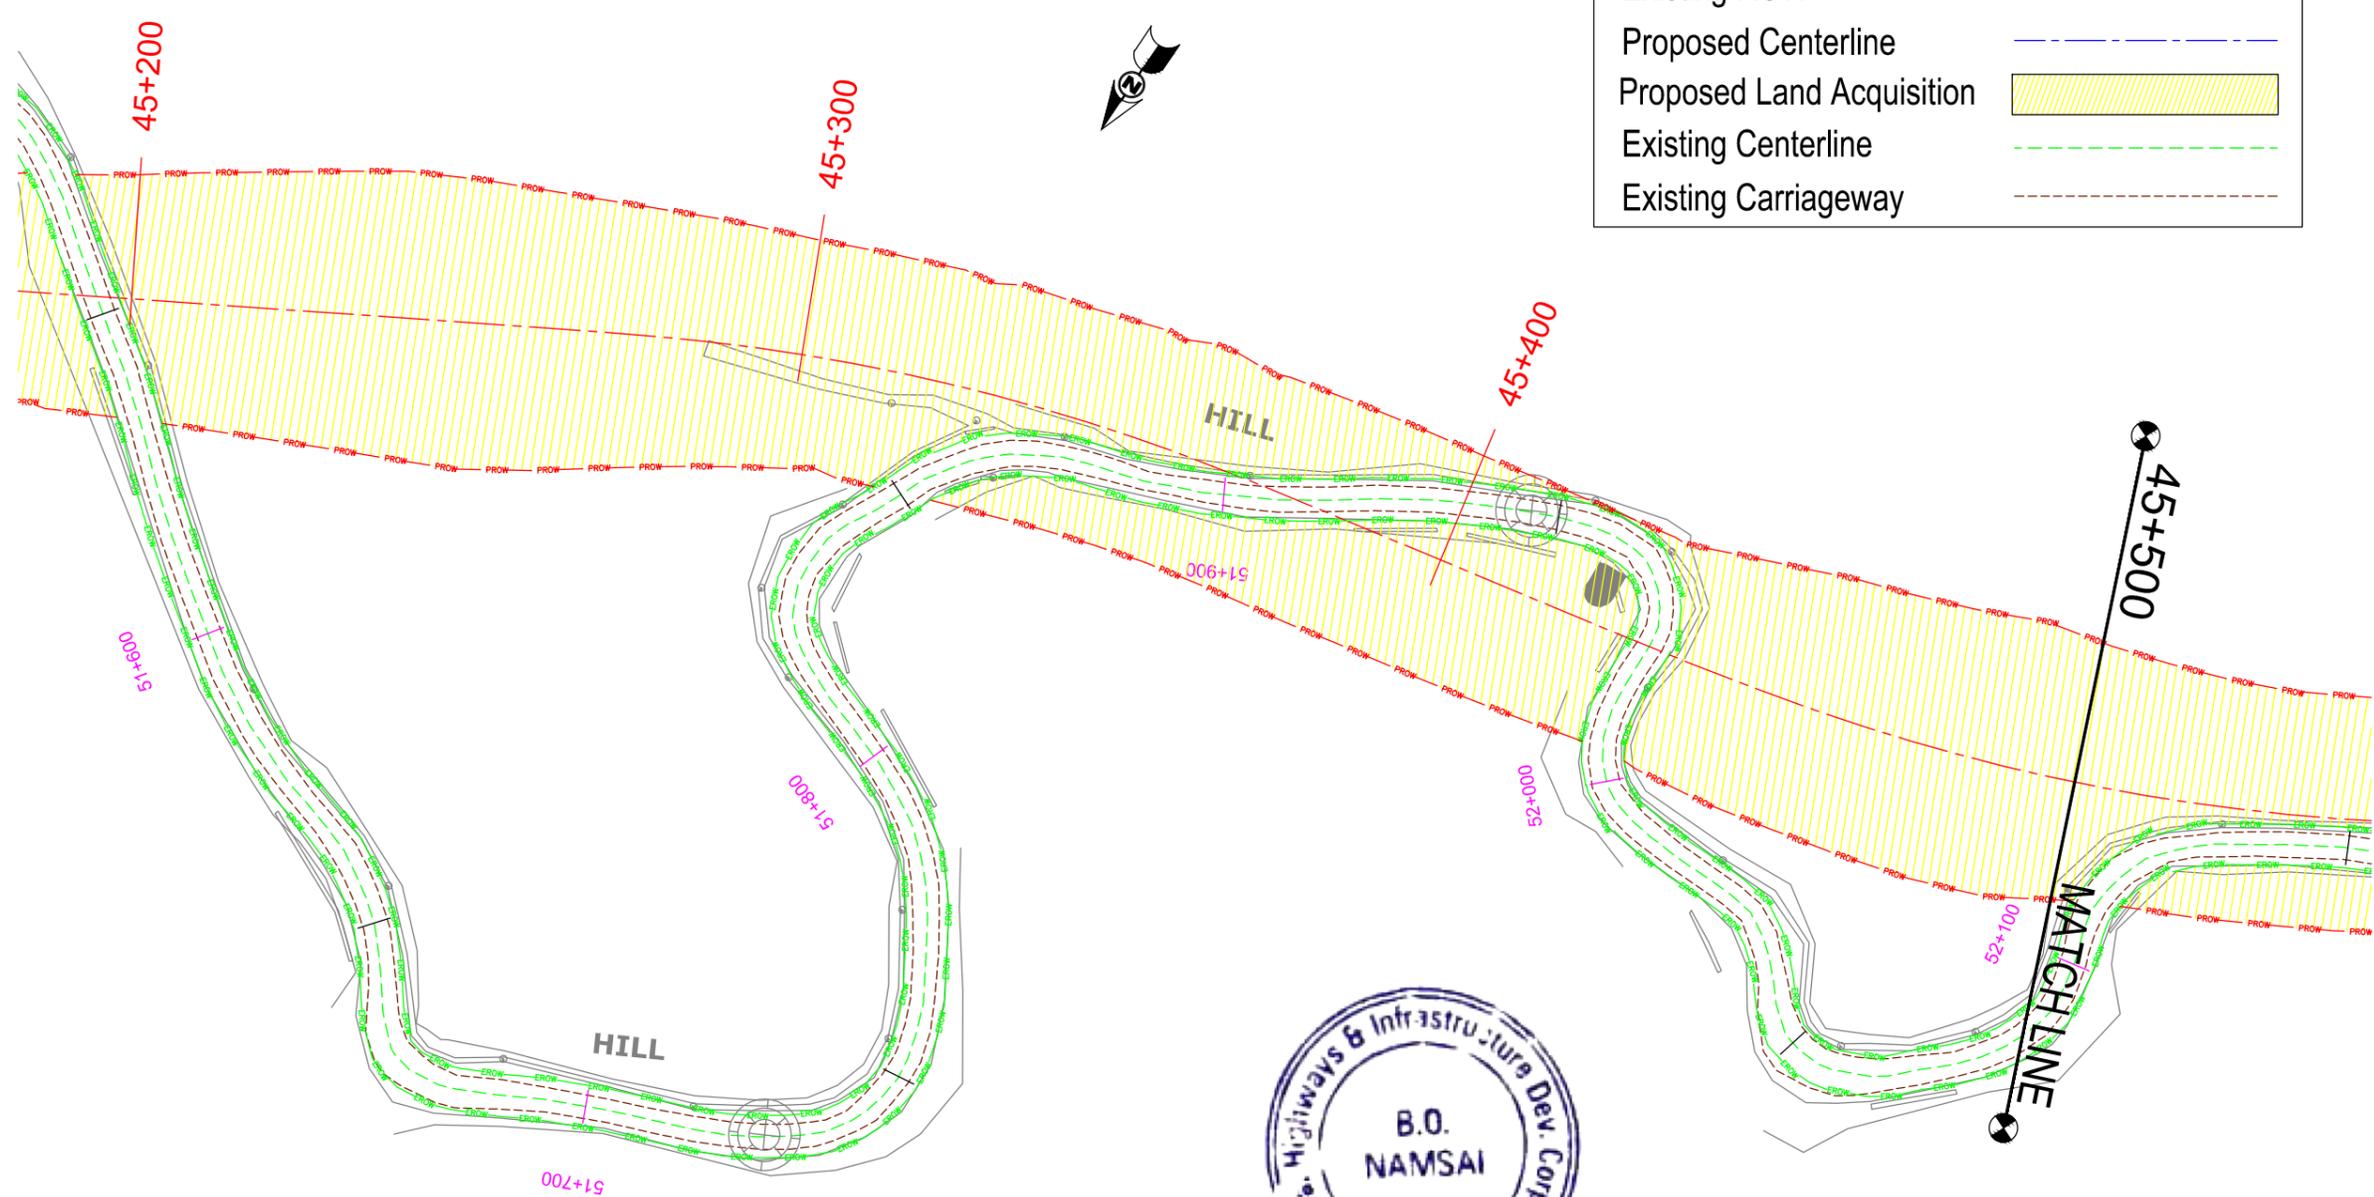

**LEGEND:-**

- Proposed ROW — PROW — PROW — PROW — PROW —
- Existing ROW — EROW — EROW — EROW —
- Proposed Centerline - - - - -
- Proposed Land Acquisition
- Existing Centerline - - - - -
- Existing Carriageway



*B. O. NAMSAI*

PATH: C:\Users\rbdesign1\Desktop\MAHABIR\LA plan Autocad\20-70\Sheet\_44-59\_363\_Lap\_03.10.16.dwg

CLIENT :



**National Highways & Infrastructure Development Corporation Ltd. (NHIDCL)**

PROJECT :

Consultancy Services for Preparation of Feasibility Study and Detailed Project Report for Two laning of Joram - Koloriang Road (NH-713) from Km. 20.00 to Km. 70.00 & Km. 138.00 to Km. 158.00 (Total Length 70 Km) in the State of Arunachal Pradesh on EPC mode

DESIGN CONSULTANT:





**Voyants Solutions Pvt Ltd.**  
 403, 4th Floor, Park Centra,  
 Sector-30, Opp. 32nd Milestone, NH-8  
 Gurgaon-122002, Haryana  
 CIN- U74140HR2004PTC046918  
 Ph: 0124-4598200  
 Fax: 0124-4019051  
 E-mail: info@voyants.in, www.voyants.in

REV.	DATE	DESCRIPTION	DRAWN BY : SP/SD	TITLE : <b>Land Acquisition Plan</b> (Existing Ch. 51+600km to 52+100km)
			DESIGNED BY : SC/DGR	DRG. NO. : VSPL/1438/JK/DPR/LAP- 51A
			APPROVED BY : KG	REVISION : R-0
			SCALE : 1:1000	SEP 2016

← JORAM

KOLORIANG →

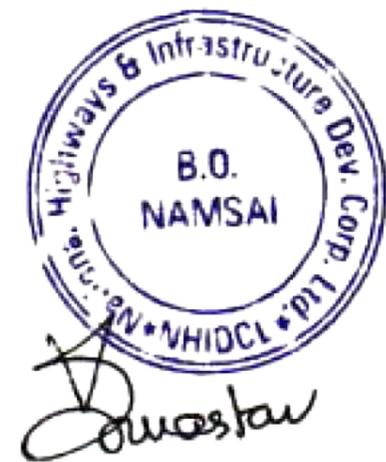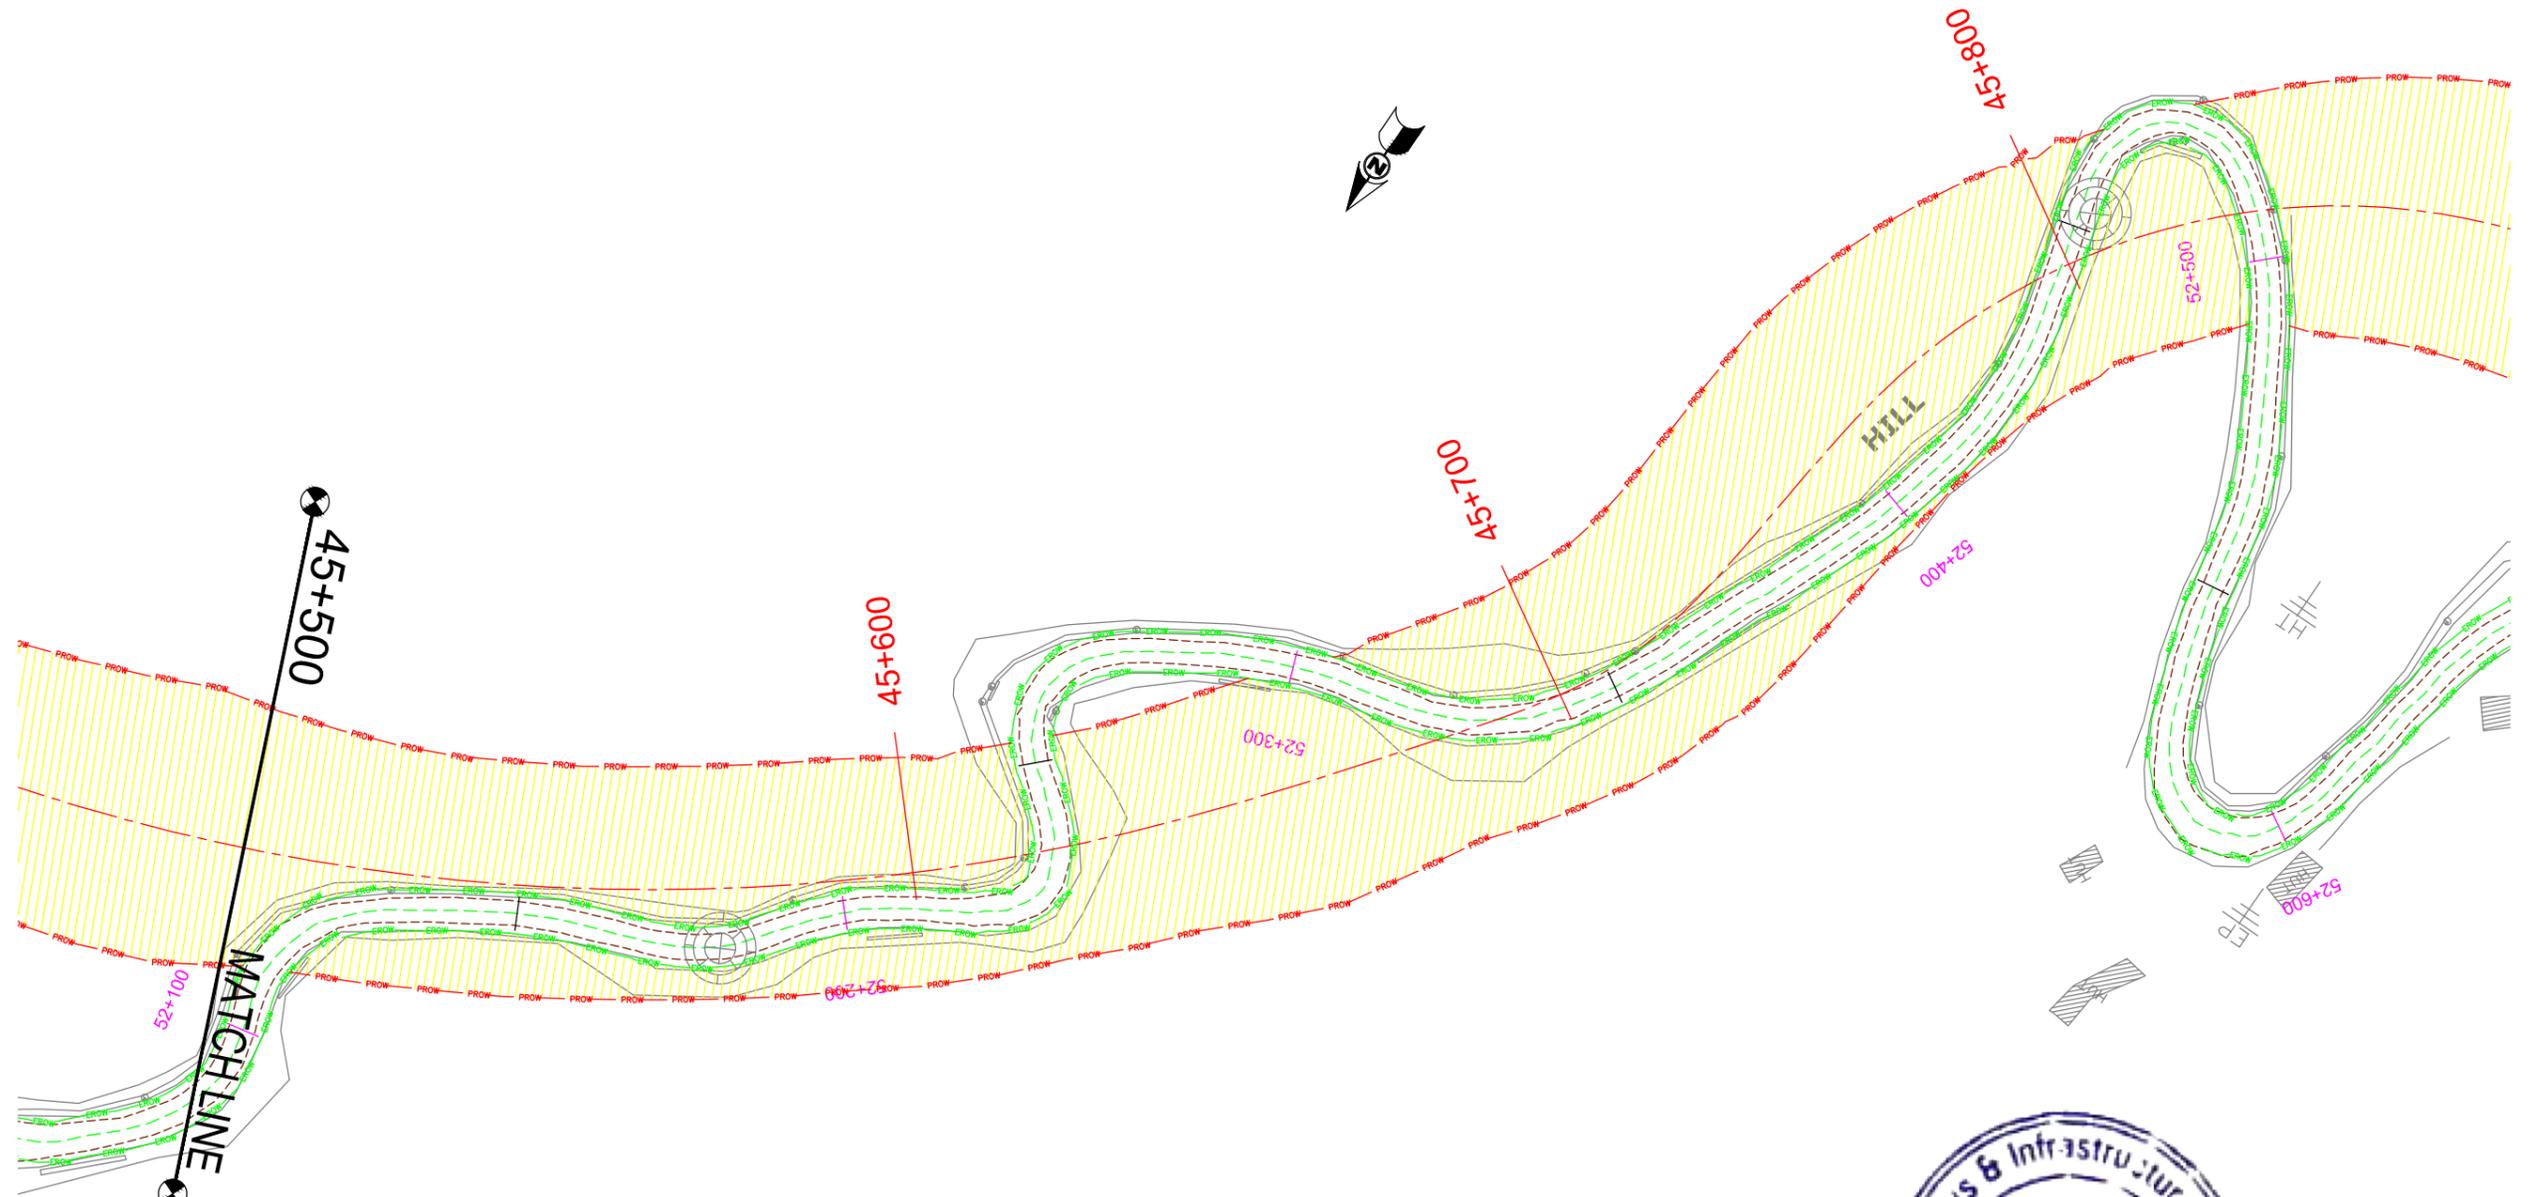

**LEGEND:-**

Proposed ROW	
Existing ROW	
Proposed Centerline	
Proposed Land Acquisition	
Existing Centerline	
Existing Carriageway	

PATH: C:\Users\rbdesign1\Desktop\MAHABIR\LA plan Autocad\20-70\Sheet\_44-59\_363\_Lap\_03.10.16.dwg

CLIENT :



**National Highways & Infrastructure Development Corporation Ltd. (NHIDCL)**

PROJECT :

Consultancy Services for Preparation of Feasibility Study and Detailed Project Report for Two laning of Joram - Koloriang Road (NH-713) from Km. 20.00 to Km. 70.00 & Km. 138.00 to Km. 158.00 (Total Length 70 Km) in the State of Arunachal Pradesh on EPC mode

DESIGN CONSULTANT:




**Voyants Solutions Pvt Ltd.**  
 403, 4th Floor, Park Centra,  
 Sector-30, Opp. 32nd Milestone, NH-8  
 Gurgaon-122002, Haryana  
 CIN- U74140HR2004PTC046918  
 Ph: 0124-4598200  
 Fax: 0124-4019051  
 E-mail: info@voyants.in, www.voyants.in

REV.	DATE	DESCRIPTION	DRAWN BY : SP/SD	TITLE : <b>Land Acquisition Plan</b> (Existing Ch. 52+100km to 52+600km)
			DESIGNED BY : SC/DGR	DRG. NO. : VSPL/1438/JK/DPR/LAP- 52
			APPROVED BY : KG	REVISION : R-0
			SCALE : 1:1000	SEP 2016

← JORAM

KOLORIANG →

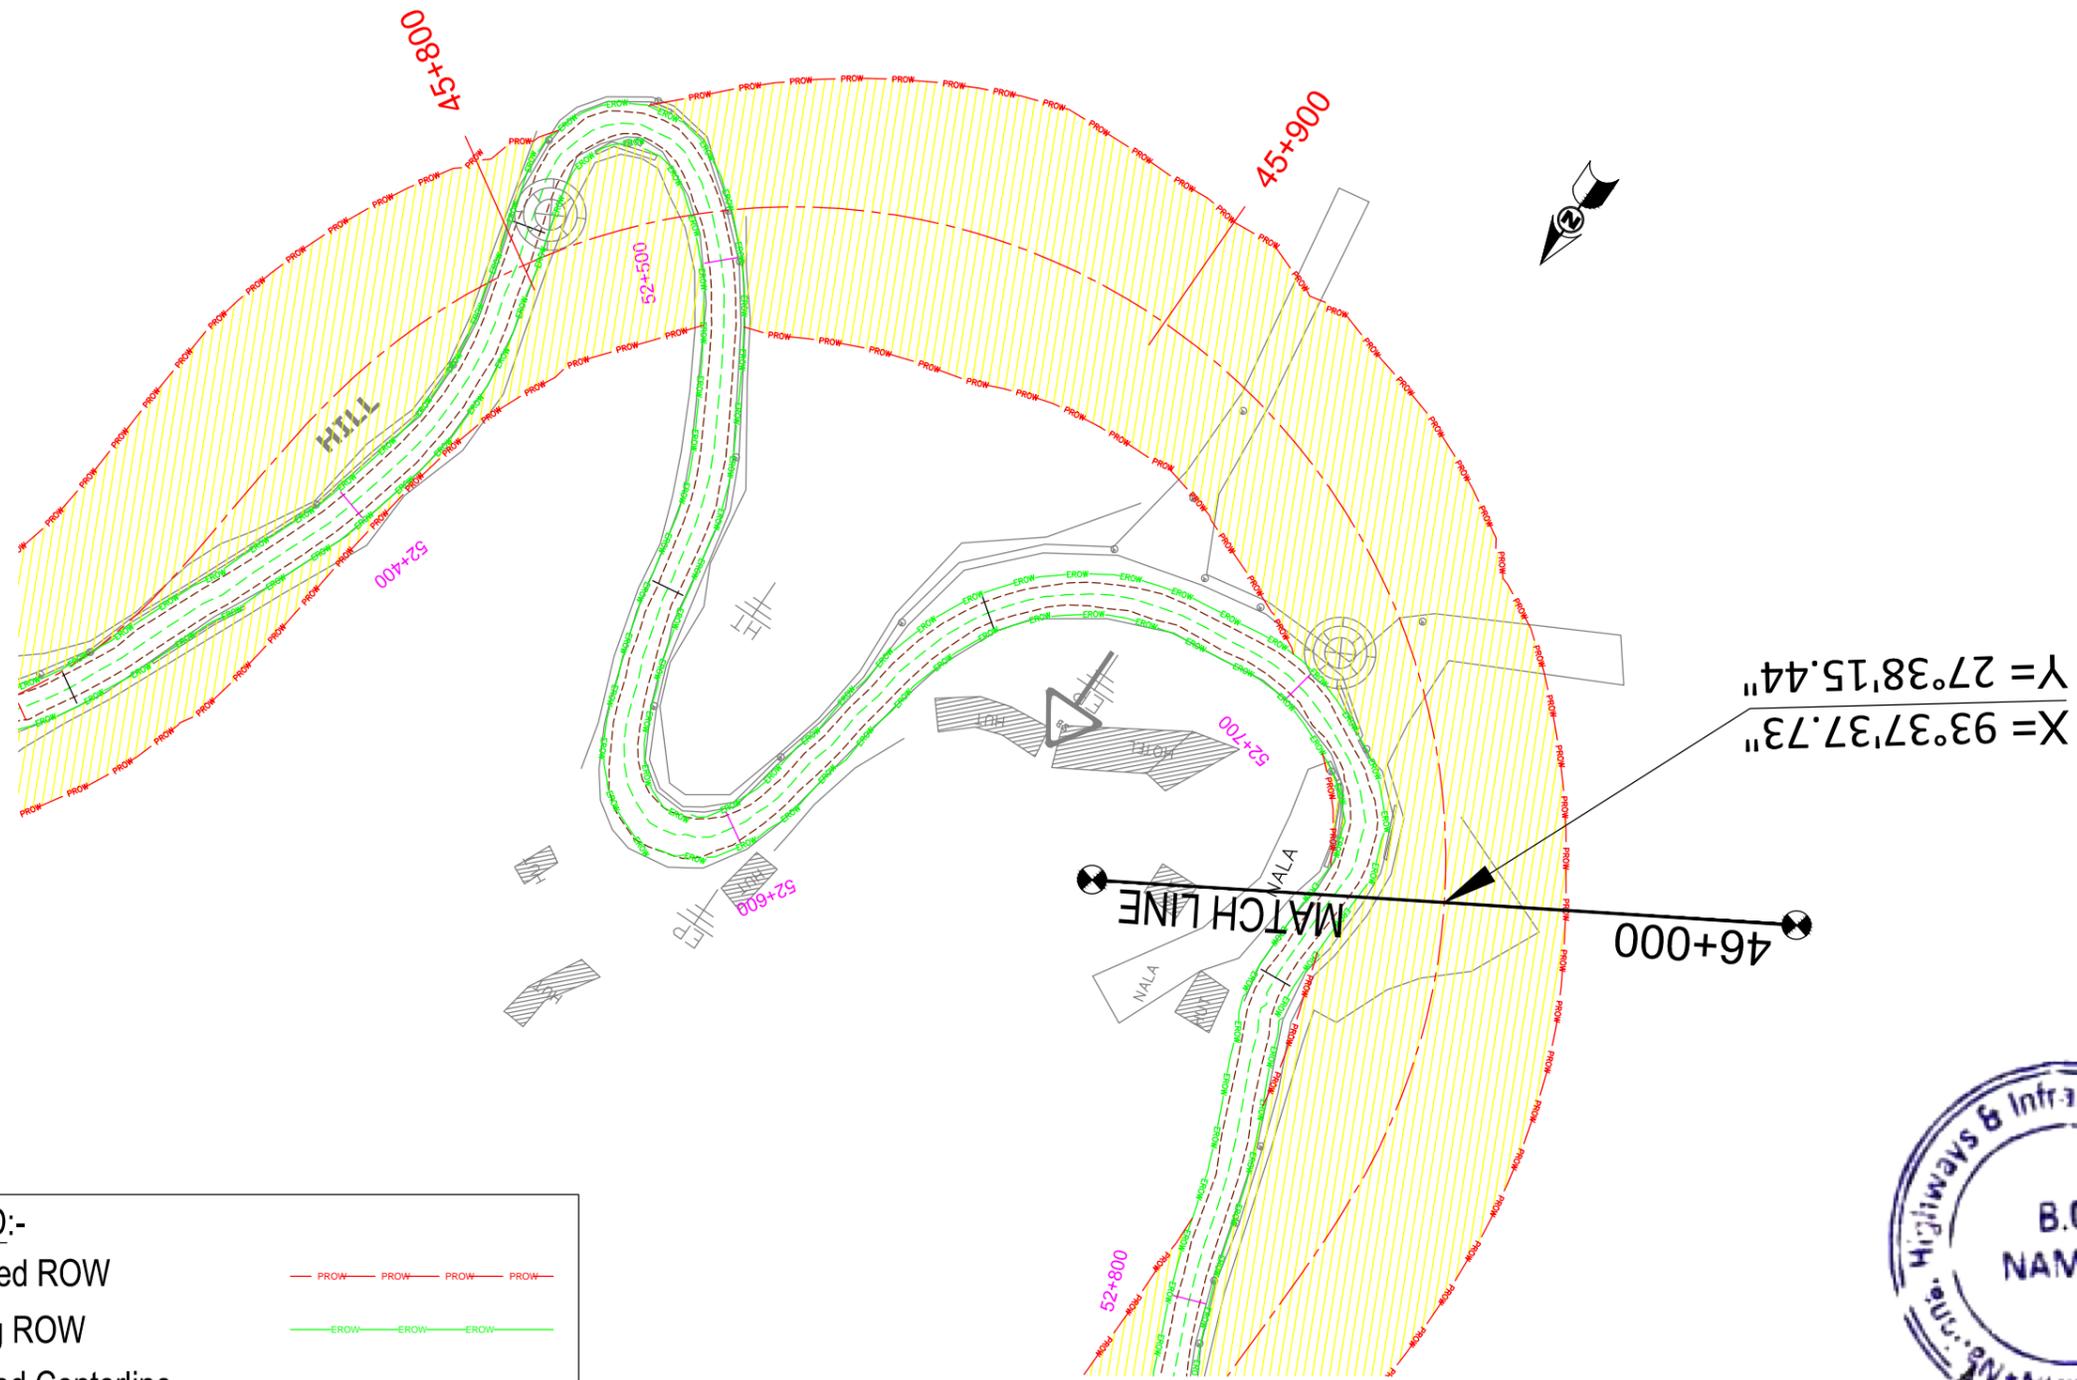

**LEGEND:-**

Proposed ROW	— PROW — PROW — PROW — PROW —
Existing ROW	— EROW — EROW — EROW —
Proposed Centerline	— — — — —
Proposed Land Acquisition	
Existing Centerline	- - - - -
Existing Carriageway	- - - - -



PATH: C:\Users\rbdesign1\Desktop\MAHABIR\LA plan Autocad\20-70\Sheet\_44-59\_363\_Lap\_03.10.16.dwg



<p>CLIENT :</p> <p>National Highways &amp; Infrastructure Development Corporation Ltd. (NHIDCL)</p>	<p>PROJECT :</p> <p>Consultancy Services for Preparation of Feasibility Study and Detailed Project Report for Two laning of Joram - Koloriang Road (NH-713) from Km. 20.00 to Km. 70.00 &amp; Km. 138.00 to Km. 158.00 (Total Length 70 Km) in the State of Arunachal Pradesh on EPC mode</p>	<p>DESIGN CONSULTANT:</p> <p><b>Voyants Solutions Pvt Ltd.</b>          403, 4th Floor, Park Centra,          Sector-30, Opp. 32nd Milestone, NH-8          Gurgaon-122002, Haryana          CIN- U74140HR2004PTC046918          Ph: 0124-4598200          Fax: 0124-4019051          E-mail: info@voyants.in, www.voyants.in</p>	<p>DRAWN BY : SP/SD</p>	<p>TITLE : <b>Land Acquisition Plan</b> (Existing Ch. 52+400km to 52+800km)</p>						
			<p>DESIGNED BY : SC/DGR</p>	<p>DRG. NO. : VSPL/1438/JK/DPR/LAP- 52A</p>						
<p>APPROVED BY : KG</p>			<p>SCALE : 1:1000</p>	<p>REVISION : R-0</p>						
<table border="1"> <thead> <tr> <th>REV.</th> <th>DATE</th> <th>DESCRIPTION</th> </tr> </thead> <tbody> <tr> <td> </td> <td> </td> <td> </td> </tr> </tbody> </table>			REV.	DATE	DESCRIPTION				<p>SEP 2016</p>	
REV.	DATE	DESCRIPTION								

JORAM ←

→ KOLORIANG

LEGEND:-

- Proposed ROW — PROW — PROW — PROW — PROW —
- Existing ROW — EROW — EROW — EROW —
- Proposed Centerline - - - - -
- Proposed Land Acquisition
- Existing Centerline - - - - -
- Existing Carriageway - - - - -

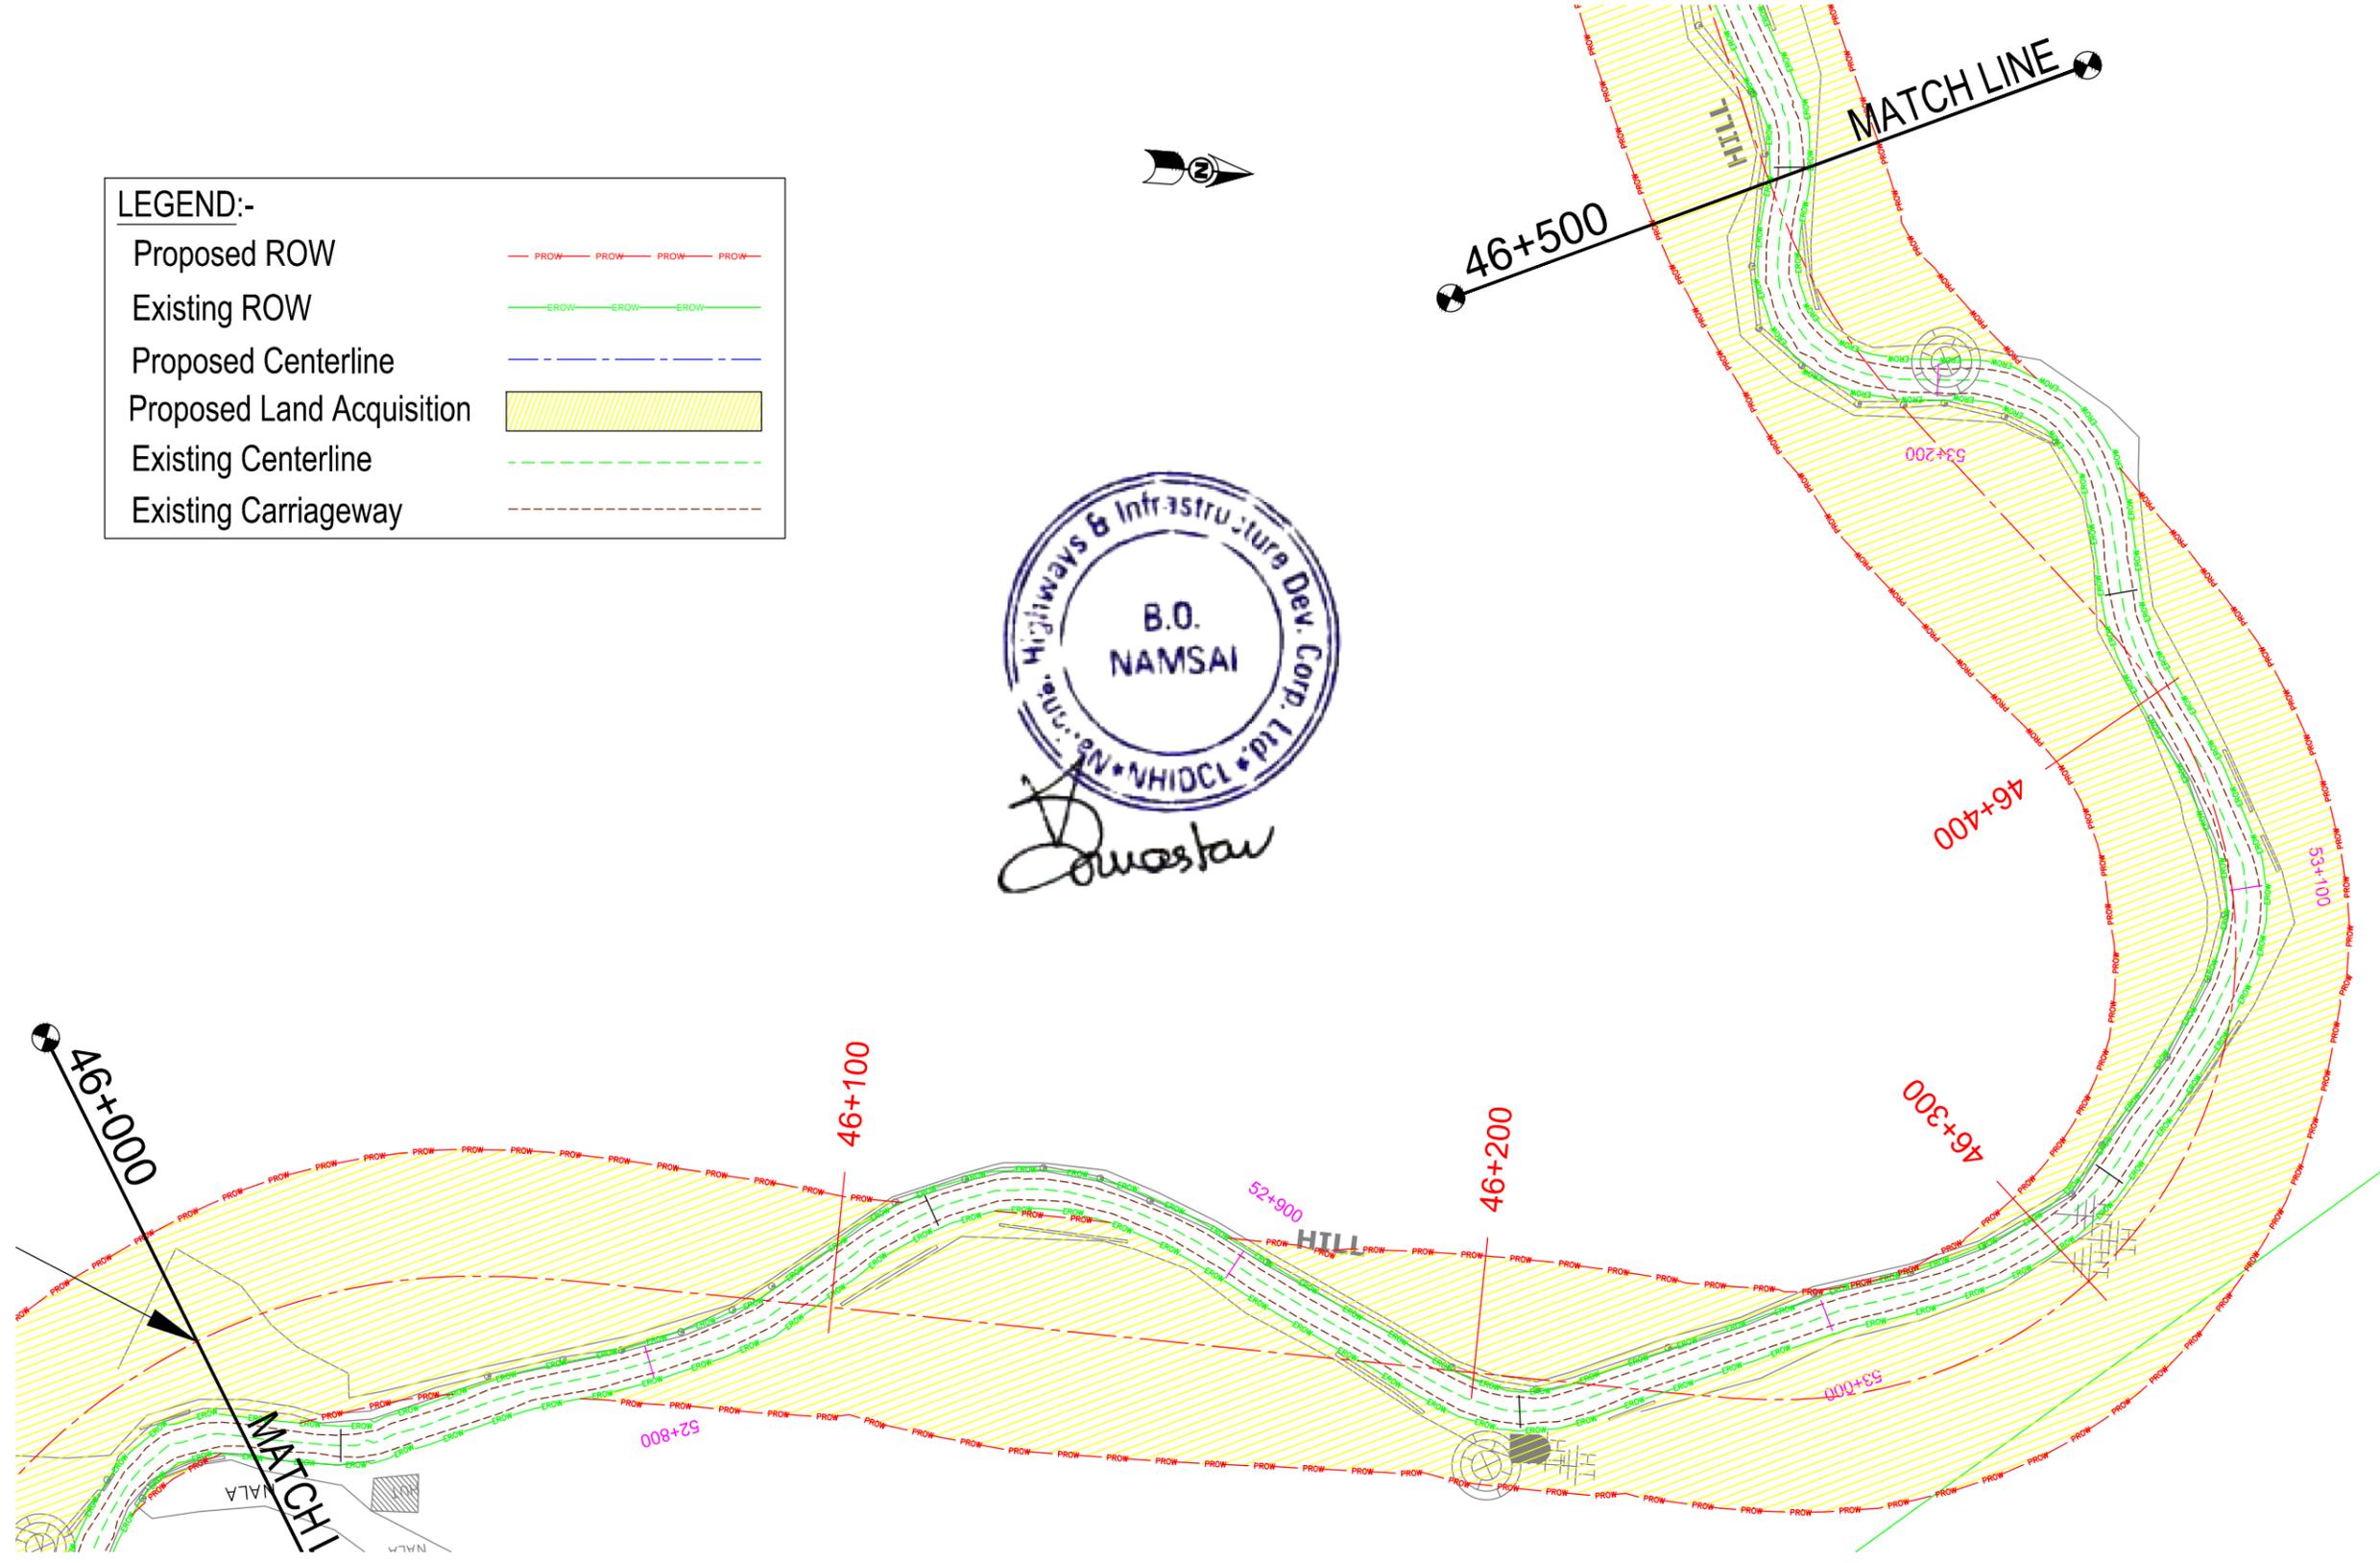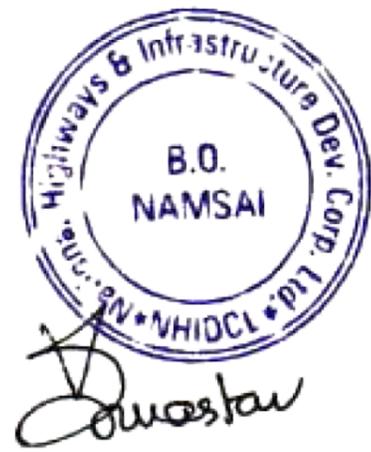

PATH: C:\Users\rbdesign1\Desktop\MAHABIR\LA plan Autocad\20-70\Sheet\_44-59\_363\_Lap\_03.10.16.dwg

CLIENT :



**National Highways & Infrastructure Development Corporation Ltd. (NHIDCL)**

PROJECT :

Consultancy Services for Preparation of Feasibility Study and Detailed Project Report for Two laning of Joram - Koloriang Road (NH-713) from Km. 20.00 to Km. 70.00 & Km. 138.00 to Km. 158.00 (Total Length 70 Km) in the State of Arunachal Pradesh on EPC mode

DESIGN CONSULTANT:



**Voyants Solutions Pvt Ltd.**  
403, 4th Floor, Park Centra,  
Sector-30, Opp. 32nd Milestone, NH-8  
Gurgaon-122002, Haryana  
CIN- U74140HR2004PTC046918  
Ph: 0124-4598200  
Fax: 0124-4019051  
E-mail: info@voyants.in, www.voyants.in


REV.	DATE	DESCRIPTION

DRAWN BY :	SP/SD
DESIGNED BY :	SC/DGR
APPROVED BY :	KG
SCALE :	1:1000

TITLE :	
<b>Land Acquisition Plan</b>	
(Existing Ch. 52+800km to 53+200km)	
DRG. NO. :	VSP/L/1438/JK/DPR/LAP- 53
REVISION : R-0	SEP 2016


← JORAM

KOLORIANG →

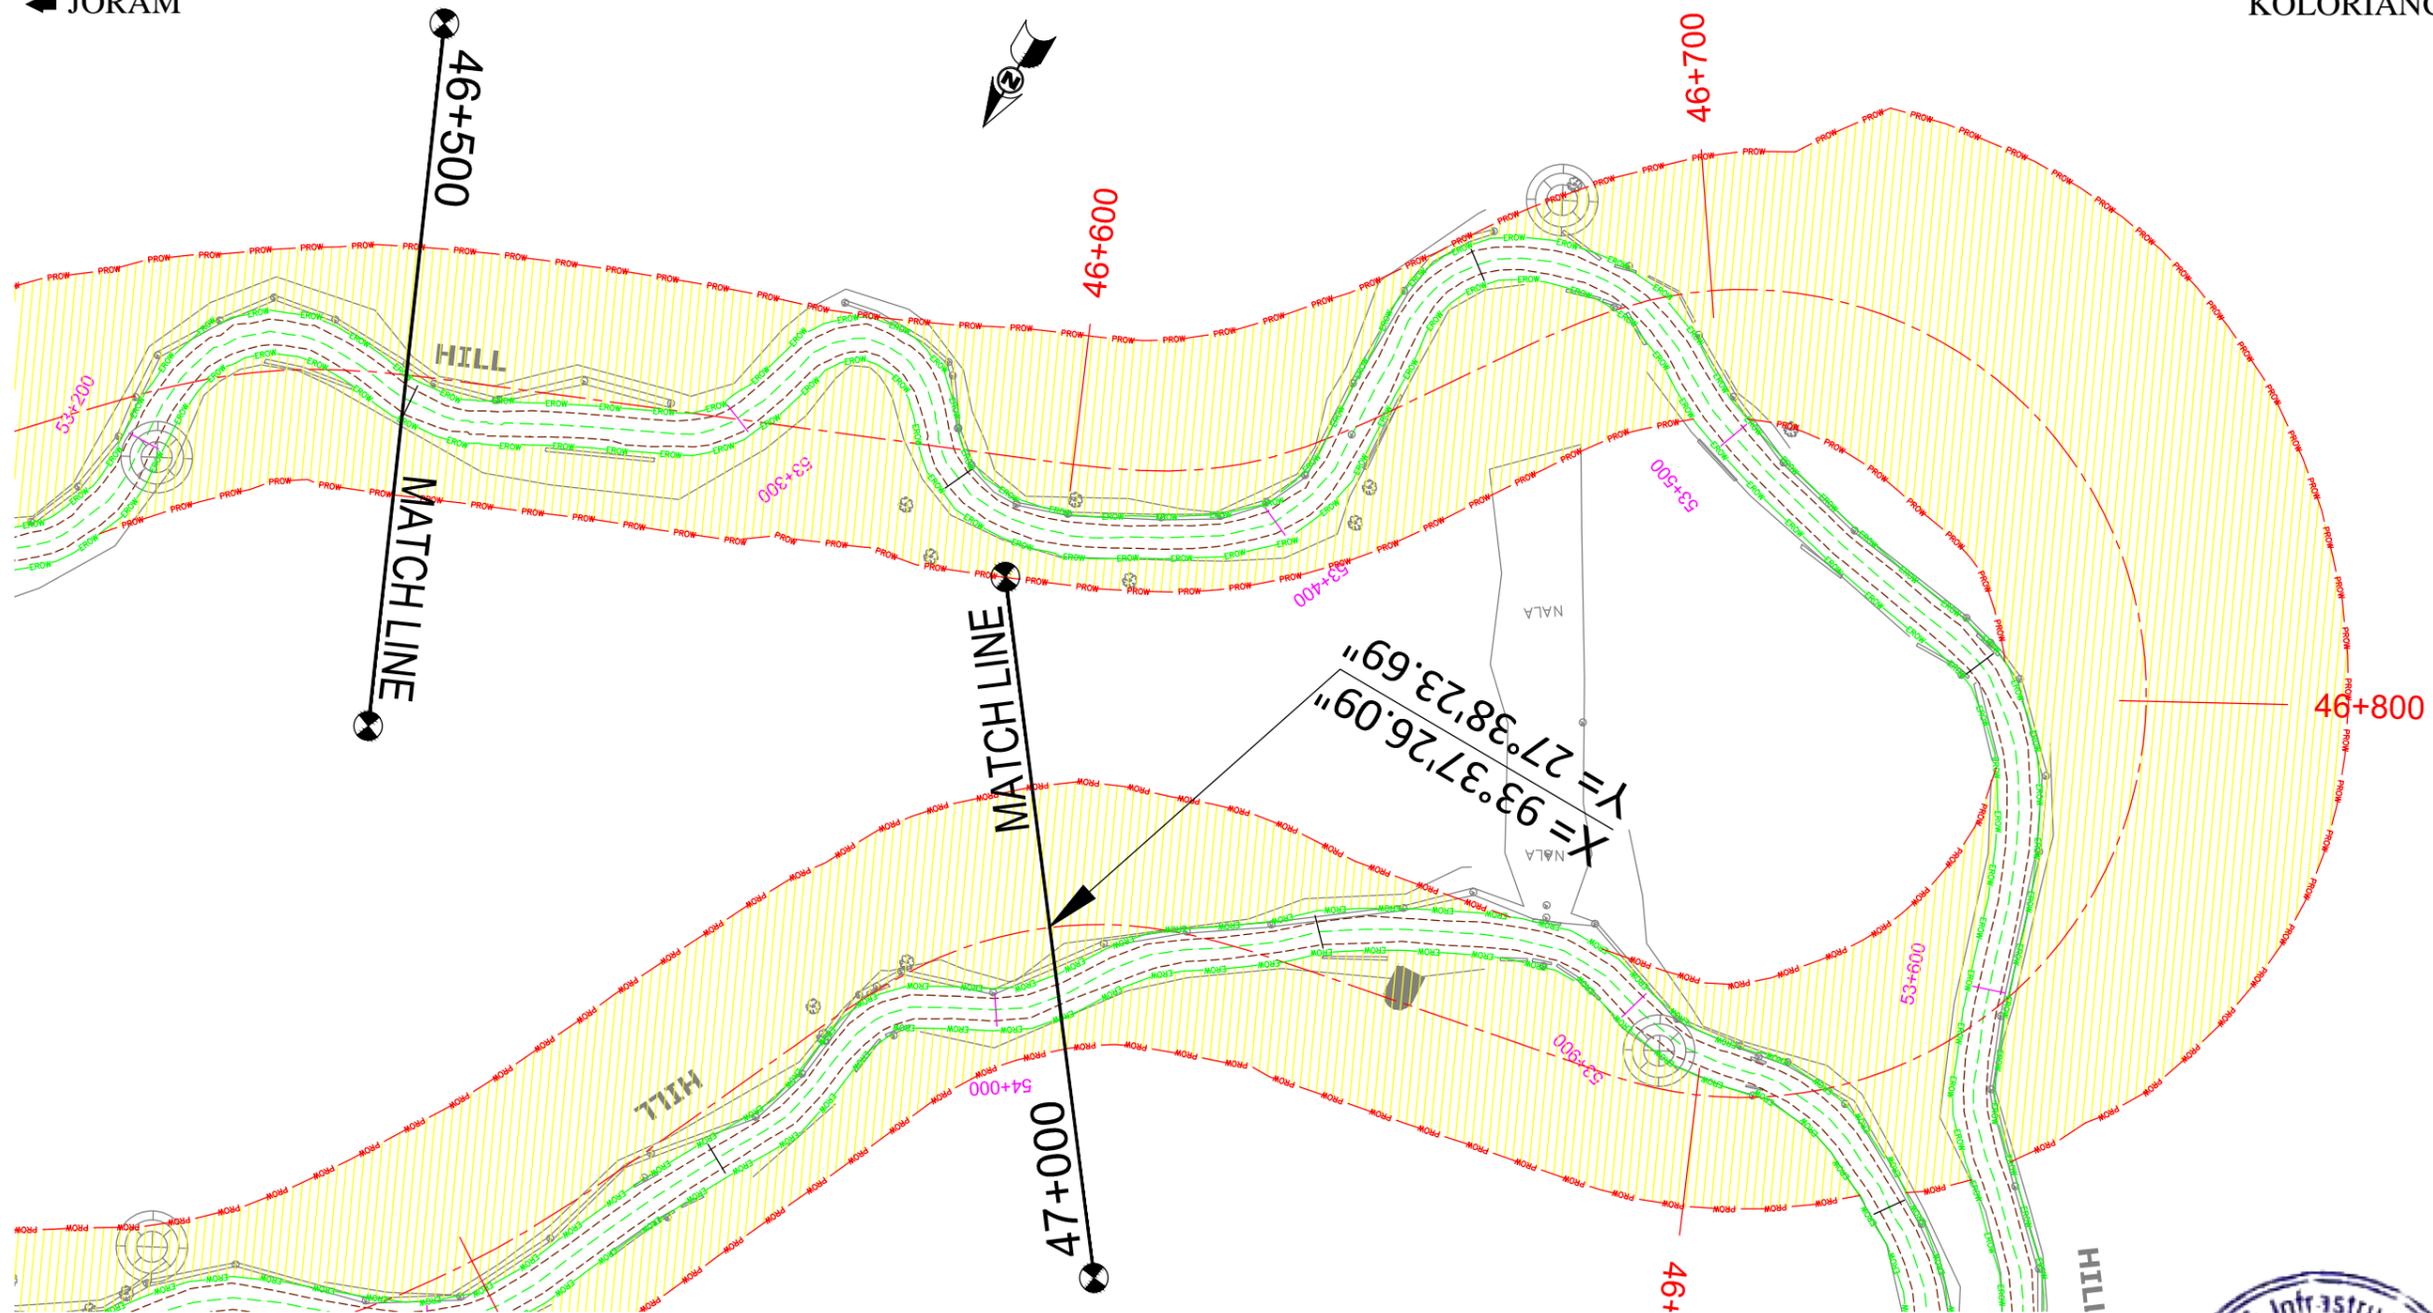

**LEGEND:-**

Proposed ROW	— PROW — PROW — PROW — PROW —
Existing ROW	— EROW — EROW — EROW —
Proposed Centerline	— — — — —
Proposed Land Acquisition	
Existing Centerline	- - - - -
Existing Carriageway	- - - - -

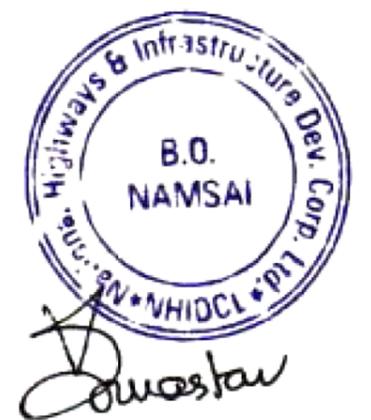

PATH: C:\Users\rbdesign1\Desktop\MAHABIR\LA plan Autocad\20-70\Sheet\_44-59\_363\_Lap\_03.10.16.dwg

CLIENT :



National Highways & Infrastructure Development Corporation Ltd. (NHIDCL)

PROJECT :

Consultancy Services for Preparation of Feasibility Study and Detailed Project Report for Two laning of Joram - Koloriang Road (NH-713) from Km. 20.00 to Km. 70.00 & Km. 138.00 to Km. 158.00 (Total Length 70 Km) in the State of Arunachal Pradesh on EPC mode

DESIGN CONSULTANT:



**Voyants Solutions Pvt Ltd.**  
 403, 4th Floor, Park Centra,  
 Sector-30, Opp. 32nd Milestone, NH-8  
 Gurgaon-122002, Haryana  
 CIN- U74140HR2004PTC046918  
 Ph: 0124-4598200  
 Fax: 0124-4019051  
 E-mail: info@voyants.in, www.voyants.in

REV.	DATE	DESCRIPTION	DRAWN BY :	SP/SD	TITLE :	Land Acquisition Plan (Existing Ch. 53+200km to 54+000km)
			DESIGNED BY :	SC/DGR	DRG. NO. :	VSPL/1438/JK/DPR/LAP- 54
			APPROVED BY :	KG	REVISION :	R-0
			SCALE :	1:1000		SEP 2016


← JORAM

KOLORIANG →



**LEGEND:-**

- Proposed ROW — PROW — PROW — PROW — PROW —
- Existing ROW — EROW — EROW — EROW —
- Proposed Centerline - - - - -
- Proposed Land Acquisition
- Existing Centerline - - - - -
- Existing Carriageway - - - - -

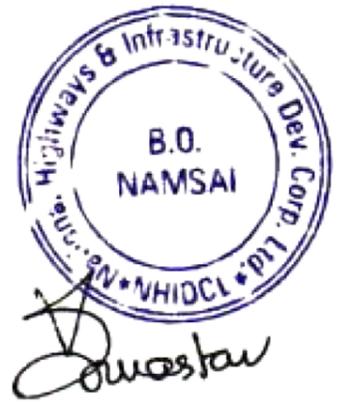

PATH: C:\Users\rbdesign1\Desktop\MAHABIR\LA plan Autocad\20-70\Sheet\_44-59\_363\_Lap\_03.10.16.dwg

CLIENT :



**National Highways & Infrastructure Development Corporation Ltd. (NHIDCL)**

PROJECT :

Consultancy Services for Preparation of Feasibility Study and Detailed Project Report for Two laning of Joram - Koloriang Road (NH-713) from Km. 20.00 to Km. 70.00 & Km. 138.00 to Km. 158.00 (Total Length 70 Km) in the State of Arunachal Pradesh on EPC mode

DESIGN CONSULTANT:




**Voyants Solutions Pvt Ltd.**  
 403, 4th Floor, Park Centra,  
 Sector-30, Opp. 32nd Milestone, NH-8  
 Gurgaon-122002, Haryana  
 CIN- U74140HR2004PTC046918  
 Ph: 0124-4598200  
 Fax: 0124-4019051  
 E-mail: info@voyants.in, www.voyants.in

REV.	DATE	DESCRIPTION	DRAWN BY : SP/SD	TITLE : Land Acquisition Plan (Existing Ch. 54+000km to 54+500km)
			DESIGNED BY : SC/DGR	DRG. NO. : VSPL/1438/JK/DPR/LAP- 55
			APPROVED BY : KG	REVISION : R-0
			SCALE : 1:1000	SEP 2016



← JORAM

KOLORIANG →

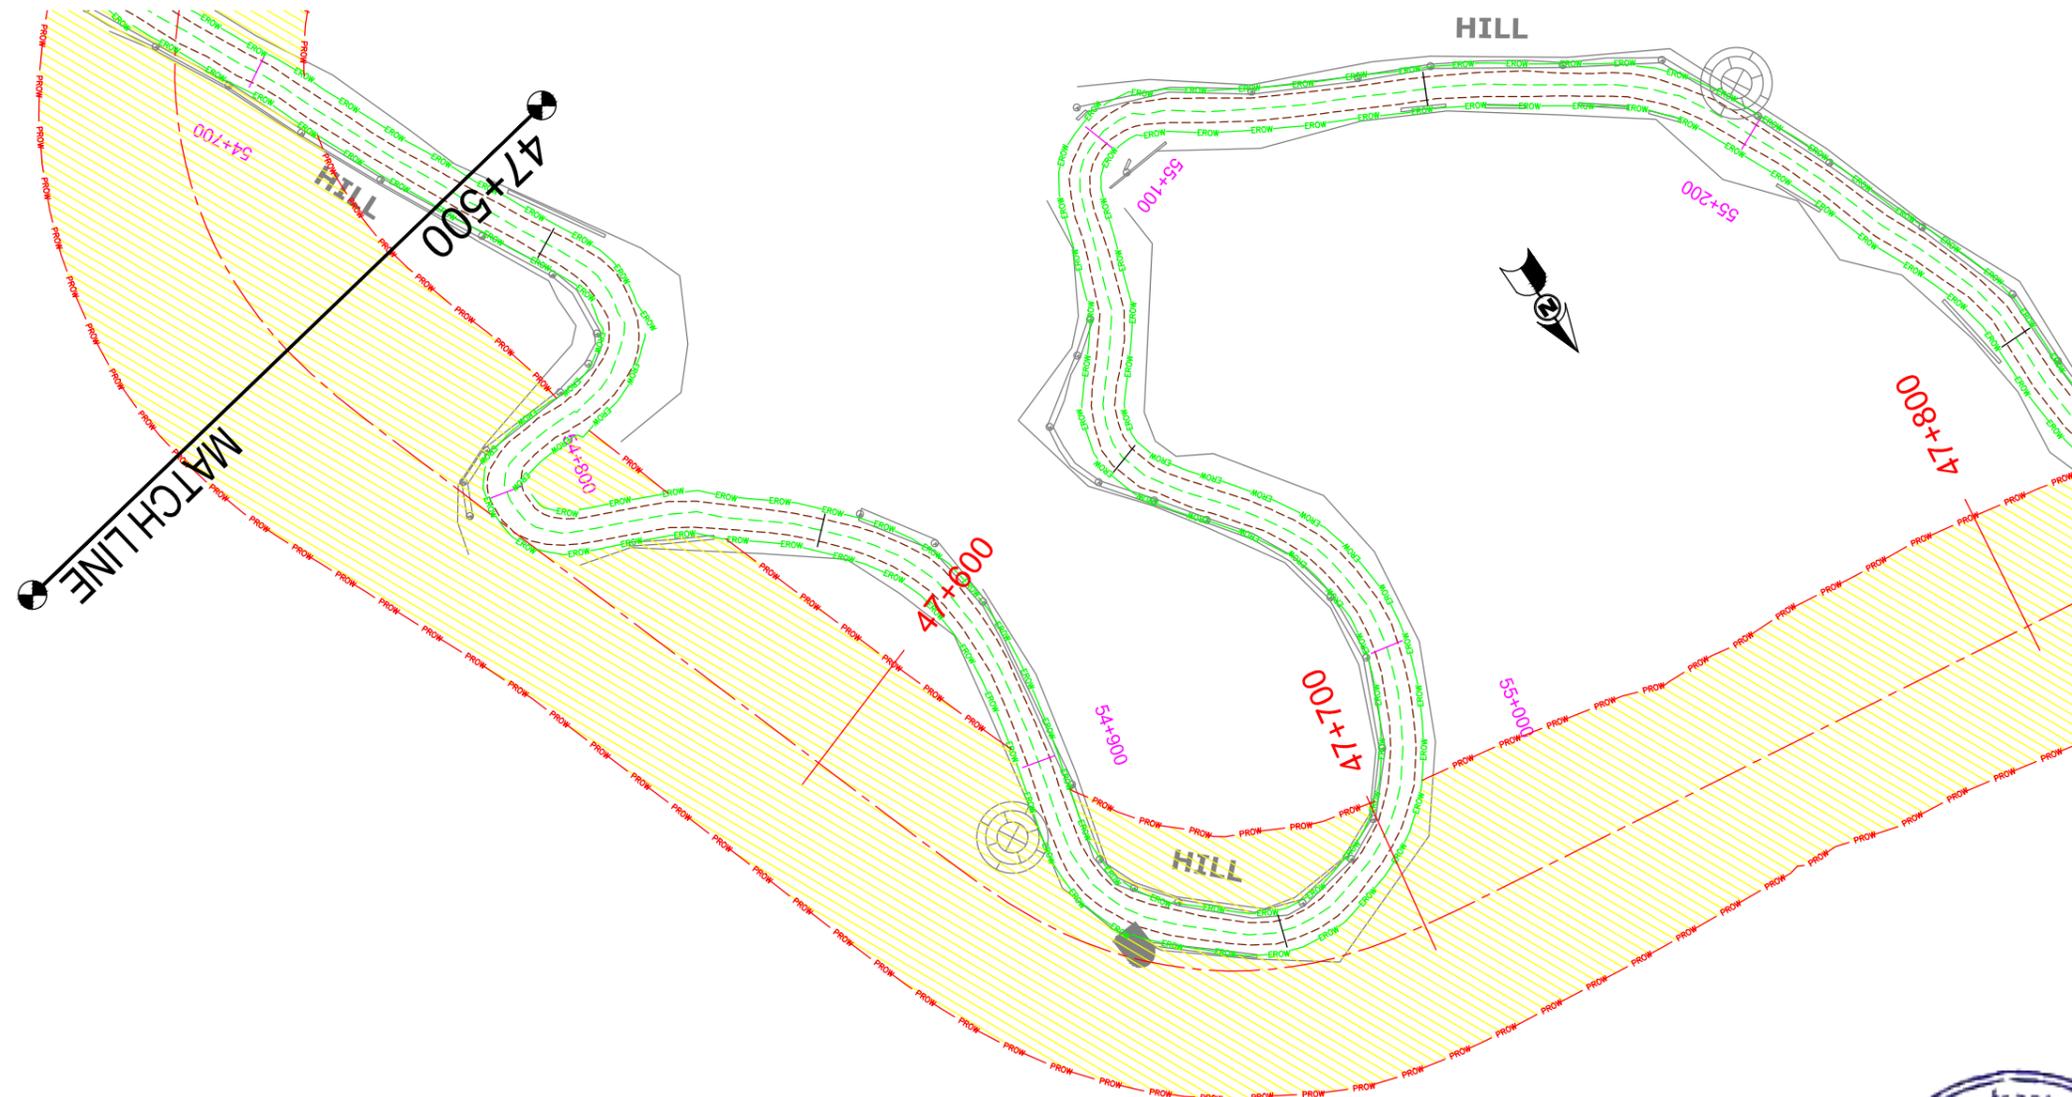

**LEGEND:-**

Proposed ROW	
Existing ROW	
Proposed Centerline	
Proposed Land Acquisition	
Existing Centerline	
Existing Carriageway	




PATH: C:\Users\rbdesign1\Desktop\MAHABIR\LA plan Autocad\20-70\Sheet\_44-59\_363\_Lap\_03.10.16.dwg

<p>CLIENT :</p>  <p>National Highways &amp; Infrastructure Development Corporation Ltd. (NHIDCL)</p>	<p>PROJECT :</p> <p>Consultancy Services for Preparation of Feasibility Study and Detailed Project Report for Two laning of Joram - Koloriang Road (NH-713) from Km. 20.00 to Km. 70.00 &amp; Km. 138.00 to Km. 158.00 (Total Length 70 Km) in the State of Arunachal Pradesh on EPC mode</p>	<p>DESIGN CONSULTANT:</p>  <p><b>Voyants Solutions Pvt Ltd.</b>          403, 4th Floor, Park Centra,          Sector-30, Opp. 32nd Milestone, NH-8          Gurgaon-122002, Haryana          CIN- U74140HR2004PTC046918          Ph: 0124-4598200          Fax: 0124-4019051          E-mail: info@voyants.in, www.voyants.in</p>	<p>DRAWN BY : SP/SD</p>	<p>TITLE : <b>Land Acquisition Plan</b> (Existing Ch. 54+800km to 55+200km)</p>								
			<p>DESIGNED BY : SC/DGR</p>	<p>DRG. NO. : VSPL/1438/JK/DPR/LAP- 56</p>								
<p>APPROVED BY : KG</p>	<p>SCALE : 1:1000</p>	<p>REVISION : R-0</p>	<p>SEP 2016</p>									
<table border="1"> <thead> <tr> <th>REV.</th> <th>DATE</th> <th>DESCRIPTION</th> </tr> </thead> <tbody> <tr> <td> </td> <td> </td> <td> </td> </tr> <tr> <td> </td> <td> </td> <td> </td> </tr> </tbody> </table>	REV.	DATE	DESCRIPTION									
REV.	DATE	DESCRIPTION										



← JORAM

KOLORIANG →

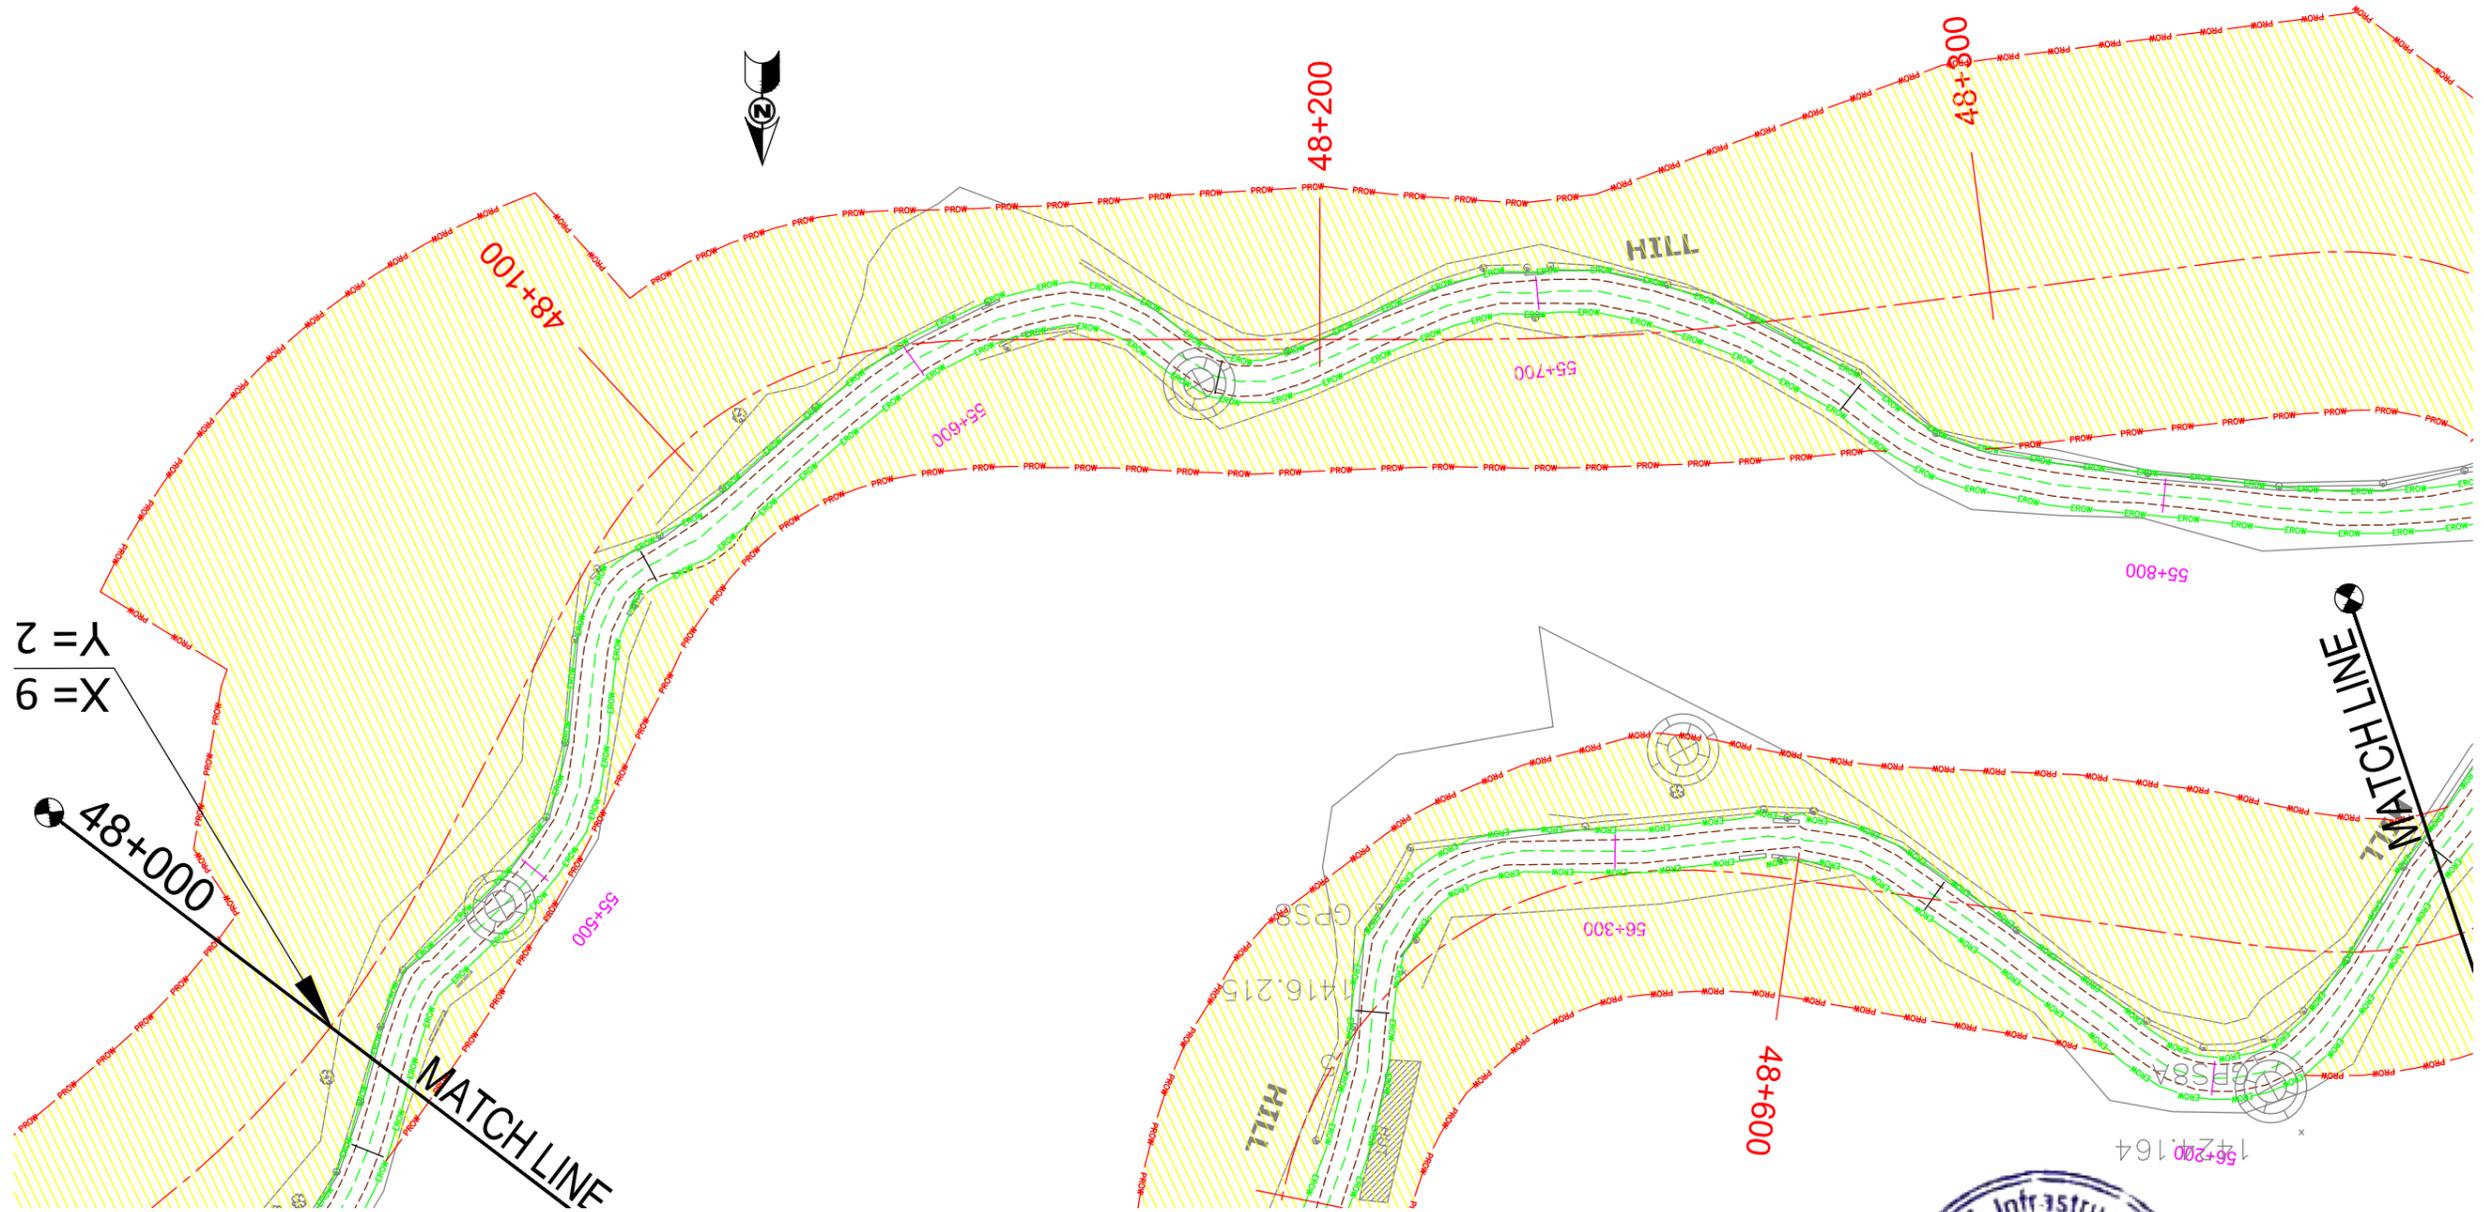

2 = Y  
6 = X


48+000

MATCH LINE

MATCH LINE

**LEGEND:-**

- Proposed ROW — PROW — PROW — PROW — PROW —
- Existing ROW — EROW — EROW — EROW —
- Proposed Centerline - - - - -
- Proposed Land Acquisition
- Existing Centerline - - - - -
- Existing Carriageway - - - - -

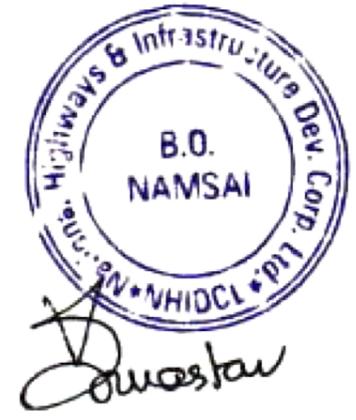

PATH: C:\Users\rbdesign1\Desktop\MAHABIR\LA plan Autocad\20-70\Sheet\_44-59\_363\_Lap\_03.10.16.dwg

CLIENT :



National Highways & Infrastructure Development Corporation Ltd. (NHIDCL)

PROJECT :

Consultancy Services for Preparation of Feasibility Study and Detailed Project Report for Two laning of Joram - Koloriang Road (NH-713) from Km. 20.00 to Km. 70.00 & Km. 138.00 to Km. 158.00 (Total Length 70 Km) in the State of Arunachal Pradesh on EPC mode

DESIGN CONSULTANT:




**Voyants Solutions Pvt Ltd.**  
 403, 4th Floor, Park Centra,  
 Sector-30, Opp. 32nd Milestone, NH-8  
 Gurgaon-122002, Haryana  
 CIN- U74140HR2004PTC046918  
 Ph: 0124-4598200  
 Fax: 0124-4019051  
 E-mail: info@voyants.in, www.voyants.in

REV.	DATE	DESCRIPTION	DRAWN BY : SP/SD	TITLE : Land Acquisition Plan (Existing Ch. 55+500km to 55+800km)
			DESIGNED BY : SC/DGR	DRG. NO. : VSPL/1438/JK/DPR/LAP- 57
			APPROVED BY : KG	REVISION : R-0
			SCALE : 1:1000	SEP 2016

← JORAM

KOLORIANG →

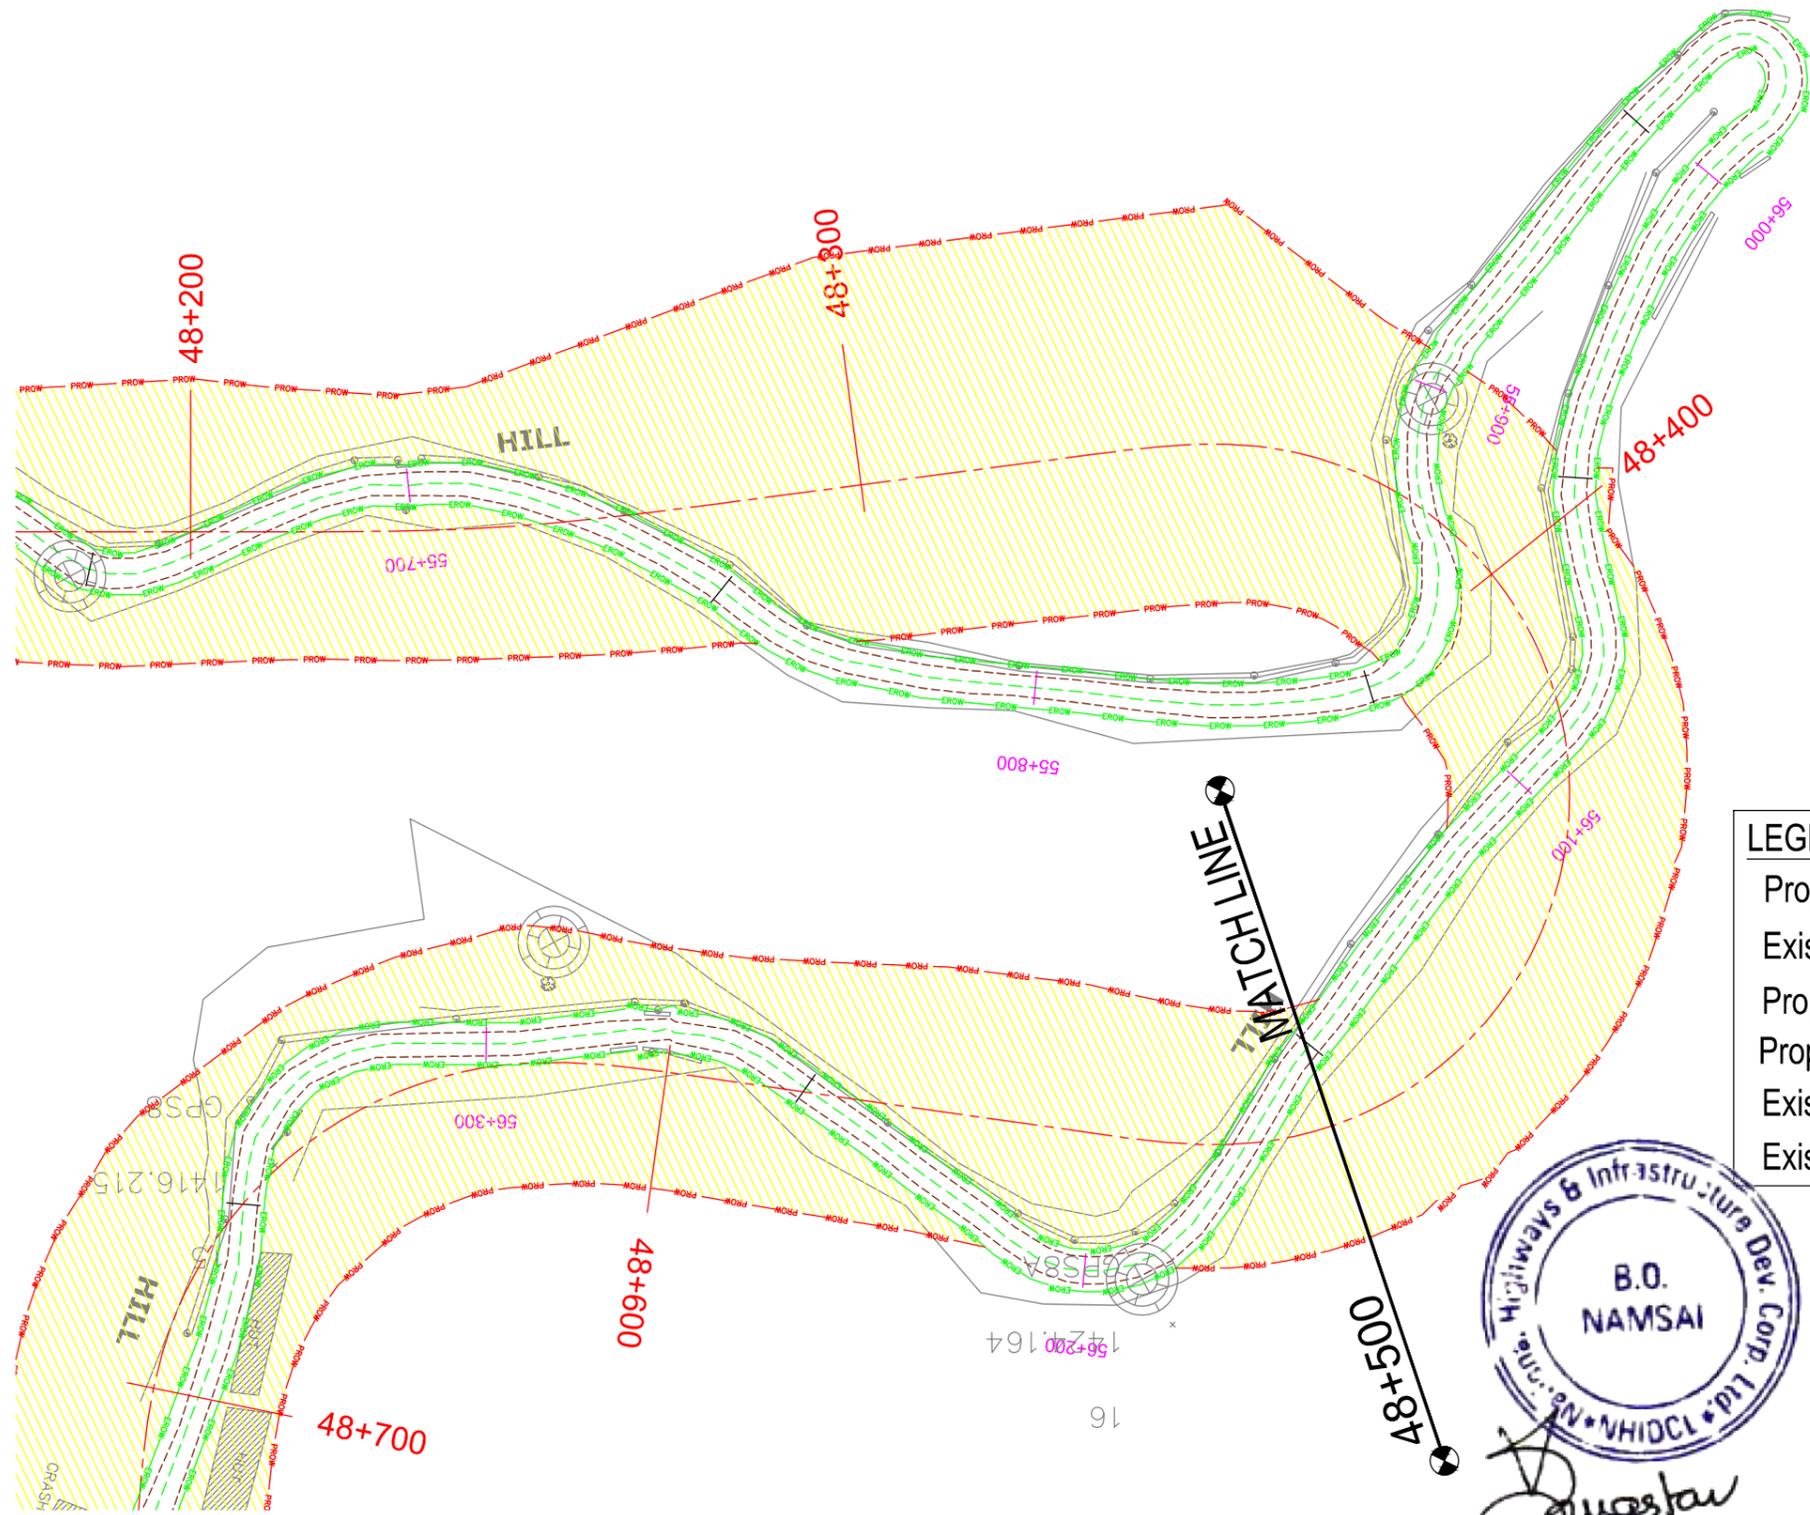

**LEGEND:-**

Proposed ROW	— PROW — PROW — PROW — PROW —
Existing ROW	— EROW — EROW — EROW —
Proposed Centerline	— — — — —
Proposed Land Acquisition	
Existing Centerline	— — — — —
Existing Carriageway	— — — — —

PATH: C:\Users\rbdesign1\Desktop\MAHABIR\LA plan Autocad\20-70\Sheet\_44-59\_363\_Lap\_03\_10.16.dwg

CLIENT :



**National Highways & Infrastructure Development Corporation Ltd. (NHIDCL)**

PROJECT :

Consultancy Services for Preparation of Feasibility Study and Detailed Project Report for Two laning of Joram - Koloriang Road (NH-713) from Km. 20.00 to Km. 70.00 & Km. 138.00 to Km. 158.00 (Total Length 70 Km) in the State of Arunachal Pradesh on EPC mode

DESIGN CONSULTANT:



**Voyants Solutions Pvt Ltd.**  
 403, 4th Floor, Park Centra,  
 Sector-30, Opp. 32nd Milestone, NH-8  
 Gurgaon-122002, Haryana  
 CIN- U74140HR2004PTC046918  
 Ph: 0124-4598200  
 Fax: 0124-4019051  
 E-mail: info@voyants.in, www.voyants.in

REV.	DATE	DESCRIPTION

DRAWN BY : SP/SD  
 DESIGNED BY : SC/DGR  
 APPROVED BY : KG  
 SCALE : 1:1000


TITLE : **Land Acquisition Plan**  
 (Existing Ch. 55+800km to 56+300km)

DRG. NO. : VSPL/1438/JK/DPR/LAP- 57A  
 REVISION : R-0  
 SEP 2016




← JORAM

KOLORIANG →

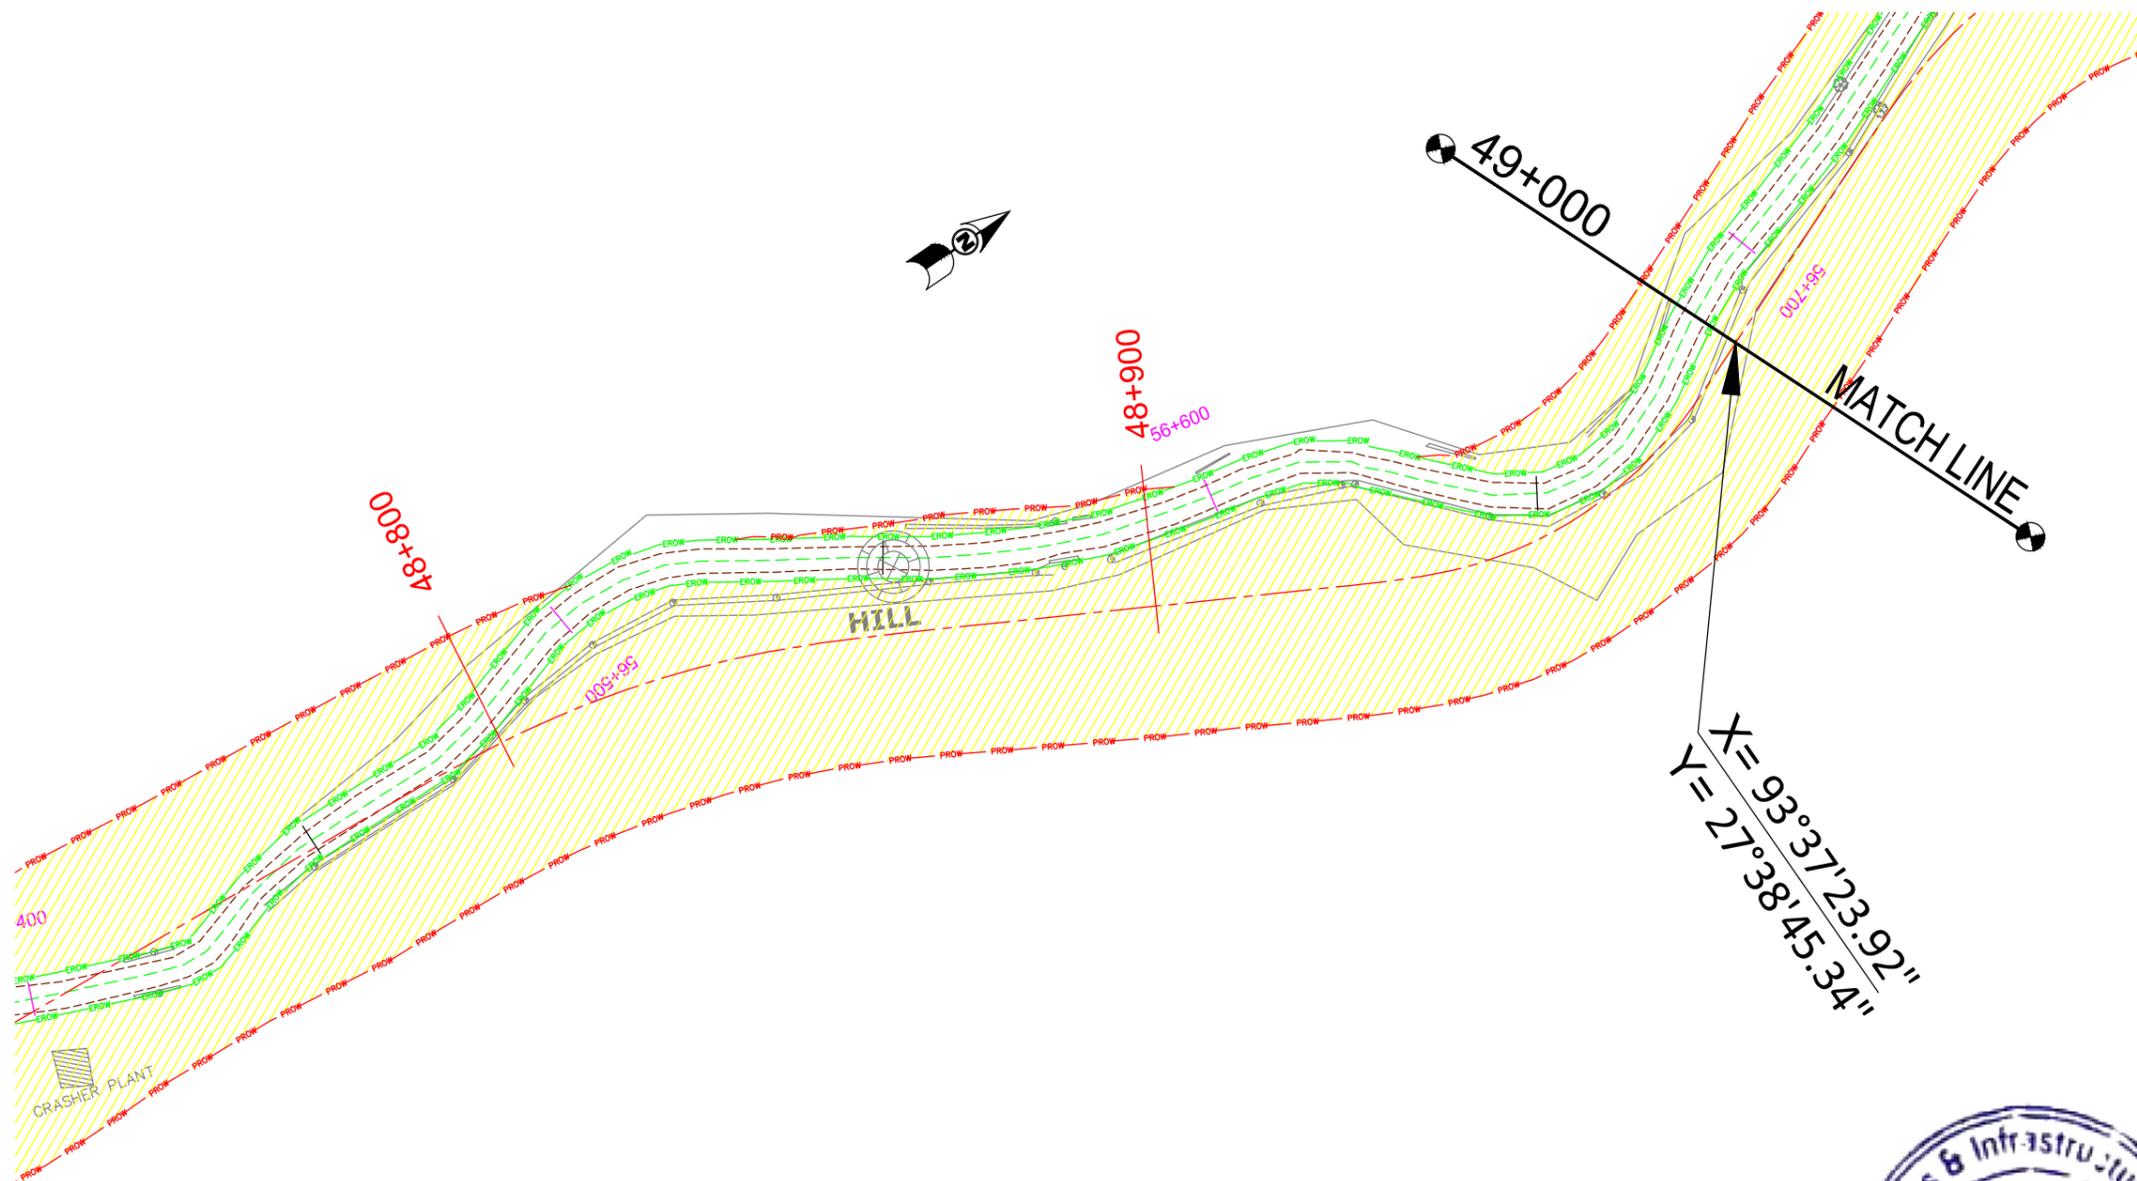

X= 93°37'23.92"  
Y= 27°38'45.34"

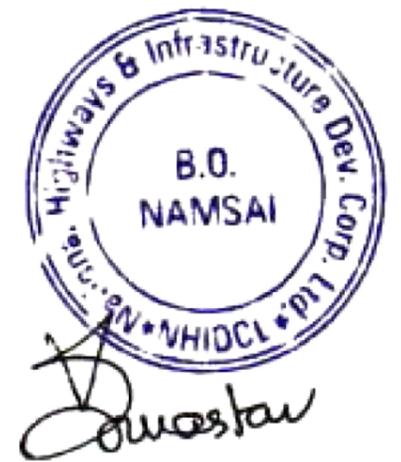

**LEGEND:-**

Proposed ROW	— PROW — PROW — PROW — PROW —
Existing ROW	— EROW — EROW — EROW —
Proposed Centerline	— — — — —
Proposed Land Acquisition	
Existing Centerline	- - - - -
Existing Carriageway	- - - - -

PATH: C:\Users\rbdesign1\Desktop\MAHABIR\LA plan Autocad\20-70\Sheet\_44-59\_363\_Lap\_03.10.16.dwg

CLIENT :



**National Highways & Infrastructure Development Corporation Ltd. (NHIDCL)**

PROJECT :

Consultancy Services for Preparation of Feasibility Study and Detailed Project Report for Two laning of Joram - Koloriang Road (NH-713) from Km. 20.00 to Km. 70.00 & Km. 138.00 to Km. 158.00 (Total Length 70 Km) in the State of Arunachal Pradesh on EPC mode

DESIGN CONSULTANT:



**Voyants Solutions Pvt Ltd.**  
403, 4th Floor, Park Centra,  
Sector-30, Opp. 32nd Milestone, NH-8  
Gurgaon-122002, Haryana  
CIN- U74140HR2004PTC046918  
Ph: 0124-4598200  
Fax: 0124-4019051  
E-mail: info@voyants.in, www.voyants.in


REV.	DATE	DESCRIPTION

DRAWN BY : SP/SD  
DESIGNED BY : SC/DGR  
APPROVED BY : KG  
SCALE : 1:1000

TITLE :  
**Land Acquisition Plan**  
(Existing Ch. 56+500km to 56+700km)  
DRG. NO. :  
VSPL/1438/JK/DPR/LAP- 58A  
REVISION : R-0  
SEP 2016

← JORAM

KOLORIANG →

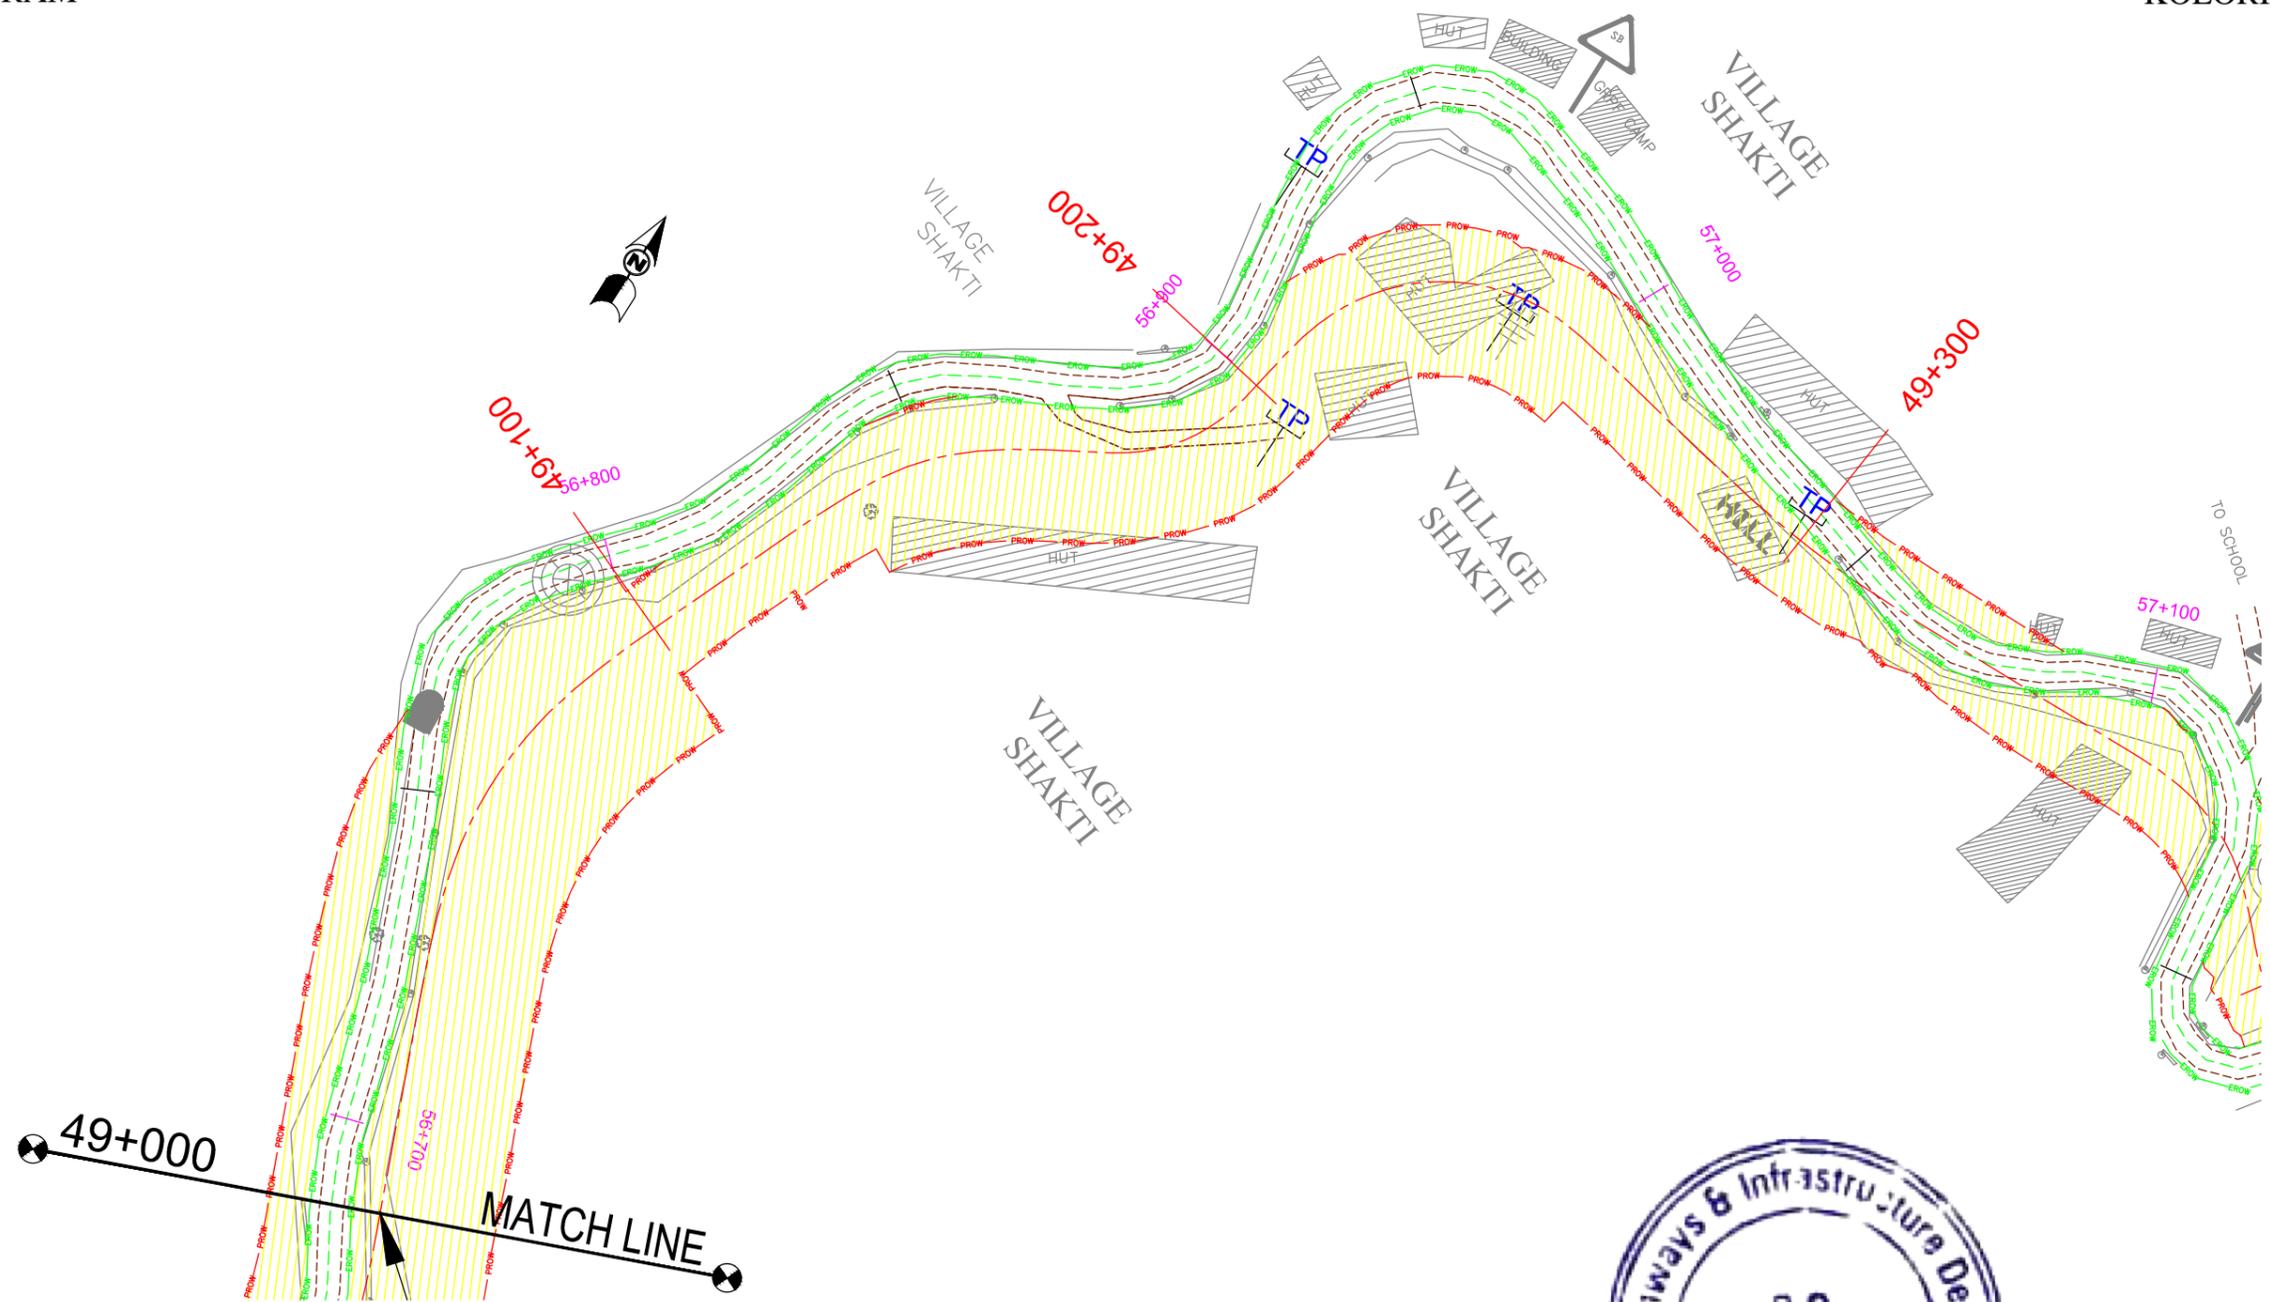

**LEGEND:-**

Proposed ROW	— PROW — PROW — PROW — PROW —
Existing ROW	— EROW — EROW — EROW —
Proposed Centerline	— — — — —
Proposed Land Acquisition	
Existing Centerline	- - - - -
Existing Carriageway	- - - - -

Highways & Infrastructure Dev. Corp. Ltd. NHIDCL

**B.O.  
NAMSAI**

*Omastu*

PATH: C:\Users\rbdesign1\Desktop\MAHABIR\LA plan Autocad\20-70\Sheet\_44-59\_363\_Lap\_03.10.16.dwg

CLIENT :



**National Highways & Infrastructure Development Corporation Ltd. (NHIDCL)**

PROJECT :

Consultancy Services for Preparation of Feasibility Study and Detailed Project Report for Two laning of Joram - Koloriang Road (NH-713) from Km. 20.00 to Km. 70.00 & Km. 138.00 to Km. 158.00 (Total Length 70 Km) in the State of Arunachal Pradesh on EPC mode

DESIGN CONSULTANT:




**Voyants Solutions Pvt Ltd.**  
 403, 4th Floor, Park Centra,  
 Sector-30, Opp. 32nd Milestone, NH-8  
 Gurgaon-122002, Haryana  
 CIN- U74140HR2004PTC046918  
 Ph: 0124-4598200  
 Fax: 0124-4019051  
 E-mail: info@voyants.in, www.voyants.in

REV.	DATE	DESCRIPTION	DRAWN BY : SP/SD	TITLE : <b>Land Acquisition Plan</b> (Existing Ch. 56+700km to 57+100km)
			DESIGNED BY : SC/DGR	DRG. NO. : VSPL/1438/JK/DPR/LAP- 59
			APPROVED BY : KG	REVISION : R-0
			SCALE : 1:1000	SEP 2016

← JORAM

KOLORIANG →

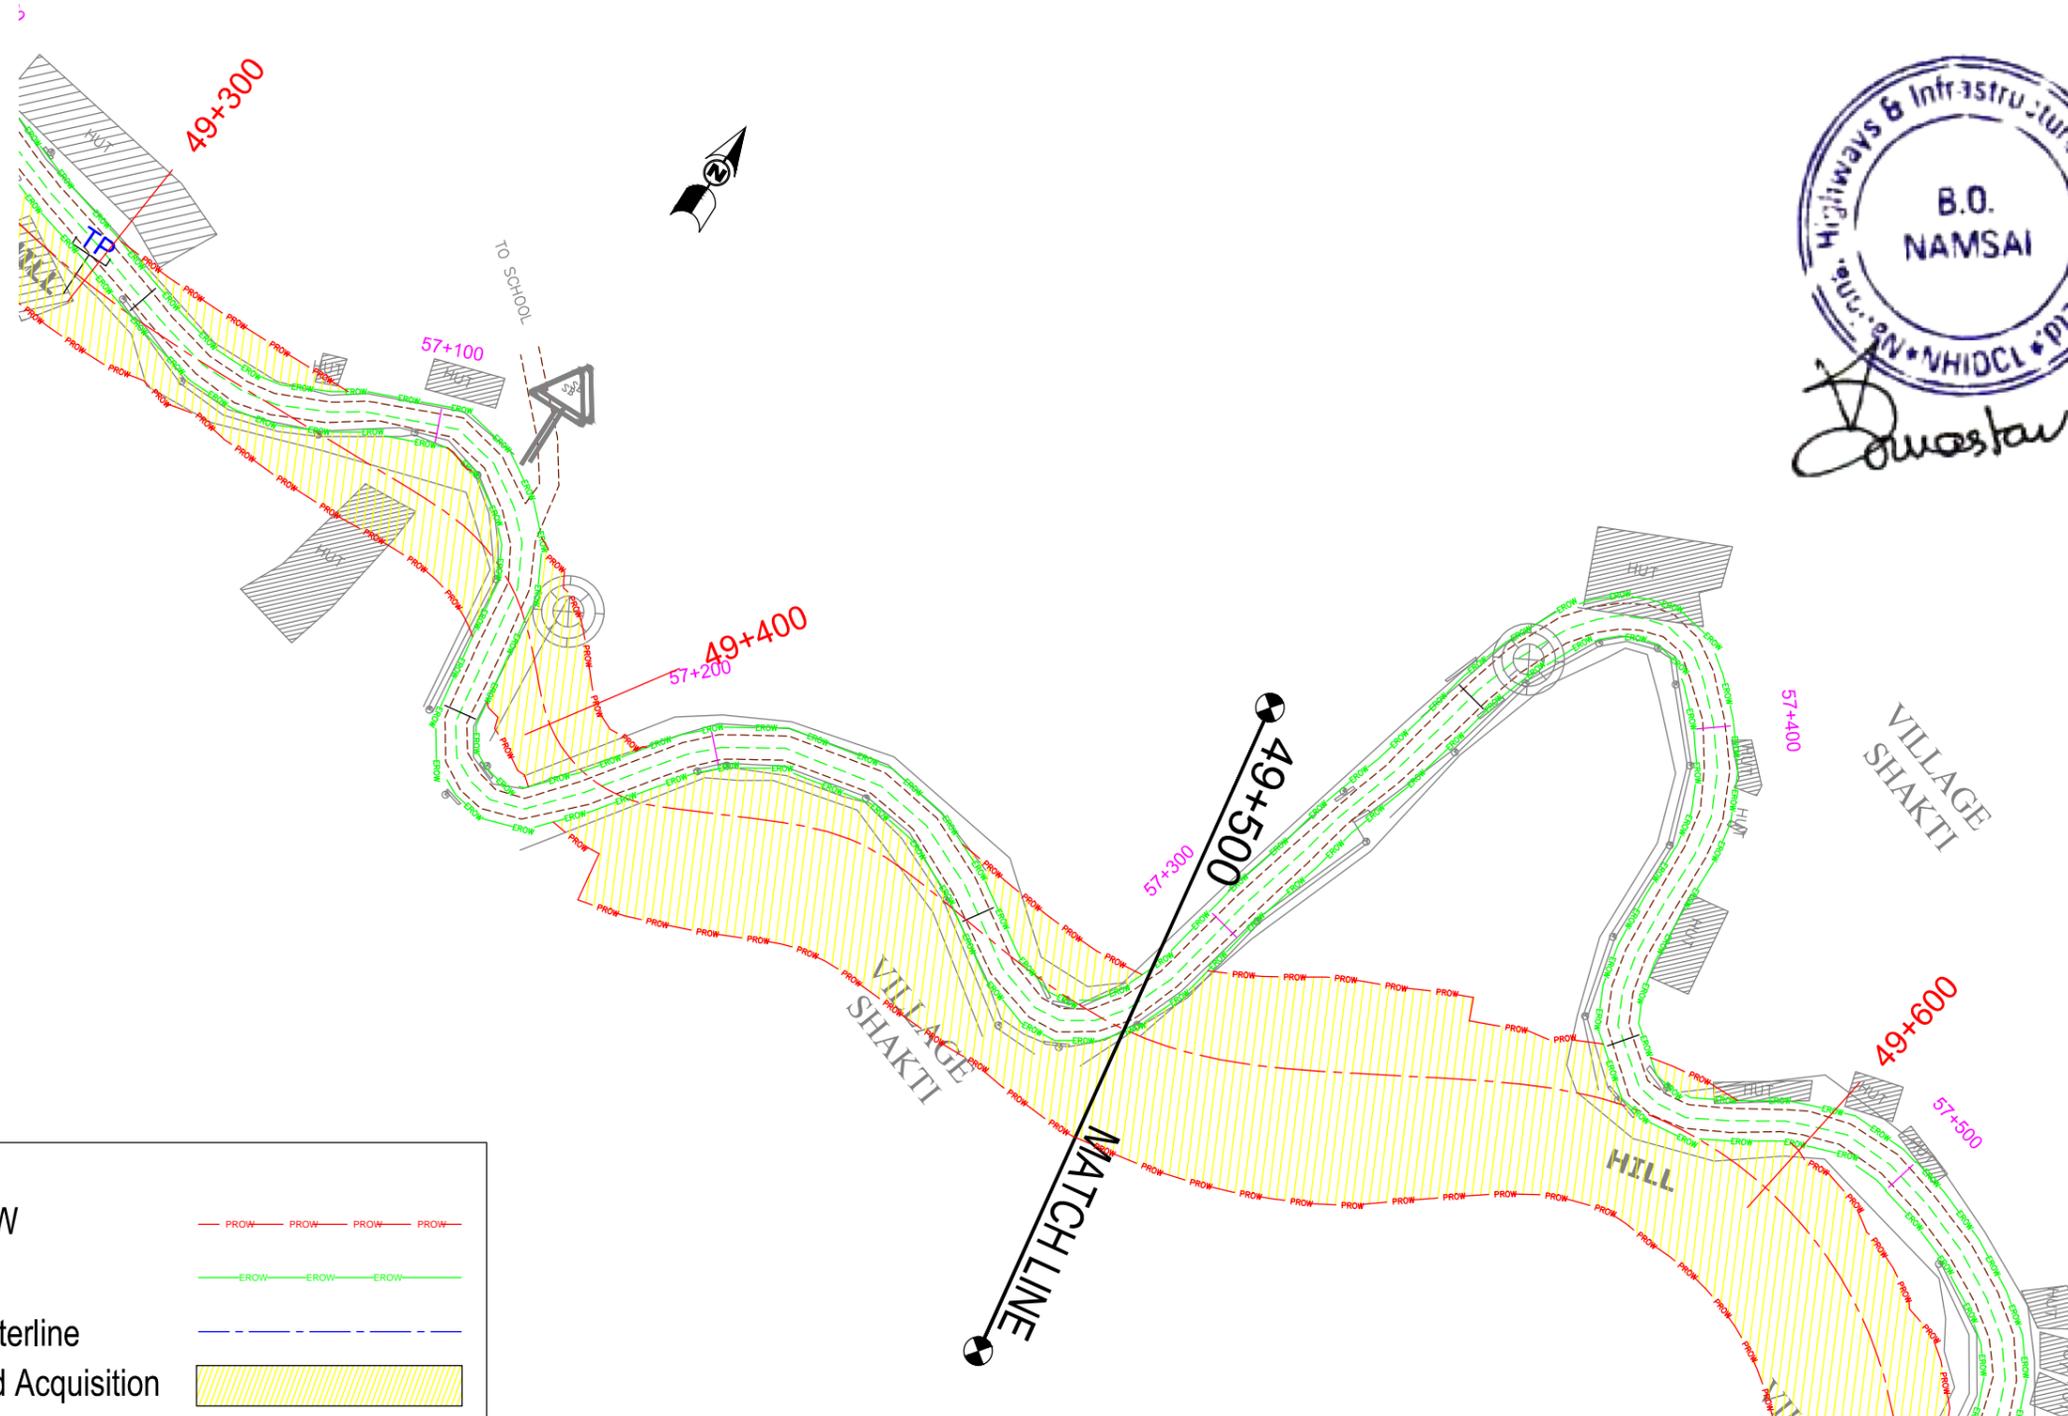

**LEGEND:-**

- Proposed ROW — PROW — PROW — PROW — PROW —
- Existing ROW — EROW — EROW — EROW —
- Proposed Centerline - - - - -
- Proposed Land Acquisition
- Existing Centerline - - - - -
- Existing Carriageway - - - - -

PATH: C:\Users\rbdesign1\Desktop\MAHABIR\LA plan Autocad\20-70\Sheet\_44-59\_363\_Lap\_03.10.16.dwg

CLIENT :



**National Highways & Infrastructure Development Corporation Ltd. (NHIDCL)**

PROJECT :

Consultancy Services for Preparation of Feasibility Study and Detailed Project Report for Two laning of Joram - Koloriang Road (NH-713) from Km. 20.00 to Km. 70.00 & Km. 138.00 to Km. 158.00 (Total Length 70 Km) in the State of Arunachal Pradesh on EPC mode

DESIGN CONSULTANT:





**Voyants Solutions Pvt Ltd.**  
 403, 4th Floor, Park Centra,  
 Sector-30, Opp. 32nd Milestone, NH-8  
 Gurgaon-122002, Haryana  
 CIN- U74140HR2004PTC046918  
 Ph: 0124-4598200  
 Fax: 0124-4019051  
 E-mail: info@voyants.in, www.voyants.in

REV.	DATE	DESCRIPTION

DRAWN BY : SP/SD  
 DESIGNED BY : SC/DGR  
 APPROVED BY : KG  
 SCALE : 1:1000

TITLE : **Land Acquisition Plan**  
 (Existing Ch. 57+100km to 57+500km)

DRG. NO. : VSPL/1438/JK/DPR/LAP- 59A  
 REVISION : R-0  
 SEP 2016

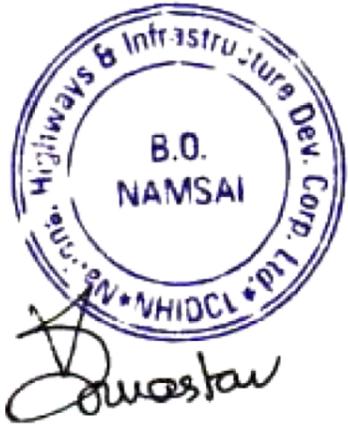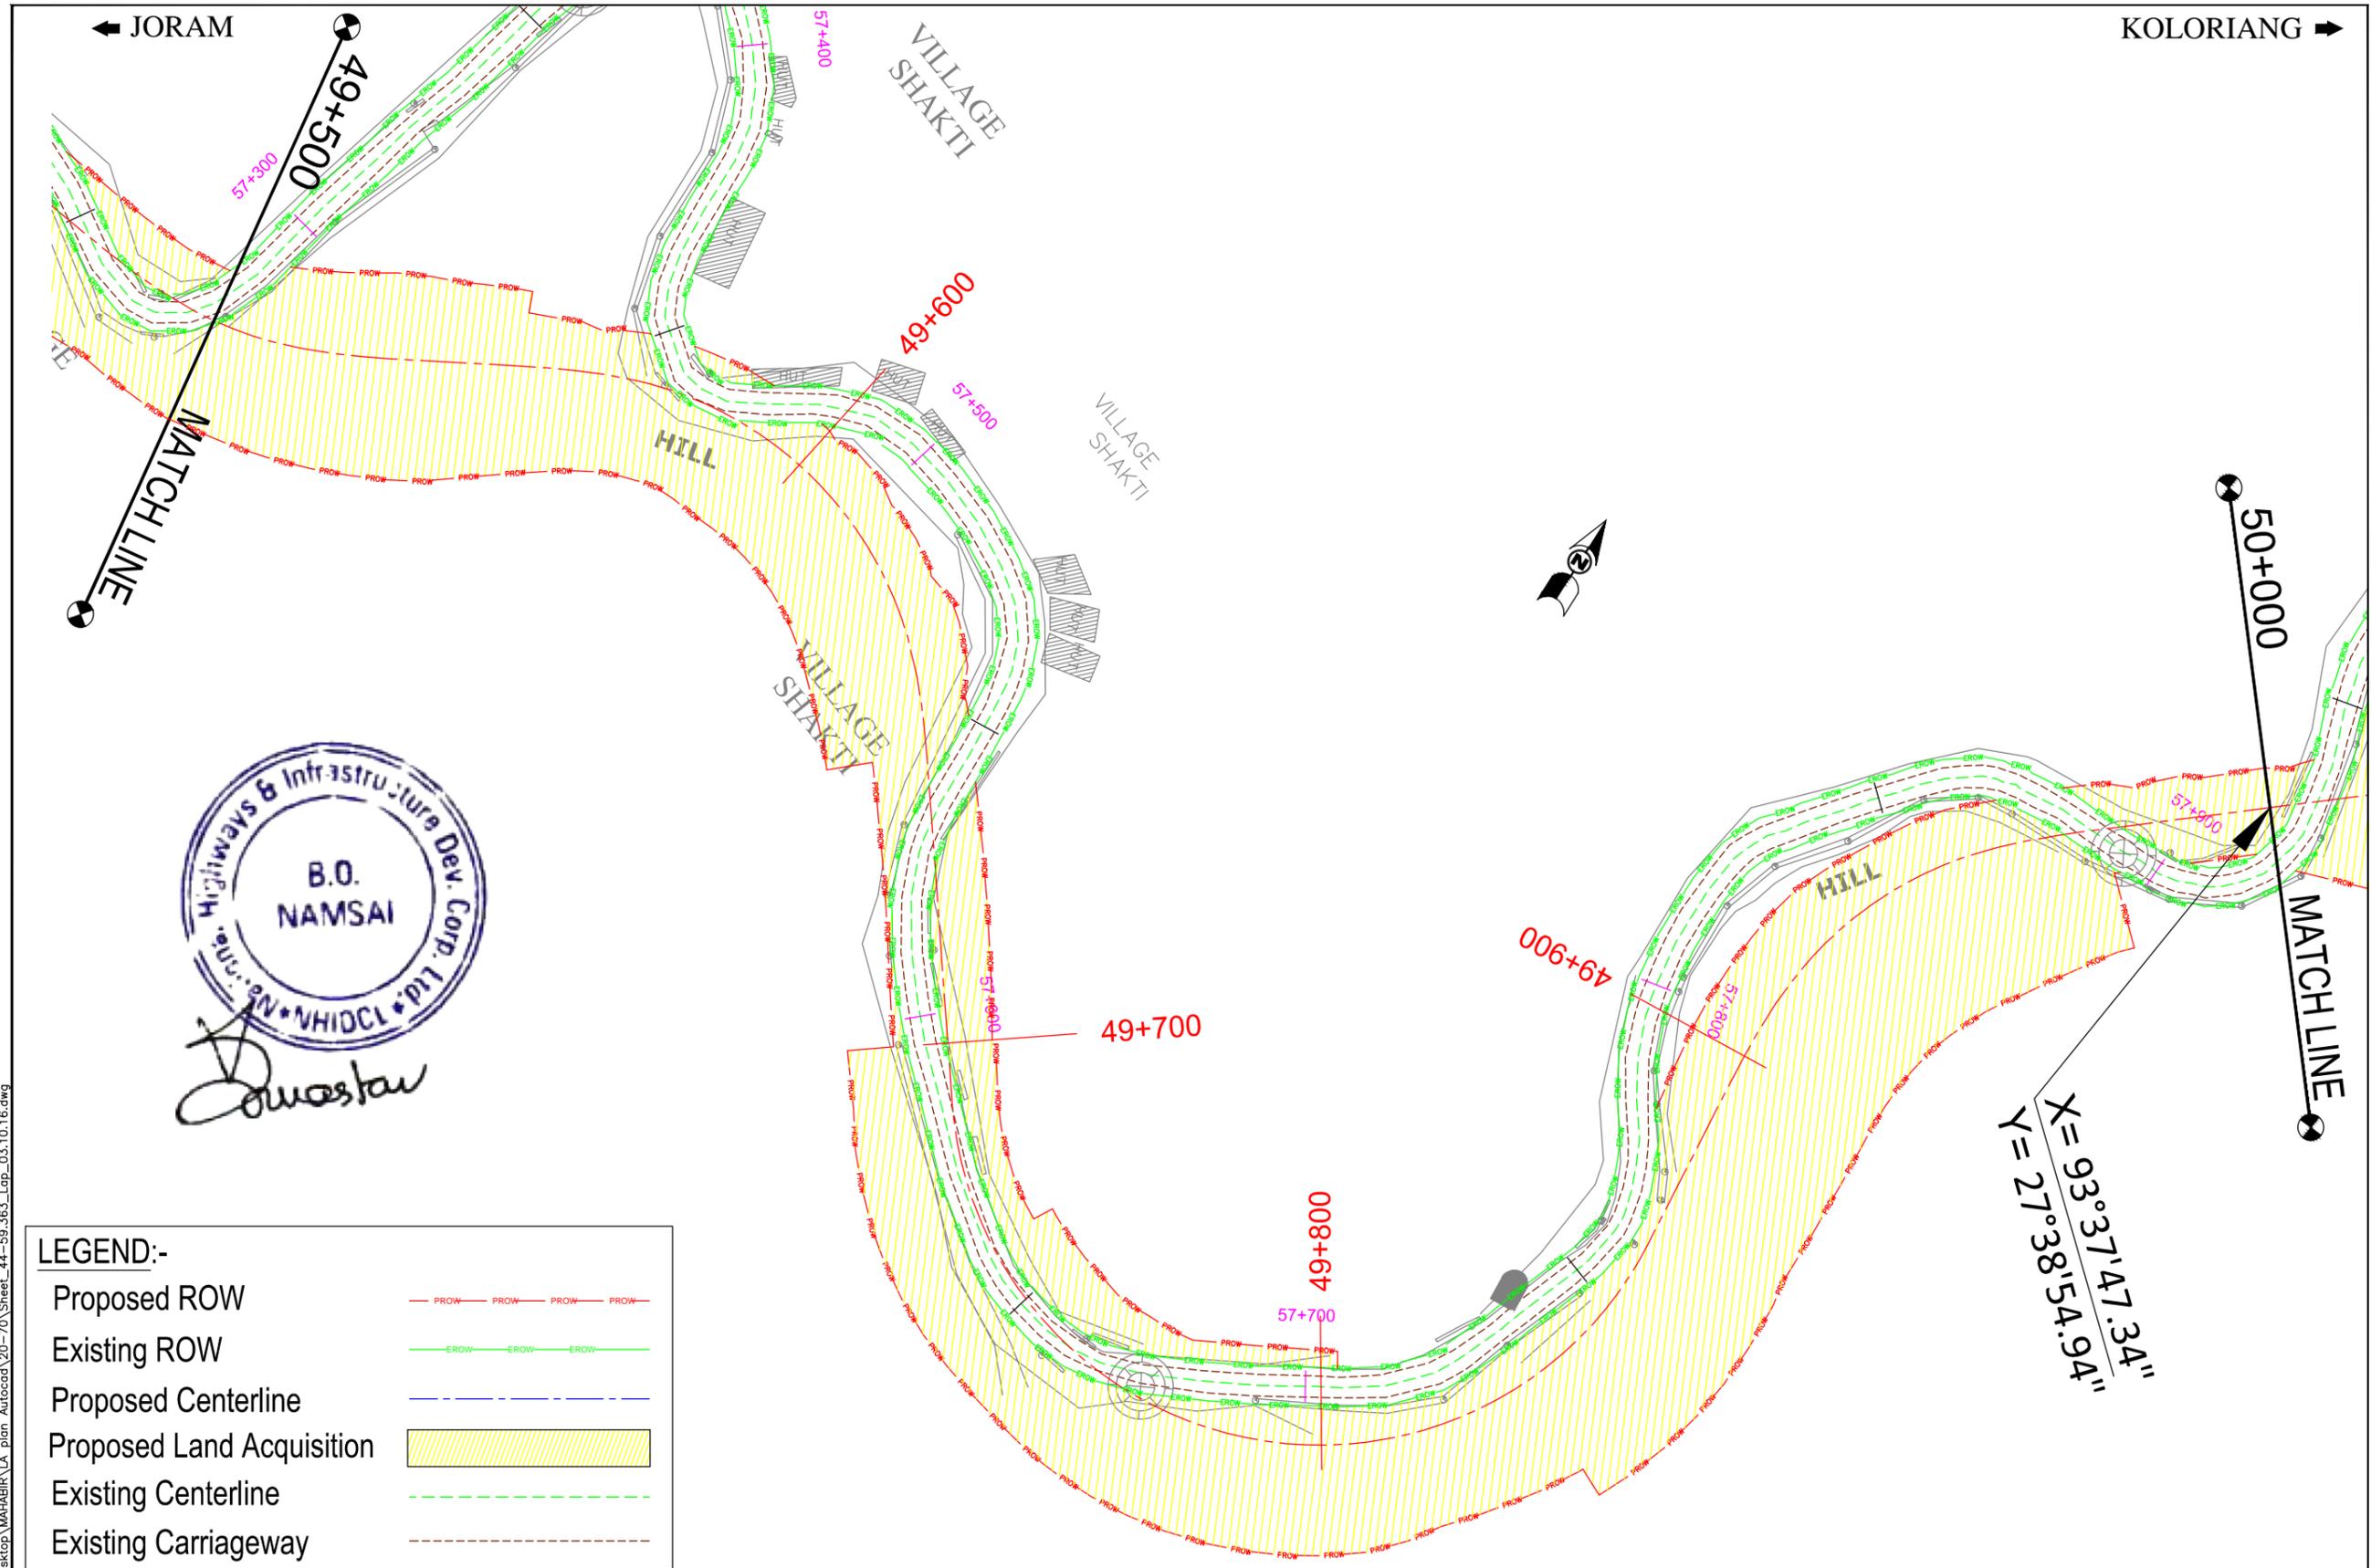

**LEGEND:-**

Proposed ROW	
Existing ROW	
Proposed Centerline	
Proposed Land Acquisition	
Existing Centerline	
Existing Carriageway	

PATH: C:\Users\rbdesign1\Desktop\MAHABIR\LA plan Autocad\20-70\Sheet\_44-59\_363\_Lap\_03.10.16.dwg

CLIENT :



**National Highways & Infrastructure Development Corporation Ltd. (NHIDCL)**

PROJECT :

Consultancy Services for Preparation of Feasibility Study and Detailed Project Report for Two laning of Joram - Koloriang Road (NH-713) from Km. 20.00 to Km. 70.00 & Km. 138.00 to Km. 158.00 (Total Length 70 Km) in the State of Arunachal Pradesh on EPC mode

DESIGN CONSULTANT:



**Voyants Solutions Pvt Ltd.**  
 403, 4th Floor, Park Centra,  
 Sector-30, Opp. 32nd Milestone, NH-8  
 Gurgaon-122002, Haryana  
 CIN- U74140HR2004PTC046918  
 Ph: 0124-4598200  
 Fax: 0124-4019051  
 E-mail: info@voyants.in, www.voyants.in

REV.	DATE	DESCRIPTION

DRAWN BY : SP/SD  
 DESIGNED BY : SC/DGR  
 APPROVED BY : KG  
 SCALE : 1:1000


TITLE : **Land Acquisition Plan**  
 (Existing Ch. 57+500km to 57+900km)

DRG. NO. : VSPL/1438/JK/DPR/LAP- 60  
 REVISION : R-0  
 SEP 2016

$X = 93^{\circ}37'47.34''$   
 $Y = 27^{\circ}38'54.94''$

← JORAM

KOLORIANG →

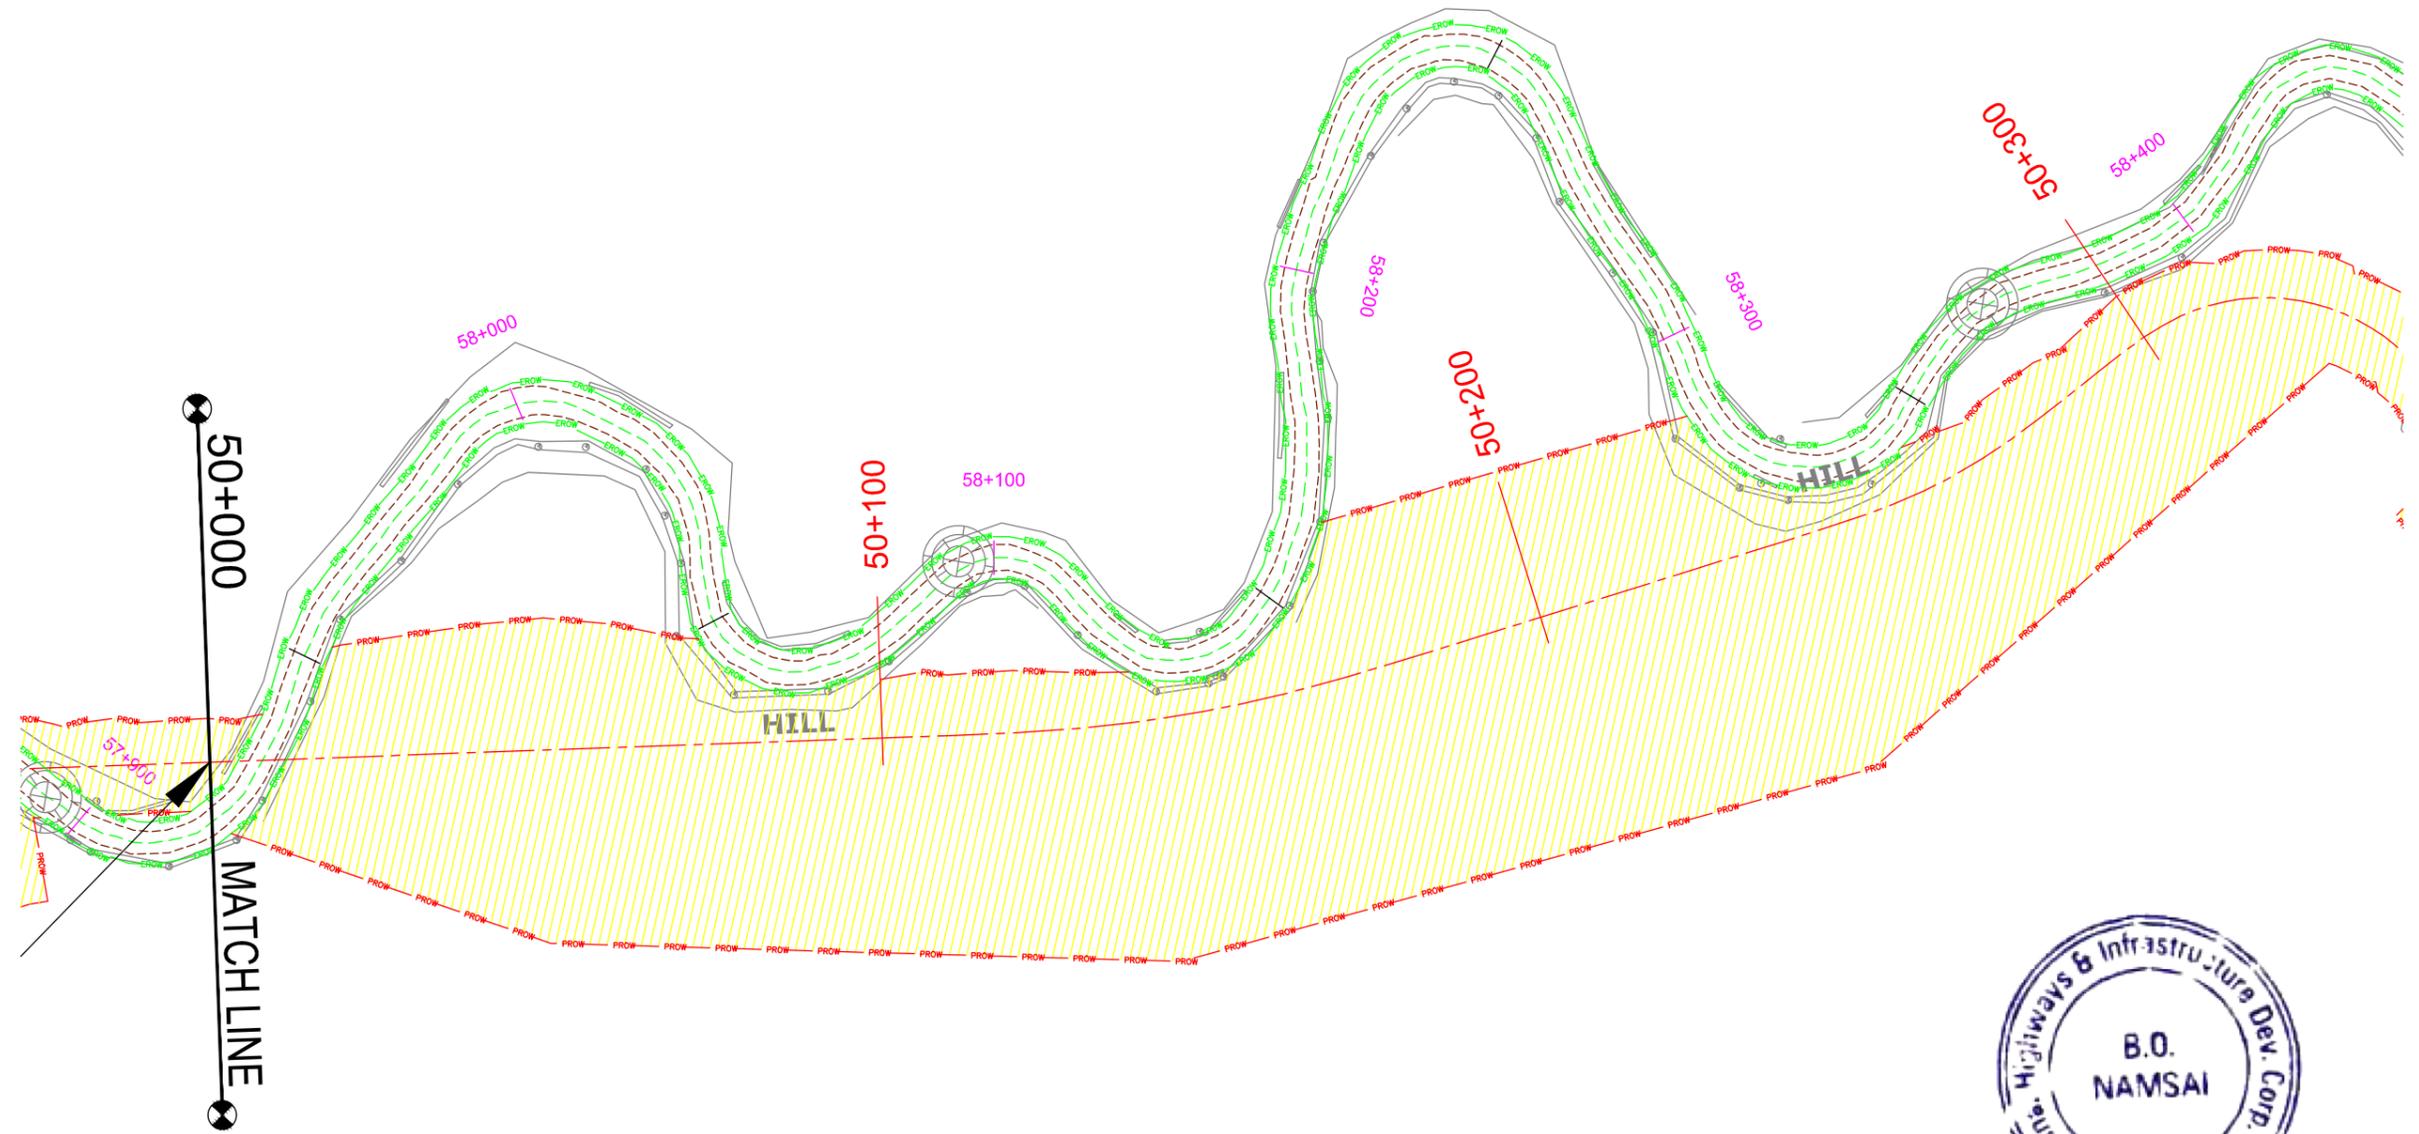

Highways & Infrastructure Dev. Corp. Ltd. (NHIDCL)  
**B.O. NAMSAI**  
*Omastu*

**LEGEND:-**

Proposed ROW	— PROW — PROW — PROW — PROW —
Existing ROW	— EROW — EROW — EROW —
Proposed Centerline	— — — — —
Proposed Land Acquisition	
Existing Centerline	- - - - -
Existing Carriageway	- - - - -

PATH: C:\Users\rbdesign1\Desktop\MAHABIR\LA plan Autocad\20-70\Sheet\_44-59\_363\_Lap\_03.10.16.dwg

CLIENT :



**National Highways & Infrastructure Development Corporation Ltd. (NHIDCL)**

PROJECT :

Consultancy Services for Preparation of Feasibility Study and Detailed Project Report for Two laning of Joram - Koloriang Road (NH-713) from Km. 20.00 to Km. 70.00 & Km. 138.00 to Km. 158.00 (Total Length 70 Km) in the State of Arunachal Pradesh on EPC mode

DESIGN CONSULTANT:




**Voyants Solutions Pvt Ltd.**  
 403, 4th Floor, Park Centra,  
 Sector-30, Opp. 32nd Milestone, NH-8  
 Gurgaon-122002, Haryana  
 CIN- U74140HR2004PTC046918  
 Ph: 0124-4598200  
 Fax: 0124-4019051  
 E-mail: info@voyants.in, www.voyants.in

REV.	DATE	DESCRIPTION	DRAWN BY : SP/SD	TITLE : <b>Land Acquisition Plan</b> (Existing Ch. 57+900km to 58+400km)
			DESIGNED BY : SC/DGR	DRG. NO. : VSPL/1438/JK/DPR/LAP- 61
			APPROVED BY : KG	REVISION : R-0
			SCALE : 1:1000	SEP 2016

← JORAM

KOLORIANG →

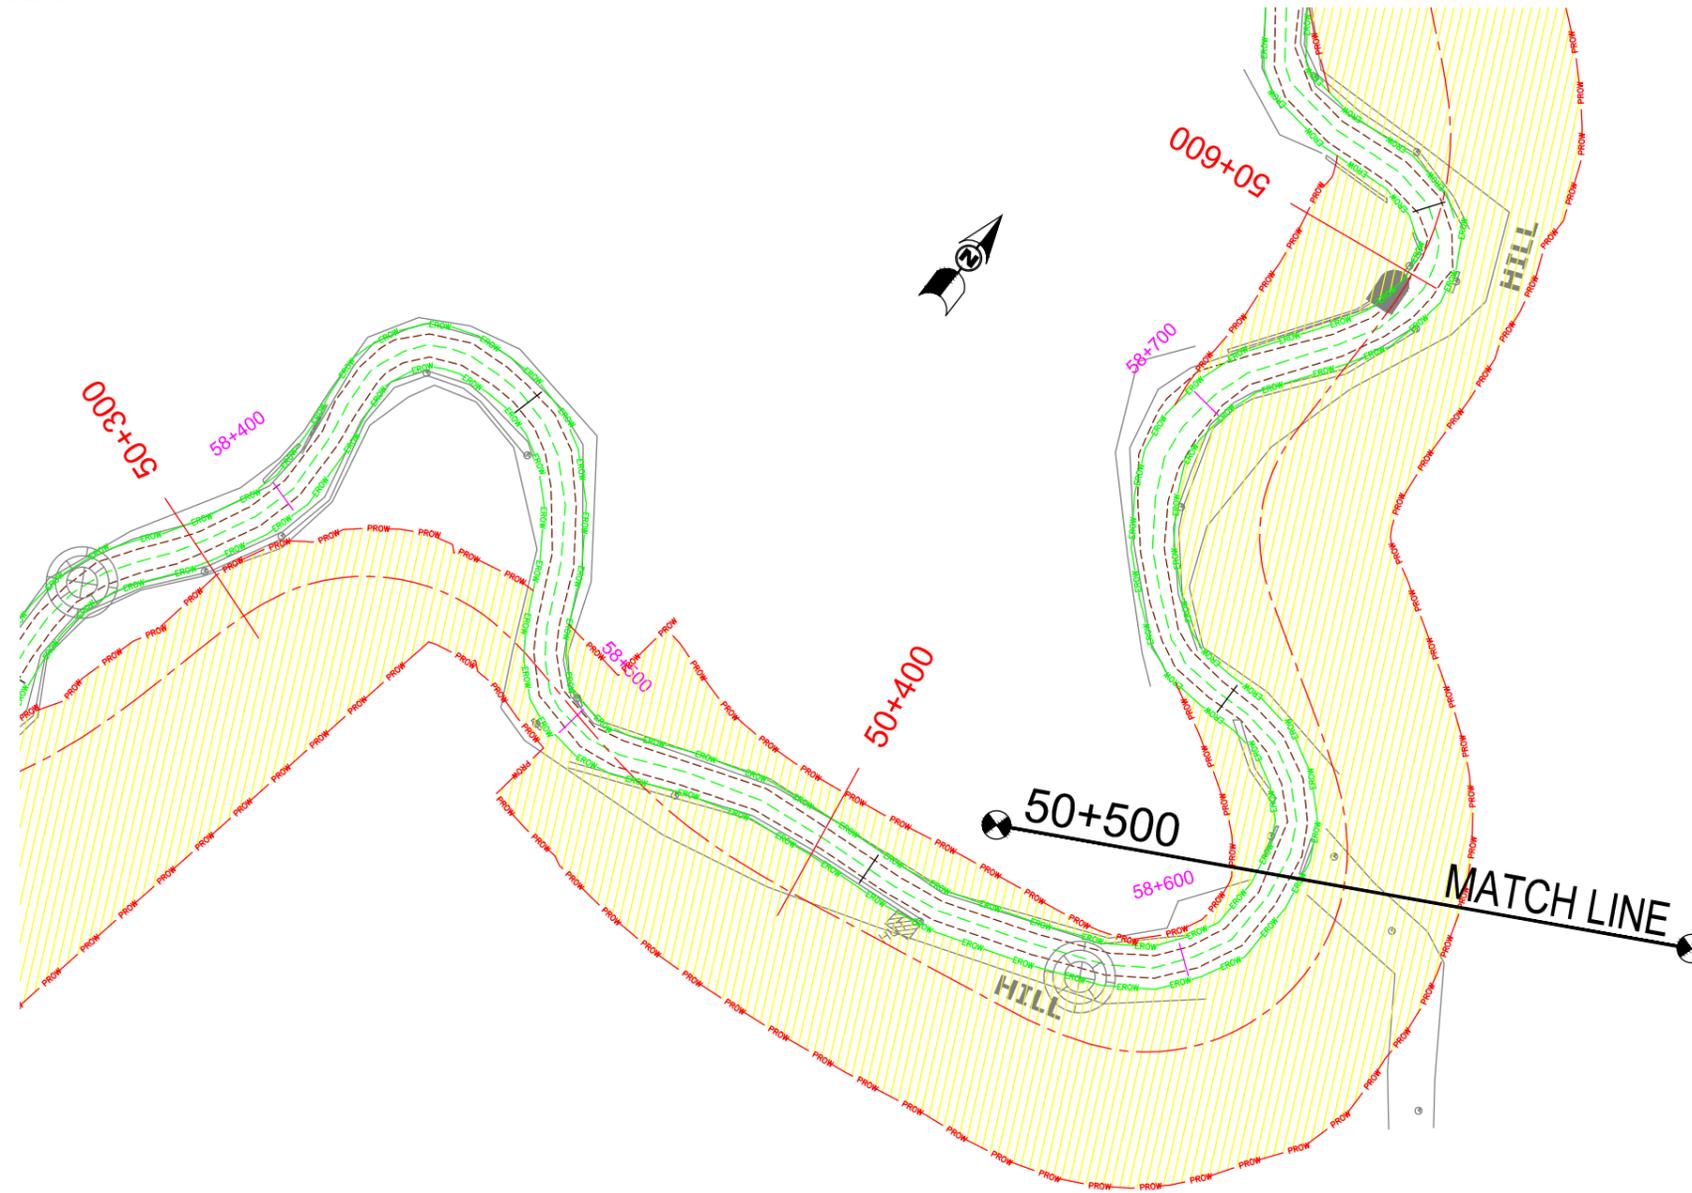

**LEGEND:-**

Proposed ROW	
Existing ROW	
Proposed Centerline	
Proposed Land Acquisition	
Existing Centerline	
Existing Carriageway	





PATH: C:\Users\rbdesign1\Desktop\MAHABIR\LA plan Autocad\20-70\Sheet\_44-59\_363\_Lap\_03.10.16.dwg

CLIENT :  National Highways & Infrastructure Development Corporation Ltd. (NHIDCL)	PROJECT : Consultancy Services for Preparation of Feasibility Study and Detailed Project Report for Two laning of Joram - Koloriang Road (NH-713) from Km. 20.00 to Km. 70.00 & Km. 138.00 to Km. 158.00 (Total Length 70 Km) in the State of Arunachal Pradesh on EPC mode	DESIGN CONSULTANT:  <b>Voyants Solutions Pvt Ltd.</b> 403, 4th Floor, Park Centra, Sector-30, Opp. 32nd Milestone, NH-8 Gurgaon-122002, Haryana CIN- U74140HR2004PTC046918 Ph: 0124-4598200 Fax: 0124-4019051 E-mail: info@voyants.in, www.voyants.in	DRAWN BY : SP/SD	TITLE : <b>Land Acquisition Plan</b> (Existing Ch. 58+400km to 58+700km)
			DESIGNED BY : SC/DGR	DRG. NO. : VSPL/1438/JK/DPR/LAP- 61A
APPROVED BY : KG			SCALE : 1:1000	REVISION : R-0
REV. DATE DESCRIPTION			SEP 2016	



← JORAM

KOLORIANG →

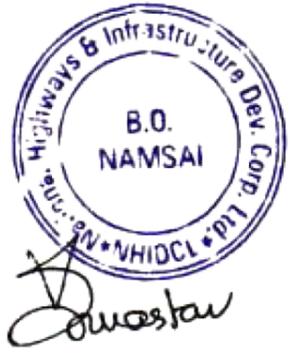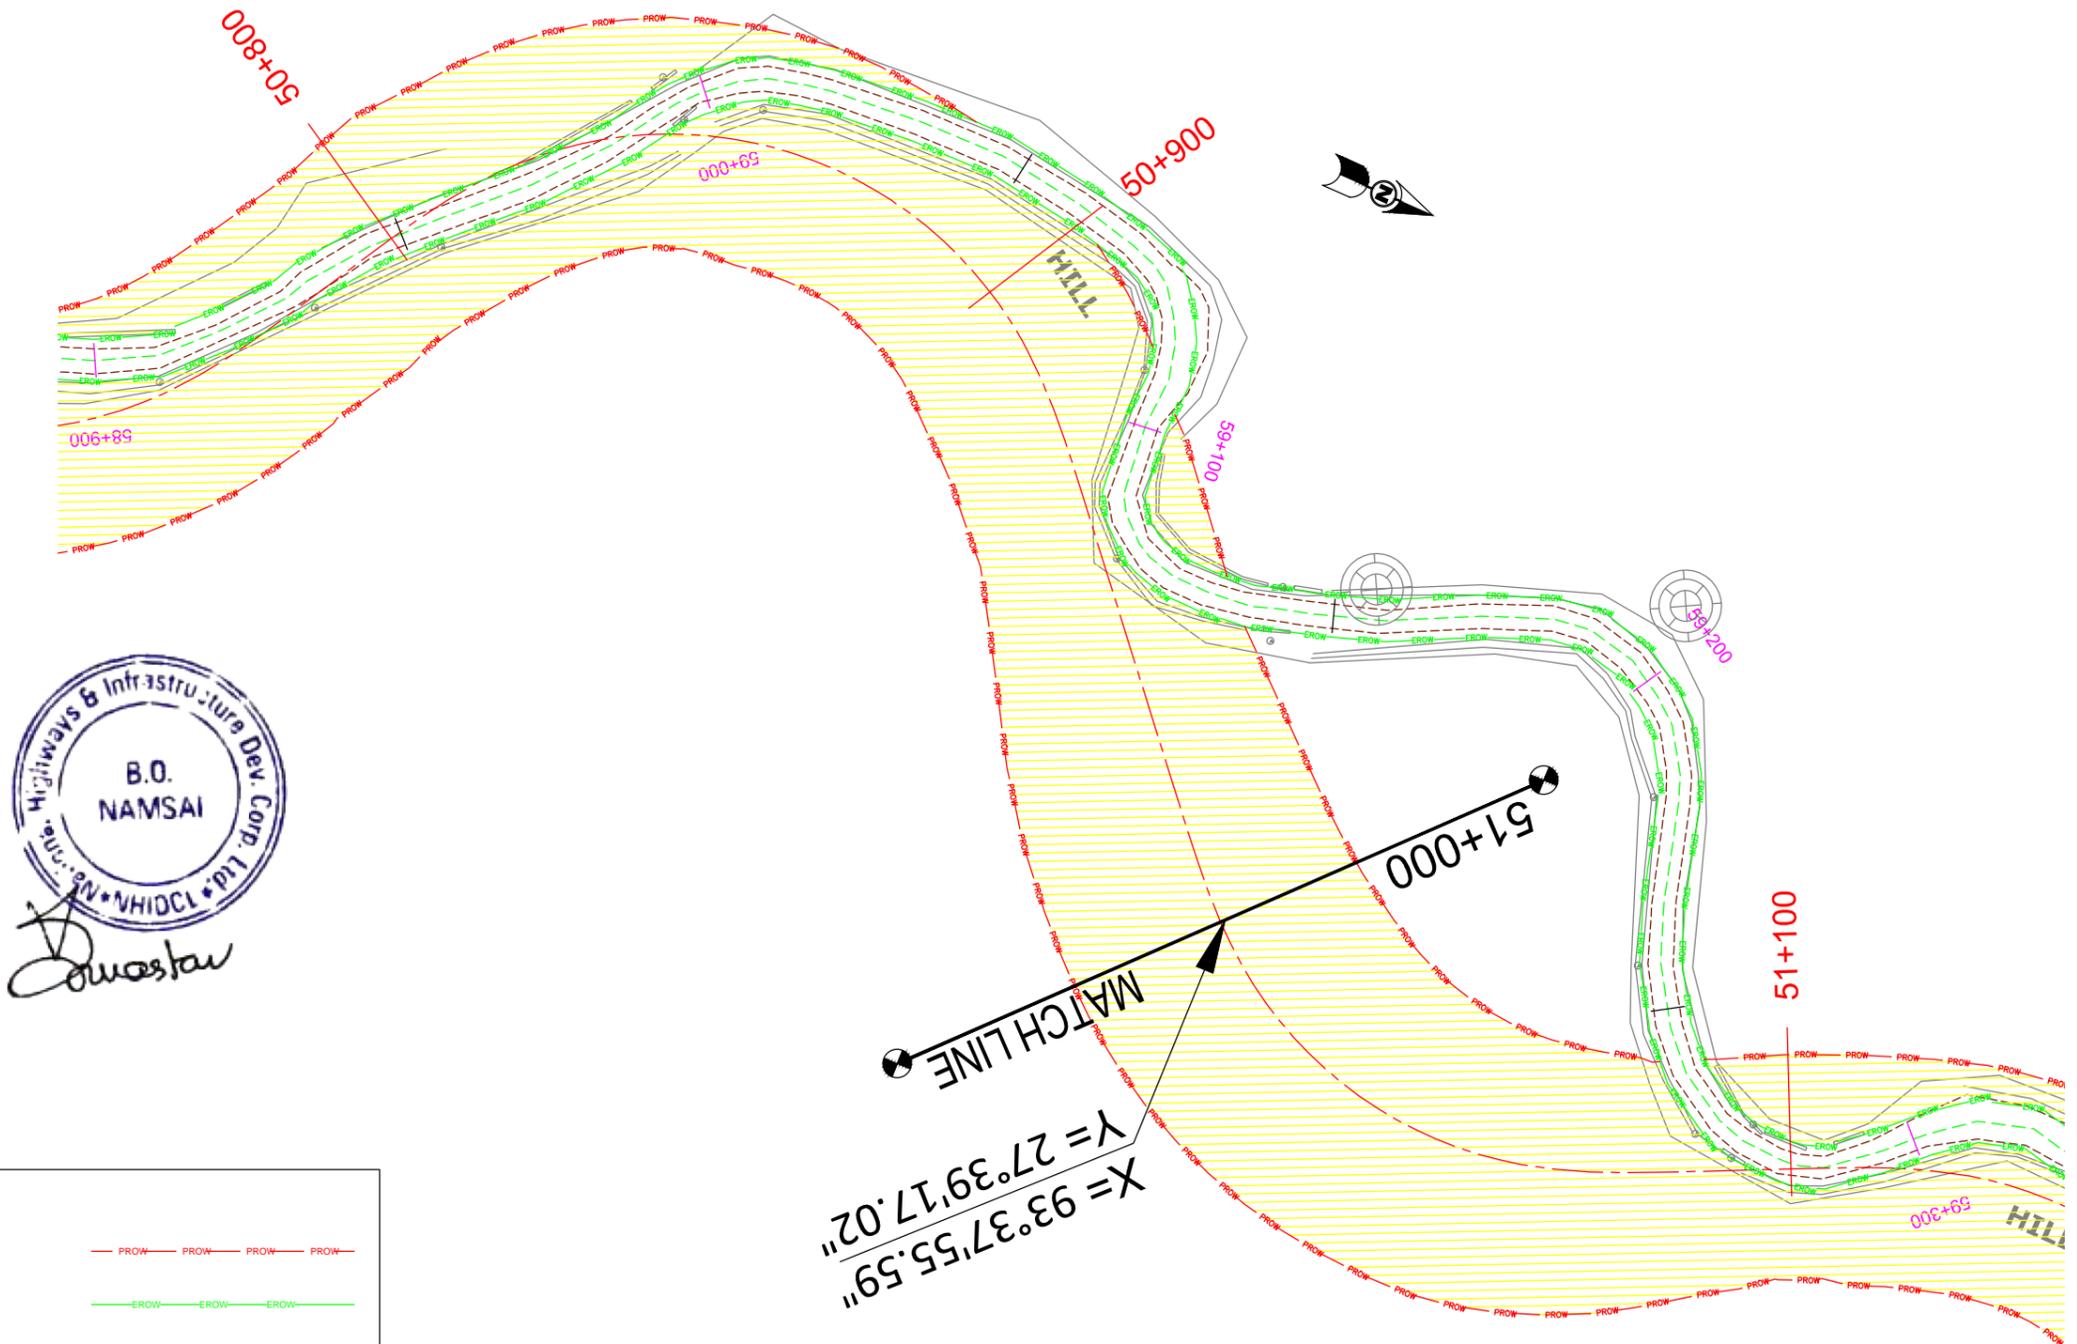

**LEGEND:-**

Proposed ROW	
Existing ROW	
Proposed Centerline	
Proposed Land Acquisition	
Existing Centerline	
Existing Carriageway	

PATH: C:\Users\rbdesign1\Desktop\MAHABIR\LA plan Autocad\20-70\Sheet\_44-59\_363\_Lap\_03.10.16.dwg

CLIENT :



**NHIDCL**  
 BUILDING INFRASTRUCTURE - BUILDING THE NATION  
 National Highways & Infrastructure Development Corporation Ltd. (NHIDCL)

PROJECT :

Consultancy Services for Preparation of Feasibility Study and Detailed Project Report for Two laning of Joram - Koloriang Road (NH-713) from Km. 20.00 to Km. 70.00 & Km. 138.00 to Km. 158.00 (Total Length 70 Km) in the State of Arunachal Pradesh on EPC mode

DESIGN CONSULTANT:



**VOYANTS**  
 PARTNERING VISION  
**Voyants Solutions Pvt Ltd.**  
 403, 4th Floor, Park Centra,  
 Sector-30, Opp. 32nd Milestone, NH-8  
 Gurgaon-122002, Haryana  
 CIN- U74140HR2004PTC046918  
 Ph: 0124-4598200  
 Fax: 0124-4019051  
 E-mail: info@voyants.in, www.voyants.in

REV.	DATE	DESCRIPTION


DRAWN BY : SP/SD  
 DESIGNED BY : SC/DGR  
 APPROVED BY : KG  
 SCALE : 1:1000

TITLE :  
**Land Acquisition Plan**  
 (Existing Ch. 58+900km to 59+300km)

DRG. NO. : VSPL/1438/JK/DPR/LAP- 62A  
 REVISION : R-0  
 SEP 2016

← JORAM


KOLORIANG →

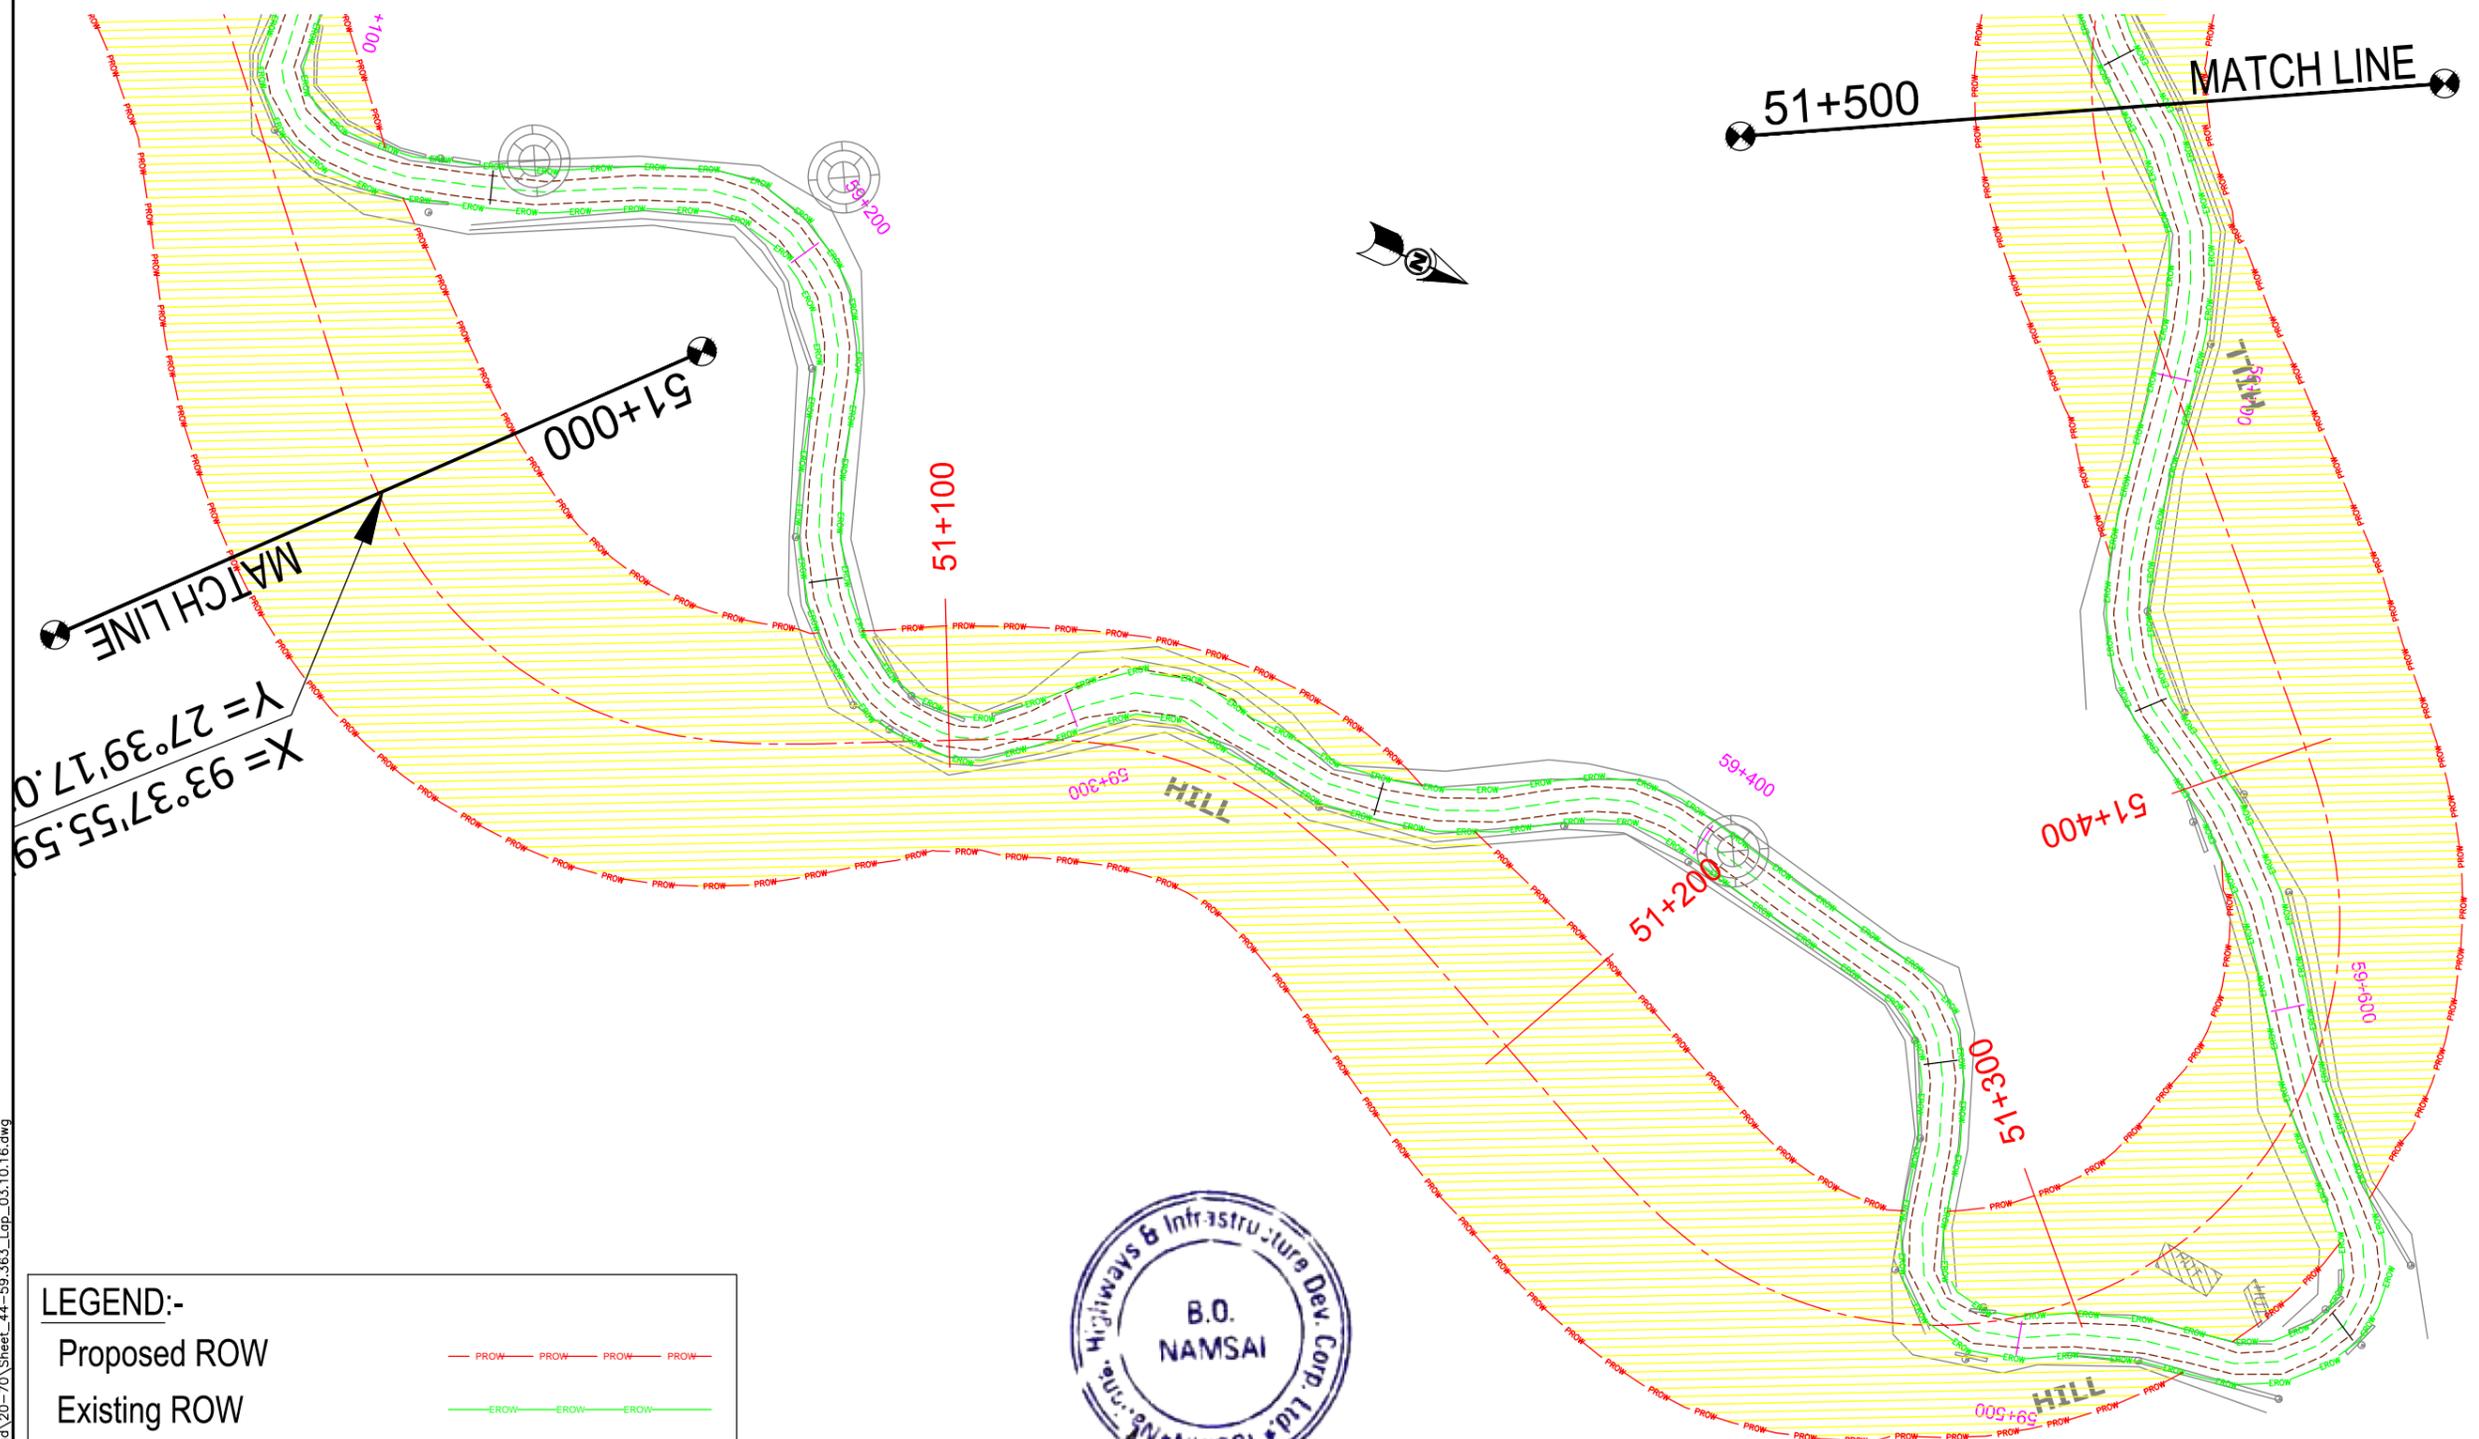

$X = 93^{\circ}37'55.59$   
 $Y = 27^{\circ}39'17.0$

**LEGEND:-**

Proposed ROW	
Existing ROW	
Proposed Centerline	
Proposed Land Acquisition	
Existing Centerline	
Existing Carriageway	

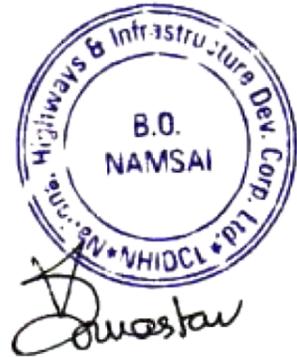

CLIENT :



National Highways & Infrastructure Development Corporation Ltd. (NHIDCL)

PROJECT :

Consultancy Services for Preparation of Feasibility Study and Detailed Project Report for Two laning of Joram - Koloriang Road (NH-713) from Km. 20.00 to Km. 70.00 & Km. 138.00 to Km. 158.00 (Total Length 70 Km) in the State of Arunachal Pradesh on EPC mode


DESIGN CONSULTANT:



**Voyants Solutions Pvt Ltd.**  
 403, 4th Floor, Park Centra,  
 Sector-30, Opp. 32nd Milestone, NH-8  
 Gurgaon-122002, Haryana  
 CIN- U74140HR2004PTC046918  
 Ph: 0124-4598200  
 Fax: 0124-4019051  
 E-mail: info@voyants.in, www.voyants.in

DRAWN BY :	SP/SD	TITLE :	<b>Land Acquisition Plan</b> (Existing Ch. 59+300km to 59+700km)
DESIGNED BY :	SC/DGR	DRG. NO. :	VSPL/1438/JK/DPR/LAP- 63
APPROVED BY :	KG	REVISION :	R-0
SCALE :	1:1000		SEP 2016

PATH: C:\Users\rbdesign1\Desktop\MAHABIR\LA plan Autocad\20-70\Sheet\_44-59\_363\_Lap\_03.10.16.dwg

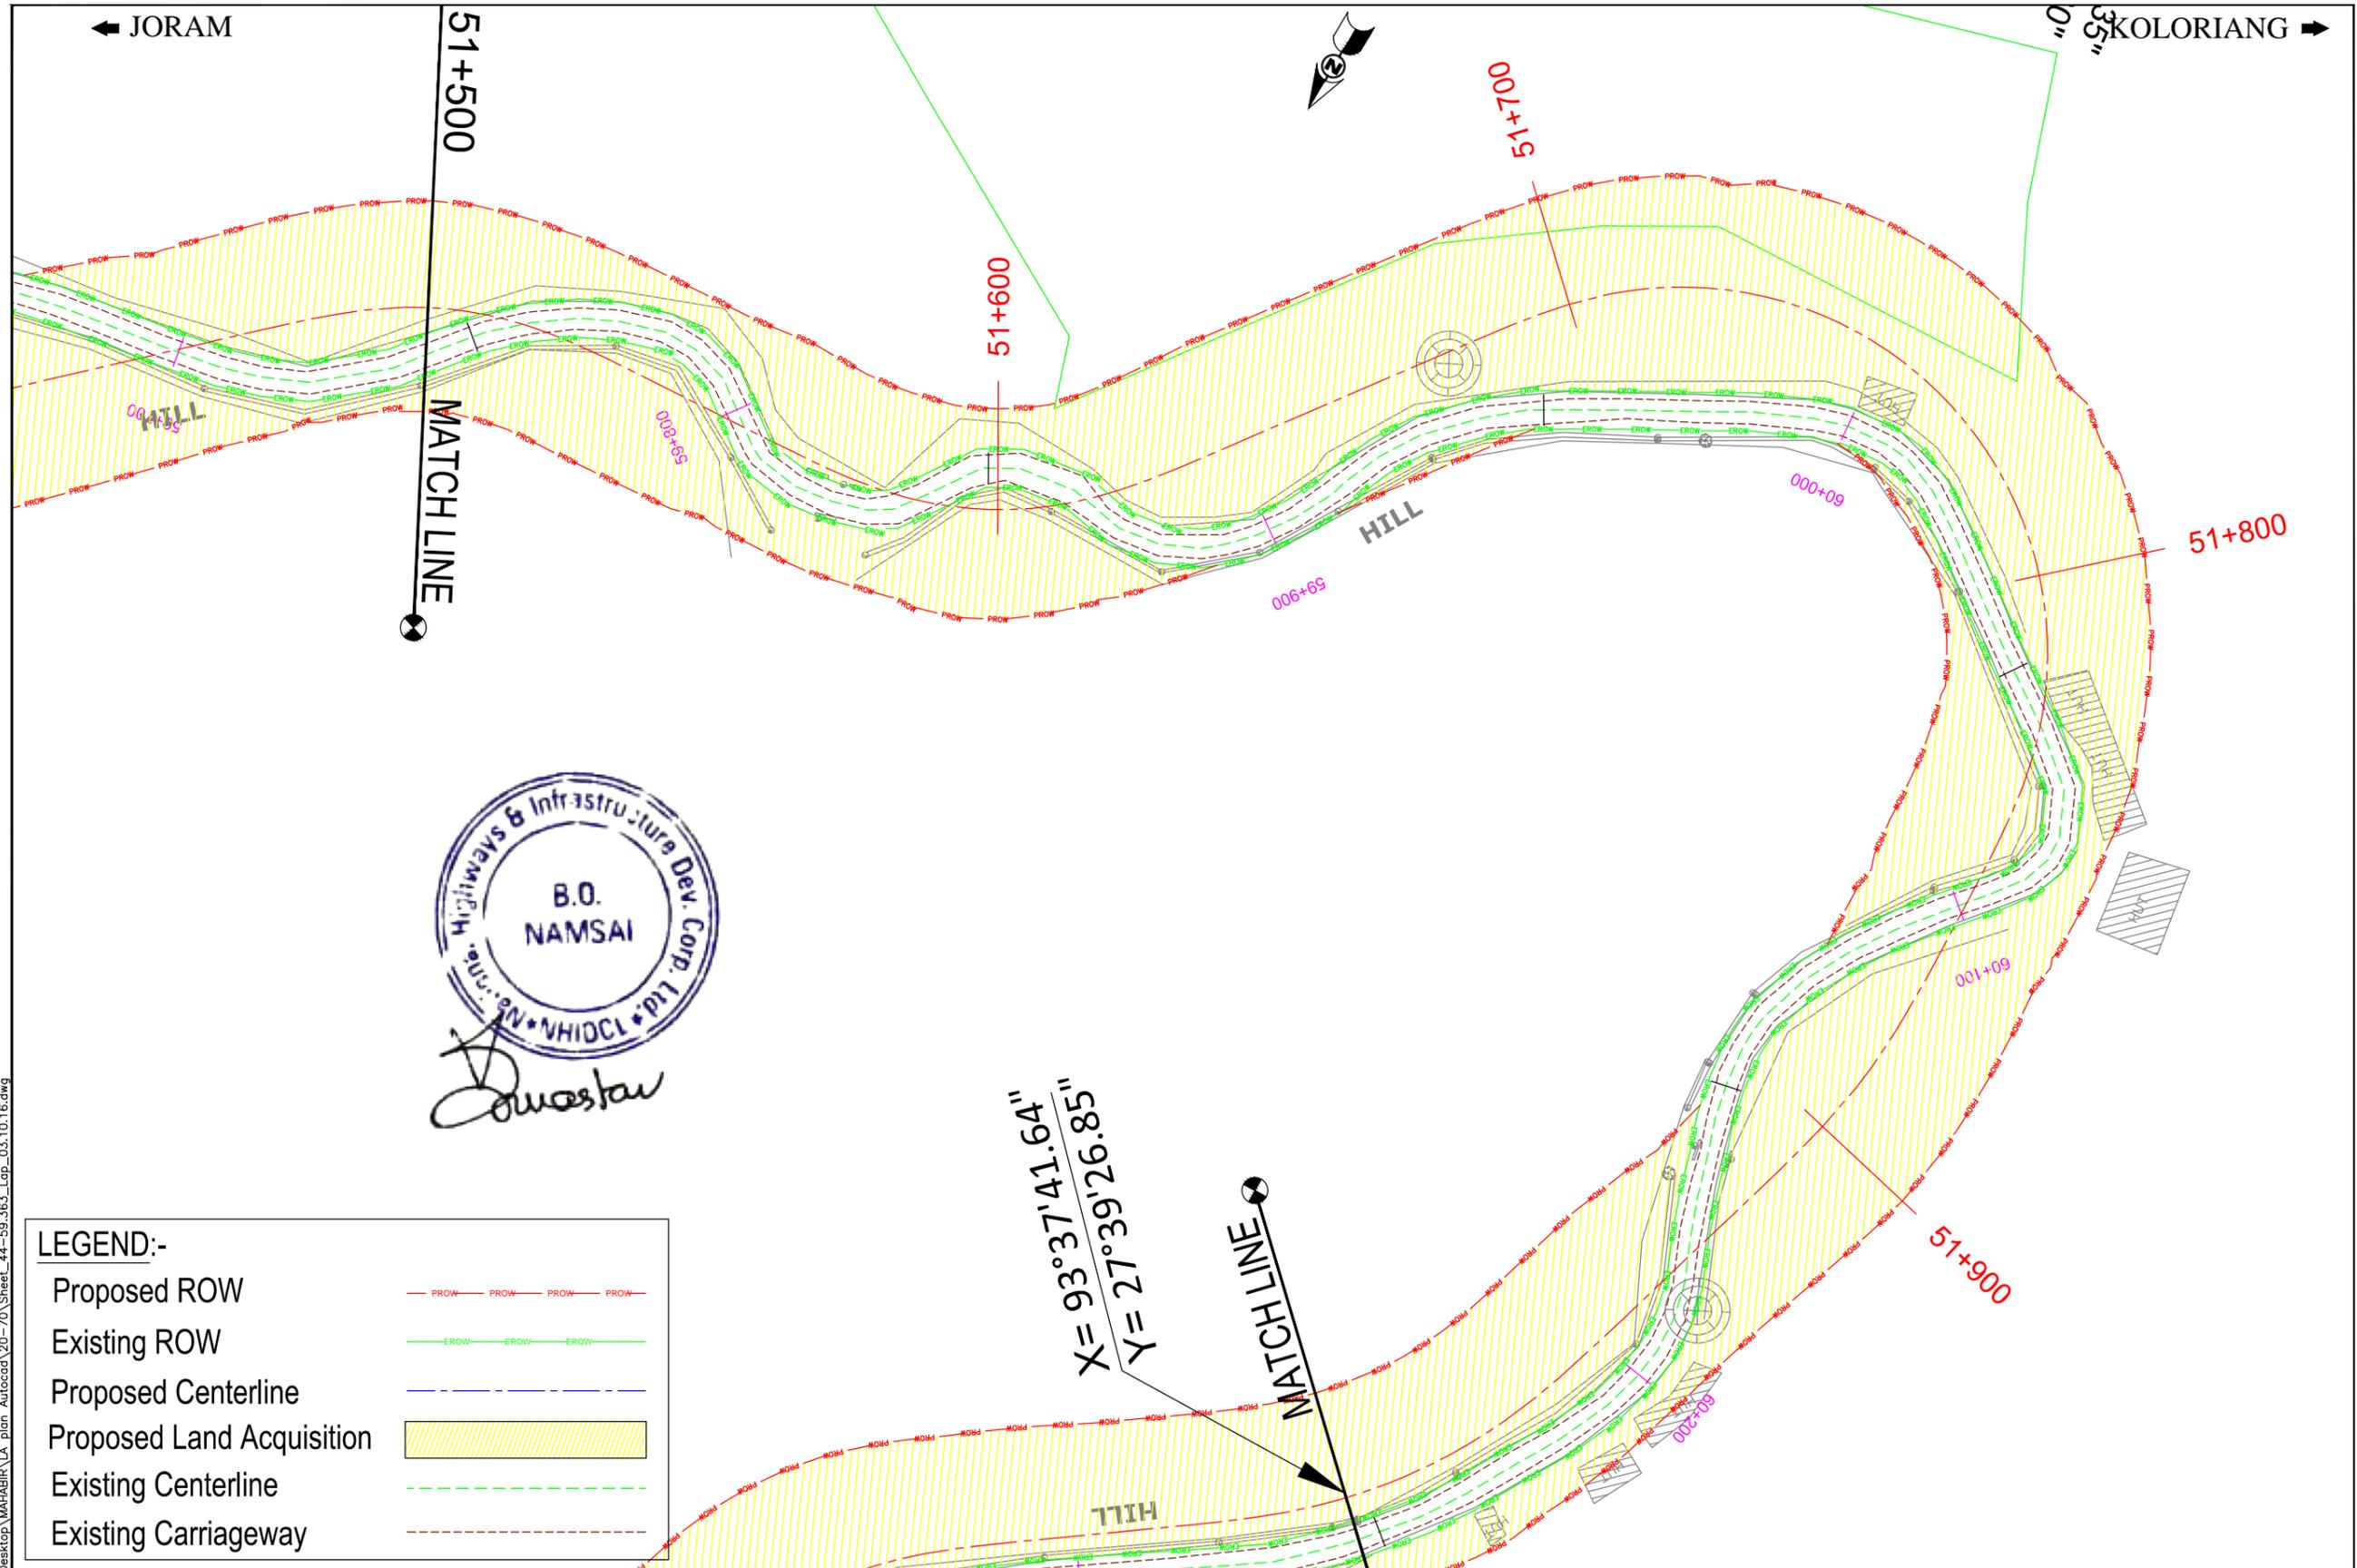

**LEGEND:-**

Proposed ROW	
Existing ROW	
Proposed Centerline	
Proposed Land Acquisition	
Existing Centerline	
Existing Carriageway	


$X = 93^{\circ}37'41.64''$   
 $Y = 27^{\circ}39'26.85''$

PATH: C:\Users\rbdesign1\Desktop\MAHABIR\LA plan Autocad\20-70\Sheet\_44-59\_363\_Lap\_03.10.16.dwg

<b>CLIENT :</b>  National Highways & Infrastructure Development Corporation Ltd. (NHIDCL)	<b>PROJECT :</b> Consultancy Services for Preparation of Feasibility Study and Detailed Project Report for Two laning of Joram - Koloriang Road (NH-713) from Km. 20.00 to Km. 70.00 & Km. 138.00 to Km. 158.00 (Total Length 70 Km) in the State of Arunachal Pradesh on EPC mode	<b>DESIGN CONSULTANT:</b>  <b>Voyants Solutions Pvt Ltd.</b> 403, 4th Floor, Park Centra, Sector-30, Opp. 32nd Milestone, NH-8 Gurgaon-122002, Haryana CIN- U74140HR2004PTC046918 Ph: 0124-4598200 Fax: 0124-4019051 E-mail: info@voyants.in, www.voyants.in	DRAWN BY : SP/SD DESIGNED BY : SC/DGR APPROVED BY : KG SCALE : 1:1000	<b>TITLE :</b> <b>Land Acquisition Plan</b> (Existing Ch. 59+700km to 60+200km) DRG. NO. : VSPL/1438/JK/DPR/LAP- 64 REVISION : R-0									
			<table border="1"> <thead> <tr> <th>REV.</th> <th>DATE</th> <th>DESCRIPTION</th> </tr> </thead> <tbody> <tr><td> </td><td> </td><td> </td></tr> <tr><td> </td><td> </td><td> </td></tr> <tr><td> </td><td> </td><td> </td></tr> </tbody> </table>	REV.	DATE	DESCRIPTION							
REV.	DATE	DESCRIPTION											

← JORAM

KOLORIANG →

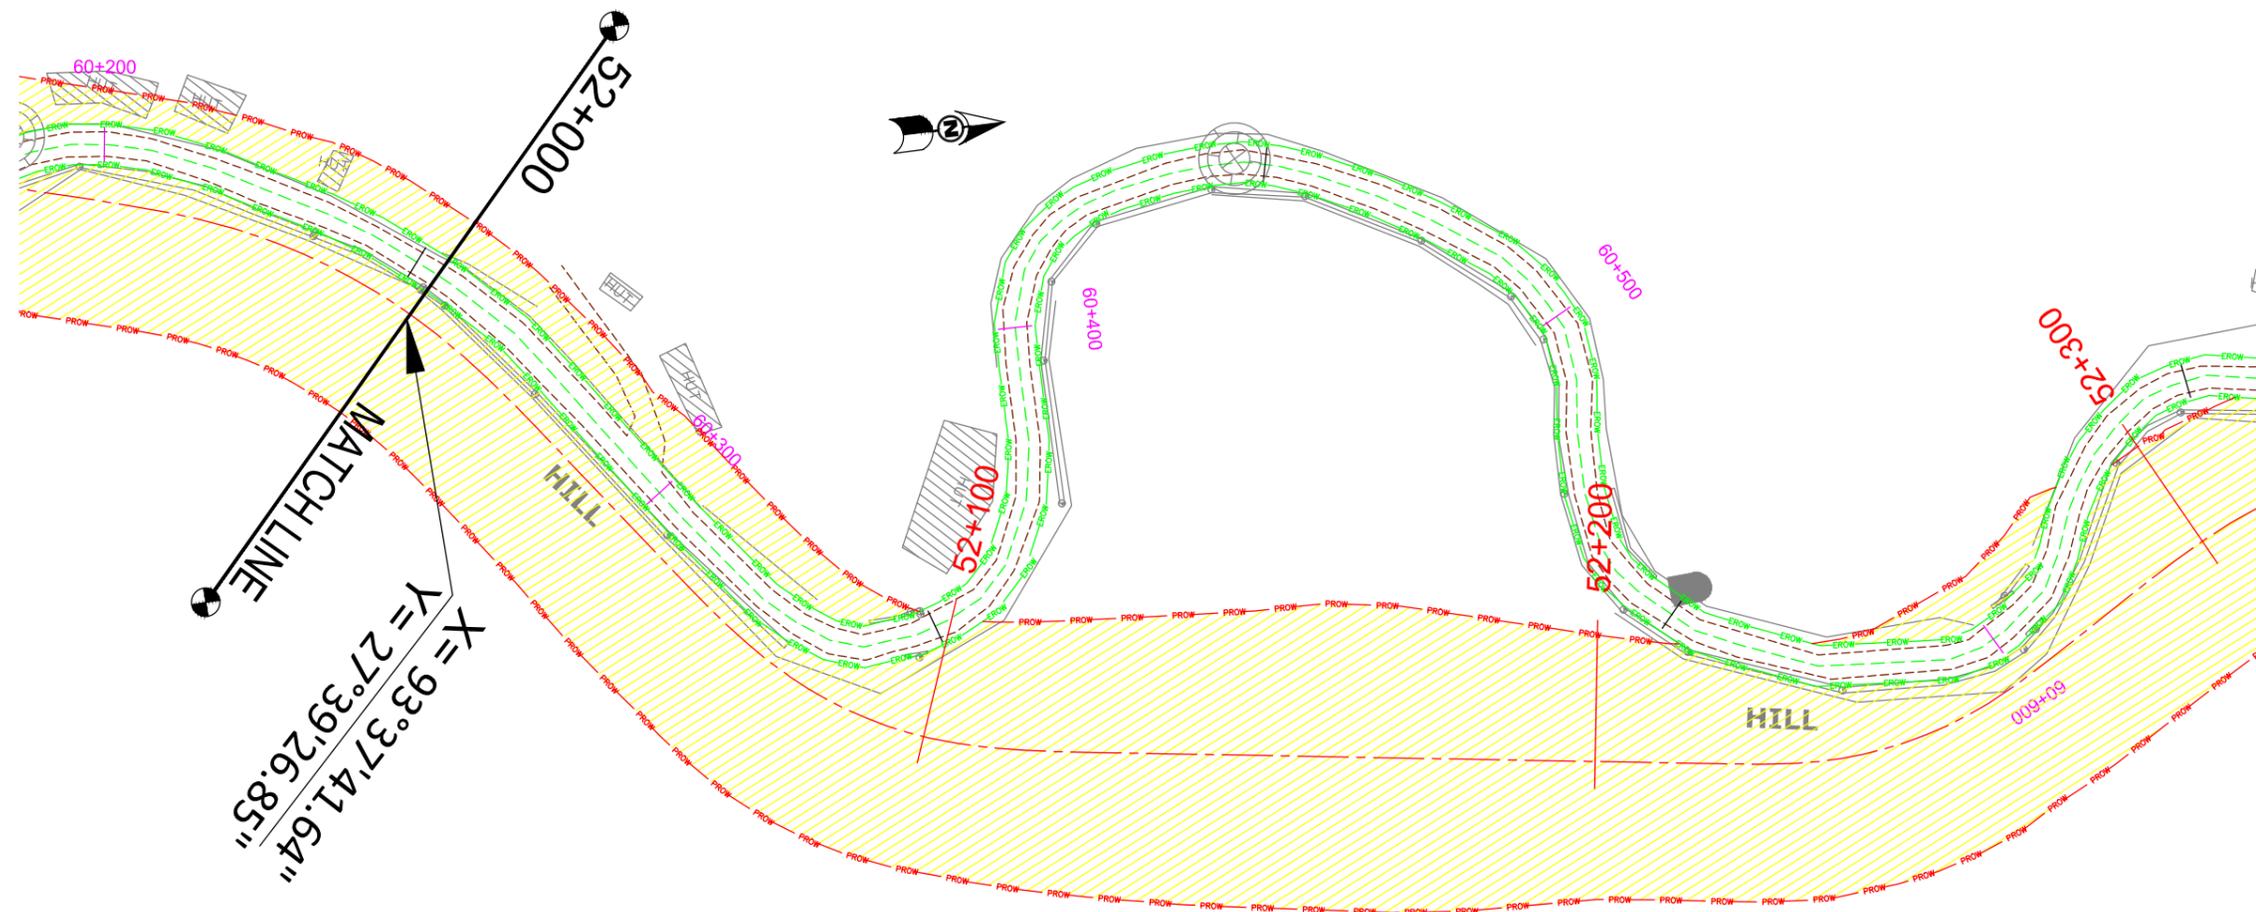

**LEGEND:-**

Proposed ROW	
Existing ROW	
Proposed Centerline	
Proposed Land Acquisition	
Existing Centerline	
Existing Carriageway	




PATH: C:\Users\rbdesign1\Desktop\MAHABIR\LA plan Autocad\20-70\Sheet\_44-59\_363\_Lap\_03.10.16.dwg

<p>CLIENT :</p> <p>National Highways &amp; Infrastructure Development Corporation Ltd. (NHIDCL)</p>	<p>PROJECT :</p> <p>Consultancy Services for Preparation of Feasibility Study and Detailed Project Report for Two laning of Joram - Koloriang Road (NH-713) from Km. 20.00 to Km. 70.00 &amp; Km. 138.00 to Km. 158.00 (Total Length 70 Km) in the State of Arunachal Pradesh on EPC mode</p>	<p>DESIGN CONSULTANT:</p> <p><b>Voyants Solutions Pvt Ltd.</b>          403, 4th Floor, Park Centra,          Sector-30, Opp. 32nd Milestone, NH-8          Gurgaon-122002, Haryana          CIN- U74140HR2004PTC046918          Ph: 0124-4598200          Fax: 0124-4019051          E-mail: info@voyants.in, www.voyants.in</p>	<p>DRAWN BY : SP/SD</p>	<p>TITLE : <b>Land Acquisition Plan</b> (Existing Ch. 60+200km to 60+600km)</p>											
			<p>DESIGNED BY : SC/DGR</p>	<p>DRG. NO. : VSPL/1438/JK/DPR/LAP- 65</p>											
<p>APPROVED BY : KG</p>	<p>SCALE : 1:1000</p>	<p>REVISION : R-0</p>	<p>SEP 2016</p>												
<table border="1"> <thead> <tr> <th>REV.</th> <th>DATE</th> <th>DESCRIPTION</th> </tr> </thead> <tbody> <tr> <td> </td> <td> </td> <td> </td> </tr> <tr> <td> </td> <td> </td> <td> </td> </tr> <tr> <td> </td> <td> </td> <td> </td> </tr> </tbody> </table>	REV.	DATE	DESCRIPTION												
REV.	DATE	DESCRIPTION													


← JORAM

KOLORIANG →

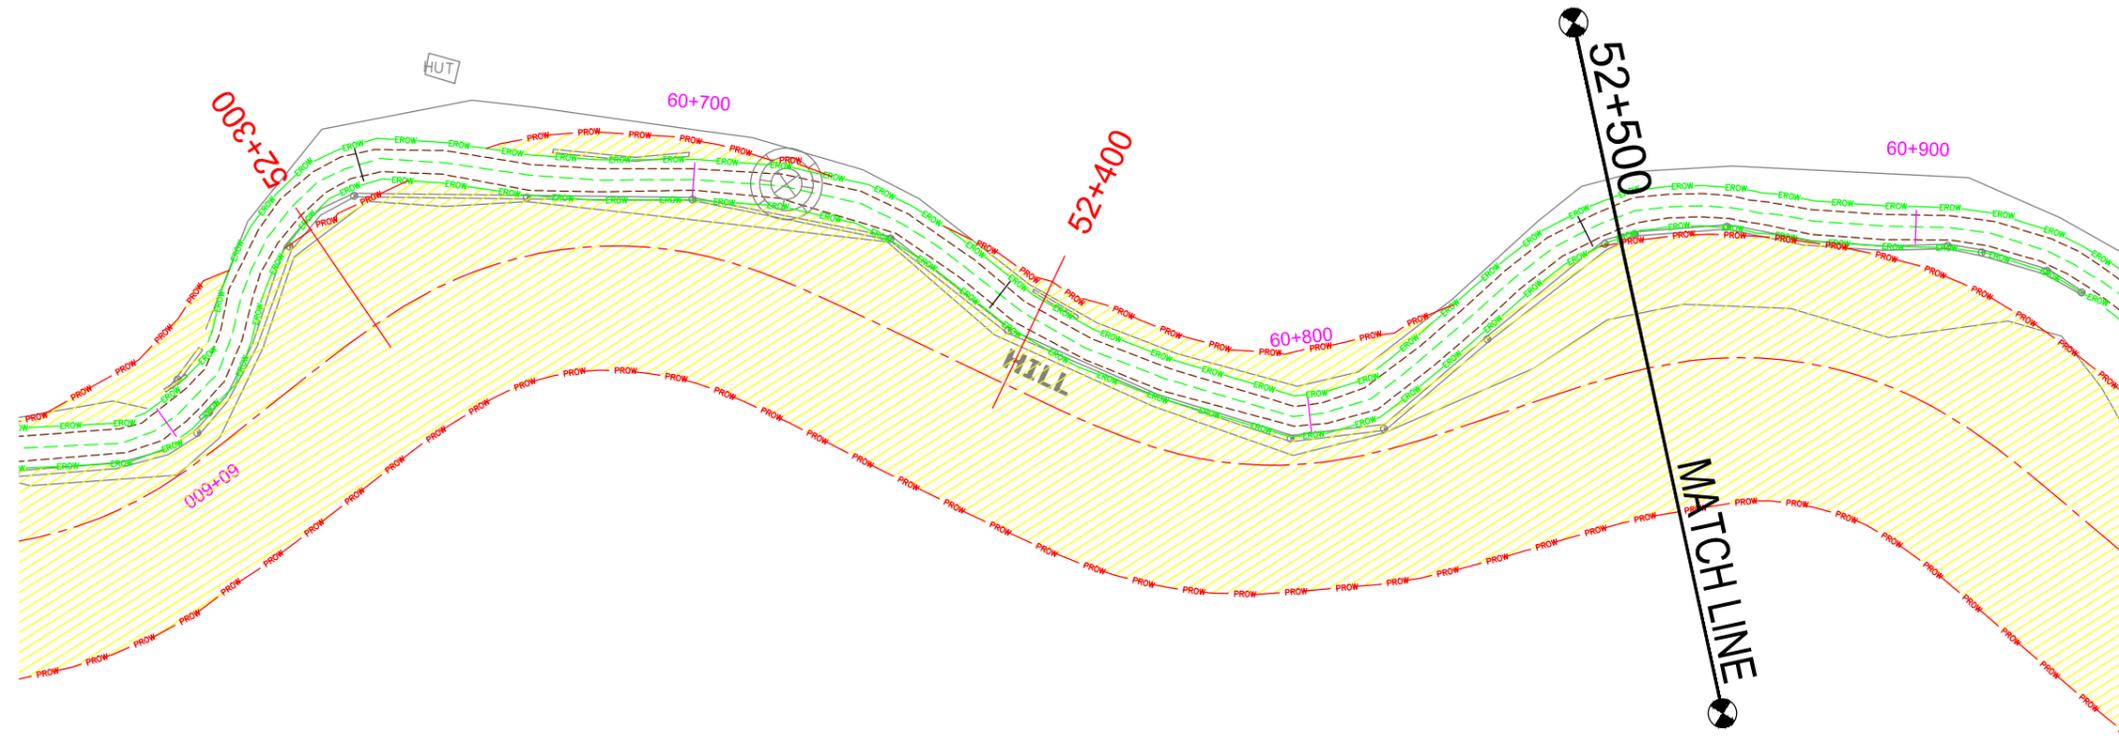

**LEGEND:-**

- Proposed ROW — PROW — PROW — PROW — PROW —
- Existing ROW — EROW — EROW — EROW —
- Proposed Centerline - - - - -
- Proposed Land Acquisition
- Existing Centerline - - - - -
- Existing Carriageway - - - - -

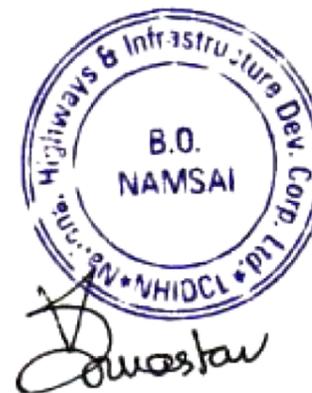

PATH: C:\Users\rbdesign1\Desktop\MAHABIR\LA plan Autocad\20-70\Sheet\_44-59\_363\_Lap\_03.10.16.dwg

CLIENT :



**National Highways & Infrastructure Development Corporation Ltd. (NHIDCL)**

PROJECT :

Consultancy Services for Preparation of Feasibility Study and Detailed Project Report for Two laning of Joram - Koloriang Road (NH-713) from Km. 20.00 to Km. 70.00 & Km. 138.00 to Km. 158.00 (Total Length 70 Km) in the State of Arunachal Pradesh on EPC mode

DESIGN CONSULTANT:



**Voyants Solutions Pvt Ltd.**  
 403, 4th Floor, Park Centra,  
 Sector-30, Opp. 32nd Milestone, NH-8  
 Gurgaon-122002, Haryana  
 CIN- U74140HR2004PTC046918  
 Ph: 0124-4598200  
 Fax: 0124-4019051  
 E-mail: info@voyants.in, www.voyants.in

REV.	DATE	DESCRIPTION


DRAWN BY :	SP/SD
DESIGNED BY :	SC/DGR
APPROVED BY :	KG
SCALE :	1:1000

TITLE :	<b>Land Acquisition Plan</b> (Existing Ch. 60+600km to 60+900km)
DRG. NO. :	VSPL/1438/JK/DPR/LAP- 65A
REVISION : R-0	SEP 2016



← JORAM

KOLORIANG →

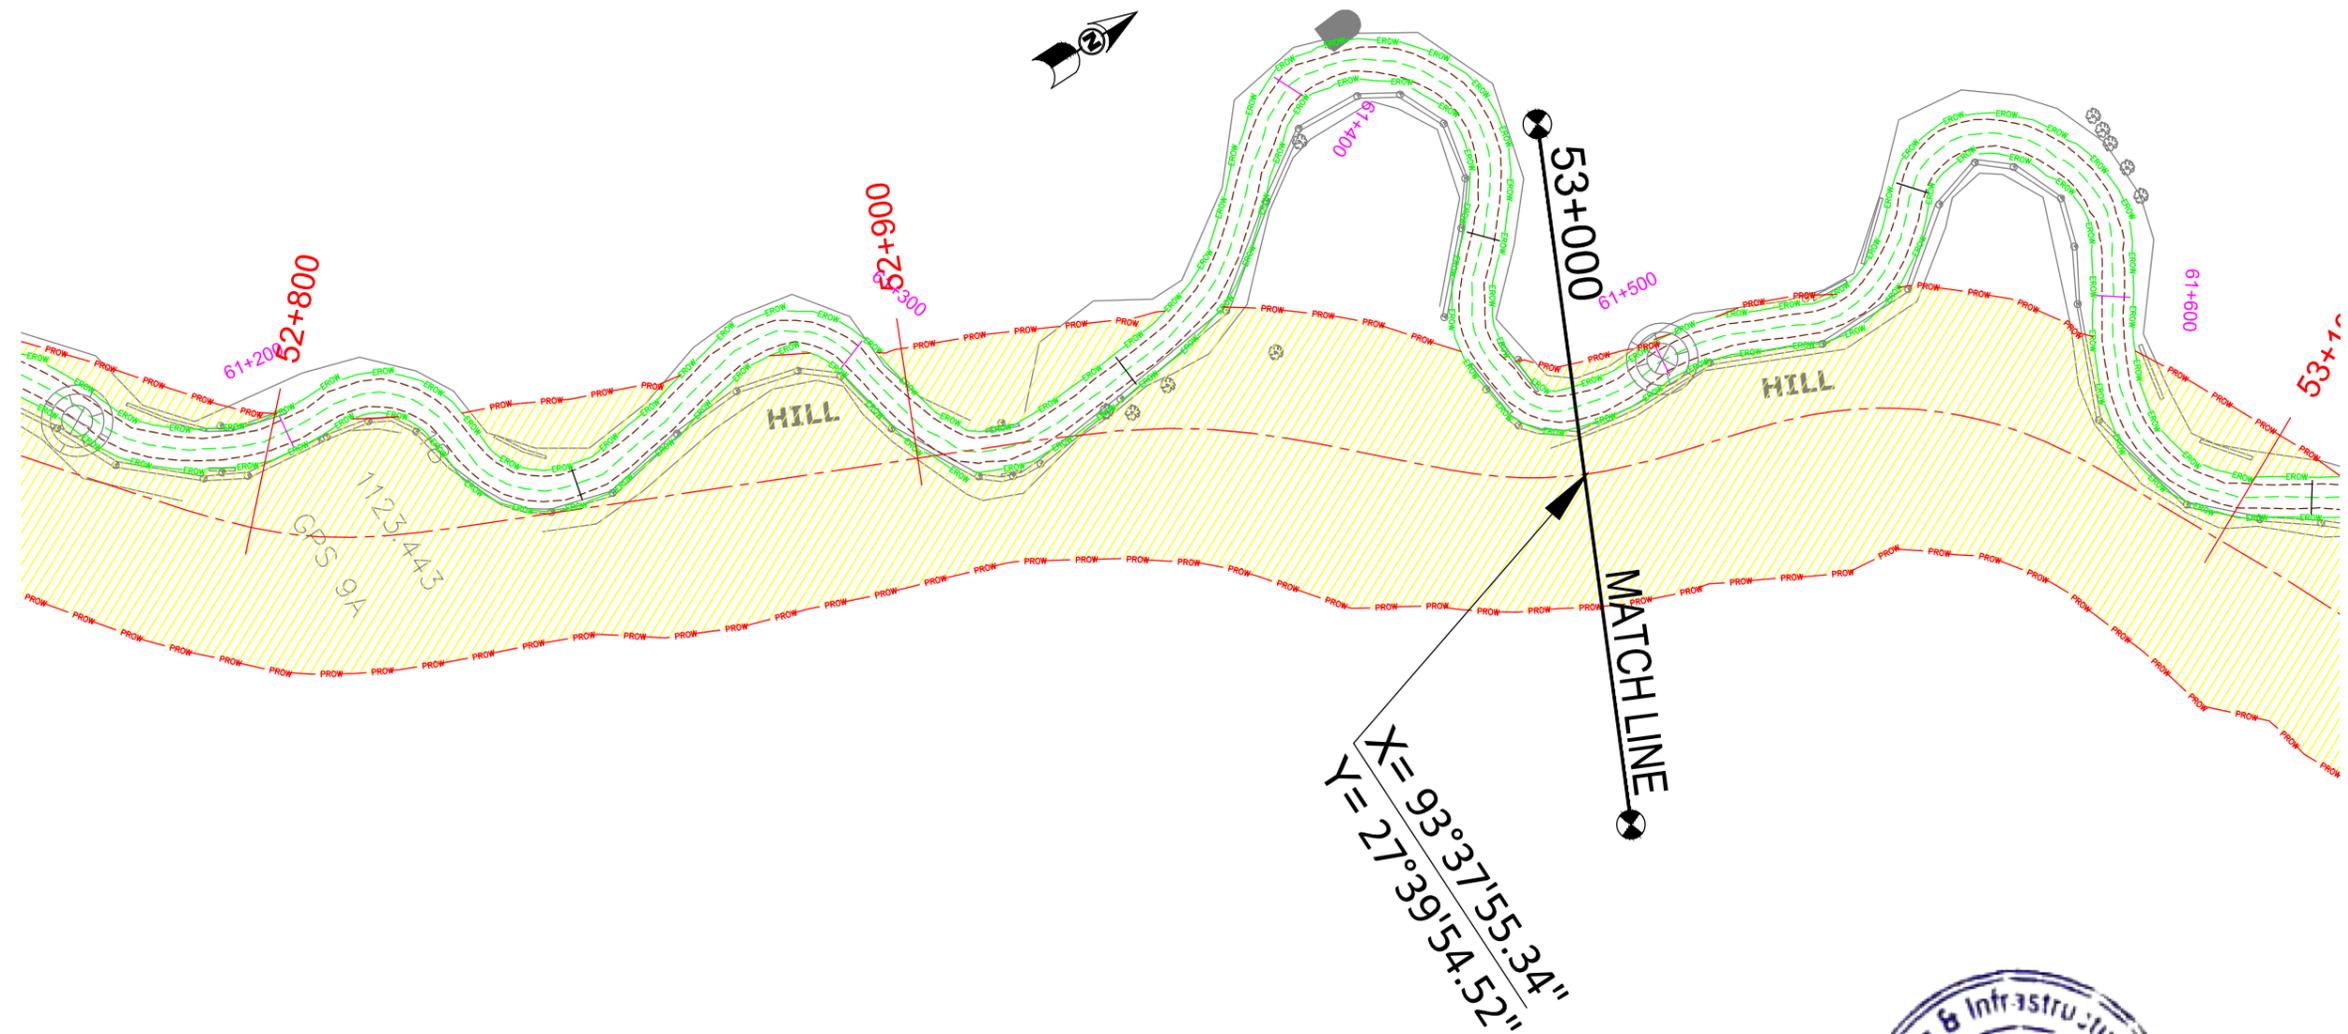

**LEGEND:-**

Proposed ROW	— PROW — PROW — PROW — PROW —
Existing ROW	— EROW — EROW — EROW —
Proposed Centerline	— — — — —
Proposed Land Acquisition	
Existing Centerline	- - - - -
Existing Carriageway	- - - - -



PATH: C:\Users\rbdesign1\Desktop\MAHABIR\LA plan Autocad\20-70\Sheet\_44-59\_363\_Lap\_03.10.16.dwg

CLIENT :



**National Highways & Infrastructure Development Corporation Ltd. (NHIDCL)**

PROJECT :

Consultancy Services for Preparation of Feasibility Study and Detailed Project Report for Two laning of Joram - Koloriang Road (NH-713) from Km. 20.00 to Km. 70.00 & Km. 138.00 to Km. 158.00 (Total Length 70 Km) in the State of Arunachal Pradesh on EPC mode

DESIGN CONSULTANT:



**Voyants Solutions Pvt Ltd.**  
 403, 4th Floor, Park Centra,  
 Sector-30, Opp. 32nd Milestone, NH-8  
 Gurgaon-122002, Haryana  
 CIN- U74140HR2004PTC046918  
 Ph: 0124-4598200  
 Fax: 0124-4019051  
 E-mail: info@voyants.in, www.voyants.in


REV.	DATE	DESCRIPTION

DRAWN BY : SP/SD  
 DESIGNED BY : SC/DGR  
 APPROVED BY : KG  
 SCALE : 1:1000

TITLE : **Land Acquisition Plan**  
 (Existing Ch. 61+200km to 61+600km)  
 DRG. NO. : VSPL/1438/JK/DPR/LAP- 66A  
 REVISION : R-0  
 SEP 2016

← JORAM

KOLORIANG →

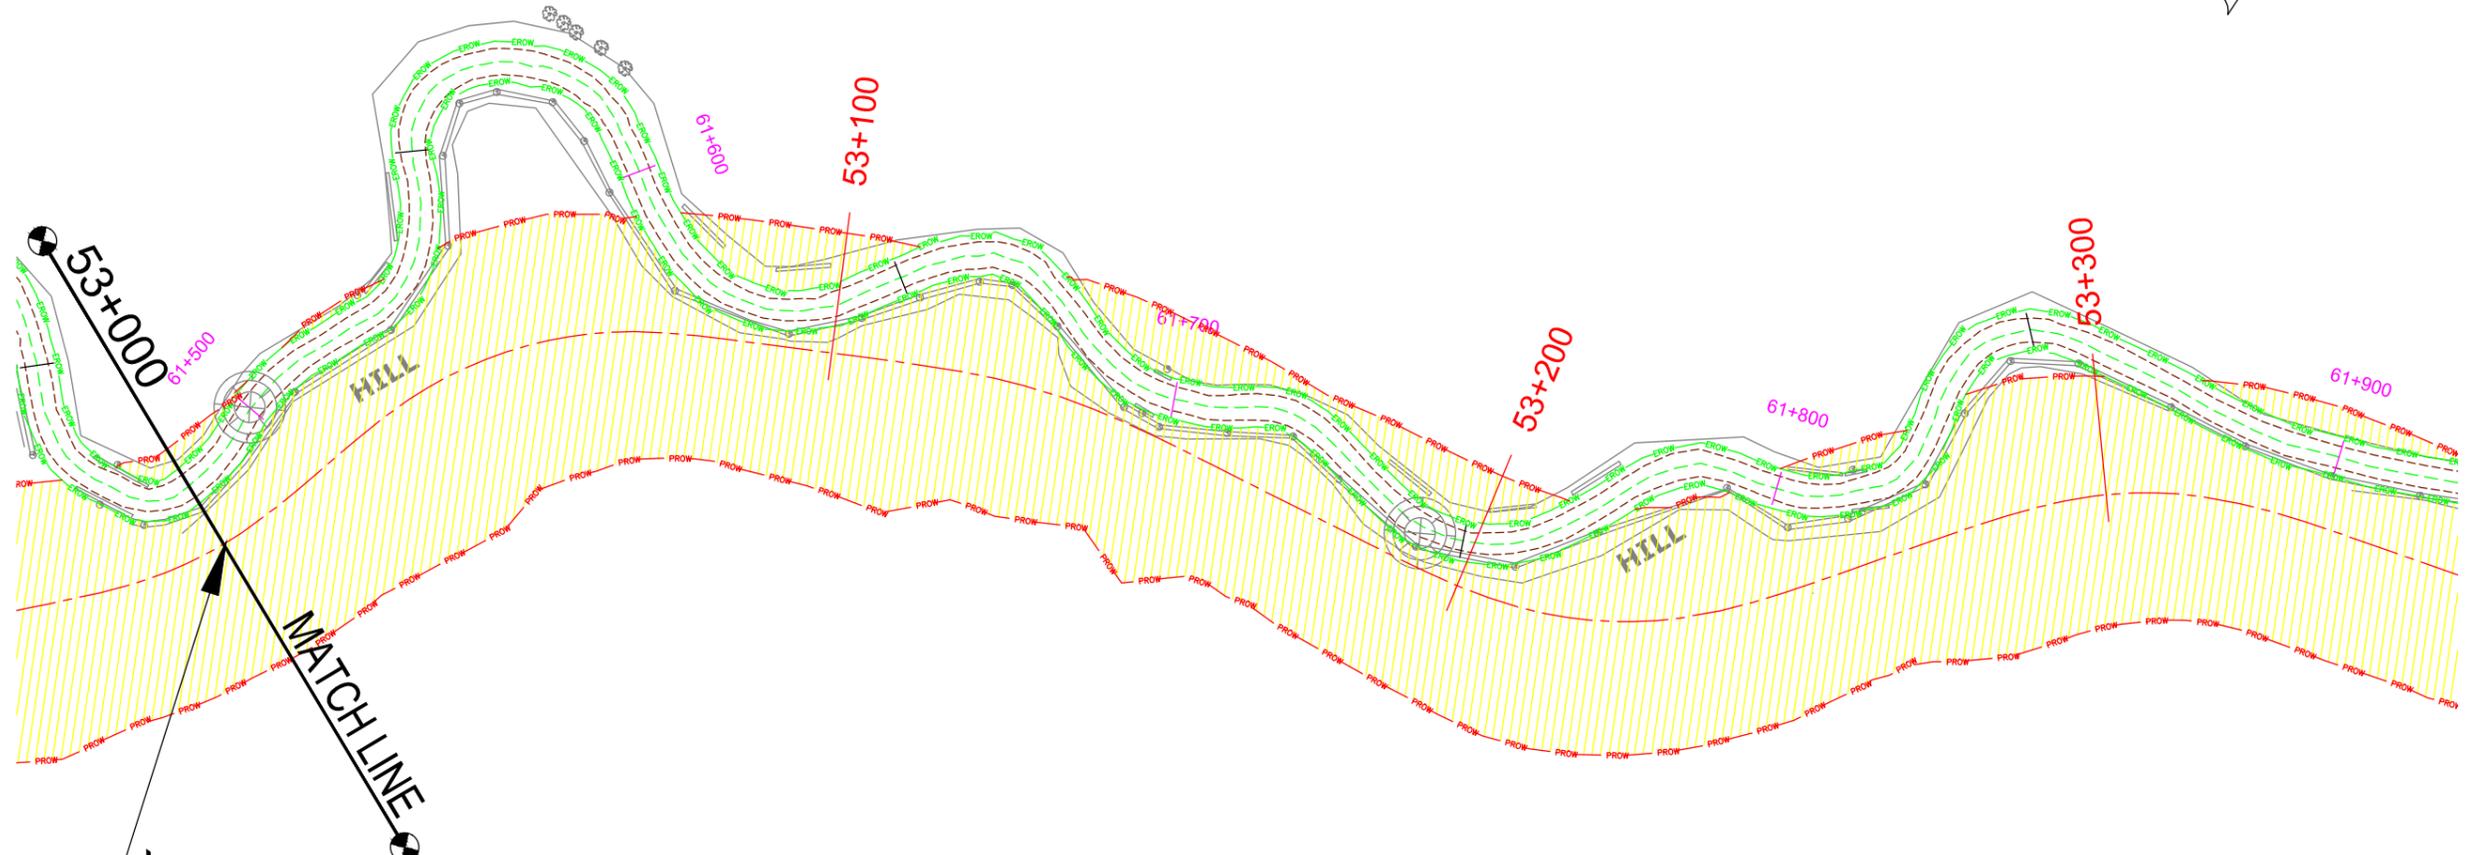

$X = 93^{\circ}37'55.34''$   
 $Y = 27^{\circ}39'54.52''$

**LEGEND:-**

Proposed ROW	
Existing ROW	
Proposed Centerline	
Proposed Land Acquisition	
Existing Centerline	
Existing Carriageway	




PATH: C:\Users\rbdesign1\Desktop\MAHABIR\LA plan Autocad\20-70\Sheet\_44-59\_363\_Lap\_03.10.16.dwg

<b>CLIENT :</b>  National Highways & Infrastructure Development Corporation Ltd. (NHIDCL)	<b>PROJECT :</b> Consultancy Services for Preparation of Feasibility Study and Detailed Project Report for Two laning of Joram - Koloriang Road (NH-713) from Km. 20.00 to Km. 70.00 & Km. 138.00 to Km. 158.00 (Total Length 70 Km) in the State of Arunachal Pradesh on EPC mode	<b>DESIGN CONSULTANT:</b>  <b>Voyants Solutions Pvt Ltd.</b> 403, 4th Floor, Park Centra, Sector-30, Opp. 32nd Milestone, NH-8 Gurgaon-122002, Haryana CIN- U74140HR2004PTC046918 Ph: 0124-4598200 Fax: 0124-4019051 E-mail: info@voyants.in, www.voyants.in	DRAWN BY : SP/SD	<b>TITLE :</b> <b>Land Acquisition Plan</b> (Existing Ch. 61+600km to 61+900km)												
			DESIGNED BY : SC/DGR		DRG. NO. : VSPL/1438/JK/DPR/LAP- 67											
<table border="1"> <thead> <tr> <th>REV.</th> <th>DATE</th> <th>DESCRIPTION</th> </tr> </thead> <tbody> <tr><td> </td><td> </td><td> </td></tr> <tr><td> </td><td> </td><td> </td></tr> <tr><td> </td><td> </td><td> </td></tr> </tbody> </table>			REV.	DATE	DESCRIPTION										APPROVED BY : KG	REVISION : R-0
REV.	DATE	DESCRIPTION														
SCALE : 1:1000			SEP 2016	SEP 2016												


← JORAM

KOLORIANG →

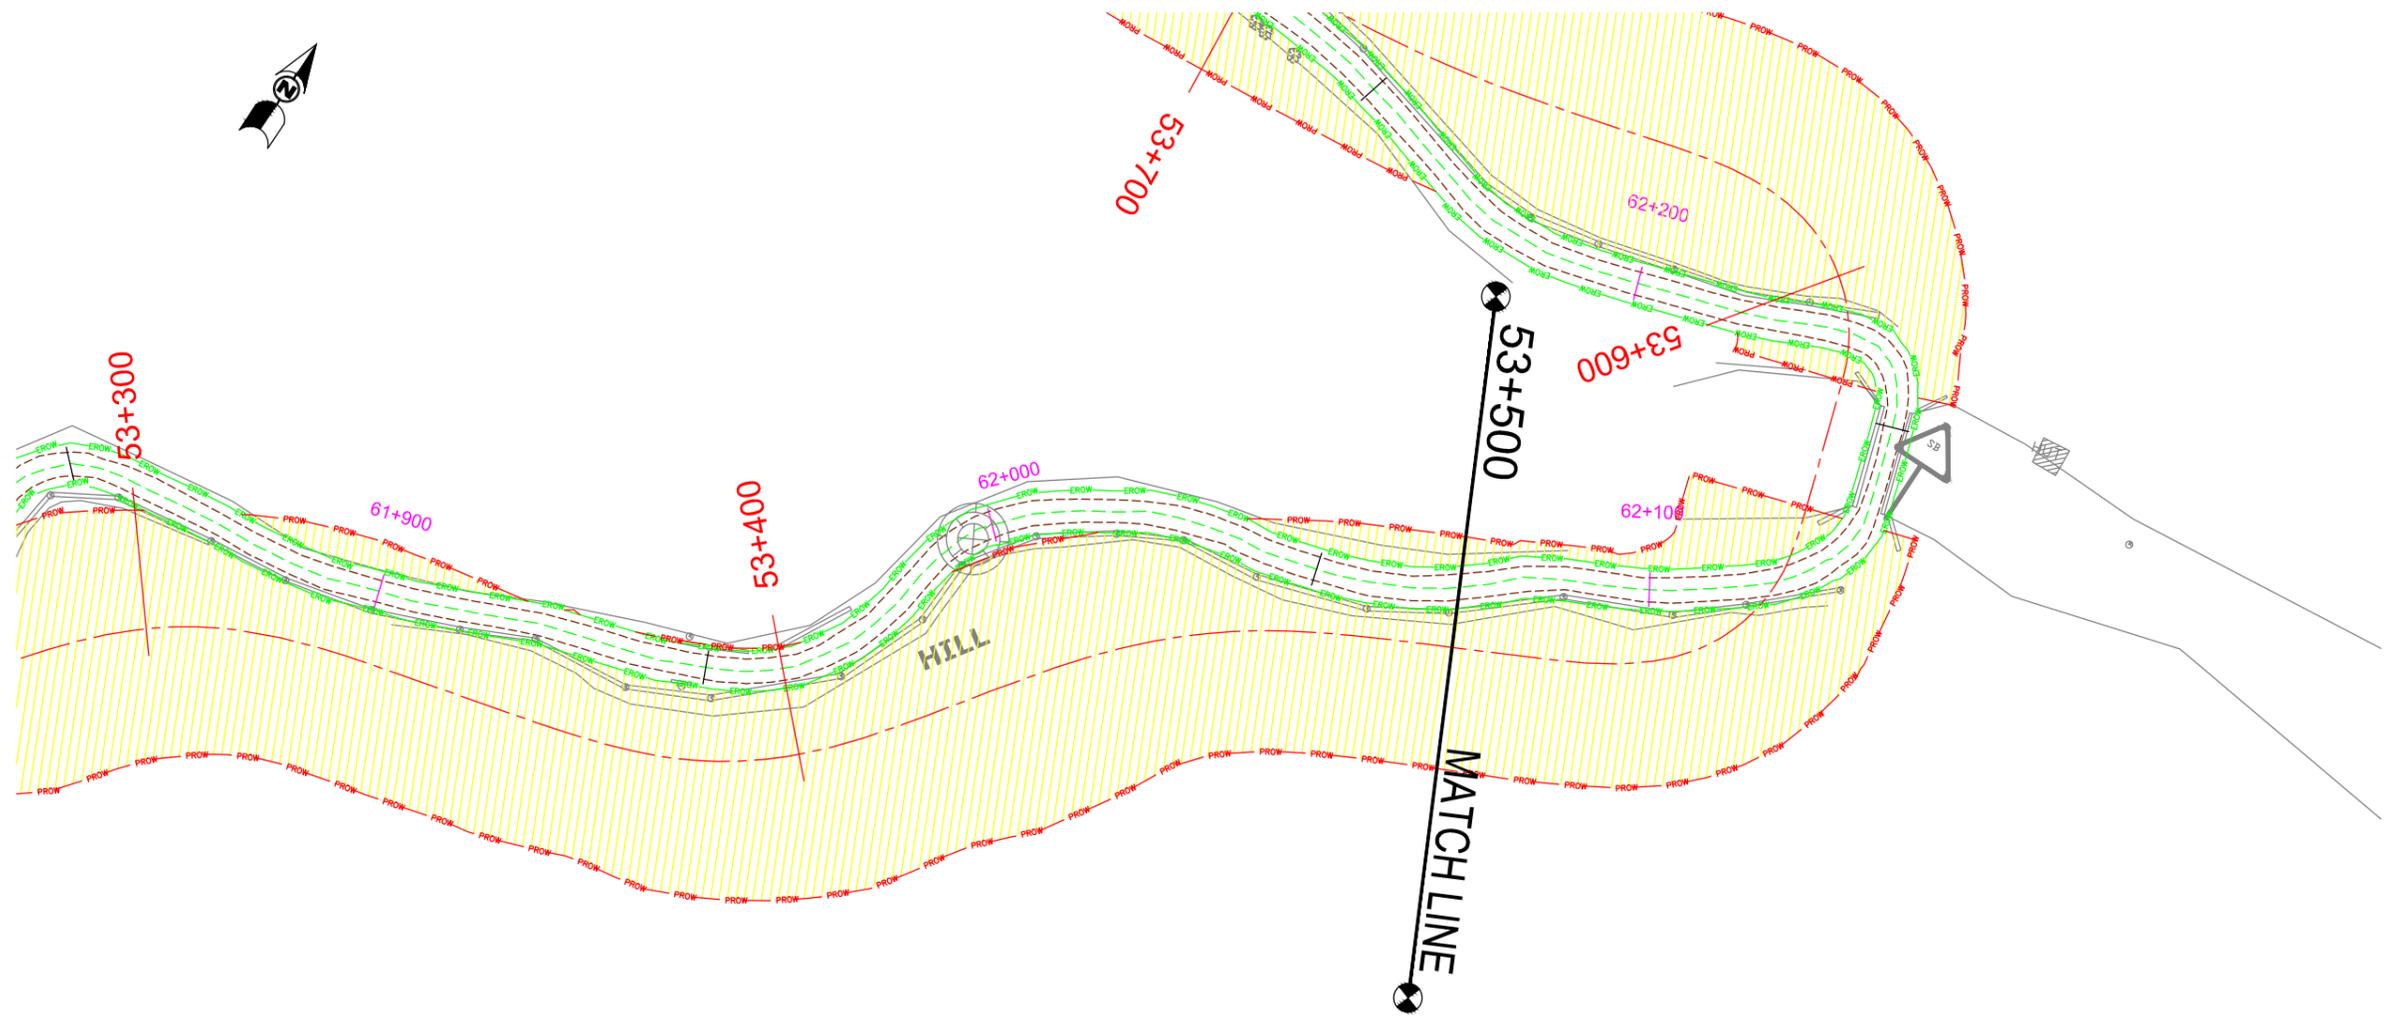

**LEGEND:-**

Proposed ROW	
Existing ROW	
Proposed Centerline	
Proposed Land Acquisition	
Existing Centerline	
Existing Carriageway	

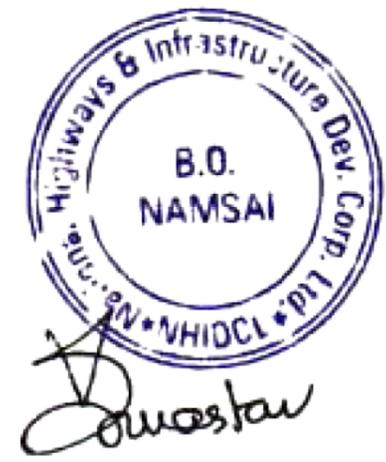

PATH: C:\Users\rbdesign1\Desktop\MAHABIR\LA plan Autocad\20-70\Sheet\_44-59\_363\_Lap\_03.10.16.dwg

CLIENT :



**National Highways & Infrastructure Development Corporation Ltd. (NHIDCL)**

PROJECT :

Consultancy Services for Preparation of Feasibility Study and Detailed Project Report for Two laning of Joram - Koloriang Road (NH-713) from Km. 20.00 to Km. 70.00 & Km. 138.00 to Km. 158.00 (Total Length 70 Km) in the State of Arunachal Pradesh on EPC mode

DESIGN CONSULTANT:





**Voyants Solutions Pvt Ltd.**  
 403, 4th Floor, Park Centre,  
 Sector-30, Opp. 32nd Milestone, NH-8  
 Gurgaon-122002, Haryana  
 CIN- U74140HR2004PTC046918  
 Ph: 0124-4598200  
 Fax: 0124-4019051  
 E-mail: info@voyants.in, www.voyants.in

REV.	DATE	DESCRIPTION	DRAWN BY : SP/SD	TITLE : Land Acquisition Plan (Existing Ch. 61+900km to 62+200km)
			DESIGNED BY : SC/DGR	DRG. NO. : VSPL/1438/JK/DPR/LAP- 67A
			APPROVED BY : KG	REVISION : R-0
			SCALE : 1:1000	SEP 2016

← JORAM

KOLORIANG →

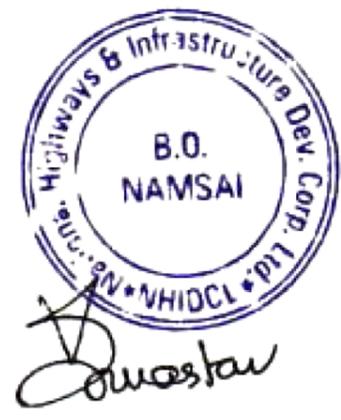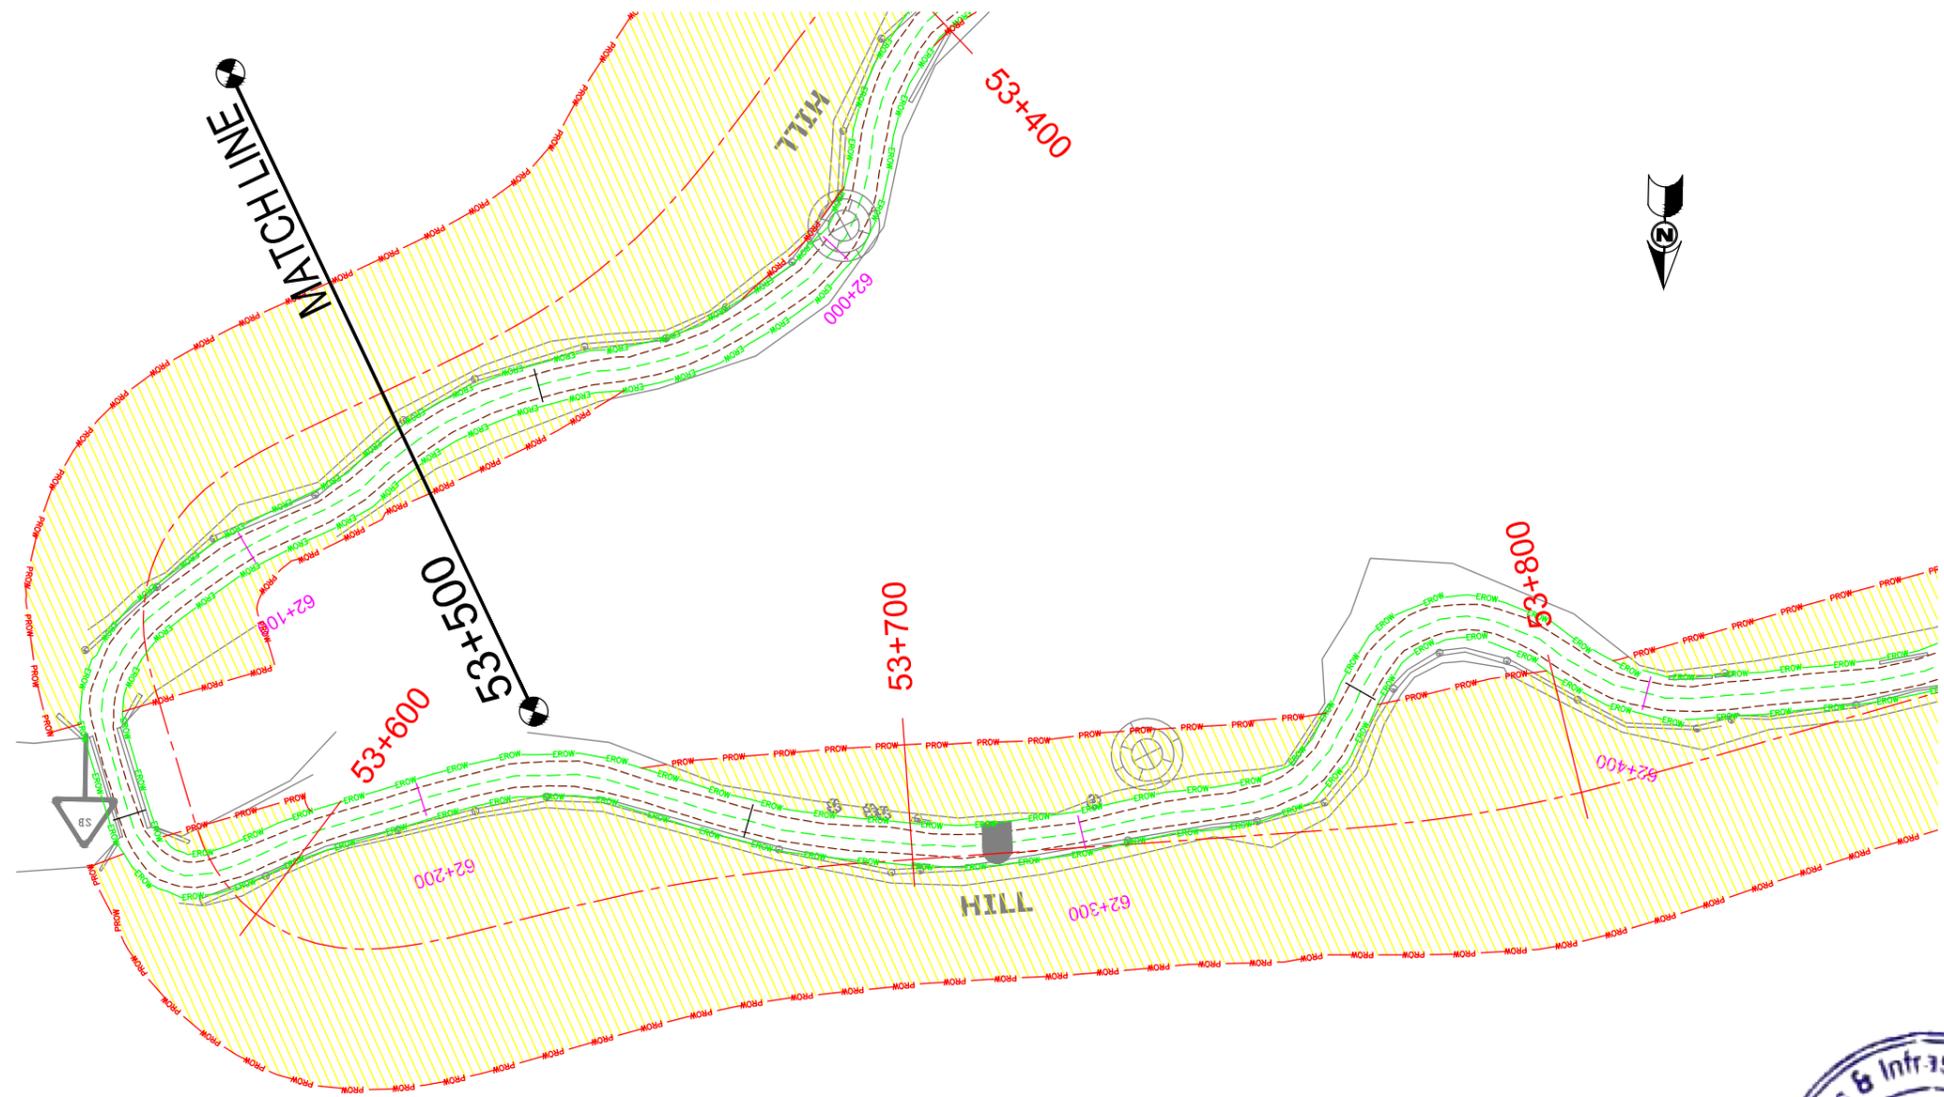

**LEGEND:-**


Proposed ROW	--- PROW --- PROW --- PROW --- PROW ---
Existing ROW	--- EROW --- EROW --- EROW ---
Proposed Centerline	-----
Proposed Land Acquisition	[Yellow hatched box]
Existing Centerline	-----
Existing Carriageway	-----

PATH: C:\Users\rbdesign1\Desktop\MAHABIR\LA plan Autocad\20-70\Sheet\_44-59\_363\_Lap\_03.10.16.dwg

<p>CLIENT :</p>  <p>National Highways &amp; Infrastructure Development Corporation Ltd. (NHIDCL)</p>	<p>PROJECT :</p> <p>Consultancy Services for Preparation of Feasibility Study and Detailed Project Report for Two laning of Joram - Koloriang Road (NH-713) from Km. 20.00 to Km. 70.00 &amp; Km. 138.00 to Km. 158.00 (Total Length 70 Km) in the State of Arunachal Pradesh on EPC mode</p>	<p>DESIGN CONSULTANT:</p>  <p><b>Voyants Solutions Pvt Ltd.</b>          403, 4th Floor, Park Centra,          Sector-30, Opp. 32nd Milestone, NH-8          Gurgaon-122002, Haryana          CIN- U74140HR2004PTC046918          Ph: 0124-4598200          Fax: 0124-4019051          E-mail: info@voyants.in, www.voyants.in</p>	<p>DRAWN BY : SP/SD</p>	<p>TITLE : <b>Land Acquisition Plan</b> (Existing Ch. 62+200km to 62+400km)</p>					
			<p>DESIGNED BY : SC/DGR</p>	<p>DRG. NO. : VSPL/1438/JK/DPR/LAP- 68</p>					
<p>APPROVED BY : KG</p>	<p>SCALE : 1:1000</p>	<p>REVISION : R-0</p>	<p>SEP 2016</p>						
<table border="1"> <thead> <tr> <th>REV.</th> <th>DATE</th> <th>DESCRIPTION</th> </tr> </thead> <tbody> <tr> <td> </td> <td> </td> <td> </td> </tr> </tbody> </table>	REV.	DATE	DESCRIPTION						
REV.	DATE	DESCRIPTION							


← JORAM

KOLORIANG →

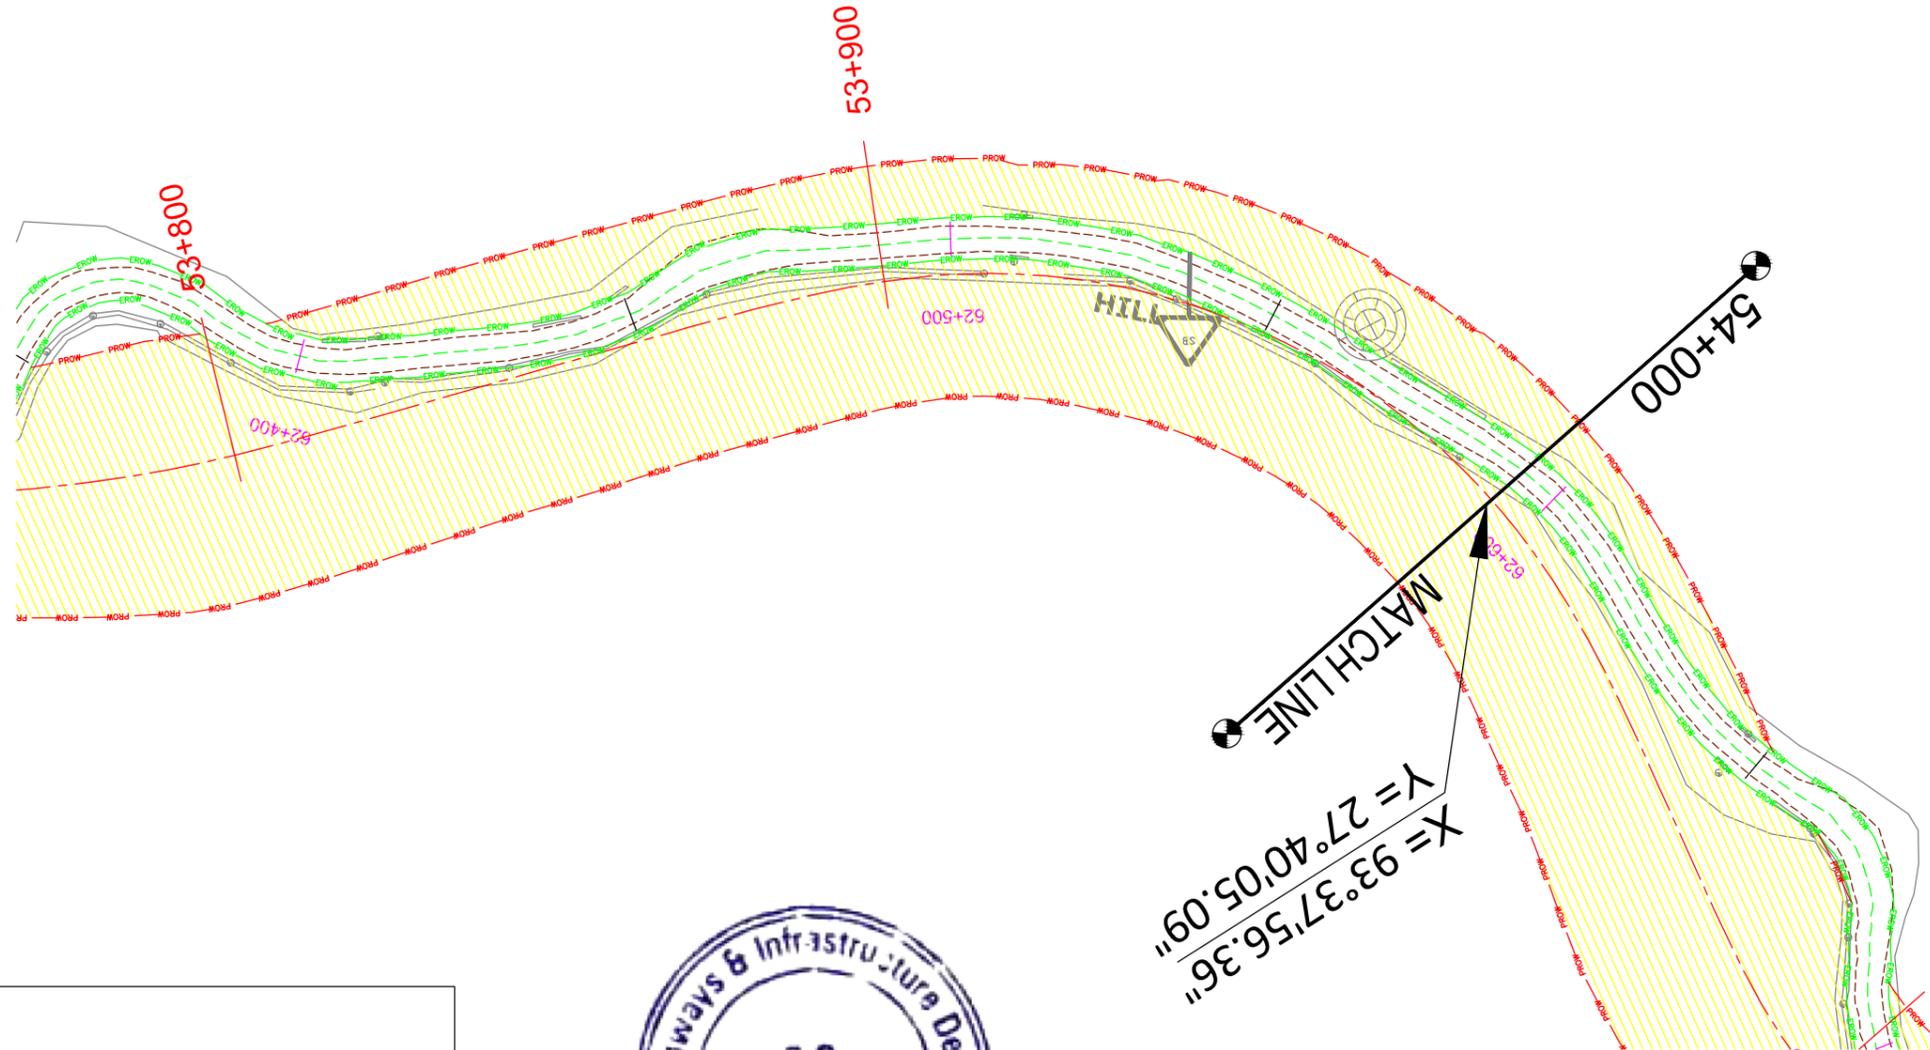

**LEGEND:-**

Proposed ROW	
Existing ROW	
Proposed Centerline	
Proposed Land Acquisition	
Existing Centerline	
Existing Carriageway	

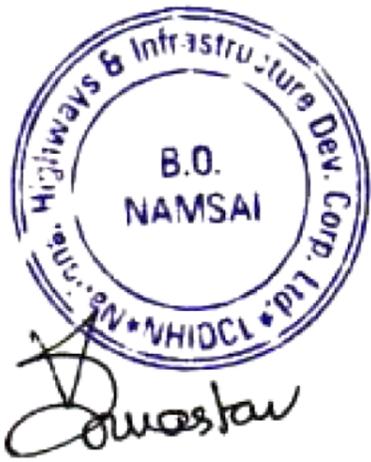


PATH: C:\Users\rbdesign1\Desktop\MAHABIR\LA plan Autocad\20-70\Sheet\_44-59\_363\_Lap\_03.10.16.dwg

CLIENT :  National Highways & Infrastructure Development Corporation Ltd. (NHIDCL)	PROJECT : Consultancy Services for Preparation of Feasibility Study and Detailed Project Report for Two laning of Joram - Koloriang Road (NH-713) from Km. 20.00 to Km. 70.00 & Km. 138.00 to Km. 158.00 (Total Length 70 Km) in the State of Arunachal Pradesh on EPC mode	DESIGN CONSULTANT:  <b>Voyants Solutions Pvt Ltd.</b> 403, 4th Floor, Park Centra, Sector-30, Opp. 32nd Milestone, NH-8 Gurgaon-122002, Haryana CIN- U74140HR2004PTC046918 Ph: 0124-4598200 Fax: 0124-4019051 E-mail: info@voyants.in, www.voyants.in	DRAWN BY : SP/SD	TITLE : <b>Land Acquisition Plan</b> (Existing Ch. 62+400km to 62+600km)
			DESIGNED BY : SC/DGR	DRG. NO. : VSPL/1438/JK/DPR/LAP- 68A
APPROVED BY : KG			SCALE : 1:1000	REVISION : R-0
REV.    DATE    DESCRIPTION				SEP 2016


← JORAM

KOLORIANG →

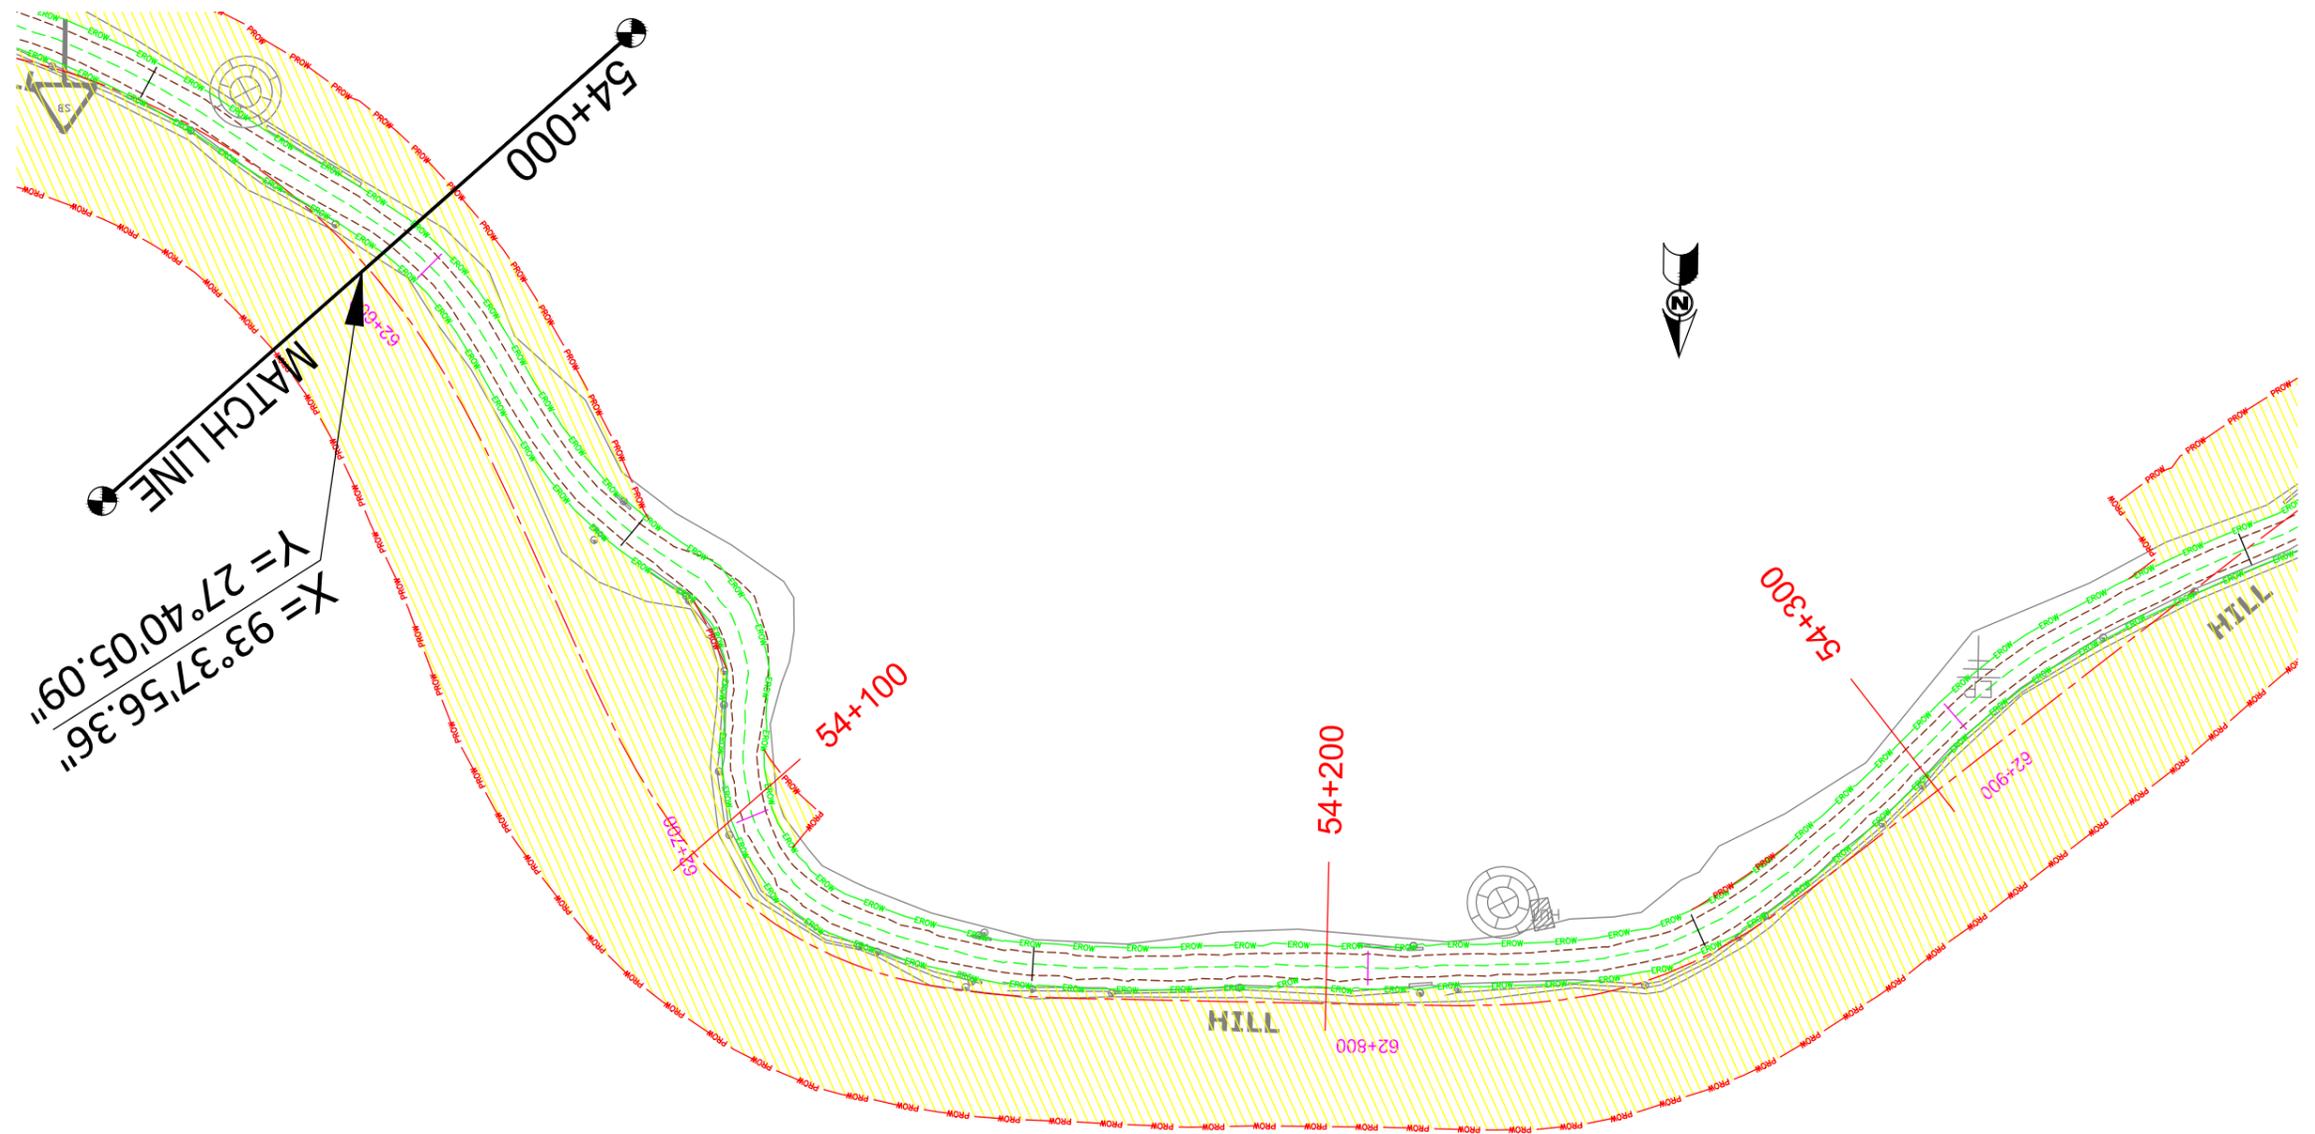

**LEGEND:-**

Proposed ROW	
Existing ROW	
Proposed Centerline	
Proposed Land Acquisition	
Existing Centerline	
Existing Carriageway	

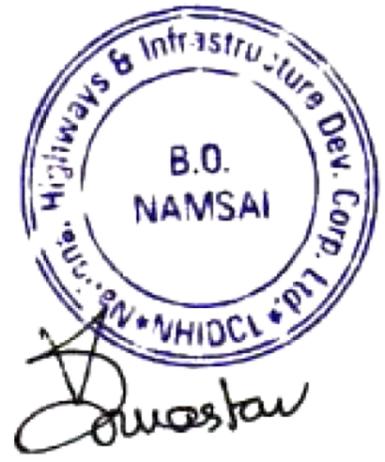

PATH: C:\Users\rbdesign1\Desktop\MAHABIR\LA plan Autocad\20-70\Sheet\_44-59\_363\_Lap\_03.10.16.dwg

CLIENT :



**National Highways & Infrastructure Development Corporation Ltd. (NHIDCL)**

PROJECT :

Consultancy Services for Preparation of Feasibility Study and Detailed Project Report for Two laning of Joram - Koloriang Road (NH-713) from Km. 20.00 to Km. 70.00 & Km. 138.00 to Km. 158.00 (Total Length 70 Km) in the State of Arunachal Pradesh on EPC mode

DESIGN CONSULTANT:




**Voyants Solutions Pvt Ltd.**  
 403, 4th Floor, Park Centra,  
 Sector-30, Opp. 32nd Milestone, NH-8  
 Gurgaon-122002, Haryana  
 CIN- U74140HR2004PTC046918  
 Ph: 0124-4598200  
 Fax: 0124-4019051  
 E-mail: info@voyants.in, www.voyants.in

REV.	DATE	DESCRIPTION	DRAWN BY : SP/SD	TITLE : <b>Land Acquisition Plan</b> (Existing Ch. 62+600km to 62+900km)
			DESIGNED BY : SC/DGR	DRG. NO. : VSPL/1438/JK/DPR/LAP- 69
			APPROVED BY : KG	REVISION : R-0
			SCALE : 1:1000	SEP 2016


← JORAM

KOLORIANG →

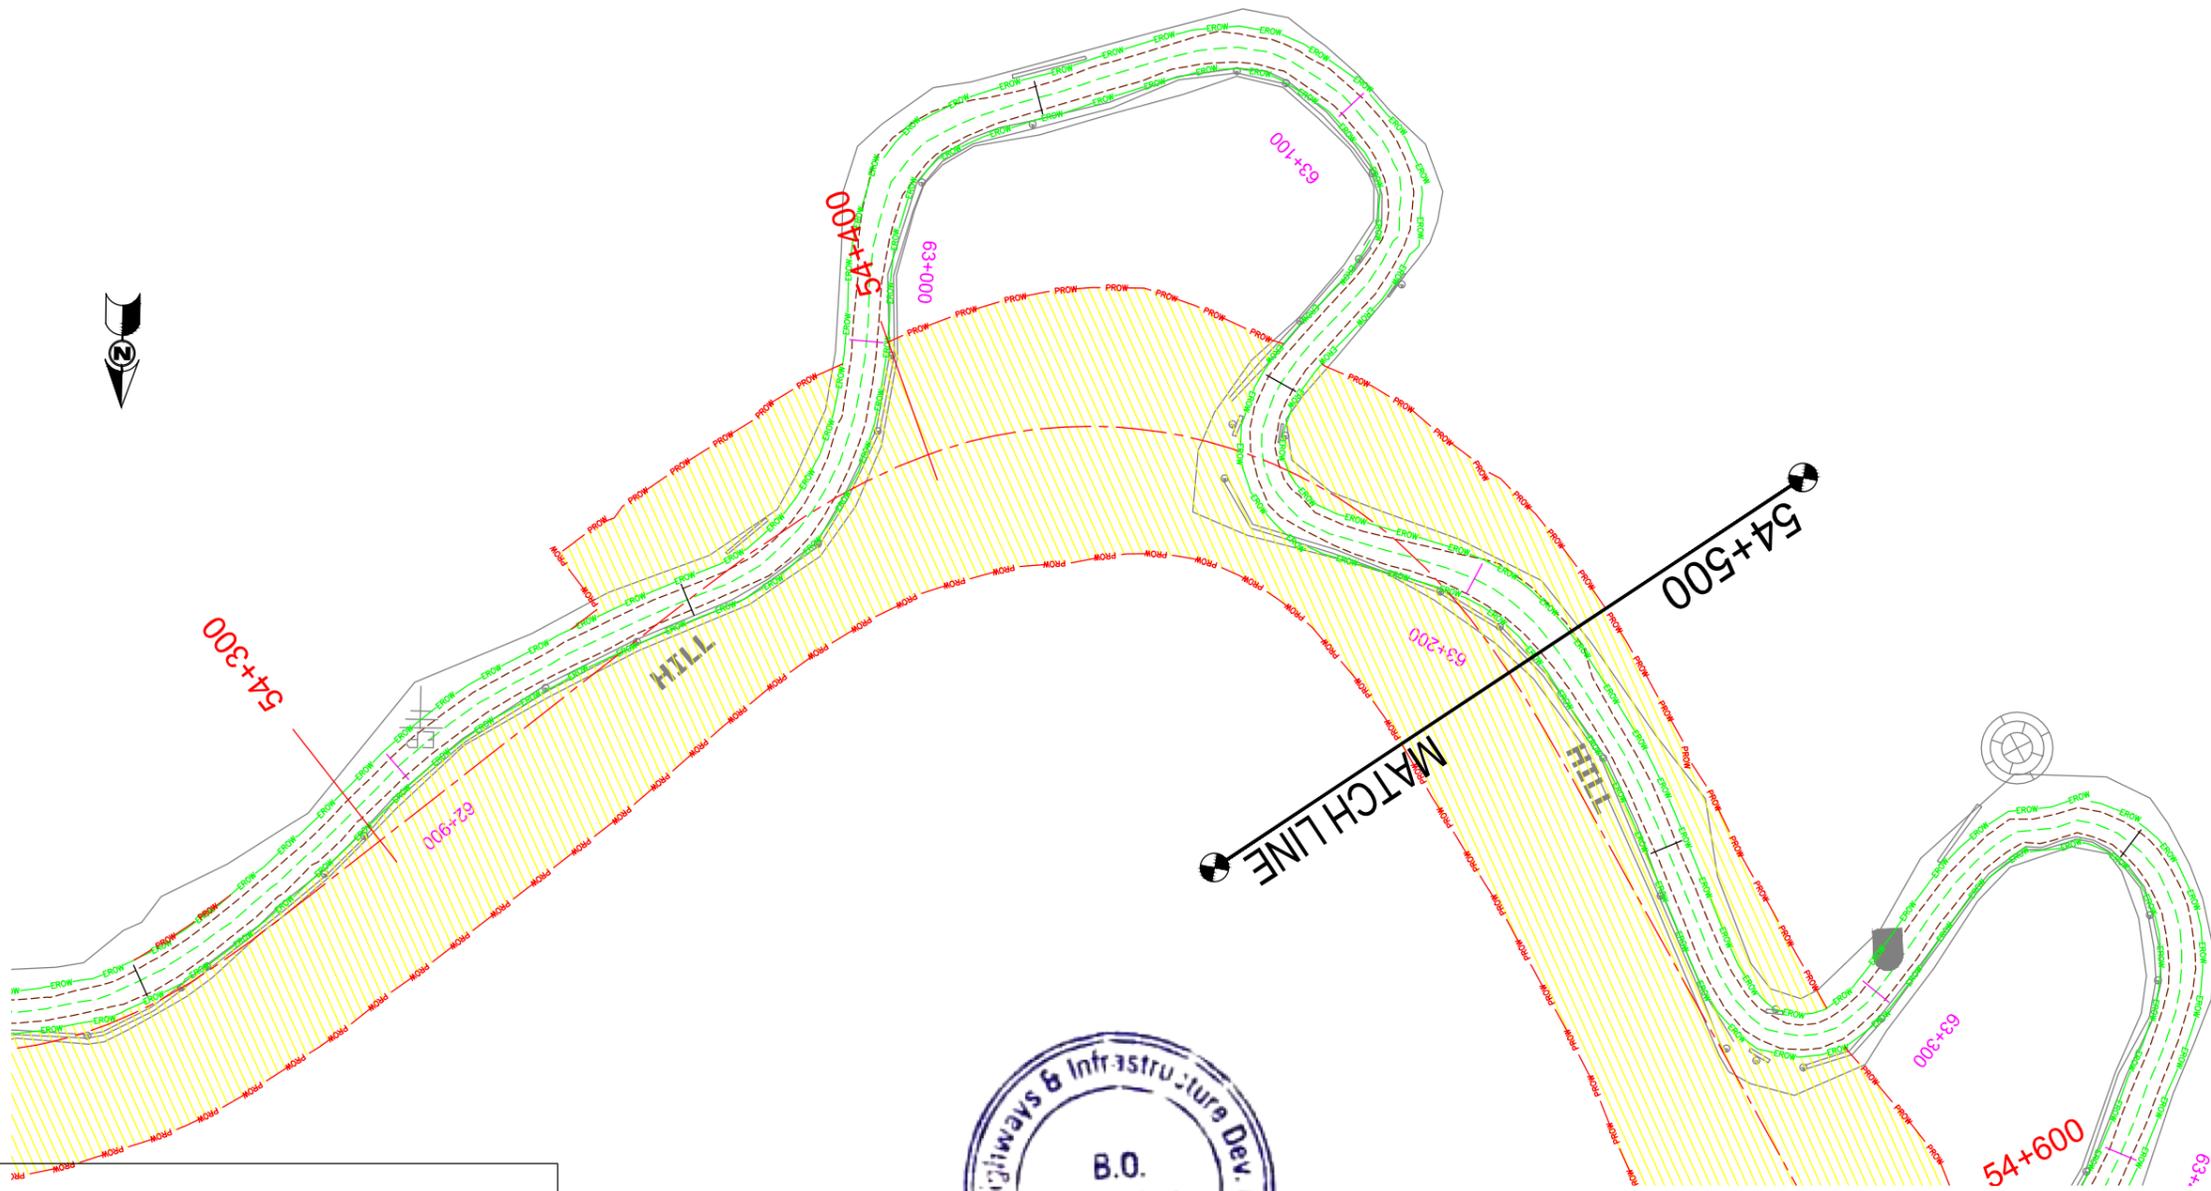

**LEGEND:-**

Proposed ROW	— PROW — PROW — PROW — PROW —
Existing ROW	— EROW — EROW — EROW —
Proposed Centerline	— — — — —
Proposed Land Acquisition	
Existing Centerline	- - - - -
Existing Carriageway	- - - - -

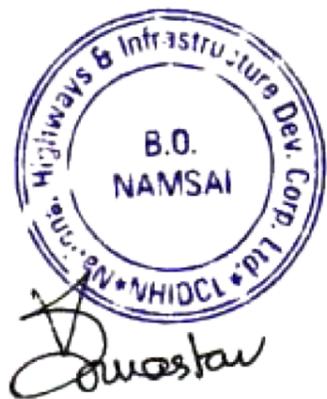


PATH: C:\Users\rbdesign1\Desktop\MAHABIR\LA plan Autocad\20-70\Sheet\_44-59\_363\_Lap\_03.10.16.dwg

<p>CLIENT :</p>  <p>National Highways &amp; Infrastructure Development Corporation Ltd. (NHIDCL)</p>	<p>PROJECT :</p> <p>Consultancy Services for Preparation of Feasibility Study and Detailed Project Report for Two laning of Joram - Koloriang Road (NH-713) from Km. 20.00 to Km. 70.00 &amp; Km. 138.00 to Km. 158.00 (Total Length 70 Km) in the State of Arunachal Pradesh on EPC mode</p>	<p>DESIGN CONSULTANT:</p>  <p><b>Voyants Solutions Pvt Ltd.</b>          403, 4th Floor, Park Centra,          Sector-30, Opp. 32nd Milestone, NH-8          Gurgaon-122002, Haryana          CIN- U74140HR2004PTC046918          Ph: 0124-4598200          Fax: 0124-4019051          E-mail: info@voyants.in, www.voyants.in</p>	<p>DRAWN BY : SP/SD</p>	<p>TITLE : <b>Land Acquisition Plan</b> (Existing Ch. 62+900km to 63+300km)</p>											
			<p>DESIGNED BY : SC/DGR</p>	<p>DRG. NO. : VSPL/1438/JK/DPR/LAP- 69A</p>											
<p>APPROVED BY : KG</p>	<p>SCALE : 1:1000</p>	<p>REVISION : R-0</p>	<p>SEP 2016</p>												
<table border="1"> <thead> <tr> <th>REV.</th> <th>DATE</th> <th>DESCRIPTION</th> </tr> </thead> <tbody> <tr> <td> </td> <td> </td> <td> </td> </tr> <tr> <td> </td> <td> </td> <td> </td> </tr> <tr> <td> </td> <td> </td> <td> </td> </tr> </tbody> </table>	REV.	DATE	DESCRIPTION												
REV.	DATE	DESCRIPTION													




← JORAM

KOLORIANG →

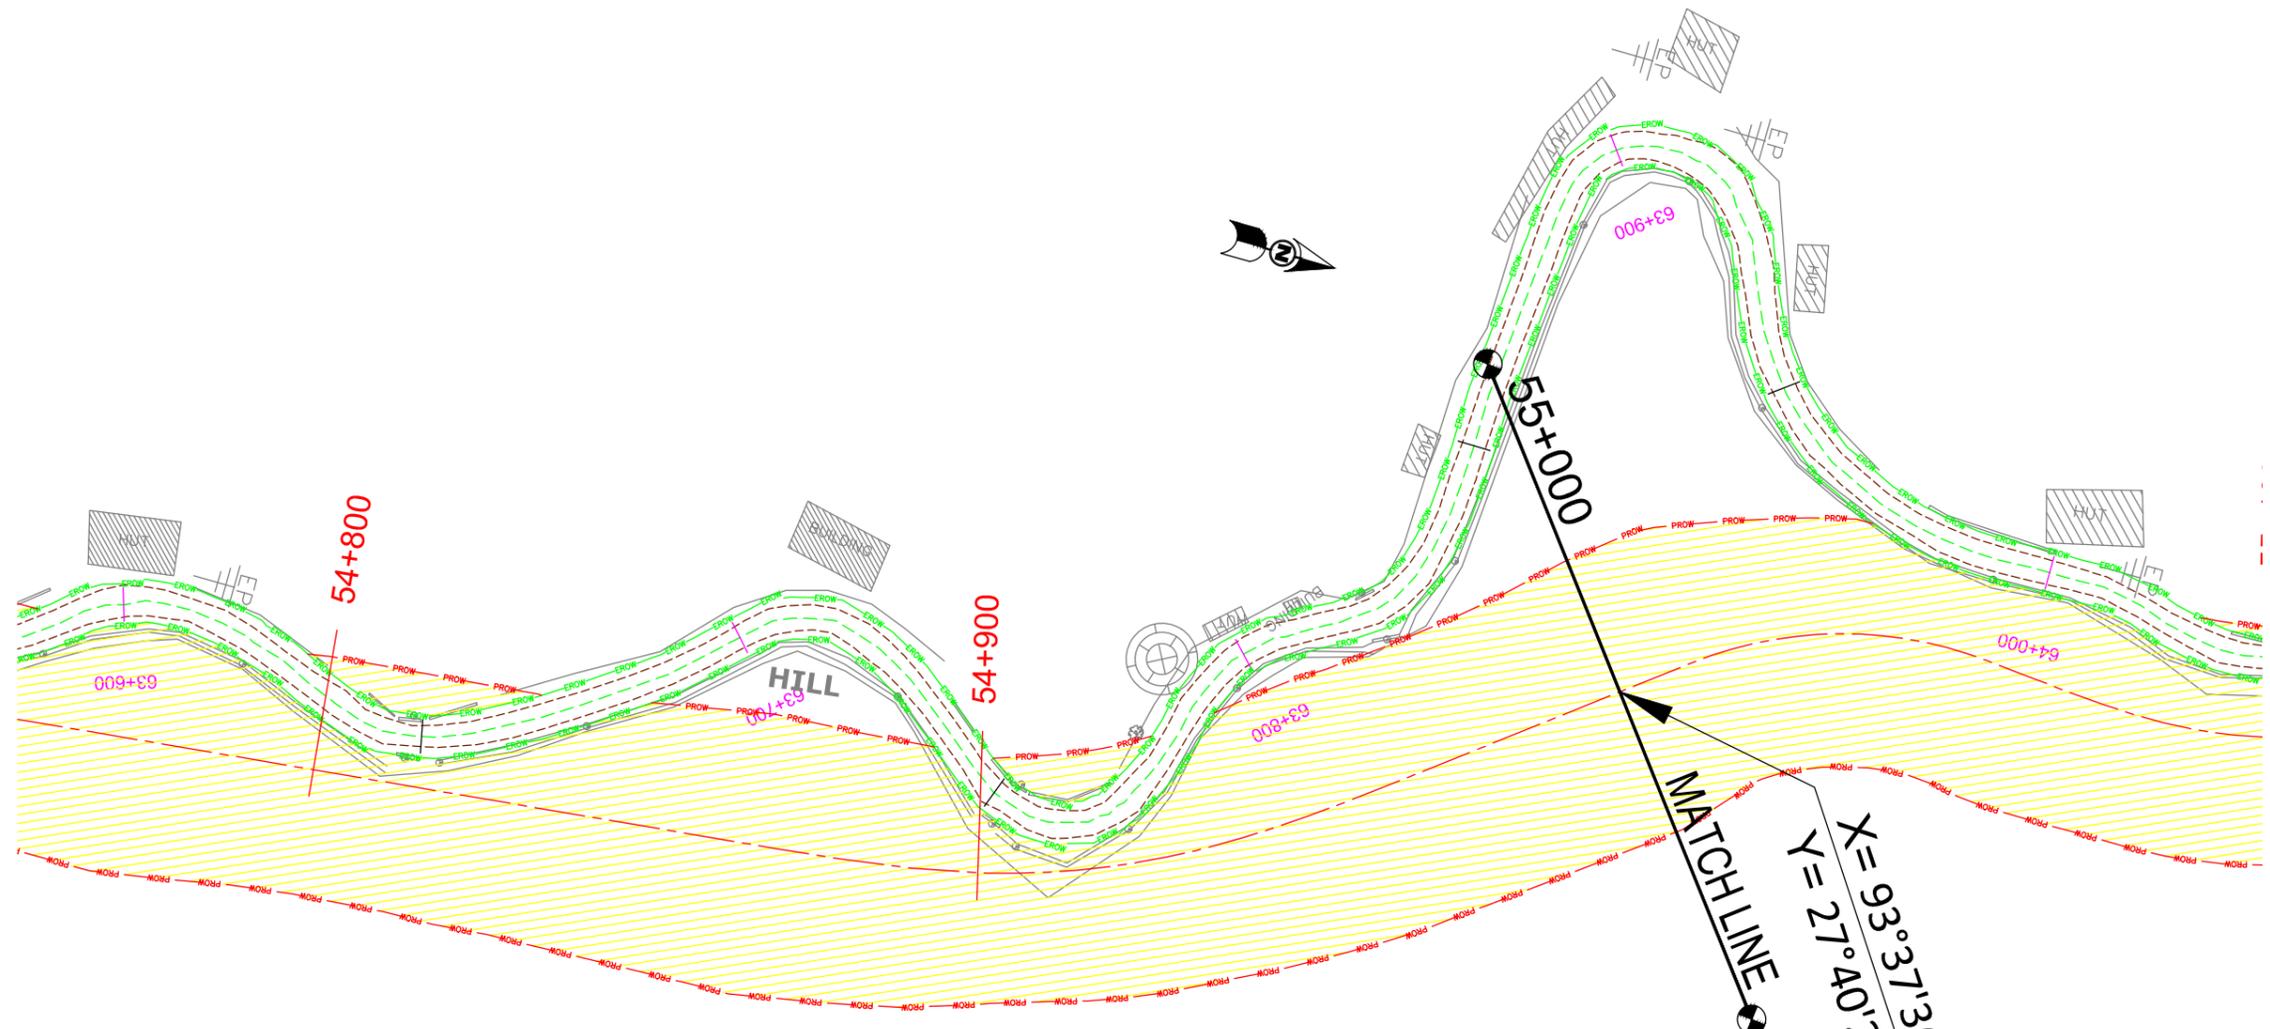

**LEGEND:-**

Proposed ROW	
Existing ROW	
Proposed Centerline	
Proposed Land Acquisition	
Existing Centerline	
Existing Carriageway	

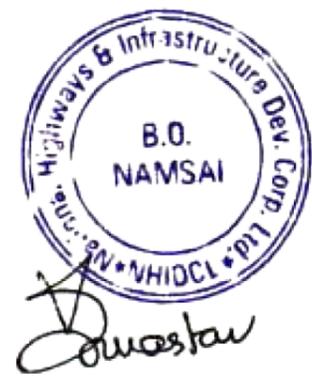


PATH: C:\Users\rbdesign1\Desktop\MAHABIR\LA plan Autocad\20-70\Sheet\_44-59\_363\_Lap\_03.10.16.dwg

<p>CLIENT :</p> <p>National Highways &amp; Infrastructure Development Corporation Ltd. (NHIDCL)</p>	<p>PROJECT :</p> <p>Consultancy Services for Preparation of Feasibility Study and Detailed Project Report for Two laning of Joram - Koloriang Road (NH-713) from Km. 20.00 to Km. 70.00 &amp; Km. 138.00 to Km. 158.00 (Total Length 70 Km) in the State of Arunachal Pradesh on EPC mode</p>	<p>DESIGN CONSULTANT:</p> <p><b>Voyants Solutions Pvt Ltd.</b>                  403, 4th Floor, Park Centra,                  Sector-30, Opp. 32nd Milestone, NH-8                  Gurgaon-122002, Haryana                  CIN- U74140HR2004PTC046918                  Ph: 0124-4598200                  Fax: 0124-4019051                  E-mail: info@voyants.in, www.voyants.in</p>	DRAWN BY : SP/SD DESIGNED BY : SC/DGR APPROVED BY : KG SCALE : 1:1000	TITLE : <b>Land Acquisition Plan</b> (Existing Ch. 63+600km to 64+000km) DRG. NO. : VSPL/1438/JK/DPR/LAP- 70A REVISION : R-0									
			<table border="1"> <thead> <tr> <th>REV.</th> <th>DATE</th> <th>DESCRIPTION</th> </tr> </thead> <tbody> <tr><td> </td><td> </td><td> </td></tr> <tr><td> </td><td> </td><td> </td></tr> <tr><td> </td><td> </td><td> </td></tr> </tbody> </table>	REV.	DATE	DESCRIPTION							
REV.	DATE	DESCRIPTION											

JORAM ←

→ KOLORIANG

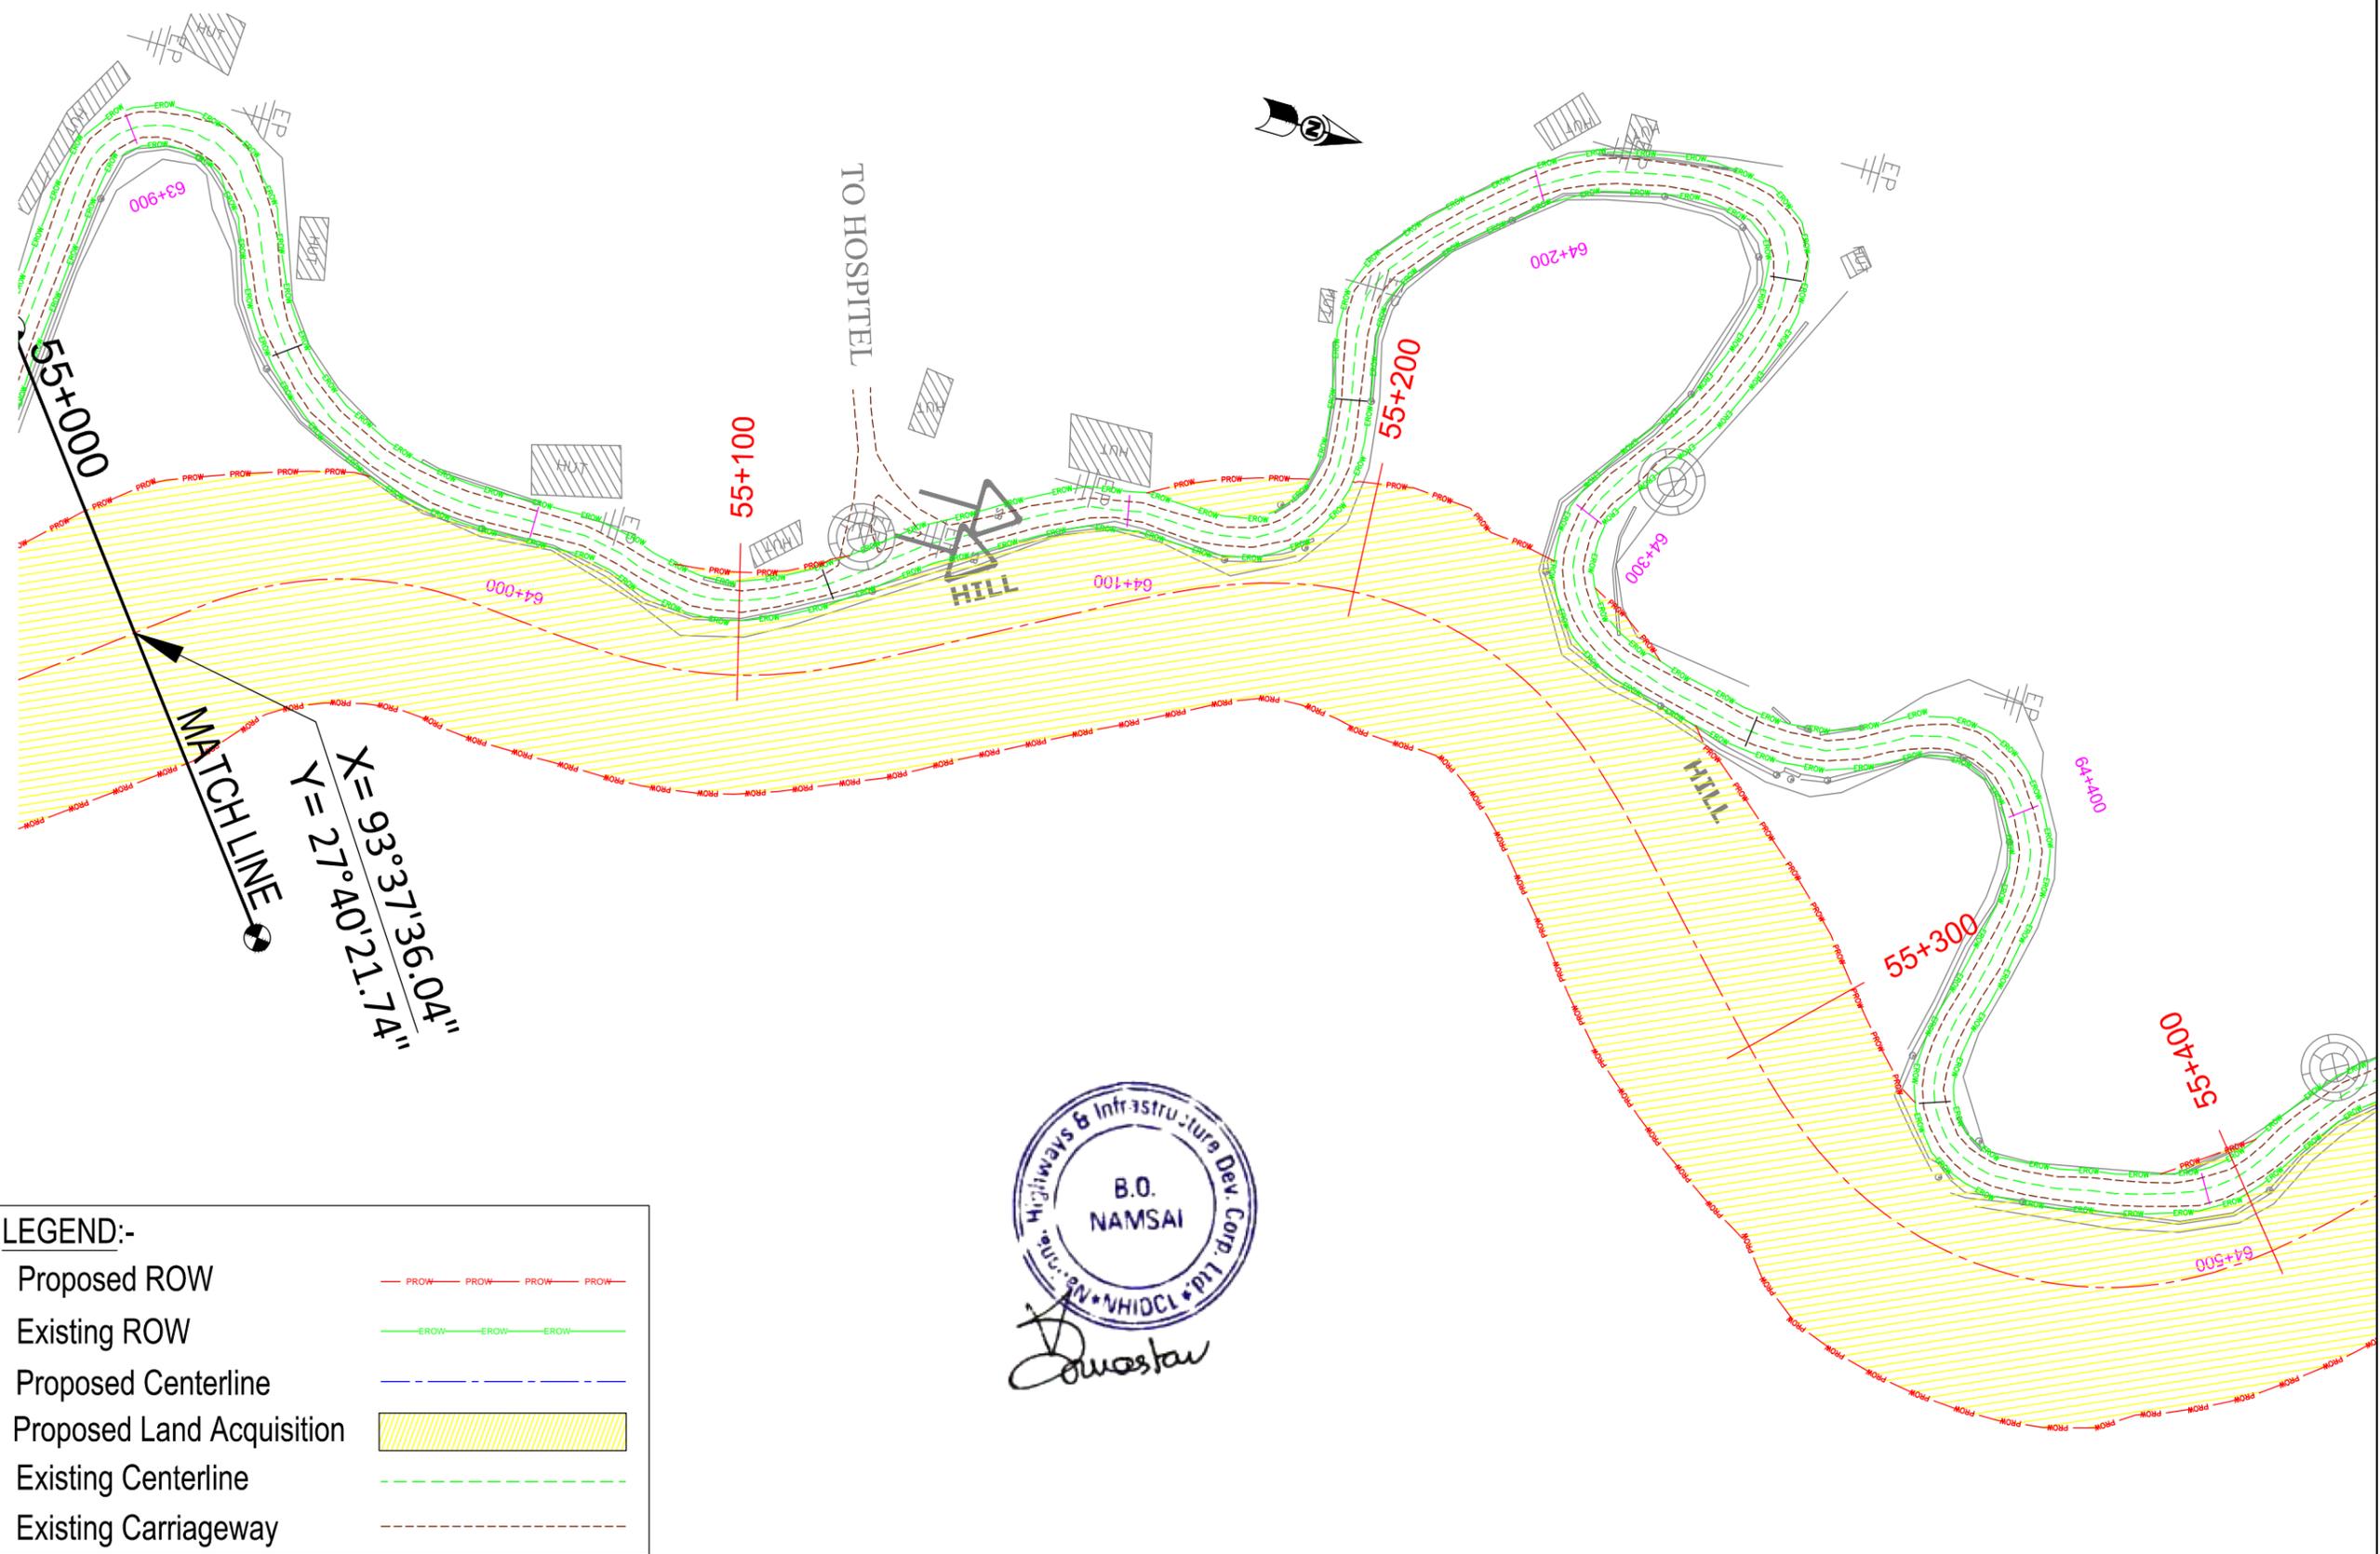

**LEGEND:-**

Proposed ROW	
Existing ROW	
Proposed Centerline	
Proposed Land Acquisition	
Existing Centerline	
Existing Carriageway	




PATH: C:\Users\rbdesign1\Desktop\MAHABIR\LA plan Autocad\20-70\Sheet\_44-59\_363\_Lap\_03.10.16.dwg

<b>CLIENT :</b>  National Highways & Infrastructure Development Corporation Ltd. (NHIDCL)	<b>PROJECT :</b> Consultancy Services for Preparation of Feasibility Study and Detailed Project Report for Two laning of Joram - Koloriang Road (NH-713) from Km. 20.00 to Km. 70.00 & Km. 138.00 to Km. 158.00 (Total Length 70 Km) in the State of Arunachal Pradesh on EPC mode	<b>DESIGN CONSULTANT:</b>  <b>Voyants Solutions Pvt Ltd.</b> 403, 4th Floor, Park Centra, Sector-30, Opp. 32nd Milestone, NH-8 Gurgaon-122002, Haryana CIN- U74140HR2004PTC046918 Ph: 0124-4598200 Fax: 0124-4019051 E-mail: info@voyants.in, www.voyants.in	DRAWN BY : SP/SD	<b>TITLE :</b> <b>Land Acquisition Plan</b> (Existing Ch. 64+000km to 64+500km)
			DESIGNED BY : SC/DGR	
			APPROVED BY : KG	DRG. NO. : VSPL/1438/JK/DPR/LAP- 71
			SCALE : 1:1000	REVISION : R-0
		REV.    DATE    DESCRIPTION		
			SEP 2016	


← JORAM

KOLORIANG →

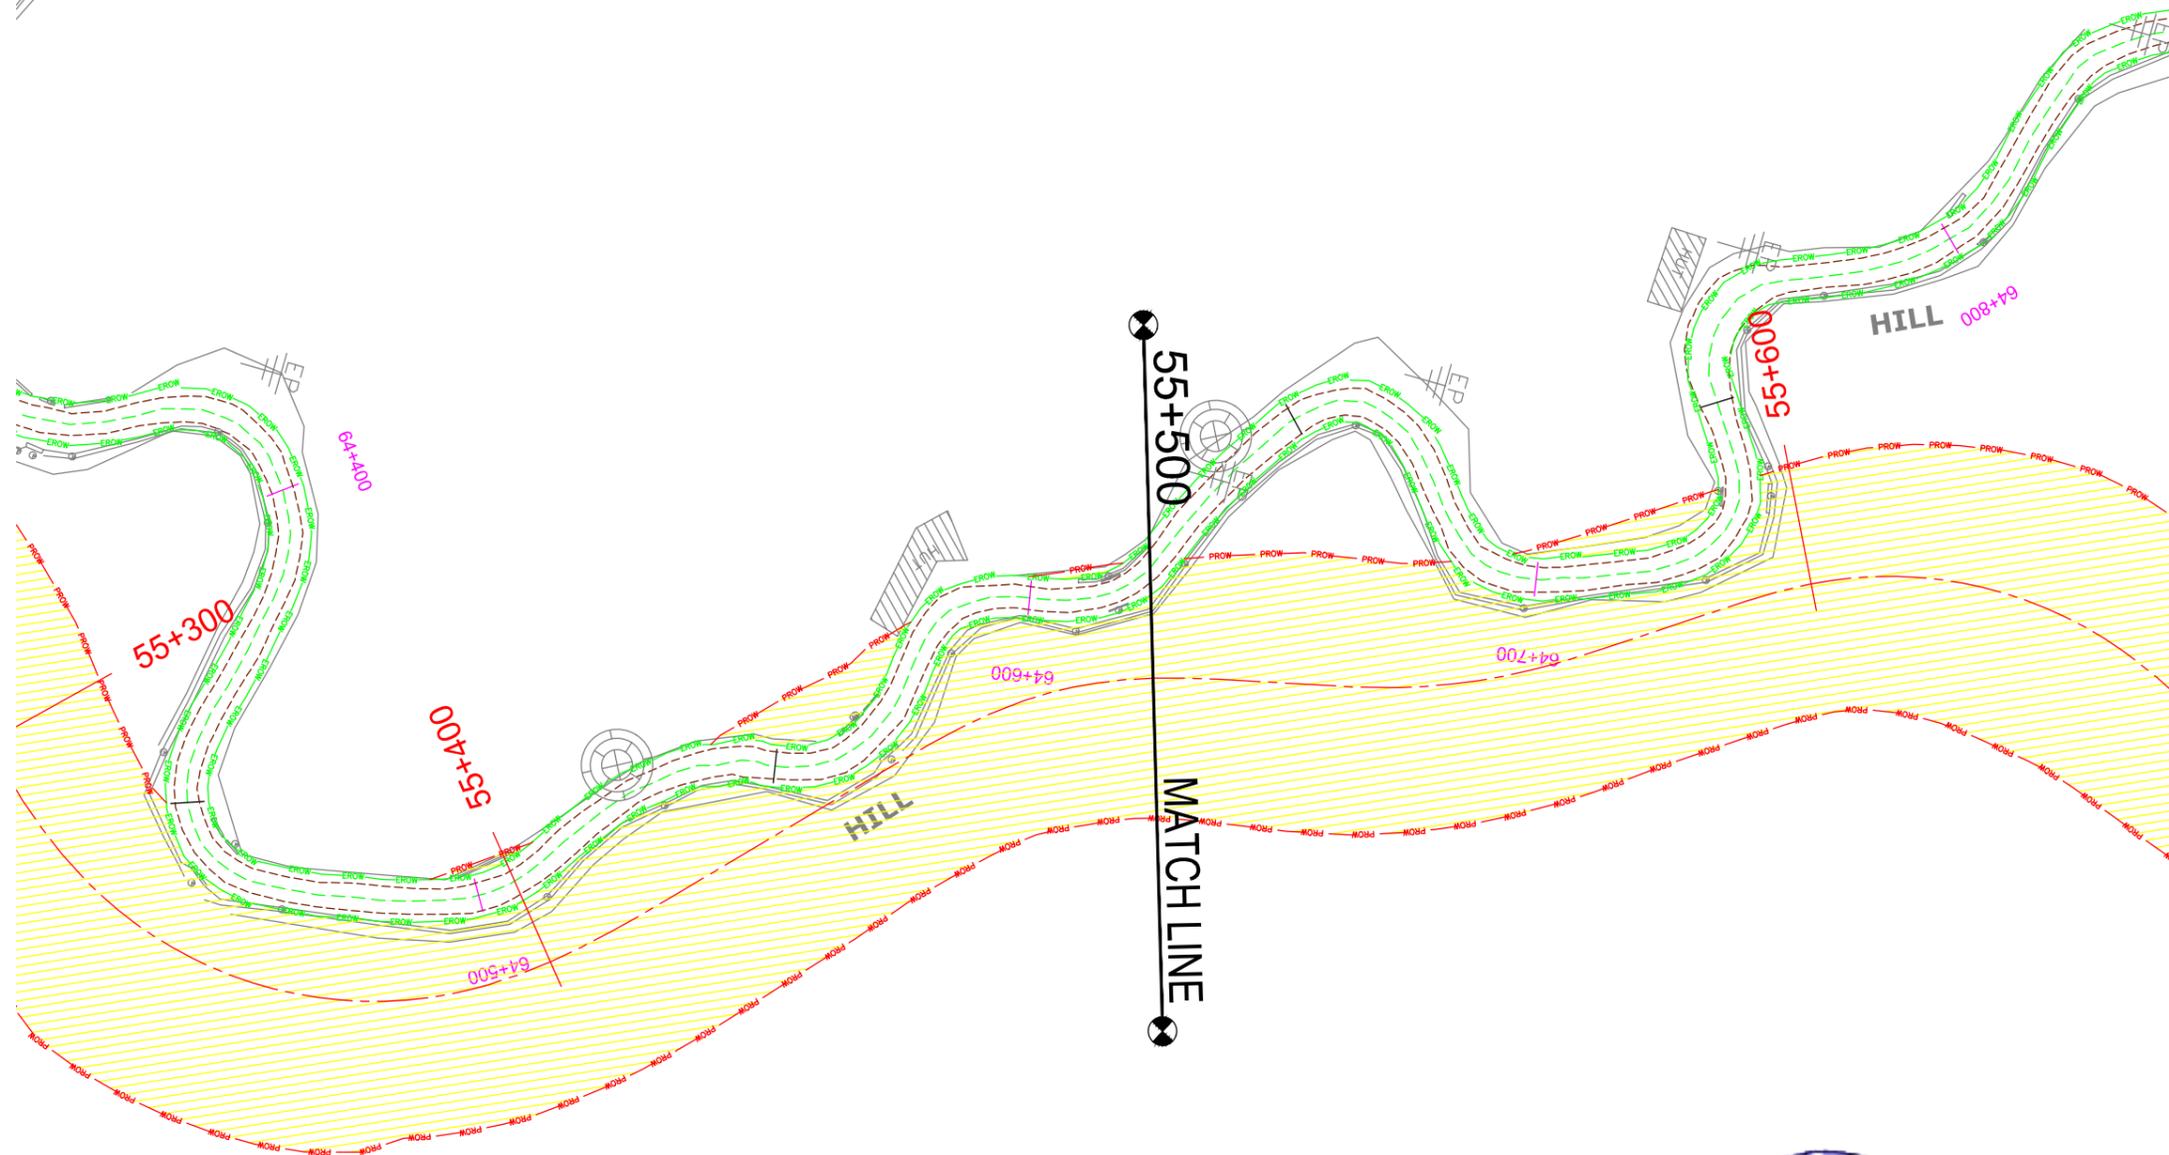

**LEGEND:-**

Proposed ROW	— PROW — PROW — PROW — PROW —
Existing ROW	— EROW — EROW — EROW —
Proposed Centerline	— — — — —
Proposed Land Acquisition	
Existing Centerline	- - - - -
Existing Carriageway	- - - - -

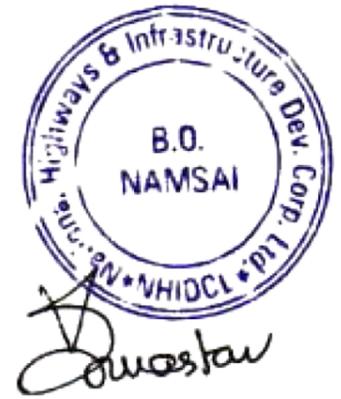


PATH: C:\Users\rbdesign1\Desktop\MAHABIR\LA plan Autocad\20-70\Sheet\_44-59\_363\_Lap\_03.10.16.dwg

<p>CLIENT :</p>  <p>National Highways &amp; Infrastructure Development Corporation Ltd. (NHIDCL)</p>	<p>PROJECT :</p> <p>Consultancy Services for Preparation of Feasibility Study and Detailed Project Report for Two laning of Joram - Koloriang Road (NH-713) from Km. 20.00 to Km. 70.00 &amp; Km. 138.00 to Km. 158.00 (Total Length 70 Km) in the State of Arunachal Pradesh on EPC mode</p>	<p>DESIGN CONSULTANT:</p>  <p><b>Voyants Solutions Pvt Ltd.</b>          403, 4th Floor, Park Centra,          Sector-30, Opp. 32nd Milestone, NH-8          Gurgaon-122002, Haryana          CIN- U74140HR2004PTC046918          Ph: 0124-4598200          Fax: 0124-4019051          E-mail: info@voyants.in, www.voyants.in</p>	<p>DRAWN BY : SP/SD</p>	<p>TITLE : <b>Land Acquisition Plan</b> (Existing Ch. 64+500km to 64+800km)</p>											
			<p>DESIGNED BY : SC/DGR</p>	<p>DRG. NO. : VSPL/1438/JK/DPR/LAP- 71A</p>											
<p>APPROVED BY : KG</p>	<p>SCALE : 1:1000</p>	<p>REVISION : R-0</p>	<p>SEP 2016</p>												
<table border="1"> <thead> <tr> <th>REV.</th> <th>DATE</th> <th>DESCRIPTION</th> </tr> </thead> <tbody> <tr> <td> </td> <td> </td> <td> </td> </tr> <tr> <td> </td> <td> </td> <td> </td> </tr> <tr> <td> </td> <td> </td> <td> </td> </tr> </tbody> </table>	REV.	DATE	DESCRIPTION												
REV.	DATE	DESCRIPTION													

← JORAM

KOLORIANG →

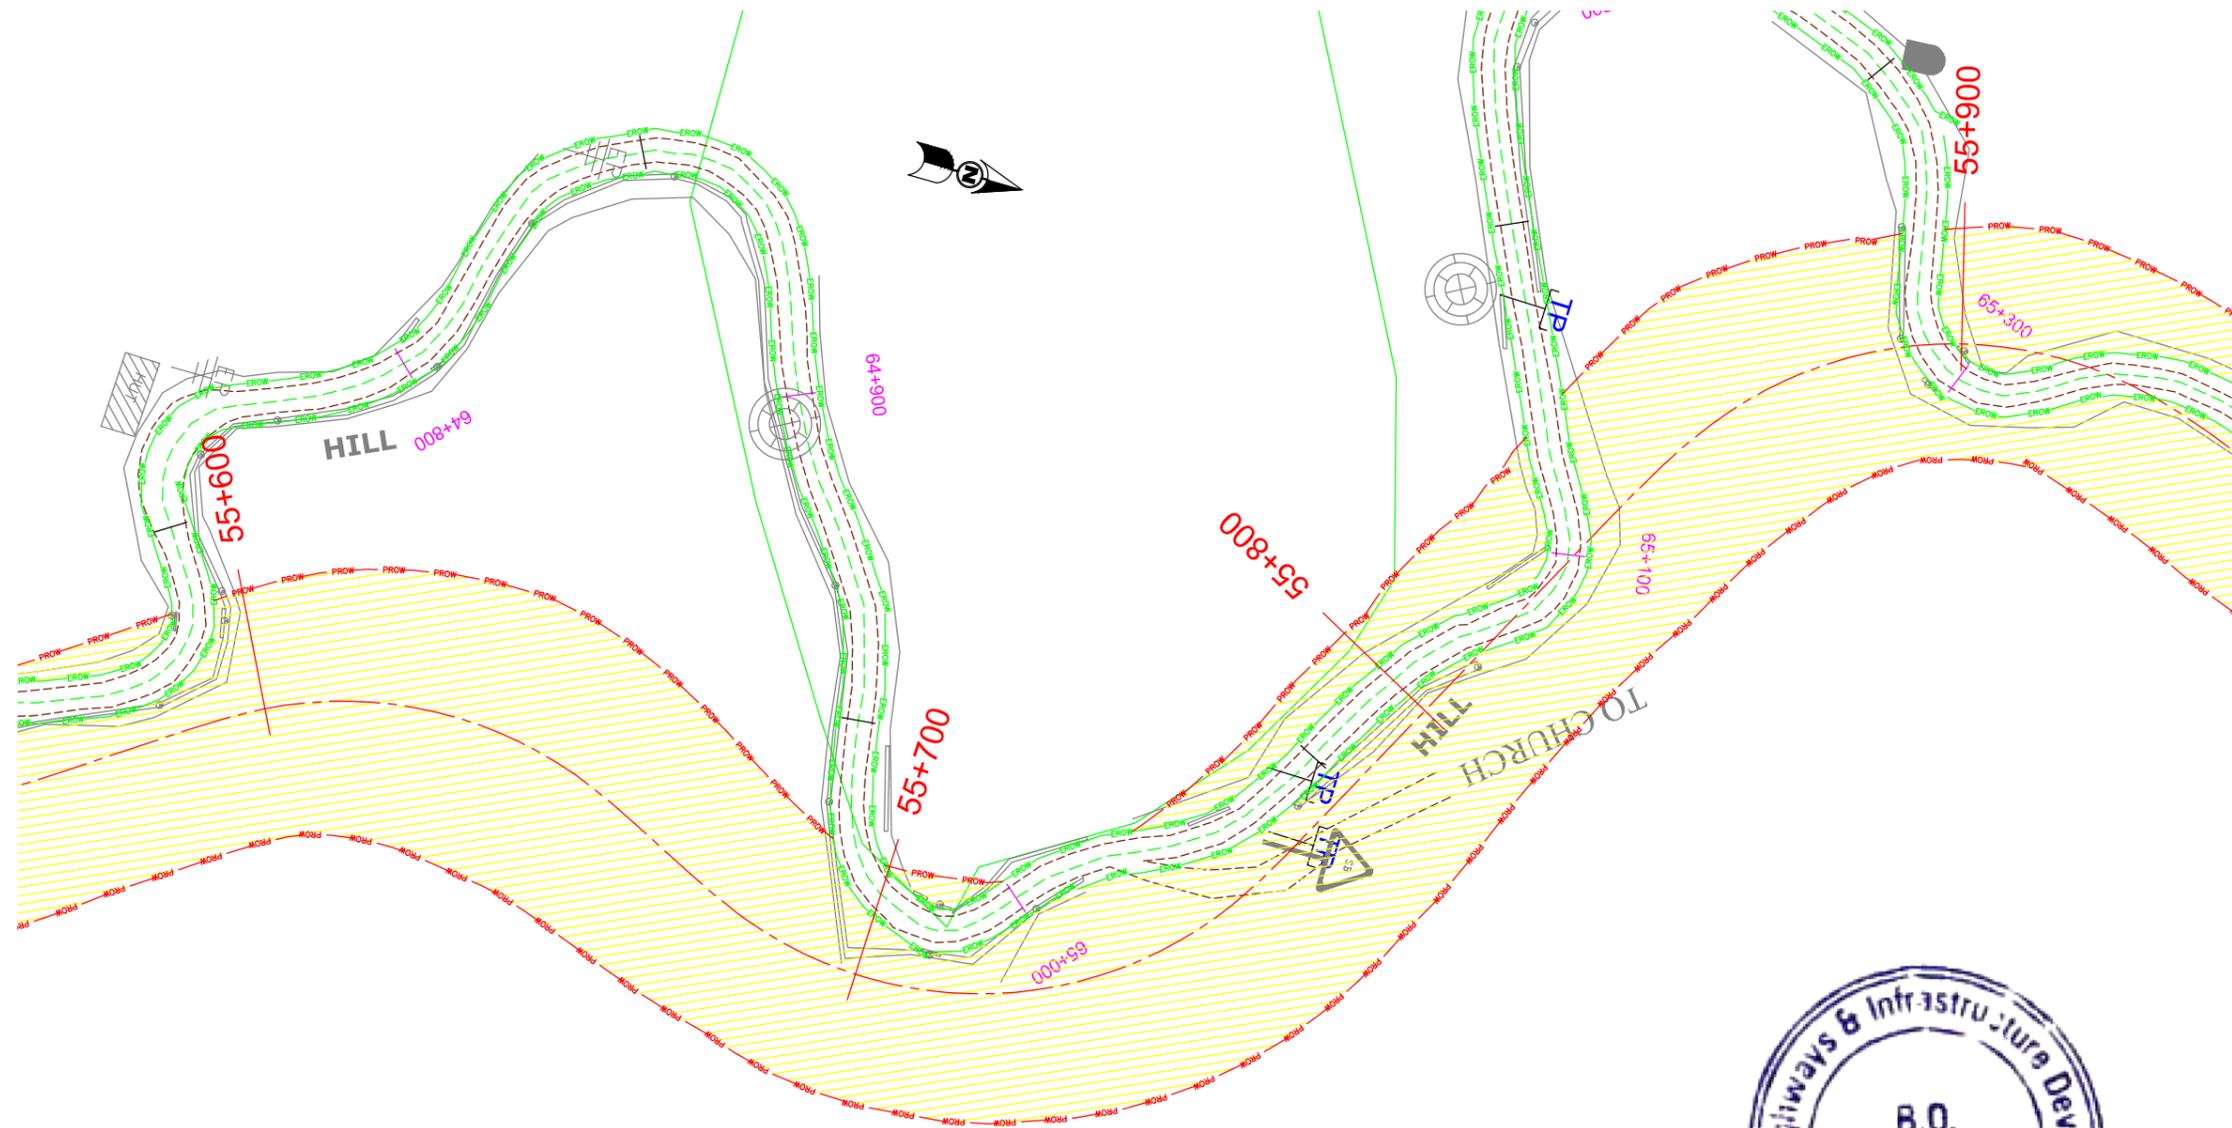

National Highways & Infrastructure Dev. Corp. Ltd. (NHIDCL)

B.O.  
NAMSAI

*Omastu*

**LEGEND:-**

Proposed ROW	
Existing ROW	
Proposed Centerline	
Proposed Land Acquisition	
Existing Centerline	
Existing Carriageway	

PATH: C:\Users\rbdesign1\Desktop\MAHABIR\LA plan Autocad\20-70\Sheet\_44-59\_363\_Lap\_03.10.16.dwg

CLIENT :



**National Highways & Infrastructure Development Corporation Ltd. (NHIDCL)**

PROJECT :

Consultancy Services for Preparation of Feasibility Study and Detailed Project Report for Two laning of Joram - Koloriang Road (NH-713) from Km. 20.00 to Km. 70.00 & Km. 138.00 to Km. 158.00 (Total Length 70 Km) in the State of Arunachal Pradesh on EPC mode

DESIGN CONSULTANT:





**Voyants Solutions Pvt Ltd.**  
 403, 4th Floor, Park Centra,  
 Sector-30, Opp. 32nd Milestone, NH-8  
 Gurgaon-122002, Haryana  
 CIN- U74140HR2004PTC046918  
 Ph: 0124-4598200  
 Fax: 0124-4019051  
 E-mail: info@voyants.in, www.voyants.in

REV.	DATE	DESCRIPTION	DRAWN BY : SP/SD	TITLE : <b>Land Acquisition Plan</b> (Existing Ch. 64+800km to 65+300km)
			DESIGNED BY : SC/DGR	DRG. NO. : VSPL/1438/JK/DPR/LAP- 72
			APPROVED BY : KG	REVISION : R-0
			SCALE : 1:1000	SEP 2016

← JORAM

KOLORIANG →

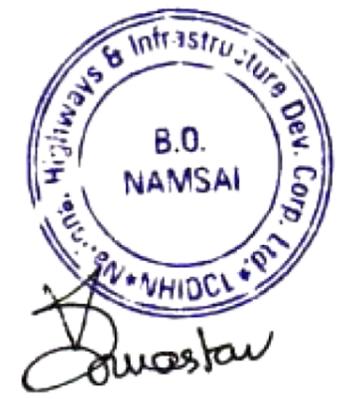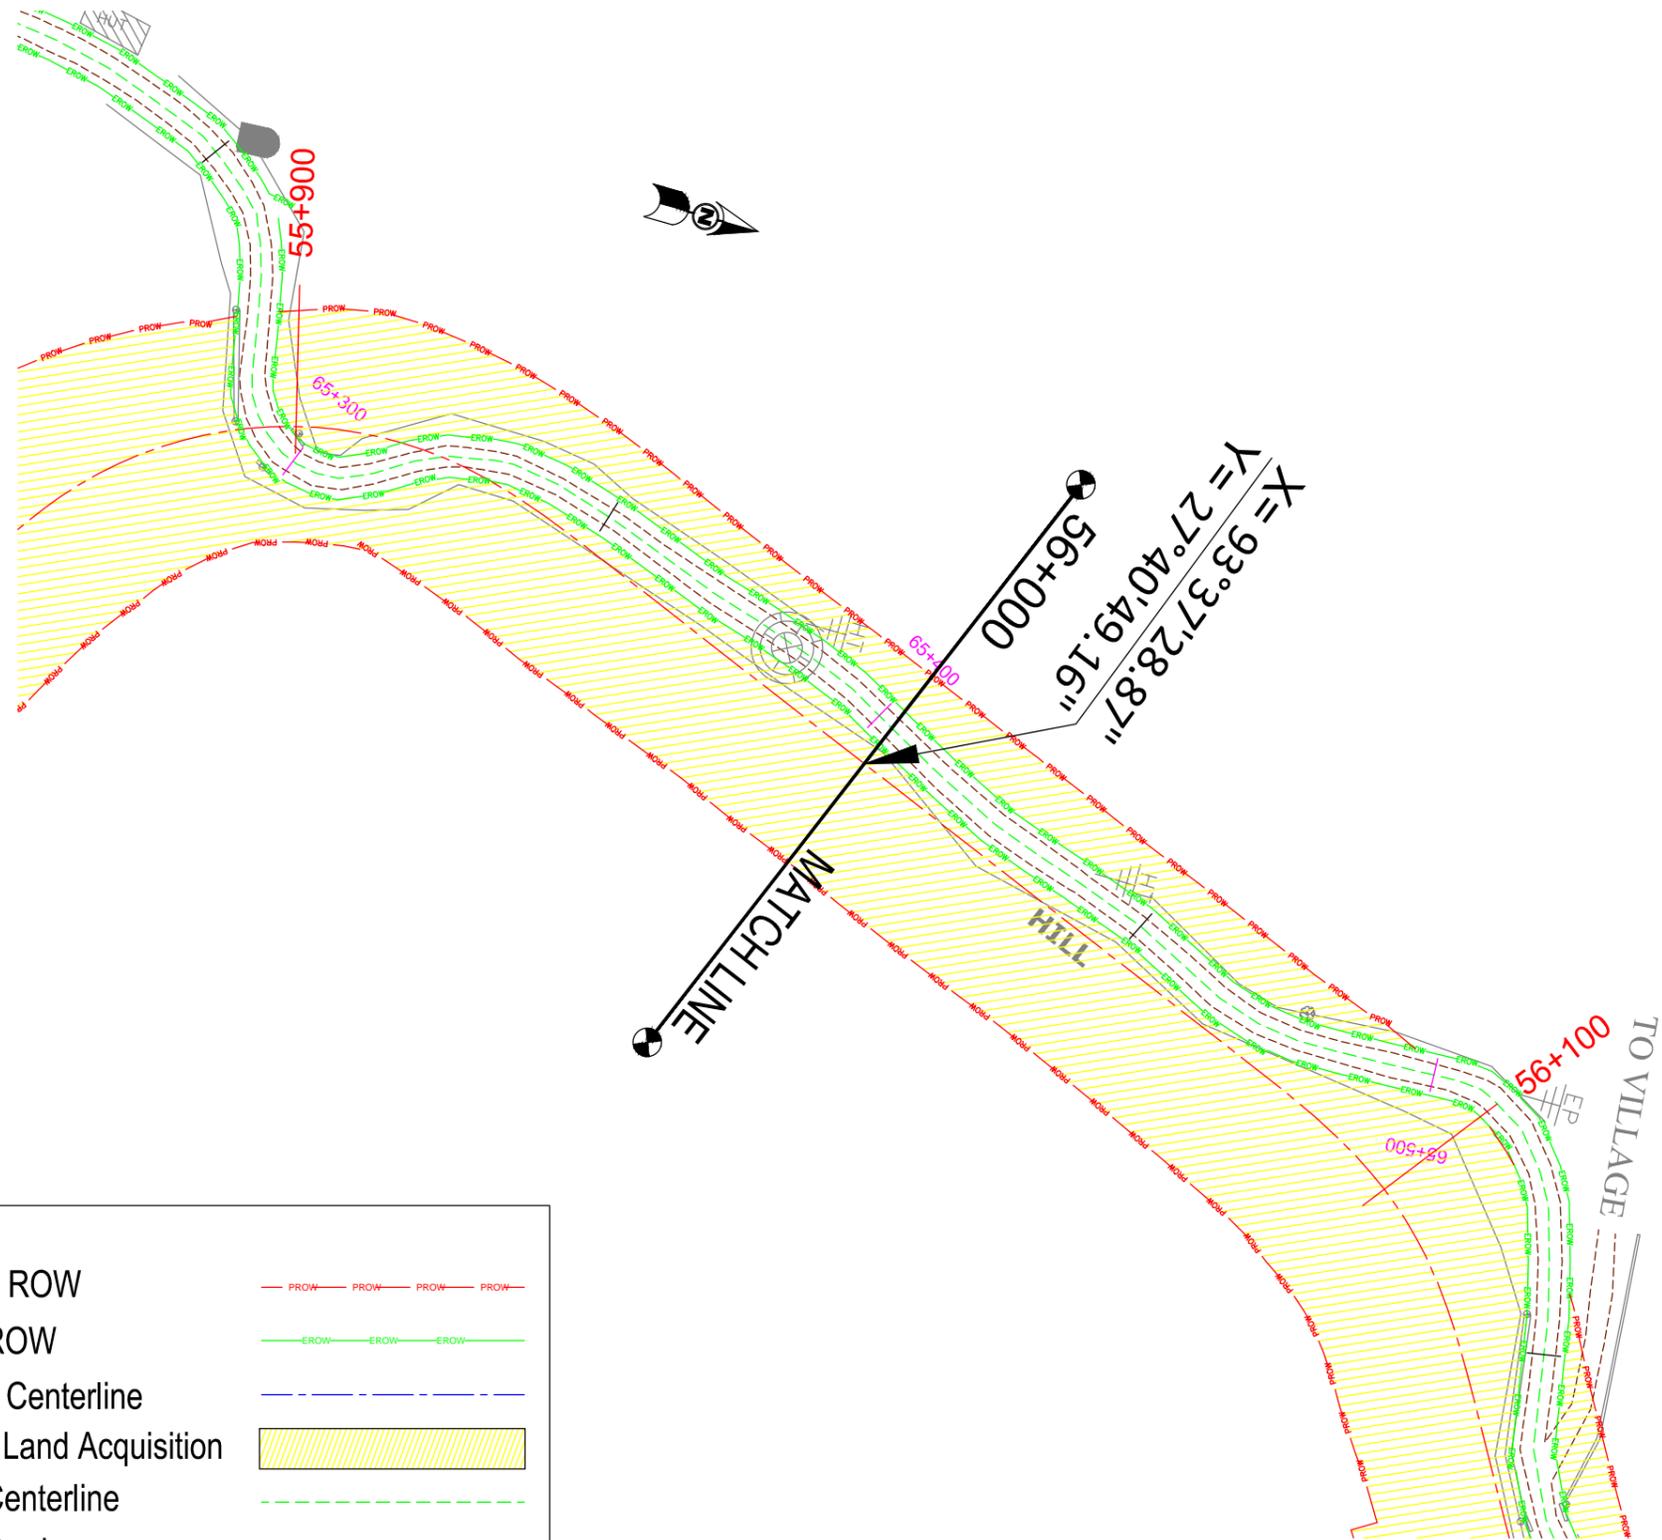

**LEGEND:-**


Proposed ROW	
Existing ROW	
Proposed Centerline	
Proposed Land Acquisition	
Existing Centerline	
Existing Carriageway	

PATH: C:\Users\rbdesign1\Desktop\MAHABIR\LA plan Autocad\20-70\Sheet\_44-59\_363\_Lap\_03.10.16.dwg

CLIENT :  National Highways & Infrastructure Development Corporation Ltd. (NHIDCL)	PROJECT : Consultancy Services for Preparation of Feasibility Study and Detailed Project Report for Two laning of Joram - Koloriang Road (NH-713) from Km. 20.00 to Km. 70.00 & Km. 138.00 to Km. 158.00 (Total Length 70 Km) in the State of Arunachal Pradesh on EPC mode	DESIGN CONSULTANT:  <b>Voyants Solutions Pvt Ltd.</b> 403, 4th Floor, Park Centra, Sector-30, Opp. 32nd Milestone, NH-8 Gurgaon-122002, Haryana CIN- U74140HR2004PTC046918 Ph: 0124-4598200 Fax: 0124-4019051 E-mail: info@voyants.in, www.voyants.in	DRAWN BY : SP/SD	TITLE : <b>Land Acquisition Plan</b> (Existing Ch. 65+300km to 65+500km)												
			DESIGNED BY : SC/DGR	DRG. NO. : VSPL/1438/JK/DPR/LAP- 72A												
<table border="1"> <thead> <tr> <th>REV.</th> <th>DATE</th> <th>DESCRIPTION</th> </tr> </thead> <tbody> <tr><td> </td><td> </td><td> </td></tr> <tr><td> </td><td> </td><td> </td></tr> <tr><td> </td><td> </td><td> </td></tr> </tbody> </table>			REV.	DATE	DESCRIPTION										APPROVED BY : KG	REVISION : R-0
REV.	DATE	DESCRIPTION														
SCALE : 1:1000			SEP 2016													

← JORAM

KOLORIANG →

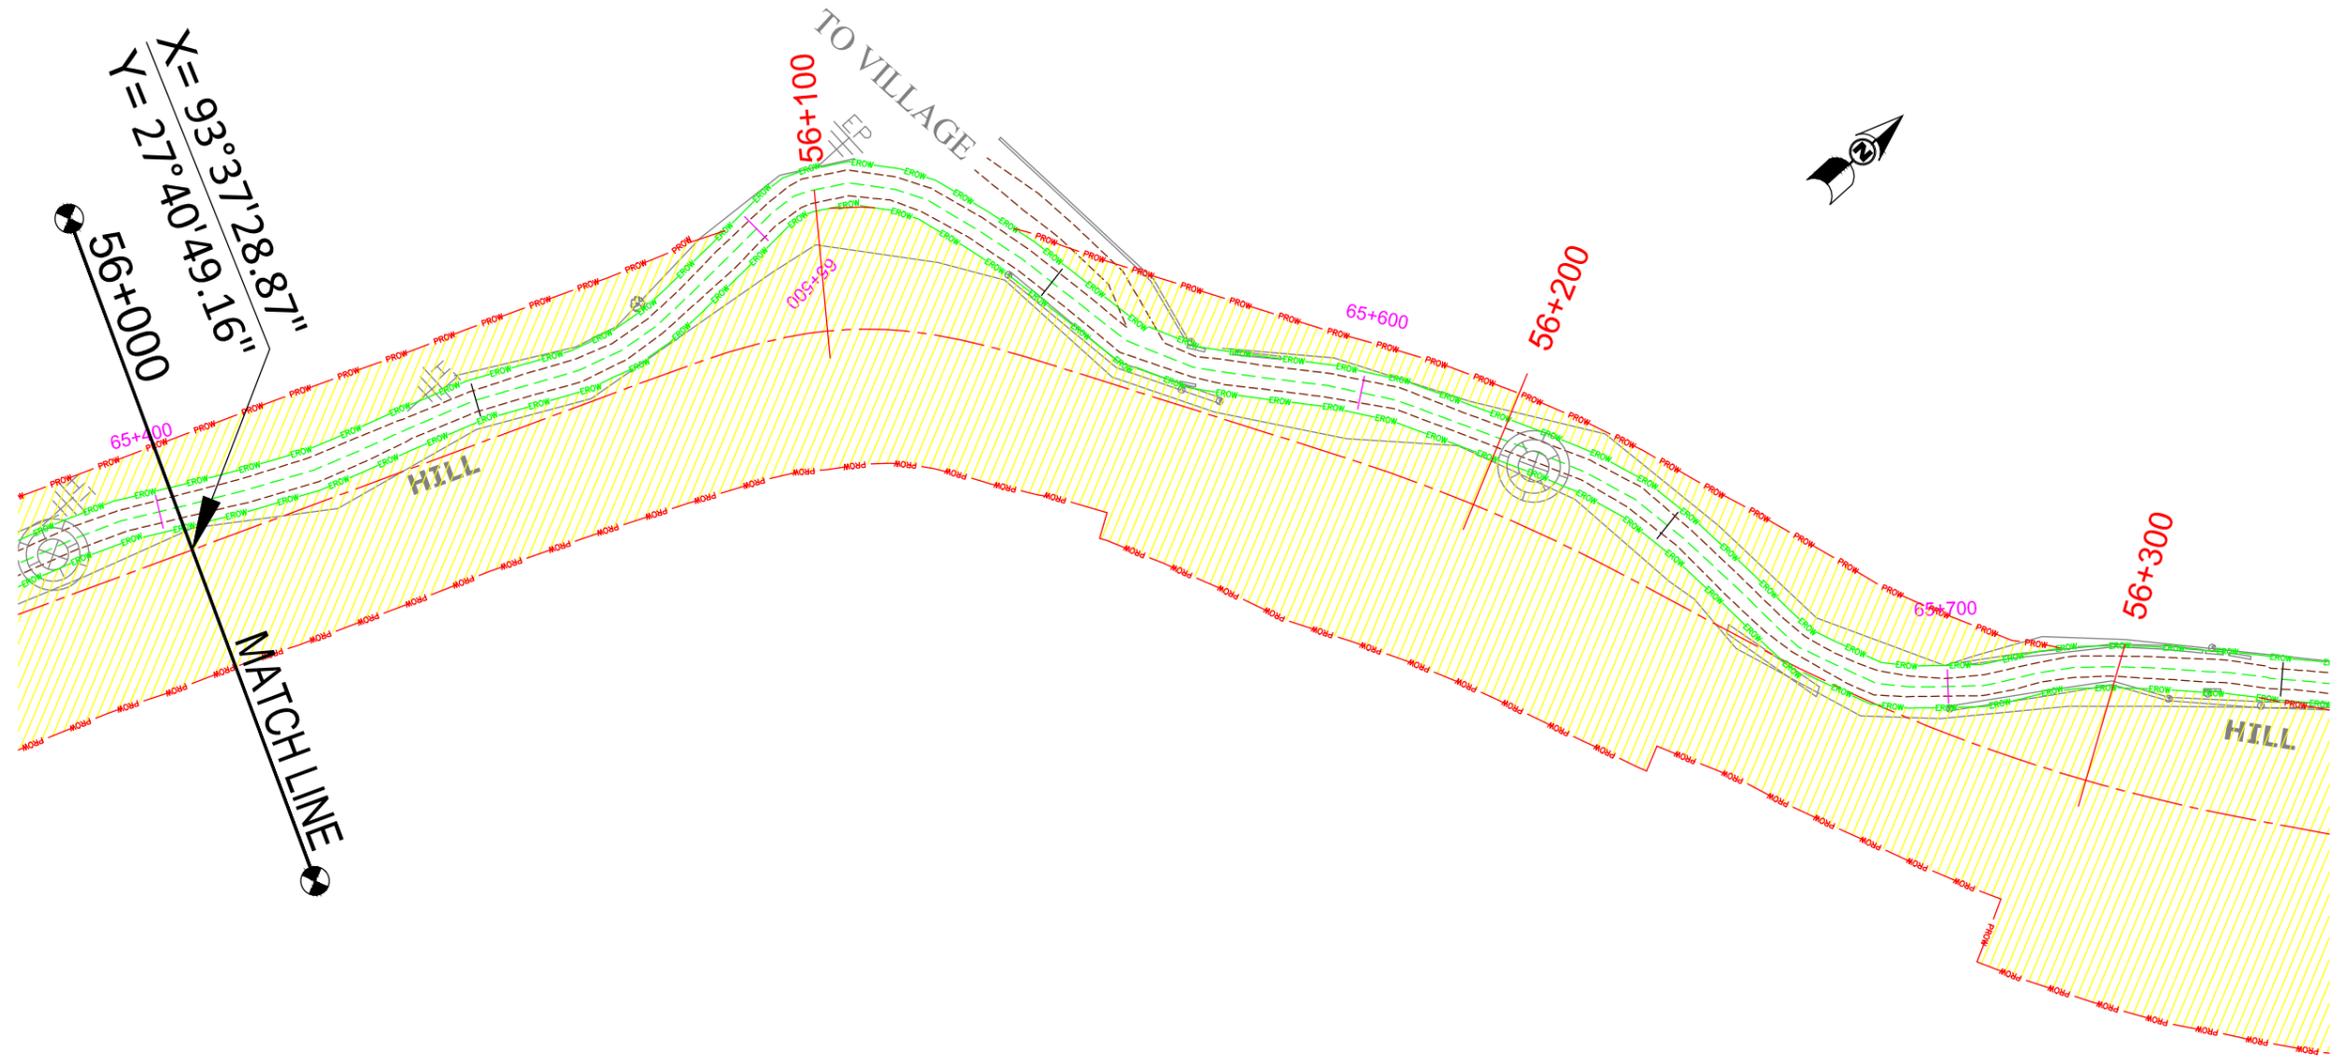

**LEGEND:-**

Proposed ROW	— PROW — PROW — PROW — PROW —
Existing ROW	— EROW — EROW — EROW —
Proposed Centerline	— — — — —
Proposed Land Acquisition	
Existing Centerline	- - - - -
Existing Carriageway	- - - - -



B.O.  
 NAMSAI  
*Comastu*

PATH: C:\Users\rbdesign1\Desktop\MAHABIR\LA plan Autocad\20-70\Sheet\_44-59\_363\_Lap\_03.10.16.dwg

<p>CLIENT :</p> National Highways & Infrastructure Development Corporation Ltd. (NHIDCL)	<p>PROJECT :</p> Consultancy Services for Preparation of Feasibility Study and Detailed Project Report for Two laning of Joram - Koloriang Road (NH-713) from Km. 20.00 to Km. 70.00 & Km. 138.00 to Km. 158.00 (Total Length 70 Km) in the State of Arunachal Pradesh on EPC mode	<p>DESIGN CONSULTANT:</p> <b>Voyants Solutions Pvt Ltd.</b> 403, 4th Floor, Park Centra, Sector-30, Opp. 32nd Milestone, NH-8 Gurgaon-122002, Haryana CIN- U74140HR2004PTC046918 Ph: 0124-4598200 Fax: 0124-4019051 E-mail: info@voyants.in, www.voyants.in	<table border="1" style="width: 100%; border-collapse: collapse;"> <tr> <td>REV.</td> <td>DATE</td> <td>DESCRIPTION</td> </tr> <tr> <td> </td> <td> </td> <td> </td> </tr> </table>	REV.	DATE	DESCRIPTION				<p>DRAWN BY : SP/SD</p> <p>DESIGNED BY : SC/DGR</p> <p>APPROVED BY : KG</p> <p>SCALE : 1:1000</p>	<p>TITLE :</p> <p style="text-align: center;"><b>Land Acquisition Plan</b></p> <p style="text-align: center;">(Existing Ch. 65+500km to 65+700km)</p> <p>DRG. NO. : VSPL/1438/JK/DPR/LAP- 73</p> <p>REVISION : R-0</p> <p style="text-align: right;">SEP 2016</p>
REV.	DATE	DESCRIPTION									

← JORAM

KOLORIANG →

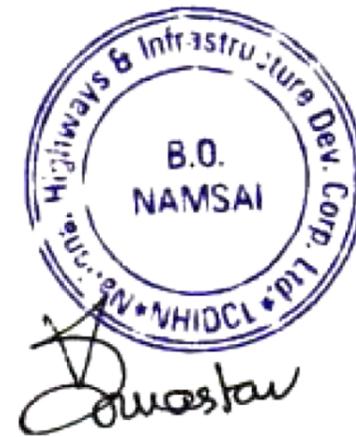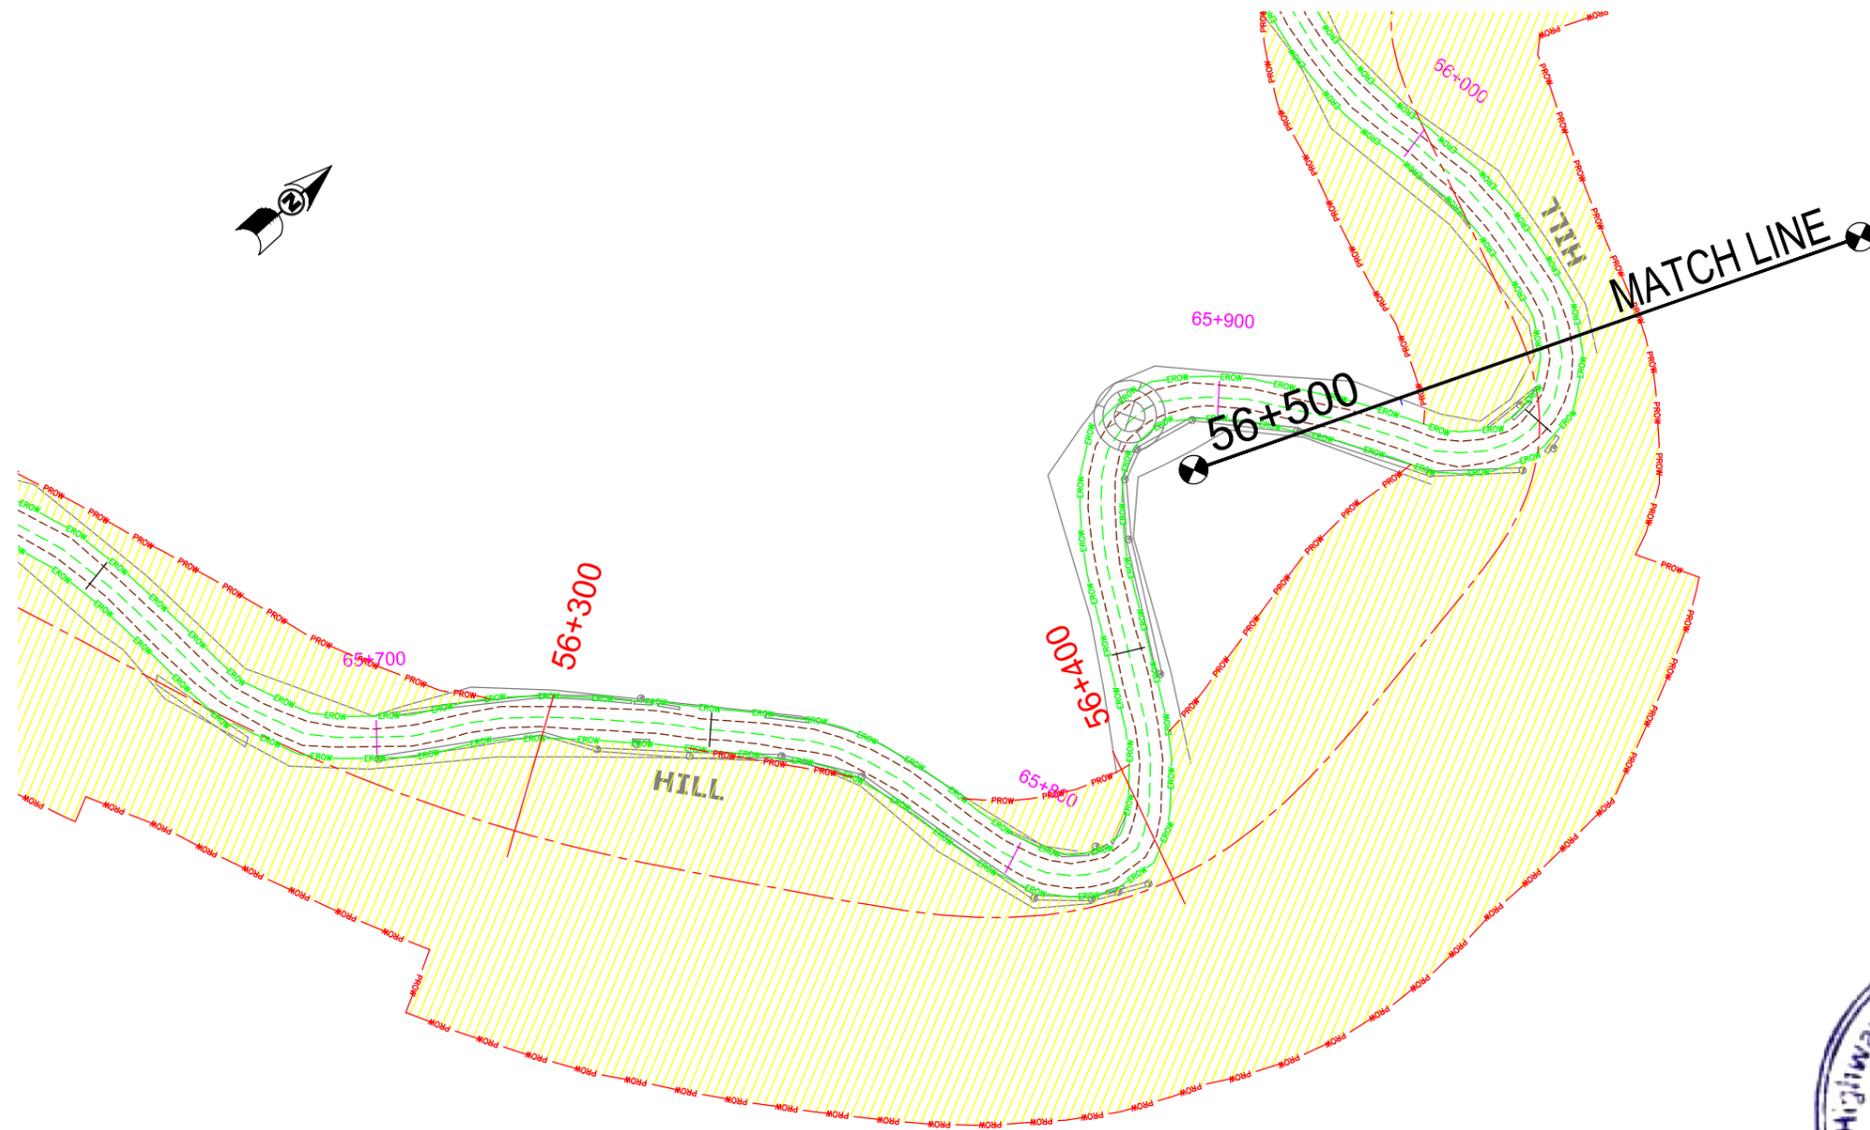

**LEGEND:-**

- Proposed ROW — PROW — PROW — PROW — PROW —
- Existing ROW — EROW — EROW — EROW —
- Proposed Centerline - - - - -
- Proposed Land Acquisition
- Existing Centerline - - - - -
- Existing Carriageway - - - - -

PATH: C:\Users\rbdesign1\Desktop\MAHABIR\LA plan Autocad\20-70\Sheet\_44-59\_363\_Lap\_03.10.16.dwg

CLIENT :



**National Highways & Infrastructure Development Corporation Ltd. (NHIDCL)**

PROJECT :

Consultancy Services for Preparation of Feasibility Study and Detailed Project Report for Two laning of Joram - Koloriang Road (NH-713) from Km. 20.00 to Km. 70.00 & Km. 138.00 to Km. 158.00 (Total Length 70 Km) in the State of Arunachal Pradesh on EPC mode

DESIGN CONSULTANT:




**Voyants Solutions Pvt Ltd.**  
 403, 4th Floor, Park Centre,  
 Sector-30, Opp. 32nd Milestone, NH-8  
 Gurgaon-122002, Haryana  
 CIN- U74140HR2004PTC046918  
 Ph: 0124-4598200  
 Fax: 0124-4019051  
 E-mail: info@voyants.in, www.voyants.in

REV.	DATE	DESCRIPTION	DRAWN BY : SP/SD	TITLE : <b>Land Acquisition Plan</b> (Existing Ch. 65+700km to 66+000km)
			DESIGNED BY : SC/DGR	DRG. NO. : VSPL/1438/JK/DPR/LAP- 73A
			APPROVED BY : KG	REVISION : R-0
			SCALE : 1:1000	SEP 2016

← JORAM

KOLORIANG →

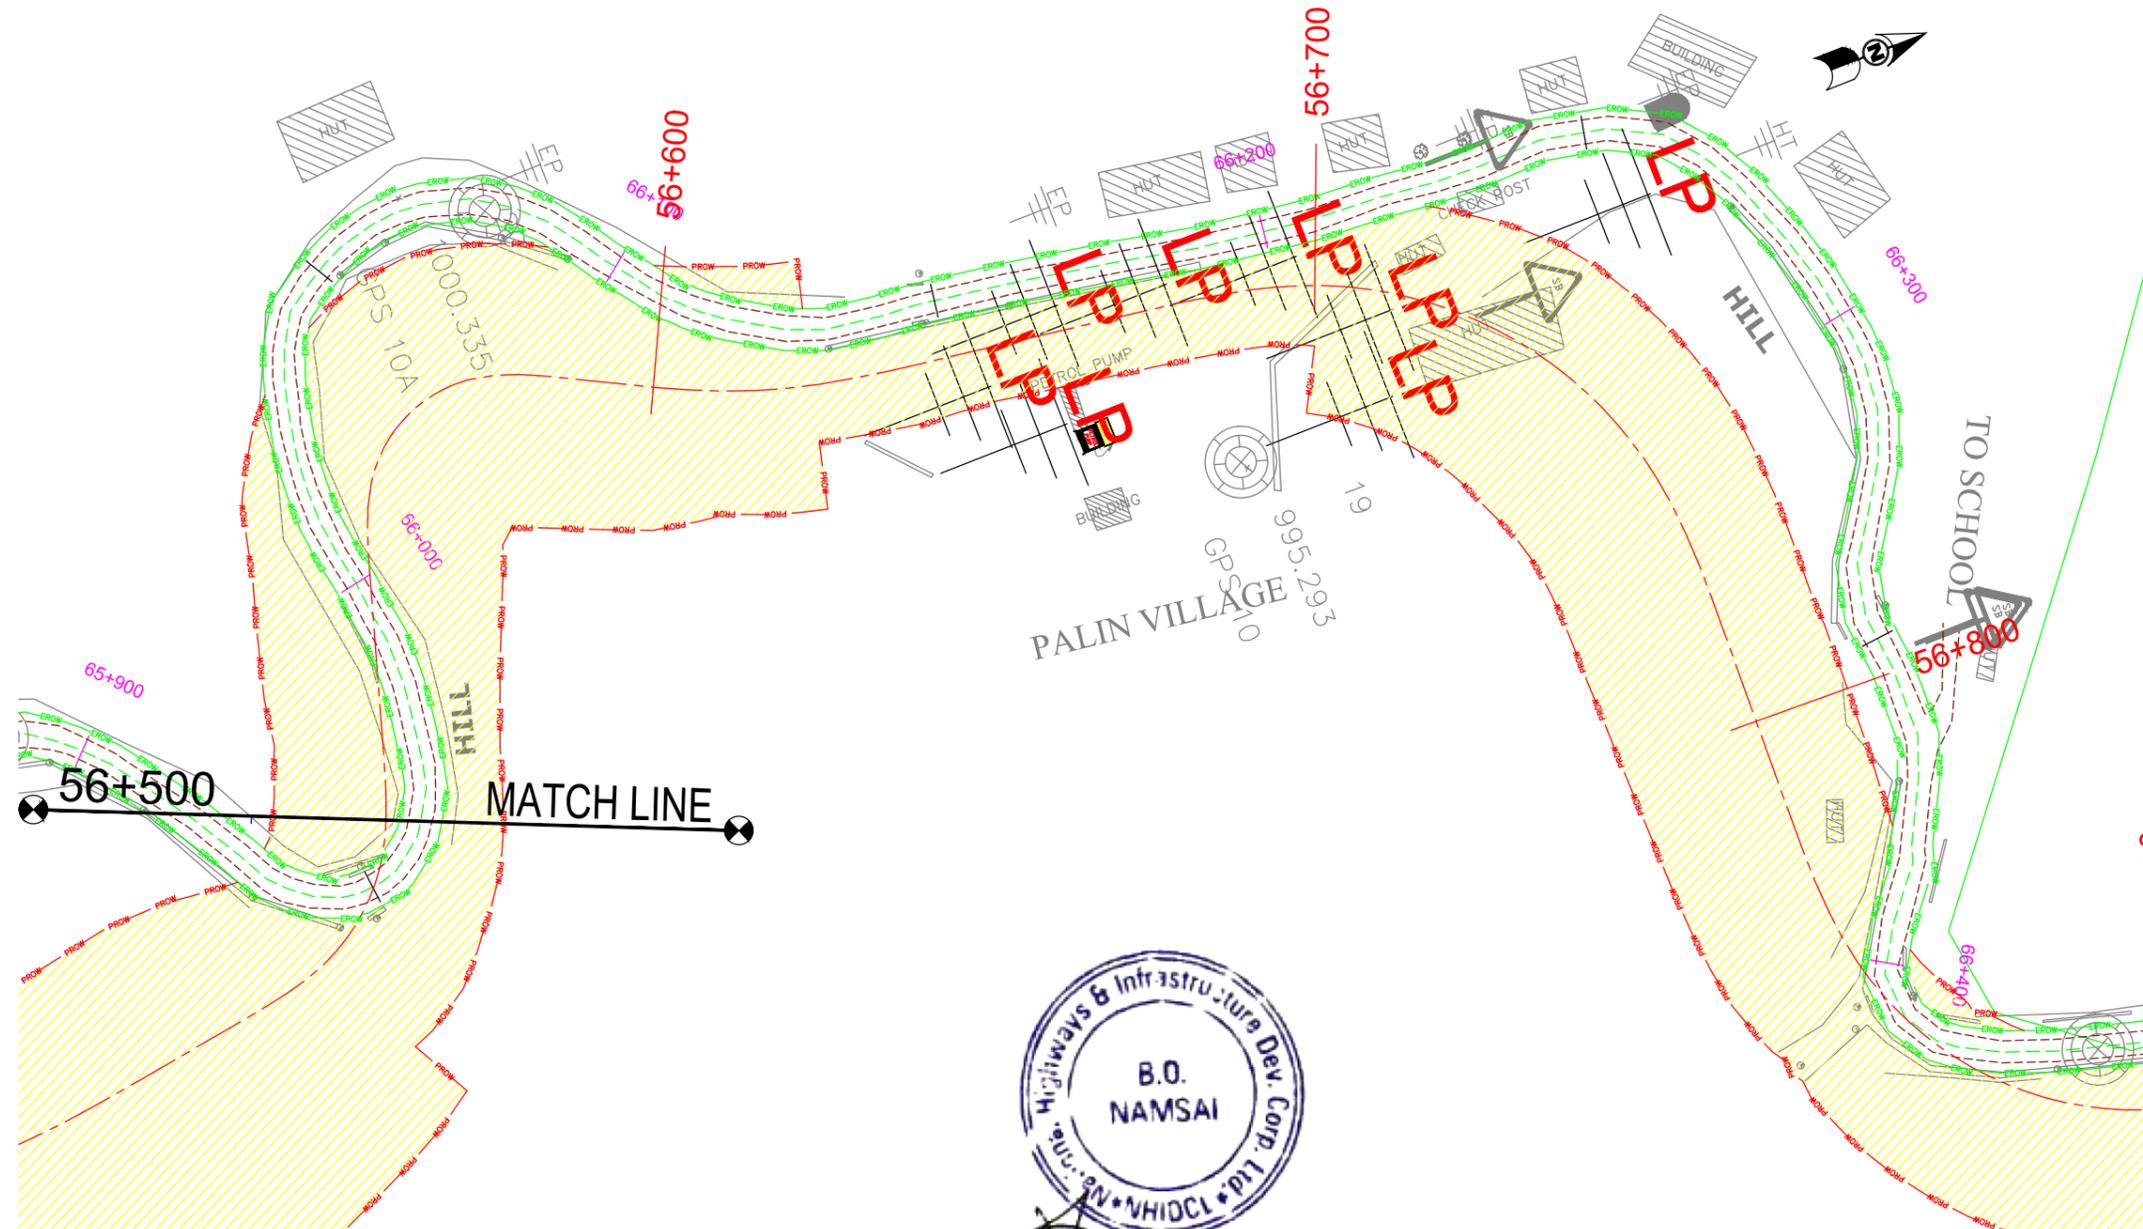

B.O. NAMSAI  
 Highway & Infrastructure Dev. Corp. Ltd. (NHIDCL)  
*B. O. Namsai*

**LEGEND:-**

- Proposed ROW — PROW — PROW — PROW — PROW —
- Existing ROW — EROW — EROW — EROW —
- Proposed Centerline - - - - -
- Proposed Land Acquisition
- Existing Centerline - - - - -
- Existing Carriageway - - - - -

PATH: C:\Users\rbdesign1\Desktop\MAHABIR\LA plan Autocad\20-70\Sheet\_44-59\_363\_Lap\_03.10.16.dwg

CLIENT :



**National Highways & Infrastructure Development Corporation Ltd. (NHIDCL)**

PROJECT :



Consultancy Services for Preparation of Feasibility Study and Detailed Project Report for Two laning of Joram - Koloriang Road (NH-713) from Km. 20.00 to Km. 70.00 & Km. 138.00 to Km. 158.00 (Total Length 70 Km) in the State of Arunachal Pradesh on EPC mode

DESIGN CONSULTANT:



**Voyants Solutions Pvt Ltd.**  
 403, 4th Floor, Park Centra,  
 Sector-30, Opp. 32nd Milestone, NH-8  
 Gurgaon-122002, Haryana  
 CIN- U74140HR2004PTC046918  
 Ph: 0124-4598200  
 Fax: 0124-4019051  
 E-mail: info@voyants.in, www.voyants.in

REV.	DATE	DESCRIPTION	DRAWN BY : SP/SD	TITLE : <b>Land Acquisition Plan</b> (Existing Ch. 66+000km to 66+400km)
			DESIGNED BY : SC/DGR	DRG. NO. : VSPL/1438/JK/DPR/LAP- 74
			APPROVED BY : KG	REVISION : R-0
			SCALE : 1:1000	SEP 2016

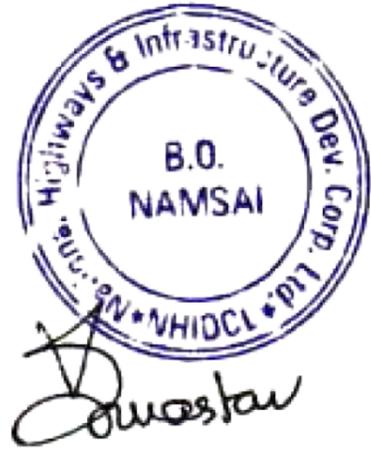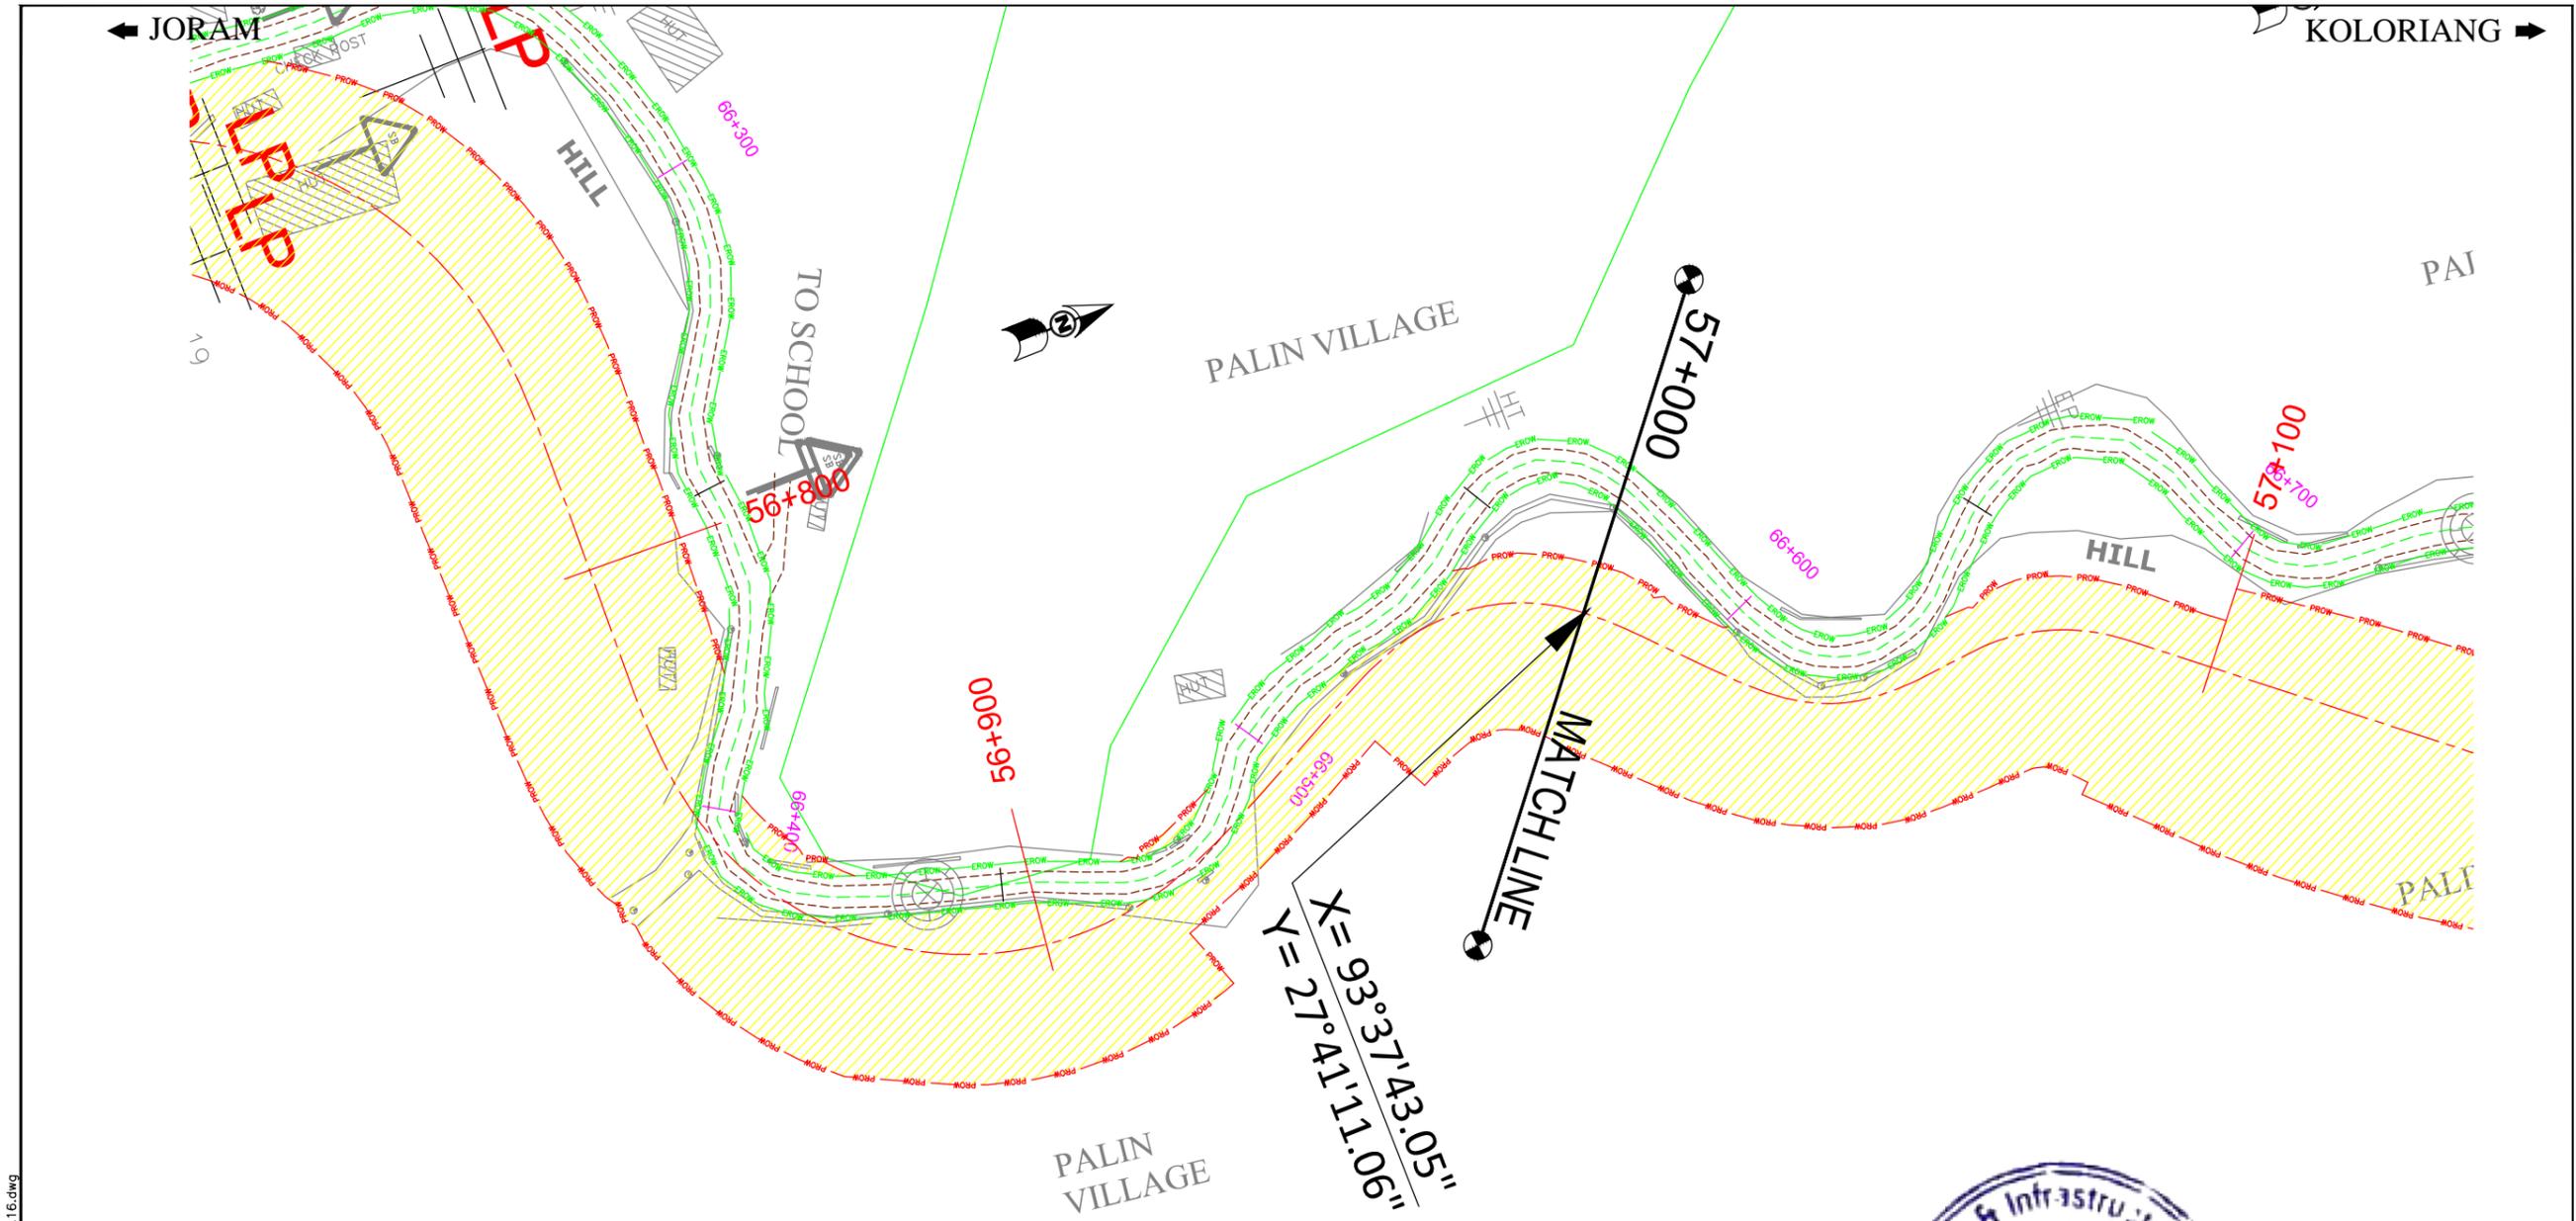

**LEGEND:-**

Proposed ROW	
Existing ROW	
Proposed Centerline	
Proposed Land Acquisition	
Existing Centerline	
Existing Carriageway	


PATH: C:\Users\rbdesign1\Desktop\MAHABIR\LA plan Autocad\20-70\Sheet\_44-59\_363\_Lap\_03.10.16.dwg

<b>CLIENT :</b>  National Highways & Infrastructure Development Corporation Ltd. (NHIDCL)	<b>PROJECT :</b> Consultancy Services for Preparation of Feasibility Study and Detailed Project Report for Two laning of Joram - Koloriang Road (NH-713) from Km. 20.00 to Km. 70.00 & Km. 138.00 to Km. 158.00 (Total Length 70 Km) in the State of Arunachal Pradesh on EPC mode	<b>DESIGN CONSULTANT:</b>  <b>Voyants Solutions Pvt Ltd.</b> 403, 4th Floor, Park Centra, Sector-30, Opp. 32nd Milestone, NH-8 Gurgaon-122002, Haryana CIN- U74140HR2004PTC046918 Ph: 0124-4598200 Fax: 0124-4019051 E-mail: info@voyants.in, www.voyants.in	DRAWN BY : SP/SD DESIGNED BY : SC/DGR APPROVED BY : KG	<b>TITLE :</b> <b>Land Acquisition Plan</b> (Existing Ch. 66+400km to 66+700km)
			SCALE : 1:1000	DRG. NO. : VSPL/1438/JK/DPR/LAP- 74A REVISION : R-0 SEP 2016

← JORAM


KOLORIANG →

Y= 27°41'13.39"

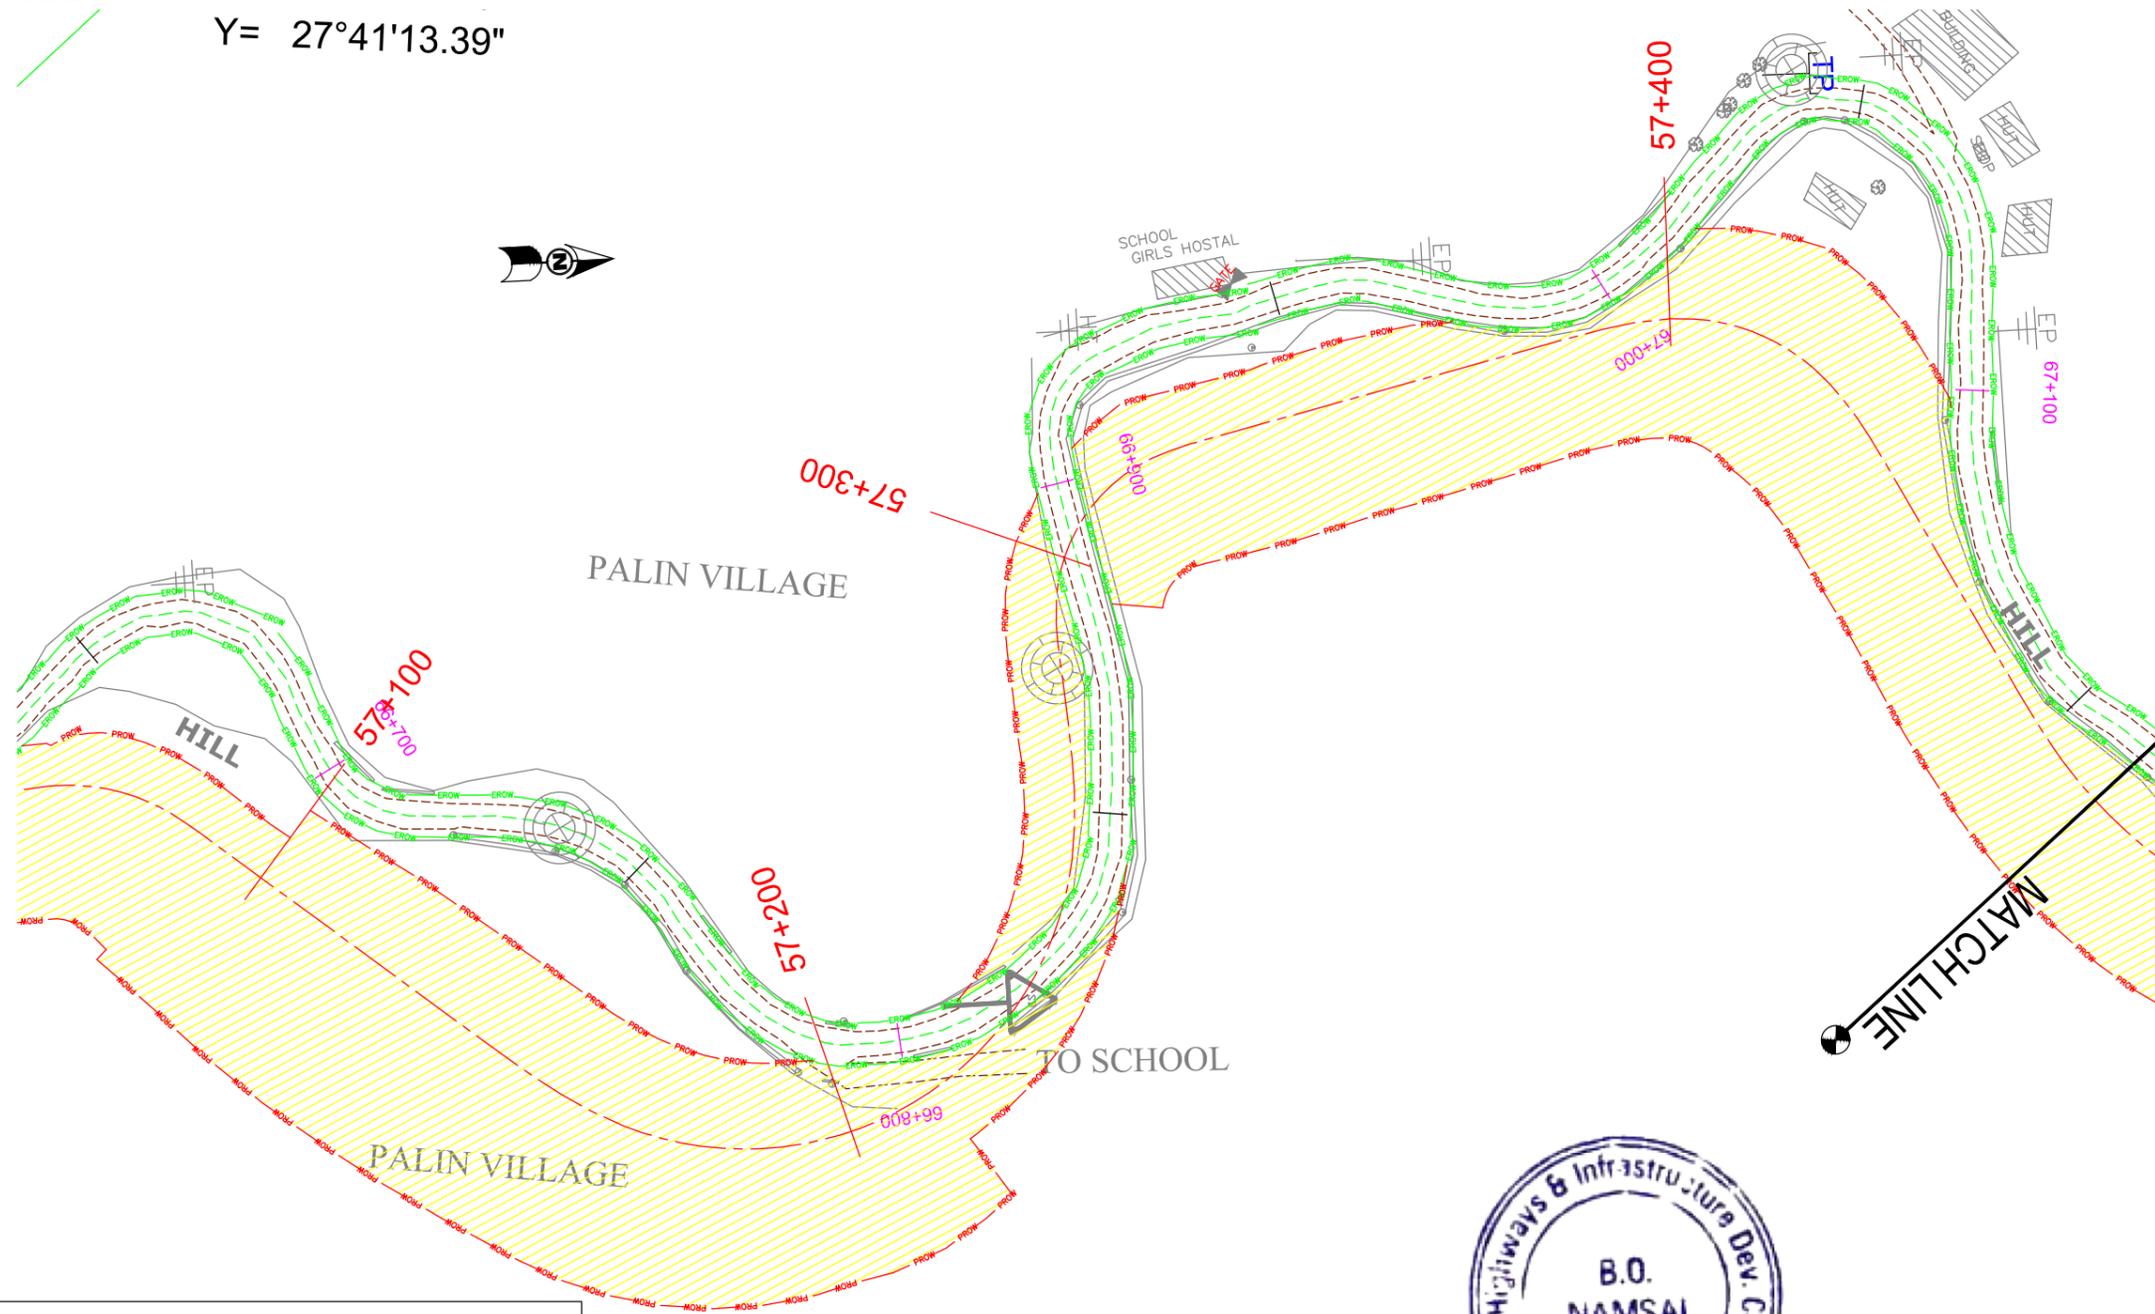

**LEGEND:-**

- Proposed ROW - - - - -
- Existing ROW - - - - -
- Proposed Centerline - - - - -
- Proposed Land Acquisition
- Existing Centerline - - - - -
- Existing Carriageway - - - - -

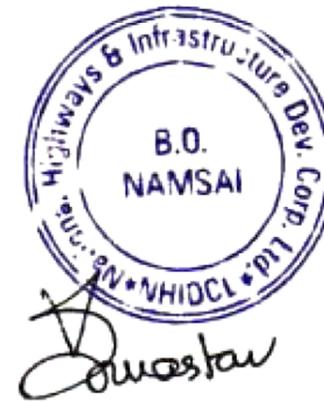

PATH: C:\Users\rbdesign1\Desktop\MAHABIR\LA plan Autocad\20-70\Sheet\_44-59\_363\_Lap\_03.10.16.dwg

CLIENT :



**National Highways & Infrastructure Development Corporation Ltd. (NHIDCL)**

PROJECT :

Consultancy Services for Preparation of Feasibility Study and Detailed Project Report for Two laning of Joram - Koloriang Road (NH-713) from Km. 20.00 to Km. 70.00 & Km. 138.00 to Km. 158.00 (Total Length 70 Km) in the State of Arunachal Pradesh on EPC mode

DESIGN CONSULTANT:





**Voyants Solutions Pvt Ltd.**  
 403, 4th Floor, Park Centra,  
 Sector-30, Opp. 32nd Milestone, NH-8  
 Gurgaon-122002, Haryana  
 CIN- U74140HR2004PTC046918  
 Ph: 0124-4598200  
 Fax: 0124-4019051  
 E-mail: info@voyants.in, www.voyants.in

DRAWN BY :	SP/SD	TITLE :	<b>Land Acquisition Plan</b>
DESIGNED BY :	SC/DGR	(Existing Ch. 66+700km to 67+100km)	
APPROVED BY :	KG	DRG. NO. :	VSPL/1438/JK/DPR/LAP- 75
SCALE :	1:1000	REVISION : R-0	SEP 2016

← JORAM

KOLORIANG →

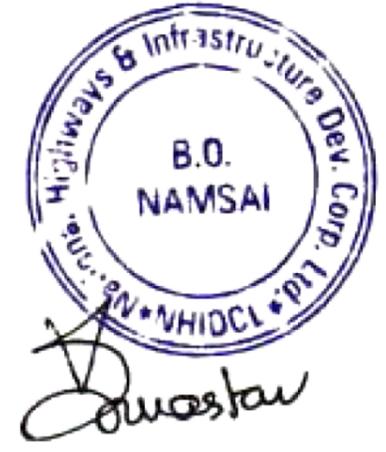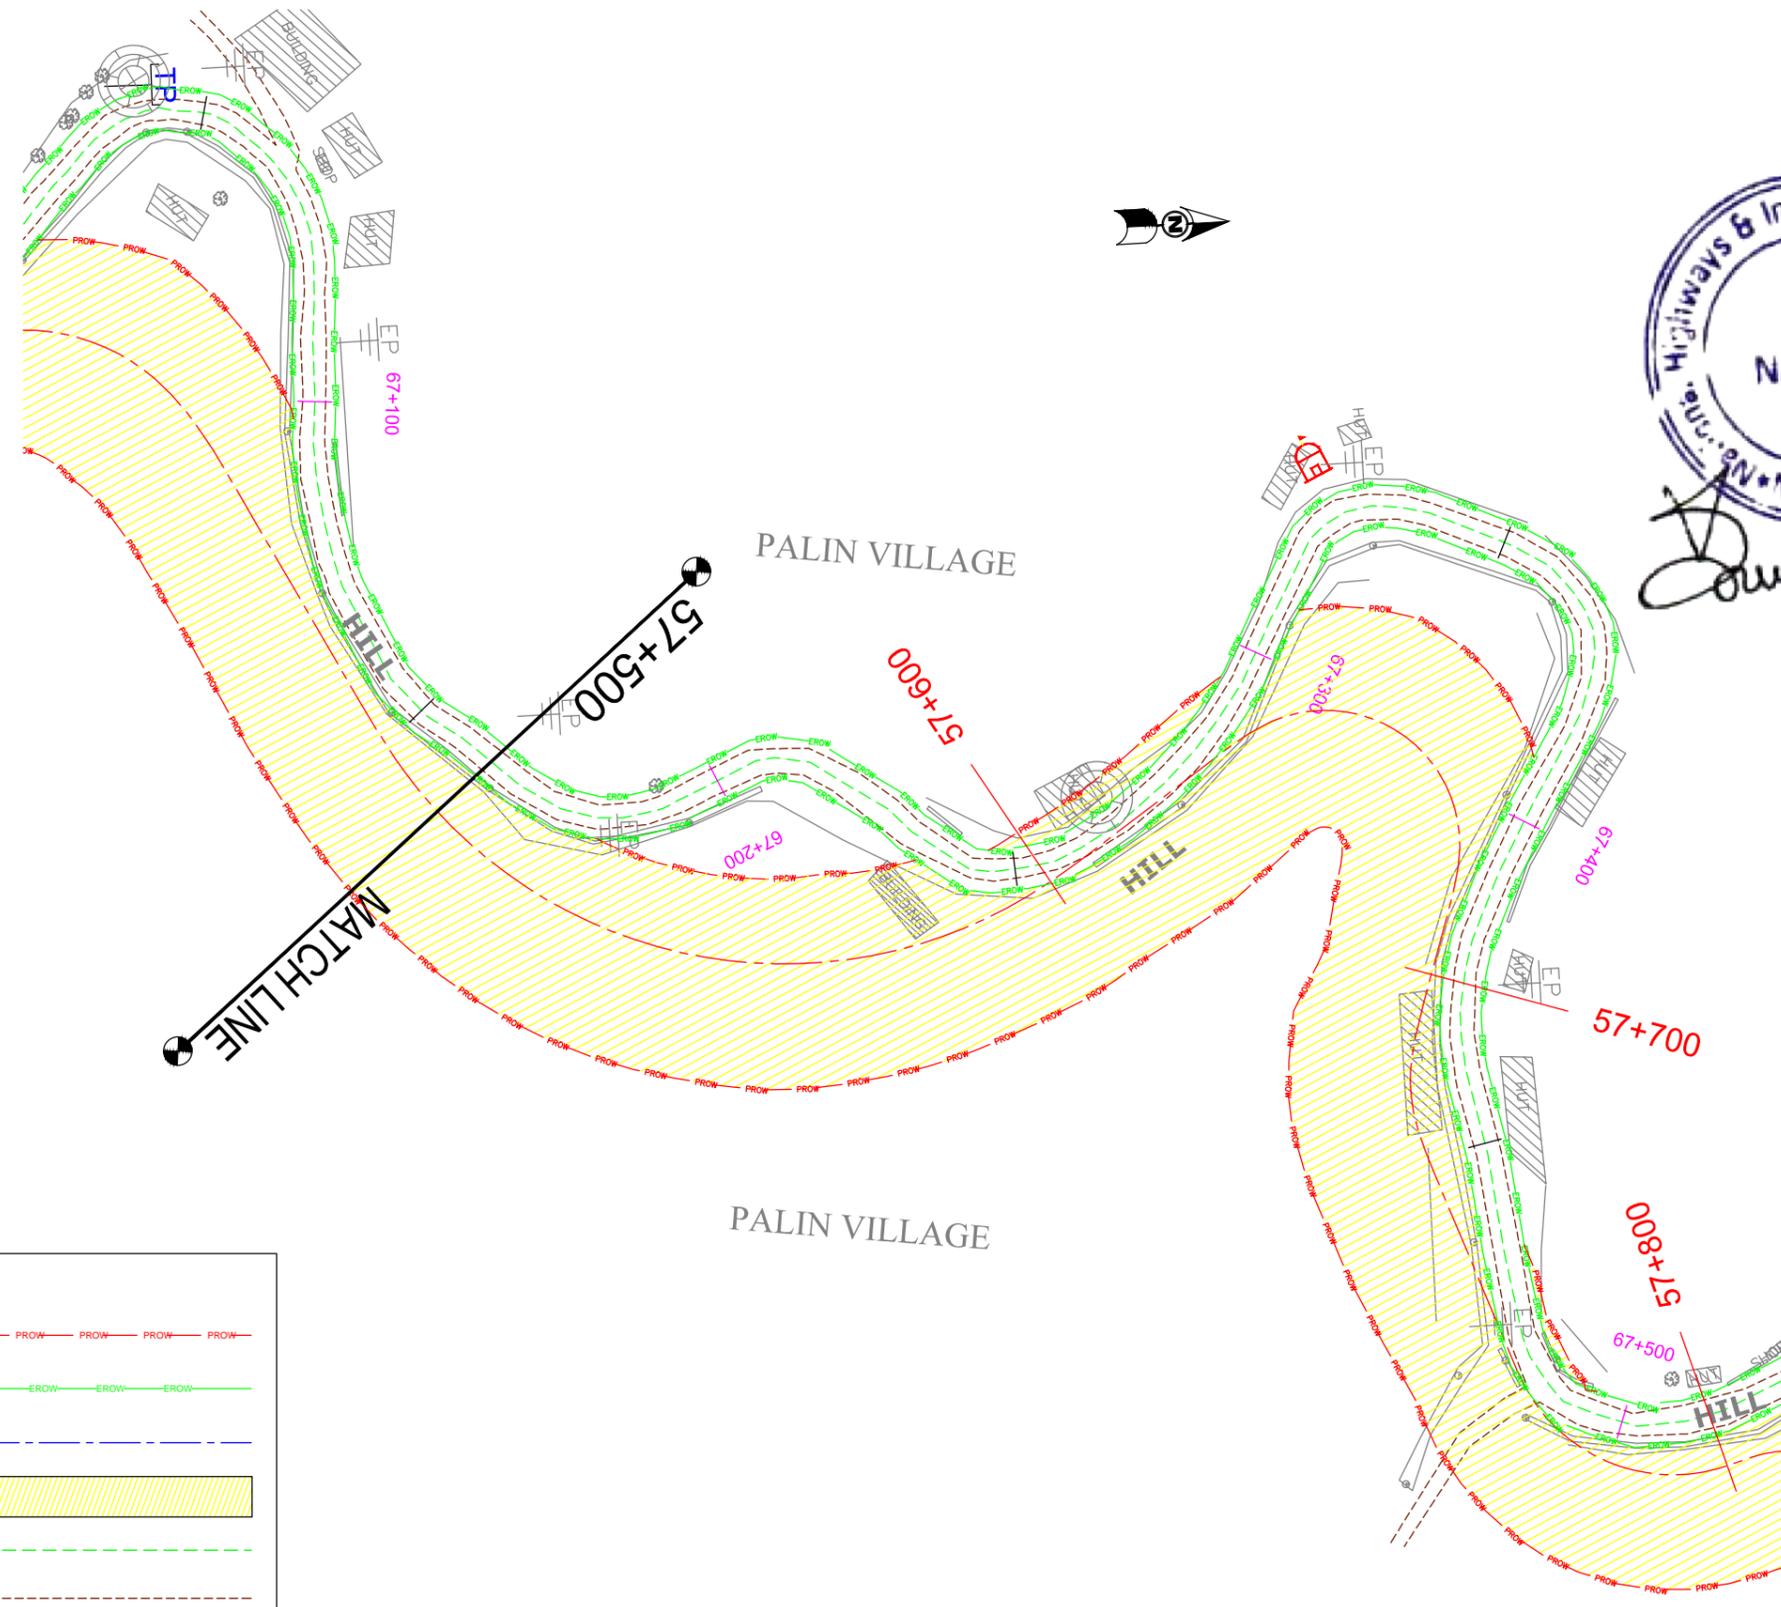

**LEGEND:-**


Proposed ROW	
Existing ROW	
Proposed Centerline	
Proposed Land Acquisition	
Existing Centerline	
Existing Carriageway	

PATH: C:\Users\rbdesign1\Desktop\MAHABIR\LA plan Autocad\20-70\Sheet\_44-59\_363\_Lap\_03.10.16.dwg

CLIENT :  National Highways & Infrastructure Development Corporation Ltd. (NHIDCL)	PROJECT : Consultancy Services for Preparation of Feasibility Study and Detailed Project Report for Two laning of Joram - Koloriang Road (NH-713) from Km. 20.00 to Km. 70.00 & Km. 138.00 to Km. 158.00 (Total Length 70 Km) in the State of Arunachal Pradesh on EPC mode	DESIGN CONSULTANT:  <b>Voyants Solutions Pvt Ltd.</b> 403, 4th Floor, Park Centra, Sector-30, Opp. 32nd Milestone, NH-8 Gurgaon-122002, Haryana CIN- U74140HR2004PTC046918 Ph: 0124-4598200 Fax: 0124-4019051 E-mail: info@voyants.in, www.voyants.in	DRAWN BY : SP/SD	TITLE : <b>Land Acquisition Plan</b> (Existing Ch. 67+100km to 67+500km)
			DESIGNED BY : SC/DGR	
			APPROVED BY : KG	DRG. NO. : VSPL/1438/JK/DPR/LAP- 75A
			SCALE : 1:1000	REVISION : R-0
			REV.    DATE    DESCRIPTION	SEP 2016

← JORAM

KOLORIANG →

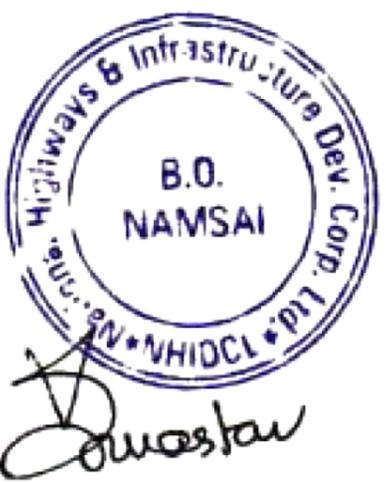

**LEGEND:-**

Proposed ROW	
Existing ROW	
Proposed Centerline	
Proposed Land Acquisition	
Existing Centerline	
Existing Carriageway	

PATH: C:\Users\rbdesign1\Desktop\MAHABIR\LA plan Autocad\20-70\Sheet\_44-59\_363\_Lap\_03.10.16.dwg

CLIENT :



**National Highways & Infrastructure Development Corporation Ltd. (NHIDCL)**

PROJECT :

Consultancy Services for Preparation of Feasibility Study and Detailed Project Report for Two laning of Joram - Koloriang Road (NH-713) from Km. 20.00 to Km. 70.00 & Km. 138.00 to Km. 158.00 (Total Length 70 Km) in the State of Arunachal Pradesh on EPC mode

DESIGN CONSULTANT:




**Voyants Solutions Pvt Ltd.**  
 403, 4th Floor, Park Centra,  
 Sector-30, Opp. 32nd Milestone, NH-8  
 Gurgaon-122002, Haryana  
 CIN- U74140HR2004PTC046918  
 Ph: 0124-4598200  
 Fax: 0124-4019051  
 E-mail: info@voyants.in, www.voyants.in

REV.	DATE	DESCRIPTION	DRAWN BY : SP/SD	TITLE : <b>Land Acquisition Plan</b> (Existing Ch. 67+500km to 67+900km)
			DESIGNED BY : SC/DGR	DRG. NO. : VSPL/1438/JK/DPR/LAP- 76
			APPROVED BY : KG	REVISION : R-0
			SCALE : 1:1000	SEP 2016


JORAM ←

→ KOLORIANG

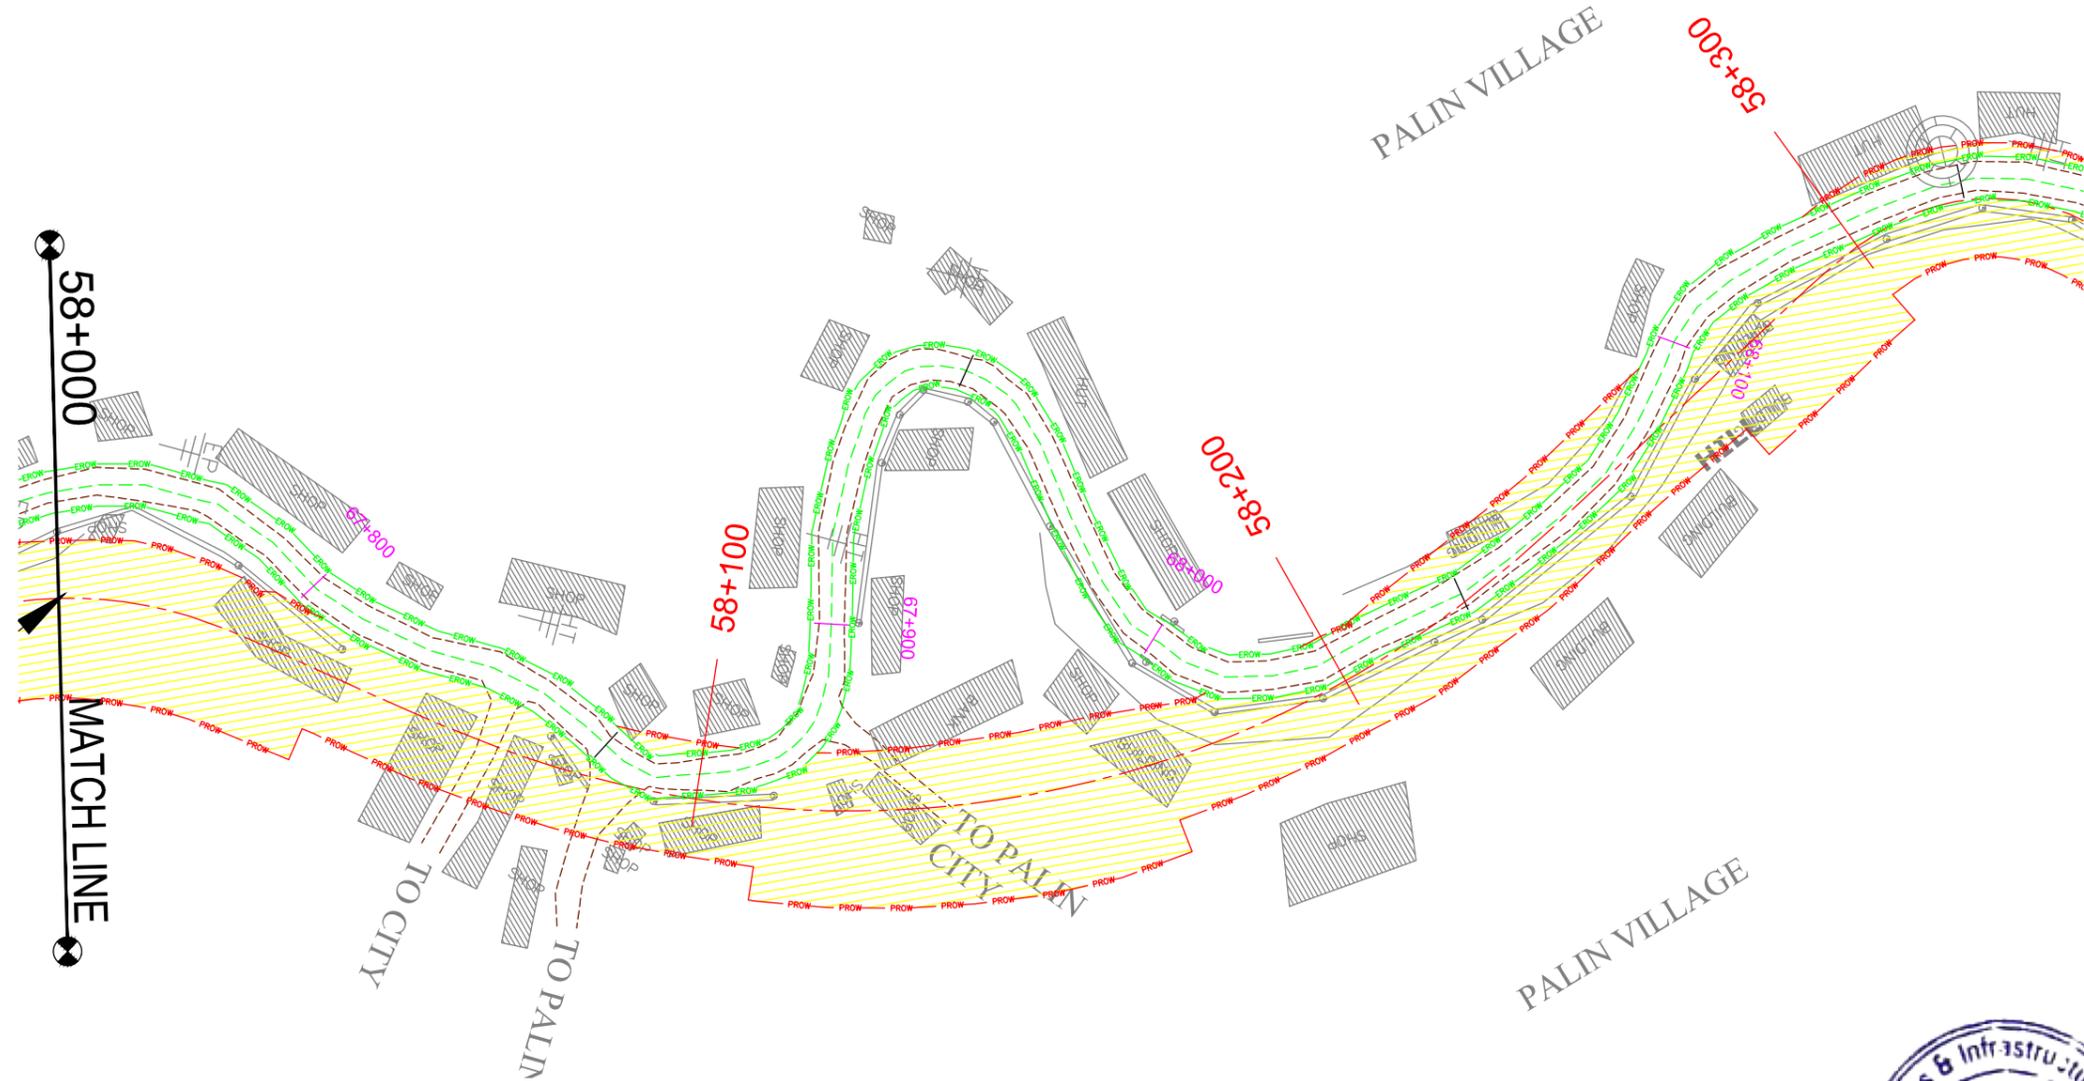

**LEGEND:-**

Proposed ROW	— PROW — PROW — PROW — PROW —
Existing ROW	— EROW — EROW — EROW —
Proposed Centerline	— — — — —
Proposed Land Acquisition	
Existing Centerline	- - - - -
Existing Carriageway	- - - - -

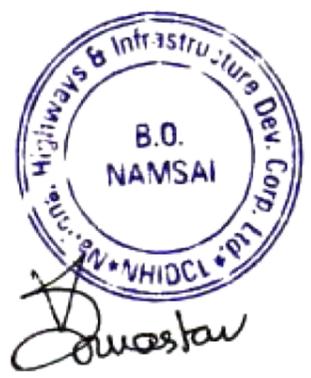

PATH: C:\Users\rbdesign1\Desktop\MAHABIR\LA plan Autocad\20-70\Sheet\_44-59\_363\_Lap\_03.10.16.dwg

CLIENT :



**National Highways & Infrastructure Development Corporation Ltd. (NHIDCL)**

PROJECT :

Consultancy Services for Preparation of Feasibility Study and Detailed Project Report for Two laning of Joram - Koloriang Road (NH-713) from Km. 20.00 to Km. 70.00 & Km. 138.00 to Km. 158.00 (Total Length 70 Km) in the State of Arunachal Pradesh on EPC mode

DESIGN CONSULTANT:




**Voyants Solutions Pvt Ltd.**  
 403, 4th Floor, Park Centra,  
 Sector-30, Opp. 32nd Milestone, NH-8  
 Gurgaon-122002, Haryana  
 CIN- U74140HR2004PTC046918  
 Ph: 0124-4598200  
 Fax: 0124-4019051  
 E-mail: info@voyants.in, www.voyants.in

REV.	DATE	DESCRIPTION	DRAWN BY : SP/SD	TITLE : <b>Land Acquisition Plan</b> (Existing Ch. 67+900km to 68+100km)
			DESIGNED BY : SC/DGR	DRG. NO. : VSPL/1438/JK/DPR/LAP- 77
			APPROVED BY : KG	REVISION : R-0
			SCALE : 1:1000	SEP 2016


← JORAM

KOLORIANG →

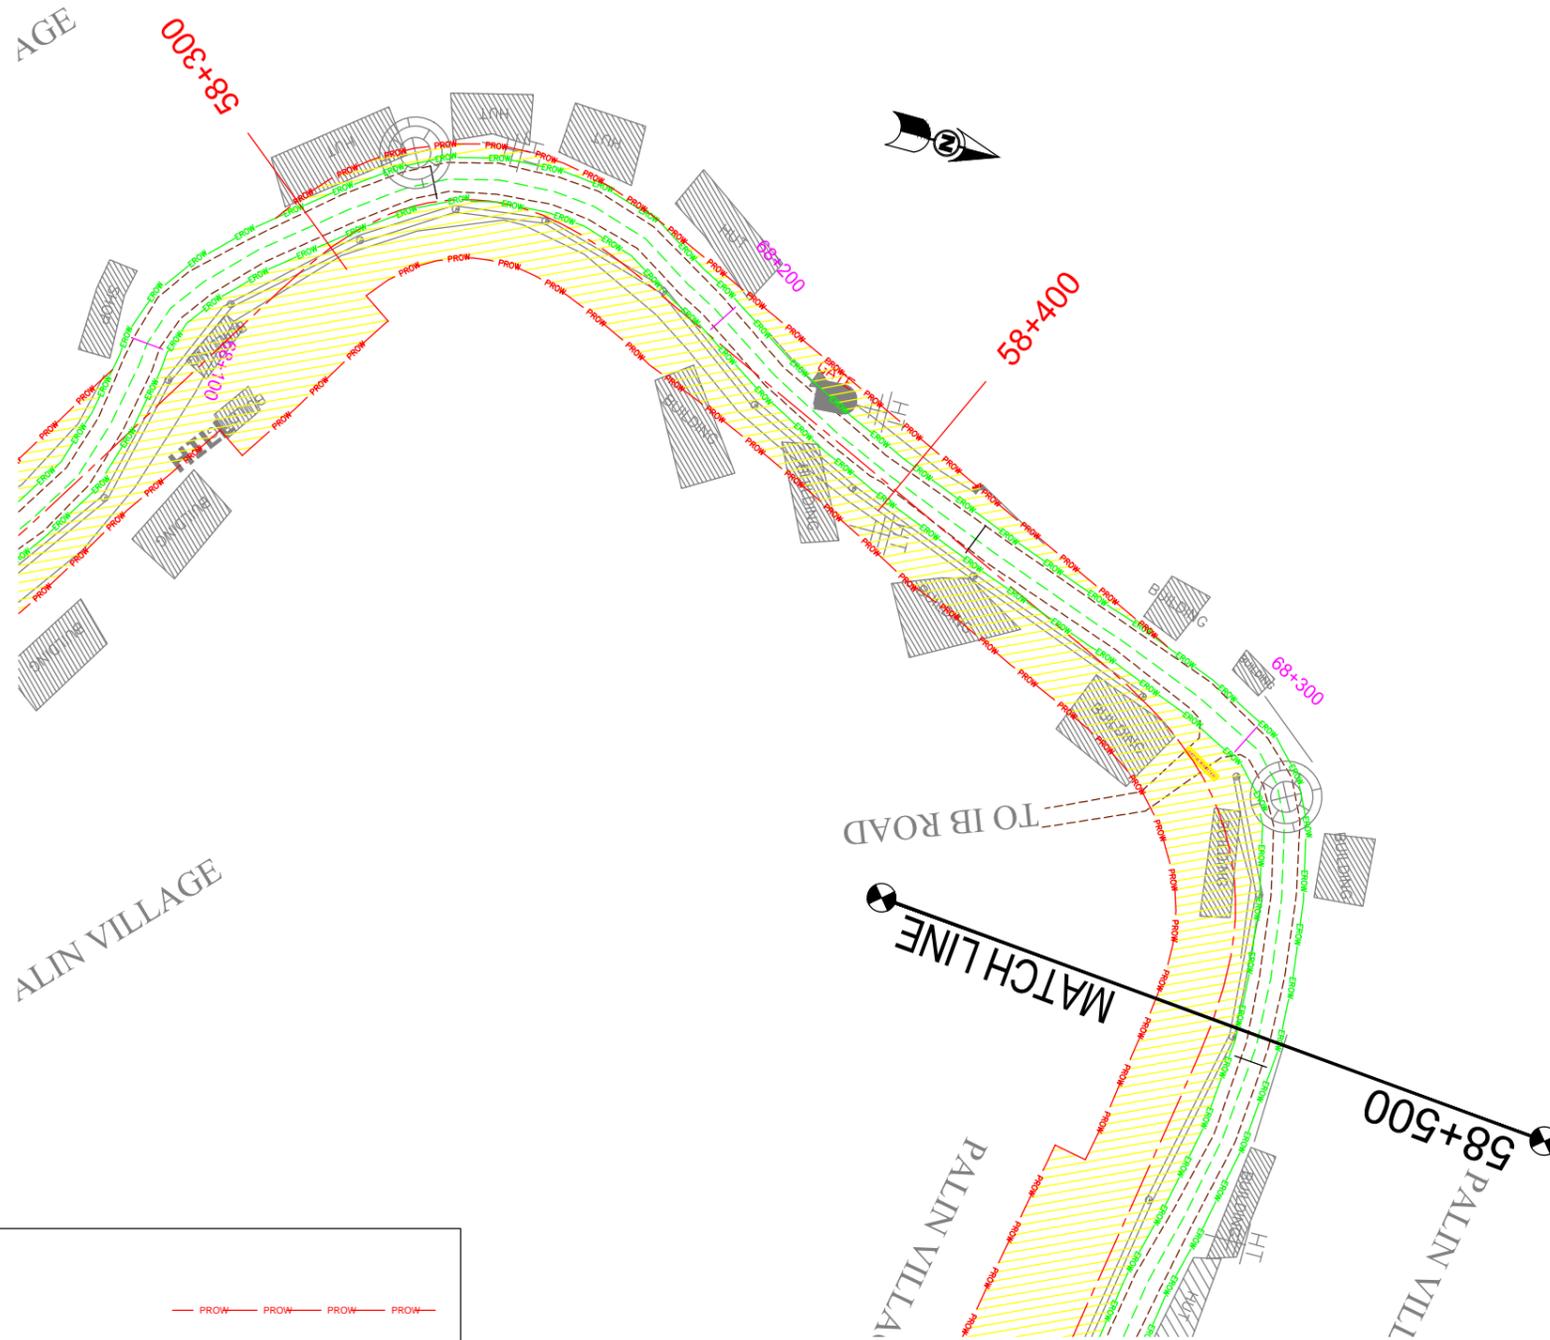

**LEGEND:-**

- Proposed ROW — PROW — PROW — PROW — PROW —
- Existing ROW — EROW — EROW — EROW —
- Proposed Centerline - - - - -
- Proposed Land Acquisition
- Existing Centerline - - - - -
- Existing Carriageway

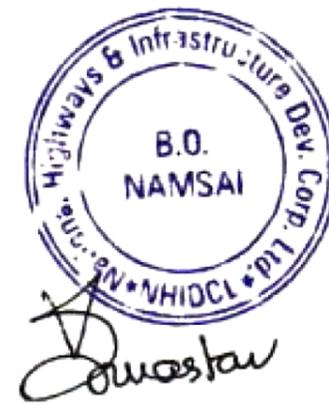

PATH: C:\Users\rbdesign1\Desktop\MAHABIR\LA plan Autocad\20-70\Sheet\_44-59\_363\_Lap\_03.10.16.dwg

CLIENT :



**National Highways & Infrastructure Development Corporation Ltd. (NHIDCL)**

PROJECT :

Consultancy Services for Preparation of Feasibility Study and Detailed Project Report for Two laning of Joram - Koloriang Road (NH-713) from Km. 20.00 to Km. 70.00 & Km. 138.00 to Km. 158.00 (Total Length 70 Km) in the State of Arunachal Pradesh on EPC mode

DESIGN CONSULTANT:



**Voyants Solutions Pvt Ltd.**  
 403, 4th Floor, Park Centra,  
 Sector-30, Opp. 32nd Milestone, NH-8  
 Gurgaon-122002, Haryana  
 CIN- U74140HR2004PTC046918  
 Ph: 0124-4598200  
 Fax: 0124-4019051  
 E-mail: info@voyants.in, www.voyants.in

REV.	DATE	DESCRIPTION

DRAWN BY : SP/SD  
 DESIGNED BY : SC/DGR  
 APPROVED BY : KG  
 SCALE : 1:1000

TITLE : **Land Acquisition Plan**  
 (Existing Ch. 68+100km to 68+300km)



DRG. NO. : VSPL/1438/JK/DPR/LAP- 77A  
 REVISION : R-0  
 SEP 2016

← JORAM

KOLORIANG →



PALIN VILLAGE

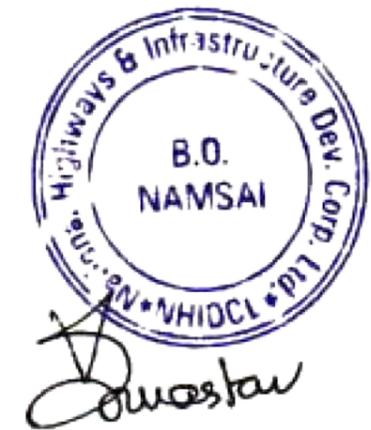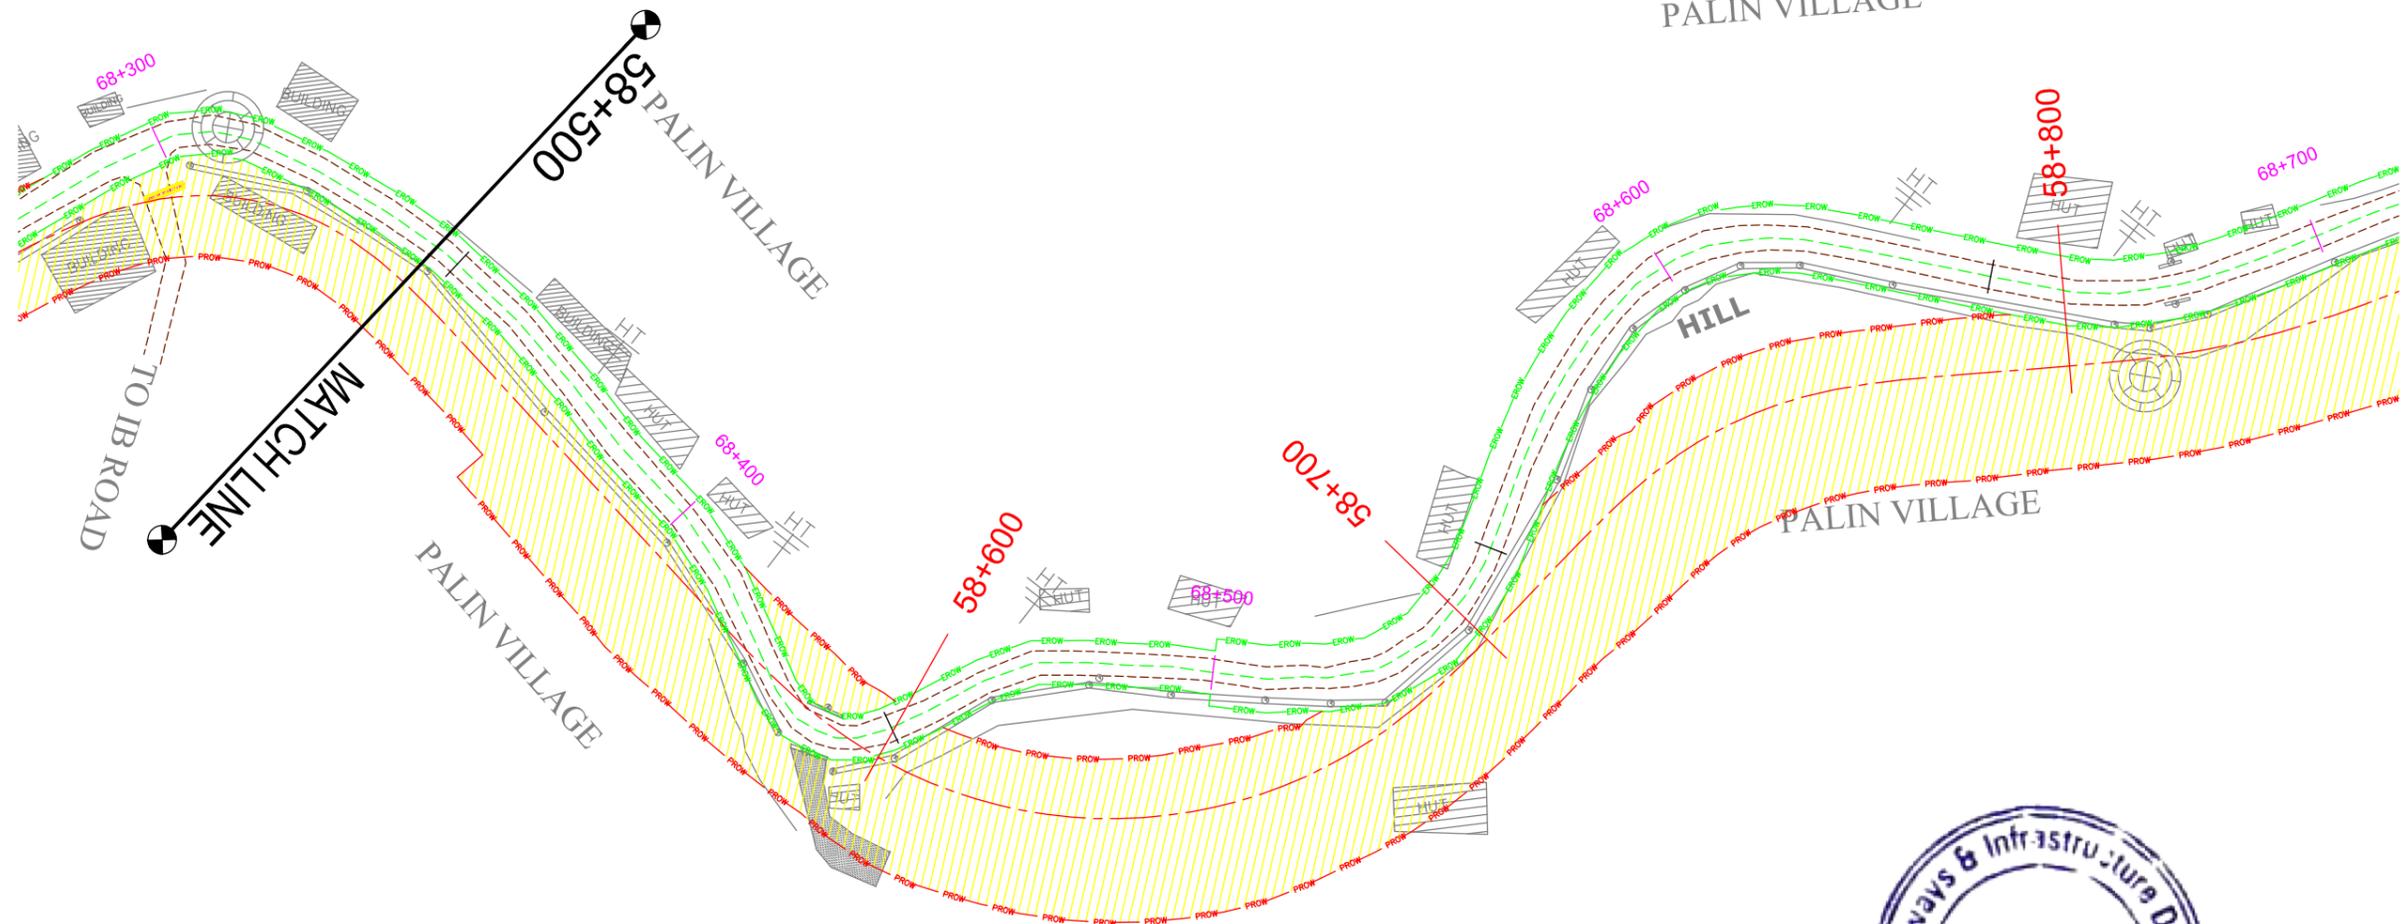

**LEGEND:-**

Proposed ROW	
Existing ROW	
Proposed Centerline	
Proposed Land Acquisition	
Existing Centerline	
Existing Carriageway	

PATH: C:\Users\rbdesign1\Desktop\MAHABIR\LA plan Autocad\20-70\Sheet\_44-59\_363\_Lap\_03.10.16.dwg

CLIENT :



**National Highways & Infrastructure Development Corporation Ltd. (NHIDCL)**

PROJECT :

Consultancy Services for Preparation of Feasibility Study and Detailed Project Report for Two laning of Joram - Koloriang Road (NH-713) from Km. 20.00 to Km. 70.00 & Km. 138.00 to Km. 158.00 (Total Length 70 Km) in the State of Arunachal Pradesh on EPC mode

DESIGN CONSULTANT:




**Voyants Solutions Pvt Ltd.**  
 403, 4th Floor, Park Centra,  
 Sector-30, Opp. 32nd Milestone, NH-8  
 Gurgaon-122002, Haryana  
 CIN- U74140HR2004PTC046918  
 Ph: 0124-4598200  
 Fax: 0124-4019051  
 E-mail: info@voyants.in, www.voyants.in


REV.	DATE	DESCRIPTION	DRAWN BY : SP/SD	TITLE : <b>Land Acquisition Plan</b> (Existing Ch. 68+300km to 68+700km)
			DESIGNED BY : SC/DGR	DRG. NO. : VSPL/1438/JK/DPR/LAP- 78
			APPROVED BY : KG	REVISION : R-0
			SCALE : 1:1000	SEP 2016

← JORAM

KOLORIANG →

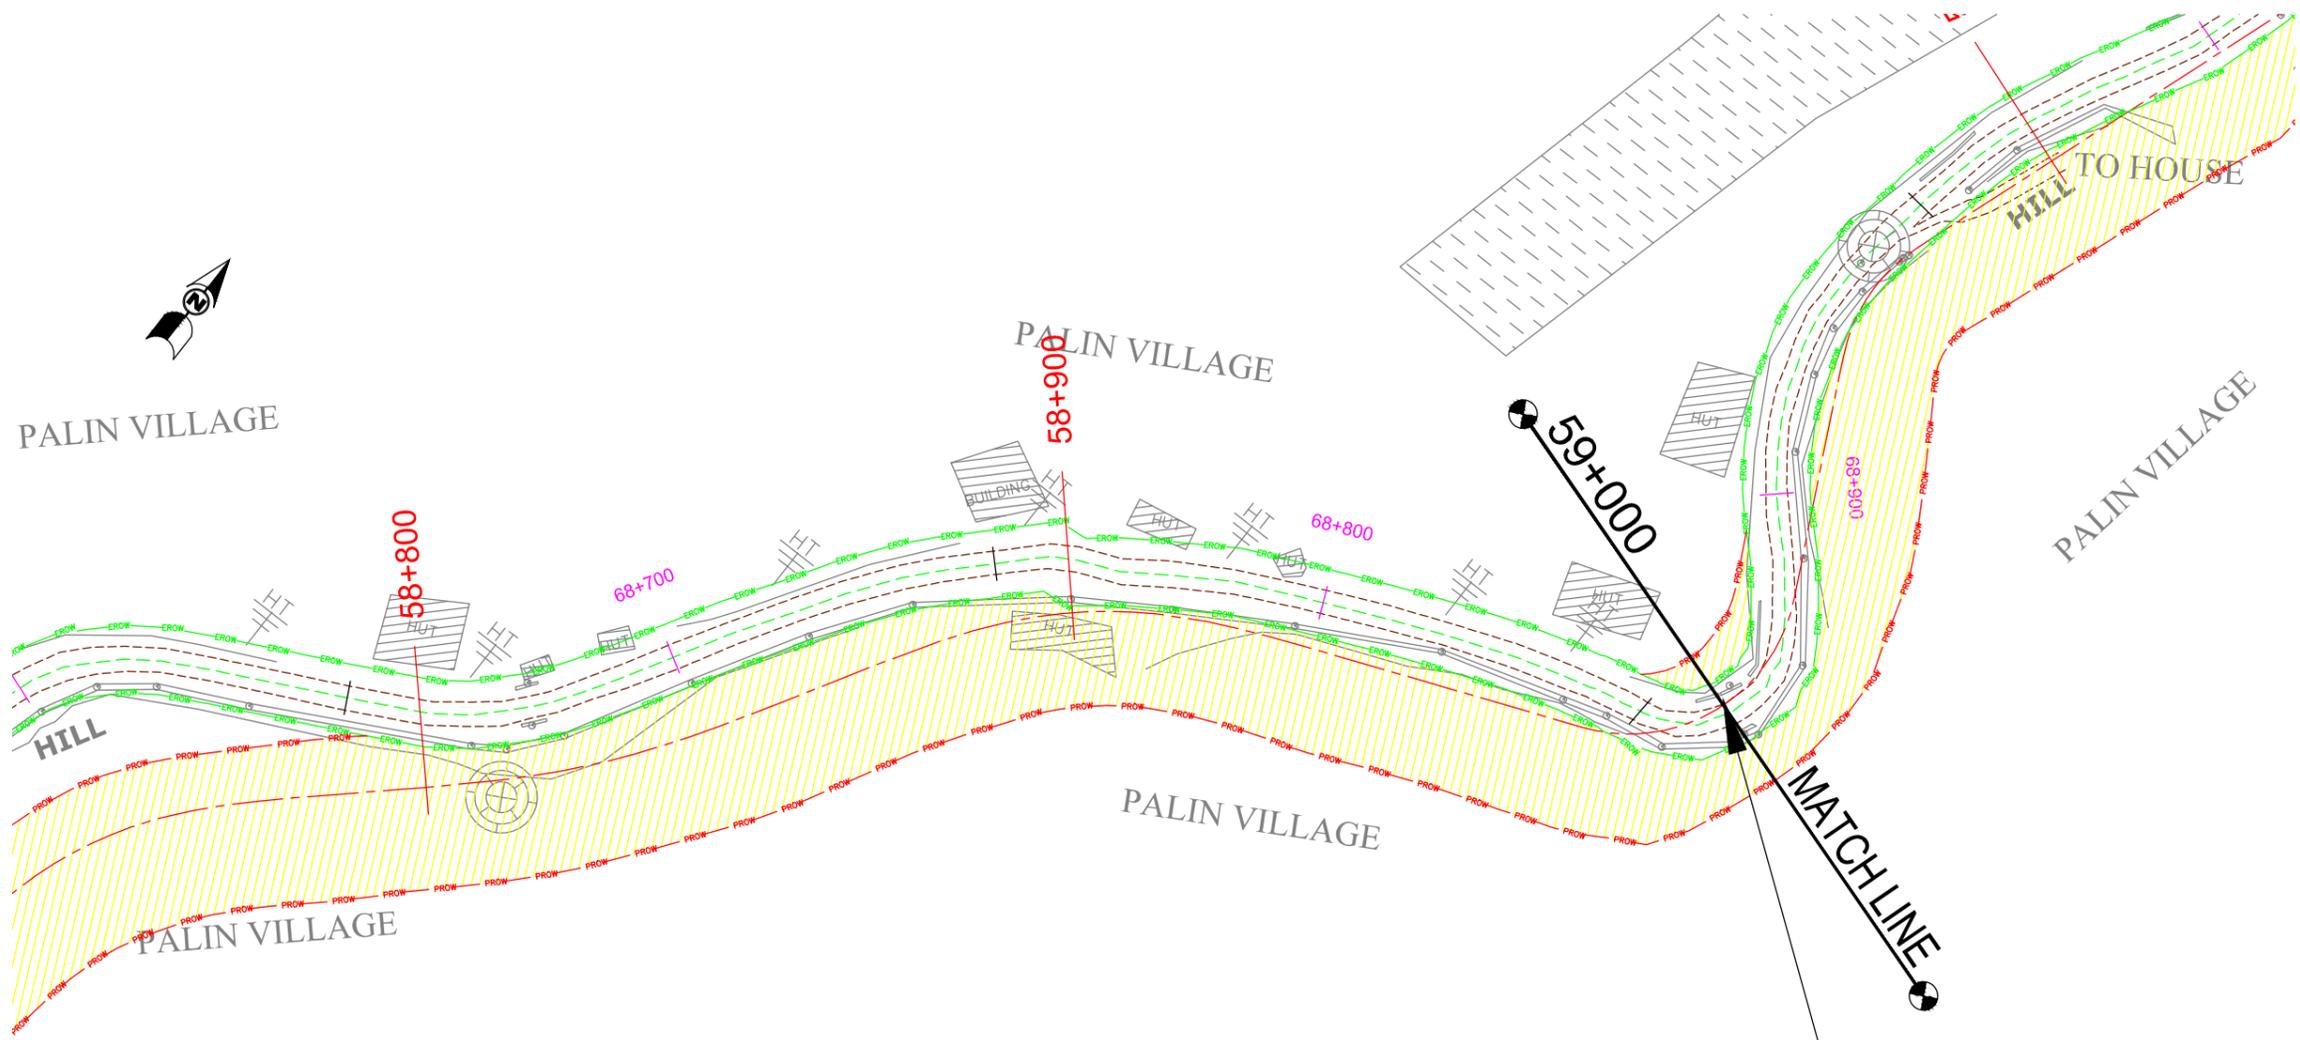

$X = 93^{\circ}38'01.32''$   
 $Y = 27^{\circ}41'54.94''$

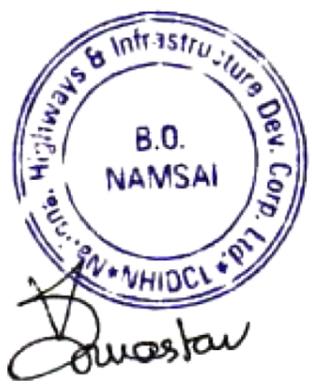

**LEGEND:-**

Proposed ROW	— PROW — PROW — PROW — PROW —
Existing ROW	— EROW — EROW — EROW —
Proposed Centerline	— — — — —
Proposed Land Acquisition	
Existing Centerline	- - - - -
Existing Carriageway	- - - - -

PATH: C:\Users\rbdesign1\Desktop\MAHABIR\LA plan Autocad\20-70\Sheet\_44-59\_363\_Lap\_03.10.16.dwg

CLIENT :



**National Highways & Infrastructure Development Corporation Ltd. (NHIDCL)**

PROJECT :

Consultancy Services for Preparation of Feasibility Study and Detailed Project Report for Two laning of Joram - Koloriang Road (NH-713) from Km. 20.00 to Km. 70.00 & Km. 138.00 to Km. 158.00 (Total Length 70 Km) in the State of Arunachal Pradesh on EPC mode

DESIGN CONSULTANT:




**VOYANTS**  
PARTNERING VISION

**Voyants Solutions Pvt Ltd.**  
 403, 4th Floor, Park Centra,  
 Sector-30, Opp. 32nd Milestone, NH-8  
 Gurgaon-122002, Haryana  
 CIN- U74140HR2004PTC046918  
 Ph: 0124-4598200  
 Fax: 0124-4019051  
 E-mail: info@voyants.in, www.voyants.in

REV.	DATE	DESCRIPTION	DRAWN BY : SP/SD	TITLE : <b>Land Acquisition Plan</b> (Existing Ch. 68+700km to 68+900km)
			DESIGNED BY : SC/DGR	DRG. NO. : VSPL/1438/JK/DPR/LAP- 78A
			APPROVED BY : KG	REVISION : R-0
			SCALE : 1:1000	SEP 2016

← JORAM

KOLORIANG →

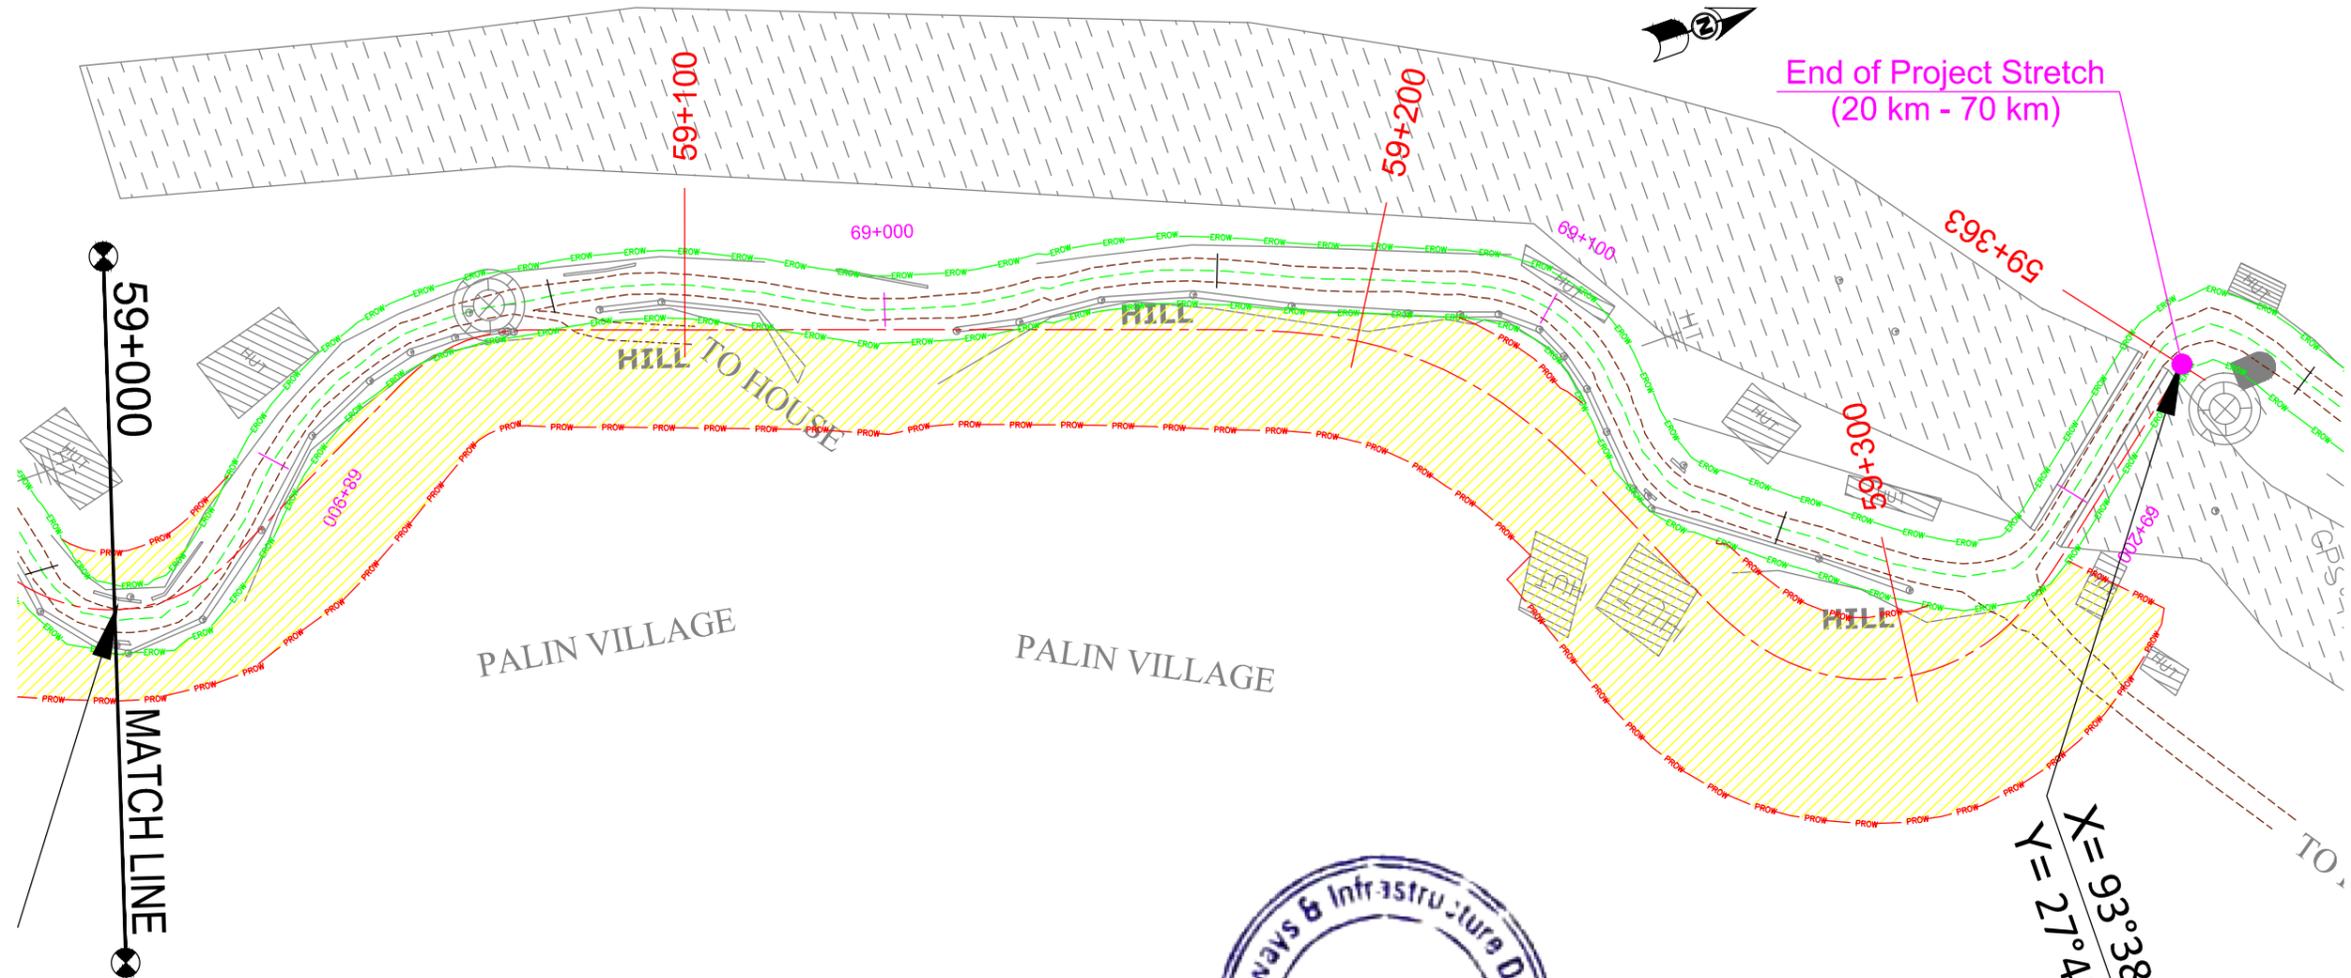


End of Project Stretch  
(20 km - 70 km)

59+000  
MATCH LINE

**LEGEND:-**

Proposed ROW	— PROW — PROW — PROW — PROW —
Existing ROW	— EROW — EROW — EROW —
Proposed Centerline	— — — — —
Proposed Land Acquisition	
Existing Centerline	- - - - -
Existing Carriageway	- - - - -

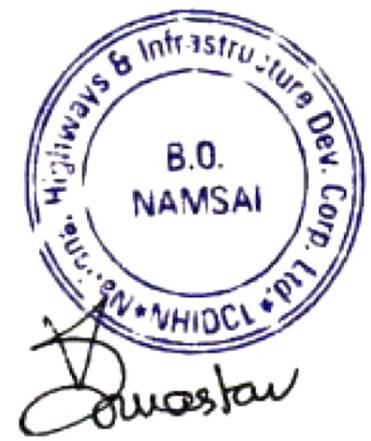

X = 93° 38' 03.82"  
Y = 27° 42' 04.72"

PATH: C:\Users\rbdesign1\Desktop\MAHABIR\LA plan Autocad\20-70\Sheet\_44-59\_363\_Lap\_03.10.16.dwg

<b>CLIENT :</b>  National Highways & Infrastructure Development Corporation Ltd. (NHIDCL)	<b>PROJECT :</b> Consultancy Services for Preparation of Feasibility Study and Detailed Project Report for Two laning of Joram - Koloriang Road (NH-713) from Km. 20.00 to Km. 70.00 & Km. 138.00 to Km. 158.00 (Total Length 70 Km) in the State of Arunachal Pradesh on EPC mode	<b>DESIGN CONSULTANT:</b>  <b>Voyants Solutions Pvt Ltd.</b> 403, 4th Floor, Park Centra, Sector-30, Opp. 32nd Milestone, NH-8 Gurgaon-122002, Haryana CIN- U74140HR2004PTC046918 Ph: 0124-4598200 Fax: 0124-4019051 E-mail: info@voyants.in, www.voyants.in	DRAWN BY : SP/SD DESIGNED BY : SC/DGR APPROVED BY : KG	<b>TITLE :</b> <b>Land Acquisition Plan</b> (Existing Ch. 68+900km to 69+200km)
			SCALE : 1:1000	DRG. NO. : VSPL/1438/JK/DPR/LAP- 79 REVISION : R-0 SEP 2016