



PROJECT LOCATION PLAN

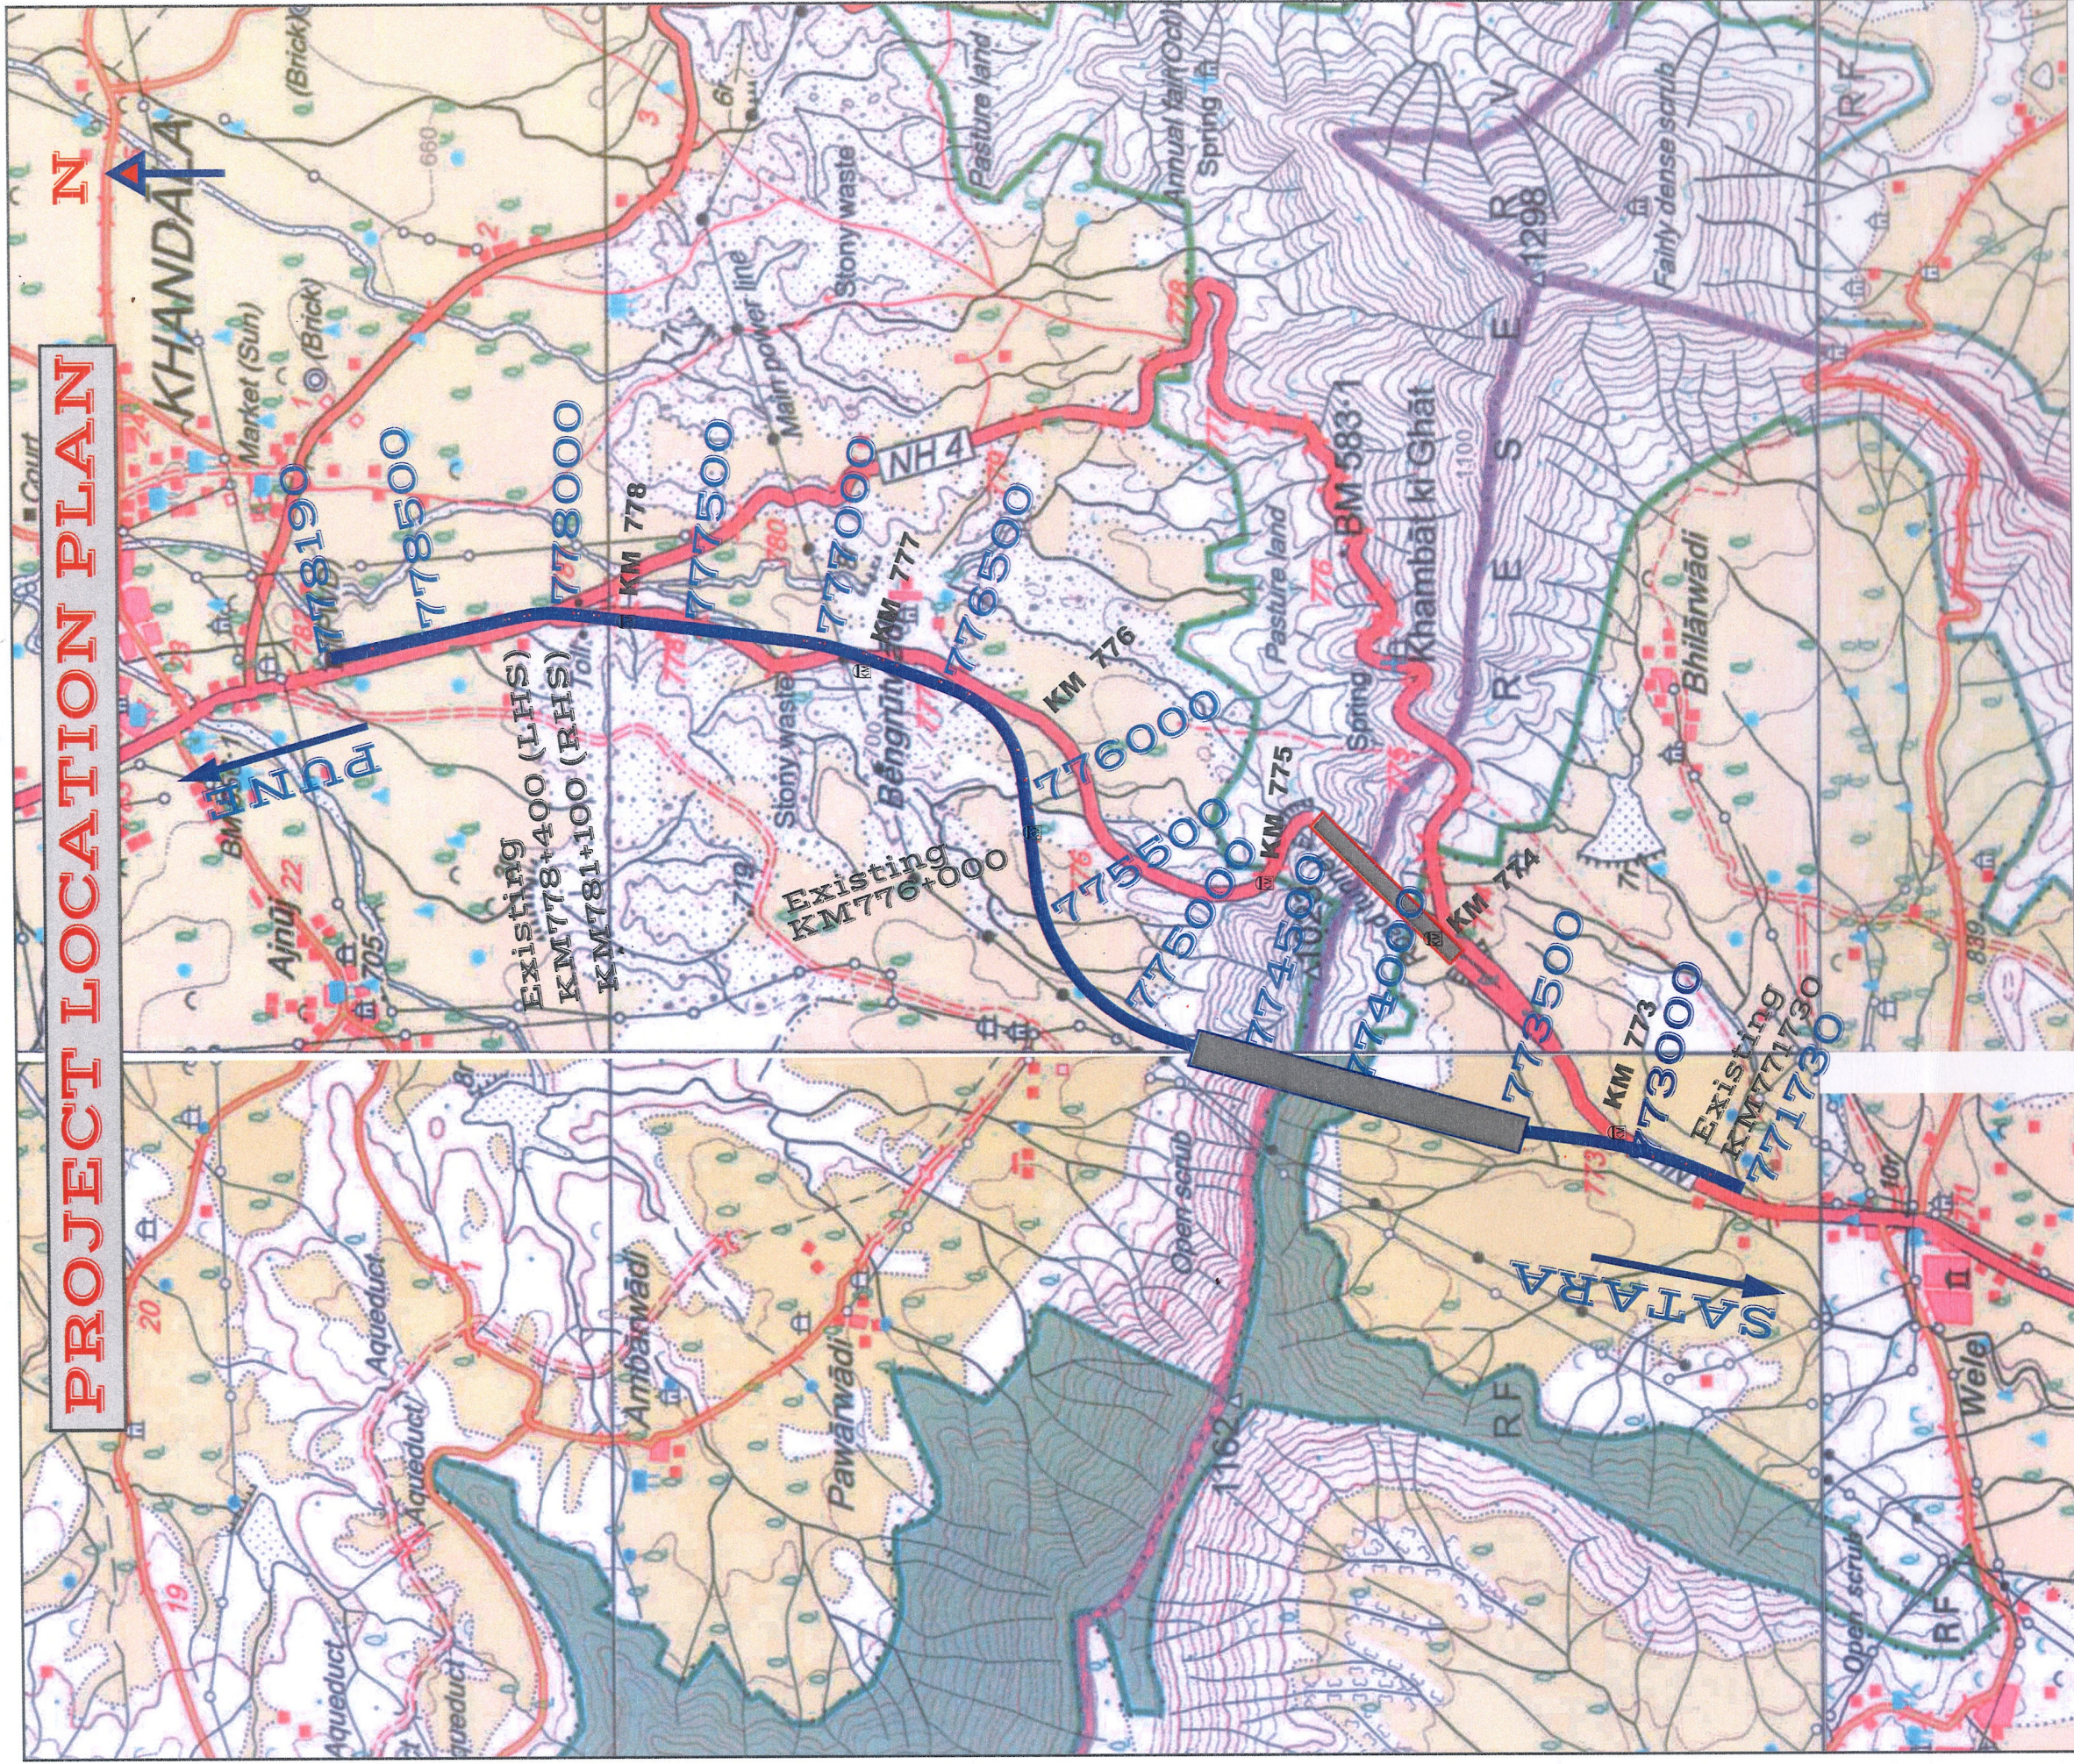

Project Director
National Highways Authority of India
Project Implementation Unit, Pune

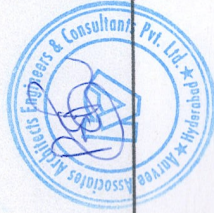

LEGEND :

- PROPOSED ALIGNMENT
- EXISTING ALIGNMENT

1 : 25000