
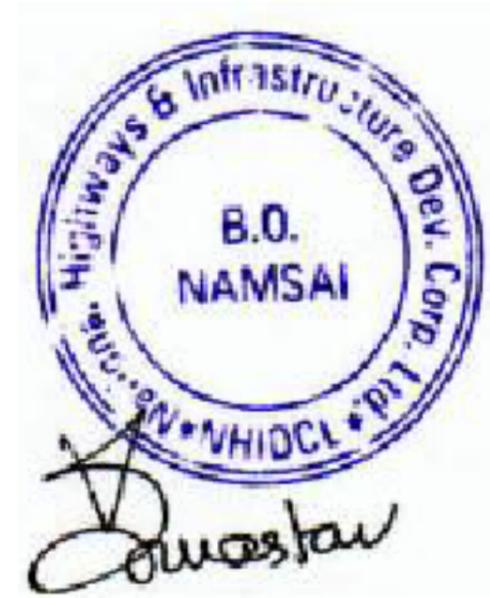
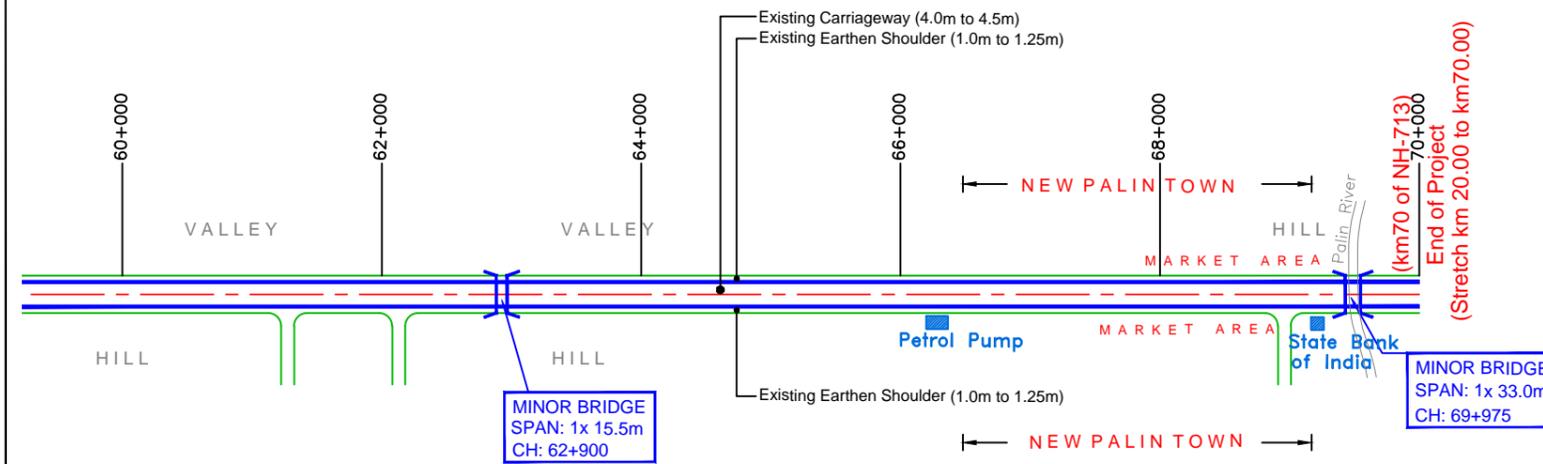


← JORAM

KOLORIANG →

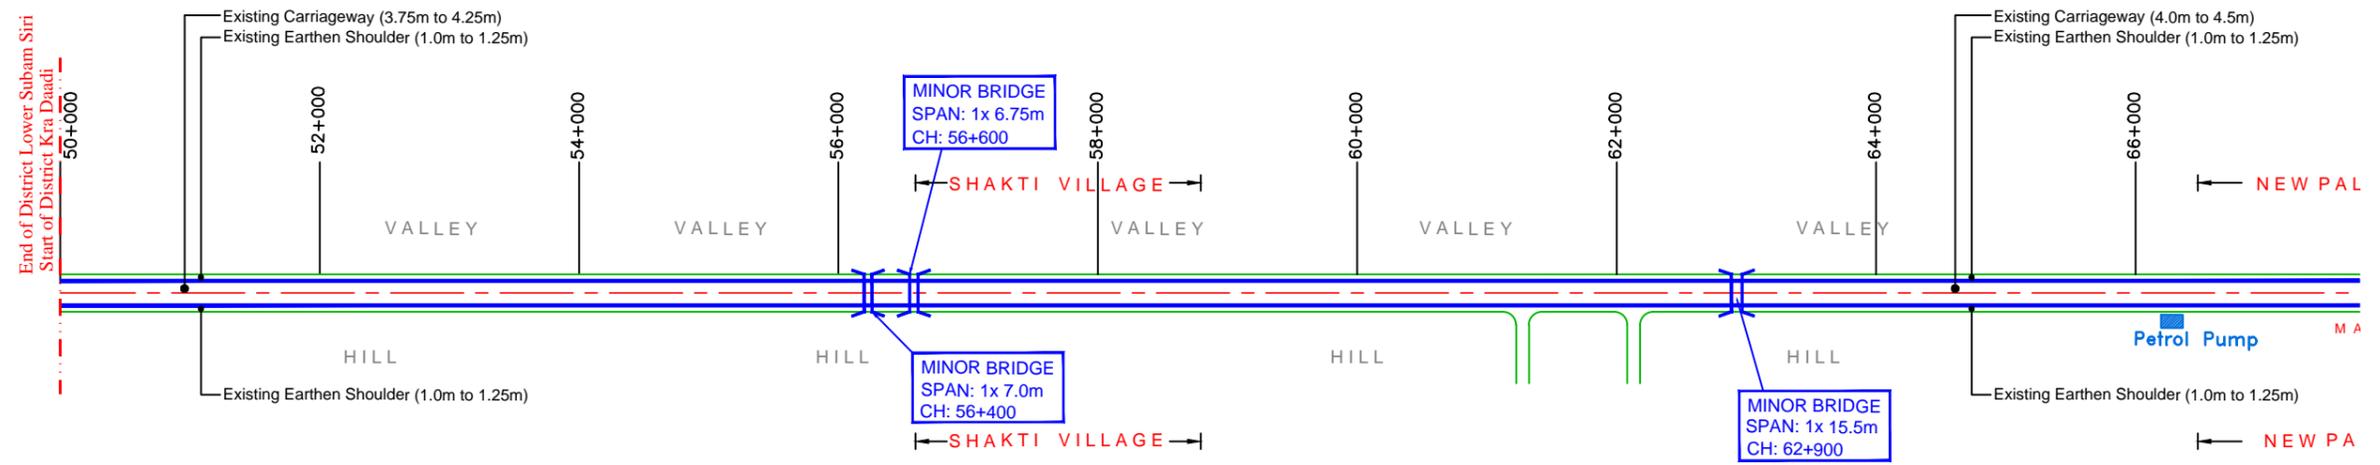

LEGEND

Existing Centerline	---
Existing Earthen Shoulder	---
Existing Carriageway	---

Annexure 4.1 : Linear Plan
 (Project Stretch 50km to 70km)
 Scale - 1:100000