

ਦਫਤਰ ਕਾਰਜਕਾਰੀ ਇੰਜੀਨੀਅਰ, ਉਸਾਰੀ ਮੰਡਲ, ਲੋ:ਨਿ:ਵਿ: (ਭਤੇਮ)
ਸ਼ਾਖਾ ਮੁਕੇਰੀਆਂ ।

Fax No.-01883-244074

Mail ID: eecdmukpwdpb@gmail.com

ਨੰਬਰ: 1519/m.....

ਮਿਤੀ: 8-1-2018

ਵੱਲ,

ਸ਼੍ਰੀ ਰਵਿੰਦਰ ਸਿੰਘ ਪੁੱਤਰ ਸ਼੍ਰੀ ਤਰਲੋਕ ਸਿੰਘ,
ਪਿੰਡ ਤੇ ਡਾਕਖਾਨਾ ਫਤਿਹਪੁਰ.
ਤਹਿਸੀਲ ਮੁਕੇਰੀਆਂ, ਹੁਸ਼ਿਆਰਪੁਰ।

ਵਿਸ਼ਾ:- ਮੈਰਿਜ਼ ਪੈਲਸ ਉਸਾਰਨ ਲਈ ਇਤਰਾਜ਼ ਹੀਣਤਾ ਸਰਟੀਫਿਕੇਟ ਲੈਣ ਬਾਰੇ ।

ਹਵਾਲਾ: ਆਪ ਦੀ ਪ੍ਰਤੀ-ਬੇਨਤੀ ਮਿਤੀ 07.12.2017.

ਉਪਰੋਕਤ ਵਿਸ਼ੇ ਅਤੇ ਹਵਾਲੇ ਸਬੰਧੀ ਉਪ-ਮੰਡਲ ਇੰਜੀਨੀਅਰ, ਉਸਾਰੀ ਉਪ-ਮੰਡਲ, ਲੋ:ਨਿ:ਵਿ: (ਭਤੇਮ) ਸ਼ਾਖਾ ਤਲਵਾੜਾ ਦੀ ਰਿਪੋਰਟ ਮੁਤਾਬਕ, ਇਹ ਮੈਰਿਜ਼ ਪੈਲਸ ਫੀਲਡ ਹੋਸਟਲ ਤਲਵਾੜਾ ਲਿੰਕ ਸੜਕ ਤੇ ਸਥਿਤ ਹੈ। ਇਸ ਲਈ, ਇਸ ਵਿਭਾਗ ਨੂੰ ਨਾਲ ਨੱਥੀ ਲੇ-ਆਉਟ ਪਲਾਨ ਮੁਤਾਬਕ, ਮੈਰਿਜ਼ ਪੈਲਸ ਉਸਾਰਨ ਲਈ ਇਤਰਾਜ਼ਹੀਣਤਾ ਸਰਟੀਫਿਕੇਟ (ਐਨ.ਓ.ਸੀ.), ਹੇਠ ਲਿਖੀਆਂ ਸ਼ਰਤਾਂ ਤੇ ਜਾਰੀ ਕੀਤਾ ਜਾਂਦਾ ਹੈ ਅਤੇ ਇਹ ਐਨ.ਓ.ਸੀ. ਸਿਰਫ ਸੜਕ ਪੱਖੋਂ ਦਿੱਤਾ ਜਾਂਦਾ ਹੈ:-

- 1) ਉਸਾਰੀ ਕਰਨ ਤੋਂ ਪਹਿਲਾਂ ਅਤੇ ਉਸਾਰੀ ਮੁਕੰਮਲ ਹੋਣ ਤੋਂ ਬਾਅਦ ਇਸ ਮਹਿਕਮੇ ਨੂੰ ਸੂਚਿਤ ਕੀਤਾ ਜਾਵੇ ।
- 2) ਉਸਾਰੀ ਅਪਰੂਵਡ ਨਕਸ਼ੇ ਮੁਤਾਬਕ ਹੀ ਕਰਨਾ ਯਕੀਨੀ ਬਣਾਈ ਜਾਵੇ ।
- 3) ਜੇ ਕੋਈ ਮੌਕੇ ਤੇ ਉਸਾਰੀ ਵਿੱਚ ਤਬਦੀਲੀ ਕਰਨ ਦੀ ਜ਼ਰੂਰਤ ਪੈਂਦੀ ਹੈ ਤਾਂ ਉਹ ਕਰਨ ਤੋਂ ਪਹਿਲਾਂ ਇਸ ਮਹਿਕਮੇ ਤੇ ਮਨਜ਼ੂਰੀ ਲਈ ਜਾਵੇ ।
- 4) ਮੈਰਿਜ਼ ਪੈਲਸ ਦੇ ਮੇਨ ਗੇਟ ਤੋਂ ਬਾਹਰ ਲਿੰਕ ਸੜਕ ਤੇ ਬਰਸ਼ਾਂ ਉਪਰ ਕਿਸੇ ਵੀ ਤਰ੍ਹਾਂ ਦੀ ਪਾਰਕਿੰਗ ਨਹੀਂ ਕੀਤੀ ਜਾਵੇਗੀ ।
- 5) ਇਹ ਐਨ.ਓ.ਸੀ. ਆਰਜ਼ੀ ਹੋਵੇਗੀ ਅਤੇ ਕਿਸੇ ਵੇਲੇ ਵੀ ਬਿਨਾਂ ਨੋਟਿਸ ਤੋਂ ਰੱਦ ਕੀਤੀ ਜਾ ਸਕਦੀ ਹੈ ।

ਇਸ ਤੋਂ ਇਲਾਵਾ ਪ੍ਰਾਰਥੀ ਨੂੰ ਬਾਕੀ ਸਬੰਧਤ ਮਹਿਕਮਿਆਂ ਤੋਂ ਵੀ ਐਨ.ਓ.ਸੀ. ਲੈਣ ਉਪਰੰਤ ਸਮਰੱਥ ਅਧਿਕਾਰੀ (ਜ਼ਿਲ੍ਹਾ ਮੈਜਿਸਟ੍ਰੇਟ ਹੁਸ਼ਿਆਰਪੁਰ) ਤੋਂ ਫਾਈਨਲ ਐਨ.ਓ.ਸੀ. ਆਪਣੇ ਪੱਧਰ ਤੇ ਲੈਣਾ ਹੋਵੇਗਾ ।

ਨੱਥੀ/- ਨਕਸ਼ਾ

ਕਾਰਜਕਾਰੀ ਇੰਜੀਨੀਅਰ,
ਉਸਾਰੀ ਮੰਡਲ, ਲੋ:ਨਿ:ਵਿ:
(ਭਤੇਮ) ਸ਼ਾਖਾ ਮੁਕੇਰੀਆਂ।

ਪਿੱਠ ਅੰਕਣ ਨੰਬਰ:

ਮਿਤੀ:

ਉਪਰੋਕਤ ਦਾ ਉਤਾਰਾ ਉਪ-ਮੰਡਲ ਇੰਜੀਨੀਅਰ, ਉਸਾਰੀ ਉਪ-ਮੰਡਲ, ਲੋ:ਨਿ:ਵਿ:(ਭਤੇਮ) ਸ਼ਾਖਾ, ਤਲਵਾੜਾ ਨੂੰ ਉਹਨਾਂ ਦੇ ਪੱਤਰ ਨੰਬਰ: 477 ਮਿਤੀ 21.12.2017 ਦੇ ਸਬੰਧ ਵਿੱਚ ਸੂਚਨਾ ਹਿੱਤ ਭੇਜਿਆ ਜਾਂਦਾ ਹੈ ।

ਨੱਥੀ/-

ਕਾਰਜਕਾਰੀ ਇੰਜੀਨੀਅਰ,
ਉਸਾਰੀ ਮੰਡਲ, ਲੋ:ਨਿ:ਵਿ:
(ਭਤੇਮ) ਸ਼ਾਖਾ, ਮੁਕੇਰੀਆਂ।



: - AFFIDAVIT - :

I, Rittu Rani age 42 Years W/O sh. Ravinder Singh
Resident of VPO- Fatehpur Teh. Mukerian, Distt. Hoshiarpur Punjab
do hereby solemnly affirm and declare as under :-

1. That I am the resident of above said address.
2. That I am the owner of land property situated in
Vill. Sathwan, Teh. Mukerian, Distt. Hoshiarpur Punjab.
2. That I do hereby Authorised to Sh. Ravinder Singh
son of sh. Tarlok Singh to Sign any documents/ Affidavits
regarding the Marriage Palace/ property on my behalf and
Also authorized to construct the marriage palace on the
Property.


Every act deed done by sh. Ravinder Singh shall be
binding on me shall be treated as actually done by me.him.

Verification :-

Ritu Rani
Deponent

Verified that the contents of the above affidavit are true
and correct to the best of my knowledge and belief and nothing
has been concealed therein.

Ritu Rani
Deponent

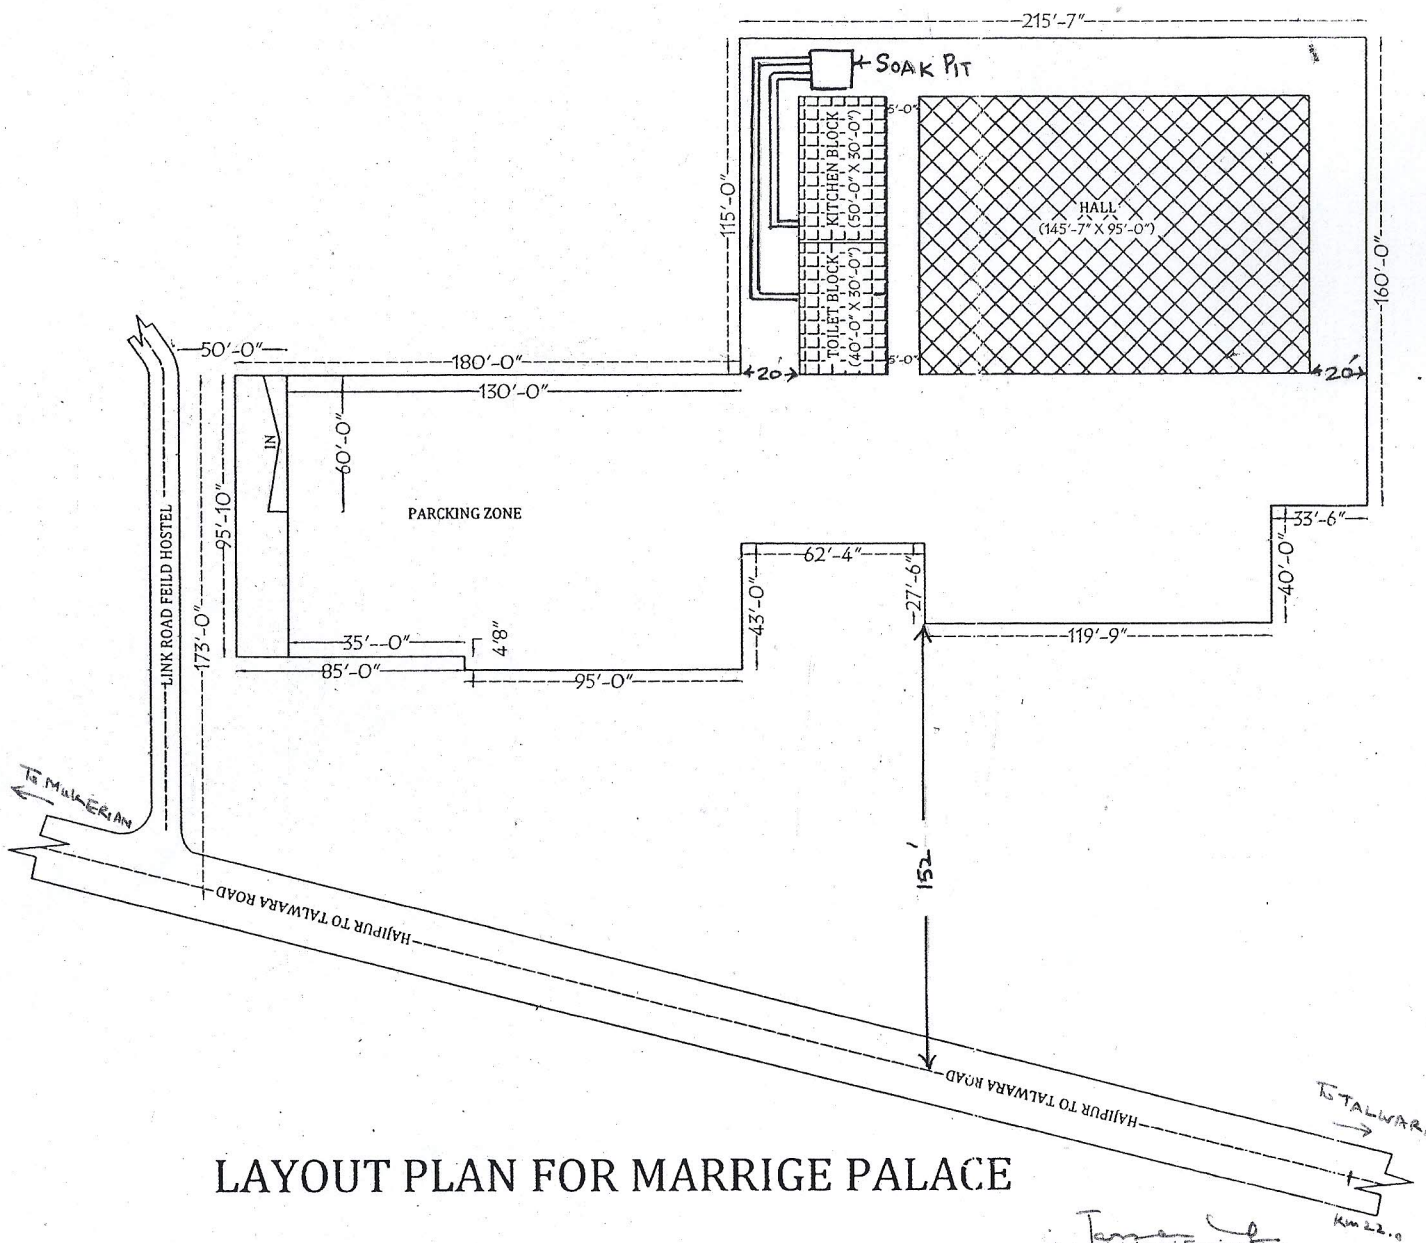


LAYOUT PLAN FOR MARRIGE PALACE

Sub Divisional Engineer
Const. Sub. Divn. PWD B&R Br.
Talwara

LEGEND

AREA DETAILS AS PER	
1	TOTAL PLOT AREA 57755.00 SFT. (5367.00 SMT.)
2	COVERED AREA 16680.00 SFT. (1550.00 SMT.)
3	OPEN AREA 41075.00 SFT. (3817.00 SMT.)
COVERED AREA DETAILS	
1	COVERED BY RCC SLAB 2850.00 SFT. (264.86 SMT.)
2	COVERED BY SHED 13830.00 SFT. (1285.32 SMT.)
OTHER DETAILS	
1	NON CONSTRUCTED ZONE SHOWN AS
2	PARKING ZONE SHOWN AS
3	RCC SLAB AREA SHOWN AS
4	SHED AREA SHOWN AS

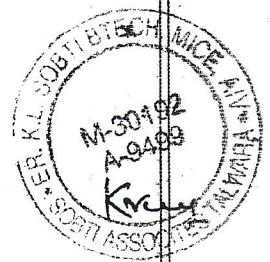

APPROVED BY :-	VERIFIED BY :-	CLIENT'S SIGN. & STAMP <i>Ravinder Singh</i>
DRAWN BY :- MANINDER SINGH CONTACT NO. 9876605658		CHECKED BY :- EK. K.L. SOBTI (Btech, MICE, MPE, AIV) APP. BUILDING PLANNERS QUANTITY APPROVED VALUER, IND. CONSULTANTS, 5, SUNDER VIHAR, TALWARA (PB) TEL 098724-34566, 01885-257206
CLIENT :- SH. RAVINDER SINGH & SMT. RITTU RANI ADDRESS :- H. B. NO. 596, VILLAGE SATHWAN P.O. FATEHPUR TEHSIL MUKERIAN DISTRICT HOSHIARPUR (PB)		
SOBTI ASSOCIATES 	THIS DRAWING PREPARED BY M/S SOBTI ASSOCIATES NEAR POLICE STATION KHOKHA MARKET TALWARA, TEHSIL MUKERIAN AND DISTRICT HOSHIARPUR (PB) 144216	
TITLE :- SITE LAYOUT PLAN	SCALE N.T.S.	N W E S
DRG. NO.	SITE PLAN	DATED :- 08/12/2017
		SHEETS :- 1 OF 1